




1 SG-511 SECTIONAL SECTIONAL SOFA  
1:20 FRONT ELEVATION

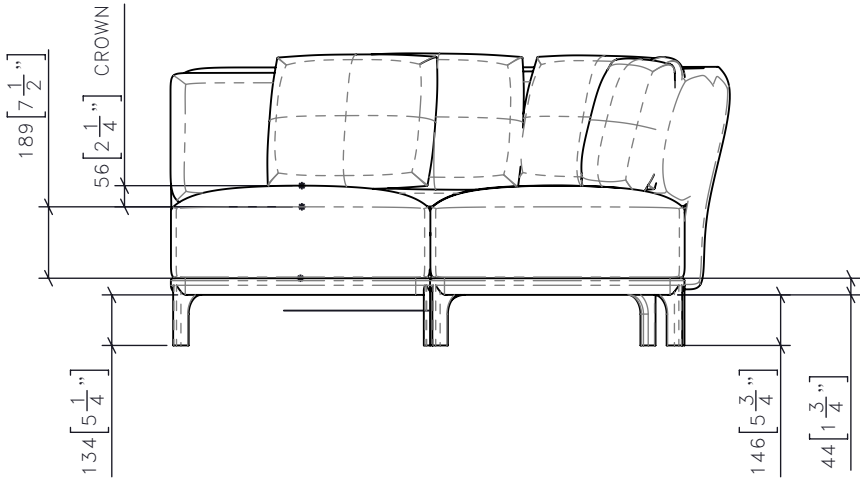

3 SG-511 SECTIONAL SECTIONAL SOFA  
1:20 SIDE ELEVATION

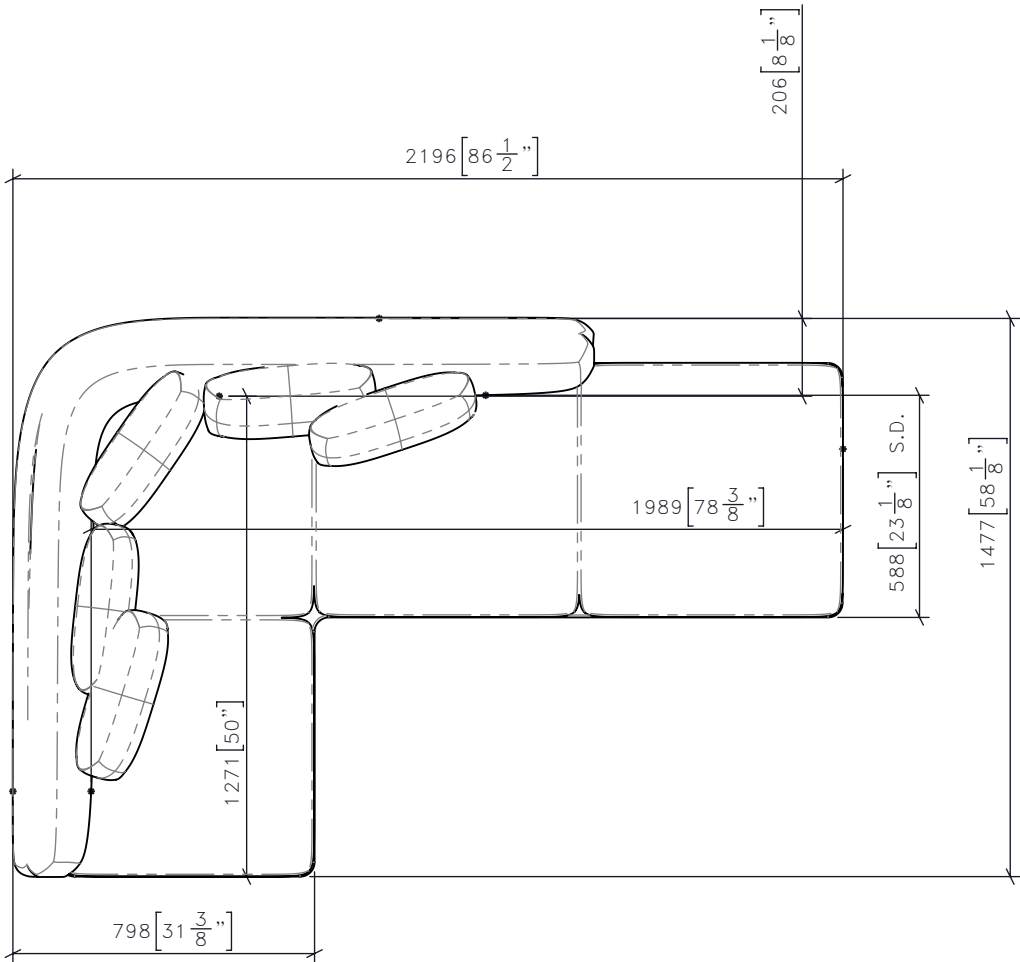

2 SG-511 SECTIONAL SECTIONAL SOFA  
1:20 PLAN VIEW

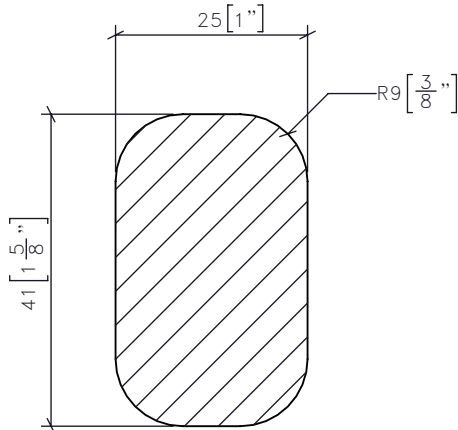

PROFILE OF LEG

FOR DESIGN INTENT ONLY


DRAWING ARE NOT TO BE SCALED. CONTRACTOR MUST CHECK AND VERIFY ALL JOB DIMENSIONS, DRAWINGS, DETAILS AND SPECIFICATIONS, AND REPORT ANY DISCREPANCIES TO DESIGNER BEFORE PROCEEDING WITH WORK.

REV	ISSUED FOR	DATE


STUDIO  
MUNGE

25 WINGOLD AVENUE  
TORONTO, ONTARIO  
M6B 1P8 CANADA  
416.588.1668  
STUDIOMUNGE.COM

SCALE AS NOTED	DATE 1/31/20
DRAWN BY RC	CHECKED BY
PROJECT NAME	
QUEEN'S MARQUE	
DRAWING TITLE	
SG-511 SECTIONAL SECTIONAL SOFA	
PROJECT NUMBER 17140	
DRAWING NUMBER 1 / 4	

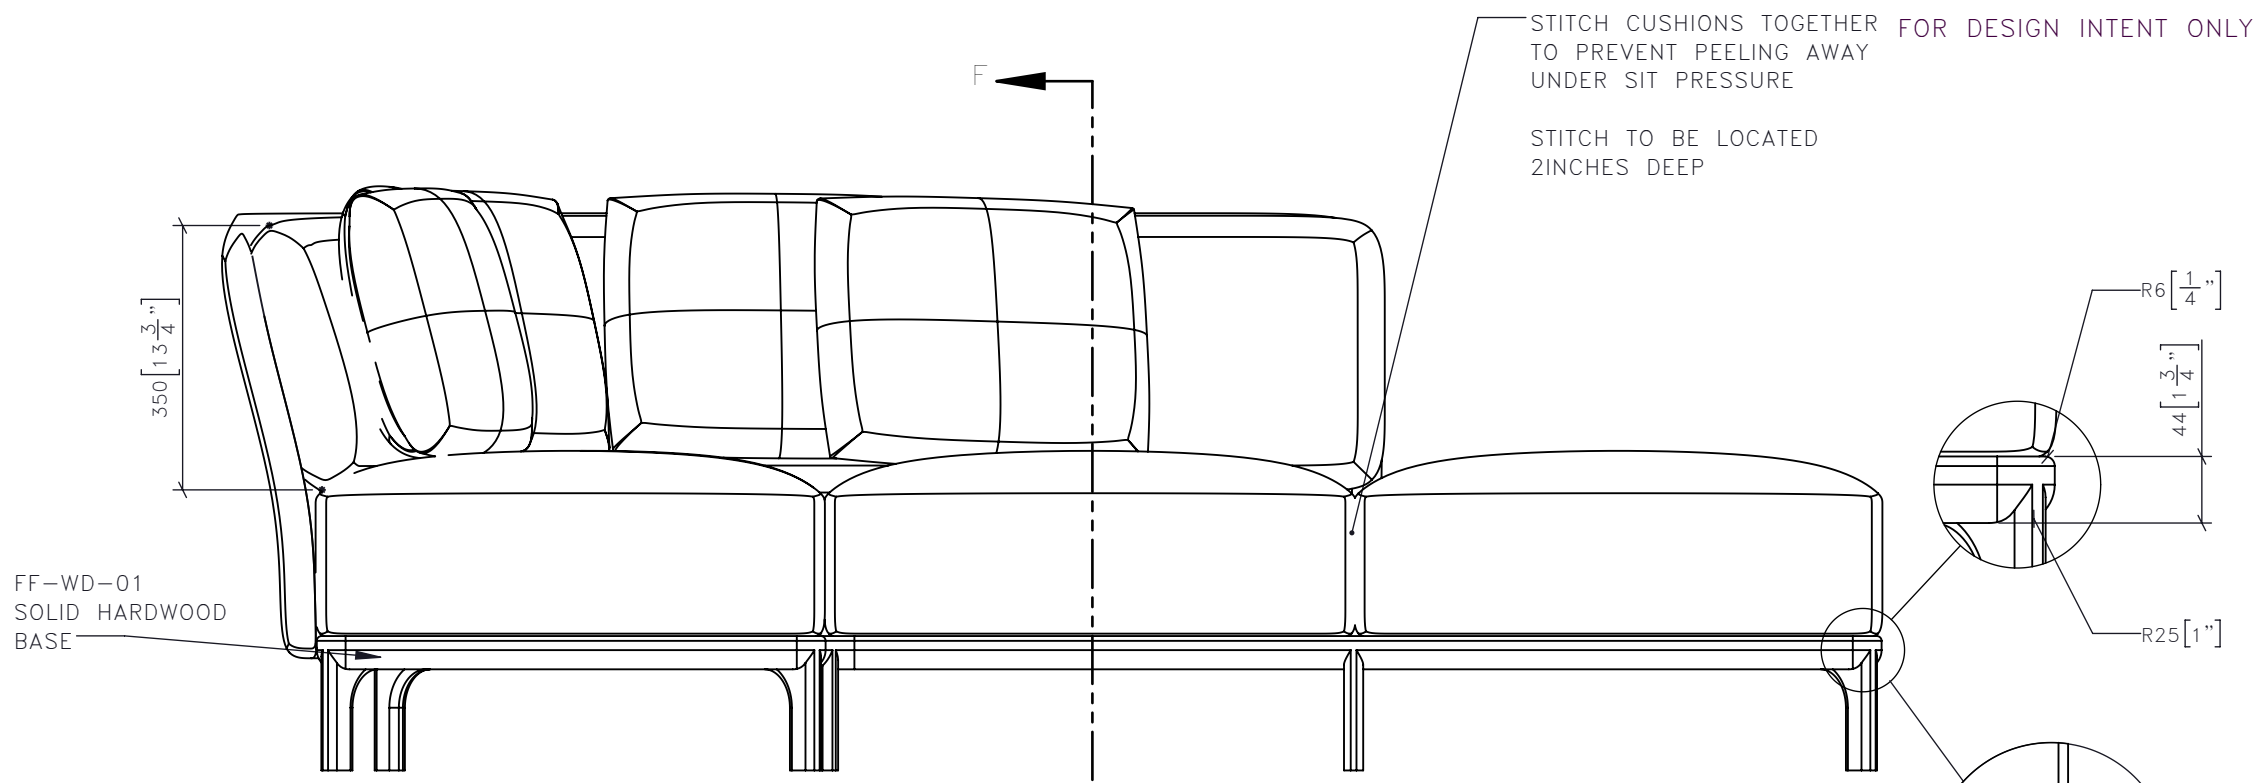

6 SG-511 SECTIONAL SECTIONAL SOFA  
1:10 FRONT ELEVATION

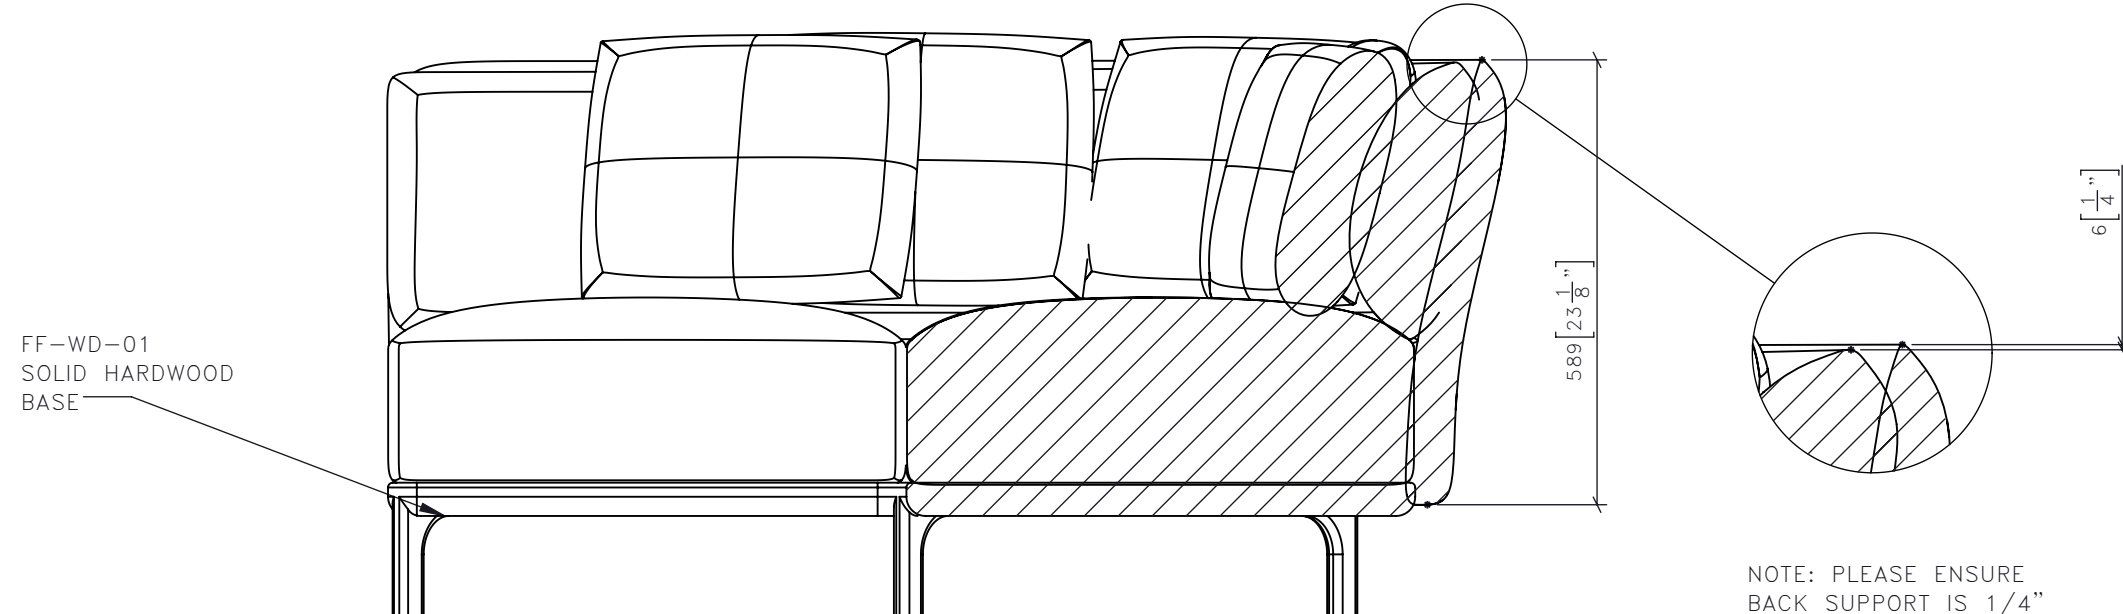

7 SG-511 SECTIONAL SECTIONAL SOFA  
1:10 SECTION F-F


DRAWING ARE NOT TO BE SCALED. CONTRACTOR MUST CHECK AND VERIFY ALL JOB DIMENSIONS, DRAWINGS, DETAILS AND SPECIFICATIONS; AND REPORT ANY DISCREPANCIES TO DESIGNER BEFORE PROCEEDING WITH WORK.

REV	ISSUED FOR	DATE

STUDIO  
MUNGE

25 WINGOLD AVENUE  
TORONTO, ONTARIO  
M6B 1P8 CANADA  
416.588.1668  
STUDIOMUNGE.COM

SCALE AS NOTED	DATE 1/31/20
DRAWN BY RC	CHECKED BY
PROJECT NAME	
QUEEN'S MARQUE	
DRAWING TITLE	
SG-511 SECTIONAL SECTIONAL SOFA	
PROJECT NUMBER 17140	
DRAWING NUMBER 2 / 4	

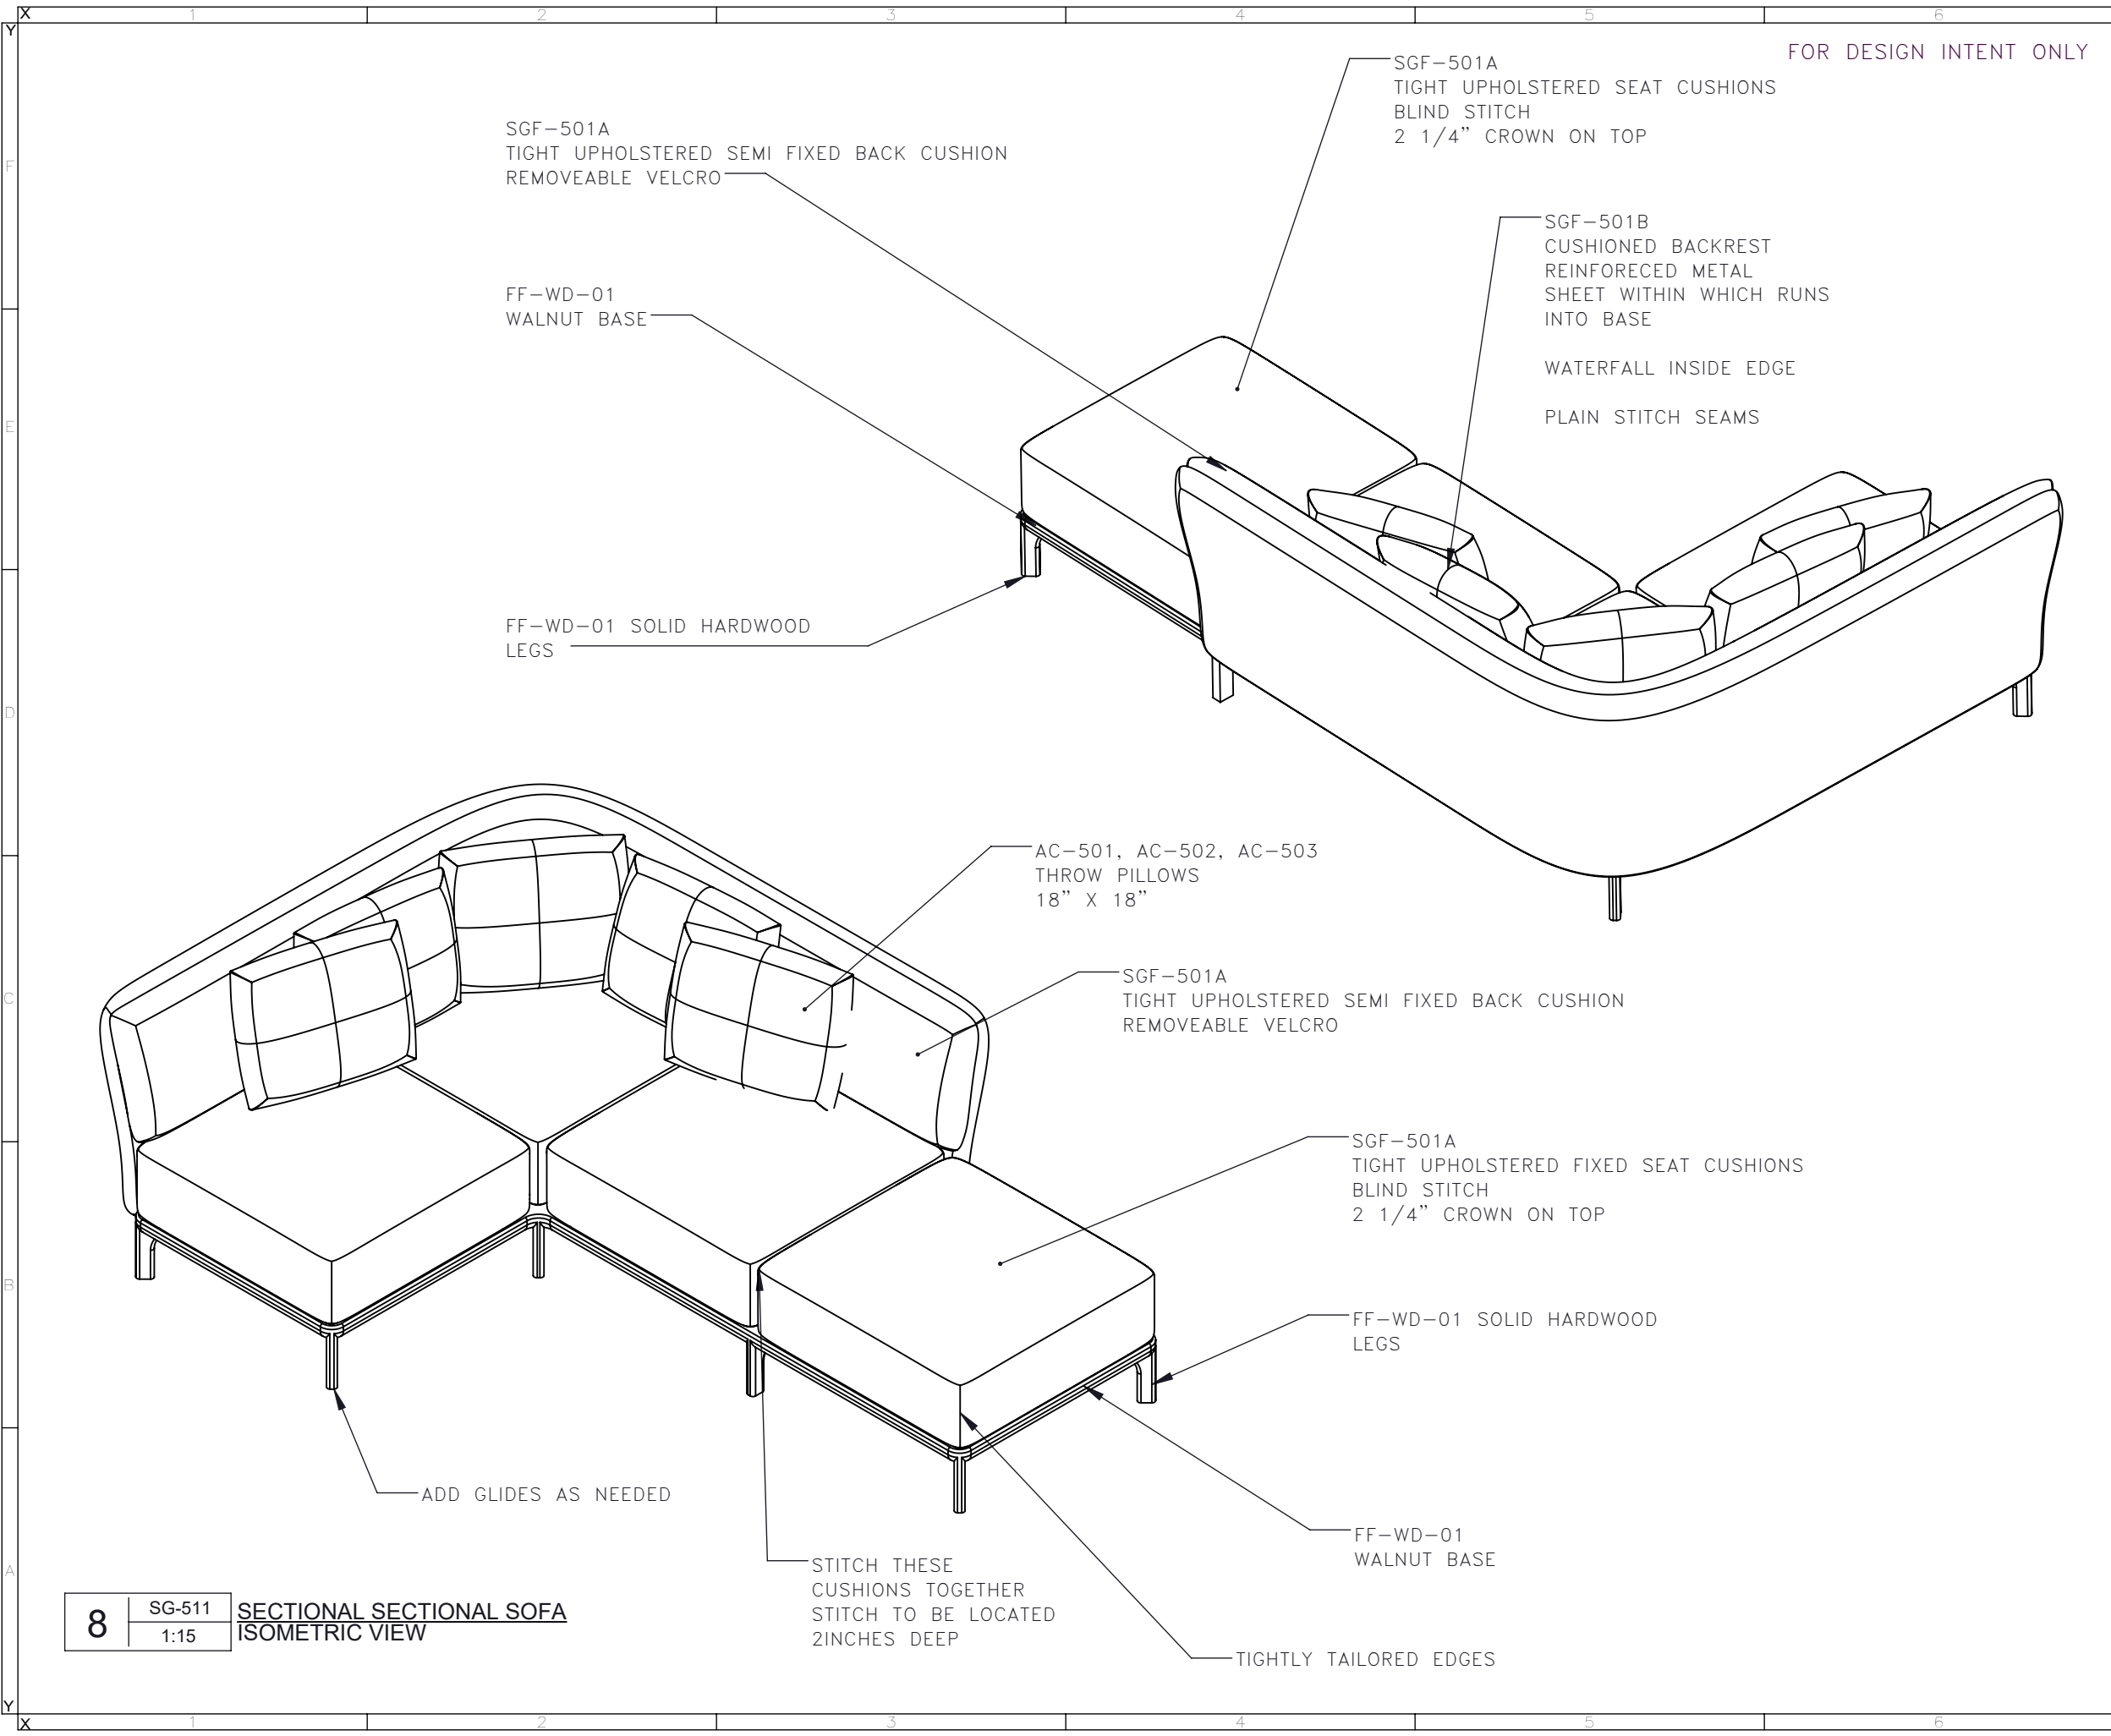

DRAWING ARE NOT TO BE SCALED. CONTRACTOR MUST CHECK AND VERIFY ALL JOB DIMENSIONS, DRAWINGS, DETAILS AND SPECIFICATIONS; AND REPORT ANY DISCREPANCIES TO DESIGNER BEFORE PROCEEDING WITH WORK.

REV	ISSUED FOR	DATE

STUDIO  
MUNGE

25 WINGOLD AVENUE  
TORONTO, ONTARIO  
M6B 1P8 CANADA  
416.588.1668  
STUDIOMUNGE.COM

SCALE AS NOTED	DATE 1/31/20
DRAWN BY RC	CHECKED BY
PROJECT NAME	
QUEEN'S MARQUE	
DRAWING TITLE	
SG-511 SECTIONAL SECTIONAL SOFA	
PROJECT NUMBER 17140	
DRAWING NUMBER 3 / 4	

STUDIO MUNGE

Y  
F

D

C

B

A

Y



9

SG-511  
1:15

SECTIONAL SECTIONAL SOFA  
RENDERED VIEW

FOR DESIGN INTENT ONLY

DRAWING ARE NOT TO BE SCALED. CONTRACTOR MUST CHECK AND VERIFY ALL JOB DIMENSIONS, DRAWINGS, DETAILS AND SPECIFICATIONS; AND REPORT ANY DISCREPANCIES TO DESIGNER BEFORE PROCEEDING WITH WORK.

-REV/	-ISSUED FOR	-DATE

STUDIO  
MUNGE

25 WINGOLD AVENUE  
TORONTO, ONTARIO  
M6B 1P8 CANADA  
416.588.1668  
STUDIOMUNGE.COM

-SCALE AS NOTED	-DATE 1/31/20
-DRAWN BY RC	-CHECKED BY
-PROJECT NAME  QUEEN'S MARQUE	
-DRAWING TITLE  SG-511 SECTIONAL SECTIONAL SOFA	
-PROJECT NUMBER 17140	
-DRAWING NUMBER 4 / 4	