

STUDIO MUNGE

CASE GOODS INSTRUCTONS:


- DRAWINGS PROVIDED ARE FOR DESIGN INTENT ONLY
- SUBMITTAL OF SHOP DRAWINGS, FINISH SAMPLES, AND/OR PROTOTYPE TO STUDIO MUNGE FOR REVIEW AND WRITTEN APPROVAL IS REQUIRED FOR ALL PIECES SUPPLIED BY INDICATED VENDOR OR OTHER.
- PROVIDE CONTRACT QUALITY LOW PROFILE LEVELERS AS REQUIRED
- PROVIDE CONTRACT QUALITY LOW PROFILE GLIDES TO PROTECT FLOOR FROM SCRATCHING
- PROVIDE CONTRACT QUALITY UNDER-MOUNTED SOFT CLOSE SLIDES FOR PULL OUT COMPONENTS UNLESS OTHERWISE SPECIFIED
- PROVIDE CONTRACT QUALITY SOFT CLOSE HINGED UNLESS OTHERWISE SPECIFIED
- REFER TO DRAWINGS FOR DETAILS
- BLOCKING TO BE COORDINATED ONSITE TO PREVENT TIPPING
- INTEGRATED LIGHTING TO BE COORDINATED WITH ELECTRICAL ENGINEER
- HARDWARE TO BE REVIEWED AND APPROVED BY SM
- WOOD CONSTRUCTION IS TO BE SELECTED, SEASONED, FREE OF KNOTS, FREE OF WORMS AND VERMIN, AND KILN-DRIED TO A MOISTURE CONTENT NOT TO EXCEED 7%. IF IMPORTED, FUMIGATION MAY BE REQUIRED DEPENDING ON COUNTRY OF ORIGIN AND CERTIFICATE
- ALL WELDS ON METAL TO BE GROUND SMOOTH AND CLEAN
- PURCHASING AGENT TO SUBMIT ALL NEW SUBSTITUTIONS TO STUDIO MUNGE FOR WRITTEN APPROVAL PRIOR TO MANUFACTURING AND PURCHASING

EQUIPMENT CODE	EQUIPMENT DESCRIPTION	QTY
MOCKETT-MM3/SET	1-7/8" MM3 BLACK METAL GROMMET – Cap & Liner Set OR SIMILAR OUTDOOR CONTRACT GRADE APPROVED	1
	PROVIDE HIGH QUALITY CONTRACT GRADE, UNDERMOUNTED SOFT CLOSE DRAWERS SLIDE	
	PROVIDE HIGH QUALITY CONTRACT GRADE, 100° ANGLE SOFT CLOSE HINGES	
	MANUFACTURE TO ENSURE HARDWARE IS CONTRACT GRADE	
REQUIRED ITEM(S) FOR DESIGNER APPROVAL PRIOR TO FABRICATION		
<input type="checkbox"/> SEAMING DIAGRAM <input type="checkbox"/> SHOP DRAWINGS <input type="checkbox"/> PROTOTYPE <input type="checkbox"/> FINISH SAMPLE		

MATERIAL INSTRUCTONS:

- MATERIALS TO BE OUTDOOR GRADE WHEN REQUIRED AND SPECIFIED IN DRAWINGS AND ORDER
- REFER TO DRAWINGS FOR GRAIN DIRECTION WHEN APPLICABLE

MATERIAL CODE	DESCRIPTION	COLOR/FINISH
FF-ST-01	STONE – QUARTZITE	REFER TO FINISH CUTSHEET
FF-WD-03	SOLID FLAT CUT TEAK -FREE OF KNOTS -COATED WITH TEAK OIL OF EQUIVALENT	REFER TO FINISH CUTSHEET
FF-ML-01	PLATED METAL	REFER TO FINISH CUTSHEET

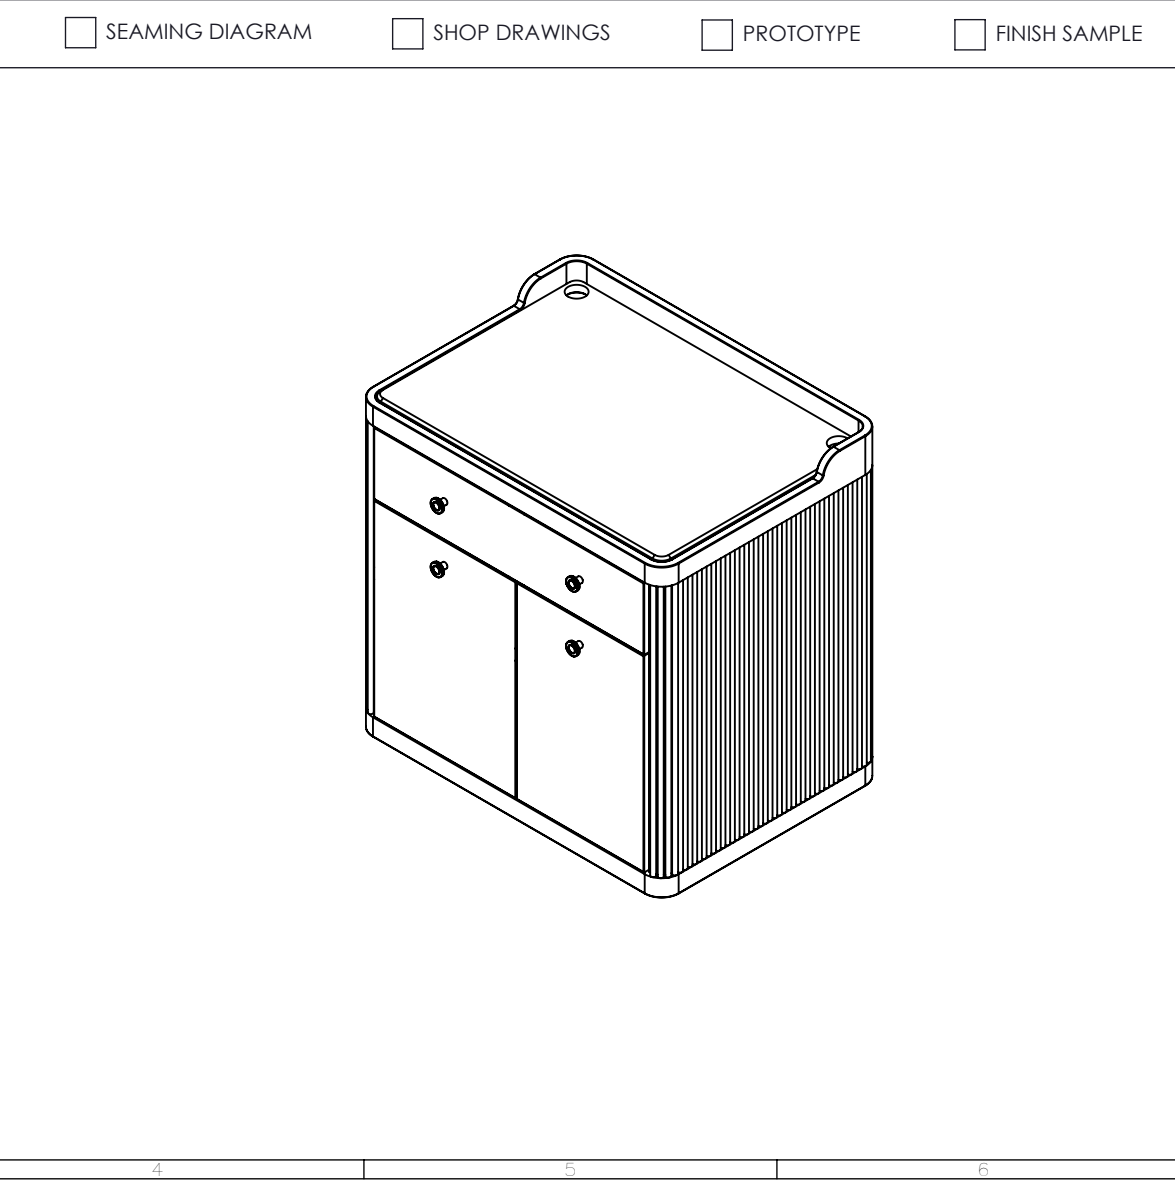

DRAWING ARE NOT TO BE SCALED. CONTRACTOR MUST CHECK AND VERIFY ALL JOB DIMENSIONS, DRAWINGS, DETAILS AND SPECIFICATIONS; AND REPORT ANY DISCREPANCIES TO DESIGNER BEFORE PROCEEDING WITH WORK.

-REV#	-ISSUED FOR	-DATE

STUDIO
MUNGE


25 WINGOLD AVENUE
 TORONTO, ONTARIO
 M6B 1P8 CANADA
 416.588.1668
 STUDIOMUNGE.COM

-SCALE AS NOTED	-DATE 9/9/20
-DRAWN BY RC	-CHECKED BY
-PROJECT NAME QUEEN'S MARQUE	
-DRAWING TITLE FB-CG-18 EXTERIOR SERVICE STATION	
-PROJECT NUMBER 17140	
-DRAWING NUMBER 1 / 5	

STUDIO MUNGE

DRAWING ARE NOT TO BE SCALED. CONTRACTOR MUST CHECK AND VERIFY ALL JOB DIMENSIONS, DRAWINGS, DETAILS AND SPECIFICATIONS; AND REPORT ANY DISCREPANCIES TO DESIGNER BEFORE PROCEEDING WITH WORK.

-REV/	-ISSUED FOR	-DATE

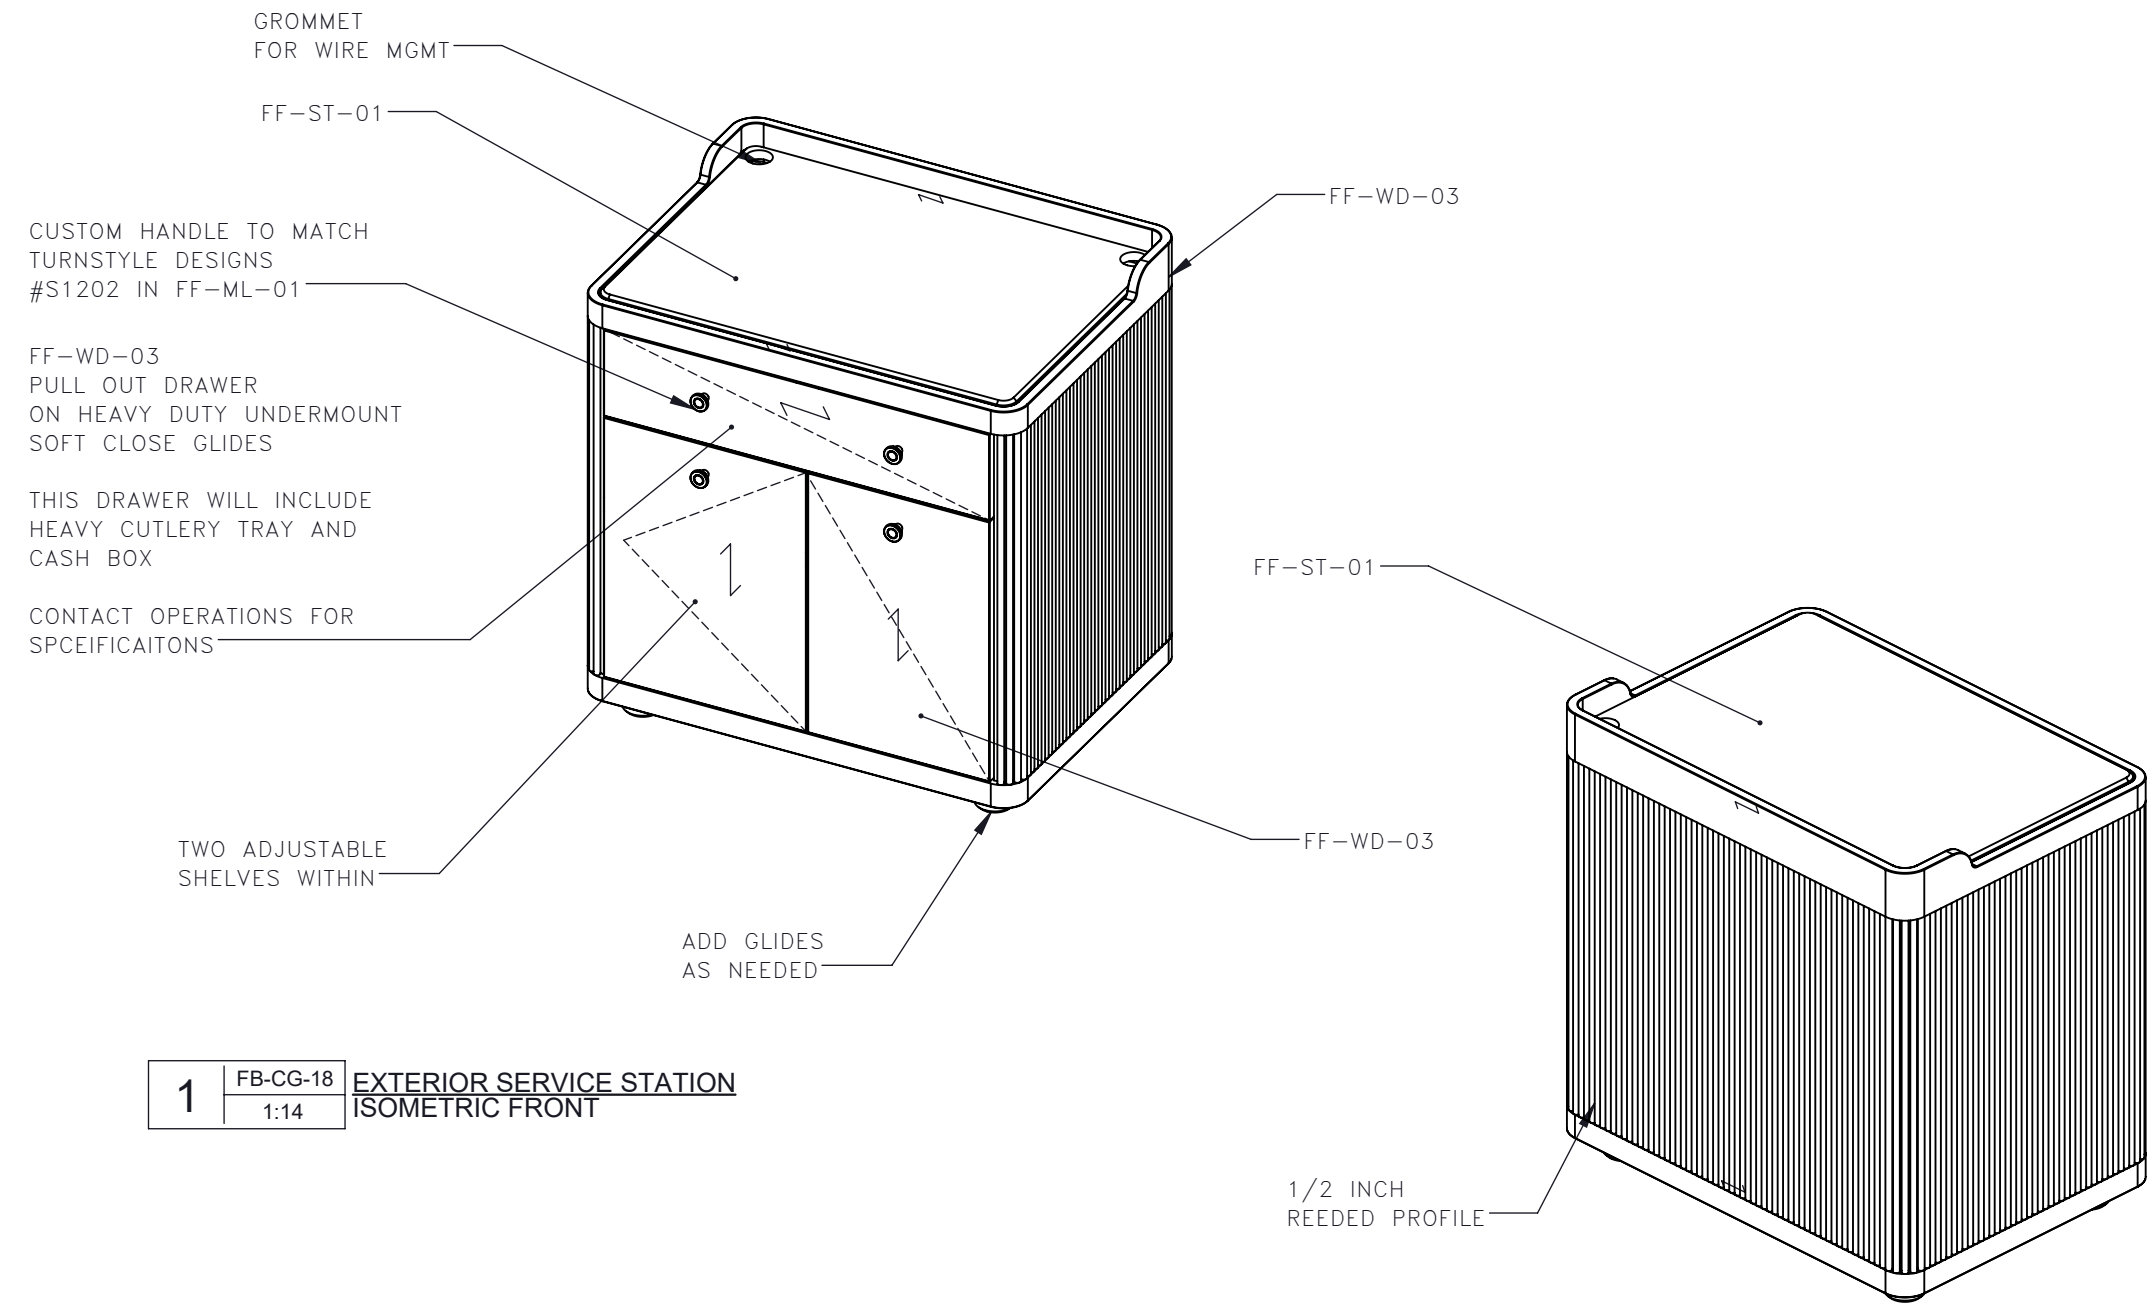


1 FB-CG-18 EXTERIOR SERVICE STATION ISOMETRIC FRONT
1:14

2 FB-CG-18 EXTERIOR SERVICE STATION ISOMETRIC REAR
1:14


STUDIO MUNGE
 25 WINGOLD AVENUE
 TORONTO, ONTARIO
 M6B 1P8 CANADA
 416.588.1668
 STUDIOMUNGE.COM

-SCALE	AS NOTED	-DATE	9/9/20
-DRAWN BY	RC	-CHECKED BY	
-PROJECT NAME		QUEEN'S MARQUE	
-DRAWING TITLE		FB-CG-18 EXTERIOR SERVICE STATION	
-PROJECT NUMBER		17140	
-DRAWING NUMBER		2 / 5	


DRAWING ARE NOT TO BE SCALED. CONTRACTOR MUST CHECK AND VERIFY ALL JOB DIMENSIONS, DRAWINGS, DETAILS AND SPECIFICATIONS, AND REPORT ANY DISCREPANCIES TO DESIGNER BEFORE PROCEEDING WITH WORK.

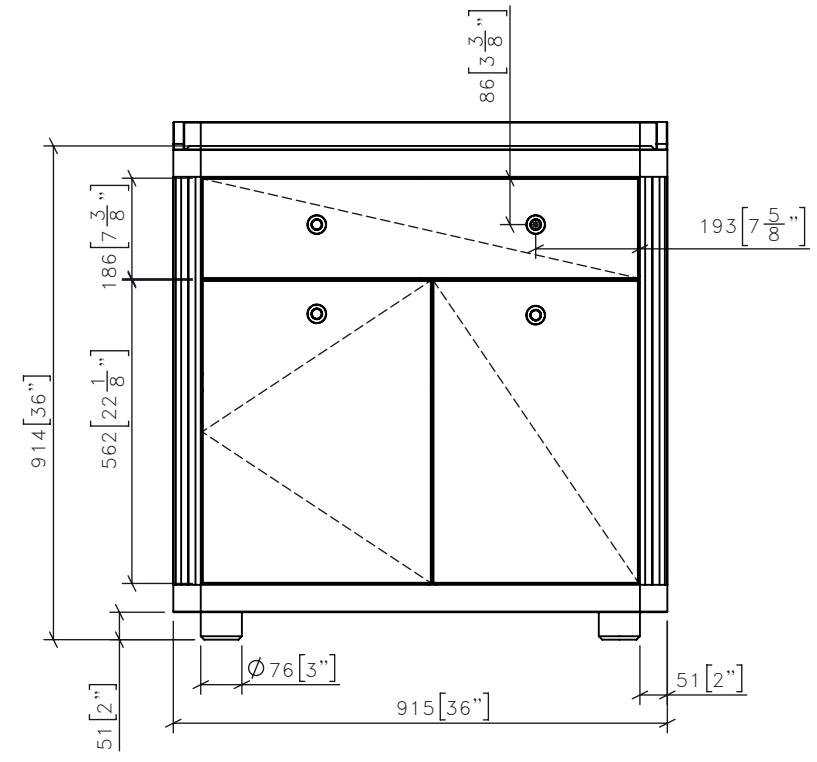


3 FB-CG-18 EXTERIOR SERVICE STATION
1:14 FRONT ELEVATION

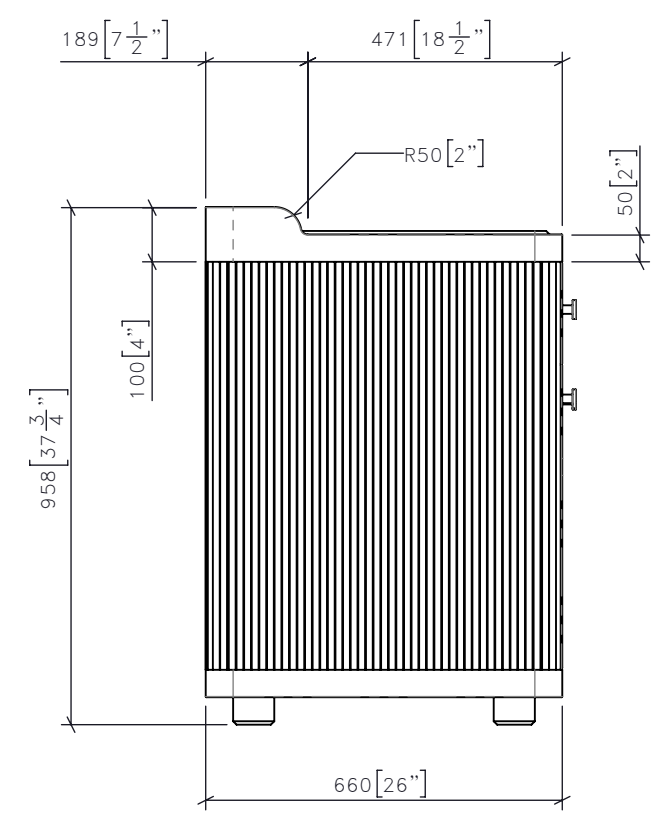

5 FB-CG-18 EXTERIOR SERVICE STATION
1:14 SIDE ELEVATION

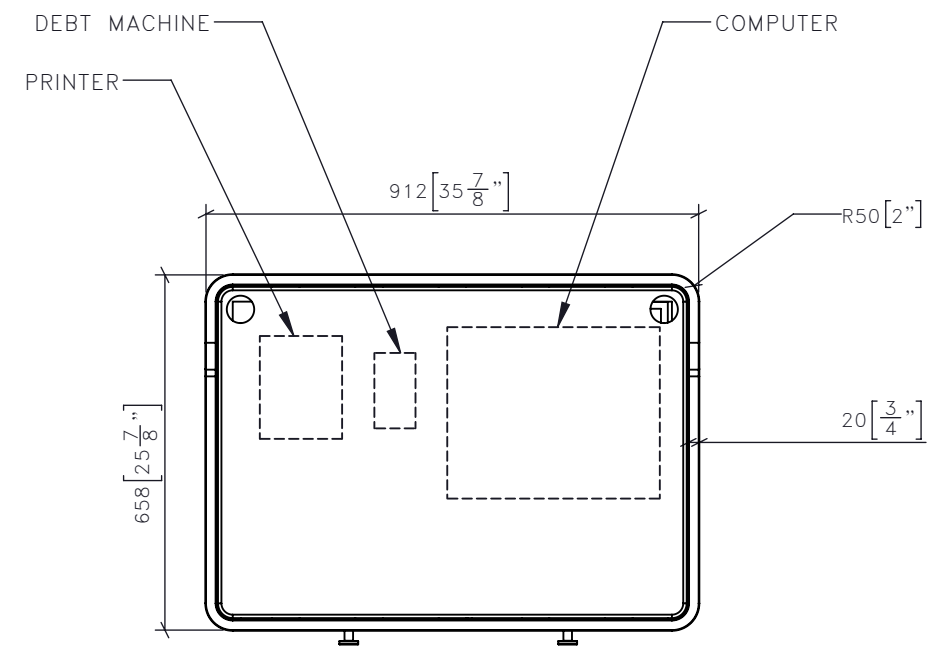

4 FB-CG-18 EXTERIOR SERVICE STATION
1:14 PLAN

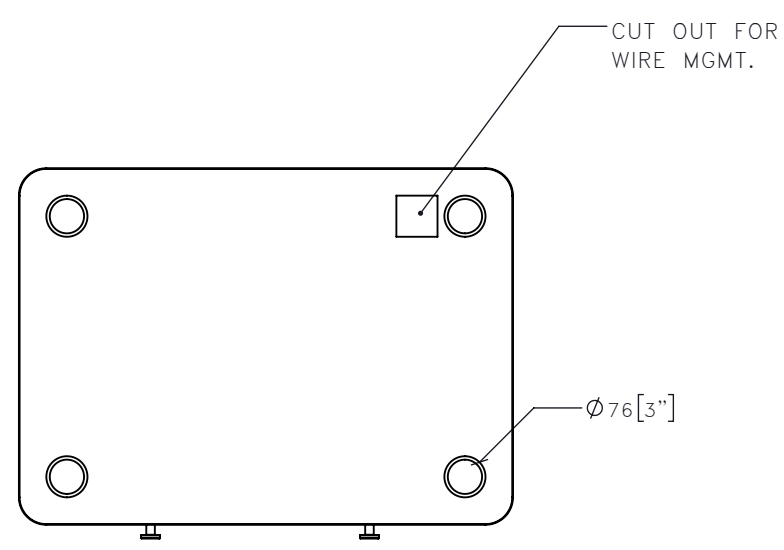

6 FB-CG-18 EXTERIOR SERVICE STATION
1:14 BOTTOM VIEW


-REV/	-ISSUED FOR	-DATE

STUDIO MUNGE
25 WINGOLD AVENUE
TORONTO, ONTARIO
M6B 1P8 CANADA
416.588.1668
STUDIOMUNGE.COM


-SCALE AS NOTED	-DATE 9/9/20
-DRAWN BY RC	-CHECKED BY
-PROJECT NAME QUEEN'S MARQUE	
-DRAWING TITLE FB-CG-18 EXTERIOR SERVICE STATION	
-PROJECT NUMBER 17140	
-DRAWING NUMBER 3 / 5	

DRAWING ARE NOT TO BE SCALED. CONTRACTOR MUST CHECK AND VERIFY ALL JOB DIMENSIONS, DRAWINGS, DETAILS AND SPECIFICATIONS; AND REPORT ANY DISCREPANCIES TO DESIGNER BEFORE PROCEEDING WITH WORK.

REV	ISSUED FOR	DATE

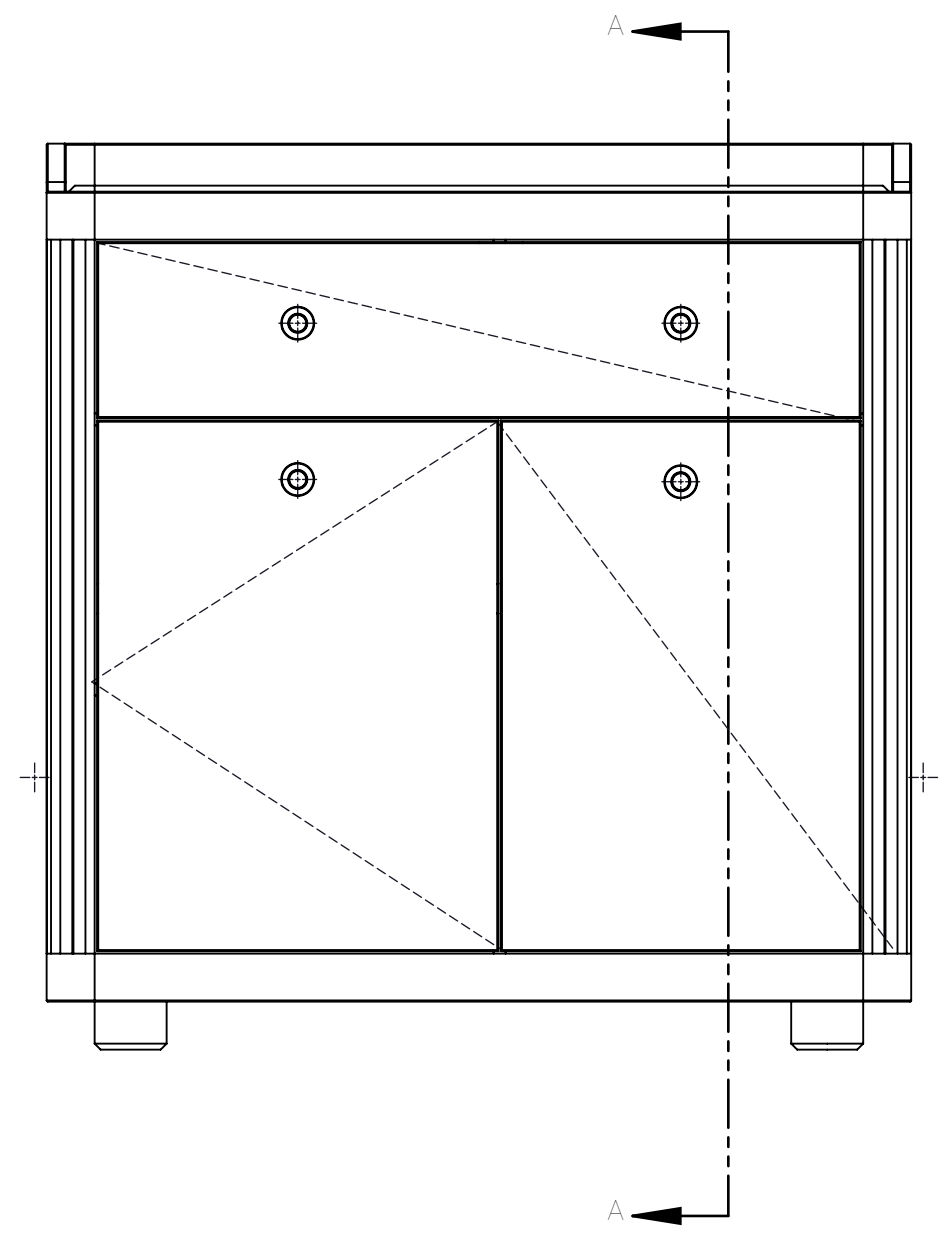

7 | FB-CG-18 | EXTERIOR SERVICE STATION
1:8 | FRONT ELEVATION

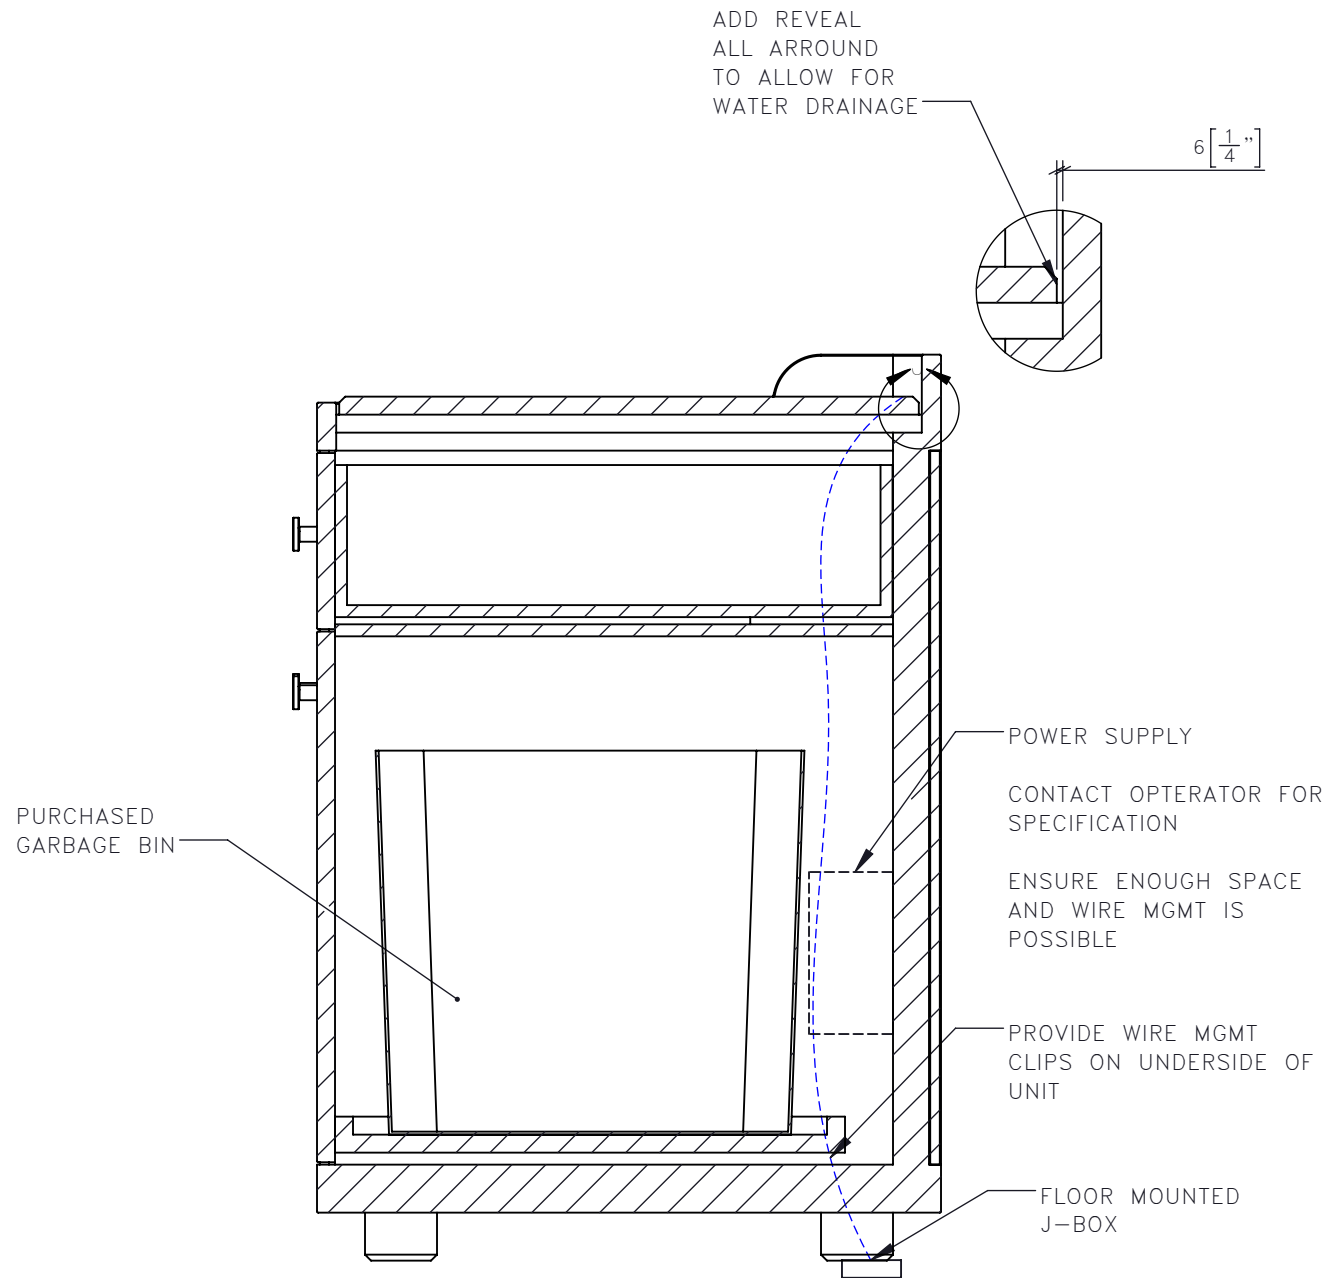

8 | FB-CG-18 | EXTERIOR SERVICE STATION
1:8 | SECTION A-A

STUDIO MUNGE
25 WINGOLD AVENUE
TORONTO, ONTARIO
M6B 1P8 CANADA
416.588.1668
STUDIOMUNGE.COM

-SCALE
AS NOTED

-DATE
9/9/20

-DRAWN BY
RC

-CHECKED BY

-PROJECT NAME

QUEEN'S MARQUE

-DRAWING TITLE

FB-CG-18
EXTERIOR SERVICE STATION

-PROJECT NUMBER
17140

-DRAWING NUMBER
4 / 5

STUDIO MUNGE
E
F
D
C
B
A
Y

1 2 3 4 5 6



DRAWING ARE NOT TO BE SCALED. CONTRACTOR MUST CHECK AND VERIFY ALL JOB DIMENSIONS, DRAWINGS, DETAILS AND SPECIFICATIONS; AND REPORT ANY DISCREPANCIES TO DESIGNER BEFORE PROCEEDING WITH WORK.

-REV/	-ISSUED FOR	-DATE

STUDIO MUNGE
25 WINGOLD AVENUE
TORONTO, ONTARIO
M6B 1P8 CANADA
416.588.1668
STUDIOMUNGE.COM

-SCALE
AS NOTED

-DATE
9/9/20

-DRAWN BY
RC

-CHECKED BY

-PROJECT NAME

QUEEN'S MARQUE

-DRAWING TITLE

FB-CG-18
EXTERIOR SERVICE STATION

-PROJECT NUMBER
17140

-DRAWING NUMBER
5 / 5

9 | FB-CG-18 | EXTERIOR SERVICE STATION
1:10 | RENDERED VIEW

1 2 3 4 5 6