



1 L3-LA-01 BAR LAMP
1:8 FRONT ELEVATION

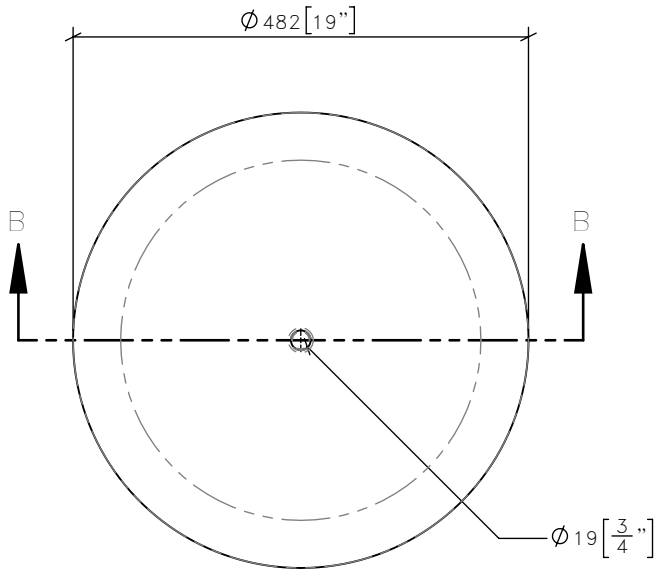

2 L3-LA-01 BAR LAMP
1:8 PLAN

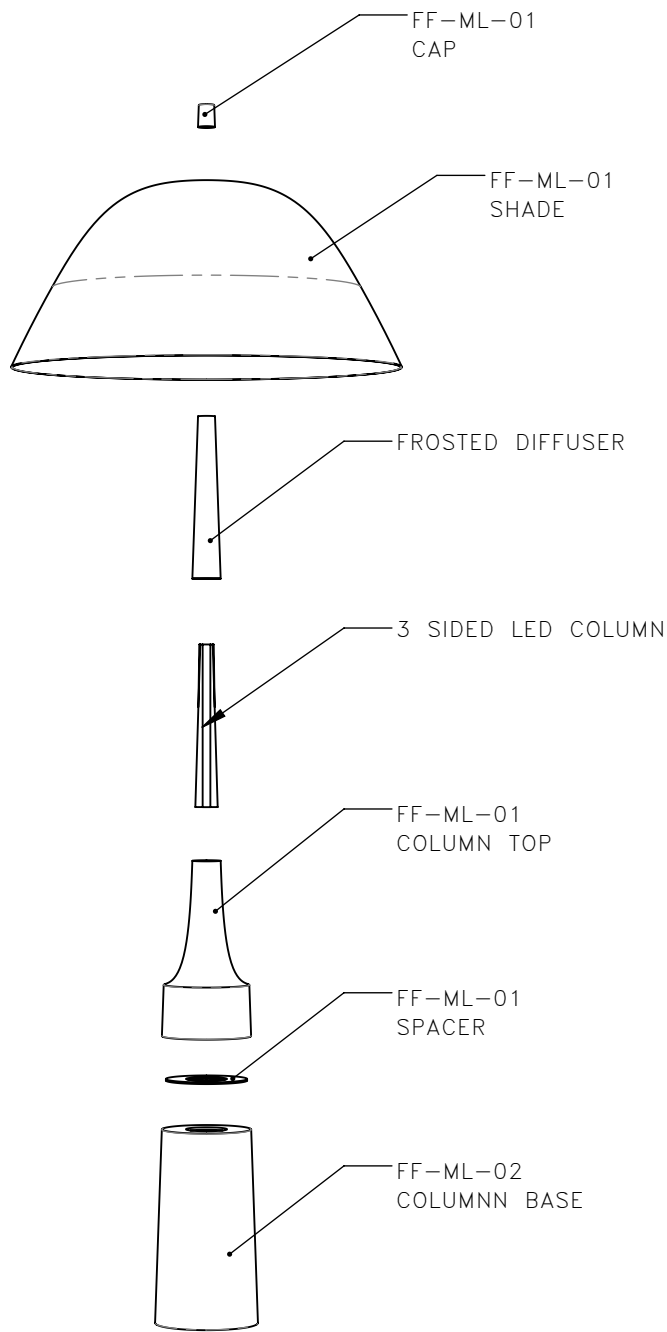

3 L3-LA-01 BAR LAMP
1:8 EXPLODED VIEW

FOR DESIGN INTENT ONLY

DRAWING ARE NOT TO BE SCALED. CONTRACTOR MUST CHECK AND VERIFY ALL JOB DIMENSIONS, DRAWINGS, DETAILS AND SPECIFICATIONS; AND REPORT ANY DISCREPANCIES TO DESIGNER BEFORE PROCEEDING WITH WORK.

REV	ISSUED FOR	DATE

STUDIO
MUNGE

25 WINGOLD AVENUE
TORONTO, ONTARIO
M6B 1P8 CANADA
416.588.1668
STUDIOMUNGE.COM

SCALE AS NOTED	DATE 6/9/20
DRAWN BY CS	CHECKED BY
PROJECT NAME	
PROJECT TITLE	
DRAWING TITLE	
L3-LA-01 BAR LAMP	
PROJECT NUMBER 17140	
DRAWING NUMBER 1 / 3	

FOR DESIGN INTENT ONLY


DRAWING ARE NOT TO BE SCALED. CONTRACTOR MUST CHECK AND VERIFY ALL JOB DIMENSIONS, DRAWINGS, DETAILS AND SPECIFICATIONS, AND REPORT ANY DISCREPANCIES TO DESIGNER BEFORE PROCEEDING WITH WORK.

-REV/	-ISSUED FOR	-DATE

STUDIO
MUNGE

25 WINGOLD AVENUE
TORONTO, ONTARIO
M6B 1P8 CANADA
416.588.1668
STUDIOMUNGE.COM


-SCALE AS NOTED	-DATE 6/9/20
-DRAWN BY CS	-CHECKED BY
-PROJECT NAME	
PROJECT TITLE	
-DRAWING TITLE	
L3-LA-01 BAR LAMP	
-PROJECT NUMBER 17140	
-DRAWING NUMBER 2 / 3	

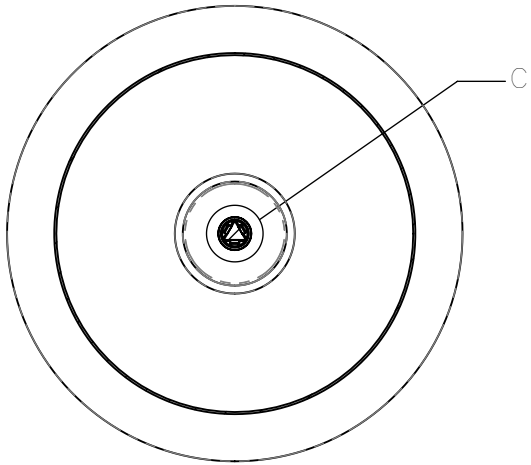


5

L3-LA-01
1:4

BAR LAMP
SECTION A A

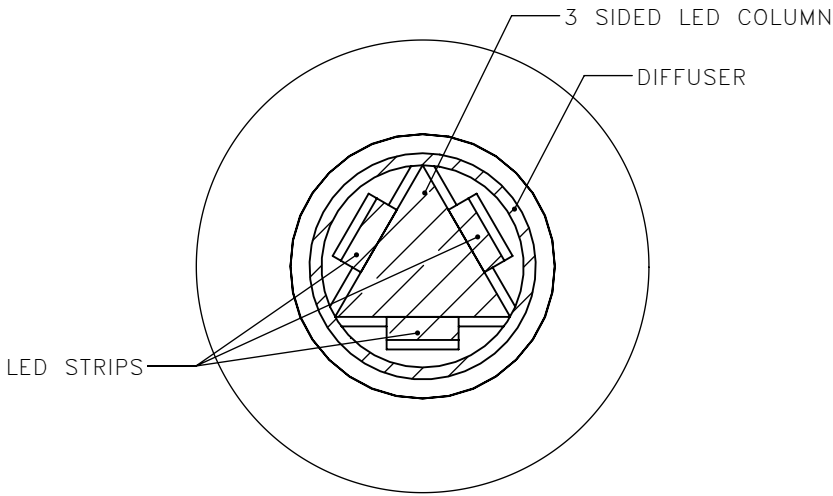

DETAIL C
SCALE 1 : 1

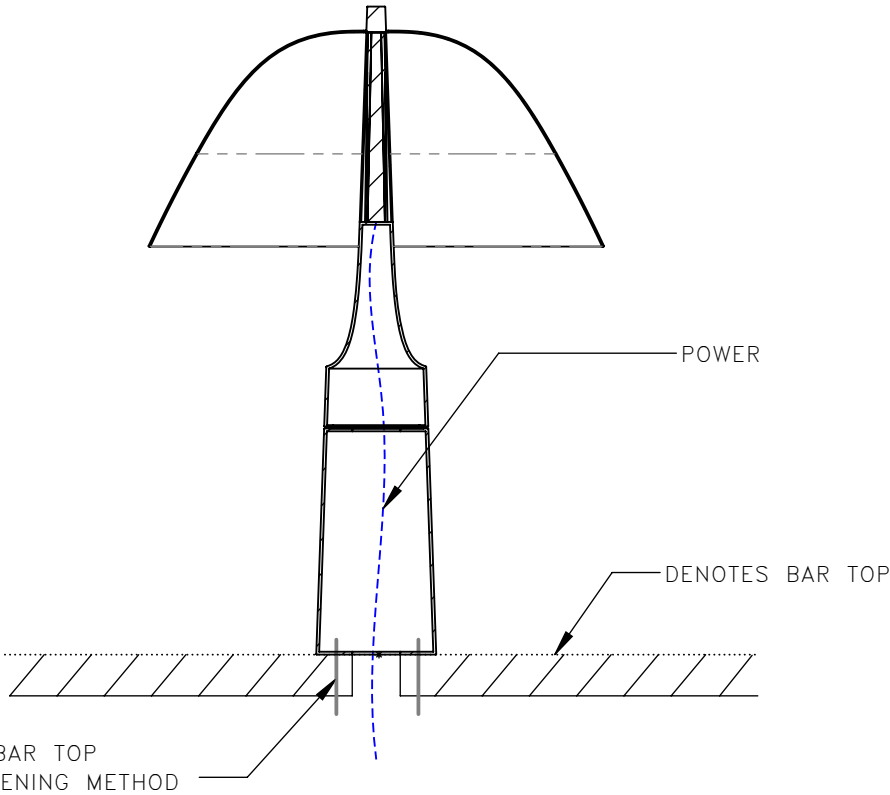

6

L3-LA-01
1:4

BAR LAMP
SECTION B B

FOR DESIGN INTENT ONLY



7	L3-LA-01	BAR LAMP SECTION B B
	1:4	

DRAWING ARE NOT TO BE SCALED. CONTRACTOR MUST CHECK AND VERIFY ALL JOB DIMENSIONS, DRAWINGS, DETAILS AND SPECIFICATIONS; AND REPORT ANY DISCREPANCIES TO DESIGNER BEFORE PROCEEDING WITH WORK.

—REV/	—ISSUED FOR	—DATE

STUDIO
MUNGE

25 WINGOLD AVENUE
TORONTO, ONTARIO
M6B 1P8 CANADA
416.588.1668
STUDIOMUNGE.COM

—SCALE AS NOTED	—DATE 6/9/20
—DRAWN BY CS	—CHECKED BY
—PROJECT NAME	
PROJECT TITLE	
—DRAWING TITLE	
L3-LA-01 BAR LAMP	
—PROJECT NUMBER 17140	
—DRAWING NUMBER 3 / 3	