



1 | SG-01 | **LARGE DINING CHAIR**
1:10 | FRONT ELEVATION

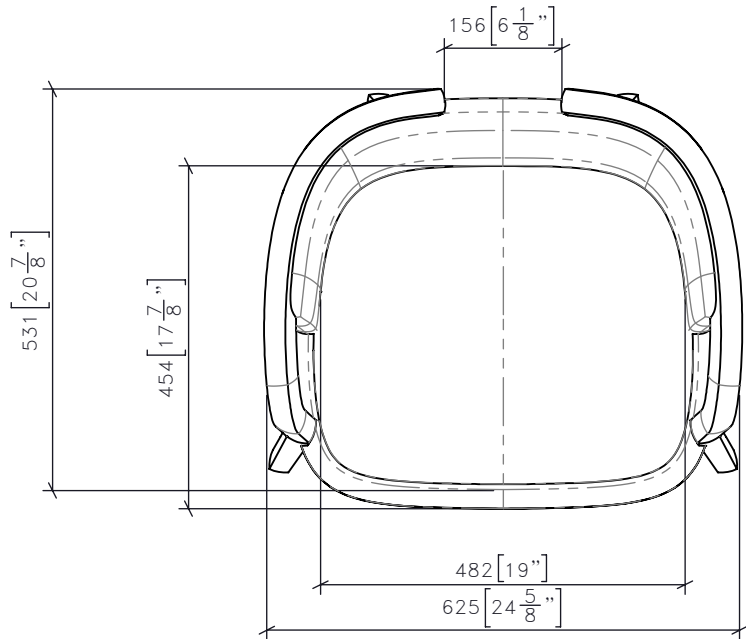

2 | SG-01 | **LARGE DINING CHAIR**
1:10 | PLAN

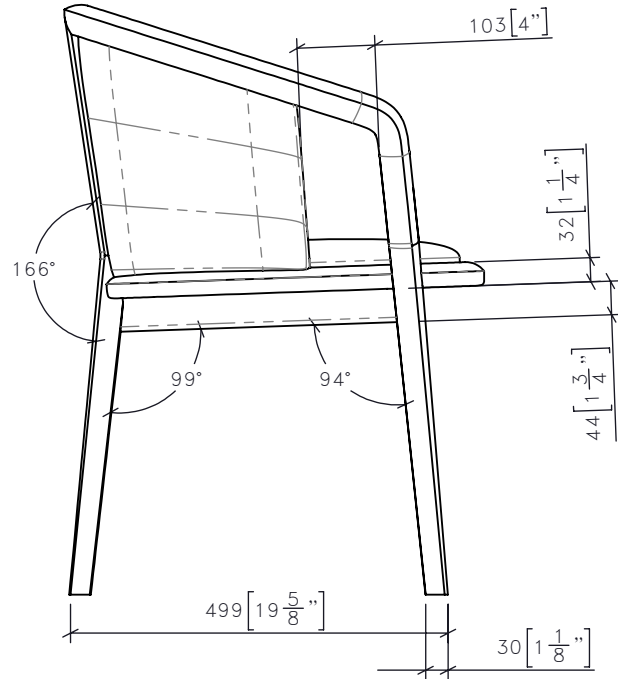

3 | SG-01 | **LARGE DINING CHAIR**
1:10 | SIDE ELEVATION

FOR DESIGN INTENT ONLY


DRAWING ARE NOT TO BE SCALED. CONTRACTOR MUST CHECK AND VERIFY ALL JOB DIMENSIONS, DRAWINGS, DETAILS AND SPECIFICATIONS, AND REPORT ANY DISCREPANCIES TO DESIGNER BEFORE PROCEEDING WITH WORK.

-REV/	-ISSUED FOR	-DATE

STUDIO
MUNGE

25 WINGOLD AVENUE
TORONTO, ONTARIO
M6B 1P8 CANADA
416.588.1668
STUDIOMUNGE.COM

-SCALE AS NOTED	-DATE 3/12/18
-DRAWN BY LS	-CHECKED BY
-PROJECT NAME	
20 WELLINGTON	
-DRAWING TITLE	
SG-01 LARGE DINING CHAIR	
-PROJECT NUMBER 17132	
-DRAWING NUMBER 1 / 3	

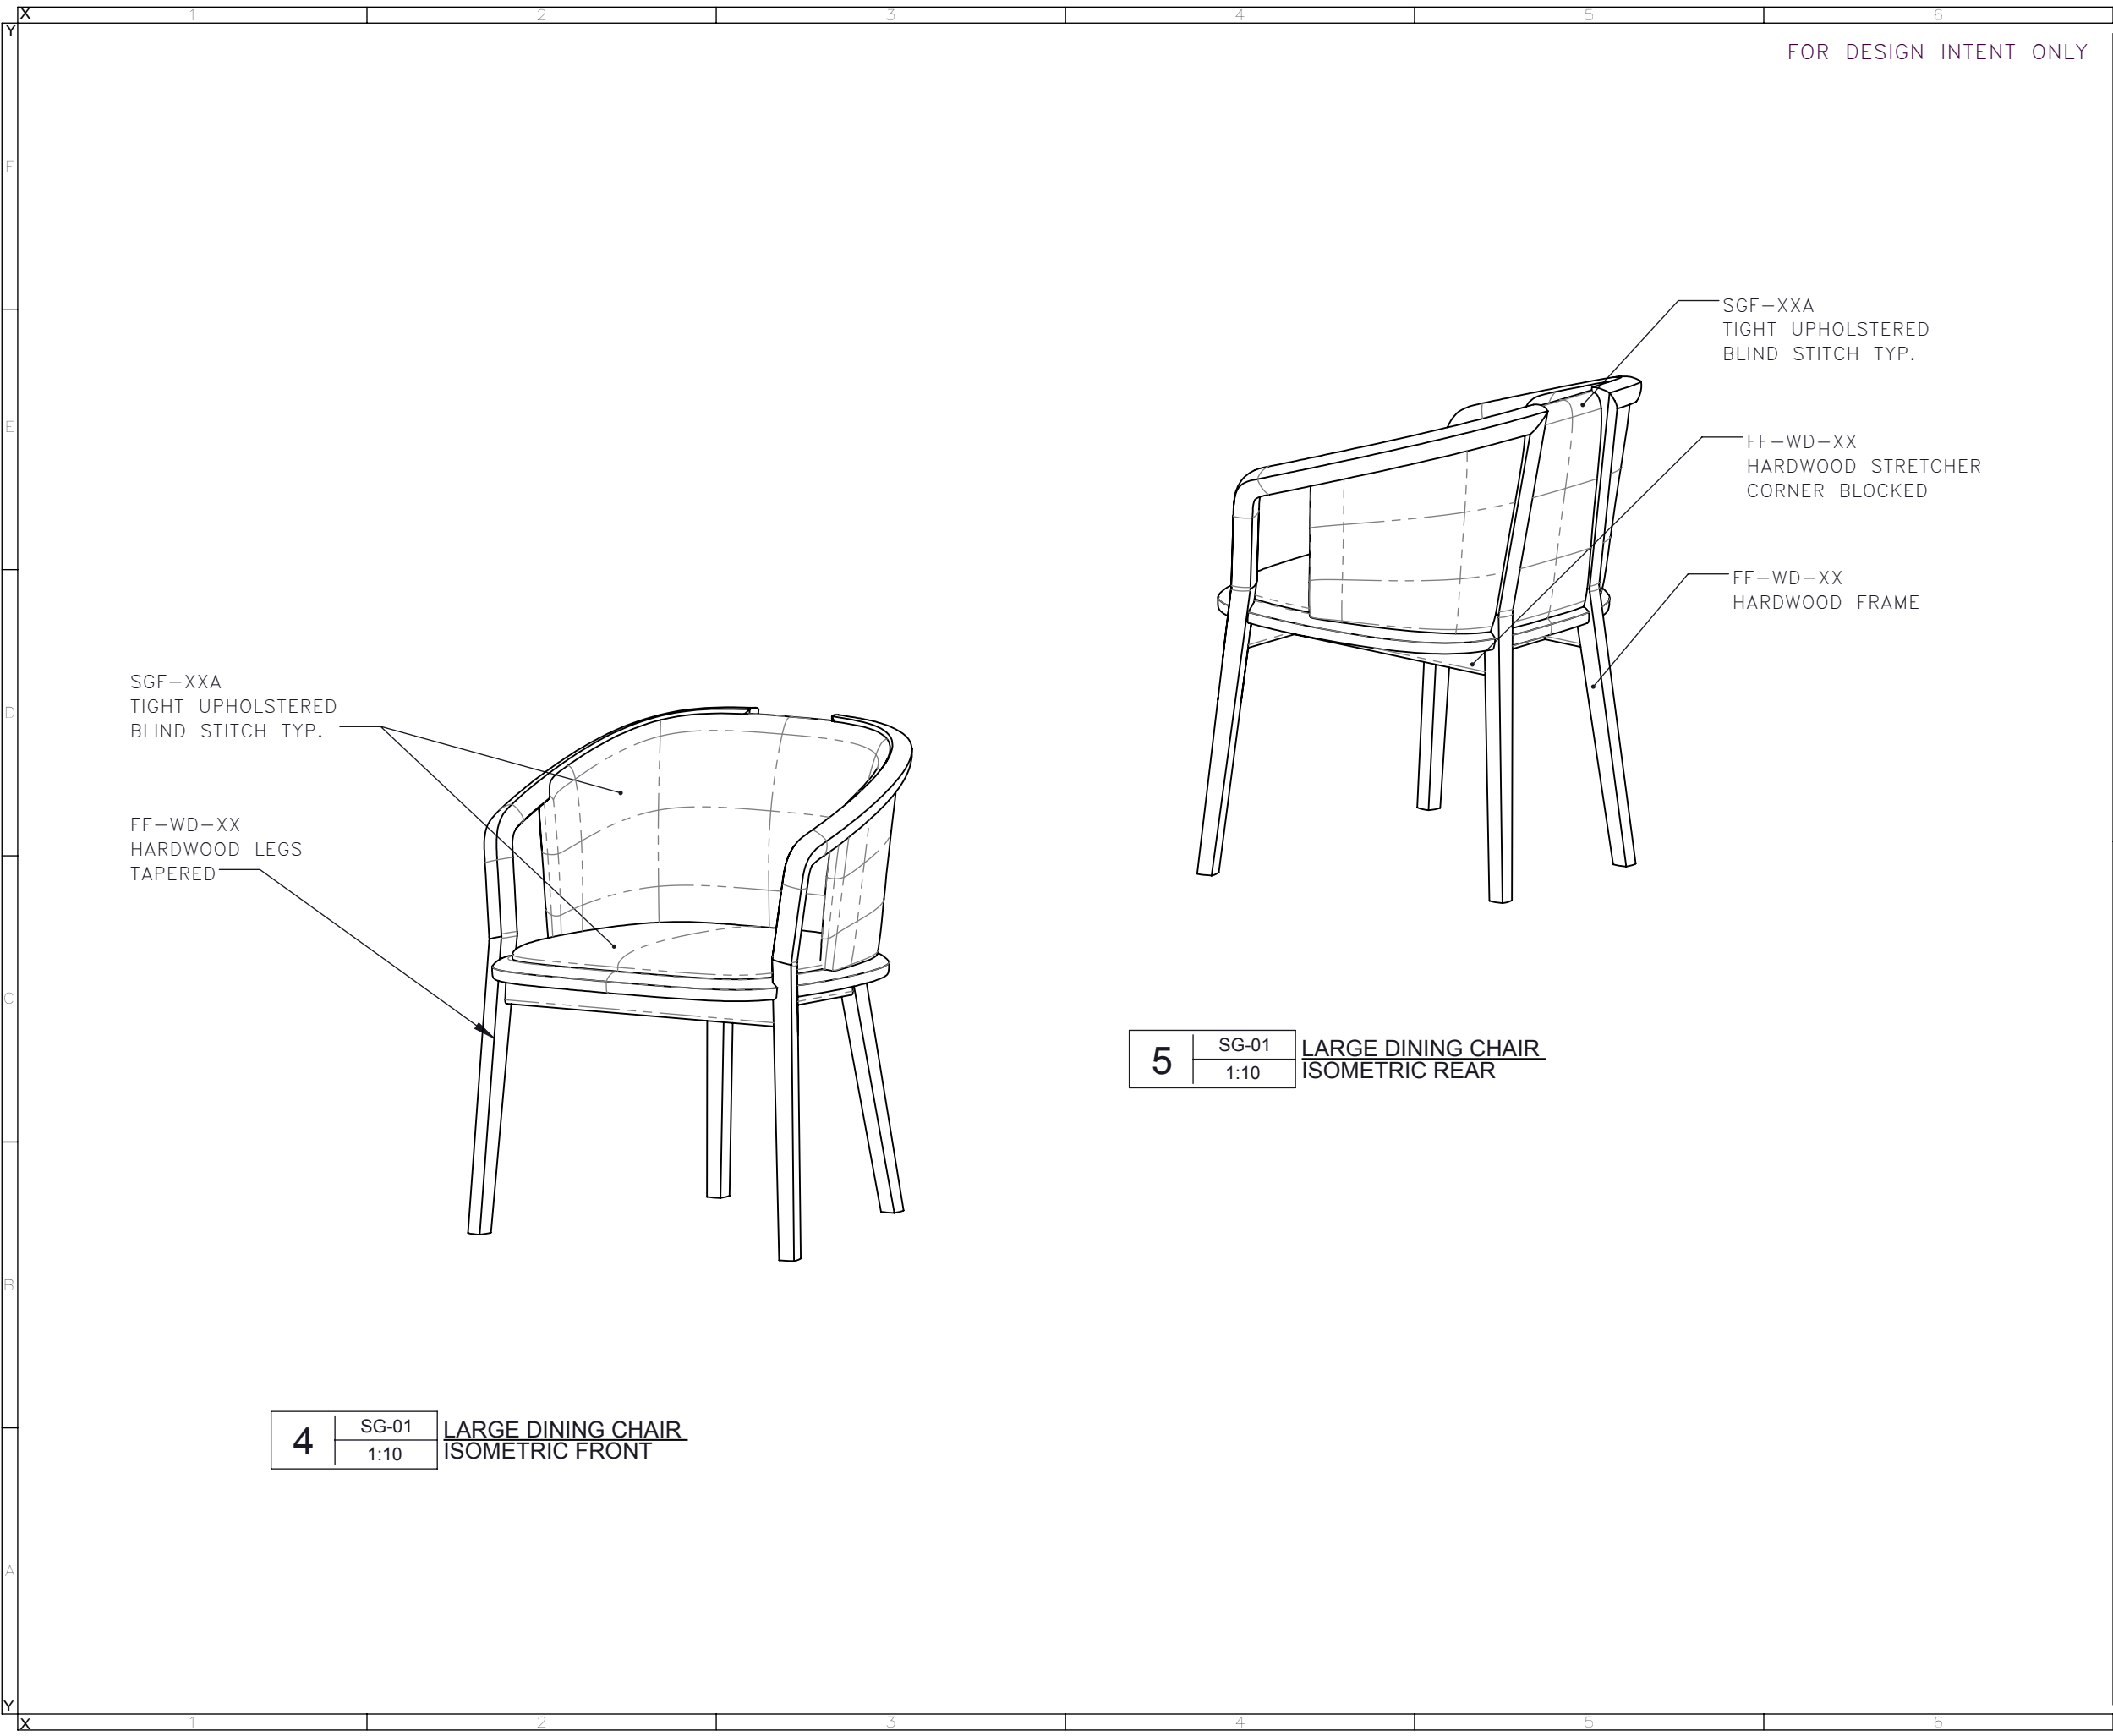

FOR DESIGN INTENT ONLY

DRAWING ARE NOT TO BE SCALED. CONTRACTOR MUST CHECK AND VERIFY ALL JOB DIMENSIONS, DRAWINGS, DETAILS AND SPECIFICATIONS; AND REPORT ANY DISCREPANCIES TO DESIGNER BEFORE PROCEEDING WITH WORK.

-REV/	-ISSUED FOR	-DATE

STUDIO
MUNGE

25 WINGOLD AVENUE
TORONTO, ONTARIO
M6B 1P8 CANADA
416.588.1668
STUDIOMUNGE.COM

-SCALE AS NOTED	-DATE 3/12/18
-DRAWN BY LS	-CHECKED BY
-PROJECT NAME	
20 WELLINGTON	
-DRAWING TITLE	
SG-01 LARGE DINING CHAIR	
-PROJECT NUMBER 17132	
-DRAWING NUMBER 2 / 3	

STUDIO MUNGE



FOR DESIGN INTENT ONLY

DRAWING ARE NOT TO BE SCALED. CONTRACTOR MUST CHECK AND VERIFY ALL JOB DIMENSIONS, DRAWINGS, DETAILS AND SPECIFICATIONS, AND REPORT ANY DISCREPANCIES TO DESIGNER BEFORE PROCEEDING WITH WORK.

REV	ISSUED FOR	DATE

STUDIO
MUNGE

25 WINGOLD AVENUE
TORONTO, ONTARIO
M6B 1P8 CANADA
416.588.1668
STUDIOMUNGE.COM

SCALE	DATE
AS NOTED	3/12/18
DRAWN BY	CHECKED BY
LS	
PROJECT NAME	
20 WELLINGTON	
DRAWING TITLE	
SG-01 LARGE DINING CHAIR	
PROJECT NUMBER	
17132	
DRAWING NUMBER	
3 / 3	

4

SG-01
1:10

LARGE DINING CHAIR
RENDERED VIEW