




-REV/	-ISSUED FOR	-DATE

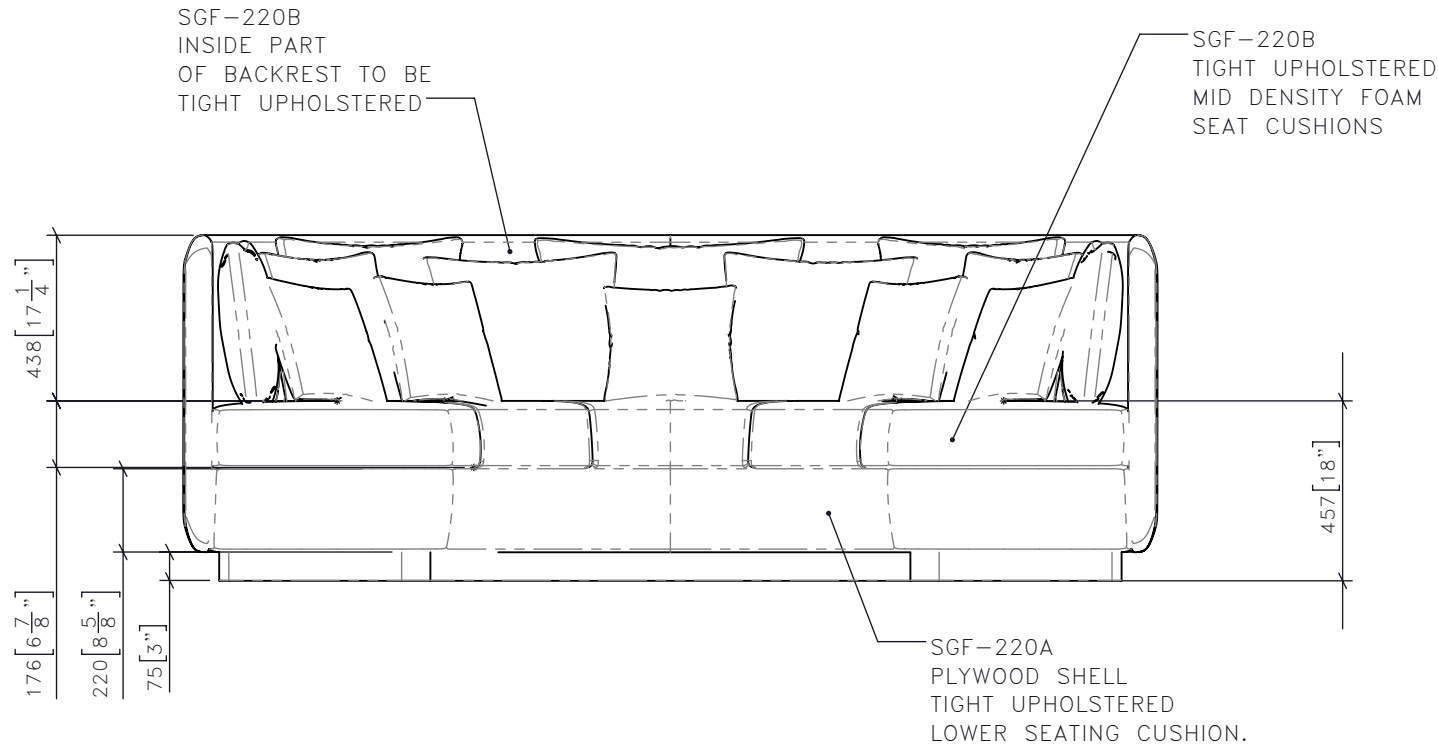

**1** SG-220 1:20 **BANQUET FRONT ELEVATION**

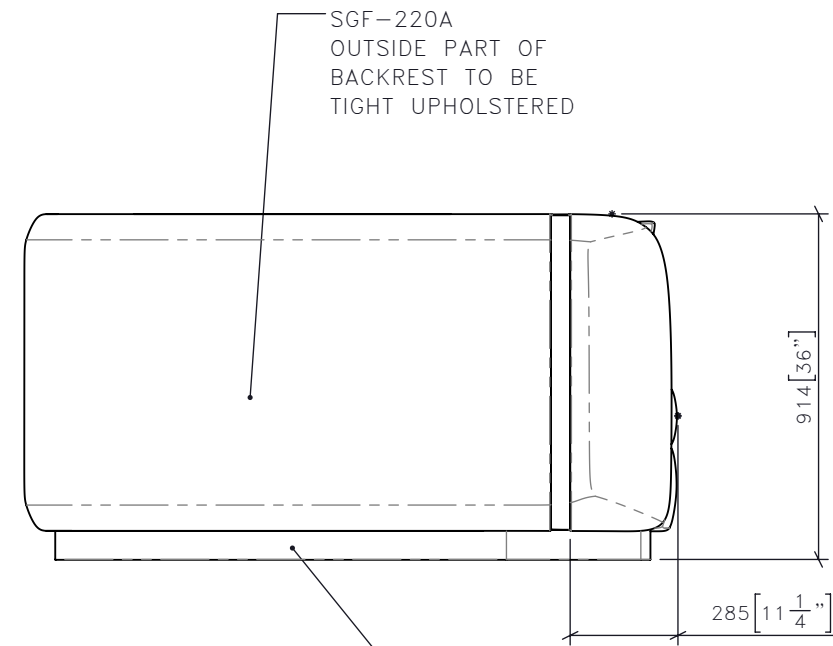

**3** SG-220 1:20 **BANQUET SIDE ELEVATION**

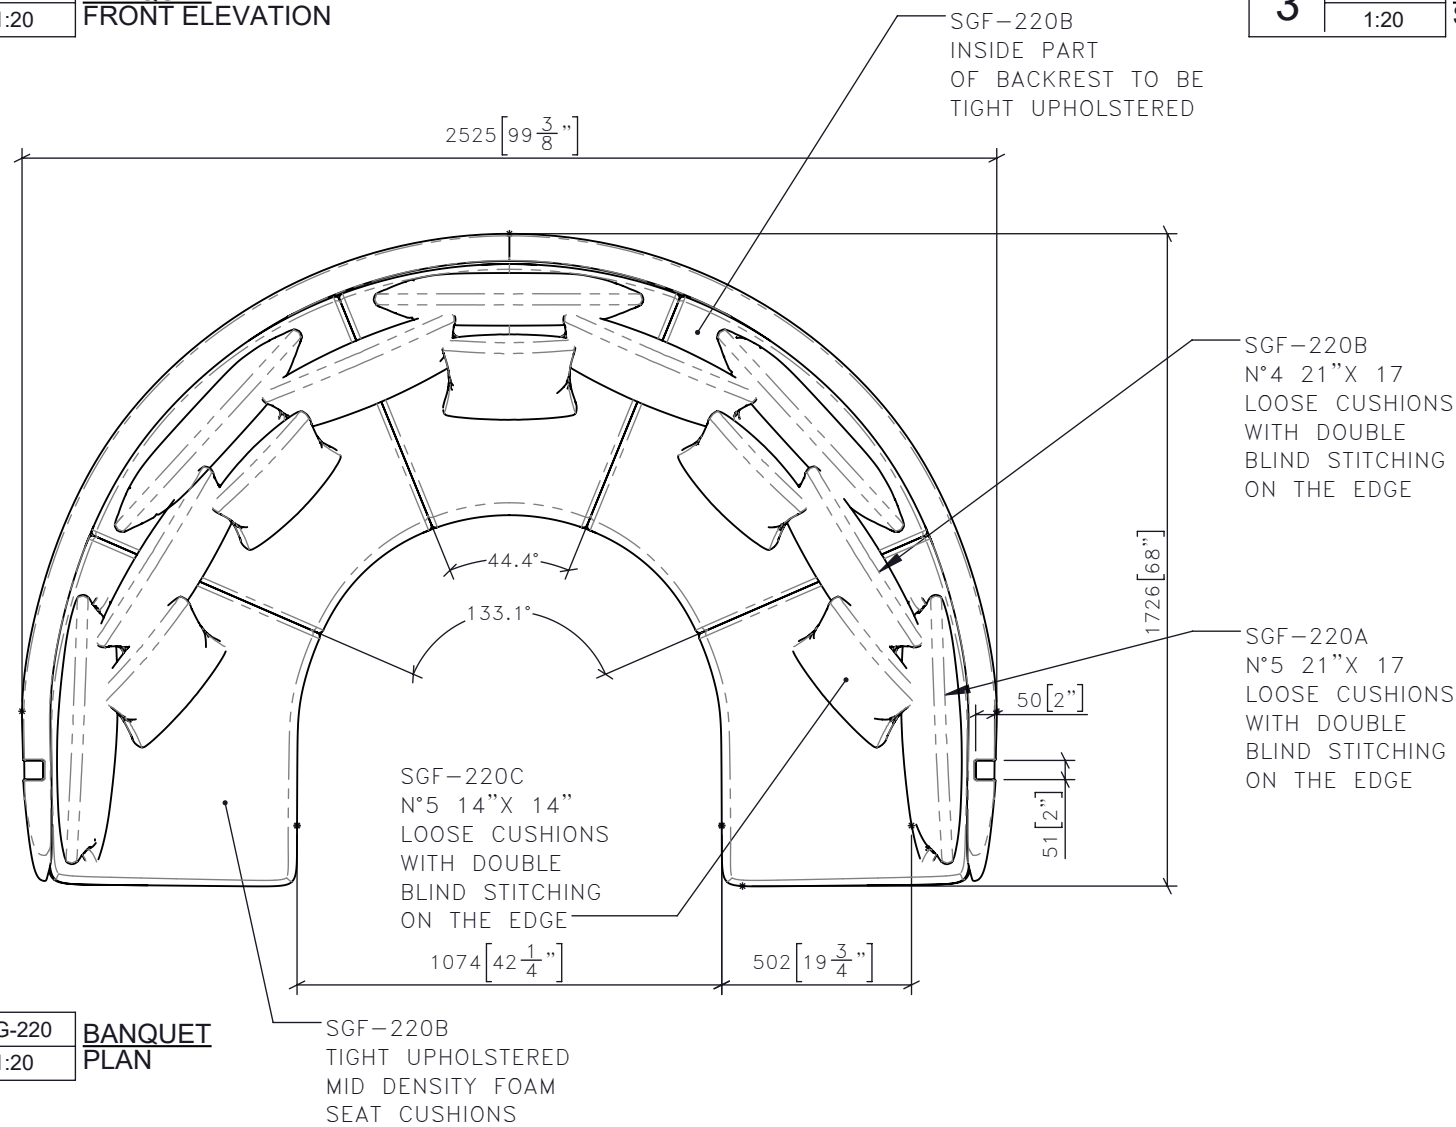

**2** SG-220 1:20 **BANQUET PLAN**

**STUDIO MUNGE**  
 25 WINGOLD AVENUE  
 TORONTO, ONTARIO  
 M6B 1P8 CANADA  
 416.588.1668  
 STUDIOMUNGE.COM

**-SCALE** AS NOTED **-DATE** 11/20/20

**-DRAWN BY** CS **-CHECKED BY**

**-PROJECT NAME**

THE RAY ROOFTOP


**-DRAWING TITLE**

SG-220  
 BANQUET

**-PROJECT NUMBER**  
 18113

**-DRAWING NUMBER**  
 1 / 3

REV	ISSUED FOR	DATE

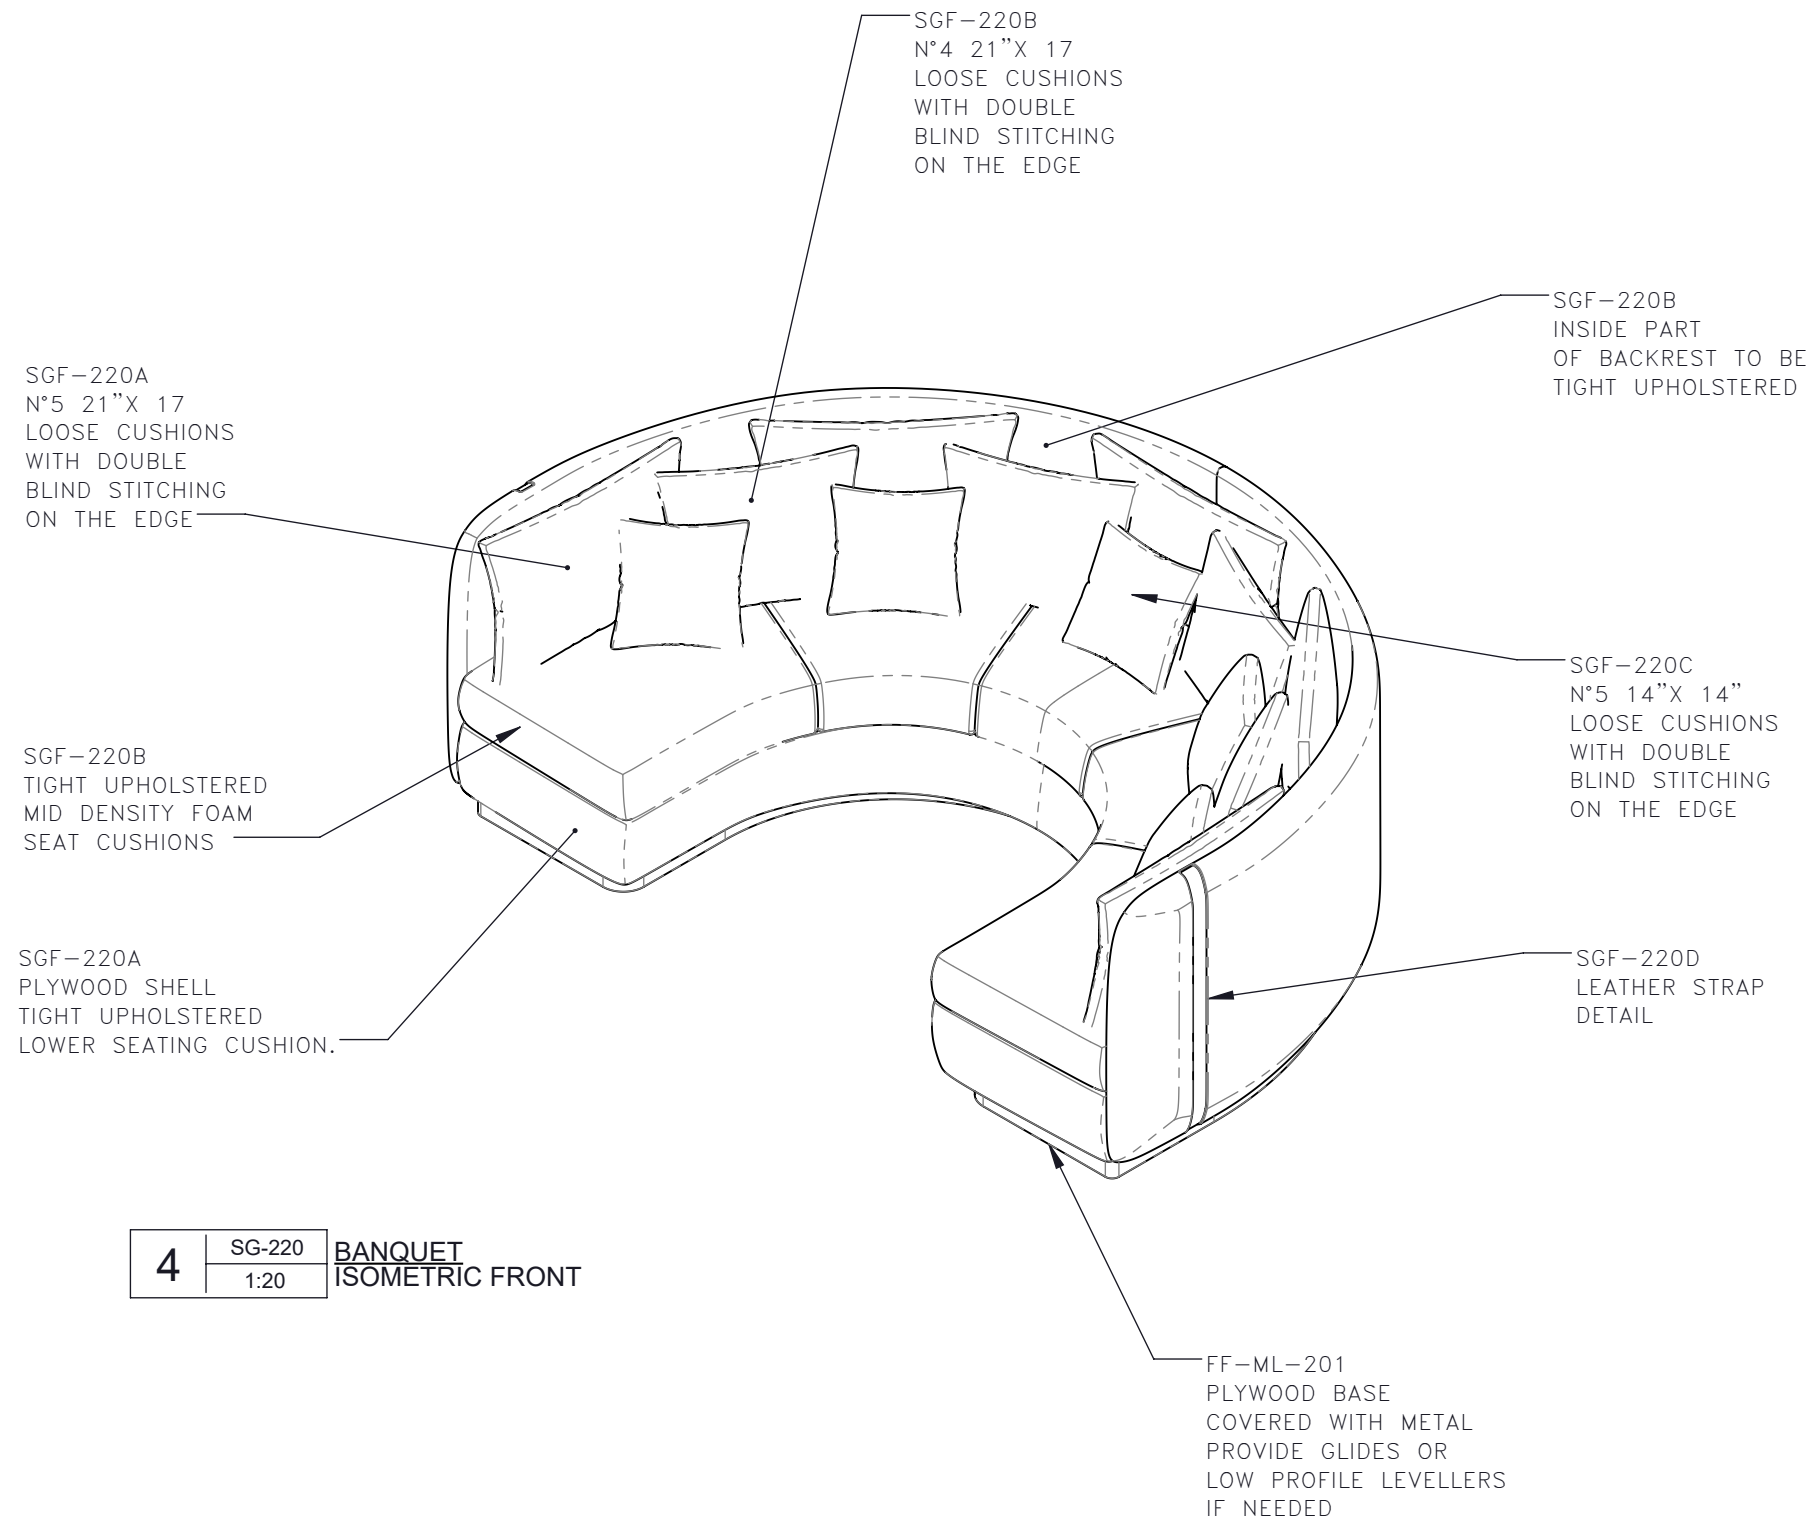

<b>4</b>	SG-220	<b>BANQUET ISOMETRIC FRONT</b>
	1:20	

**STUDIO  
MUNGE** 25 WINGOLD AVENUE  
TORONTO, ONTARIO  
M6B 1P8 CANADA  
416.588.1668  
STUDIOMUNGE.COM

<b>-SCALE</b> AS NOTED	<b>-DATE</b> 11/20/20
<b>-DRAWN BY</b> CS	<b>-CHECKED BY</b>
<b>-PROJECT NAME</b>  THE RAY ROOFTOP	
<b>-DRAWING TITLE</b>  SG-220 BANQUET	
<b>-PROJECT NUMBER</b> 18113	
<b>-DRAWING NUMBER</b> 2 / 3	

STUDIO MUNGE  
E  
F  
D  
C  
B  
A  
Y

1 2 3 4 5 6

FOR DESIGN INTENT ONLY

DRAWING ARE NOT TO BE SCALED. CONTRACTOR MUST CHECK AND VERIFY ALL JOB DIMENSIONS, DRAWINGS, DETAILS AND SPECIFICATIONS; AND REPORT ANY DISCREPANCIES TO DESIGNER BEFORE PROCEEDING WITH WORK.



-REV/	-ISSUED FOR	-DATE

**STUDIO  
MUNGE**  
25 WINGOLD AVENUE  
TORONTO, ONTARIO  
M6B 1P8 CANADA  
416.588.1668  
STUDIOMUNGE.COM



<b>-SCALE</b> AS NOTED	<b>-DATE</b> 11/20/20
<b>-DRAWN BY</b> CS	<b>-CHECKED BY</b> 
<b>-PROJECT NAME</b>  THE RAY ROOFTOP	
<b>-DRAWING TITLE</b>  SG-220 BANQUET	
<b>-PROJECT NUMBER</b> 18113	
<b>-DRAWING NUMBER</b> 3 / 3	

1 2 3 4 5 6