

FOR DESIGN INTENT ONLY

DRAWING ARE NOT TO BE SCALED. CONTRACTOR MUST CHECK AND VERIFY ALL JOB DIMENSIONS, DRAWINGS, DETAILS AND SPECIFICATIONS; AND REPORT ANY DISCREPANCIES TO DESIGNER BEFORE PROCEEDING WITH WORK.

REV	ISSUED FOR	DATE

STUDIO
MUNGE


25 WINGOLD AVENUE
TORONTO, ONTARIO
M6B 1P8 CANADA
416.588.1668
STUDIOMUNGE.COM

SCALE AS NOTED	DATE 11/19/20
DRAWN BY CS	CHECKED BY
PROJECT NAME	
THE RAY ROOFTOP	
DRAWING TITLE	
CG-220B TOWEL HAMPER	
PROJECT NUMBER 18113	
DRAWING NUMBER 1 / 2	

1

CG-220B
1:10


TOWEL HAMPER
FRONT ELEVATION

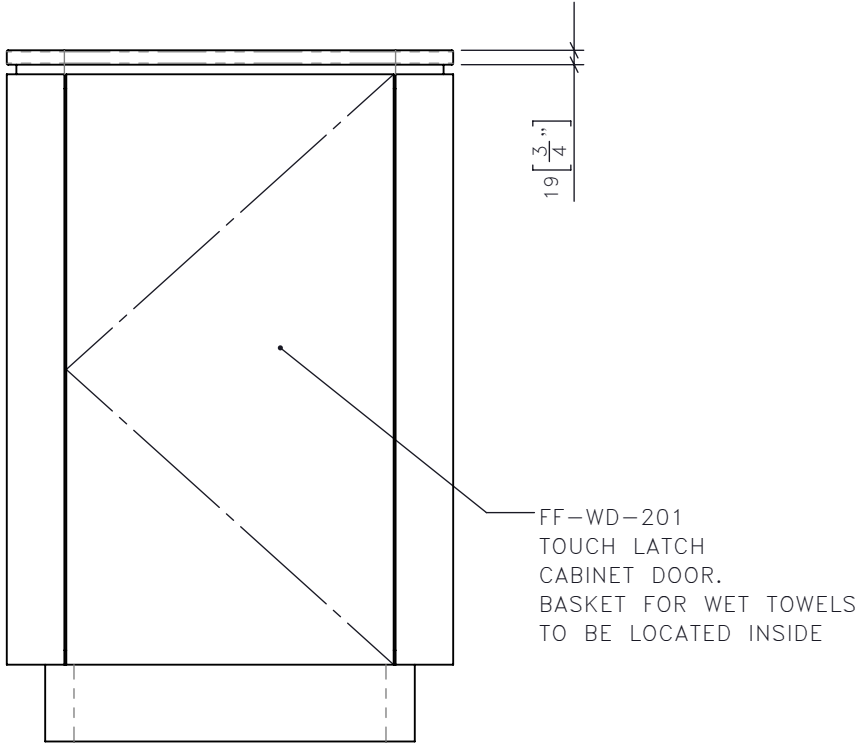

3

CG-220B
1:10



TOWEL HAMPER
SIDE ELEVATION

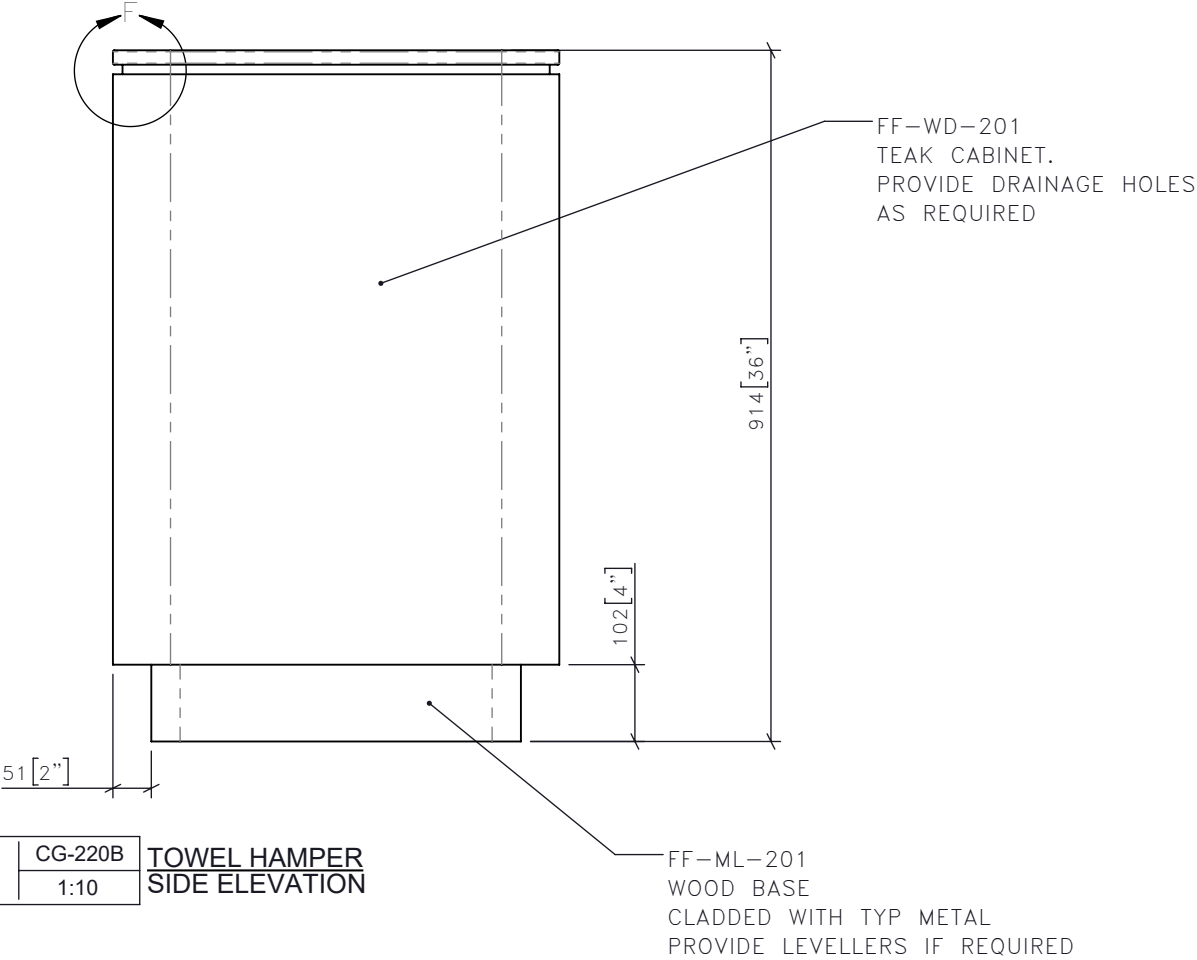

2


CG-220B
1:10

TOWEL HAMPER
PLAN

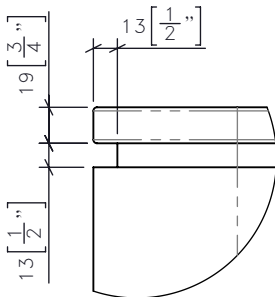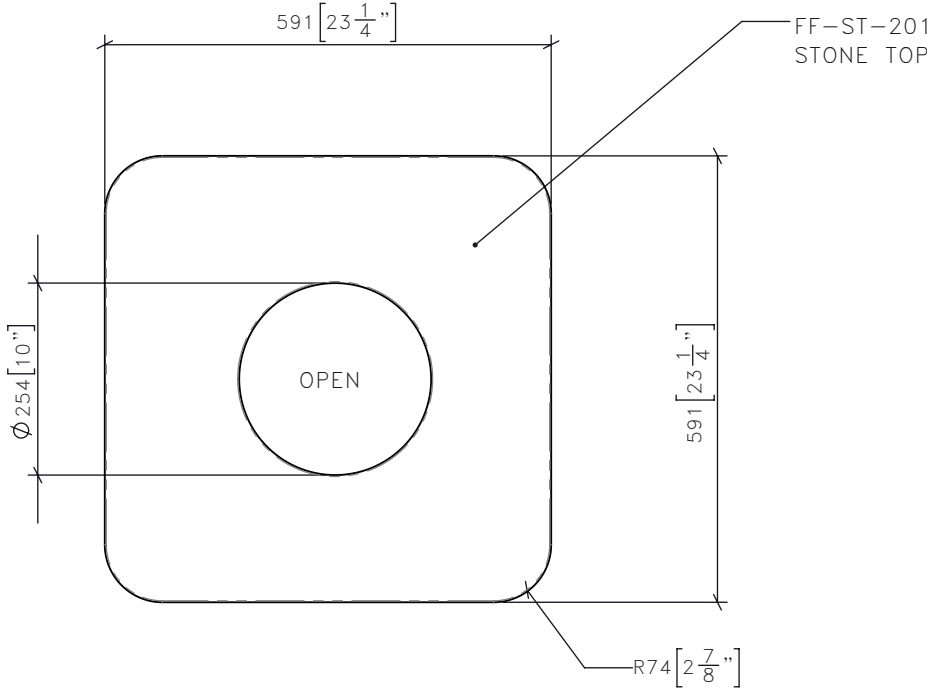

DETAIL F
SCALE 1 : 4

STUDIO MUNGE

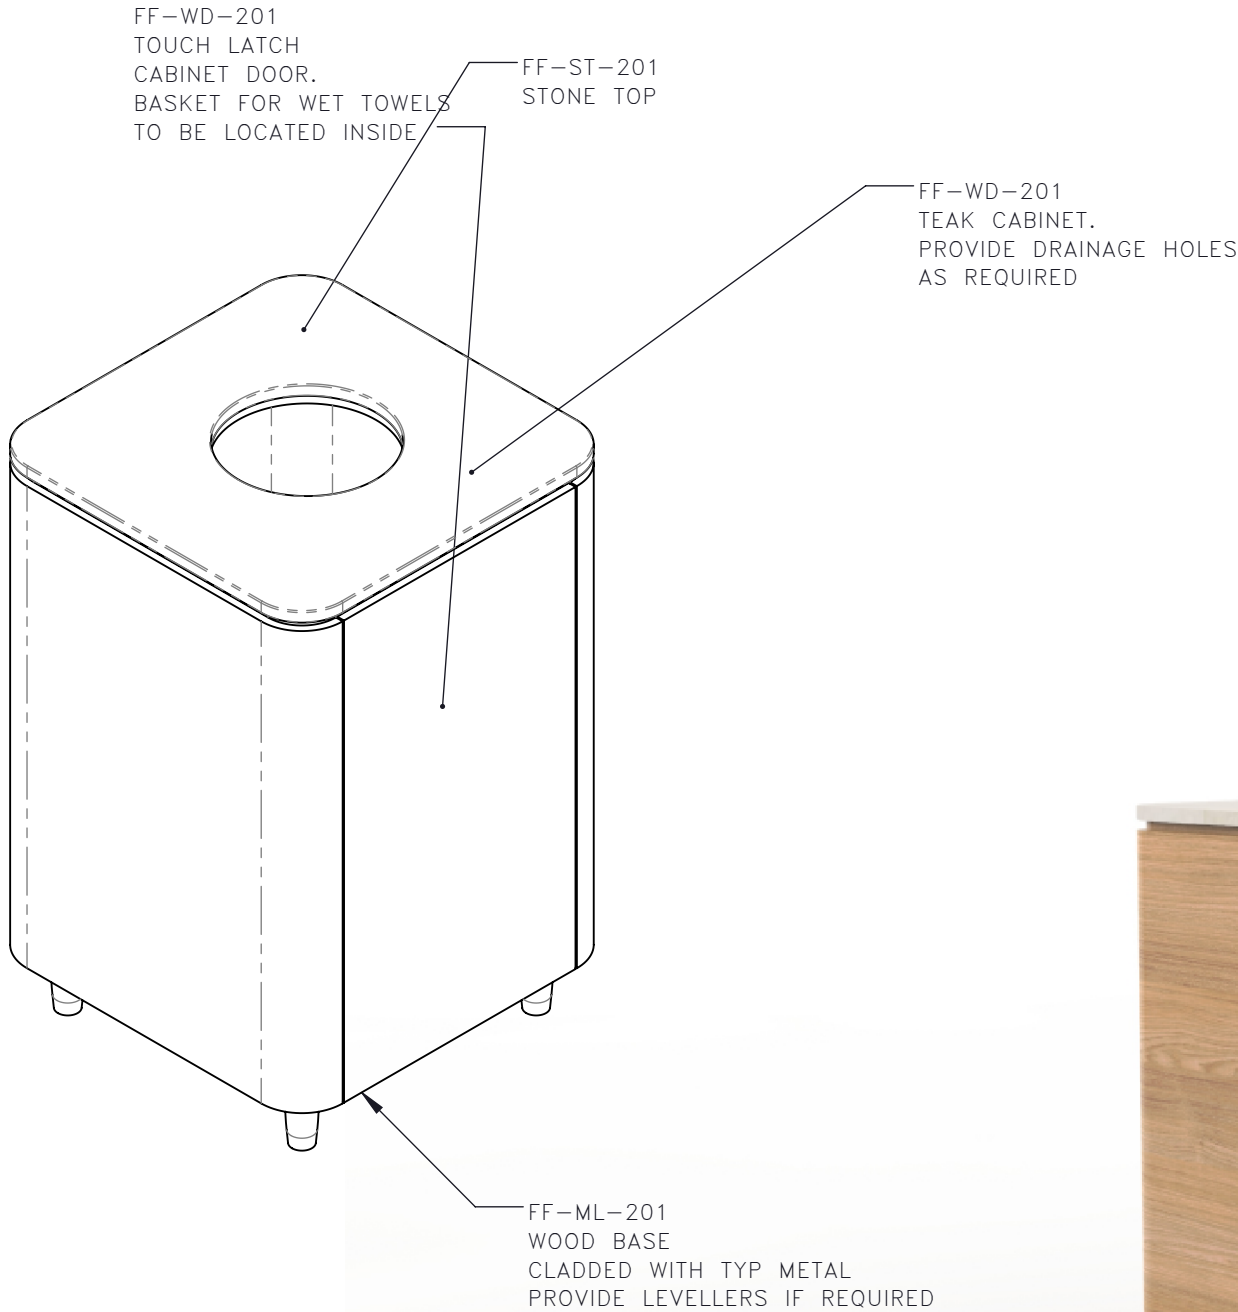

4	CG-220B	TOWEL HAMPER
	1:10	ISOMETRIC FRONT



FOR DESIGN INTENT ONLY

DRAWING ARE NOT TO BE SCALED. CONTRACTOR MUST CHECK AND VERIFY ALL JOB DIMENSIONS, DRAWINGS, DETAILS AND SPECIFICATIONS; AND REPORT ANY DISCREPANCIES TO DESIGNER BEFORE PROCEEDING WITH WORK.

-REV/	-ISSUED FOR	-DATE

STUDIO
MUNGE

25 WINGOLD AVENUE
TORONTO, ONTARIO
M6B 1P8 CANADA
416.588.1668
STUDIOMUNGE.COM

-SCALE AS NOTED	-DATE 11/19/20
-DRAWN BY CS	-CHECKED BY
-PROJECT NAME	
THE RAY ROOFTOP	
-DRAWING TITLE	
CG-220B TOWEL HAMPER	
-PROJECT NUMBER 18113	
-DRAWING NUMBER 2 / 2	