



FOR DESIGN INTENT ONLY

DRAWING ARE NOT TO BE SCALED. CONTRACTOR MUST CHECK AND VERIFY ALL JOB DIMENSIONS, DRAWINGS, DETAILS AND SPECIFICATIONS; AND REPORT ANY DISCREPANCIES TO DESIGNER BEFORE PROCEEDING WITH WORK.

-REV/	-ISSUED FOR	-DATE

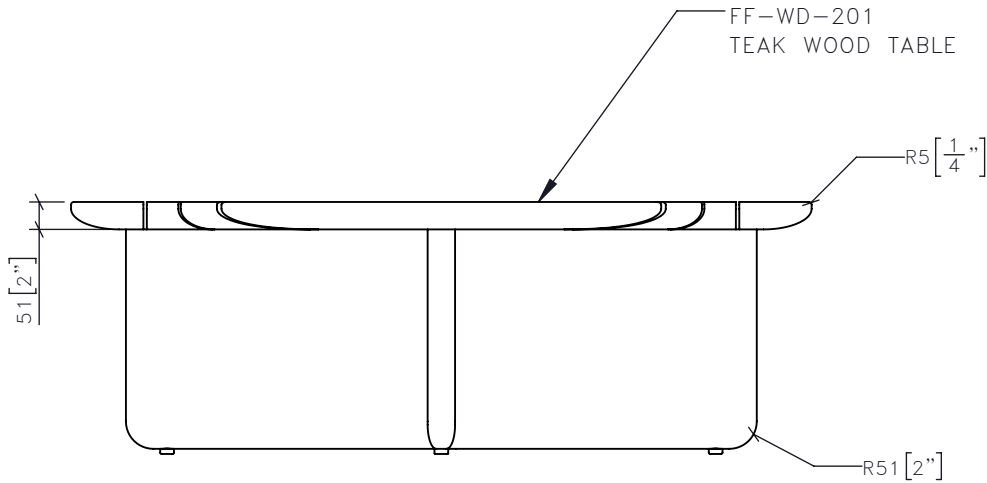


1 CG-206 1:14 OUTDOOR COFFE TABLE FRONT ELEVATION

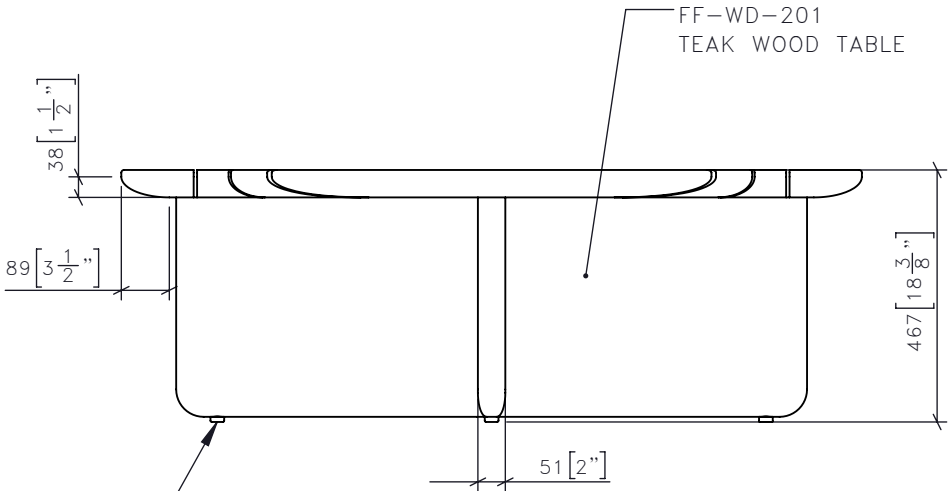

3 CG-206 1:14 OUTDOOR COFFE TABLE SIDE ELEVATION

PROVIDE OUTDOOR LOW PROFILE ADJUSTABLE LEVELERS

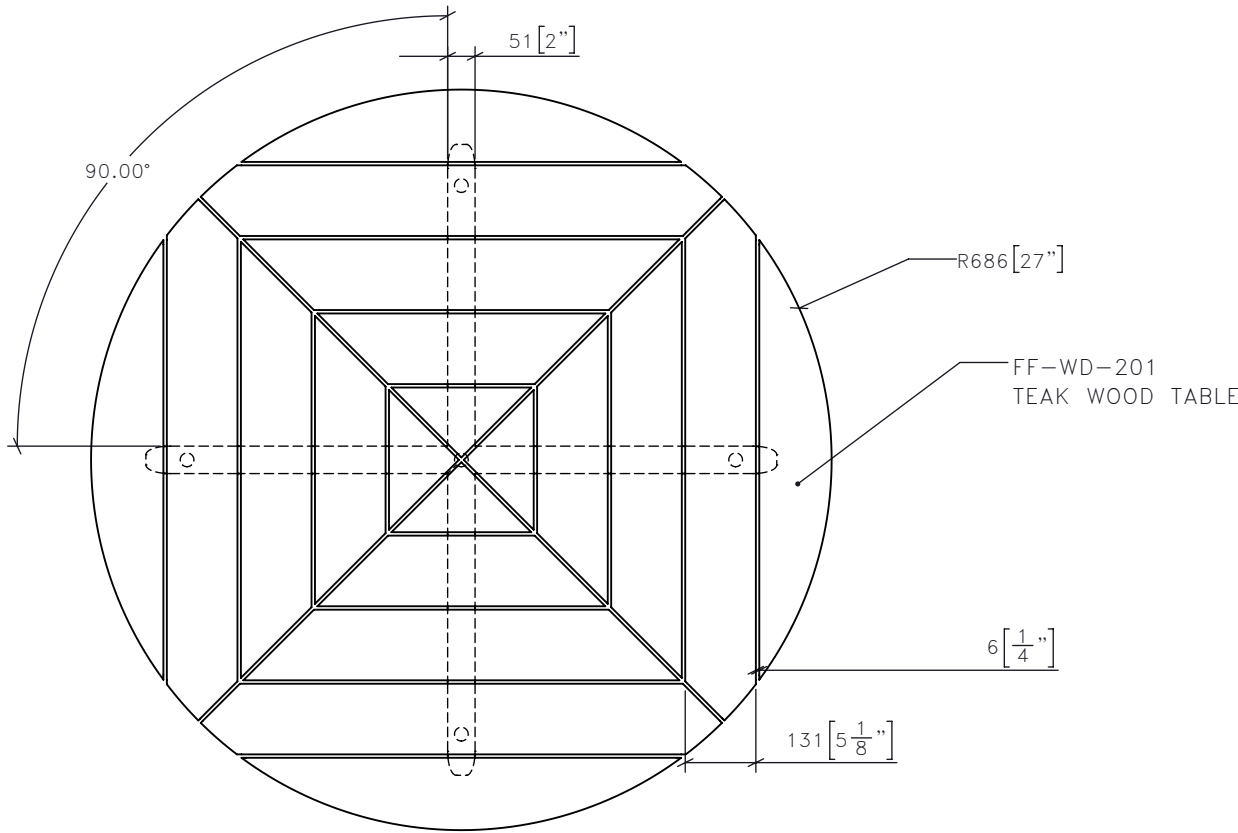


2 CG-206 1:14 OUTDOOR COFFE TABLE PLAN

STUDIO MUNGE
25 WINGOLD AVENUE
TORONTO, ONTARIO
M6B 1P8 CANADA
416.588.1668
STUDIOMUNGE.COM

-SCALE AS NOTED	-DATE 11/19/20
-DRAWN BY CS	-CHECKED BY
-PROJECT NAME THE RAY	
-DRAWING TITLE CG-206 OUTDOOR COFFE TABLE	
-PROJECT NUMBER 18113	
-DRAWING NUMBER 1 / 2	

FOR DESIGN INTENT ONLY

DRAWING ARE NOT TO BE SCALED. CONTRACTOR MUST CHECK AND VERIFY ALL JOB DIMENSIONS, DRAWINGS, DETAILS AND SPECIFICATIONS; AND REPORT ANY DISCREPANCIES TO DESIGNER BEFORE PROCEEDING WITH WORK.

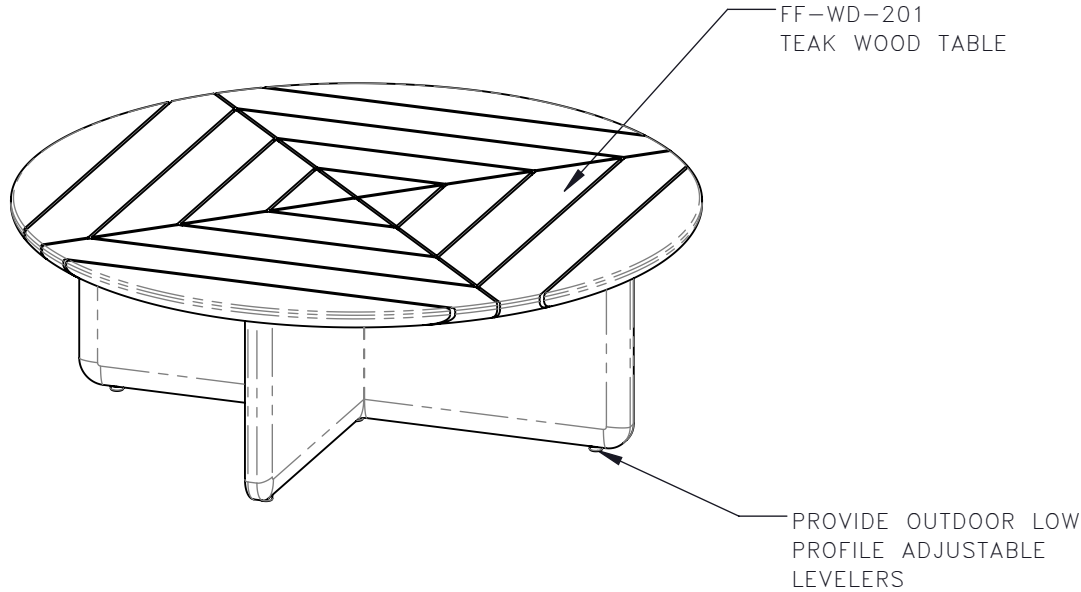

4	CG-206	OUTDOOR COFFE TABLE ISOMETRIC FRONT
	1:10	



STUDIO
MUNGE

25 WINGOLD AVENUE
TORONTO, ONTARIO
M6B 1P8 CANADA
416.588.1668
STUDIOMUNGE.COM

-SCALE AS NOTED		-DATE 11/19/20
-DRAWN BY CS		-CHECKED BY
-PROJECT NAME		
THE RAY		
-DRAWING TITLE		
CG-206 OUTDOOR COFFE TABLE		
-PROJECT NUMBER 18113		
-DRAWING NUMBER 2 / 2		