


**1** CG-108 PDR TABLE FRONT ELEVATION  
1:25


FF-WD-101 WOOD LEGS TO CUT THROUGH THE TOP

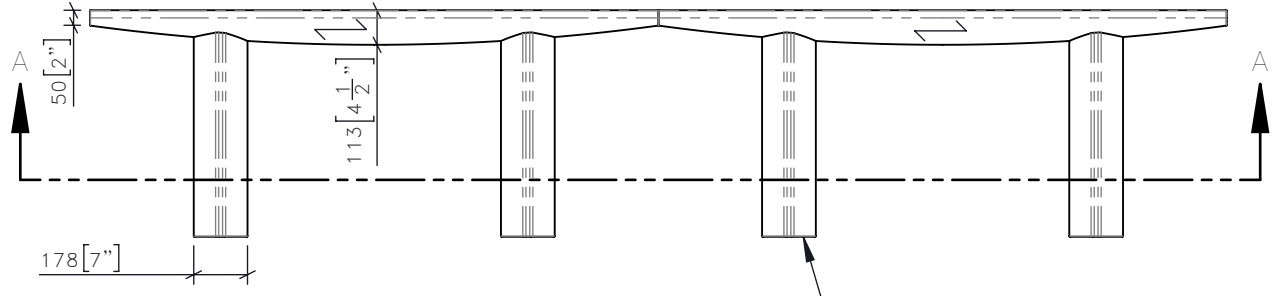

**3** CG-108 PDR TABLE SIDE ELEVATION  
1:25


PROVIDE LOW PROFILE LEVELLERS OR GLIDES AS REQUIRED

INCREASED FROM 40" to 42"

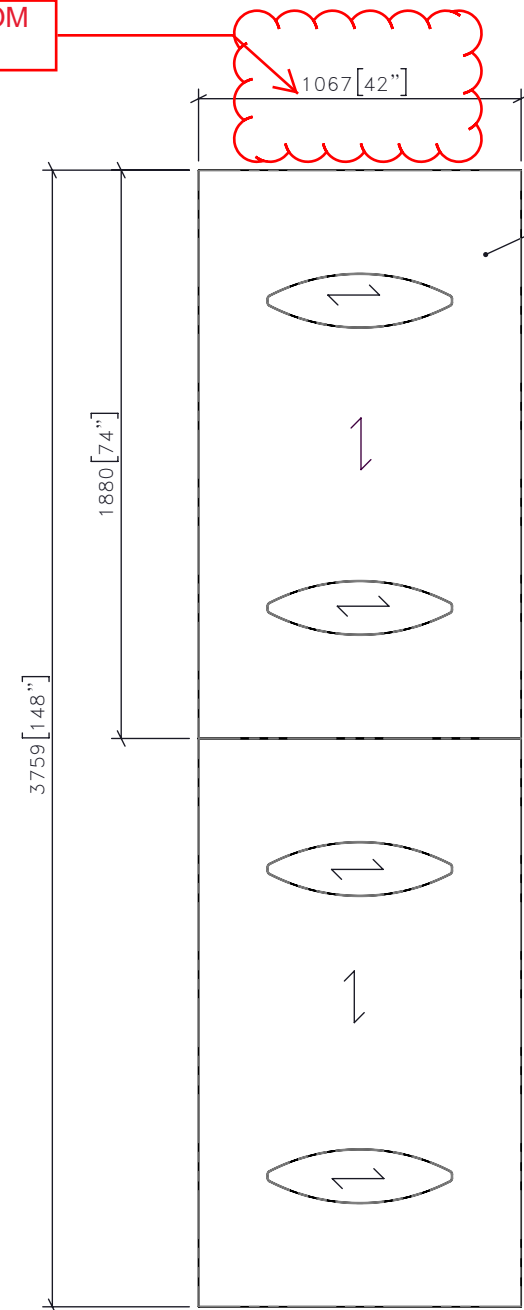


**2** CG-108 PDR TABLE PLAN  
1:25

FF-WD-101 WOOD TOP TO BE DIVIDED IN 2 PIECES

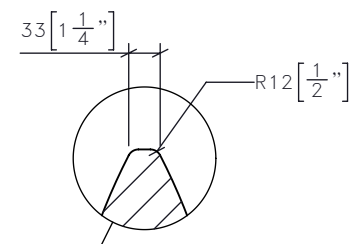

DETAIL H SCALE 1 : 8

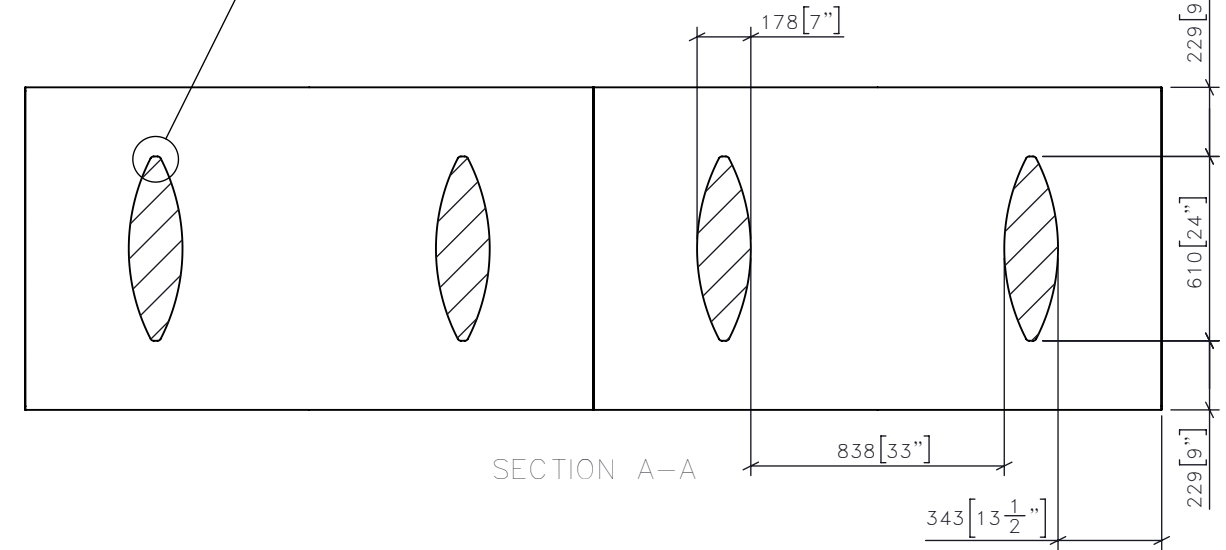

SECTION A-A

**4** CG-108 PDR TABLE FRONT ELEVATION  
1:25

-REV/	-ISSUED FOR	-DATE

**STUDIO MUNGE**  
25 WINGOLD AVENUE  
TORONTO, ONTARIO  
M6B 1P8 CANADA  
416.588.1668  
STUDIOMUNGE.COM

-SCALE AS NOTED  
-DATE 7/24/20

-DRAWN BY CS  
-CHECKED BY

-PROJECT NAME

THE RAY GRILL

-DRAWING TITLE

CG-108 PDR TABLE

-PROJECT NUMBER 18113


-DRAWING NUMBER 1 / 3

STUDIO MUNGE  
E  
D  
C  
B  
A  
Y

FOR DESIGN INTENT ONLY

DRAWING ARE NOT TO BE SCALED. CONTRACTOR MUST CHECK AND VERIFY ALL JOB DIMENSIONS, DRAWINGS, DETAILS AND SPECIFICATIONS; AND REPORT ANY DISCREPANCIES TO DESIGNER BEFORE PROCEEDING WITH WORK.

-REV/	-ISSUED FOR	-DATE

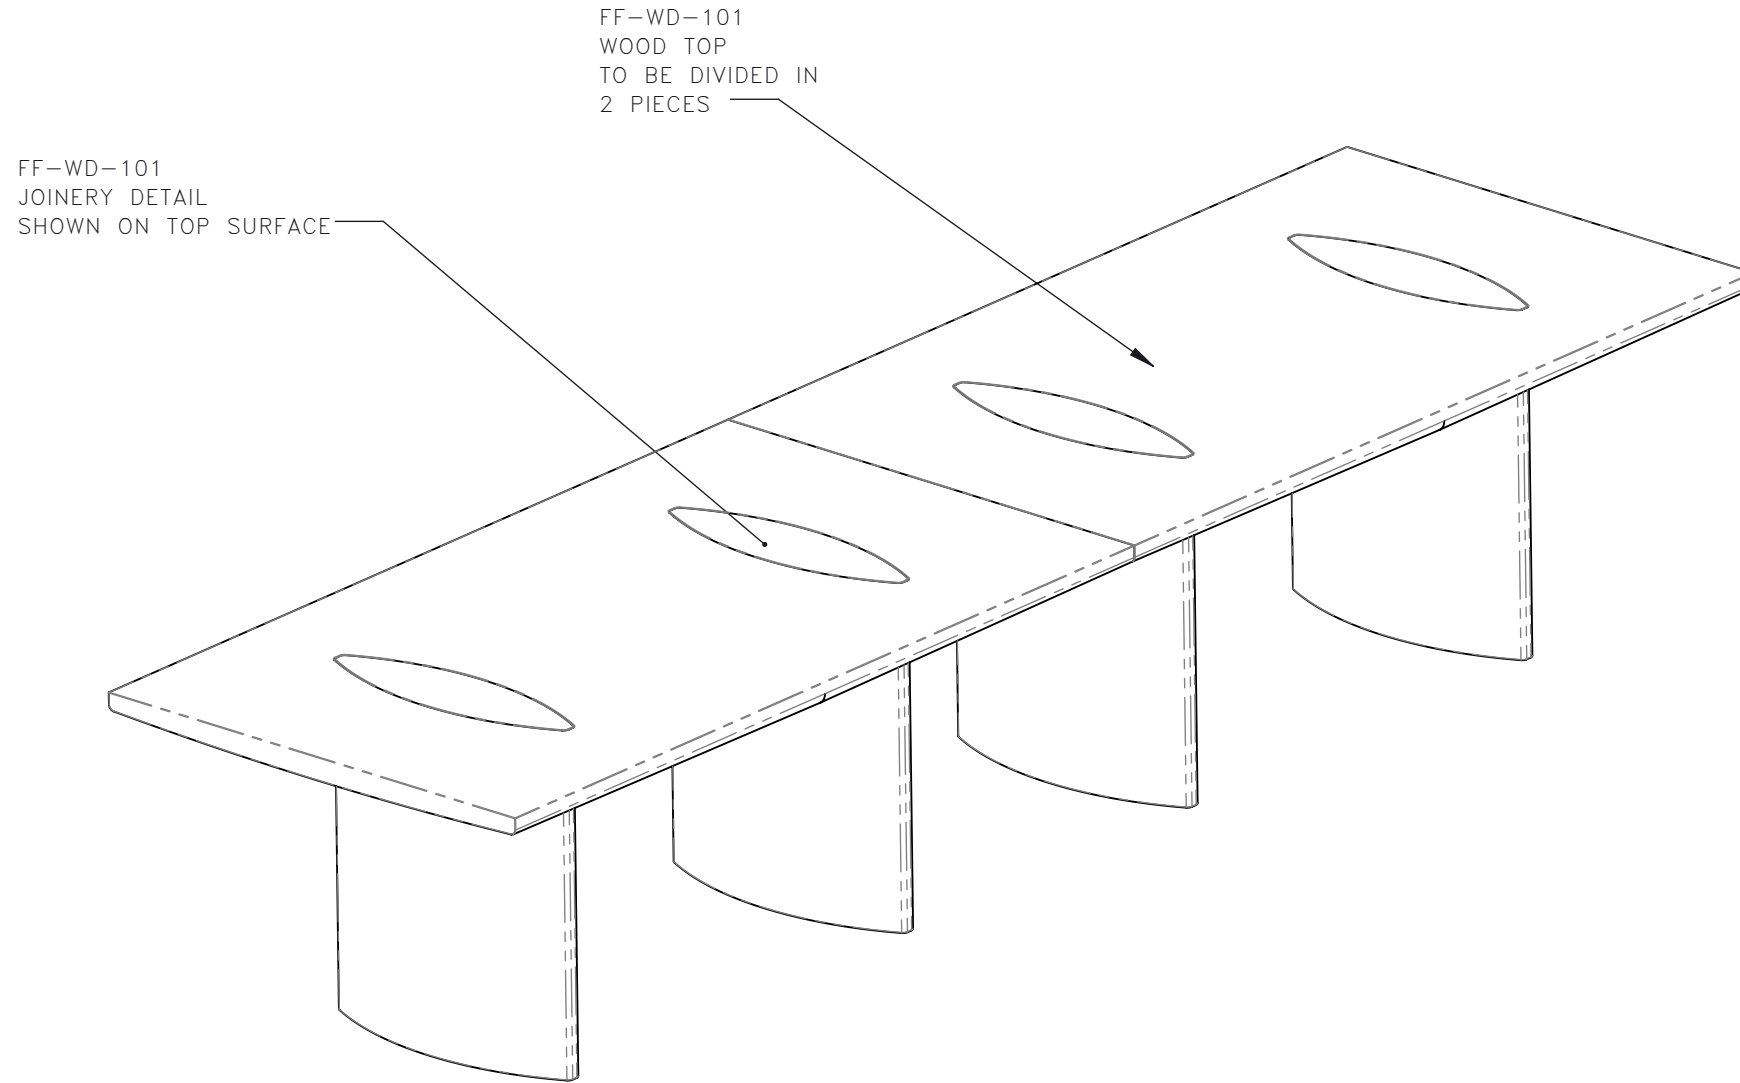

4	CG-108	PDR TABLE ISOMETRIC FRONT
	1:15	

**STUDIO  
MUNGE**  
25 WINGOLD AVENUE  
TORONTO, ONTARIO  
M6B 1P8 CANADA  
416.588.1668  
STUDIOMUNGE.COM

<b>-SCALE</b> AS NOTED	<b>-DATE</b> 7/24/20
<b>-DRAWN BY</b> CS	<b>-CHECKED BY</b> 
<b>-PROJECT NAME</b>  THE RAY GRILL	
<b>-DRAWING TITLE</b>  CG-108 PDR TABLE	
<b>-PROJECT NUMBER</b> 18113	
<b>-DRAWING NUMBER</b> 2 / 3	

STUDIO MUNGE  
Y  
F  
D  
C  
B  
A  
Y



FOR DESIGN INTENT ONLY

DRAWING ARE NOT TO BE SCALED. CONTRACTOR MUST CHECK AND VERIFY ALL JOB DIMENSIONS, DRAWINGS, DETAILS AND SPECIFICATIONS; AND REPORT ANY DISCREPANCIES TO DESIGNER BEFORE PROCEEDING WITH WORK.

-REV/	-ISSUED FOR	-DATE

**STUDIO MUNGE**  
25 WINGOLD AVENUE  
TORONTO, ONTARIO  
M6B 1P8 CANADA  
416.588.1668  
STUDIOMUNGE.COM

**-SCALE**  
AS NOTED

**-DATE**  
7/24/20

**-DRAWN BY**  
CS

**-CHECKED BY**

**-PROJECT NAME**

THE RAY GRILL

**-DRAWING TITLE**

CG-108  
PDR TABLE

**-PROJECT NUMBER**  
18113

**-DRAWING NUMBER**  
3 / 3