



1 CG-215 SQUARE DINING TABLE
1:10 FRONT ELEVATION

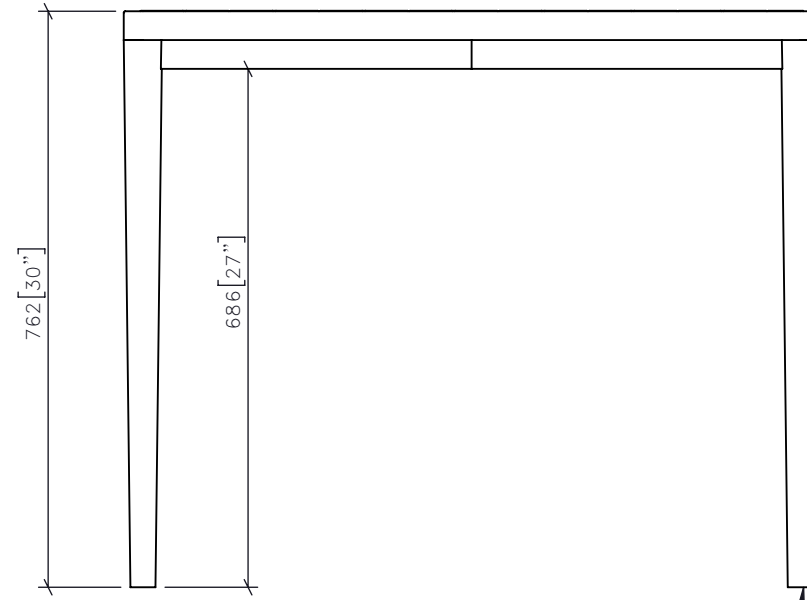

3 CG-215 SQUARE DINING TABLE
1:10 SIDE ELEVATION

PROVIDE LOW PROFILE
ADJUSTABLE FEET

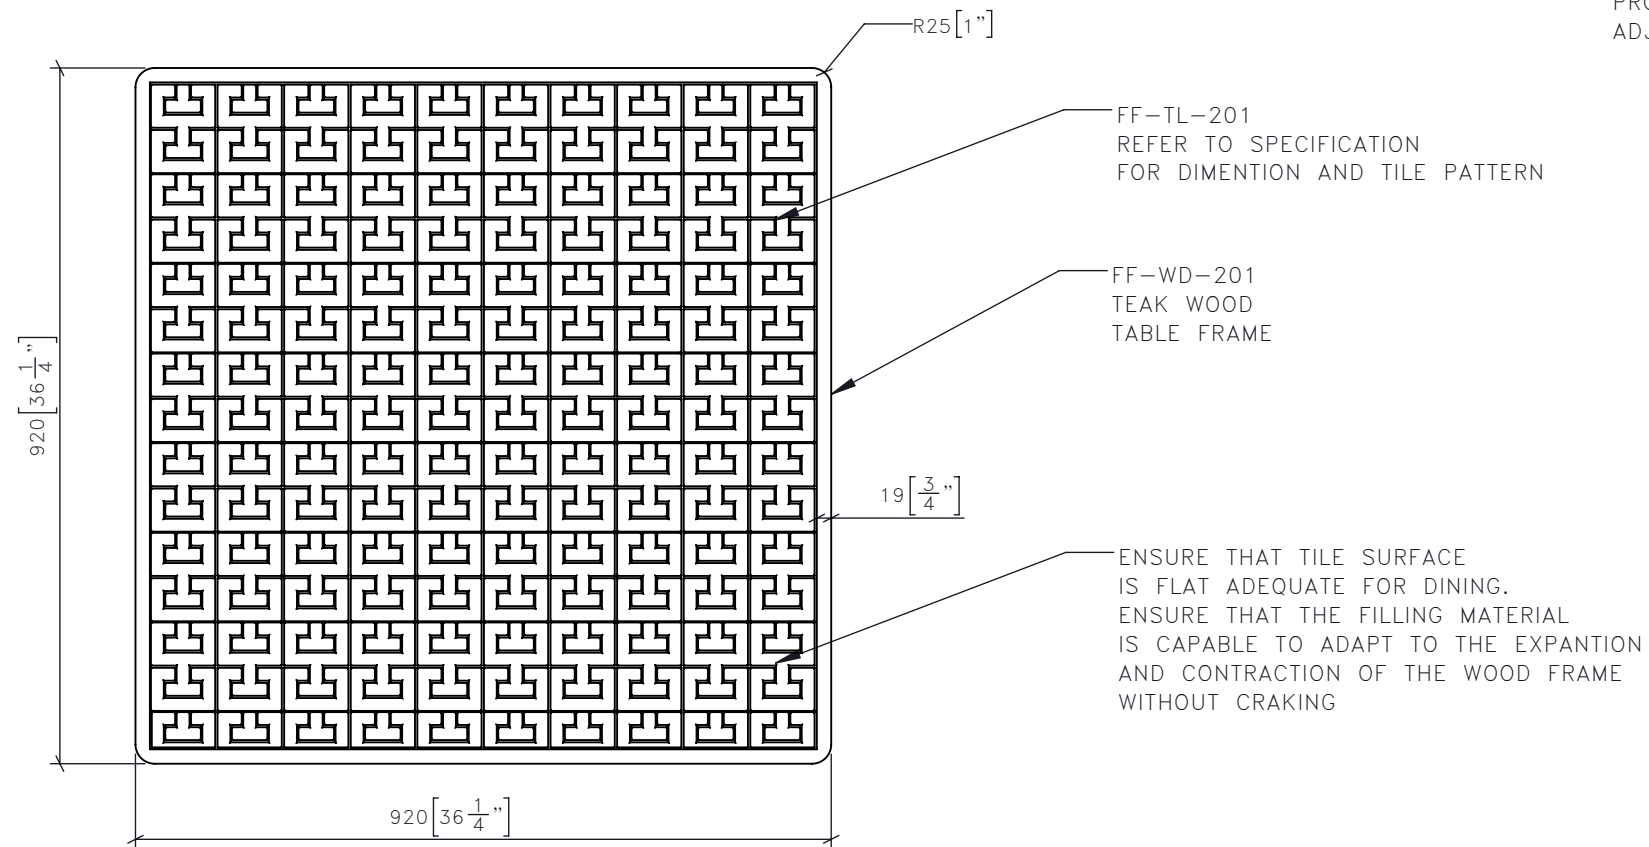

2 CG-215 SQUARE DINING TABLE
1:10 PLAN

-REV/	-ISSUED FOR	-DATE

STUDIO MUNGE
25 WINGOLD AVENUE
TORONTO, ONTARIO
M6B 1P8 CANADA
416.588.1668
STUDIOMUNGE.COM

-SCALE	-DATE
AS NOTED	11/19/20

-DRAWN BY	-CHECKED BY
EP	

-PROJECT NAME

THE RAY ROOFTOP

-DRAWING TITLE

CG-215
SQUARE DINING TABLE

-PROJECT NUMBER
18113

-DRAWING NUMBER
1 / 2

STUDIO MUNGE
Y
E
M
D
C
B
A
Y
X

FOR DESIGN INTENT ONLY

DRAWING ARE NOT TO BE SCALED. CONTRACTOR MUST CHECK AND VERIFY ALL JOB DIMENSIONS, DRAWINGS, DETAILS AND SPECIFICATIONS; AND REPORT ANY DISCREPANCIES TO DESIGNER BEFORE PROCEEDING WITH WORK.



-REV/	-ISSUED FOR	-DATE

**STUDIO
MUNGE** 25 WINGOLD AVENUE
TORONTO, ONTARIO
M6B 1P8 CANADA
416.588.1668
STUDIOMUNGE.COM

-SCALE AS NOTED **-DATE** 11/19/20

-DRAWN BY EP **-CHECKED BY**

-PROJECT NAME

THE RAY ROOFTOP

-DRAWING TITLE

CG-215
SQUARE DINING TABLE

-PROJECT NUMBER
18113

-DRAWING NUMBER
2 / 2