

FOR DESIGN INTENT ONLY


DRAWING ARE NOT TO BE SCALED. CONTRACTOR MUST CHECK AND VERIFY ALL JOB DIMENSIONS, DRAWINGS, DETAILS AND SPECIFICATIONS; AND REPORT ANY DISCREPANCIES TO DESIGNER BEFORE PROCEEDING WITH WORK.

REV	ISSUED FOR	DATE


STUDIO
MUNGE

25 WINGOLD AVENUE
TORONTO, ONTARIO
M6B 1P8 CANADA
416.588.1668
STUDIOMUNGE.COM


SCALE AS NOTED	DATE 11/19/20
DRAWN BY EP	CHECKED BY
PROJECT NAME	
THE RAY	
DRAWING TITLE	
CG-213 TABLE AT ROUND BANQUETTE	
PROJECT NUMBER 18113	
DRAWING NUMBER 1 / 2	

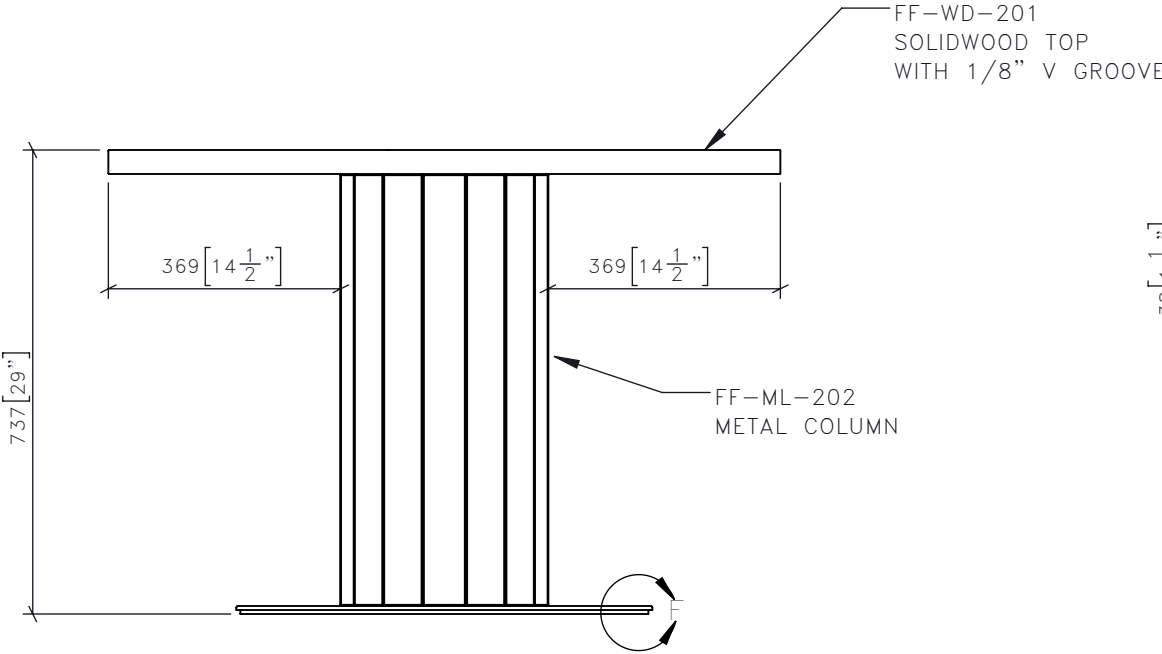


1 CG-213 1:12 TABLE AT ROUND BANQUETTE FRONT ELEVATION

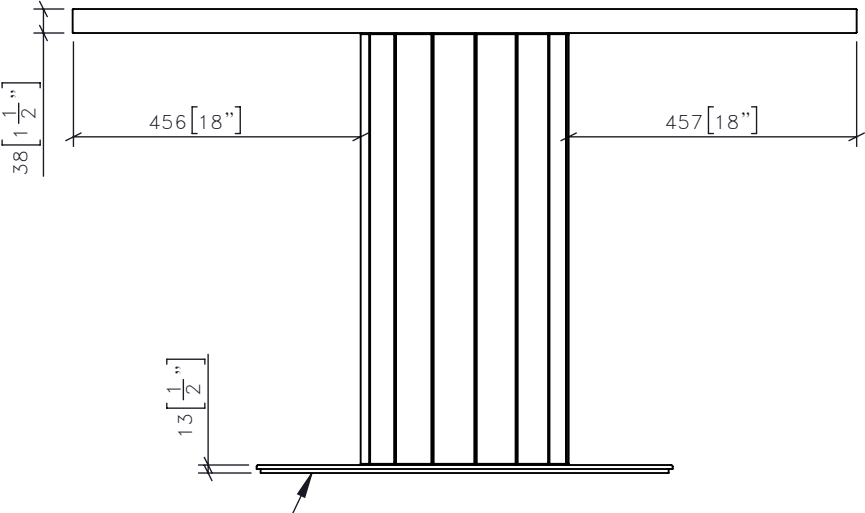

3 CG-213 1:12 TABLE AT ROUND BANQUETTE SIDE ELEVATION

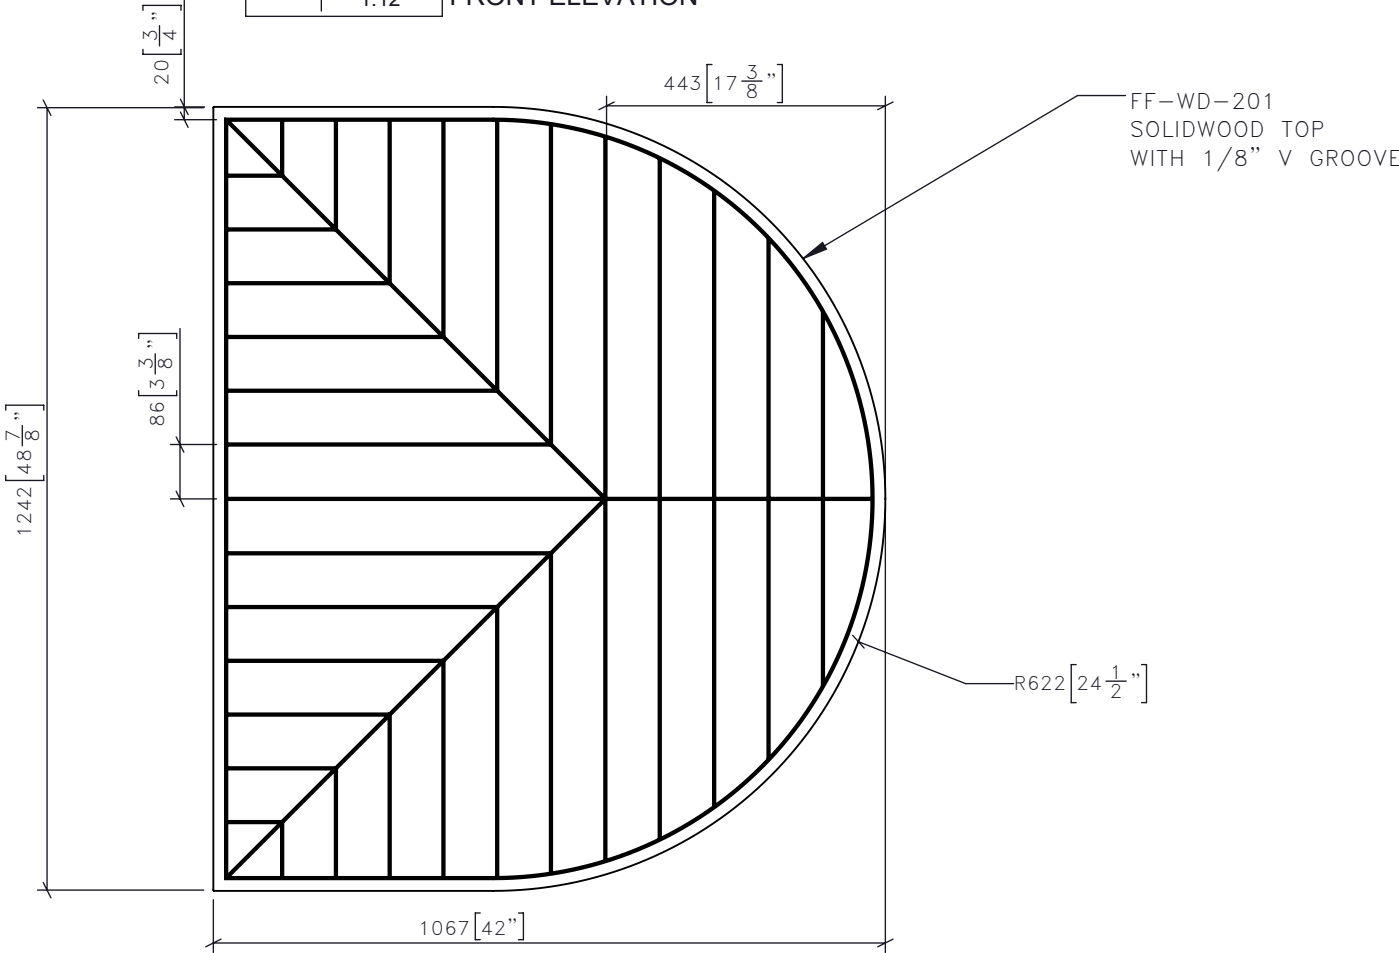

2 CG-213 1:12 TABLE AT ROUND BANQUETTE PLAN

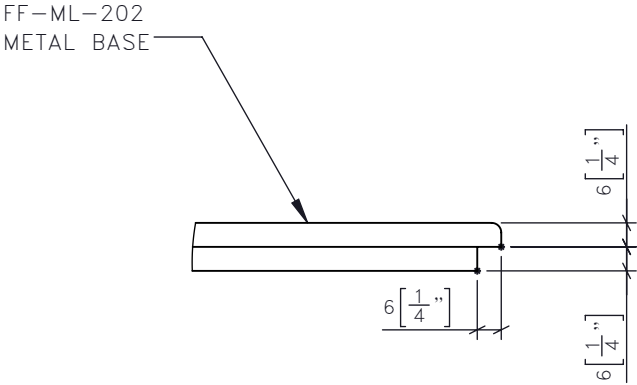

DETAIL F
SCALE 1 : 2

FOR DESIGN INTENT ONLY

DRAWING ARE NOT TO BE SCALED. CONTRACTOR MUST CHECK AND VERIFY ALL JOB DIMENSIONS, DRAWINGS, DETAILS AND SPECIFICATIONS, AND REPORT ANY DISCREPANCIES TO DESIGNER BEFORE PROCEEDING WITH WORK.

-REV/	-ISSUED FOR	-DATE

STUDIO
MUNGE

25 WINGOLD AVENUE
TORONTO, ONTARIO
M6B 1P8 CANADA
416.588.1668
STUDIOMUNGE.COM

-SCALE AS NOTED	-DATE 11/19/20
-DRAWN BY EP	-CHECKED BY
-PROJECT NAME	
THE RAY	
-DRAWING TITLE	
CG-213 TABLE AT ROUND BANQUETTE	
-PROJECT NUMBER 18113	
-DRAWING NUMBER 2 / 2	

