
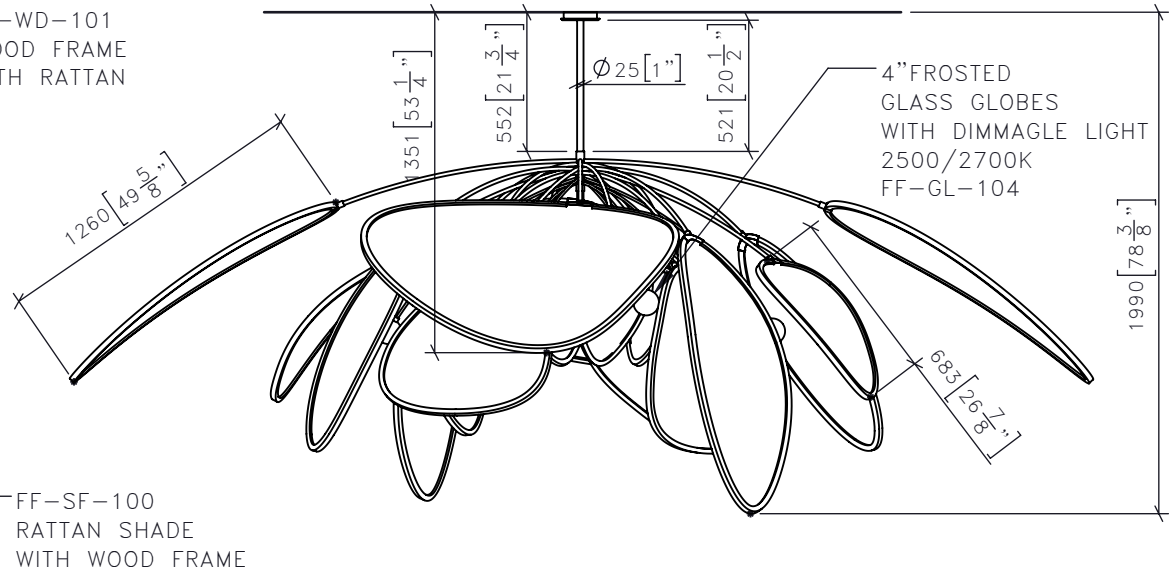



FOR DESIGN INTENT ONLY

DRAWING ARE NOT TO BE SCALED. CONTRACTOR MUST CHECK AND VERIFY ALL JOB DIMENSIONS, DRAWINGS, DETAILS AND SPECIFICATIONS; AND REPORT ANY DISCREPANCIES TO DESIGNER BEFORE PROCEEDING WITH WORK.

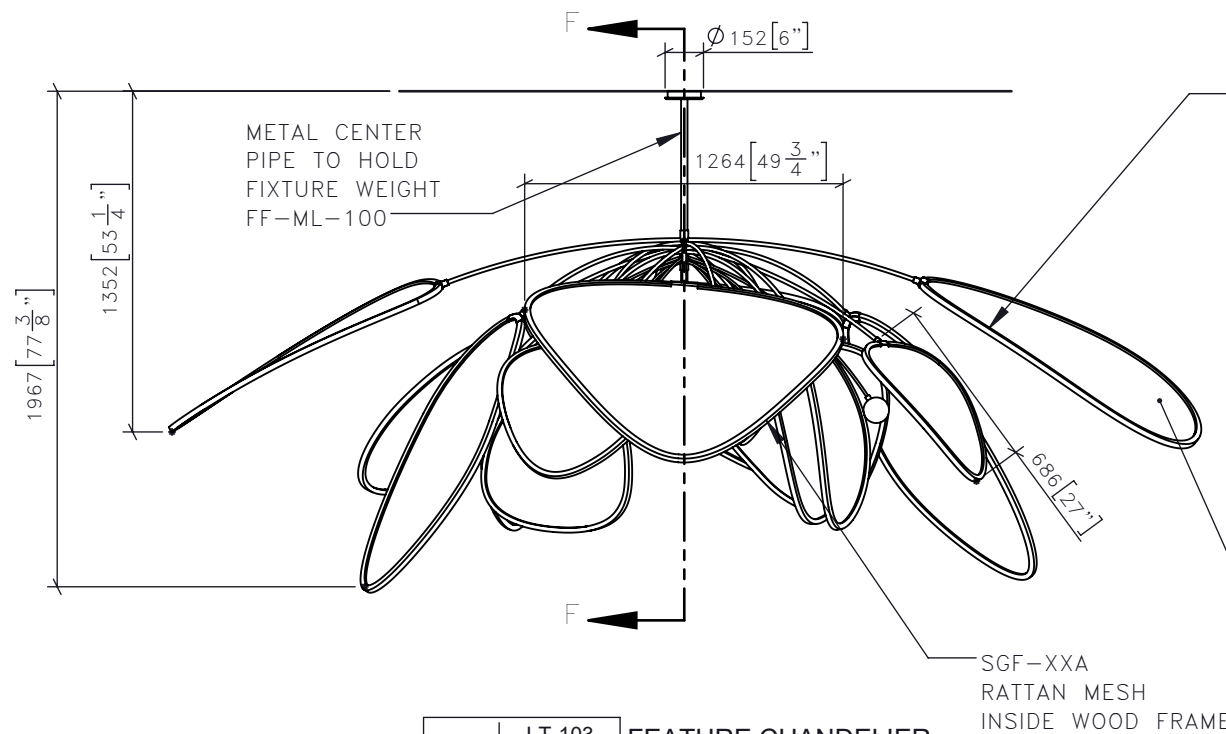


1 | LT-103 | **FEATURE CHANDELIER**
1:30 | **FRONT ELEVATION**

3 | LT-103 | **FEATURE CHANDELIER**
1:30 | **SIDE ELEVATION**

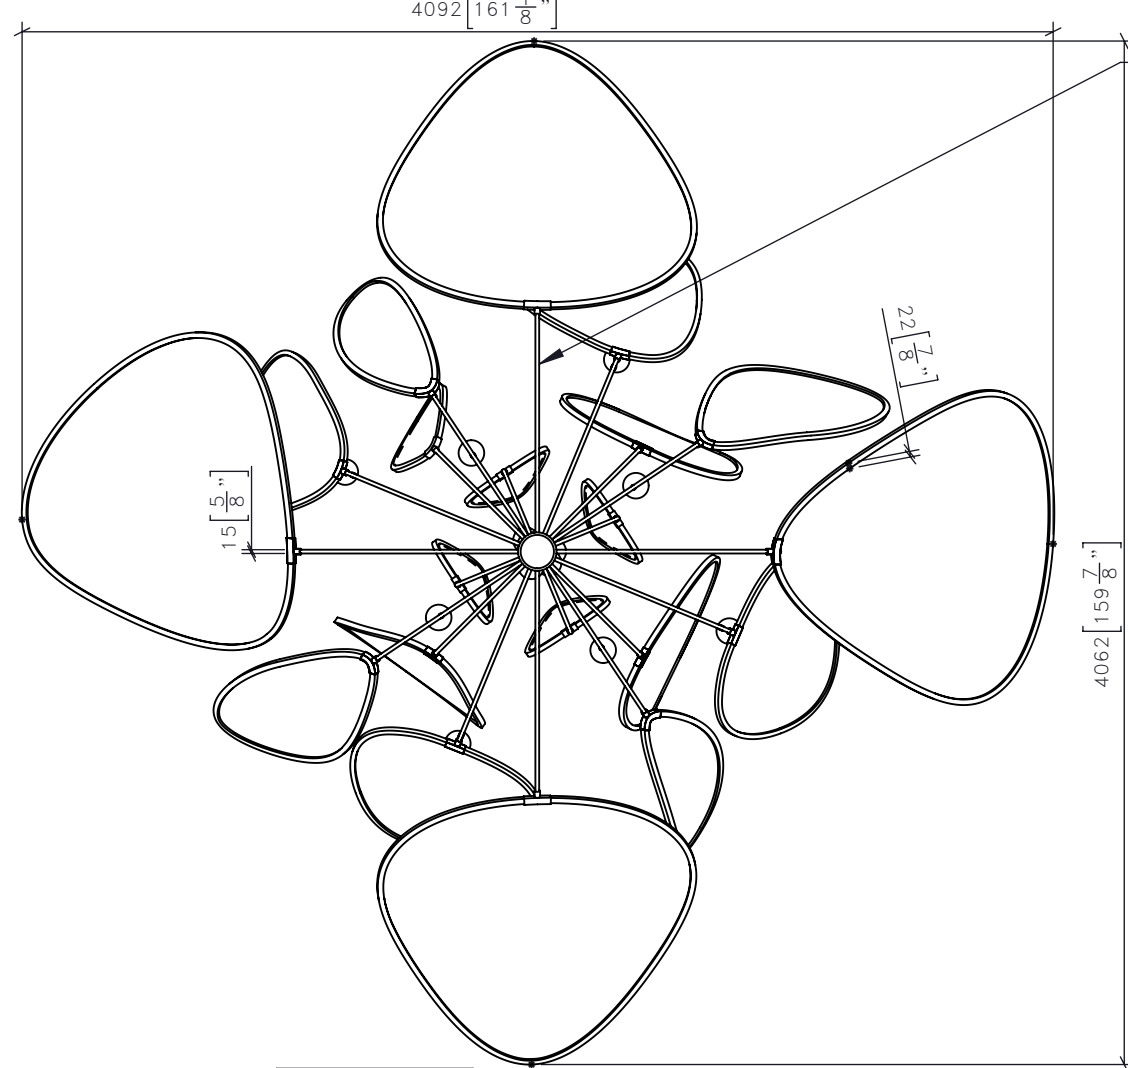

2 | LT-103 | **FEATURE CHANDELIER**
1:30 | **PLAN**

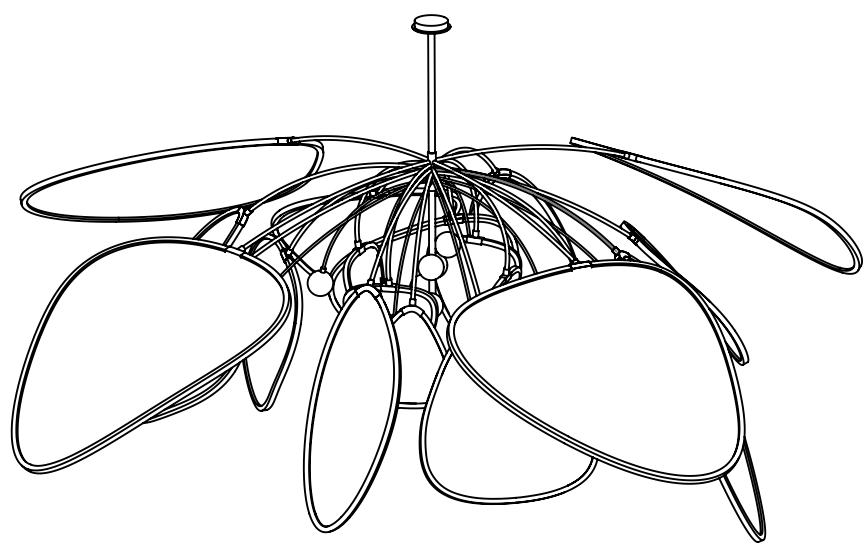

-REV/	-ISSUED FOR	-DATE

POWER REQUIRED: 300W

STUDIO MUNGE
25 WINGOLD AVENUE
TORONTO, ONTARIO
M6B 1P8 CANADA
416.588.1668
STUDIOMUNGE.COM

-SCALE AS NOTED | -DATE 2/10/20

-DRAWN BY EP | -CHECKED BY

-PROJECT NAME


THE RAY GRILL

-DRAWING TITLE

LT-103
FEATURE CHANDELIER

-PROJECT NUMBER
18113

-DRAWING NUMBER
1 / 5

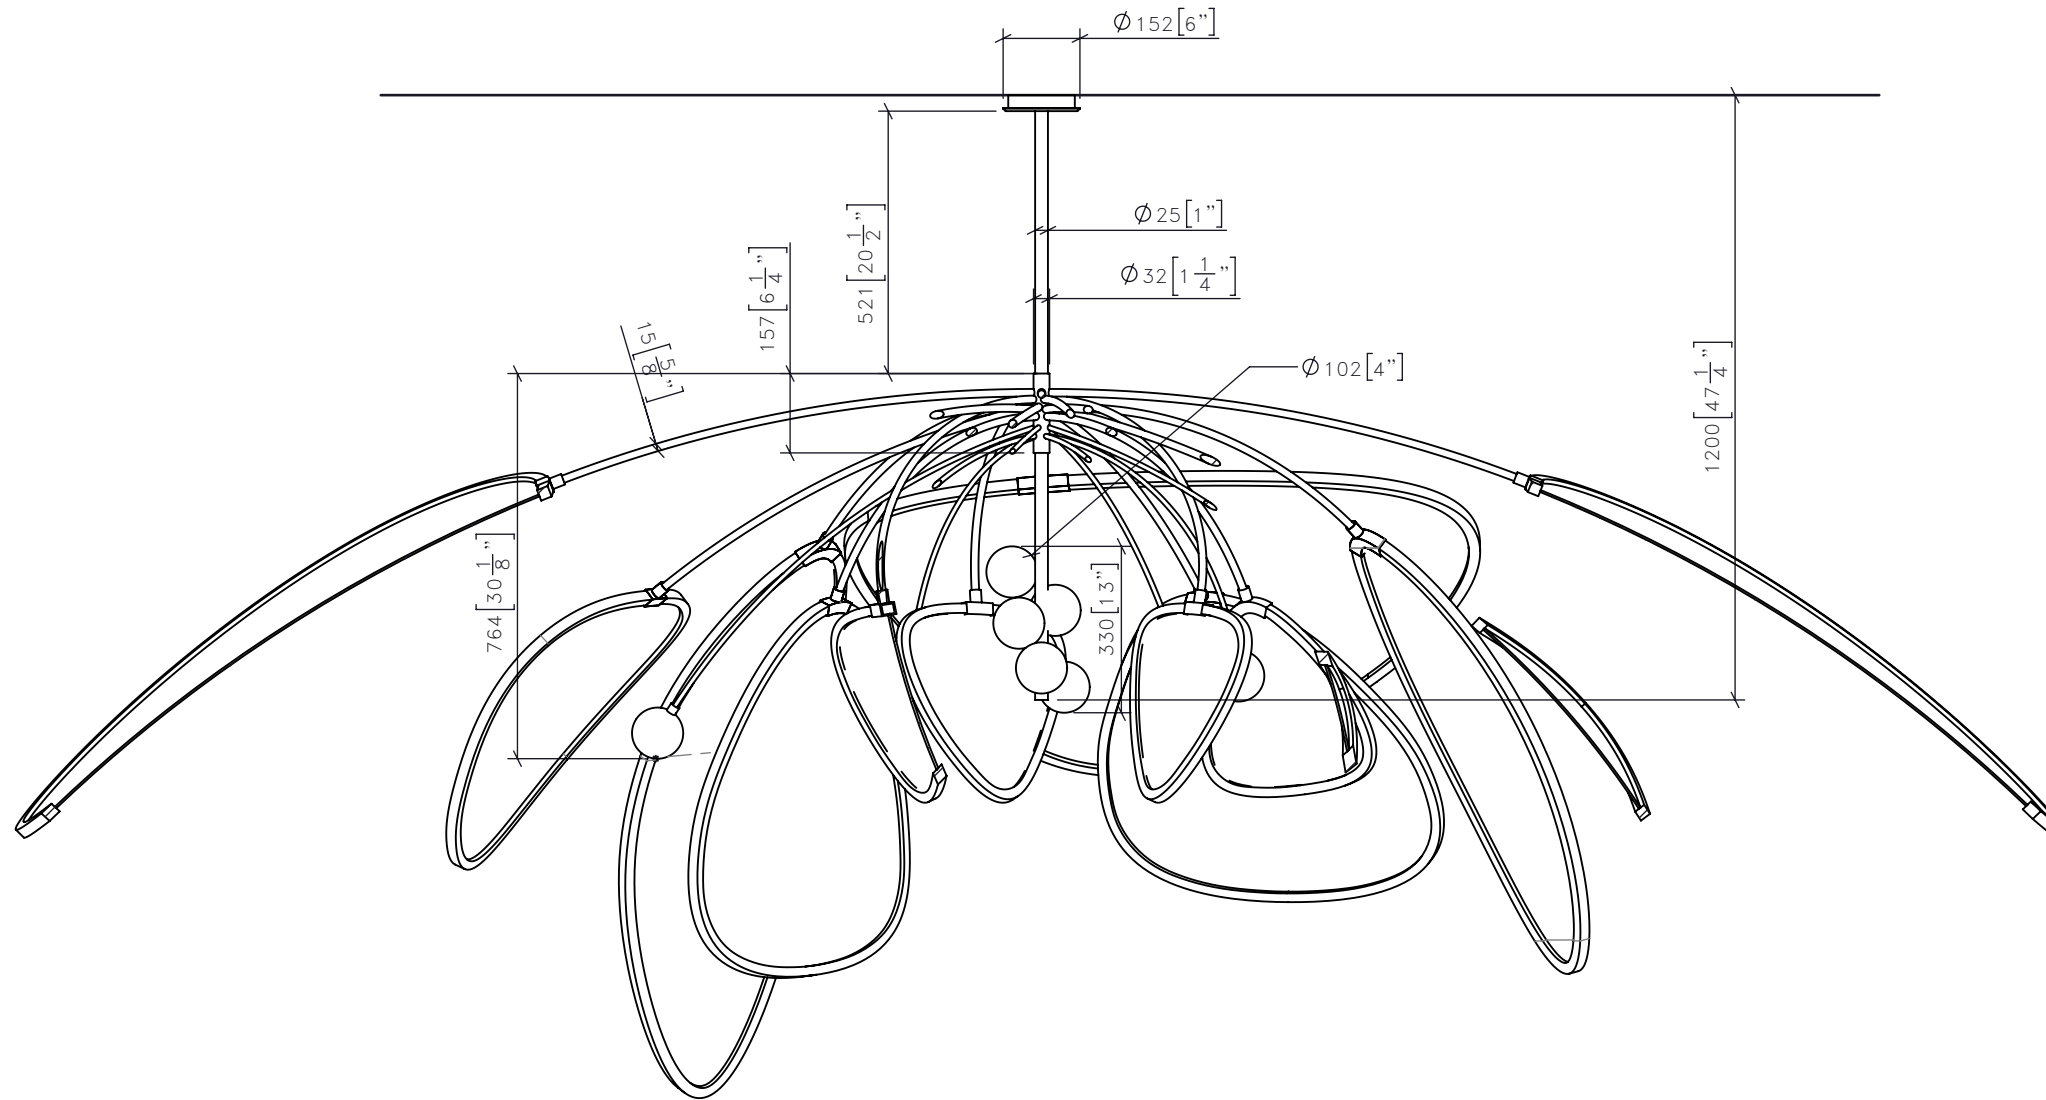

SECTION F-F

REV	ISSUED FOR	DATE

STUDIO MUNGE
 25 WINGOLD AVENUE
 TORONTO, ONTARIO
 M6B 1P8 CANADA
 416.588.1668
 STUDIOMUNGE.COM

-SCALE
AS NOTED

-DATE
2/10/20

-DRAWN BY
EP

-CHECKED BY

-PROJECT NAME

THE RAY GRILL

-DRAWING TITLE

LT-103
 FEATURE CHANDELIER


-PROJECT NUMBER
 18113


-DRAWING NUMBER
 2 / 5

-REV/	-ISSUED FOR	-DATE

STUDIO MUNGE
 25 WINGOLD AVENUE
 TORONTO, ONTARIO
 M6B 1P8 CANADA
 416.588.1668
 STUDIOMUNGE.COM

-SCALE AS NOTED	-DATE 2/10/20
-DRAWN BY EP	-CHECKED BY
-PROJECT NAME	
THE RAY GRILL	
-DRAWING TITLE	
LT-103 FEATURE CHANDELIER	
-PROJECT NUMBER	
18113	
-DRAWING NUMBER	
3 / 5	

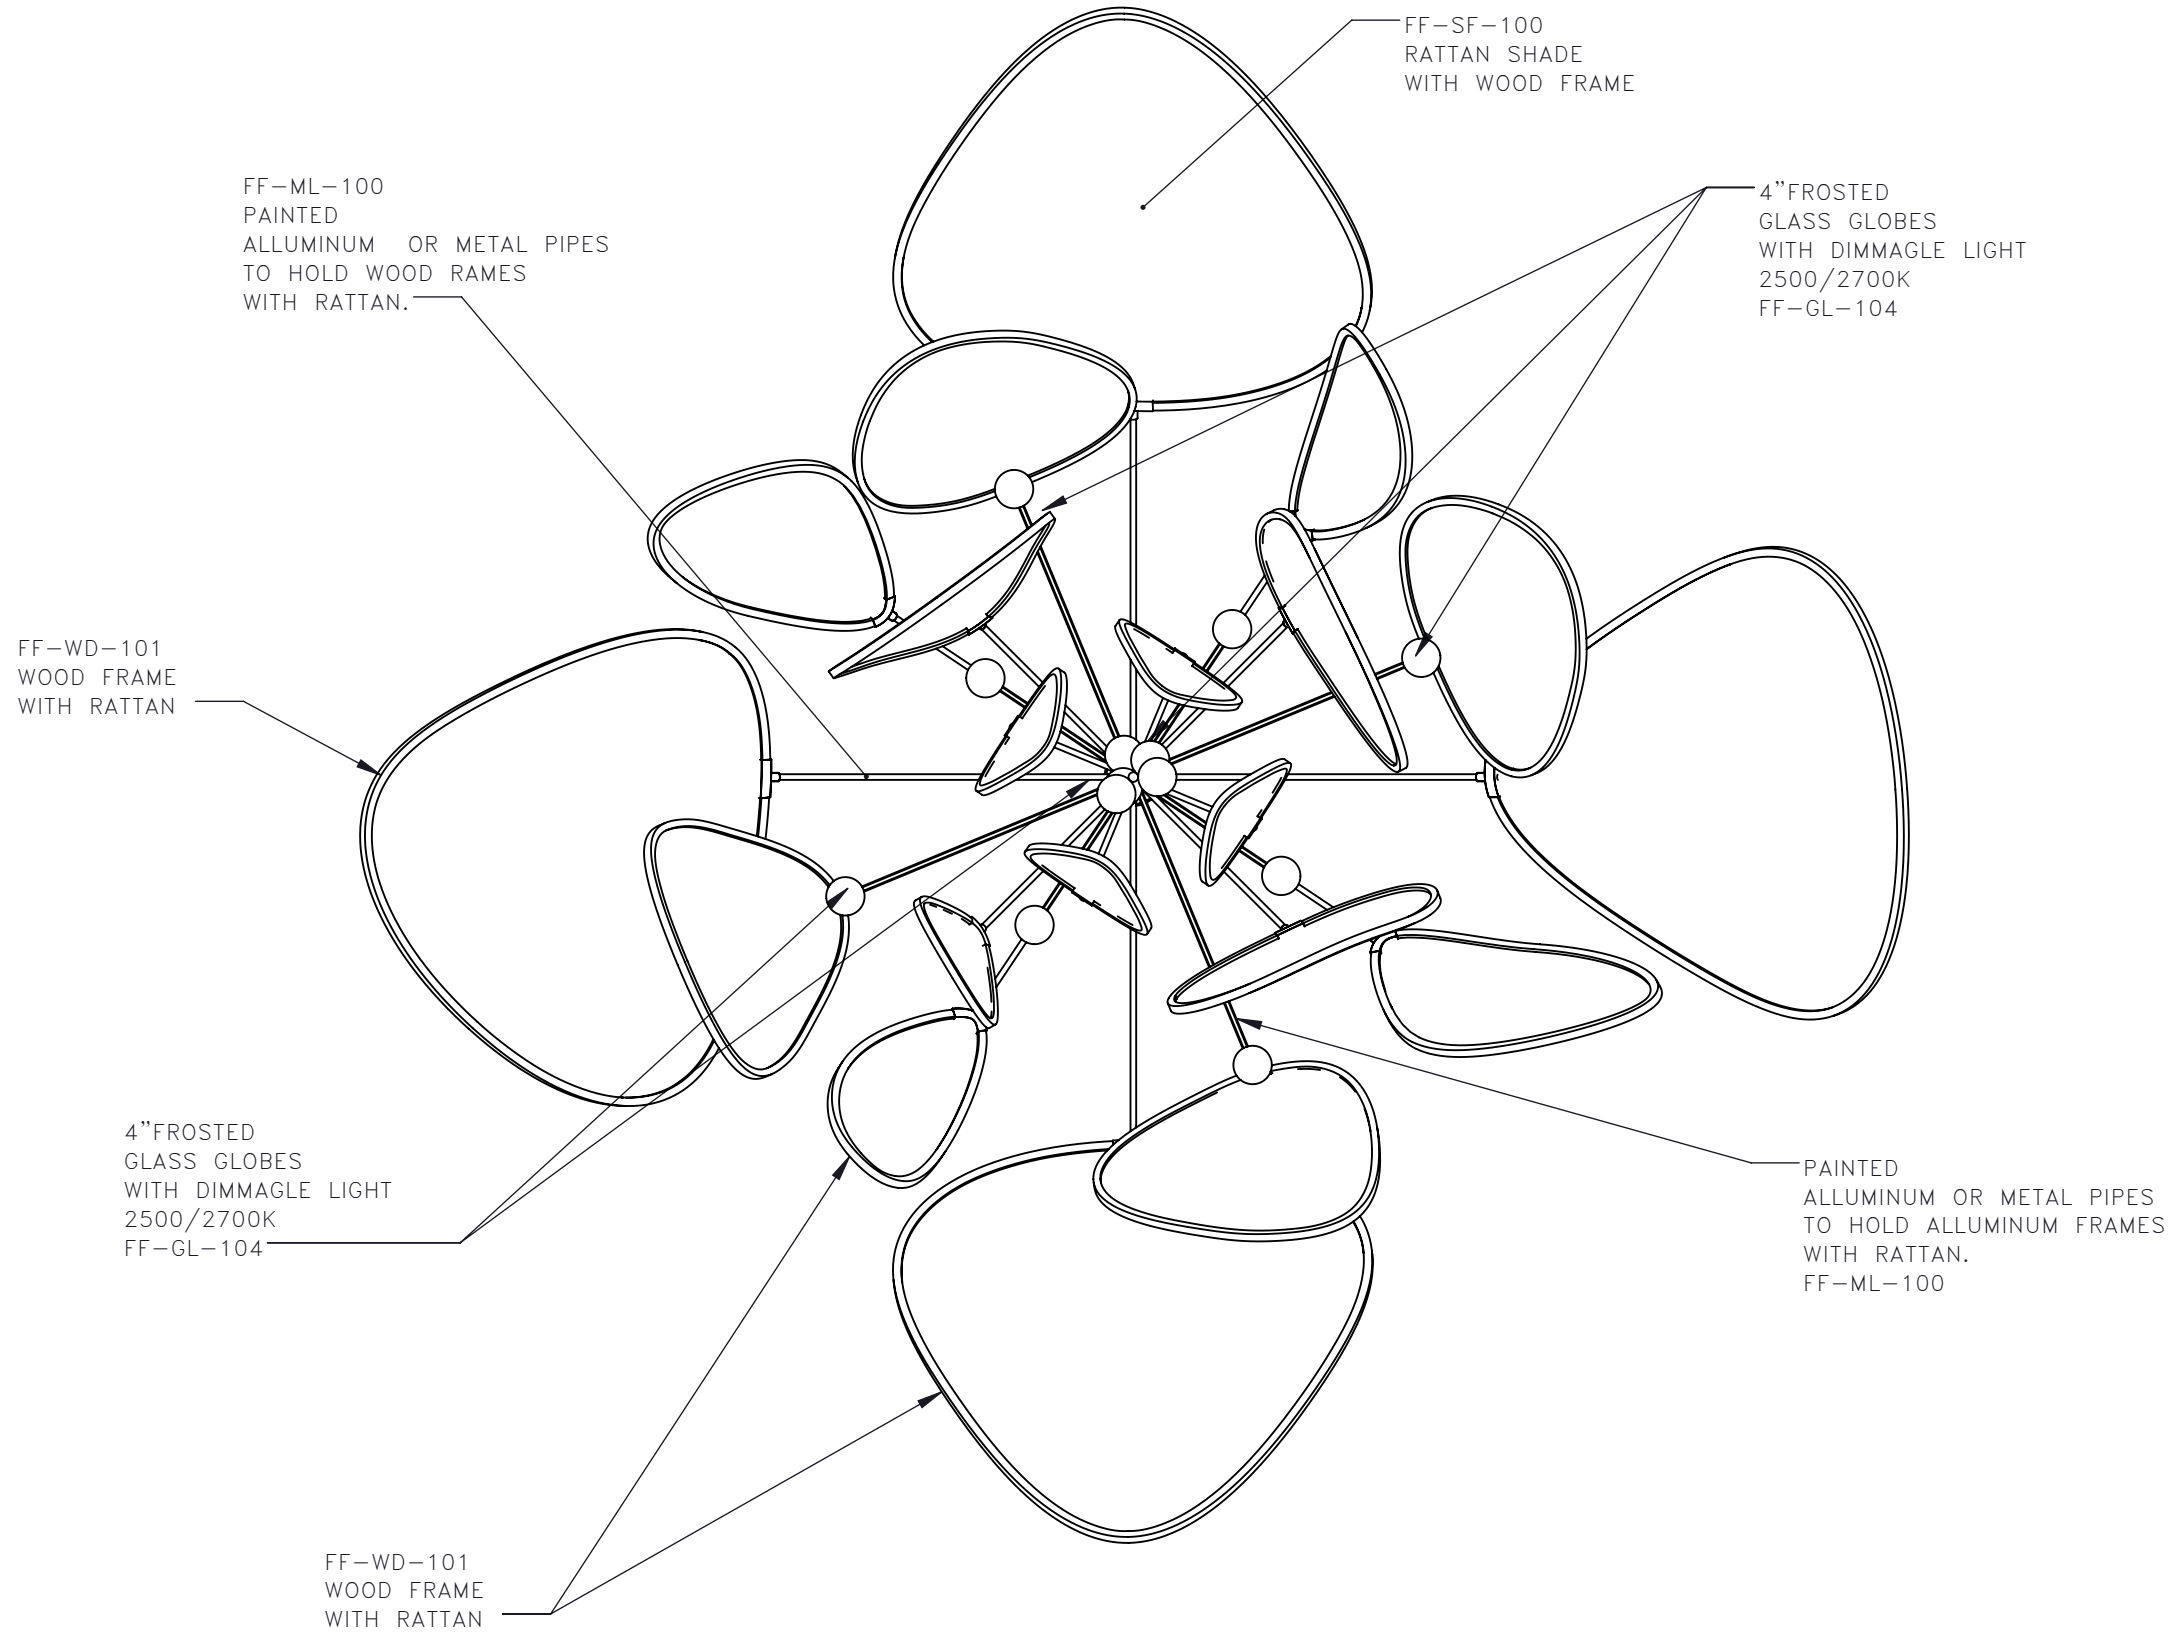

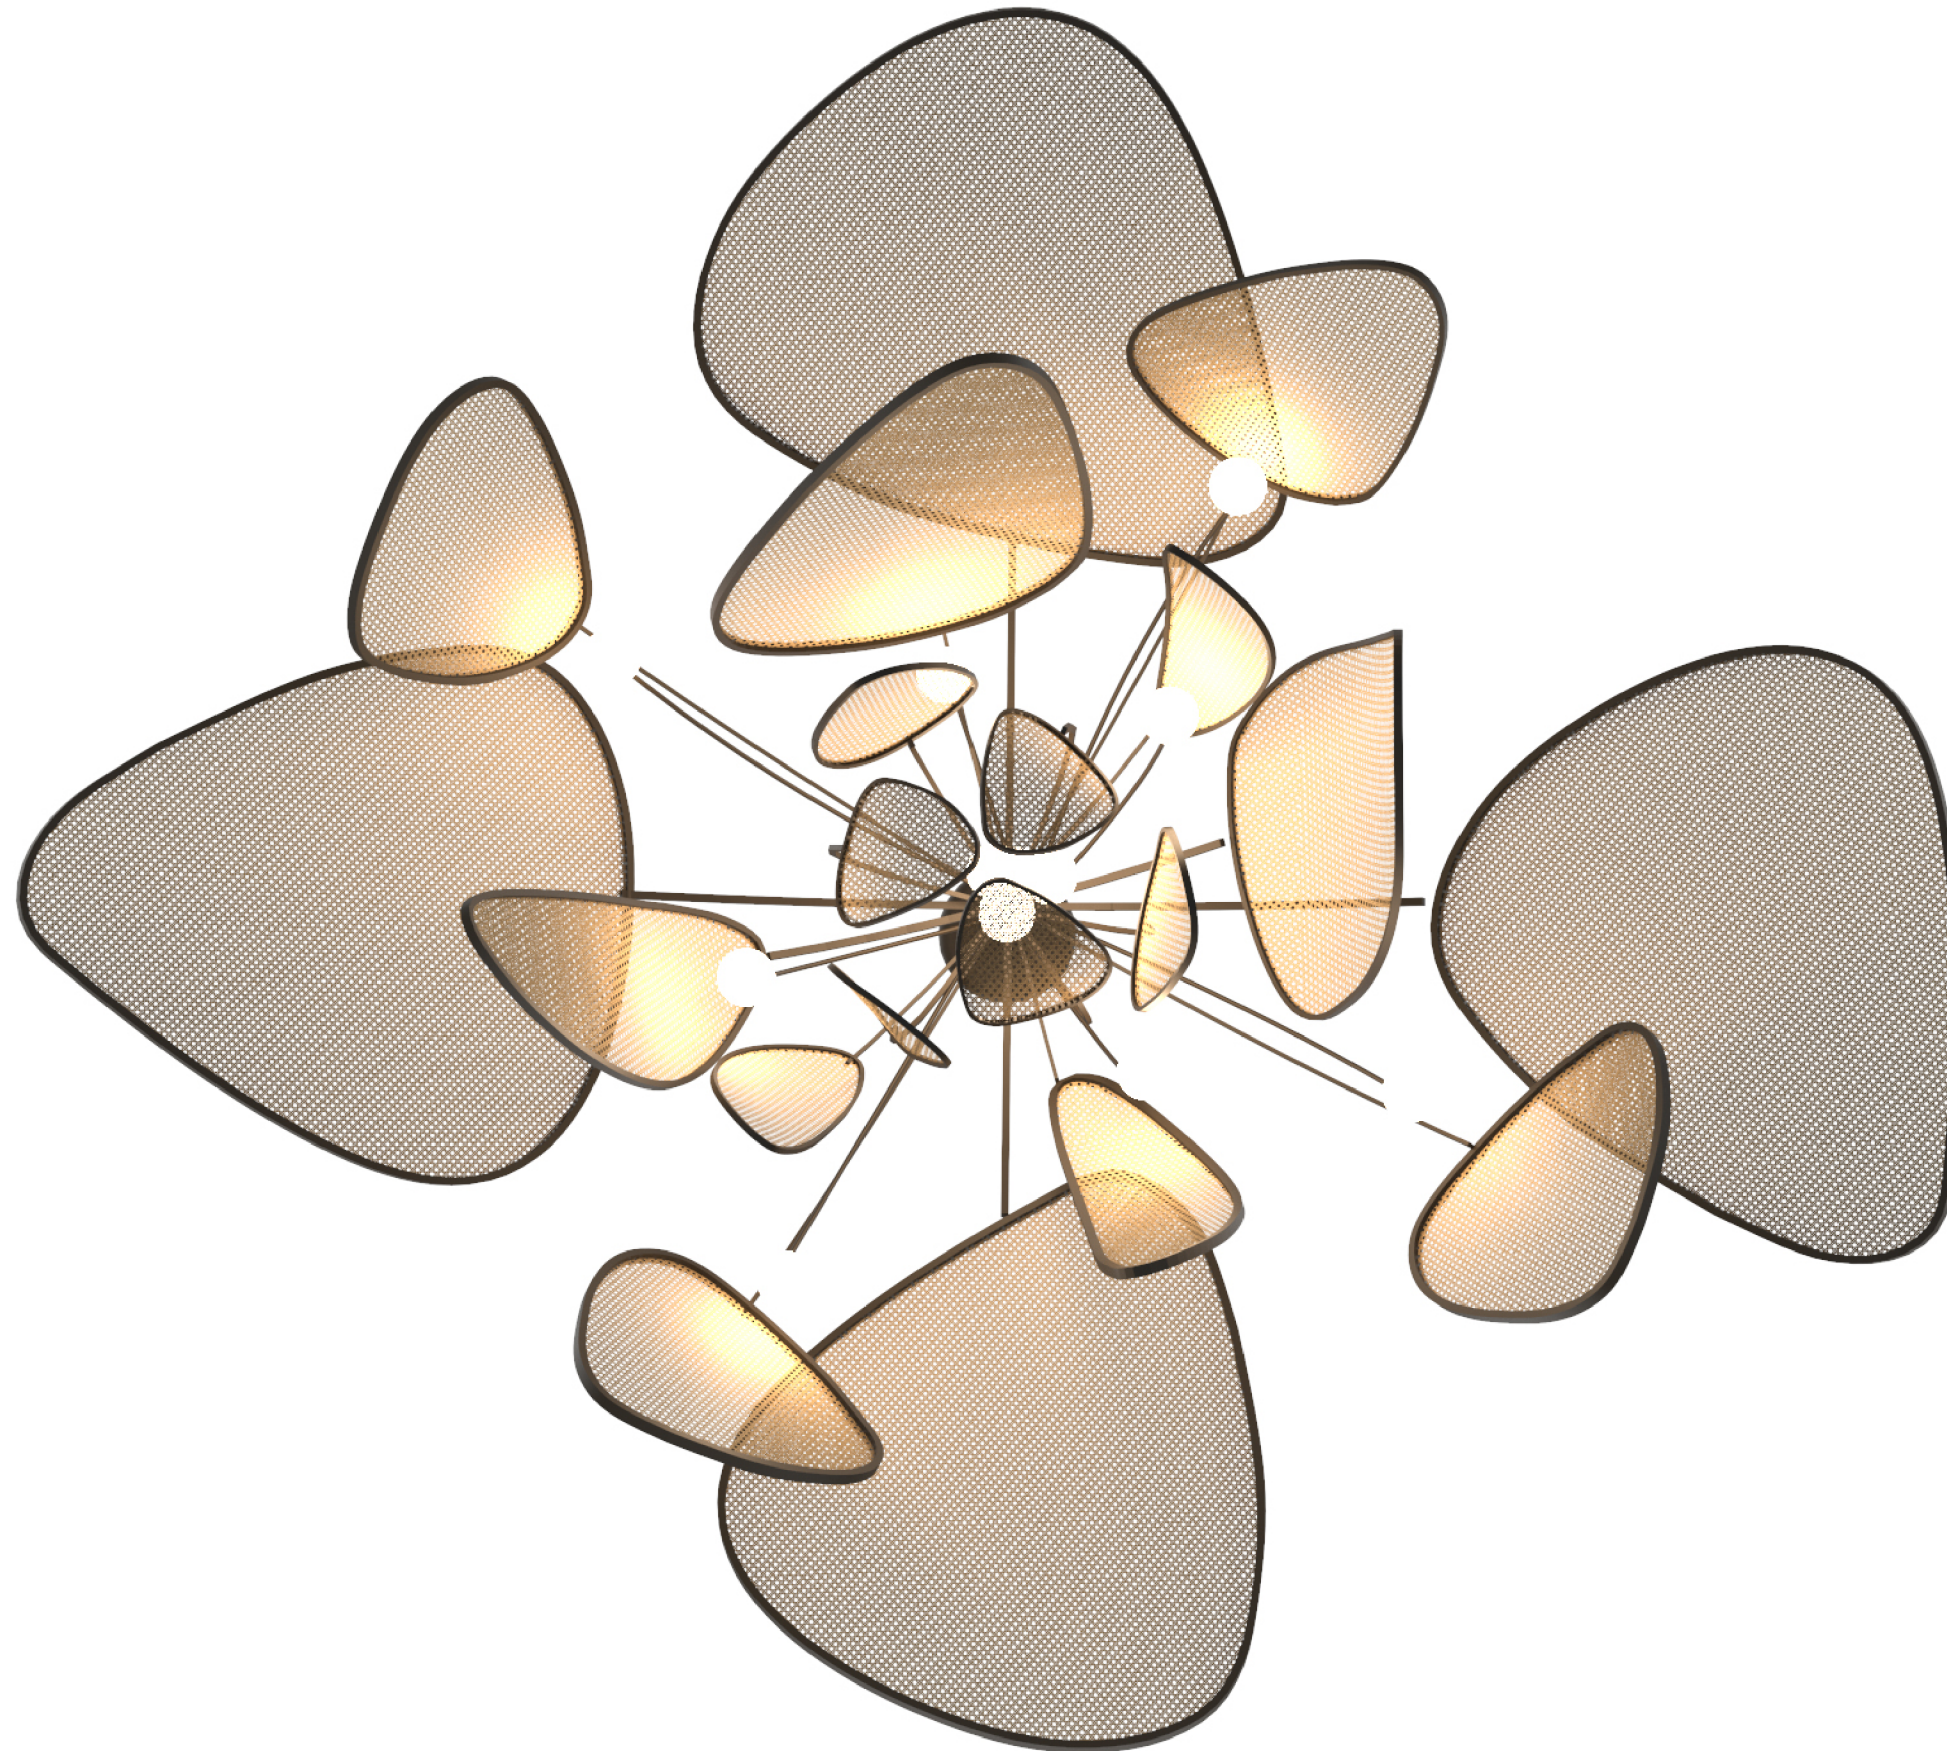

-REV/	-ISSUED FOR	-DATE

STUDIO
MUNGE

25 WINGOLD AVENUE
TORONTO, ONTARIO
M6B 1P8 CANADA
416.588.1668
STUDIOMUNGE.COM

-SCALE AS NOTED

-DATE 2/10/20

-DRAWN BY EP

-CHECKED BY

-PROJECT NAME

THE RAY GRILL

-DRAWING TITLE

LT-103
FEATURE CHANDELIER

-PROJECT NUMBER

18113

-DRAWING NUMBER

4 / 5

FOR DESIGN INTENT ONLY

DRAWING ARE NOT TO BE SCALED. CONTRACTOR MUST CHECK AND VERIFY ALL JOB DIMENSIONS, DRAWINGS, DETAILS AND SPECIFICATIONS; AND REPORT ANY DISCREPANCIES TO DESIGNER BEFORE PROCEEDING WITH WORK.

-REV/	-ISSUED FOR	-DATE



**STUDIO
MUNGE**
 25 WINGOLD AVENUE
 TORONTO, ONTARIO
 M6B 1P8 CANADA
 416.588.1668
 STUDIOMUNGE.COM

-SCALE
AS NOTED

-DATE
2/10/20

-DRAWN BY
EP

-CHECKED BY

-PROJECT NAME

THE RAY GRILL

-DRAWING TITLE

LT-103
FEATURE CHANDELIER

-PROJECT NUMBER
18113

-DRAWING NUMBER
5 / 5