
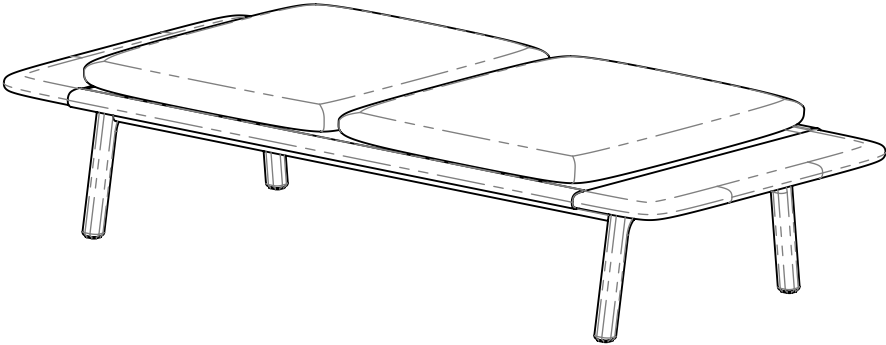


STUDIO MUNGE

X	1	2	3	4	5	6																										
Y	SEATING INSTRUCTONS:			ACCESSORY CODE	DESCRIPTION		<div>DRAWING ARE NOT TO BE SCALED. CONTRACTOR MUST CHECK AND VERIFY ALL JOB DIMENSIONS, DRAWINGS, DETAILS AND SPECIFICATIONS; AND REPORT ANY DISCREPANCIES TO DESIGNER BEFORE PROCEEDING WITH WORK.</div> <table><tr><td>REV</td><td>ISSUED FOR</td><td>DATE</td></tr><tr><td></td><td></td><td></td></tr></table>	REV	ISSUED FOR	DATE																						
REV	ISSUED FOR	DATE																														
	<div>- ALL SEAMS TO BE BLIND UNLESS OTHERWISE SPECIFIED</div> <div>- SUBMITTAL OF SHOP DRAWINGS, FINISH SAMPLES, AND/OR PROTOTYPE TO STUDIO MUNGE FOR REVIEW AND WRITTEN APPROVAL IS REQUIRED FOR ALL PIECES SUPPLIED BY INDICATED VENDOR OR OTHER.</div> <div>- TO BE TIGHT UPHOLSTERED UNLESS OTHERWISE SPECIFIED</div> <div>- DRAWINGS PROVIDED ARE FOR DESIGN INTENT ONLY</div> <div>- PROVIDE CONTRACT QUALITY LOW PROFILE LEVELERS AS REQUIRED</div> <div>- PROVIDE CONTRACT QUALITY LOW PROFILE GLIDES TO PROTECT FLOOR FROM SCRATCHING</div> <div>- REFER TO DRAWINGS FOR DETAILS</div> <div>- HARDWARE TO BE HIDDEN UNLESS OTHERWISE SPECIFIED</div> <div>- HARDWARE TO BE REVIEWED AND APPROVED BY SM</div> <div>- MANUFACTURER TO ENSURE NO ISSUE WITH SITE ACCESS AND CLEARANCE FOR DELIVERY AND INSTALLATION</div> <div>- PURCHASING AGENT TO SUBMIT ALL NEW SUBSTITUTIONS TO STUDIO MUNGE FOR WRITTEN APPROVAL PRIOR TO MANUFACTURING AND PURCHASING</div>				REFER TO CUTSHEET																											
					REFER TO CUTSHEET																											
	REQUIRED ITEM(S) FOR DESIGNER APPROVAL PRIOR TO FABRICATION																															
	MATERIAL INSTRUCTONS:			<div><input type="checkbox"/> SEAMING DIAGRAM</div> <div><input type="checkbox"/> SHOP DRAWINGS</div> <div><input type="checkbox"/> PROTOTYPE</div> <div><input type="checkbox"/> FINISH SAMPLE</div>																												
	<div>-MATERIALS TO BE OUTDOOR GRADE WHEN REQUIRED AND SPECIFIED IN DRAWINGS AND ORDER</div> <table><thead><tr><th>MATERIAL CODE</th><th>DESCRIPTION</th><th>COLOR/FINISH</th></tr></thead><tbody><tr><td></td><td></td><td></td></tr><tr><td></td><td></td><td></td></tr><tr><td></td><td></td><td></td></tr><tr><td></td><td></td><td></td></tr><tr><td></td><td></td><td></td></tr><tr><td></td><td></td><td></td></tr><tr><td></td><td></td><td></td></tr><tr><td></td><td></td><td></td></tr></tbody></table>			MATERIAL CODE	DESCRIPTION	COLOR/FINISH																									<div></div>	
MATERIAL CODE				DESCRIPTION	COLOR/FINISH																											
				<div><div>SCALE</div><div>AS NOTED</div></div> <div><div>DATE</div><div>2/18/21</div></div> <div><div>DRAWN BY</div><div>RC</div></div> <div><div>CHECKED BY</div><div></div></div> <div><div>PROJECT NAME</div><div>AM COLLECTION</div></div> <div><div>DRAWING TITLE</div><div>SG-XX OUTDOOR LOUNGE BENCH 66</div></div> <div><div>PROJECT NUMBER</div><div>17148</div></div> <div><div>DRAWING NUMBER</div><div>1 / 4</div></div>																												
X	1	2	3	4	5	6																										

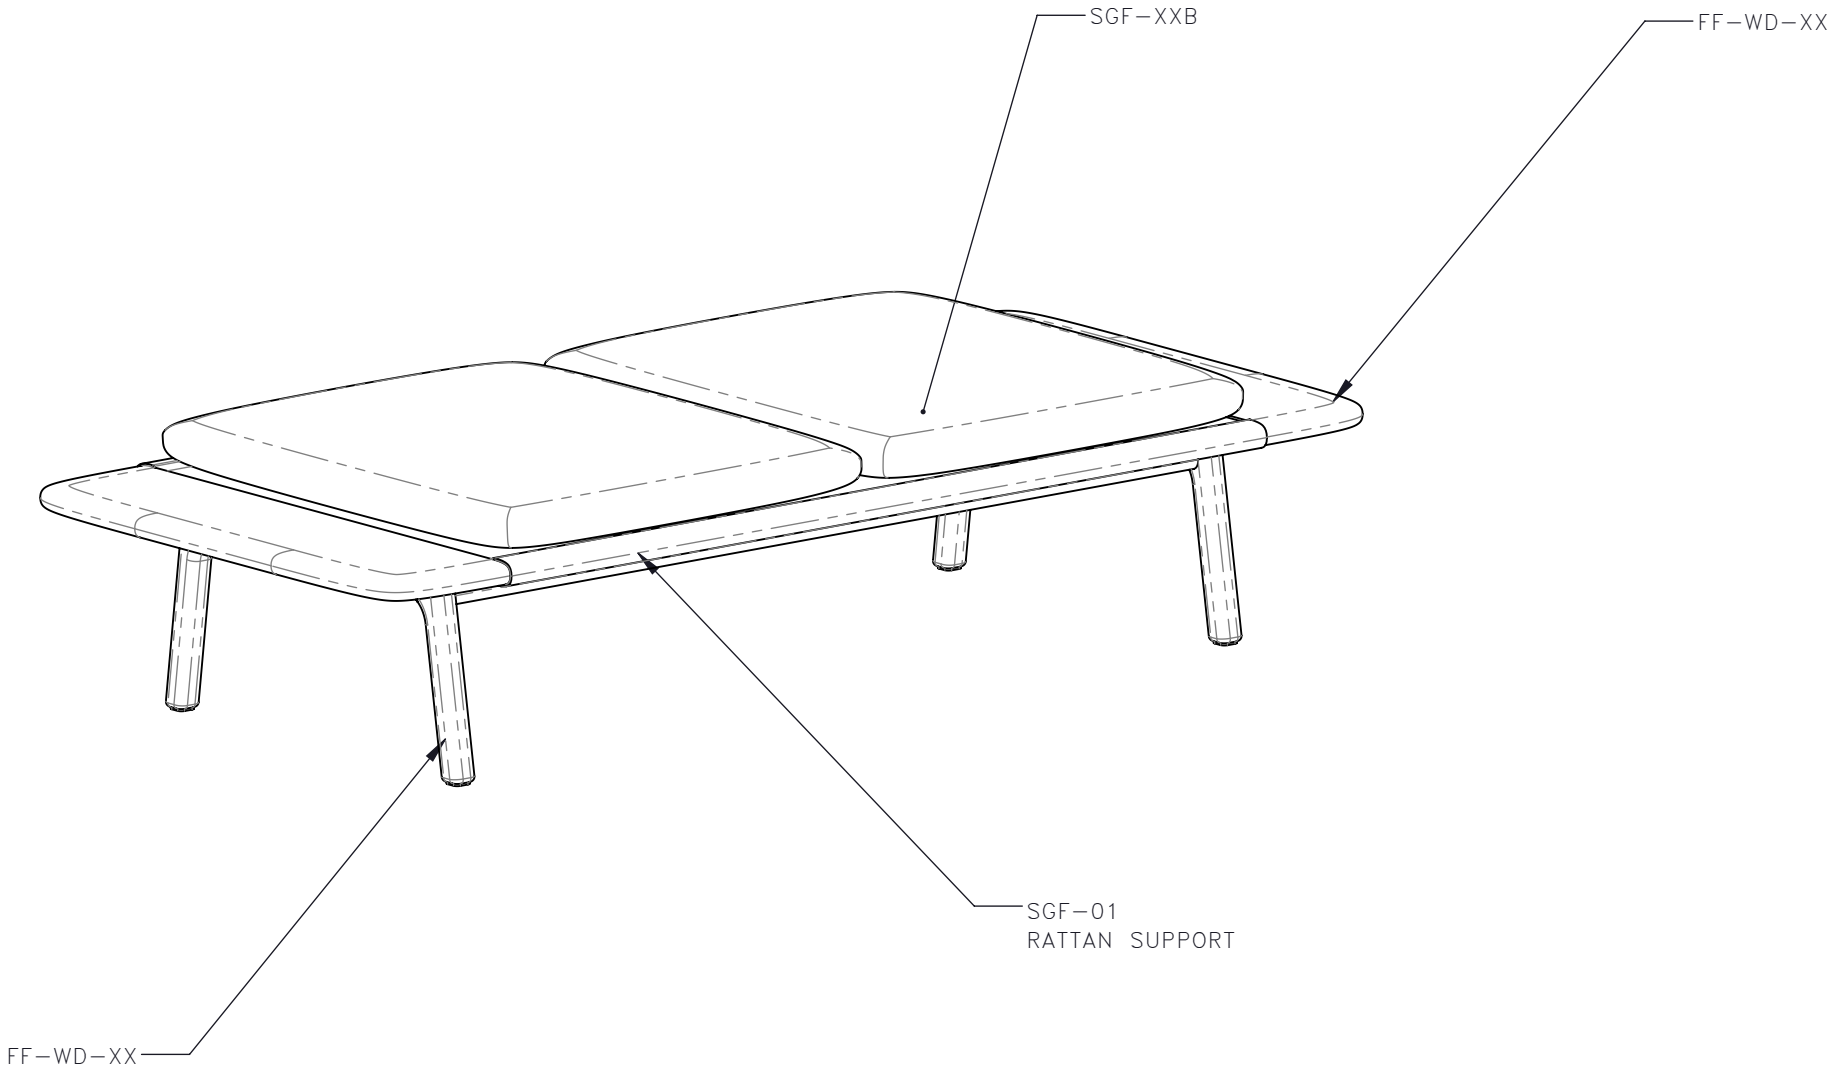

1	SG-XX	OUTDOOR LOUNGE BENCH 66 ISOMETRIC REAR
	1:10	


DRAWING ARE NOT TO BE SCALED. CONTRACTOR MUST CHECK AND VERIFY ALL JOB DIMENSIONS, DRAWINGS, DETAILS AND SPECIFICATIONS; AND REPORT ANY DISCREPANCIES TO DESIGNER BEFORE PROCEEDING WITH WORK.

REV	ISSUED FOR	DATE


STUDIO  
MUNGE

25 WINGOLD AVENUE  
TORONTO, ONTARIO  
M6B 1P8 CANADA  
416.588.1668  
STUDIOMUNGE.COM


SCALE AS NOTED	DATE 2/18/21
DRAWN BY RC	CHECKED BY
PROJECT NAME	
AM COLLECTION	
DRAWING TITLE	
SG-XX OUTDOOR LOUNGE BENCH 66	
PROJECT NUMBER 17148	
DRAWING NUMBER 2 / 4	

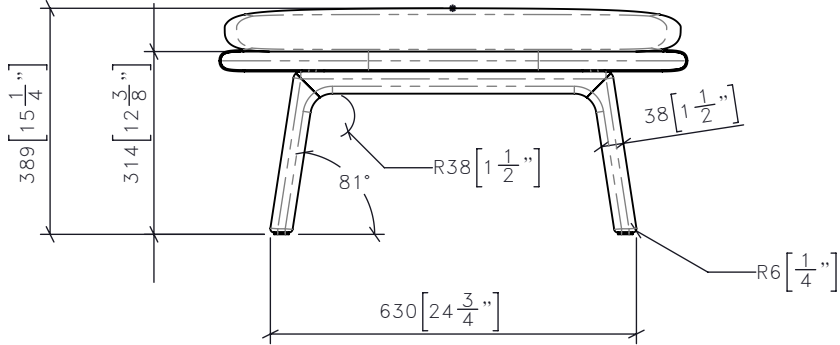


3 SG-XX 1:13 OUTDOOR LOUNGE BENCH 66 FRONT ELEVATION

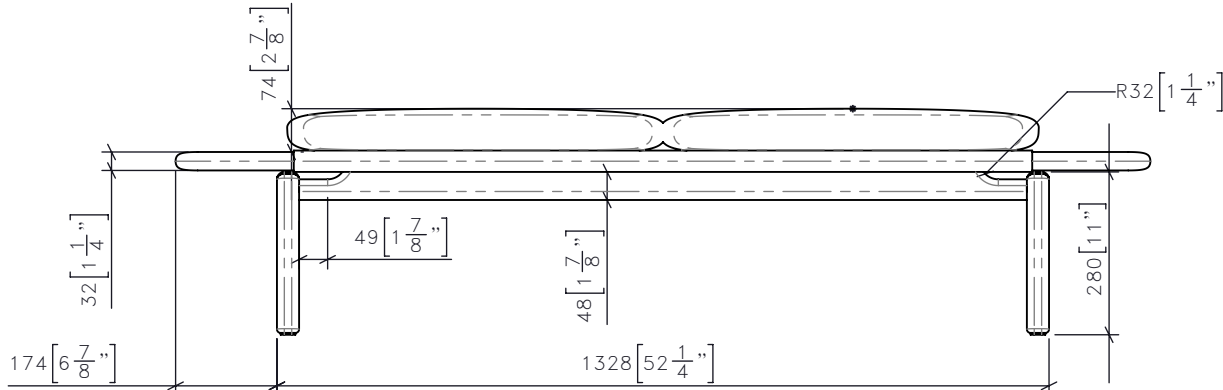

5 SG-XX 1:13 OUTDOOR LOUNGE BENCH 66 BACK ELEVATION

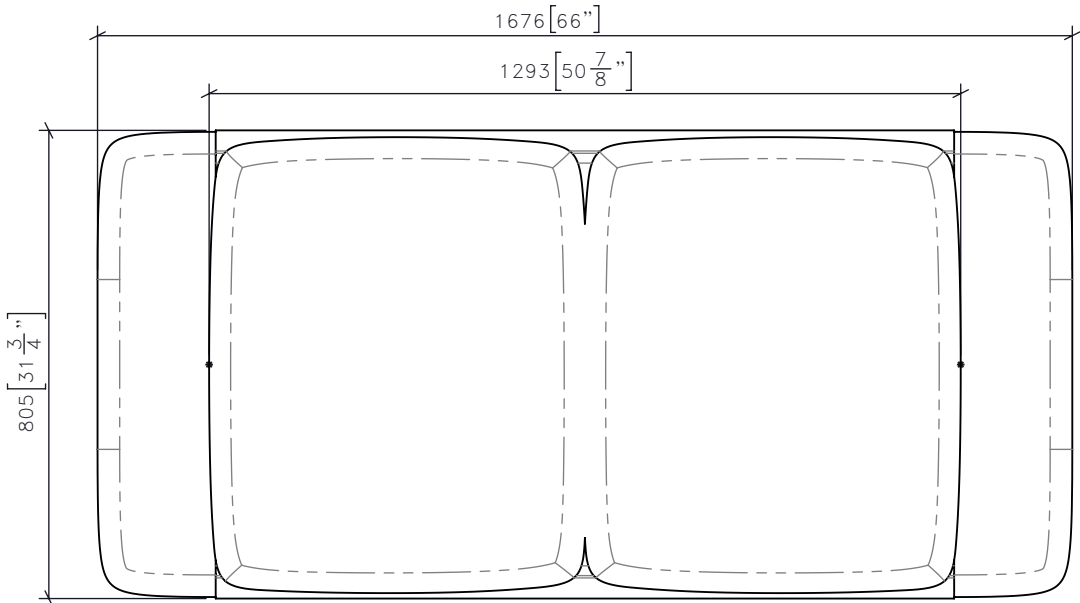

4 SG-XX 1:13 OUTDOOR LOUNGE BENCH 66 PLAN

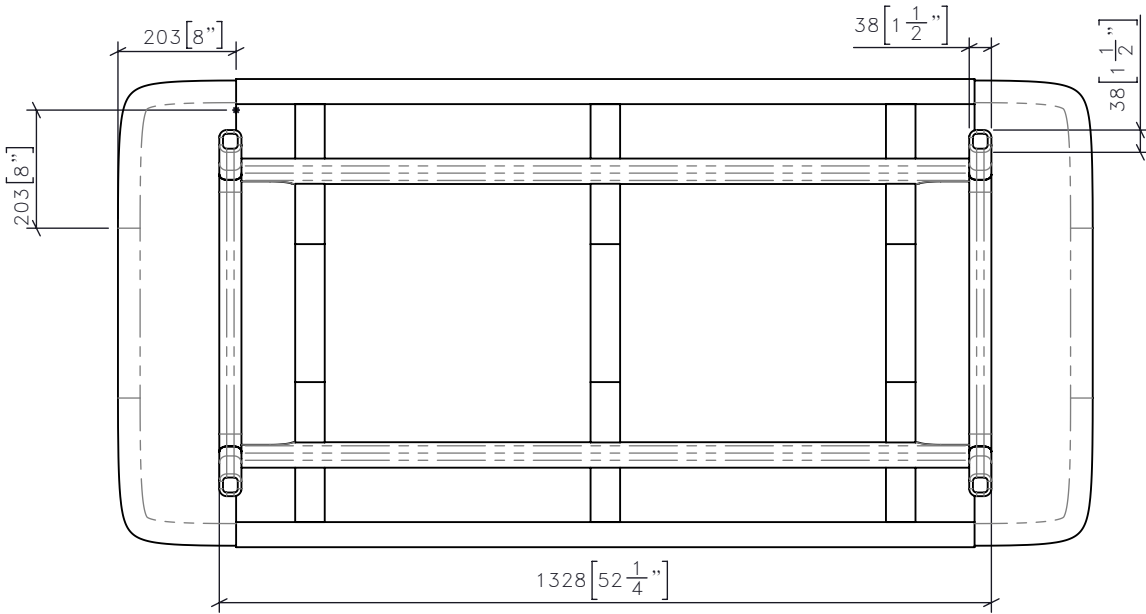

6 SG-XX 1:13 OUTDOOR LOUNGE BENCH 66 BOTTOM PLAN

DRAWING ARE NOT TO BE SCALED. CONTRACTOR MUST CHECK AND VERIFY ALL JOB DIMENSIONS, DRAWINGS, DETAILS AND SPECIFICATIONS; AND REPORT ANY DISCREPANCIES TO DESIGNER BEFORE PROCEEDING WITH WORK.

REV	ISSUED FOR	DATE


STUDIO  
MUNGE

25 WINGOLD AVENUE  
TORONTO, ONTARIO  
M6B 1P8 CANADA  
416.588.1668  
STUDIOMUNGE.COM

SCALE AS NOTED	DATE 2/18/21
DRAWN BY RC	CHECKED BY
PROJECT NAME	
AM COLLECTION	
DRAWING TITLE	
SG-XX OUTDOOR LOUNGE BENCH 66	
PROJECT NUMBER 17148	
DRAWING NUMBER 3 / 4	

STUDIO MUNGE

IMAGE AS REFERENCE FOR THE CUSHIONS LOOK ONLY

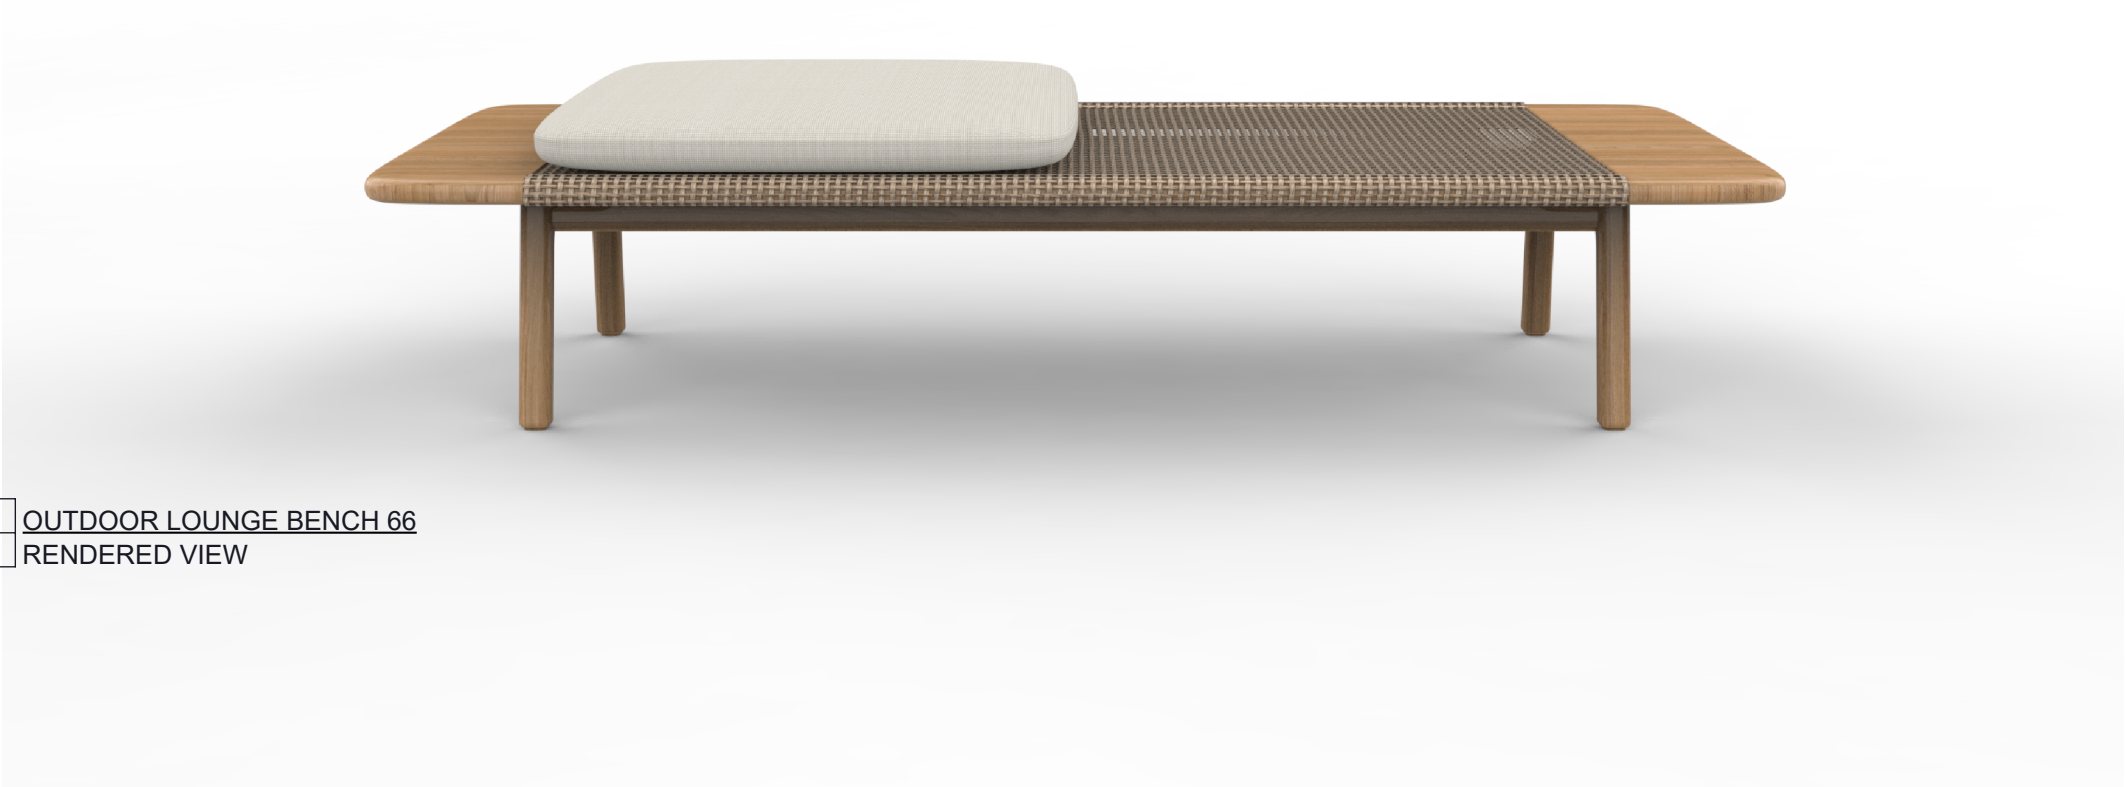

9	SG-XX	OUTDOOR LOUNGE BENCH 66 RENDERED VIEW
	1:8	

DRAWING ARE NOT TO BE SCALED. CONTRACTOR MUST CHECK AND VERIFY ALL JOB DIMENSIONS, DRAWINGS, DETAILS AND SPECIFICATIONS; AND REPORT ANY DISCREPANCIES TO DESIGNER BEFORE PROCEEDING WITH WORK.

-REV/	-ISSUED FOR	-DATE

STUDIO  
MUNGE

25 WINGOLD AVENUE  
TORONTO, ONTARIO  
M6B 1P8 CANADA  
416.588.1668  
STUDIOMUNGE.COM

-SCALE AS NOTED	-DATE 2/18/21
-DRAWN BY RC	-CHECKED BY
-PROJECT NAME	
AM COLLECTION	
-DRAWING TITLE	
SG-XX OUTDOOR LOUNGE BENCH 66	
-PROJECT NUMBER 17148	
-DRAWING NUMBER 4 / 4	