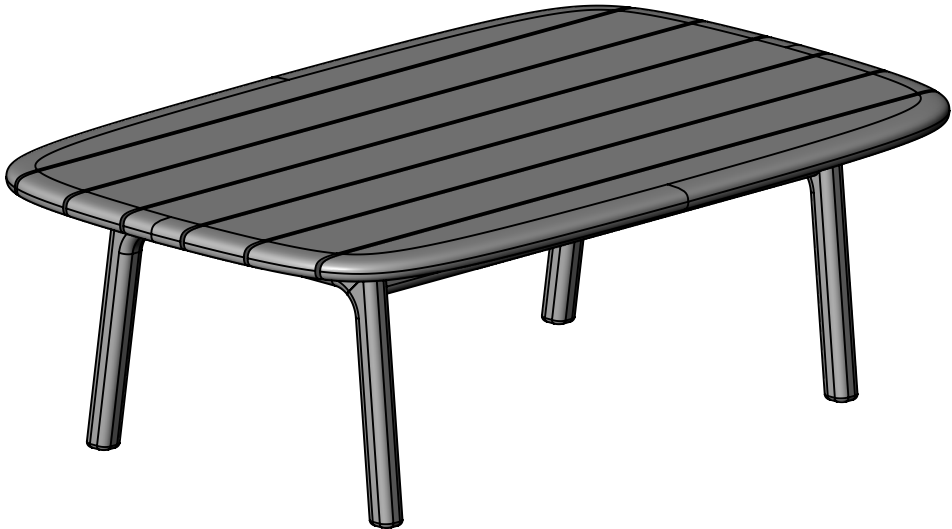


STUDIO MUNGE	CASE GOODS INSTRUCTONS:		
	- DRAWINGS PROVIDED ARE FOR DESIGN INTENT ONLY		
	- SUBMITTAL OF SHOP DRAWINGS, FINISH SAMPLES, AND/OR PROTOTYPE TO STUDIO MUNGE FOR REVIEW AND WRITTEN APPROVAL IS REQUIRED FOR ALL PIECES SUPPLIED BY INDICATED VENDOR OR OTHER.		
	-PROVIDE CONTRACT QUALITY LOW PROFILE LEVELERS AS REQUIRED		
	-PROVIDE CONTRACT QUALITY LOW PROFILE GLIDES TO PROTECT FLOOR FROM SCRATCHING		
	-PROVIDE CONTRACT QUALITY UNDER-MOUNTED SOFT CLOSE SLIDES FOR PULL OUT COMPONENTS UNLESS OTHERWISE SPECIFIED		
	-PROVIDE CONTRACT QUALITY SOFT CLOSE HINGED UNLESS OTHERWISE SPECIFIED		
	-REFER TO DRAWINGS FOR DETAILS		
	-BLOCKING TO BE COORDINATED ONSITE TO PREVENT TIPPING		
	-INTEGRATED LIGHTING TO BE COORDINATED WITH ELECTRICAL ENGINEER		
STUDIO MUNGE	-HARDWARE TO BE CONTRACT GRADE AND REVIEWED BY SM FOR APPROVAL		
	- WOOD CONSTRUCTION IS TO BE SELECTED, SEASONED, FREE OF KNOTS, FREE OF WORMS AND VERMIN, AND KILN-DRIED TO A MOISTURE CONTENT NOT TO EXCEED 7%. IF IMPORTED, FUMIGATION MAY BE REQUIRED DEPENDING ON COUNTRY OF ORIGIN AND CERTIFICATE		
	-ALL WELDS ON METAL TO BE GROUND SMOOTH AND CLEAN		
	- PURCHASING AGENT TO SUBMIT ALL NEW SUBSTITUTIONS TO STUDIO MUNGE FOR WRITTEN APPROVAL PRIOR TO MANUFACTURING AND PURCHASING		
	MATERIAL INSTRUCTONS:		
	-MATERIALS TO BE OUTDOOR GRADE WHEN REQUIRED AND SPECIFIED IN DRAWINGS AND ORDER		
	-REFER TO DRAWINGS FOR GRAIN DIRECTION WHEN APPLICABLE		
	MATERIAL CODE	DESCRIPTION	COLOR/FINISH
STUDIO MUNGE			

EQUIPMENT CODE	EQUIPMENT DESCRIPTION	QTY
REQUIRED ITEM(S) FOR DESIGNER APPROVAL PRIOR TO FABRICATION		
<input type="checkbox"/> SEAMING DIAGRAM <input type="checkbox"/> SHOP DRAWINGS <input type="checkbox"/> PROTOTYPE <input type="checkbox"/> FINISH SAMPLE		
		


DRAWING ARE NOT TO BE SCALED. CONTRACTOR MUST CHECK AND VERIFY ALL JOB DIMENSIONS, DRAWINGS, DETAILS AND SPECIFICATIONS; AND REPORT ANY DISCREPANCIES TO DESIGNER BEFORE PROCEEDING WITH WORK.

REV	ISSUED FOR	DATE

STUDIO MUNGE

25 WINGOLD AVENUE
TORONTO, ONTARIO
M6B 1P8 CANADA
416.588.1668
STUDIOMUNGE.COM

SCALE	DATE
AS NOTED	2/3/21
DRAWN BY	CHECKED BY
EP	
PROJECT NAME	
AM COLLECTION	
DRAWING TITLE	
CG-XX LARGE OUTDOOR TABLE	
PROJECT NUMBER	
14178	
DRAWING NUMBER	
1 / 4	

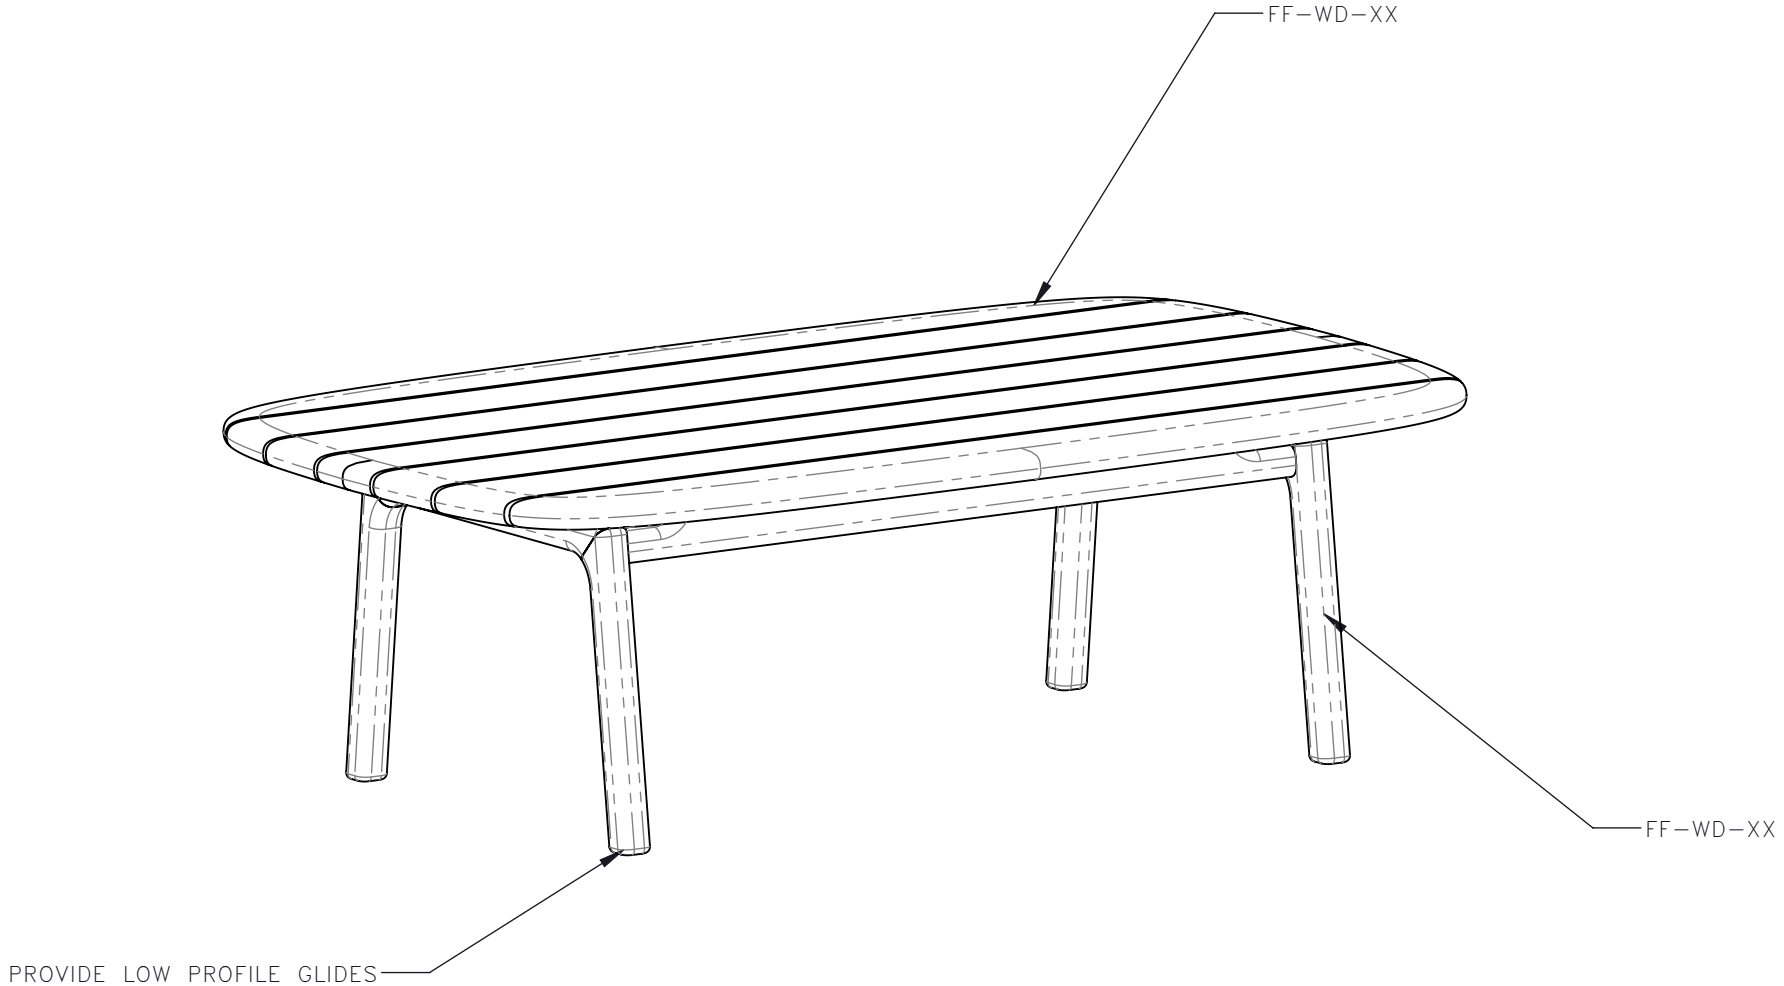

1 CG-XX 1:10 **LARGE OUTDOOR TABLE**
Drawing View8


DRAWING ARE NOT TO BE SCALED. CONTRACTOR MUST CHECK AND VERIFY ALL JOB DIMENSIONS, DRAWINGS, DETAILS AND SPECIFICATIONS, AND REPORT ANY DISCREPANCIES TO DESIGNER BEFORE PROCEEDING WITH WORK.

-REV/	-ISSUED FOR	-DATE


STUDIO
MUNGE

25 WINGOLD AVENUE
TORONTO, ONTARIO
M6B 1P8 CANADA
416.588.1668
STUDIOMUNGE.COM


-SCALE AS NOTED	-DATE 2/3/21
-DRAWN BY EP	-CHECKED BY
-PROJECT NAME	
AM COLLECTION	
-DRAWING TITLE	
CG-XX LARGE OUTDOOR TABLE	
-PROJECT NUMBER 14178	
-DRAWING NUMBER 2 / 4	

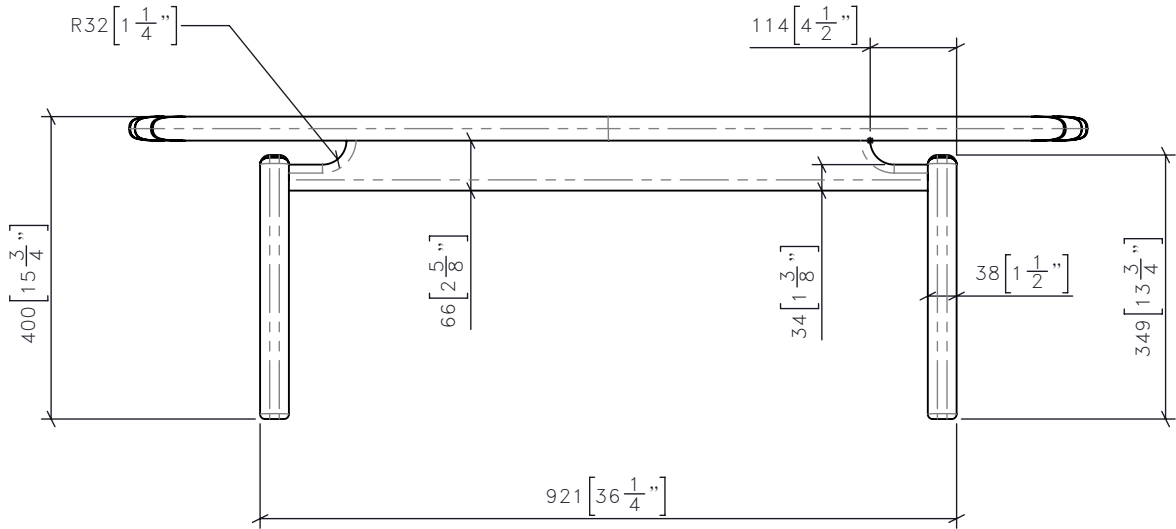


3 CG-XX
1:10 LARGE OUTDOOR TABLE
FRONT ELEVATION

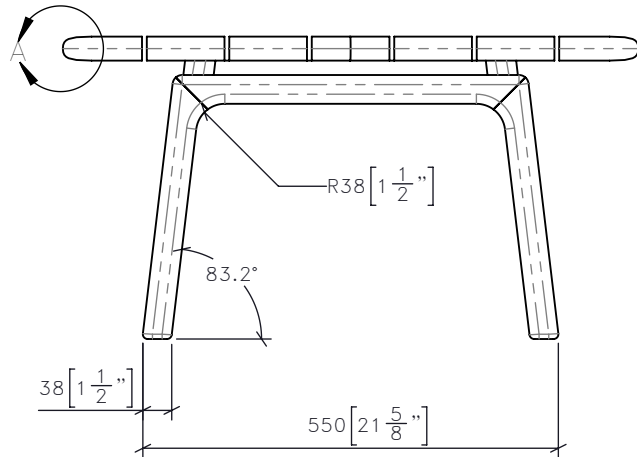

5 CG-XX
1:10 LARGE OUTDOOR TABLE
SIDE ELEVATION

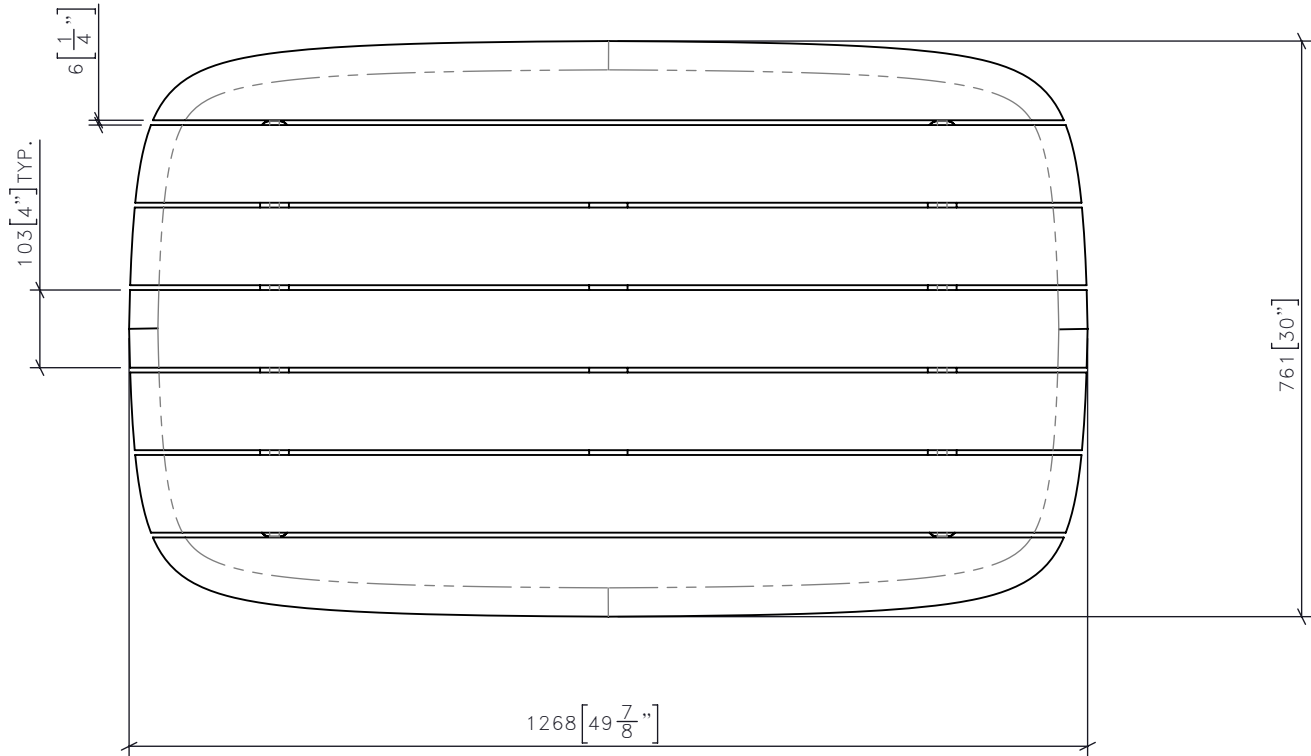

4 CG-XX
1:10 LARGE OUTDOOR TABLE
PLAN

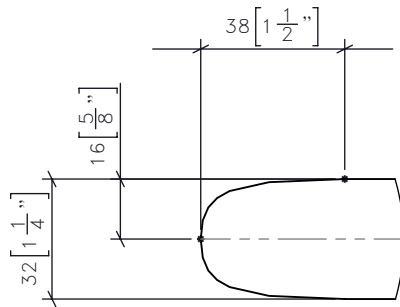

DRAWING ARE NOT TO BE SCALED. CONTRACTOR MUST CHECK AND VERIFY ALL JOB DIMENSIONS, DRAWINGS, DETAILS AND SPECIFICATIONS, AND REPORT ANY DISCREPANCIES TO DESIGNER BEFORE PROCEEDING WITH WORK.

-REV/	-ISSUED FOR	-DATE

STUDIO
MUNGE

25 WINGOLD AVENUE
TORONTO, ONTARIO
M6B 1P8 CANADA
416.588.1668
STUDIOMUNGE.COM

-SCALE AS NOTED	-DATE 2/3/21
-DRAWN BY EP	-CHECKED BY
-PROJECT NAME	
AM COLLECTION	
-DRAWING TITLE	
CG-XX LARGE OUTDOOR TABLE	
-PROJECT NUMBER 14178	
-DRAWING NUMBER 3 / 4	



DRAWING ARE NOT TO BE SCALED. CONTRACTOR MUST CHECK AND VERIFY ALL JOB DIMENSIONS, DRAWINGS, DETAILS AND SPECIFICATIONS; AND REPORT ANY DISCREPANCIES TO DESIGNER BEFORE PROCEEDING WITH WORK.

[illegible]

STUDIO
MUNGE

25 WINGOLD AVENUE
TORONTO, ONTARIO
M6B 1P8 CANADA
416.588.1668
STUDIOMUNGE.COM

-SCALE AS NOTED	-DATE 2/3/21
---------------------------	------------------------

-DRAWN BY **-CHECKED BY**
EP

-PROJECT NAME

AM COLLECTION

-DRAWING TITLE

CG-XX
LARGE OUTDOOR TABLE

-PROJECT NUMBER

14178

-DRAWING NUMBER

4 / 4