


STUDIO MUNGE


X	1	2	3	4	5	6																								
Y	SEATING INSTRUCTONS:			ACCESSORY CODE	DESCRIPTION		DRAWING ARE NOT TO BE SCALED. CONTRACTOR MUST CHECK AND VERIFY ALL JOB DIMENSIONS, DRAWINGS, DETAILS AND SPECIFICATIONS; AND REPORT ANY DISCREPANCIES TO DESIGNER BEFORE PROCEEDING WITH WORK.																							
F	<div>- ALL SEAMS TO BE BLIND UNLESS OTHERWISE SPECIFIED</div> <div>- SUBMITTAL OF SHOP DRAWINGS, FINISH SAMPLES, AND/OR PROTOTYPE TO STUDIO MUNGE FOR REVIEW AND WRITTEN APPROVAL IS REQUIRED FOR ALL PIECES SUPPLIED BY INDICATED VENDOR OR OTHER.</div> <div>- TO BE TIGHT UPHOLSTERED UNLESS OTHERWISE SPECIFIED</div> <div>- DRAWINGS PROVIDED ARE FOR DESIGN INTENT ONLY</div> <div>- PROVIDE CONTRACT QUALITY LOW PROFILE LEVELERS AS REQUIRED</div> <div>- PROVIDE CONTRACT QUALITY LOW PROFILE GLIDES TO PROTECT FLOOR FROM SCRATCHING</div> <div>- REFER TO DRAWINGS FOR DETAILS</div> <div>- HARDWARE TO BE HIDDEN UNLESS OTHERWISE SPECIFIED</div> <div>- HARDWARE TO BE REVIEWED AND APPROVED BY SM</div> <div>- MANUFACTURER TO ENSURE NO ISSUE WITH SITE ACCESS AND CLEARANCE FOR DELIVERY AND INSTALLATION</div> <div>- PURCHASING AGENT TO SUBMIT ALL NEW SUBSTITUTIONS TO STUDIO MUNGE FOR WRITTEN APPROVAL PRIOR TO MANUFACTURING AND PURCHASING</div>			FB-AC-08A	18" X 18" PILLOW X 2 REFER TO CUTSHEET			<div>-REV/</div> <div>-ISSUED FOR</div> <div>-DATE</div>																						
				FB-AC-08B	16" X 16" PILLOW X 2 REFER TO CUTSHEET																									
D	MATERIAL INSTRUCTONS:			<div><input type="checkbox"/> SEAMING DIAGRAM</div> <div><input type="checkbox"/> SHOP DRAWINGS</div> <div><input type="checkbox"/> PROTOTYPE</div> <div><input type="checkbox"/> FINISH SAMPLE</div>		<div>STUDIO MUNGE</div> <div>25 WINGOLD AVENUE TORONTO, ONTARIO M6B 1P8 CANADA 416.588.1668 STUDIOMUNGE.COM</div>																								
C	<div>-MATERIALS TO BE OUTDOOR GRADE WHEN REQUIRED AND SPECIFIED IN DRAWINGS AND ORDER</div> <table><thead><tr><th>MATERIAL CODE</th><th>DESCRIPTION</th><th>COLOR/FINISH</th></tr></thead><tbody><tr><td>SGF-01</td><td>REFER TO FABRIC CUTSHEET</td><td>REFER TO FINISH CUTSHEET</td></tr><tr><td>FF-WD-XX</td><td>SOLID FLAT CUT WALNUT -FREE OF KNOTS</td><td>REFER TO FINISH CUTSHEET</td></tr><tr><td></td><td></td><td></td></tr><tr><td></td><td></td><td></td></tr><tr><td></td><td></td><td></td></tr><tr><td></td><td></td><td></td></tr><tr><td></td><td></td><td></td></tr></tbody></table>			MATERIAL CODE	DESCRIPTION		COLOR/FINISH	SGF-01	REFER TO FABRIC CUTSHEET	REFER TO FINISH CUTSHEET	FF-WD-XX	SOLID FLAT CUT WALNUT -FREE OF KNOTS	REFER TO FINISH CUTSHEET																<div></div>	
				MATERIAL CODE	DESCRIPTION		COLOR/FINISH																							
				SGF-01	REFER TO FABRIC CUTSHEET		REFER TO FINISH CUTSHEET																							
				FF-WD-XX	SOLID FLAT CUT WALNUT -FREE OF KNOTS		REFER TO FINISH CUTSHEET																							
A							<div>-SCALE AS NOTED</div> <div>-DATE 2/16/21</div> <div>-DRAWN BY RC</div> <div>-CHECKED BY</div> <div>-PROJECT NAME AM COLLECTION</div> <div>-DRAWING TITLE SG-XX OUTDOOR DINING CHAIR</div> <div>-PROJECT NUMBER 17148</div> <div>-DRAWING NUMBER 1 / 5</div>																							
Y	X	1	2	3	4	5	6																							

SGF-01
BACKREST "RATTAN" TO BE
SECURED TO FRAME

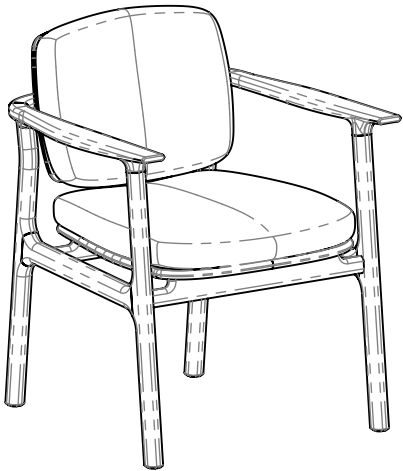

FF-WD-XX

1	SG-XX	OUTDOOR DINING CHAIR ISOMETRIC REAR
	1:16	

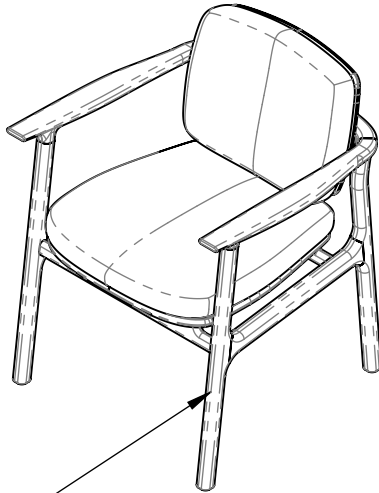

FF-WD-XX

2	SG-XX	OUTDOOR DINING CHAIR ISOMETRIC FRONT
	1:16	


DRAWING ARE NOT TO BE SCALED. CONTRACTOR MUST CHECK AND VERIFY ALL JOB DIMENSIONS, DRAWINGS, DETAILS AND SPECIFICATIONS; AND REPORT ANY DISCREPANCIES TO DESIGNER BEFORE PROCEEDING WITH WORK.

-REV/	-ISSUED FOR	-DATE


STUDIO
MUNGE

25 WINGOLD AVENUE
TORONTO, ONTARIO
M6B 1P8 CANADA
416.588.1668
STUDIOMUNGE.COM


-SCALE AS NOTED	-DATE 2/16/21
-DRAWN BY RC	-CHECKED BY
-PROJECT NAME	
AM COLLECTION	
-DRAWING TITLE	
SG-XX OUTDOOR DINING CHAIR	
-PROJECT NUMBER 17148	
-DRAWING NUMBER 2 / 5	

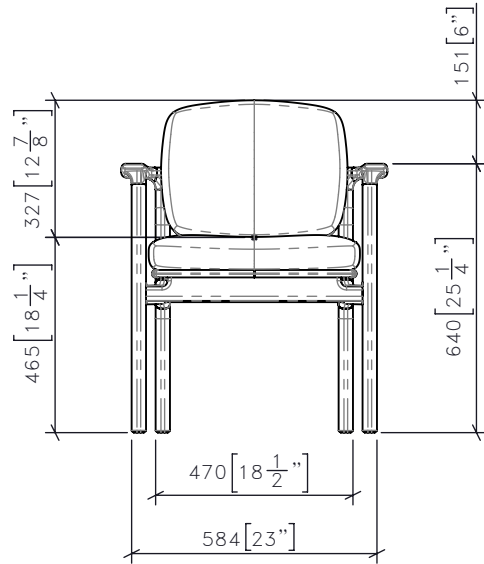


3 SG-XX 1:18 OUTDOOR DINING CHAIR FRONT ELEVATION

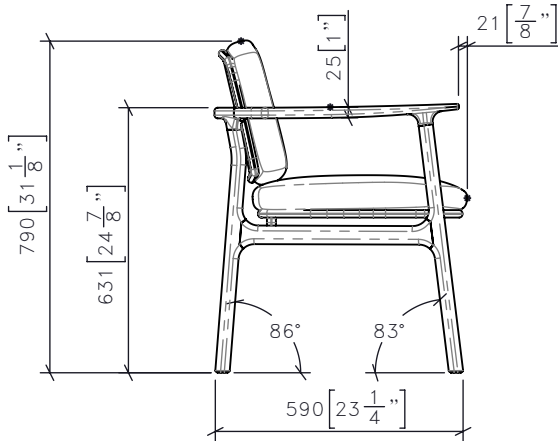

5 SG-XX 1:18 OUTDOOR DINING CHAIR BACK ELEVATION

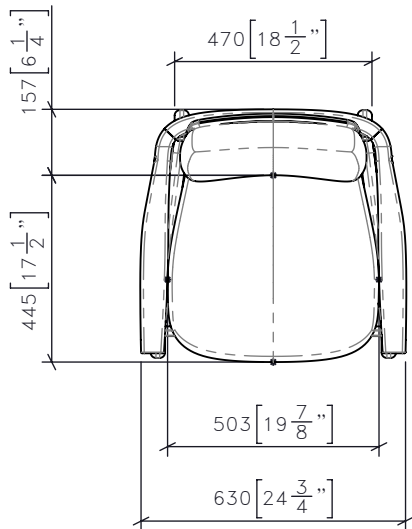

4 SG-XX 1:18 OUTDOOR DINING CHAIR PLAN

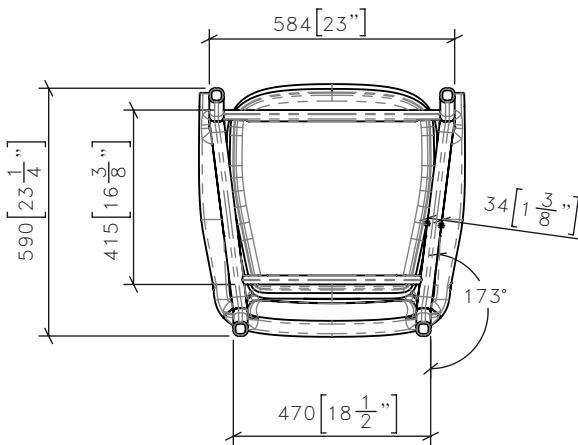

6 SG-XX 1:18 OUTDOOR DINING CHAIR BOTTOM PLAN

DRAWING ARE NOT TO BE SCALED. CONTRACTOR MUST CHECK AND VERIFY ALL JOB DIMENSIONS, DRAWINGS, DETAILS AND SPECIFICATIONS; AND REPORT ANY DISCREPANCIES TO DESIGNER BEFORE PROCEEDING WITH WORK.

REV	ISSUED FOR	DATE

STUDIO MUNGE 25 WINGOLD AVENUE TORONTO, ONTARIO M6B 1P8 CANADA 416.588.1668 STUDIOMUNGE.COM

SCALE AS NOTED	DATE 2/16/21
DRAWN BY RC	CHECKED BY
PROJECT NAME	
AM COLLECTION	
DRAWING TITLE	
SG-XX OUTDOOR DINING CHAIR	
PROJECT NUMBER 17148	
DRAWING NUMBER 3 / 5	


DRAWING ARE NOT TO BE SCALED. CONTRACTOR MUST CHECK AND VERIFY ALL JOB DIMENSIONS, DRAWINGS, DETAILS AND SPECIFICATIONS, AND REPORT ANY DISCREPANCIES TO DESIGNER BEFORE PROCEEDING WITH WORK.

REV	ISSUED FOR	DATE

STUDIO
MUNGE

25 WINGOLD AVENUE
TORONTO, ONTARIO
M6B 1P8 CANADA
416.588.1668
STUDIOMUNGE.COM

SCALE AS NOTED	DATE 2/16/21
DRAWN BY RC	CHECKED BY
PROJECT NAME AM COLLECTION	
DRAWING TITLE SG-XX OUTDOOR DINING CHAIR	
PROJECT NUMBER 17148	
DRAWING NUMBER 4 / 5	

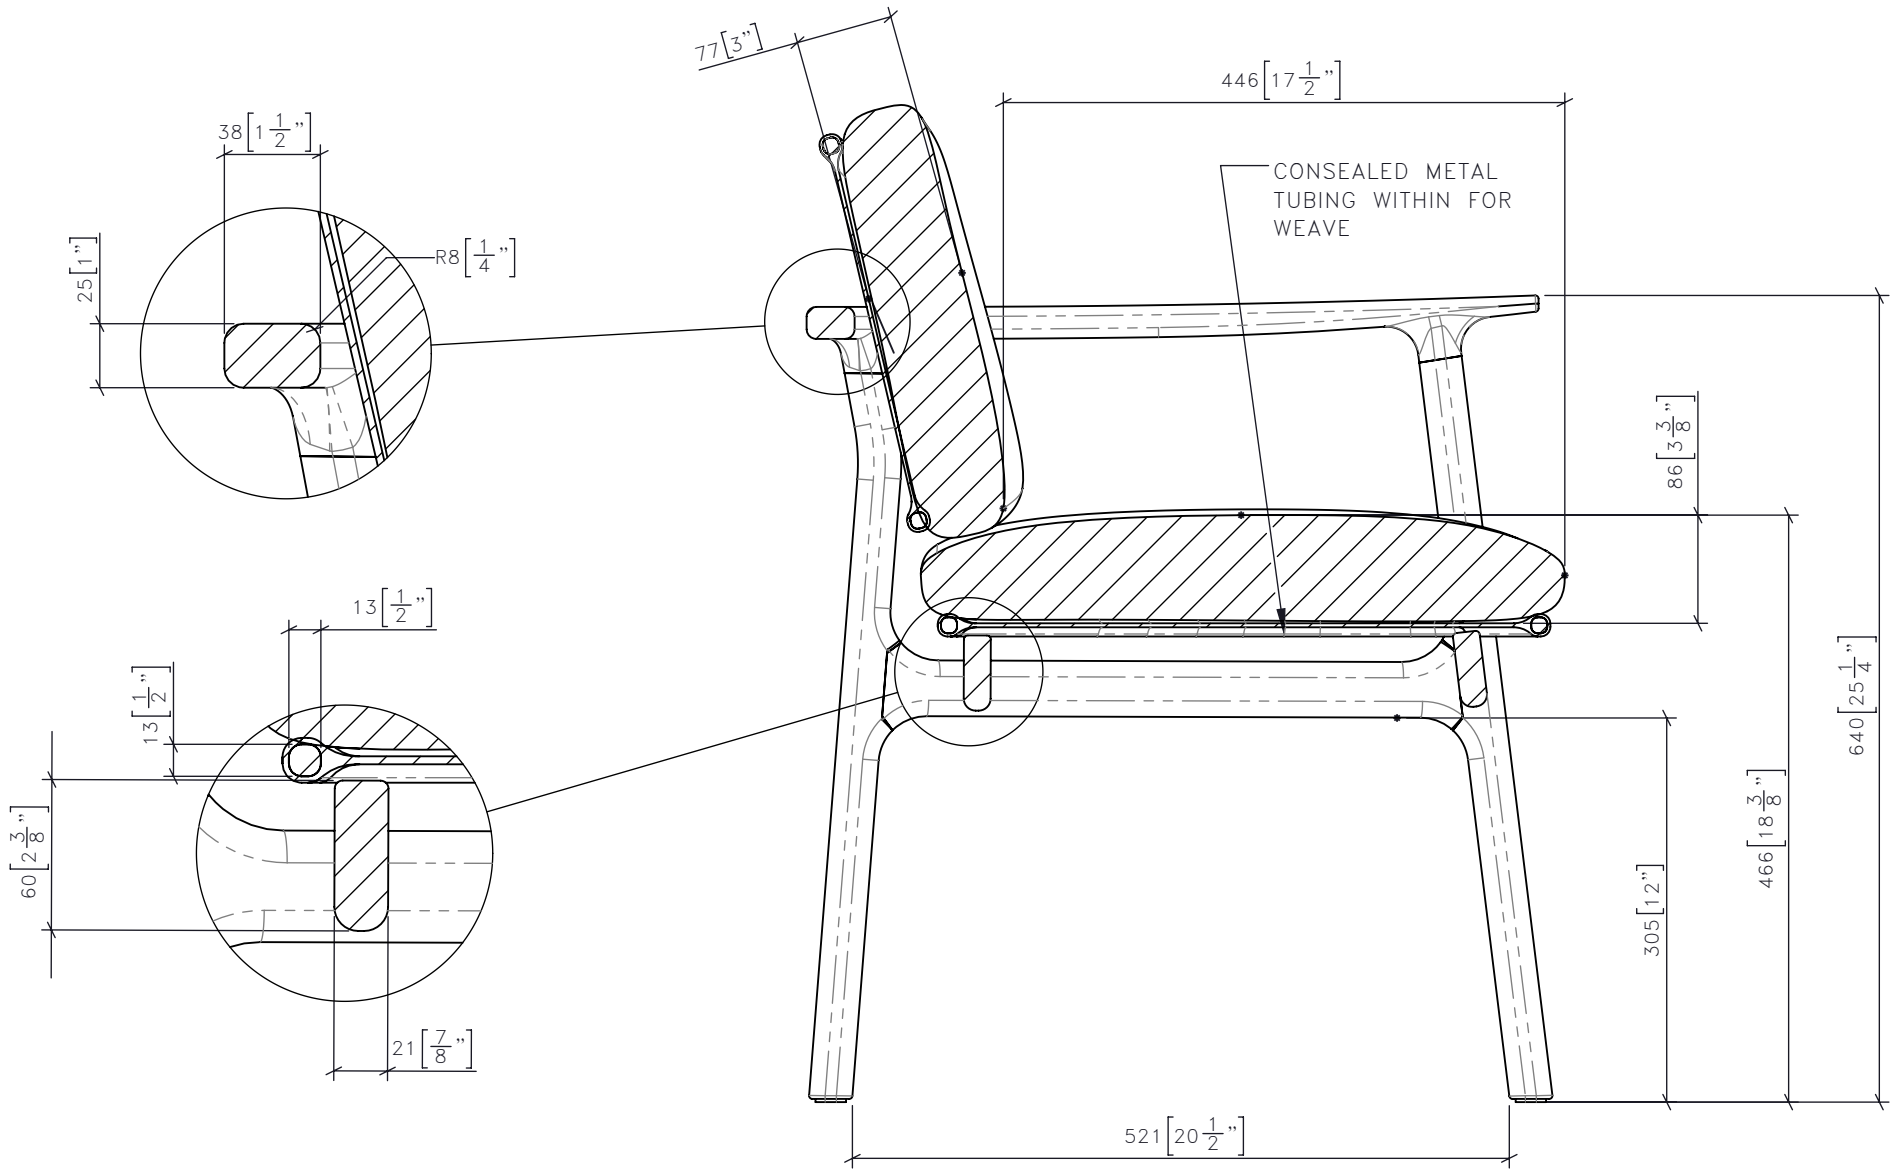

7 SG-XX OUTDOOR DINING CHAIR
1:16 SECTION F-F

STUDIO MUNGE

IMAGE AS REFERENCE FOR THE CUSHIONS LOOK ONLY



9	SG-XX	OUTDOOR DINING CHAIR
	1:8	RENDERED VIEW

DRAWING ARE NOT TO BE SCALED. CONTRACTOR MUST CHECK AND VERIFY ALL JOB DIMENSIONS, DRAWINGS, DETAILS AND SPECIFICATIONS, AND REPORT ANY DISCREPANCIES TO DESIGNER BEFORE PROCEEDING WITH WORK.

REV	ISSUED FOR	DATE

STUDIO
MUNGE

25 WINGOLD AVENUE
TORONTO, ONTARIO
M6B 1P8 CANADA
416.588.1668
STUDIOMUNGE.COM

SCALE	DATE
AS NOTED	2/16/21
DRAWN BY	CHECKED BY
RC	
PROJECT NAME	
AM COLLECTION	
DRAWING TITLE	
SG-XX OUTDOOR DINING CHAIR	
PROJECT NUMBER	
17148	
DRAWING NUMBER	
5 / 5	