


STUDIO MUNGE

X	1	2	3	4	5	6																									
Y	CASE GOODS INSTRUCTONS:			EQUIPMENT CODE	EQUIPMENT DESCRIPTION	QTY	DRAWING ARE NOT TO BE SCALED. CONTRACTOR MUST CHECK AND VERIFY ALL JOB DIMENSIONS, DRAWINGS, DETAILS AND SPECIFICATIONS; AND REPORT ANY DISCREPANCIES TO DESIGNER BEFORE PROCEEDING WITH WORK.																								
	<div>- DRAWINGS PROVIDED ARE FOR DESIGN INTENT ONLY</div> <div>- SUBMITTAL OF SHOP DRAWINGS, FINISH SAMPLES, AND/OR PROTOTYPE TO STUDIO MUNGE FOR REVIEW AND WRITTEN APPROVAL IS REQUIRED FOR ALL PIECES SUPPLIED BY INDICATED VENDOR OR OTHER.</div> <div>-PROVIDE CONTRACT QUALITY LOW PROFILE LEVELERS AS REQUIRED</div> <div>-PROVIDE CONTRACT QUALITY LOW PROFILE GLIDES TO PROTECT FLOOR FROM SCRATCHING</div> <div>-PROVIDE CONTRACT QUALITY UNDER-MOUNTED SOFT CLOSE SLIDES FOR PULL OUT COMPONENTS UNLESS OTHERWISE SPECIFIED</div> <div>-PROVIDE CONTRACT QUALITY SOFT CLOSE HINGED UNLESS OTHERWISE SPECIFIED</div> <div>-REFER TO DRAWINGS FOR DETAILS</div> <div>-BLOCKING TO BE COORDINATED ONSITE TO PREVENT TIPPING</div> <div>-INTEGRATED LIGHTING TO BE COORDINATED WITH ELECTRICAL ENGINEER</div> <div>-HARDWARE TO BE CONTRACT GRADE AND REVIEWED BY SM FOR APPROVAL</div> <div>- WOOD CONSTRUCTION IS TO BE SELECTED, SEASONED, FREE OF KNOTS, FREE OF WORMS AND VERMIN, AND KILN-DRIED TO A MOISTURE CONTENT NOT TO EXCEED 7%. IF IMPORTED, FUMIGATION MAY BE REQUIRED DEPENDING ON COUNTRY OF ORIGIN AND CERTIFICATE</div> <div>-ALL WELDS ON METAL TO BE GROUND SMOOTH AND CLEAN</div> <div>- PURCHASING AGENT TO SUBMIT ALL NEW SUBSTITUTIONS TO STUDIO MUNGE FOR WRITTEN APPROVAL PRIOR TO MANUFACTURING AND PURCHASING</div>							<div>-REV/</div> <div>-ISSUED FOR</div> <div>-DATE</div>																							
				REQUIRED ITEM(S) FOR DESIGNER APPROVAL PRIOR TO FABRICATION			<div>STUDIO MUNGE</div> <div>25 WINGOLD AVENUE TORONTO, ONTARIO M6B 1P8 CANADA 416.588.1668 STUDIOMUNGE.COM</div>																								
				<div><input type="checkbox"/> SEAMING DIAGRAM</div> <div><input type="checkbox"/> SHOP DRAWINGS</div> <div><input type="checkbox"/> PROTOTYPE</div> <div><input type="checkbox"/> FINISH SAMPLE</div>																											
	<div>-MATERIALS TO BE OUTDOOR GRADE WHEN REQUIRED AND SPECIFIED IN DRAWINGS AND ORDER</div> <div>-REFER TO DRAWINGS FOR GRAIN DIRECTION WHEN APPLICABLE</div> <table><thead><tr><th>MATERIAL CODE</th><th>DESCRIPTION</th><th>COLOR/FINISH</th></tr></thead><tbody><tr><td></td><td></td><td></td></tr><tr><td></td><td></td><td></td></tr><tr><td></td><td></td><td></td></tr><tr><td></td><td></td><td></td></tr><tr><td></td><td></td><td></td></tr><tr><td></td><td></td><td></td></tr><tr><td></td><td></td><td></td></tr></tbody></table>			MATERIAL CODE	DESCRIPTION	COLOR/FINISH																									
MATERIAL CODE				DESCRIPTION	COLOR/FINISH																										
				<div>-SCALE</div> <div>AS NOTED</div> <div>-DATE</div> <div>3/8/21</div> <div>-DRAWN BY</div> <div>EP</div> <div>-CHECKED BY</div> <div></div> <div>-PROJECT NAME</div> <div>AM COLLECTION</div> <div>-DRAWING TITLE</div> <div>CG-XX DINING TABLE 41</div> <div>-PROJECT NUMBER</div> <div>14178</div> <div>-DRAWING NUMBER</div> <div>1 / 4</div>																											
X	1	2	3	4	5	6																									


DRAWING ARE NOT TO BE SCALED. CONTRACTOR MUST CHECK AND VERIFY ALL JOB DIMENSIONS, DRAWINGS, DETAILS AND SPECIFICATIONS, AND REPORT ANY DISCREPANCIES TO DESIGNER BEFORE PROCEEDING WITH WORK.

REV	ISSUED FOR	DATE

STUDIO
MUNGE


25 WINGOLD AVENUE
TORONTO, ONTARIO
M6B 1P8 CANADA
416.588.1668
STUDIOMUNGE.COM

SCALE	DATE
AS NOTED	3/8/21
DRAWN BY	CHECKED BY
EP	
PROJECT NAME	
AM COLLECTION	
DRAWING TITLE	
CG-XX DINING TABLE 41	
PROJECT NUMBER	
14178	
DRAWING NUMBER	
2 / 4	

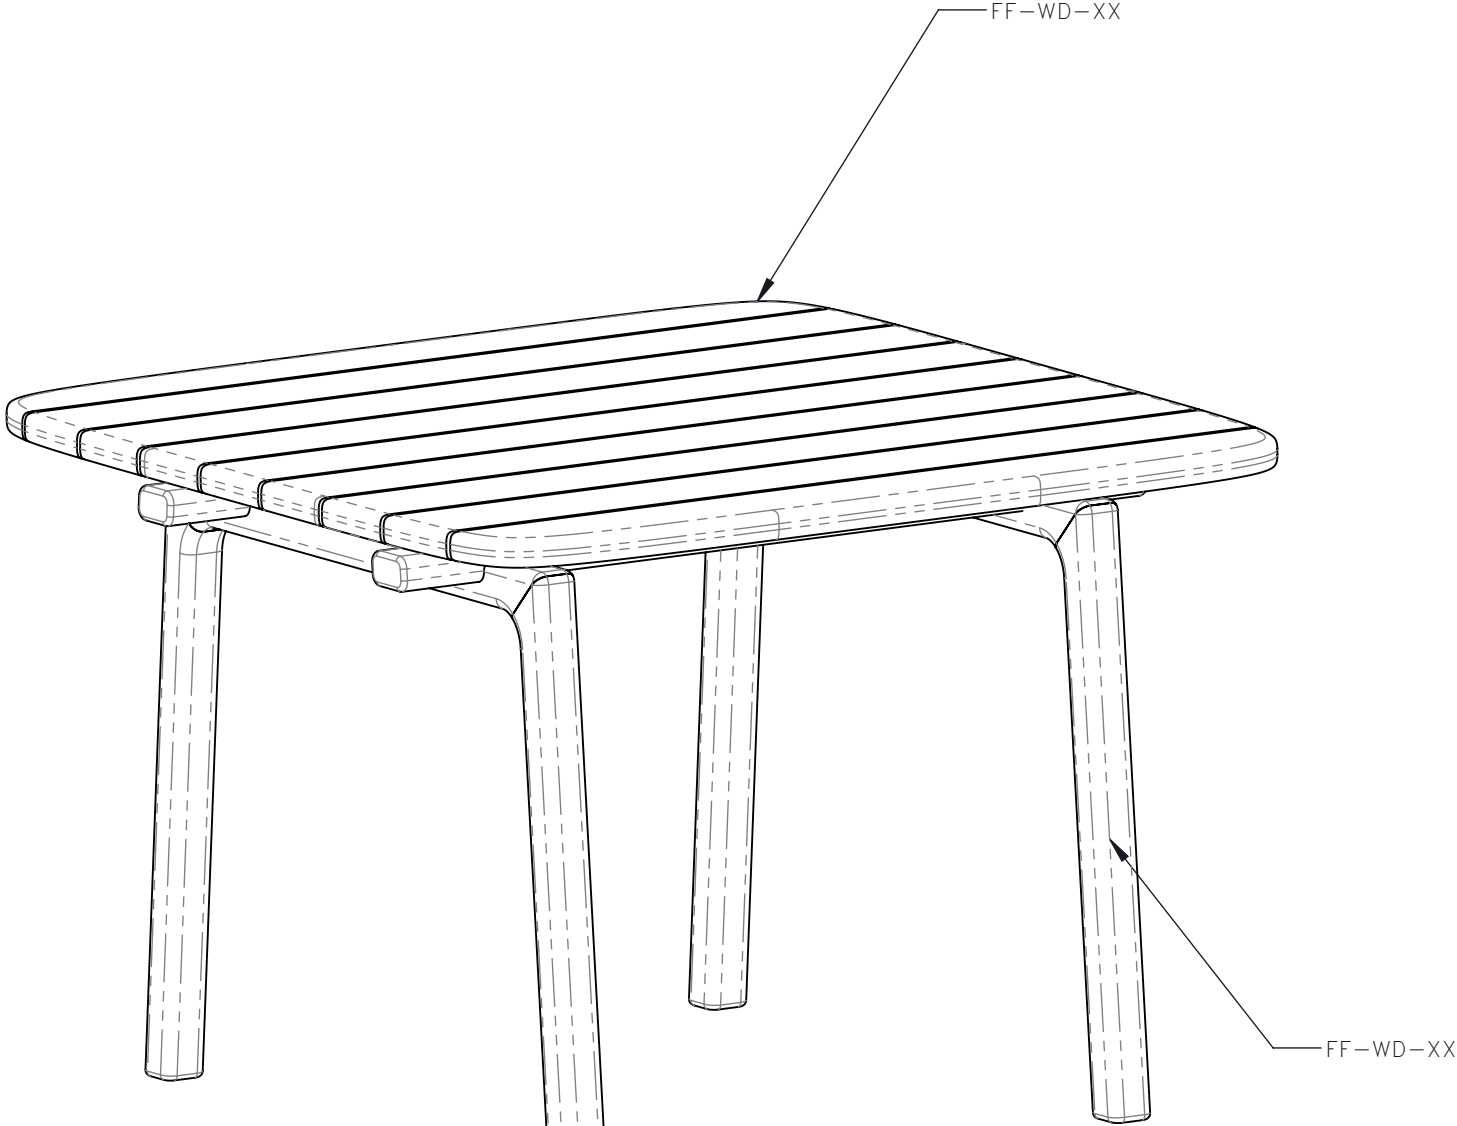


PROVIDE LOW PROFILE GLIDES


1	CG-XX	DINING TABLE 41
	1:10	Drawing View8

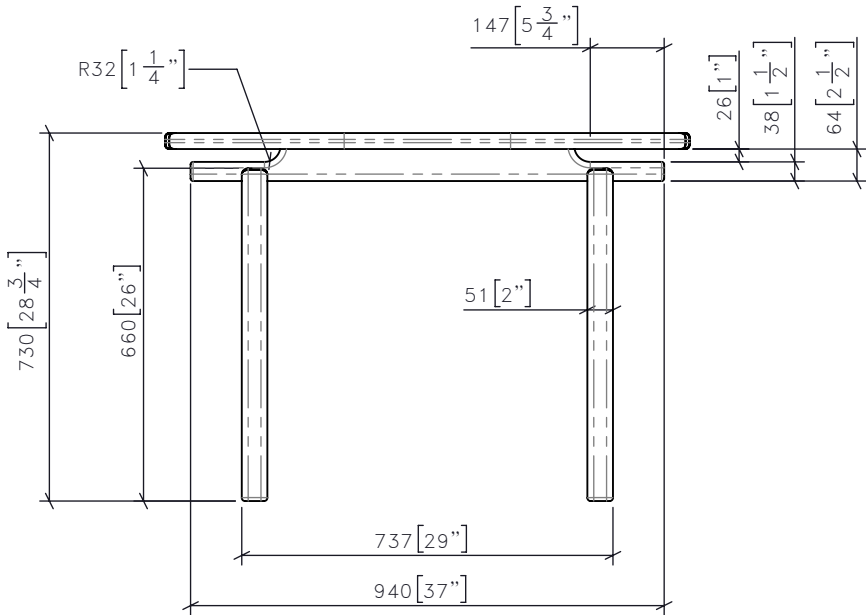


3 CG-XX DINING TABLE 41
1:15 FRONT ELEVATION

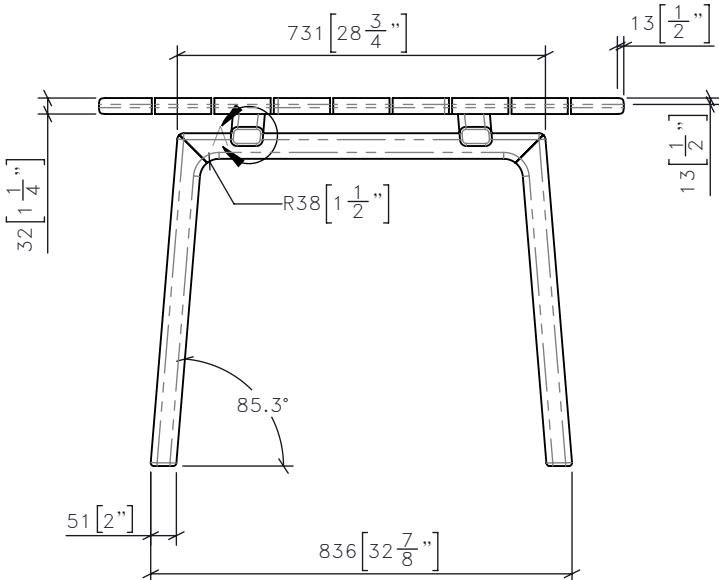

5 CG-XX DINING TABLE 41
1:15 SIDE ELEVATION

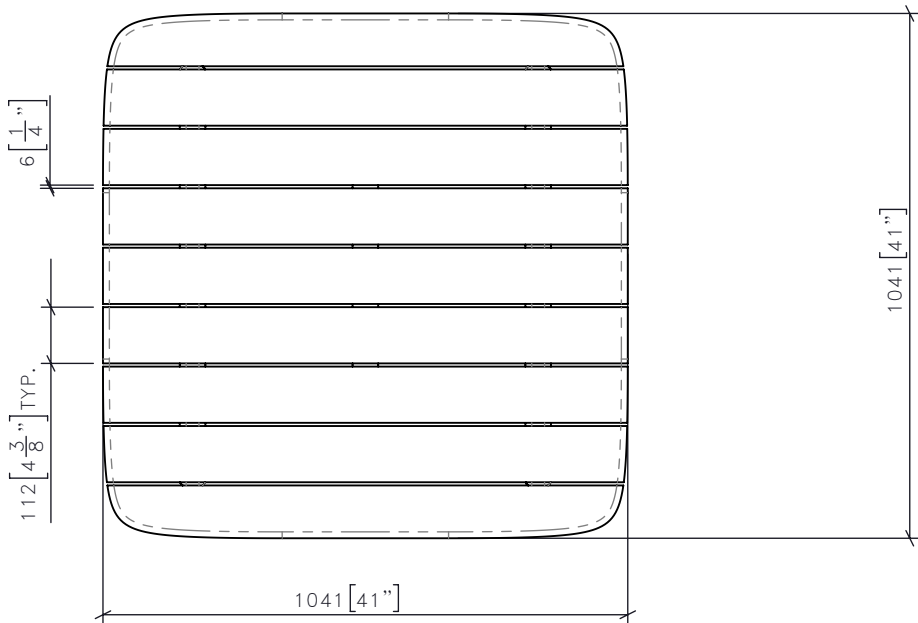

4 CG-XX DINING TABLE 41
1:15 PLAN

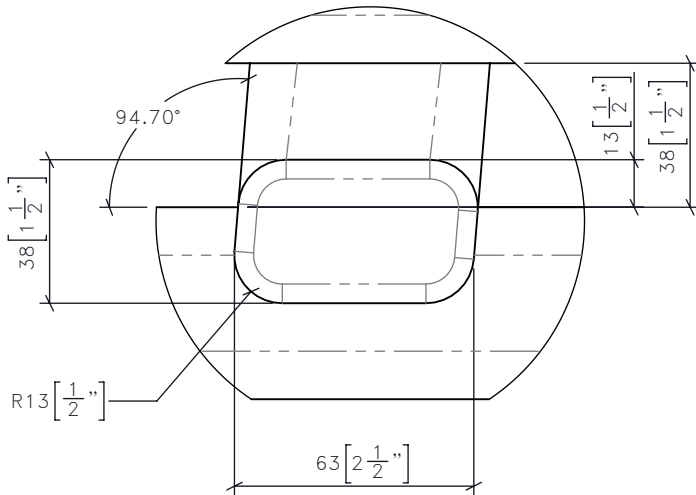

DRAWING ARE NOT TO BE SCALED. CONTRACTOR MUST CHECK AND VERIFY ALL JOB DIMENSIONS, DRAWINGS, DETAILS AND SPECIFICATIONS, AND REPORT ANY DISCREPANCIES TO DESIGNER BEFORE PROCEEDING WITH WORK.

REV	ISSUED FOR	DATE

STUDIO MUNGE
25 WINGOLD AVENUE
TORONTO, ONTARIO
M6B 1P8 CANADA
416.588.1668
STUDIOMUNGE.COM

SCALE AS NOTED	DATE 3/8/21
DRAWN BY EP	CHECKED BY
PROJECT NAME	
AM COLLECTION	
DRAWING TITLE	
CG-XX DINING TABLE 41	
PROJECT NUMBER 14178	
DRAWING NUMBER 3 / 4	



-DRAWING NUMBER

4 / 4