

STUDIO MUNGE

HARDWIRED LIGHTS INSTRUCTONS:

- DRAWINGS PROVIDED ARE FOR DESIGN INTENT ONLY-ID
- TO BE CONTRACT QUALITY
- DRIVER TO BE COORDINATED WITH ELECTRICAL ENGINEER
- HARDWARE TO BE CONTRACT GRADE AND REVIEWED BY SM FOR APPROVAL
- SUBMITTAL OF SHOP DRAWINGS, FINISH SAMPLES, AND/OR PROTOTYPE TO STUDIO MUNGE FOR REVIEW AND WRITTEN APPROVAL IS REQUIRED FOR ALL FIXTURES SUPPLIED BY INDICATED VENDOR OR OTHER
- PURCHASING AGENT TO SUBMIT ALL NEW SUBSTITUTIONS TO STUDIO MUNGE FOR WRITTEN APPROVAL PRIOR TO MANUFACTURING AND PURCHASING
- CORD NOTE-SPECIFIC TO PIECE

SPECIFICATIONS	DESCRIPTION	QTY
WEIGHT	4-5LBS	
SWITCH TYPE	DIMMER SWITCH (TO MATCH FINN FLOOR LAMP)	
CORD LENGHT/COLOR	N/A HARD WIRED	
LAMP TYPE/WATTAGE	3000	
UL LISTING		
DIMMER	3 STAGE: ON, BRIGHTER, OFF	
REQUIRED ITEM(S) FOR DESIGNER APPROVAL PRIOR TO FABRICATION		
<input type="checkbox"/> SEAMING DIAGRAM <input type="checkbox"/> SHOP DRAWINGS <input type="checkbox"/> PROTOTYPE <input type="checkbox"/> FINISH SAMPLE		

DRAWING ARE NOT TO BE SCALED. CONTRACTOR MUST CHECK AND VERIFY ALL JOB DIMENSIONS, DRAWINGS, DETAILS AND SPECIFICATIONS; AND REPORT ANY DISCREPANCIES TO DESIGNER BEFORE PROCEEDING WITH WORK.

-REV/	-ISSUED FOR	-DATE


STUDIO
MUNGE

25 WINGOLD AVENUE
 TORONTO, ONTARIO
 M6B 1P8 CANADA
 416.588.1668
 STUDIOMUNGE.COM

MATERIAL INSTRUCTONS:

-MATERIALS TO BE OUTDOOR GRADE WHEN REQUIRED AND SPECIFIED IN DRAWINGS AND ORDER


MATERIAL CODE	DESCRIPTION	COLOR/FINISH
FF-ML-101	METAL	NICKEL
FF-PT-101	POWDER COATED METAL	BLACK
FF-GL-XX	GLASS	FROSTED INNER SURFACE

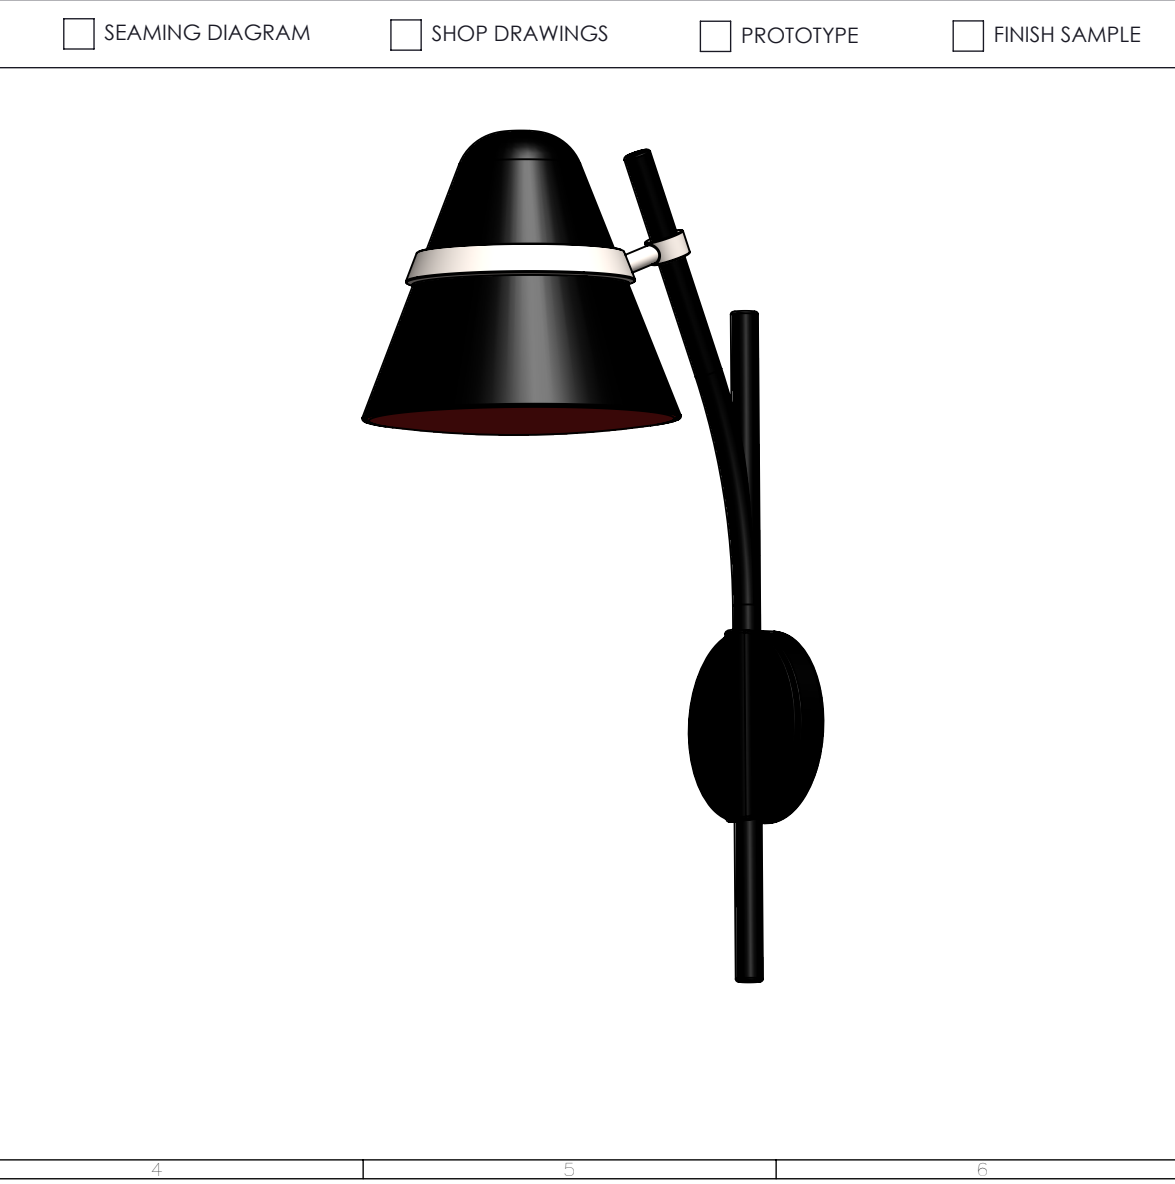

-SCALE AS NOTED	-DATE 3/8/21
-DRAWN BY CS	-CHECKED BY
-PROJECT NAME	
MUNGE COLLECTION	
-DRAWING TITLE	
LT-101 FINN SCONCE	
-PROJECT NUMBER XXXXXX	
-DRAWING NUMBER 1 / 4	

DRAWING ARE NOT TO BE SCALED. CONTRACTOR MUST CHECK AND VERIFY ALL JOB DIMENSIONS, DRAWINGS, DETAILS AND SPECIFICATIONS; AND REPORT ANY DISCREPANCIES TO DESIGNER BEFORE PROCEEDING WITH WORK.

-REV/	-ISSUED FOR	-DATE

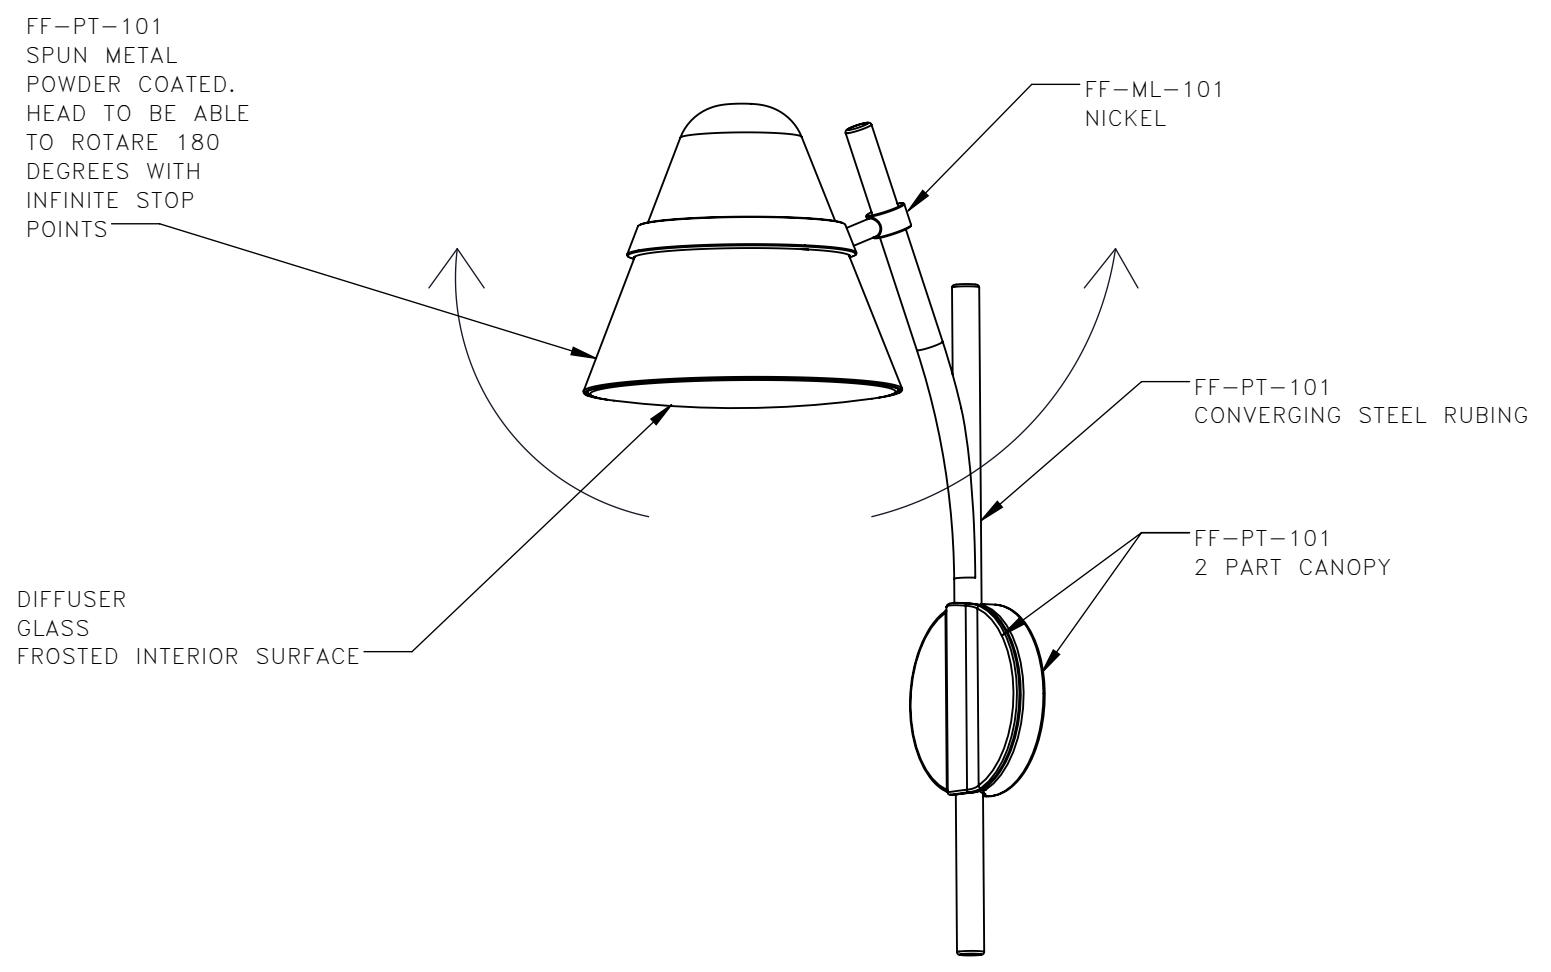

**STUDIO
MUNGE** 25 WINGOLD AVENUE
TORONTO, ONTARIO
M6B 1P8 CANADA
416.588.1668
STUDIOMUNGE.COM

1	LT-101	FINN SCONCE ISOMETRIC FRONT
	1:3	


-SCALE AS NOTED	-DATE 3/8/21
-DRAWN BY CS	-CHECKED BY
-PROJECT NAME MUNGE COLLECTION	
-DRAWING TITLE LT-101 FINN SCONCE	
-PROJECT NUMBER XXXXXX	
-DRAWING NUMBER 2 / 4	

DRAWING ARE NOT TO BE SCALED. CONTRACTOR MUST CHECK AND VERIFY ALL JOB DIMENSIONS, DRAWINGS, DETAILS AND SPECIFICATIONS; AND REPORT ANY DISCREPANCIES TO DESIGNER BEFORE PROCEEDING WITH WORK.


-REV/	-ISSUED FOR	-DATE

STUDIO MUNGE
 25 WINGOLD AVENUE
 TORONTO, ONTARIO
 M6B 1P8 CANADA
 416.588.1668
 STUDIOMUNGE.COM


-SCALE AS NOTED	-DATE 3/8/21
-DRAWN BY CS	-CHECKED BY
-PROJECT NAME MUNGE COLLECTION	
-DRAWING TITLE LT-101 FINN SCONCE	
-PROJECT NUMBER XXXXXX	
-DRAWING NUMBER 3 / 4	

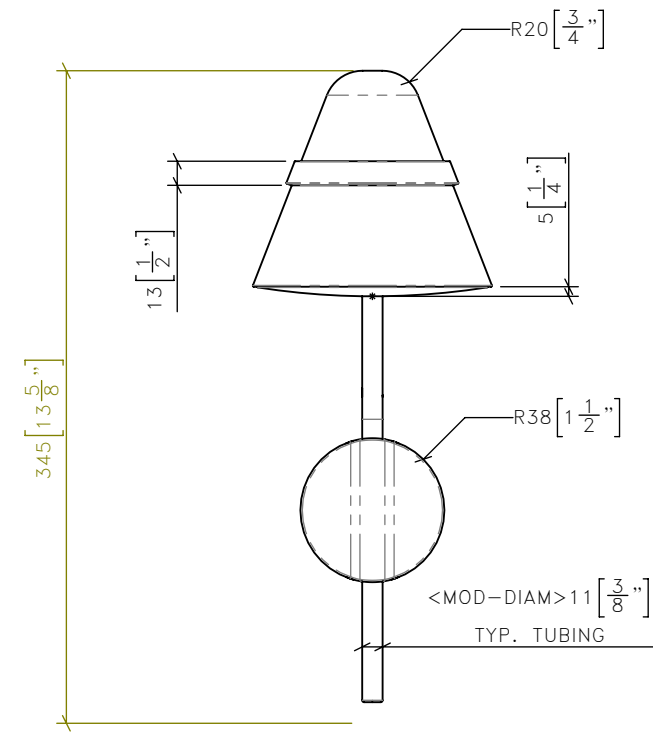


2 | LT-101 | FINN SCONCE
1:4 | FRONT ELEVATION

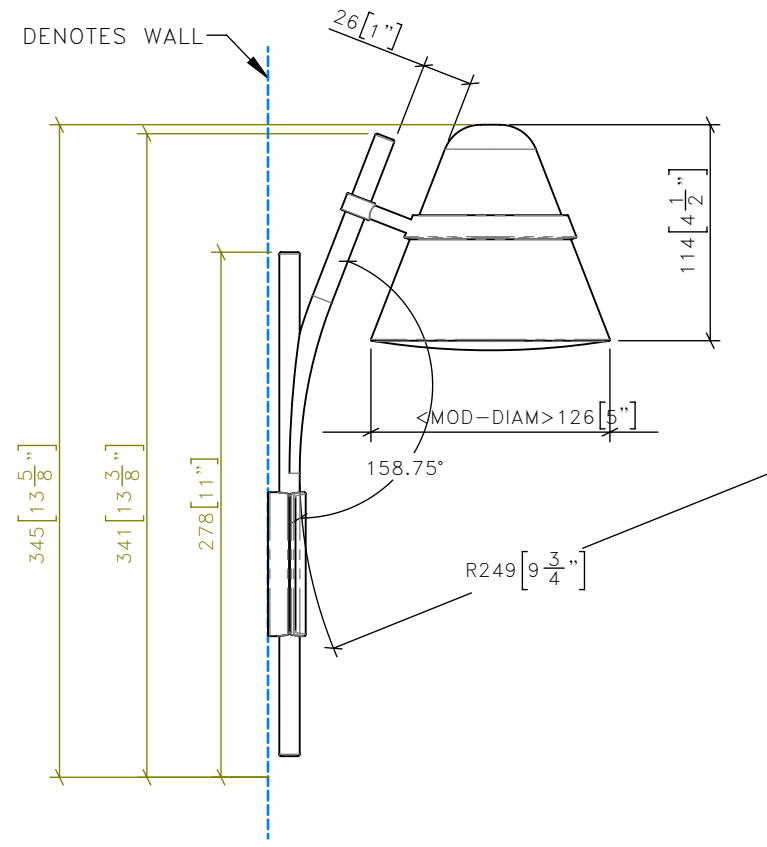

4 | LT-101 | FINN SCONCE
1:4 | SIDE ELEVATION

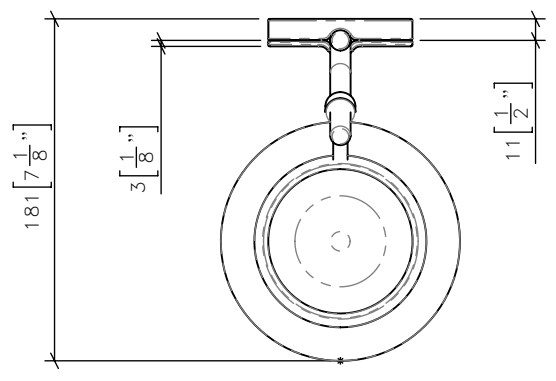

3 | LT-101 | FINN SCONCE
1:4 | PLAN

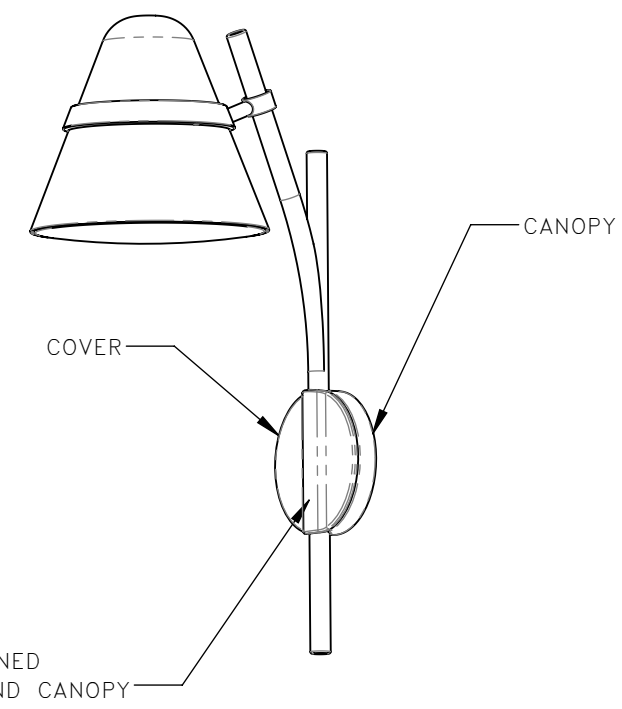

TUBE TO BE FASTENED
BETWEEN COVER AND CANOPY

STUDIO MUNGE
Y
M
D
C
B
A
Y



DRAWING ARE NOT TO BE SCALED. CONTRACTOR MUST CHECK AND VERIFY ALL JOB DIMENSIONS, DRAWINGS, DETAILS AND SPECIFICATIONS; AND REPORT ANY DISCREPANCIES TO DESIGNER BEFORE PROCEEDING WITH WORK.

-REV/	-ISSUED FOR	-DATE

**STUDIO
MUNGE**
25 WINGOLD AVENUE
TORONTO, ONTARIO
M6B 1P8 CANADA
416.588.1668
STUDIOMUNGE.COM

-SCALE
AS NOTED

-DATE
3/8/21

-DRAWN BY
CS

-CHECKED BY

-PROJECT NAME

MUNGE COLLECTION

-DRAWING TITLE

LT-101
FINN SCONCE

-PROJECT NUMBER
XXXXXX

-DRAWING NUMBER
4 / 4