



1 SG-104 BENCH AT BED
1:10 FRONT ELEVATION

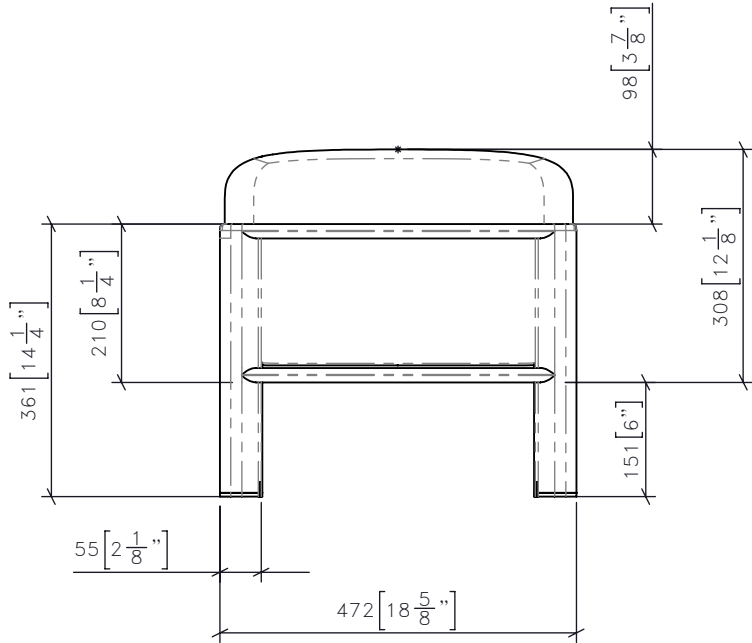

3 SG-104 BENCH AT BED
1:10 SIDE ELEVATION

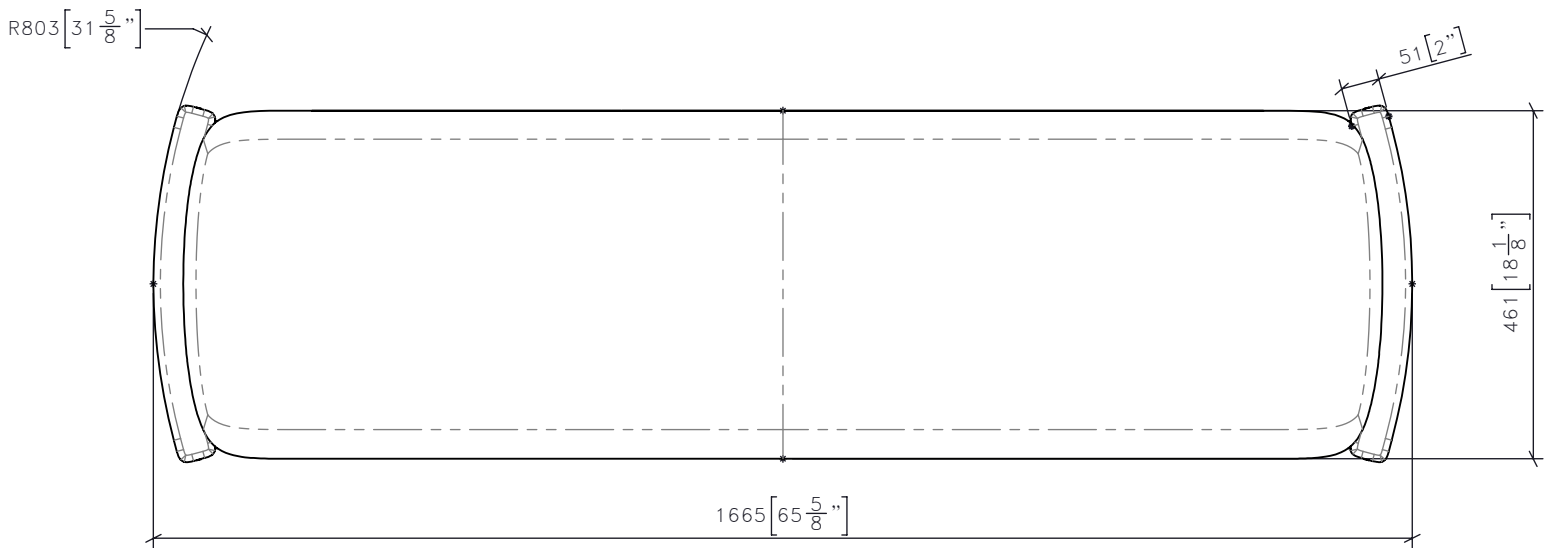

2 SG-104 BENCH AT BED
1:10 PLAN

FOR DESIGN INTENT ONLY


DRAWING ARE NOT TO BE SCALED. CONTRACTOR MUST CHECK AND VERIFY ALL JOB DIMENSIONS, DRAWINGS, DETAILS AND SPECIFICATIONS; AND REPORT ANY DISCREPANCIES TO DESIGNER BEFORE PROCEEDING WITH WORK.

| -REV/ | -ISSUED FOR | -DATE |
|-------|-------------|-------|
| | | |

STUDIO
MUNGE

25 WINGOLD AVENUE
TORONTO, ONTARIO
M6B 1P8 CANADA
416.588.1668
STUDIOMUNGE.COM

| | |
|------------------------|------------------|
| -SCALE AS NOTED | -DATE 2/24/20 |
| -DRAWN BY LS | -CHECKED BY |
| -PROJECT NAME | |
| DIAOYUTAI QINGDAO | |
| -DRAWING TITLE | |
| SG-104 BENCH AT BED | |
| -PROJECT NUMBER | |
| 1918 | |
| -DRAWING NUMBER | |
| 1 / 3 | |

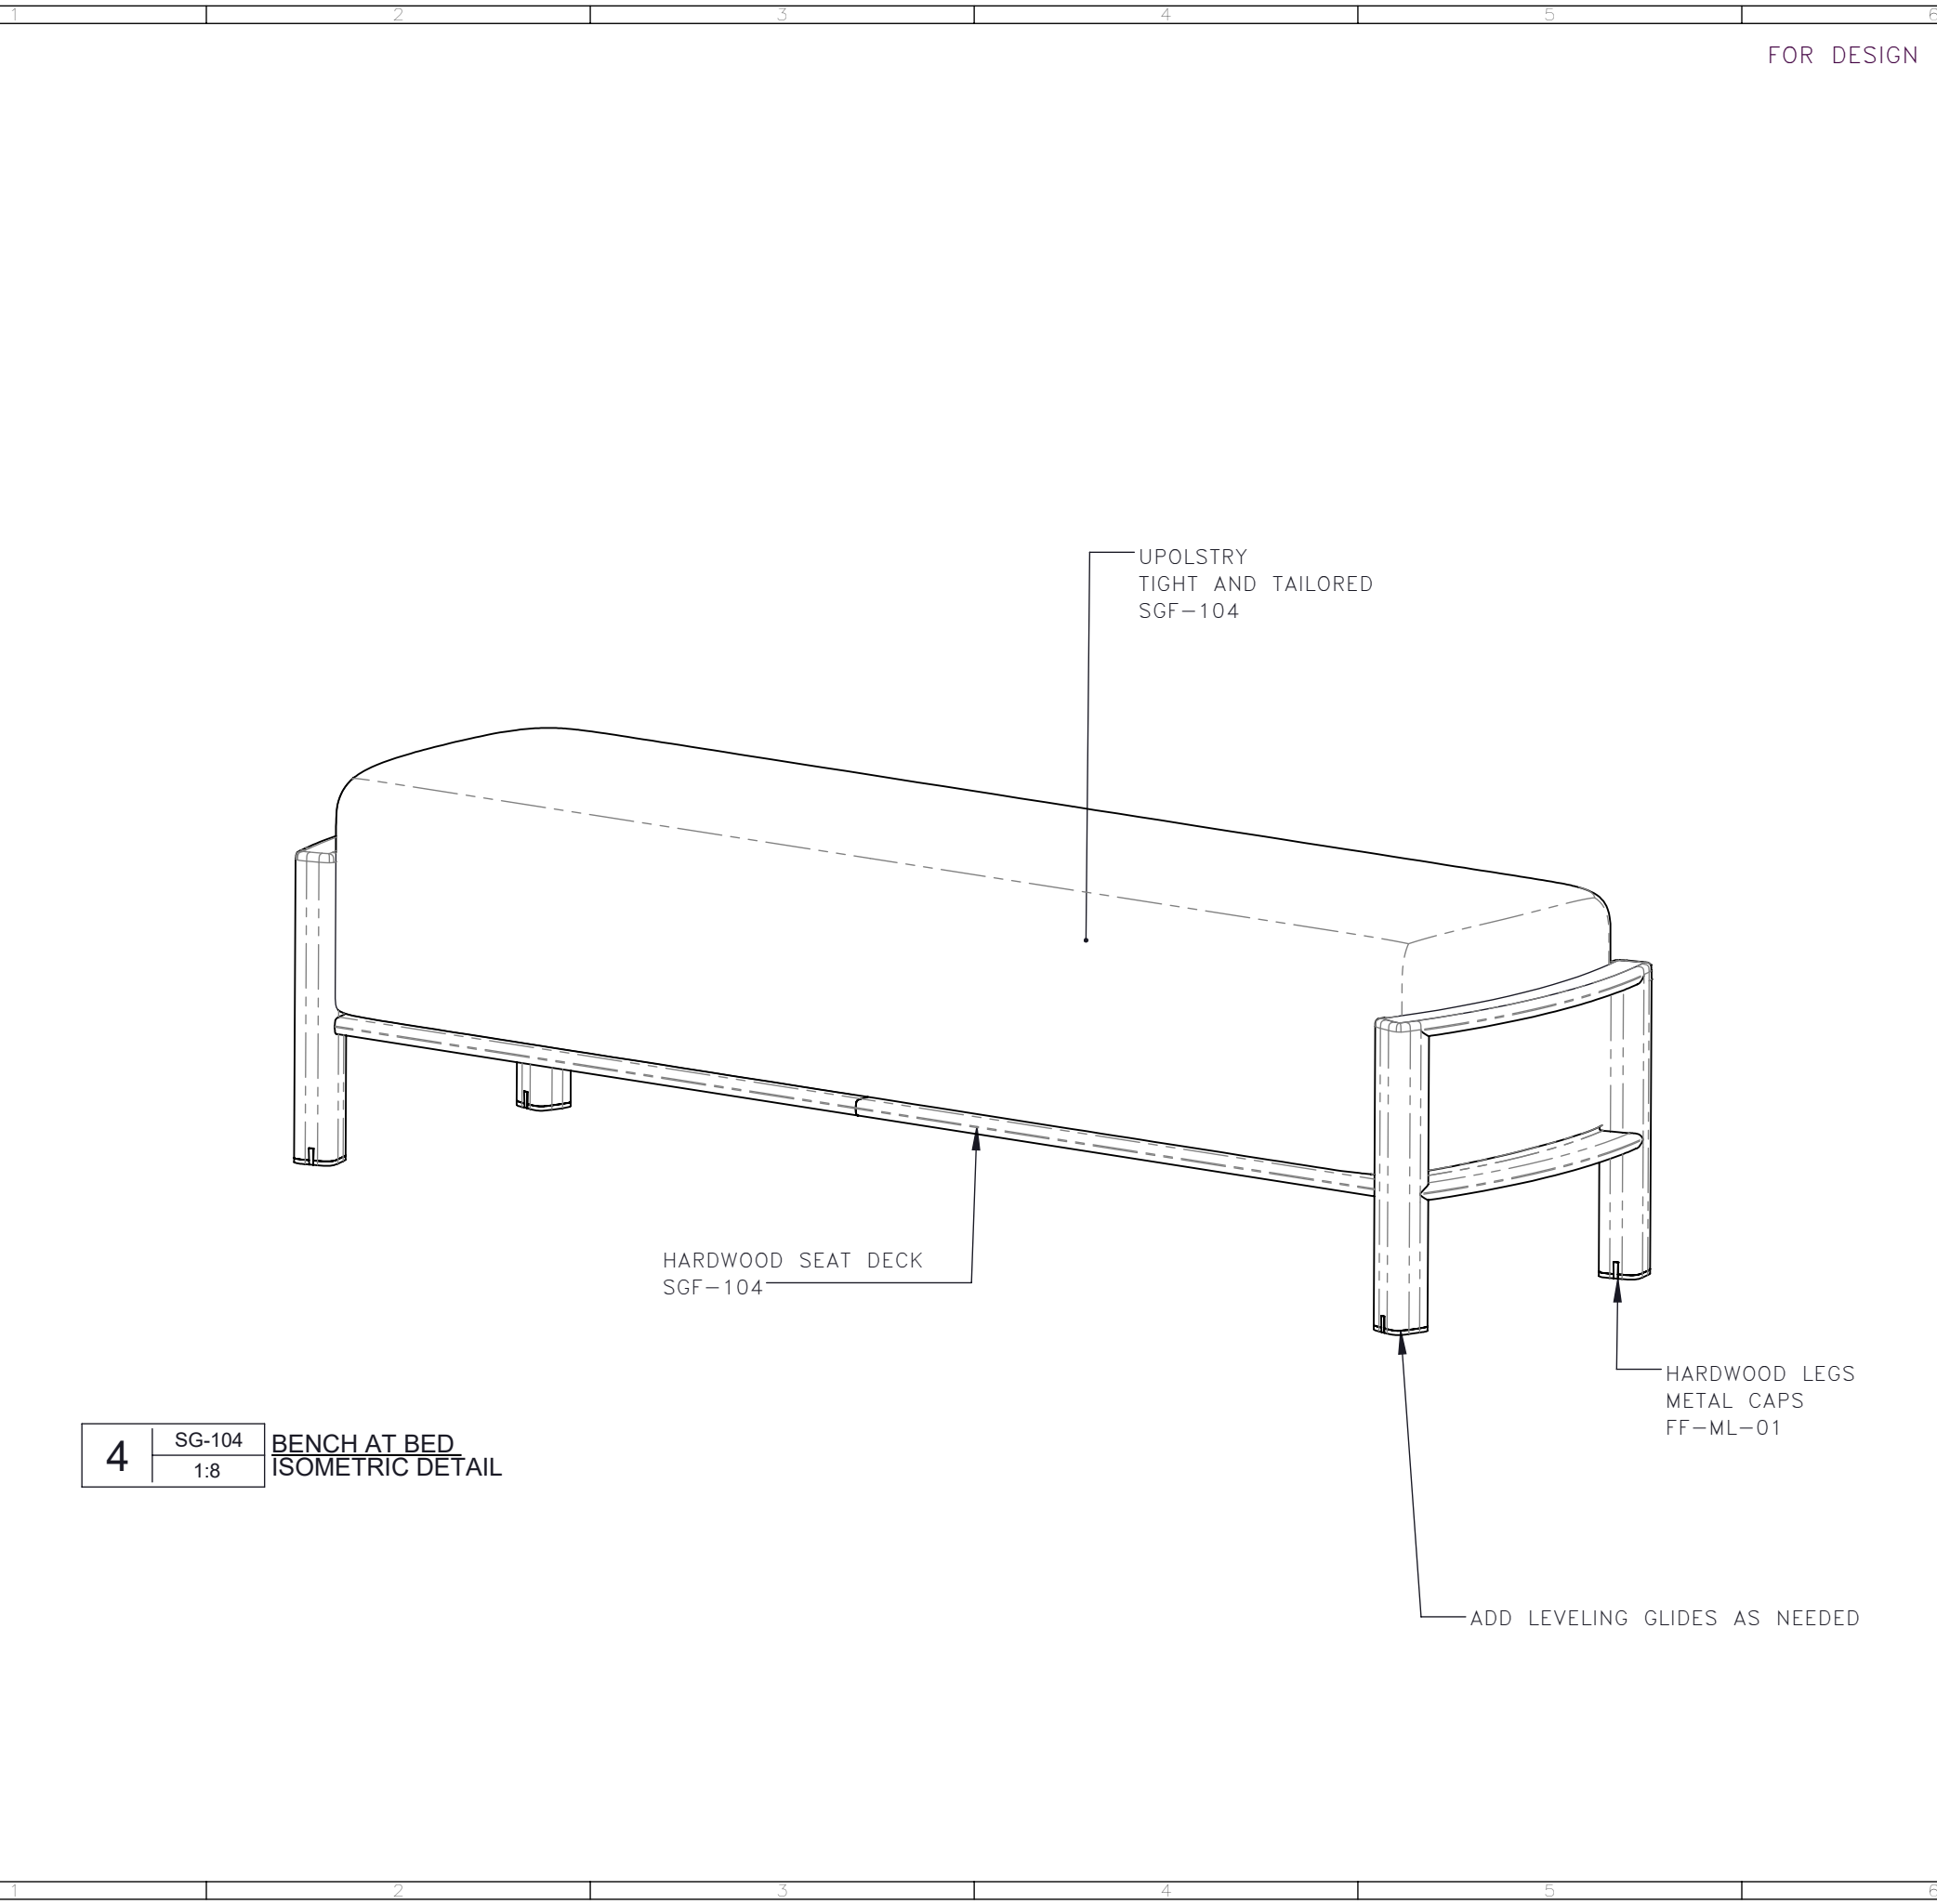

| | | |
|---|--------|----------------------------------|
| 4 | SG-104 | BENCH AT BED ISOMETRIC DETAIL |
| | 1:8 | |

FOR DESIGN INTENT ONLY

DRAWING ARE NOT TO BE SCALED. CONTRACTOR MUST CHECK AND VERIFY ALL JOB DIMENSIONS, DRAWINGS, DETAILS AND SPECIFICATIONS; AND REPORT ANY DISCREPANCIES TO DESIGNER BEFORE PROCEEDING WITH WORK.

| -REV/ | -ISSUED FOR | -DATE |
|-------|-------------|-------|
| | | |

STUDIO
MUNGE

25 WINGOLD AVENUE
TORONTO, ONTARIO
M6B 1P8 CANADA
416.588.1668
STUDIOMUNGE.COM

| | |
|------------------------|------------------|
| -SCALE AS NOTED | -DATE 2/24/20 |
| -DRAWN BY LS | -CHECKED BY |
| -PROJECT NAME | |
| DIAOYUTAI QINGDAO | |
| -DRAWING TITLE | |
| SG-104 BENCH AT BED | |
| -PROJECT NUMBER | |
| 1918 | |
| -DRAWING NUMBER | |
| 2 / 3 | |

DRAWING ARE NOT TO BE SCALED. CONTRACTOR MUST CHECK AND VERIFY ALL JOB DIMENSIONS, DRAWINGS, DETAILS AND SPECIFICATIONS; AND REPORT ANY DISCREPANCIES TO DESIGNER BEFORE PROCEEDING WITH WORK.

[illegible]

STUDIO
MUNGE

25 WINGOLD AVENUE
TORONTO, ONTARIO
M6B 1P8 CANADA
416.588.1668
STUDIOMUNGE.COM

| | |
|---------------------------|-------------------------|
| -SCALE AS NOTED | -DATE 2/24/20 |
| -DRAWN BY LS | -CHECKED BY |

PROJECT NAME

DIAOYUTAI QINGDAO

DRAWING TITLE

SG-104
BENCH AT BED

| |
|---|
| <p>-PROJECT NUMBER</p> <p>1918</p> |
|---|

-DRAWING NUMBER

3 / 3



| | | |
|---|--------|---|
| 5 | SG-104 | <u>BENCH AT BED</u> <u>RENDERED VIEW</u> |
| | 1:8 | |