




1 SG-103 DINING CHAIR
1:10 FRONT ELEVATION

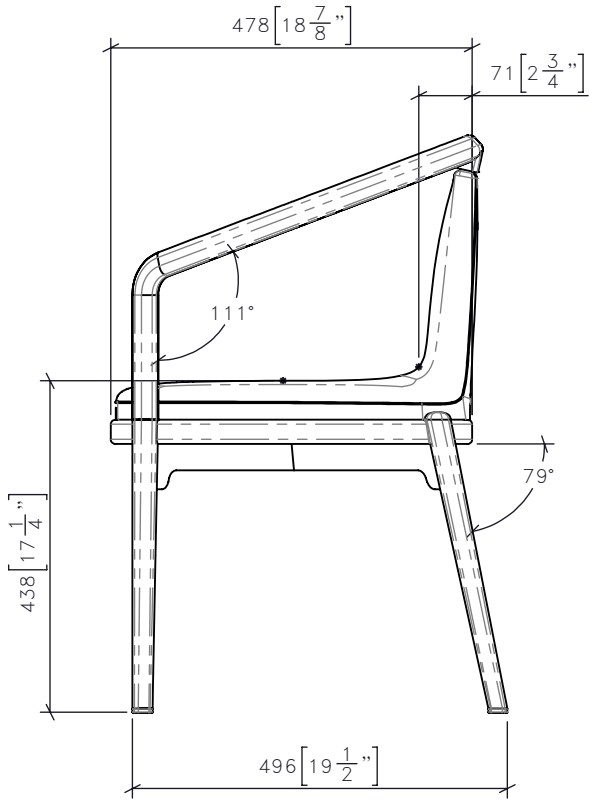

3 SG-103 DINING CHAIR
1:10 SIDE ELEVATION

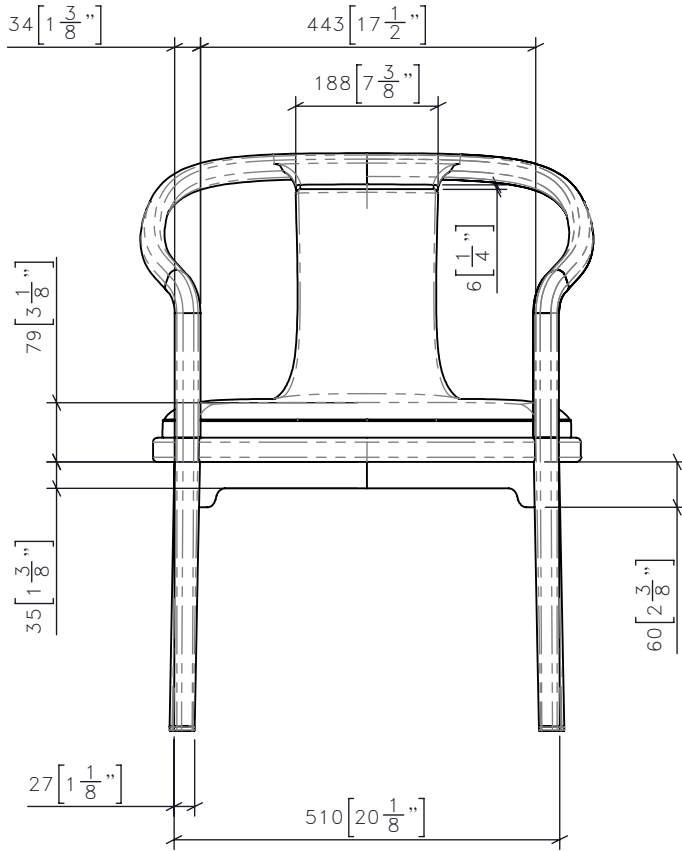

4 SG-103 DINING CHAIR
1:10 FRONT ELEVATION

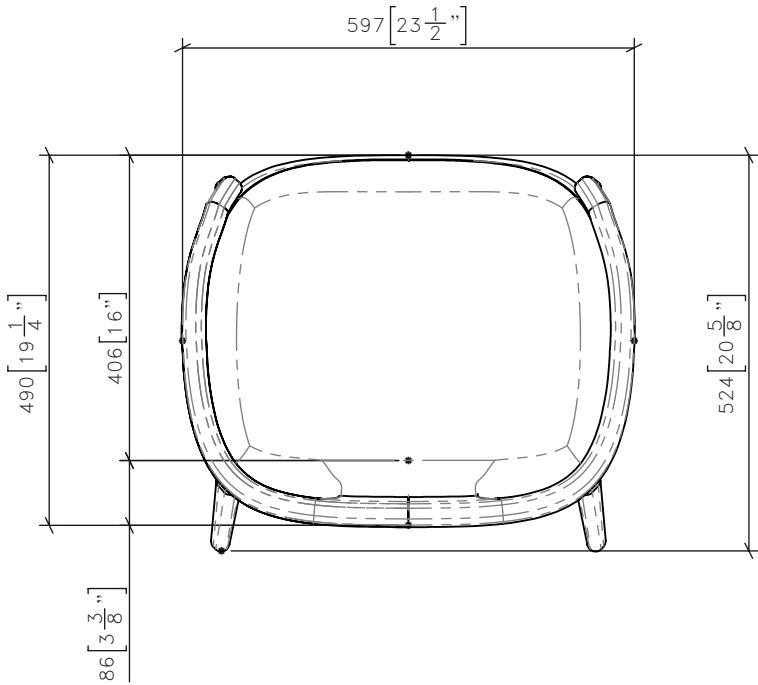

2 SG-103 DINING CHAIR
1:10 PLAN

FOR DESIGN INTENT ONLY

DRAWING ARE NOT TO BE SCALED. CONTRACTOR MUST CHECK AND VERIFY ALL JOB DIMENSIONS, DRAWINGS, DETAILS AND SPECIFICATIONS; AND REPORT ANY DISCREPANCIES TO DESIGNER BEFORE PROCEEDING WITH WORK.

REV	ISSUED FOR	DATE

STUDIO
MUNGE

25 WINGOLD AVENUE
TORONTO, ONTARIO
M6B 1P8 CANADA
416.588.1668
STUDIOMUNGE.COM

SCALE AS NOTED	DATE 2/18/20
DRAWN BY LS	CHECKED BY
PROJECT NAME	
DIAOYUTAI QINGDAO	
DRAWING TITLE	
SG-103 DINING CHAIR	
PROJECT NUMBER	
19118	
DRAWING NUMBER	
1 / 4	

FOR DESIGN INTENT ONLY


DRAWING ARE NOT TO BE SCALED. CONTRACTOR MUST CHECK AND VERIFY ALL JOB DIMENSIONS, DRAWINGS, DETAILS AND SPECIFICATIONS; AND REPORT ANY DISCREPANCIES TO DESIGNER BEFORE PROCEEDING WITH WORK.

-REV/	-ISSUED FOR	-DATE


STUDIO
MUNGE

25 WINGOLD AVENUE
TORONTO, ONTARIO
M6B 1P8 CANADA
416.588.1668
STUDIOMUNGE.COM

-SCALE AS NOTED	-DATE 2/18/20
-DRAWN BY LS	-CHECKED BY
-PROJECT NAME DIAOYUTAI QINGDAO	
-DRAWING TITLE SG-103 DINING CHAIR	
-PROJECT NUMBER 19118	
-DRAWING NUMBER 2 / 4	

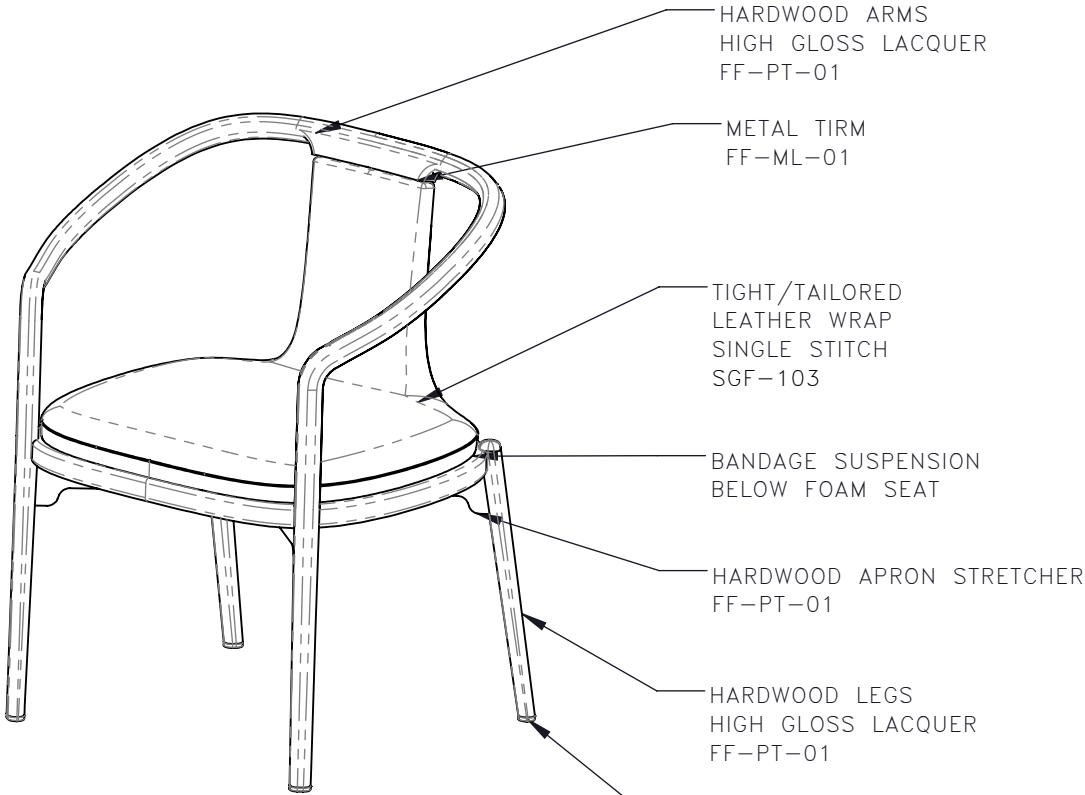

5 SG-103 DINING CHAIR
1:10 FRONT ISOMETRIC DETAIL

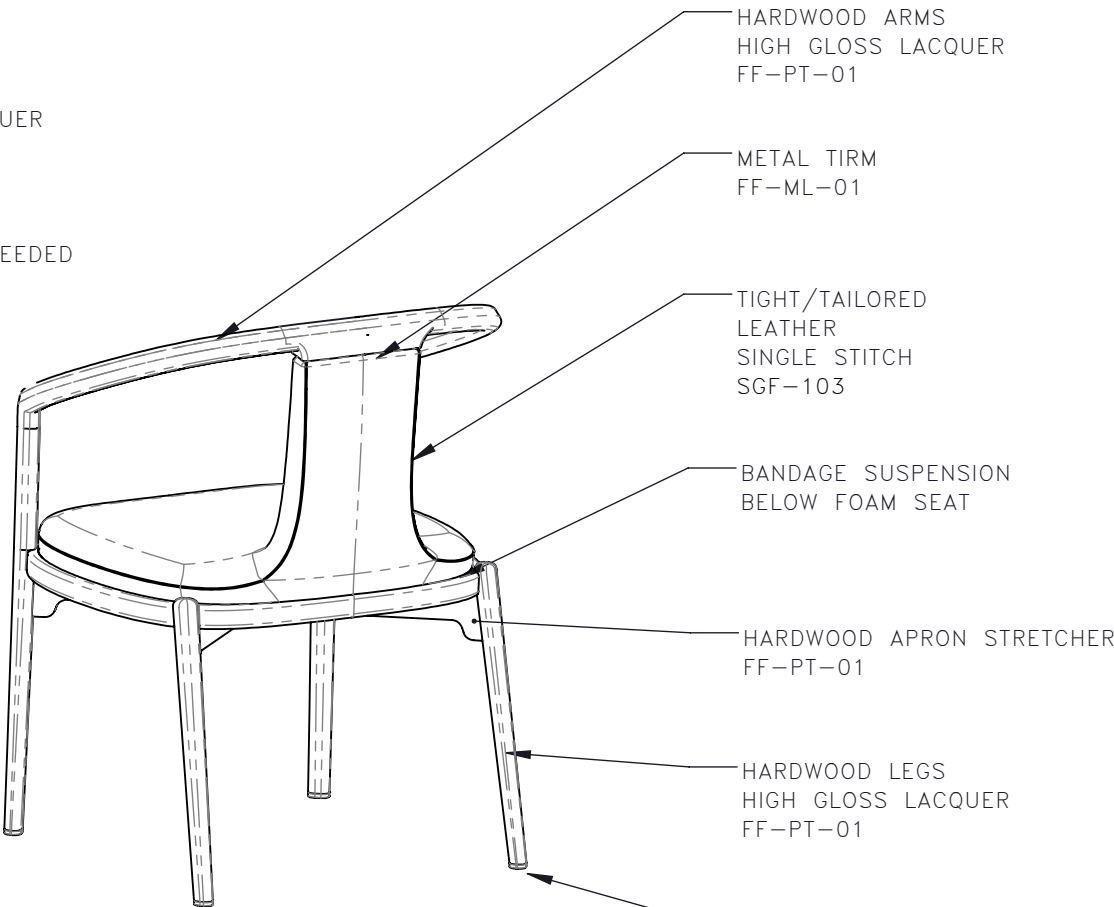

5 SG-103 DINING CHAIR
1:10 REAR ISOMETRIC DETAIL

FOR DESIGN INTENT ONLY

DRAWING ARE NOT TO BE SCALED. CONTRACTOR MUST CHECK AND VERIFY ALL JOB DIMENSIONS, DRAWINGS, DETAILS AND SPECIFICATIONS; AND REPORT ANY DISCREPANCIES TO DESIGNER BEFORE PROCEEDING WITH WORK.

REV	ISSUED FOR	DATE

STUDIO
MUNGE

25 WINGOLD AVENUE
TORONTO, ONTARIO
M6B 1P8 CANADA
416.588.1668
STUDIOMUNGE.COM

SCALE	DATE
AS NOTED	2/18/20
DRAWN BY	CHECKED BY
LS	
PROJECT NAME	
DIAOYUTAI QINGDAO	
DRAWING TITLE	
SG-103 DINING CHAIR	
PROJECT NUMBER	
19118	
DRAWING NUMBER	
3 / 4	

6	SG-103	DINING CHAIR RENDERED VEIW
	1:10	



STUDIO MUNGE

X123456Y

FOR DESIGN INTENT ONLY

DRAWING ARE NOT TO BE SCALED. CONTRACTOR MUST CHECK AND VERIFY ALL JOB DIMENSIONS, DRAWINGS, DETAILS AND SPECIFICATIONS; AND REPORT ANY DISCREPANCIES TO DESIGNER BEFORE PROCEEDING WITH WORK.

REV	ISSUED FOR	DATE

STUDIO
MUNGE

25 WINGOLD AVENUE
TORONTO, ONTARIO
M6B 1P8 CANADA
416.588.1668
STUDIOMUNGE.COM

SCALE	DATE
AS NOTED	2/18/20
DRAWN BY	CHECKED BY
LS	
PROJECT NAME	
DIAOYUTAI QINGDAO	
DRAWING TITLE	
SG-103 DINING CHAIR	
PROJECT NUMBER	
19118	
DRAWING NUMBER	
4 / 4	

7

SG-103
1:10

DINING CHAIR
RENDERED VEIW

