

FOR DESIGN INTENT ONLY

DRAWING ARE NOT TO BE SCALED. CONTRACTOR MUST CHECK AND VERIFY ALL JOB DIMENSIONS, DRAWINGS, DETAILS AND SPECIFICATIONS, AND REPORT ANY DISCREPANCIES TO DESIGNER BEFORE PROCEEDING WITH WORK.

REV	ISSUED FOR	DATE

STUDIO
MUNGE


25 WINGOLD AVENUE
TORONTO, ONTARIO
M6B 1P8 CANADA
416.588.1668
STUDIOMUNGE.COM

SCALE AS NOTED	DATE 2/25/20
DRAWN BY LS	CHECKED BY
PROJECT NAME	
DIAOYUTAI QINGDAO	
DRAWING TITLE	
CG-205 DINING TABLE	
PROJECT NUMBER 19118	
DRAWING NUMBER 1 / 5	

1

CG-205
1:15


DINING TABLE
FRONT ELEVATION

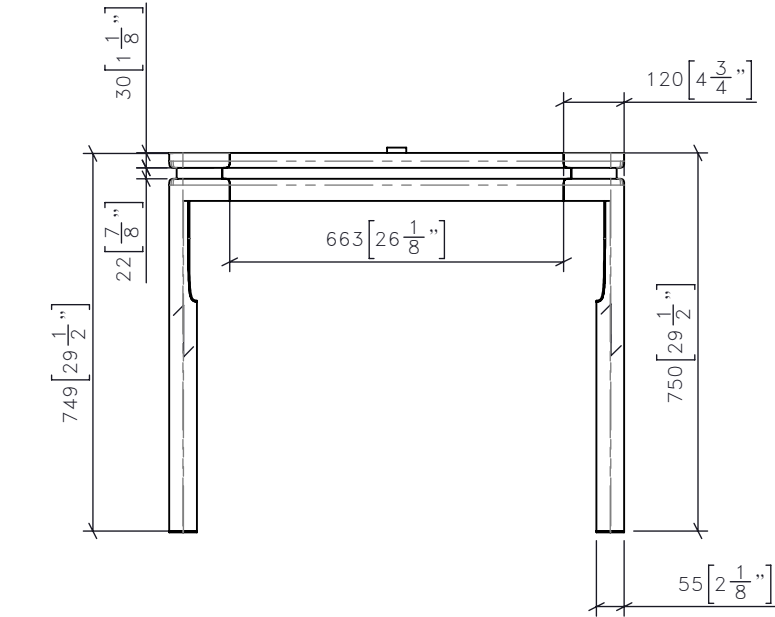

3

CG-205
1:15

DINING TABLE
SIDE ELEVATION

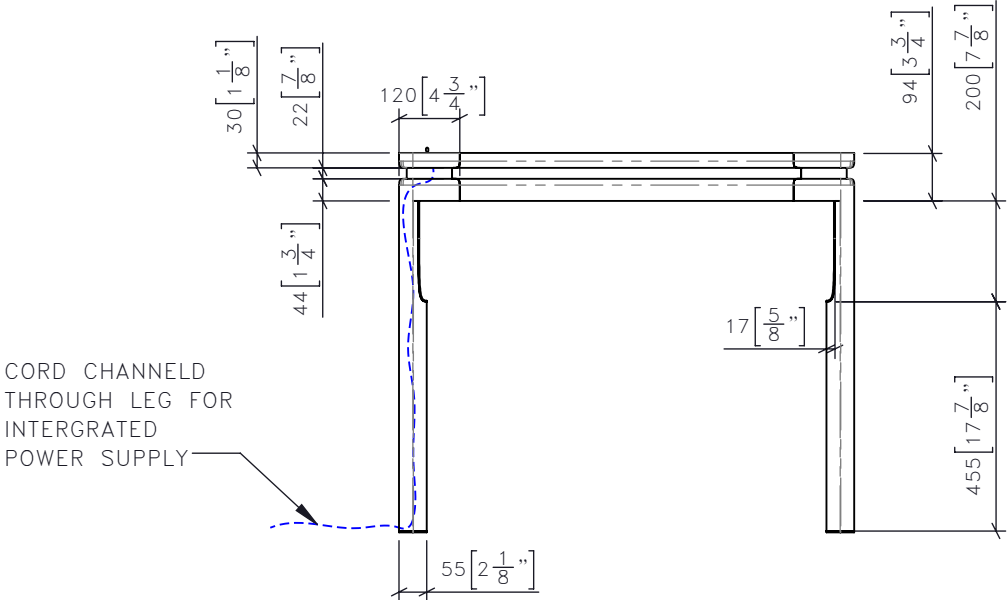


CORD CHANNELLED
THROUGH LEG FOR
INTERGRATED
POWER SUPPLY

2

CG-205
1:15

DINING TABLE
PLAN

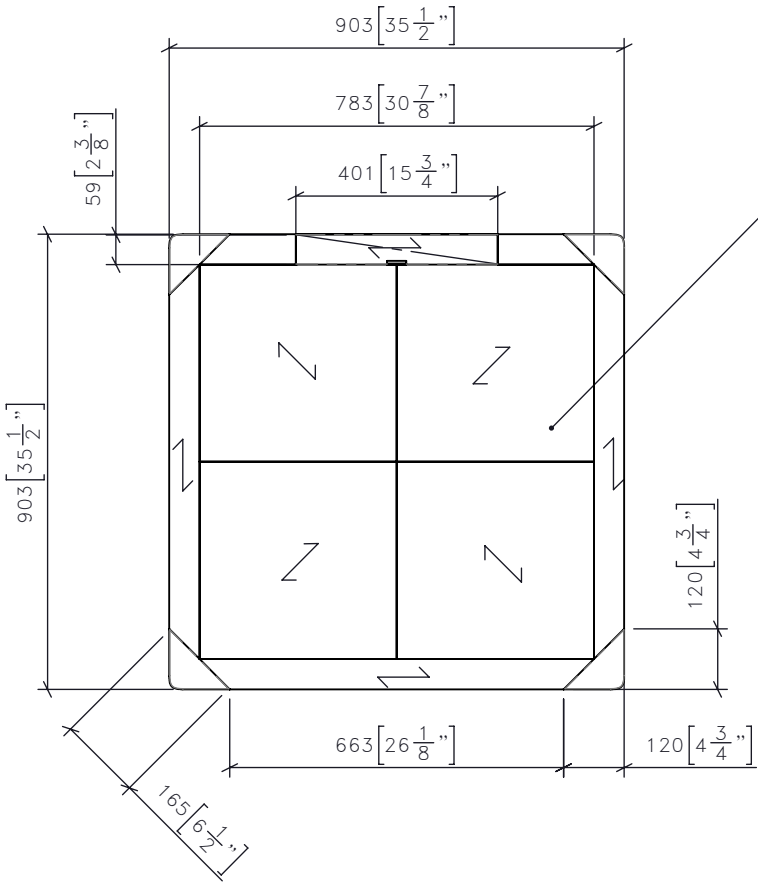


BOOK-MATCHED WOOD TOP
FF-WD-01

4

CG-205
1:15

DINING TABLE
DETAIL LEG PROFILE

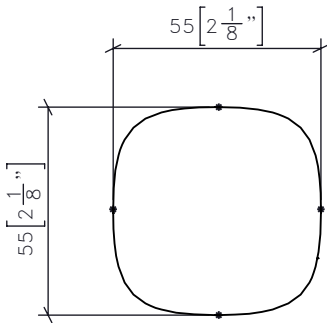

SCALE 1 : 2

FOR DESIGN INTENT ONLY


DRAWING ARE NOT TO BE SCALED. CONTRACTOR MUST CHECK AND VERIFY ALL JOB DIMENSIONS, DRAWINGS, DETAILS AND SPECIFICATIONS; AND REPORT ANY DISCREPANCIES TO DESIGNER BEFORE PROCEEDING WITH WORK.

REV	ISSUED FOR	DATE

STUDIO
MUNGE


25 WINGOLD AVENUE
TORONTO, ONTARIO
M6B 1P8 CANADA
416.588.1668
STUDIOMUNGE.COM

SCALE AS NOTED	DATE 2/25/20
DRAWN BY LS	CHECKED BY
PROJECT NAME	
DIAOYUTAI QINGDAO	
DRAWING TITLE	
CG-205 DINING TABLE	
PROJECT NUMBER 19118	
DRAWING NUMBER 2 / 5	

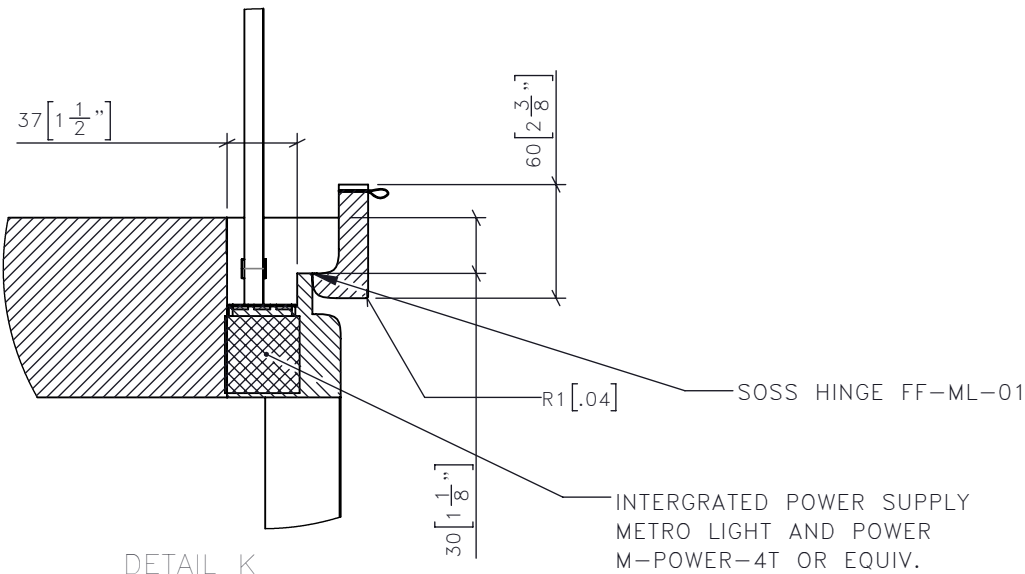


DETAIL K
SCALE 1 : 4

5	CG-205 1:15	DINING TABLE DETAIL K
---	----------------	--------------------------

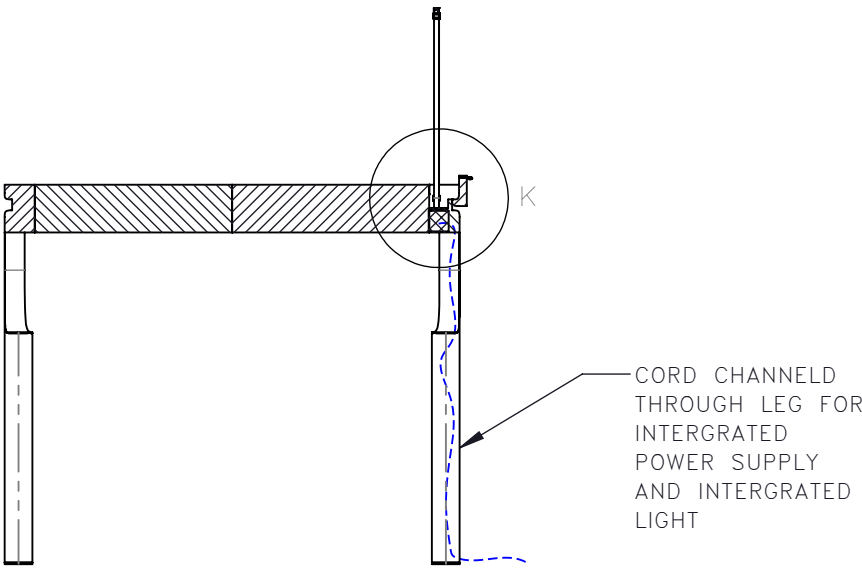

SECTION J-J

6	CG-205 1:15	DINING TABLE SECTION J-J
---	----------------	-----------------------------

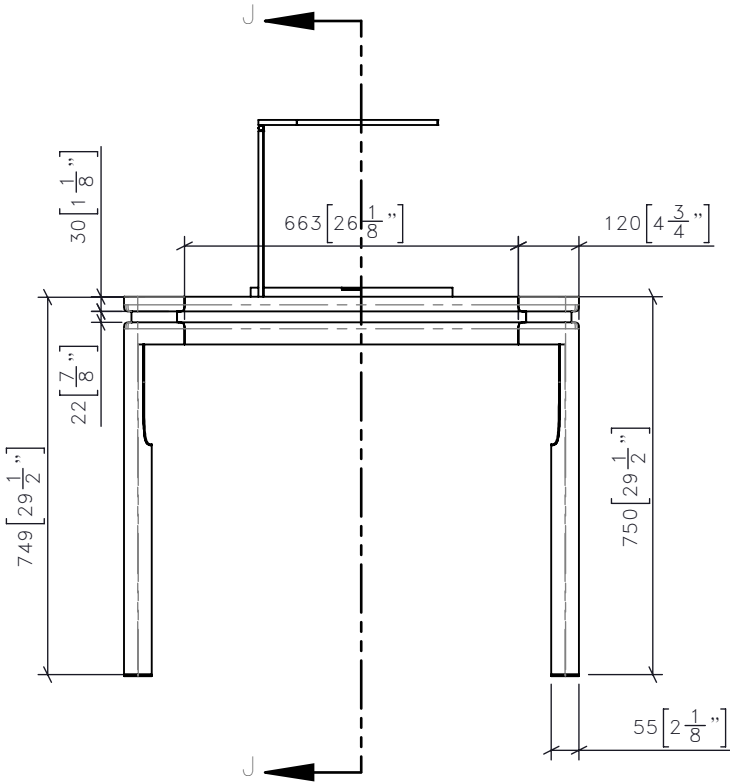

7	CG-205 1:15	DINING TABLE FRONT ELEVATION - OPEN
---	----------------	----------------------------------------

FOR DESIGN INTENT ONLY


DRAWING ARE NOT TO BE SCALED. CONTRACTOR MUST CHECK AND VERIFY ALL JOB DIMENSIONS, DRAWINGS, DETAILS AND SPECIFICATIONS; AND REPORT ANY DISCREPANCIES TO DESIGNER BEFORE PROCEEDING WITH WORK.

-REV/	-ISSUED FOR	-DATE

STUDIO
MUNGE

25 WINGOLD AVENUE
TORONTO, ONTARIO
M6B 1P8 CANADA
416.588.1668
STUDIOMUNGE.COM

-SCALE AS NOTED	-DATE 2/25/20
-DRAWN BY LS	-CHECKED BY
-PROJECT NAME DIAOYUTAI QINGDAO	
-DRAWING TITLE CG-205 DINING TABLE	
-PROJECT NUMBER 19118	
-DRAWING NUMBER 3 / 5	

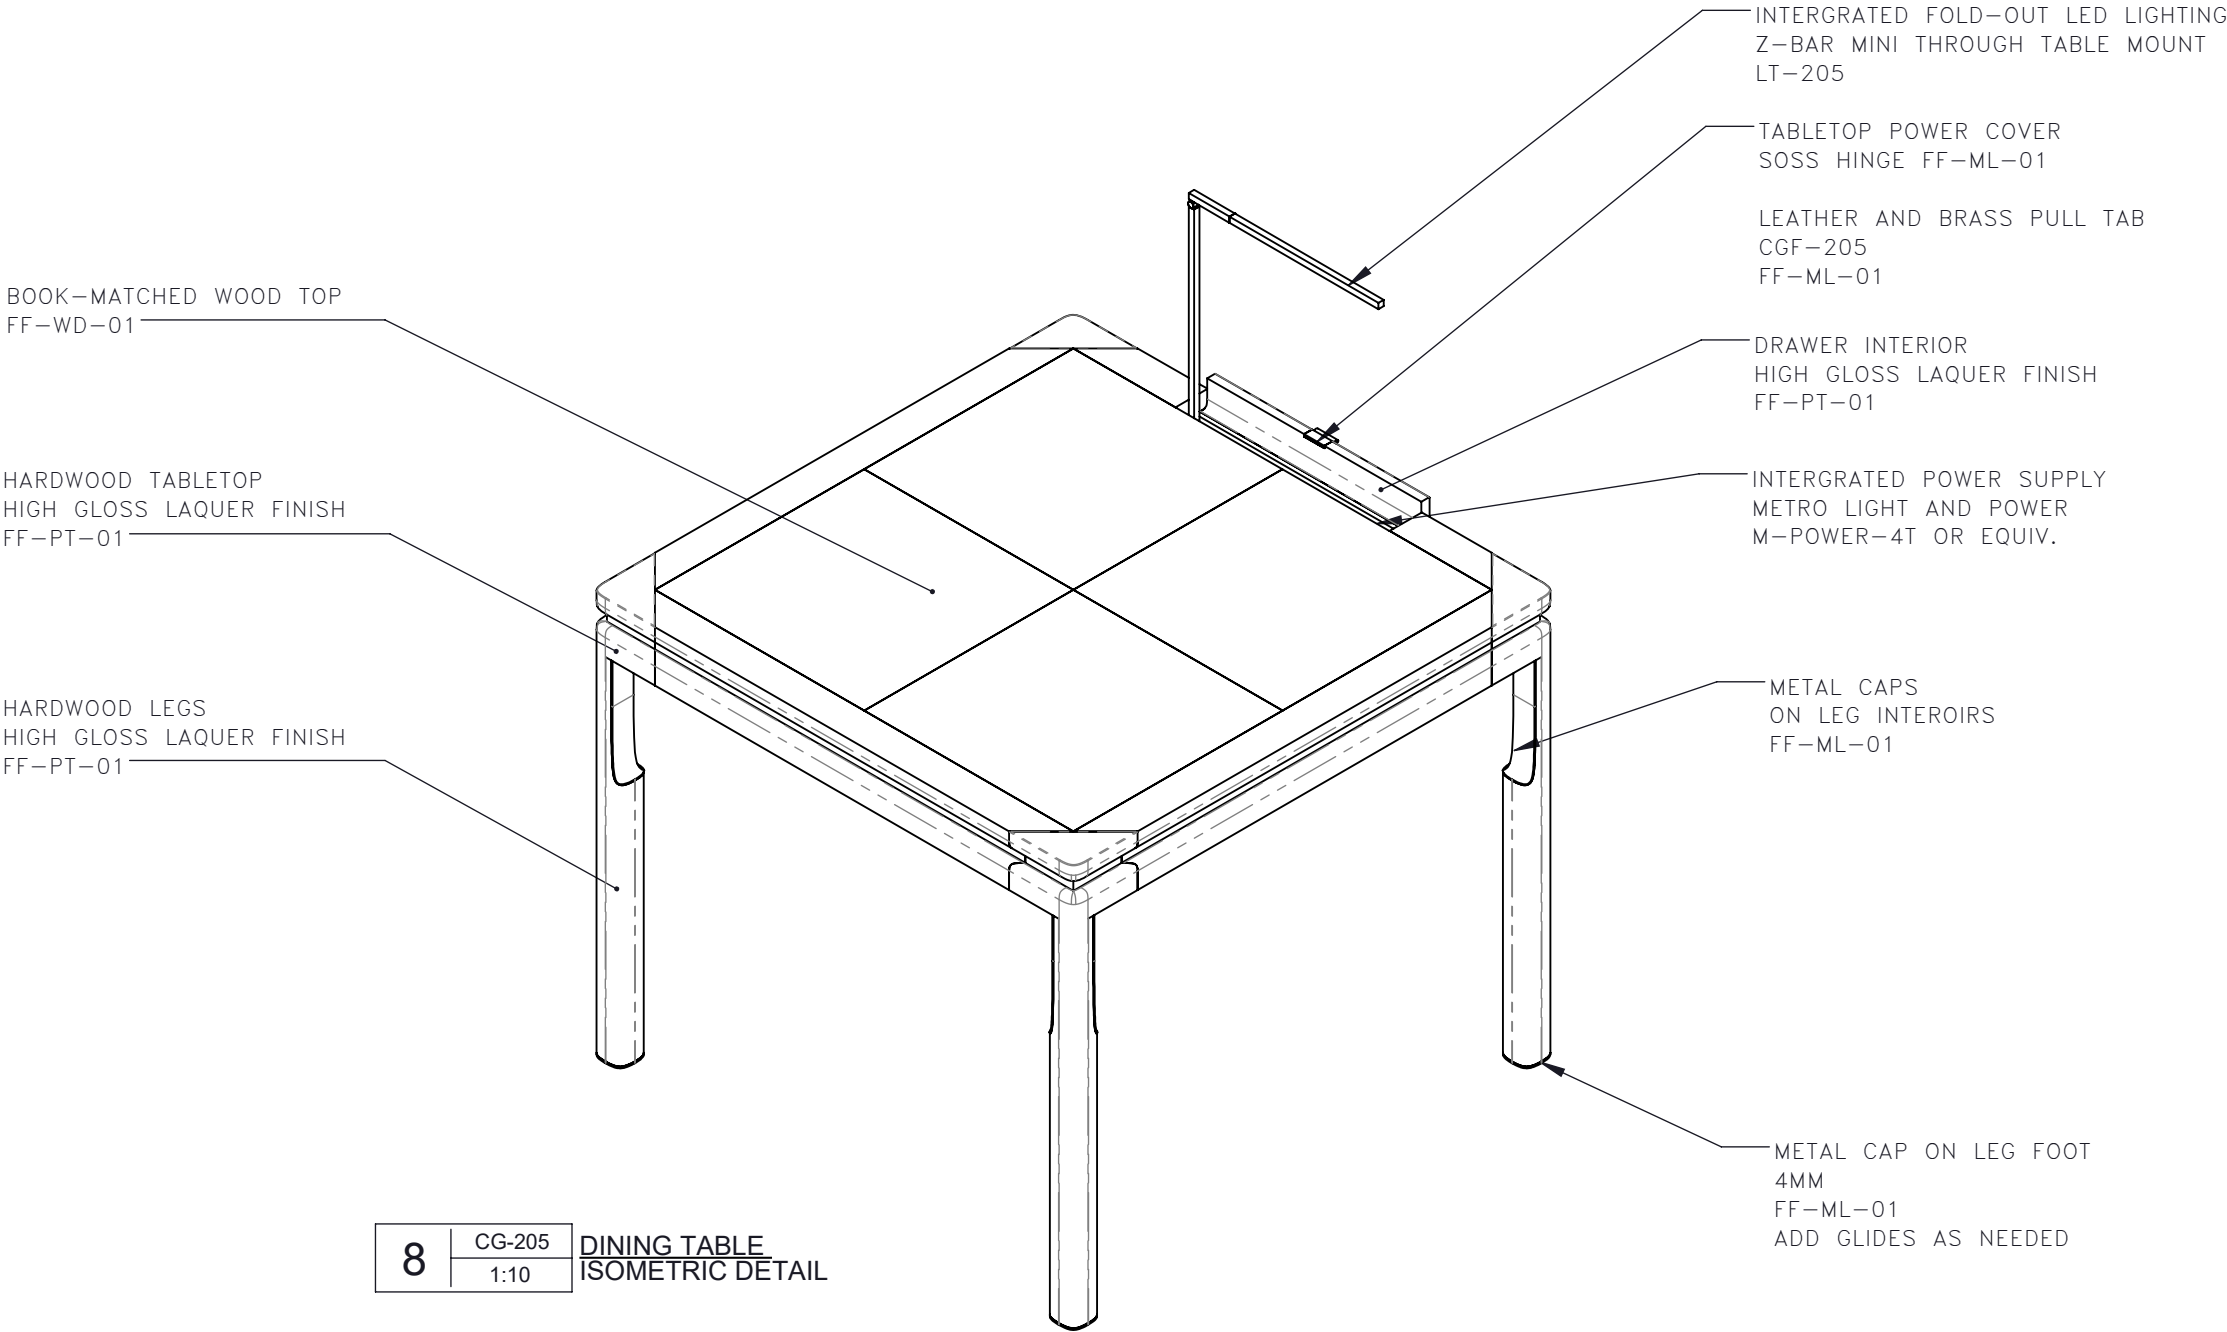

8	CG-205	DINING TABLE ISOMETRIC DETAIL
	1:10	

STUDIO MUNGE

X123456Y

FOR DESIGN INTENT ONLY

DRAWING ARE NOT TO BE SCALED. CONTRACTOR MUST CHECK AND VERIFY ALL JOB DIMENSIONS, DRAWINGS, DETAILS AND SPECIFICATIONS, AND REPORT ANY DISCREPANCIES TO DESIGNER BEFORE PROCEEDING WITH WORK.

REV	ISSUED FOR	DATE

STUDIO
MUNGE

25 WINGOLD AVENUE
TORONTO, ONTARIO
M6B 1P8 CANADA
416.588.1668
STUDIOMUNGE.COM

SCALE	DATE
AS NOTED	2/25/20
DRAWN BY	CHECKED BY
LS	
PROJECT NAME	
DIAOYUTAI QINGDAO	
DRAWING TITLE	
CG-205 DINING TABLE	
PROJECT NUMBER	
19118	
DRAWING NUMBER	
4 / 5	

9

CG-205
1:10

DINING TABLE
RENDERED VIEW



STUDIO MUNGE

Y
1
2
3
4
5
6

1
2
3
4
5
6

D

C

B

A

Y

X

FOR DESIGN INTENT ONLY

DRAWING ARE NOT TO BE SCALED. CONTRACTOR MUST CHECK AND VERIFY ALL JOB DIMENSIONS, DRAWINGS, DETAILS AND SPECIFICATIONS; AND REPORT ANY DISCREPANCIES TO DESIGNER BEFORE PROCEEDING WITH WORK.

REV	ISSUED FOR	DATE

STUDIO
MUNGE

25 WINGOLD AVENUE
TORONTO, ONTARIO
M6B 1P8 CANADA
416.588.1668
STUDIOMUNGE.COM

SCALE	DATE
AS NOTED	2/25/20

DRAWN BY	CHECKED BY
LS	

PROJECT NAME

DIAOYUTAI QINGDAO

DRAWING TITLE

CG-205
DINING TABLE

PROJECT NUMBER
19118

DRAWING NUMBER
5 / 5

10	CG-205	DINING TABLE RENDERED VIEW
	1:10	