

FOR DESIGN INTENT ONLY


DRAWING ARE NOT TO BE SCALED. CONTRACTOR MUST CHECK AND VERIFY ALL JOB DIMENSIONS, DRAWINGS, DETAILS AND SPECIFICATIONS, AND REPORT ANY DISCREPANCIES TO DESIGNER BEFORE PROCEEDING WITH WORK.

REV	ISSUED FOR	DATE


STUDIO
MUNGE

25 WINGOLD AVENUE
TORONTO, ONTARIO
M6B 1P8 CANADA
416.588.1668
STUDIOMUNGE.COM


SCALE AS NOTED	DATE 10/26/20
DRAWN BY LS	CHECKED BY
PROJECT NAME DIAOYUTIA QINGDAO	
DRAWING TITLE CG-310 BATHTUB PLINTH	
PROJECT NUMBER 19118	
DRAWING NUMBER 1 / 3	

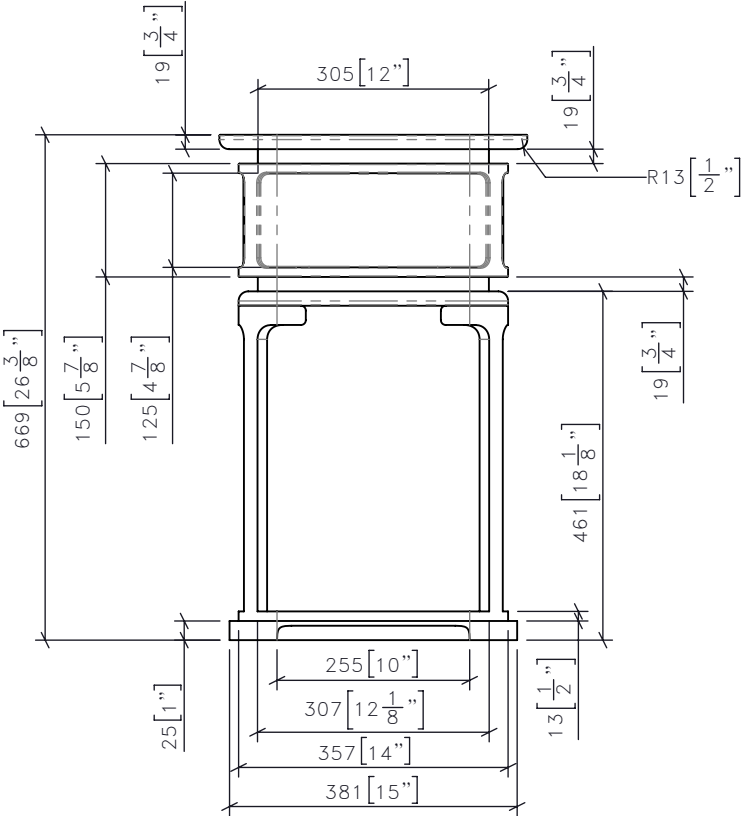

1 CG-310 BATHTUB PLINTH
1:10 FRONT ELEVATION

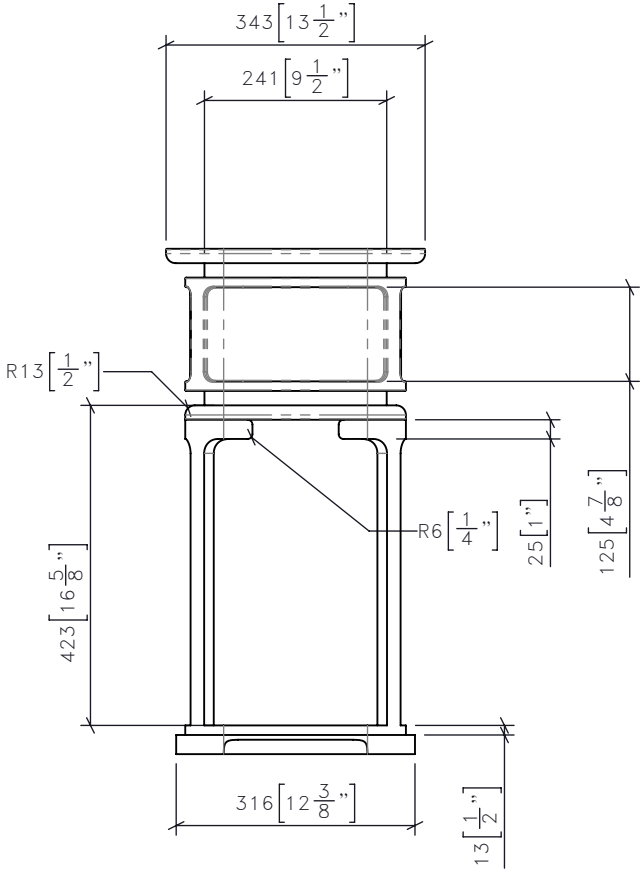

3 CG-310 BATHTUB PLINTH
1:10 SIDE ELEVATION

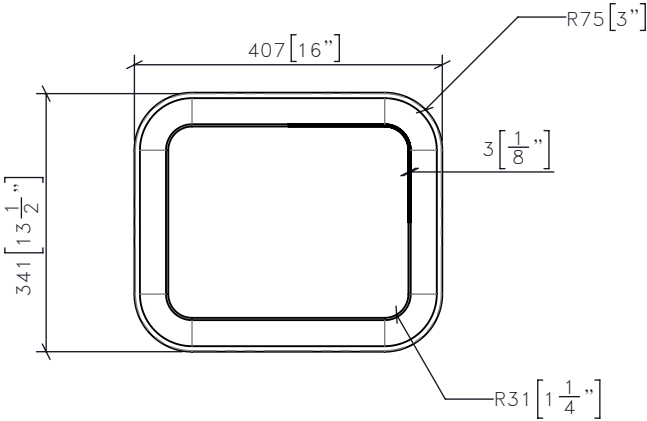

2 CG-310 BATHTUB PLINTH
1:10 PLAN

FOR DESIGN INTENT ONLY


DRAWING ARE NOT TO BE SCALED. CONTRACTOR MUST CHECK AND VERIFY ALL JOB DIMENSIONS, DRAWINGS, DETAILS AND SPECIFICATIONS, AND REPORT ANY DISCREPANCIES TO DESIGNER BEFORE PROCEEDING WITH WORK.

REV	ISSUED FOR	DATE

STUDIO
MUNGE

25 WINGOLD AVENUE
TORONTO, ONTARIO
M6B 1P8 CANADA
416.588.1668
STUDIOMUNGE.COM

SCALE	DATE
AS NOTED	10/26/20
DRAWN BY	CHECKED BY
LS	
PROJECT NAME	
DIAOYUTIA QINGDAO	
DRAWING TITLE	
CG-310 BATHTUB PLINTH	
PROJECT NUMBER	
19118	
DRAWING NUMBER	
2 / 3	

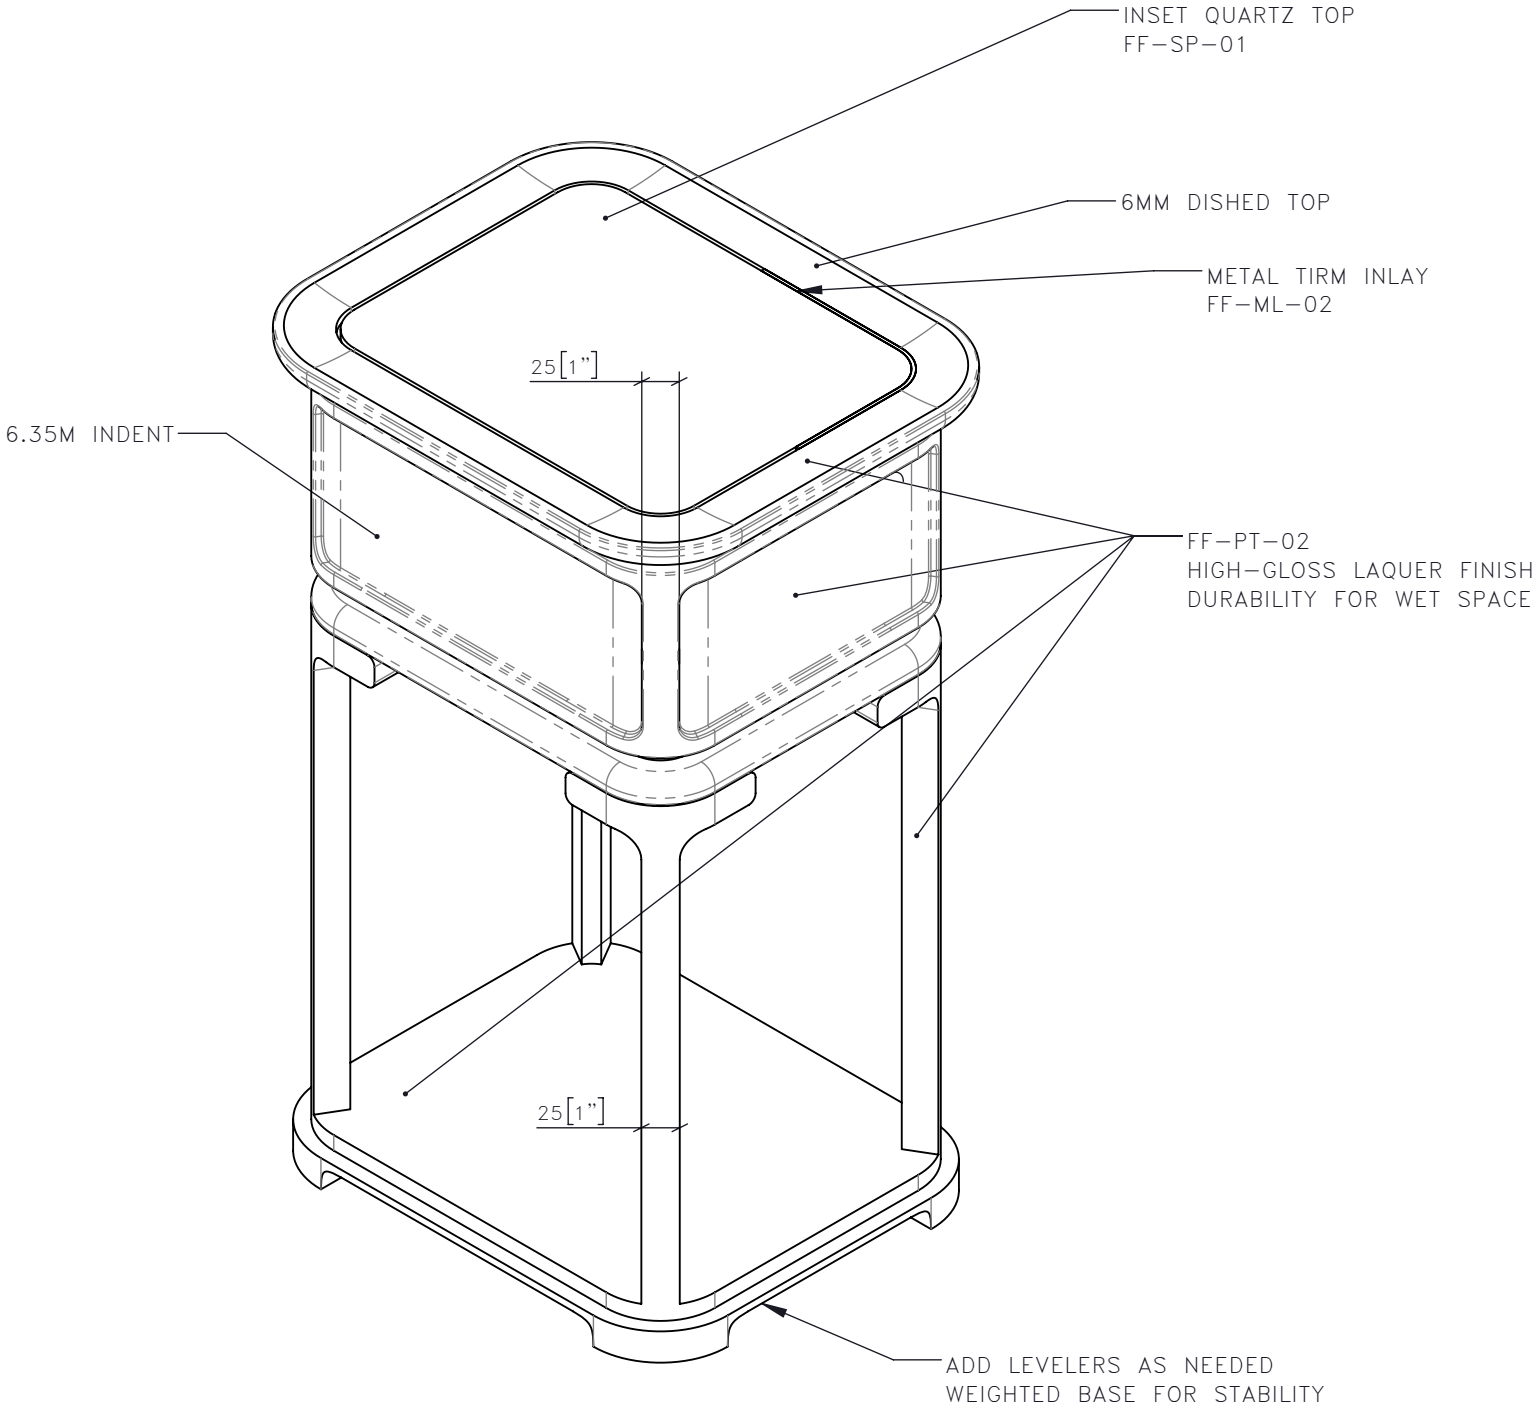

4	CG-310	BATHTUB PLINTH
	1:5	ISOMETRIC DETAIL

STUDIO MUNGE

X
Y
1
2
3
4
5
6
A
B
C
D
E

FOR DESIGN INTENT ONLY

DRAWING ARE NOT TO BE SCALED. CONTRACTOR MUST CHECK AND VERIFY ALL JOB DIMENSIONS, DRAWINGS, DETAILS AND SPECIFICATIONS, AND REPORT ANY DISCREPANCIES TO DESIGNER BEFORE PROCEEDING WITH WORK.

REV	ISSUED FOR	DATE

STUDIO
MUNGE

25 WINGOLD AVENUE
TORONTO, ONTARIO
M6B 1P8 CANADA
416.588.1668
STUDIOMUNGE.COM

SCALE	DATE
AS NOTED	10/26/20
DRAWN BY	CHECKED BY
LS	
PROJECT NAME	
DIAOYUTIA QINGDAO	
DRAWING TITLE	
CG-310 BATHTUB PLINTH	
PROJECT NUMBER	
19118	
DRAWING NUMBER	
3 / 3	

5CG-310BATHTUB PLINTH
1:5RENDERED VIEW

