



FOR DESIGN INTENT ONLY

DRAWING ARE NOT TO BE SCALED. CONTRACTOR MUST CHECK AND VERIFY ALL JOB DIMENSIONS, DRAWINGS, DETAILS AND SPECIFICATIONS, AND REPORT ANY DISCREPANCIES TO DESIGNER BEFORE PROCEEDING WITH WORK.


-REV/	-ISSUED FOR	-DATE

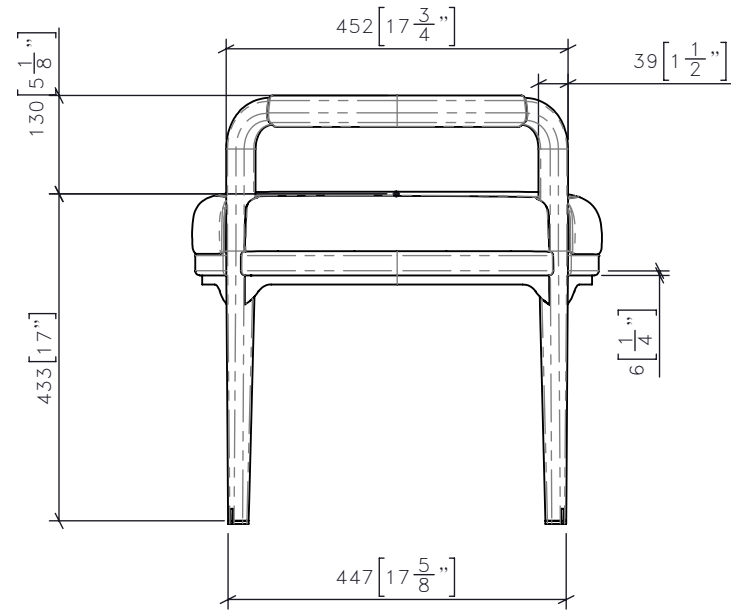


1 CG-306 DRESSING TABLE STOOL
1:10 BACK ELEVATION

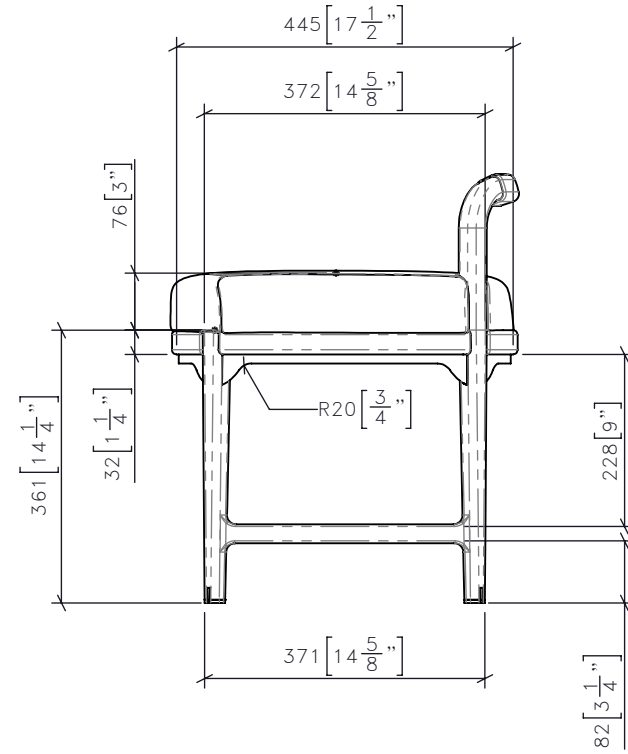

3 CG-306 DRESSING TABLE STOOL
1:10 SIDE ELEVATION

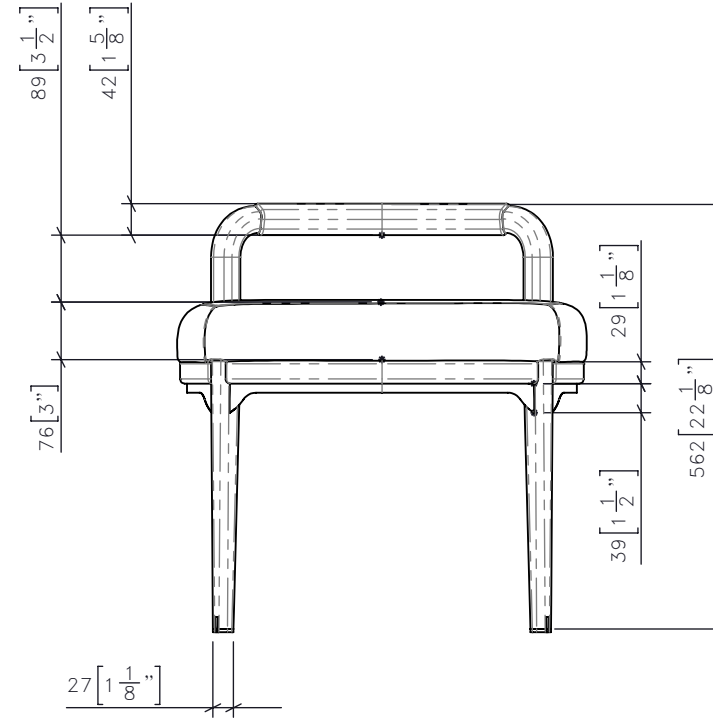

4 CG-306 DRESSING TABLE STOOL
1:10 FRONT ELEVATION

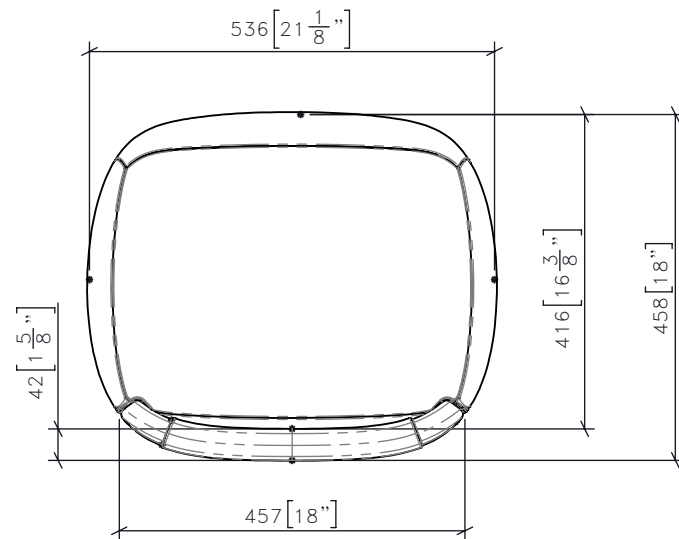

2 CG-306 DRESSING TABLE STOOL
1:10 PLAN

STUDIO MUNGE
25 WINGOLD AVENUE
TORONTO, ONTARIO
M6B 1P8 CANADA
416.588.1668
STUDIOMUNGE.COM

-SCALE AS NOTED
-DATE 2/25/20

-DRAWN BY LS
-CHECKED BY

-PROJECT NAME
DIAOYUTAI QINGDAO

-DRAWING TITLE
CG-306
DRESSING TABLE STOOL



-PROJECT NUMBER
19118

-DRAWING NUMBER
1 / 3

STUDIO MUNGE

FOR DESIGN INTENT ONLY

DRAWING ARE NOT TO BE SCALED. CONTRACTOR MUST CHECK AND VERIFY ALL JOB DIMENSIONS, DRAWINGS, DETAILS AND SPECIFICATIONS; AND REPORT ANY DISCREPANCIES TO DESIGNER BEFORE PROCEEDING WITH WORK.

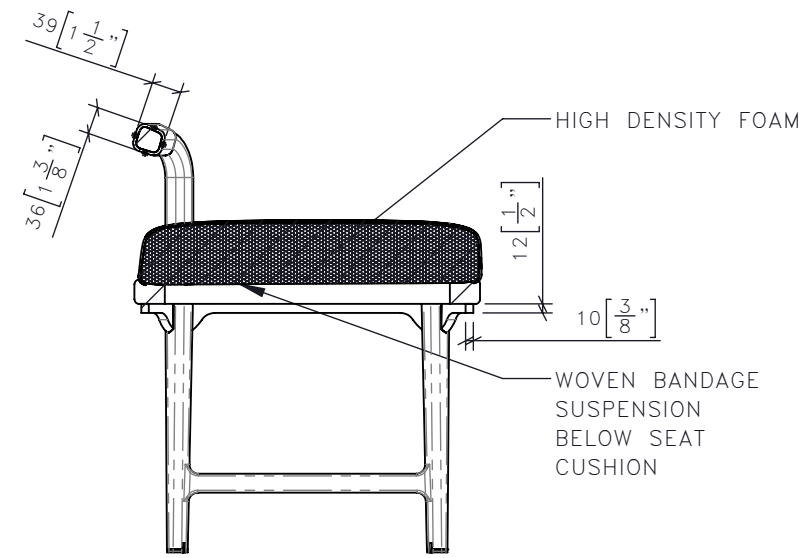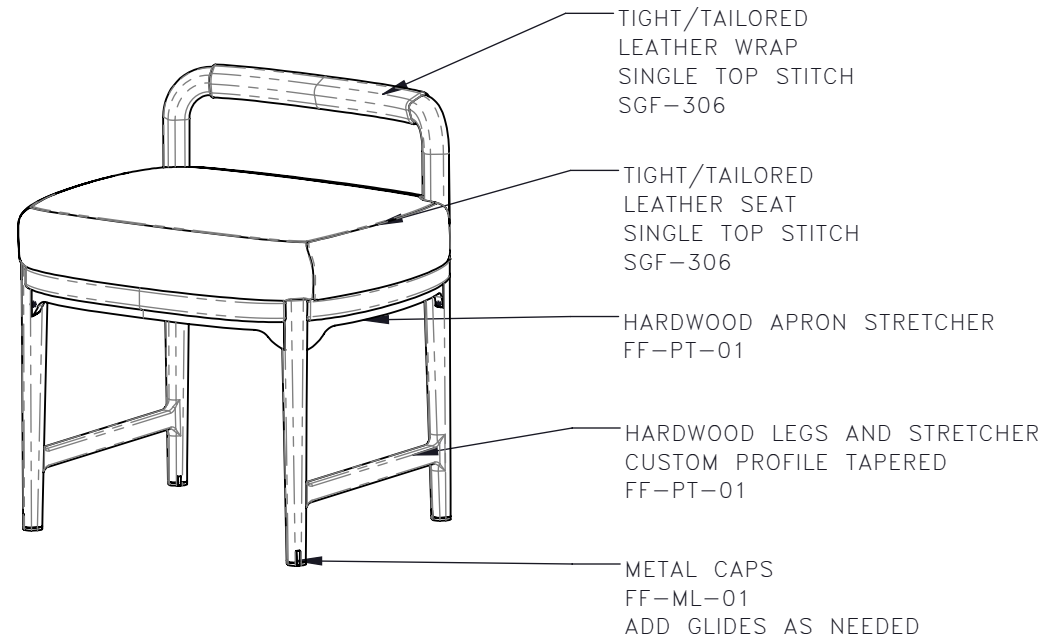


SECTION F-F

5 CG-306 DRESSING TABLE STOOL DIMETRIC DETAL 1:10

-REV/	-ISSUED FOR	-DATE

STUDIO MUNGE
 25 WINGOLD AVENUE
 TORONTO, ONTARIO
 M6B 1P8 CANADA
 416.588.1668
 STUDIOMUNGE.COM

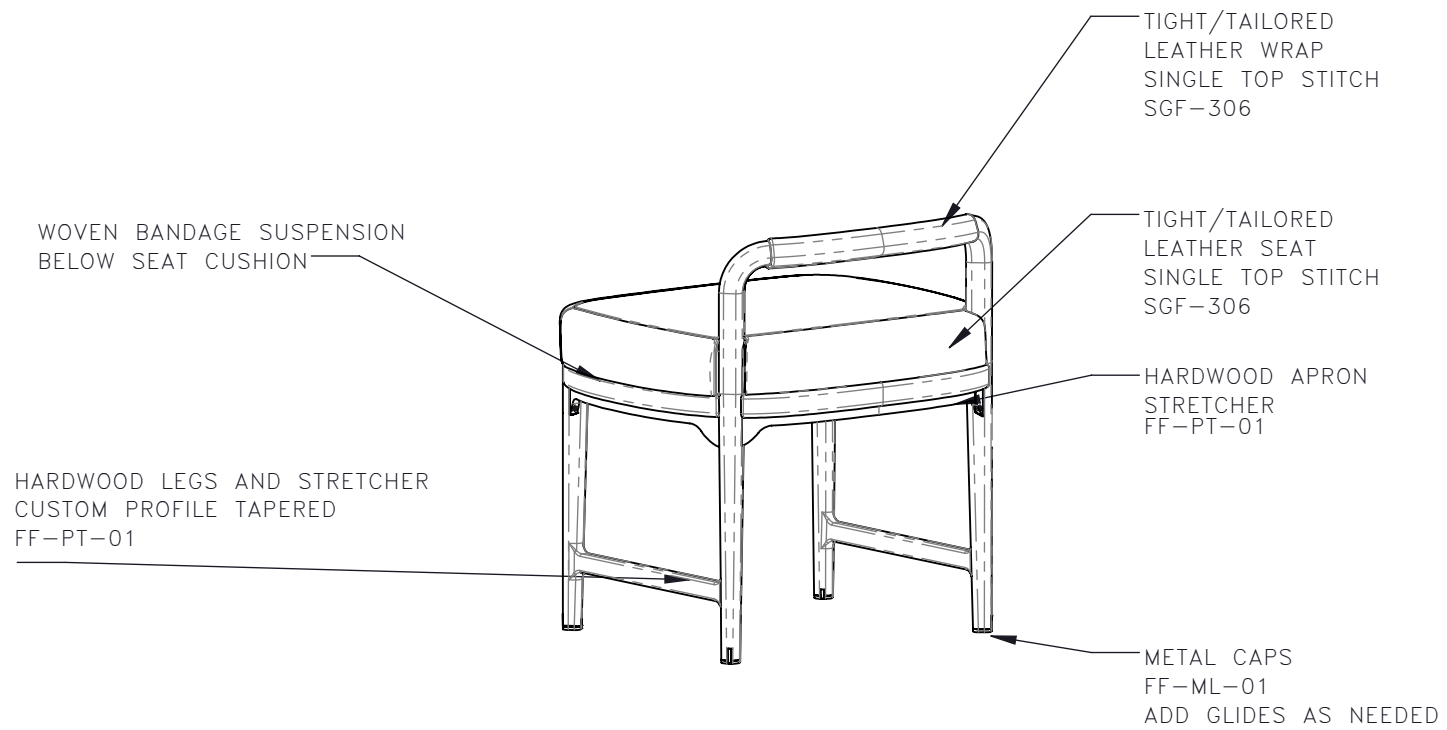

6 CG-306 DRESSING TABLE STOOL DIMETRIC DETAL 1:10

-SCALE AS NOTED	-DATE 2/25/20
-DRAWN BY LS	-CHECKED BY
-PROJECT NAME DIAOYUTAI QINGDAO	
-DRAWING TITLE CG-306 DRESSING TABLE STOOL	
-PROJECT NUMBER 19118	
-DRAWING NUMBER 2 / 3	

STUDIO MUNGE
E
D
C
B
A
Y

FOR DESIGN INTENT ONLY

DRAWING ARE NOT TO BE SCALED. CONTRACTOR MUST CHECK AND VERIFY ALL JOB DIMENSIONS, DRAWINGS, DETAILS AND SPECIFICATIONS; AND REPORT ANY DISCREPANCIES TO DESIGNER BEFORE PROCEEDING WITH WORK.

-REV/	-ISSUED FOR	-DATE

**STUDIO
MUNGE**
25 WINGOLD AVENUE
TORONTO, ONTARIO
M6B 1P8 CANADA
416.588.1668
STUDIOMUNGE.COM



-SCALE
AS NOTED

-DATE
2/25/20

-DRAWN BY
LS

-CHECKED BY

-PROJECT NAME

DIAOYUTAI QINGDAO

-DRAWING TITLE

CG-306
DRESSING TABLE STOOL

-PROJECT NUMBER
19118

-DRAWING NUMBER
3 / 3

6	CG-306	DRESSING TABLE STOOL RENDERED VEIW
	1:10	