

FOR DESIGN INTENT ONLY


DRAWING ARE NOT TO BE SCALED. CONTRACTOR MUST CHECK AND VERIFY ALL JOB DIMENSIONS, DRAWINGS, DETAILS AND SPECIFICATIONS; AND REPORT ANY DISCREPANCIES TO DESIGNER BEFORE PROCEEDING WITH WORK.

-REV/	-ISSUED FOR	-DATE


STUDIO
MUNGE

25 WINGOLD AVENUE
TORONTO, ONTARIO
M6B 1P8 CANADA
416.588.1668
STUDIOMUNGE.COM

-SCALE AS NOTED	-DATE 11/20/20
-DRAWN BY AM	-CHECKED BY
-PROJECT NAME	
SHANGRI-LA NANNING	
-DRAWING TITLE	
SG-100 BENCH AT BED	
-PROJECT NUMBER 16108	
-DRAWING NUMBER 1 / 3	

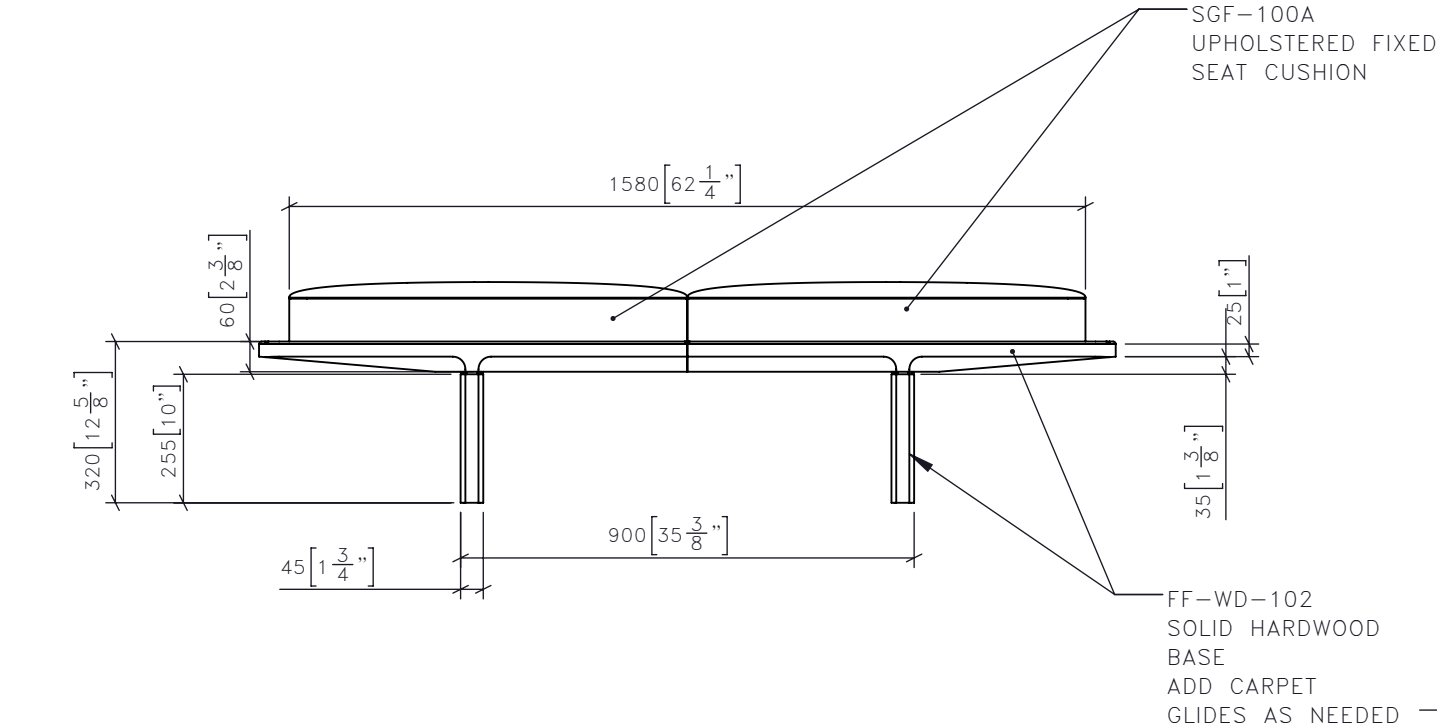


1 | SG-100
1:15 BENCH AT BED
FRONT ELEVATION

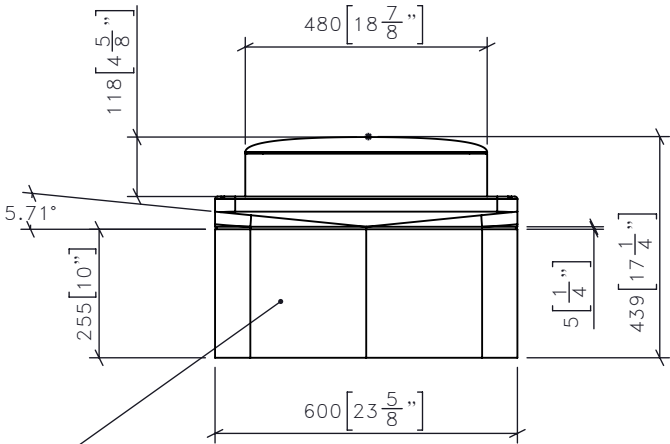

3 | SG-100
1:15 BENCH AT BED
SIDE ELEVATION


NOTE: DIMENSIONS AND DETAILS TO MATCH
CG-101 (KING BED FRAME)

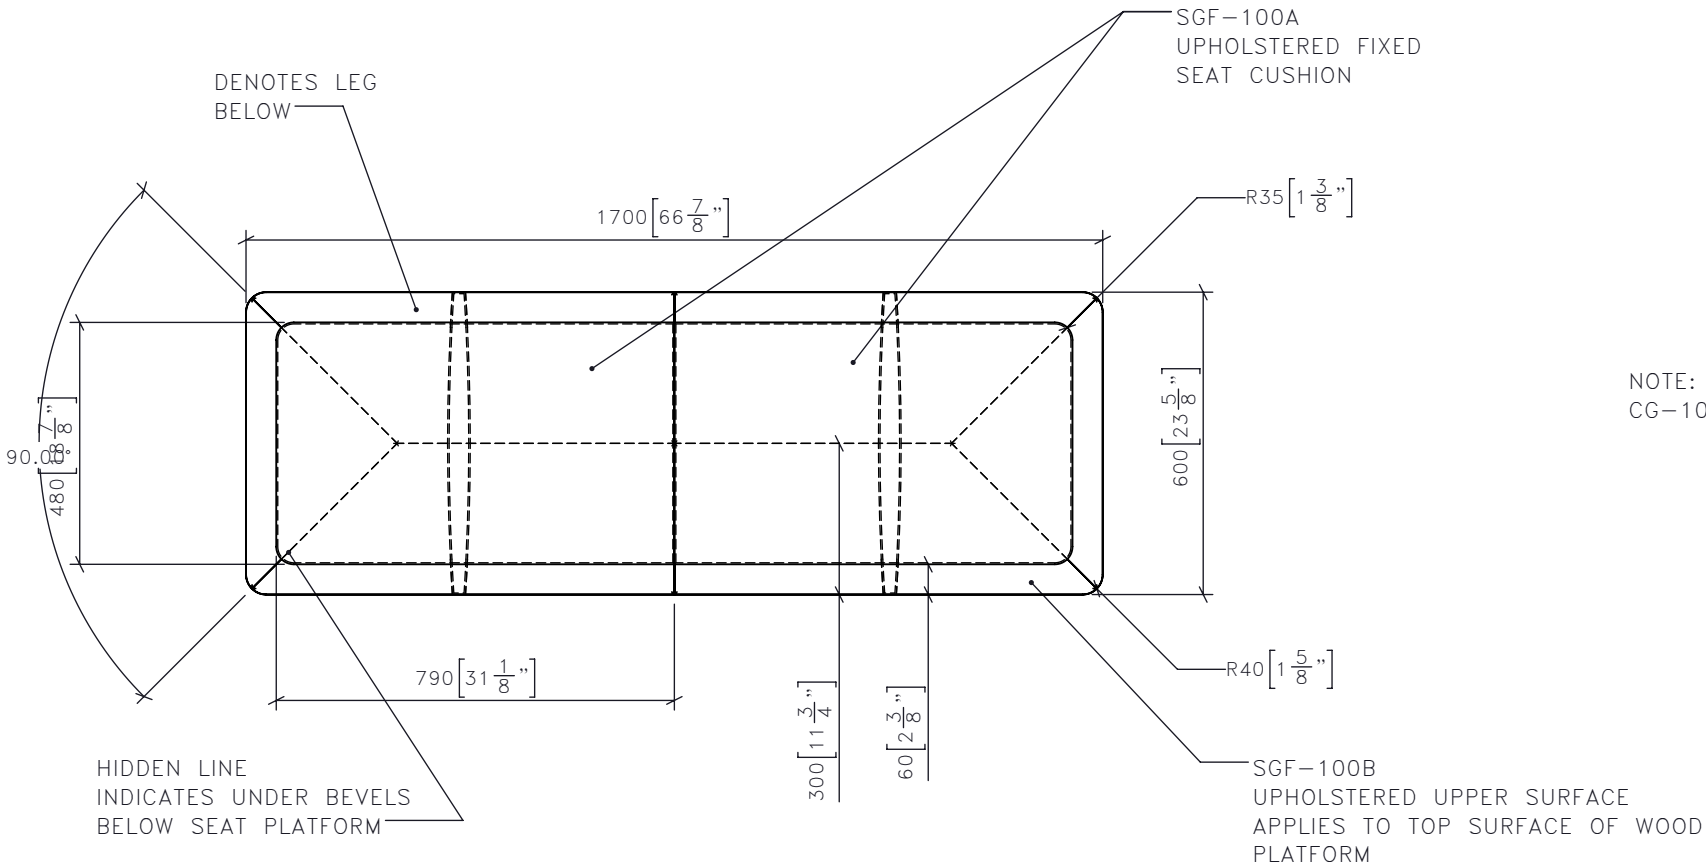

2 | SG-100
1:15 BENCH AT BED
PLAN (HIDDEN LINES VISIBLE)

NOTE: DIMENSIONS AND DETAILS TO MATCH
CG-101 (KING BED FRAME)

EASE ALL EXPOSED WOOD EDGES R 3MM

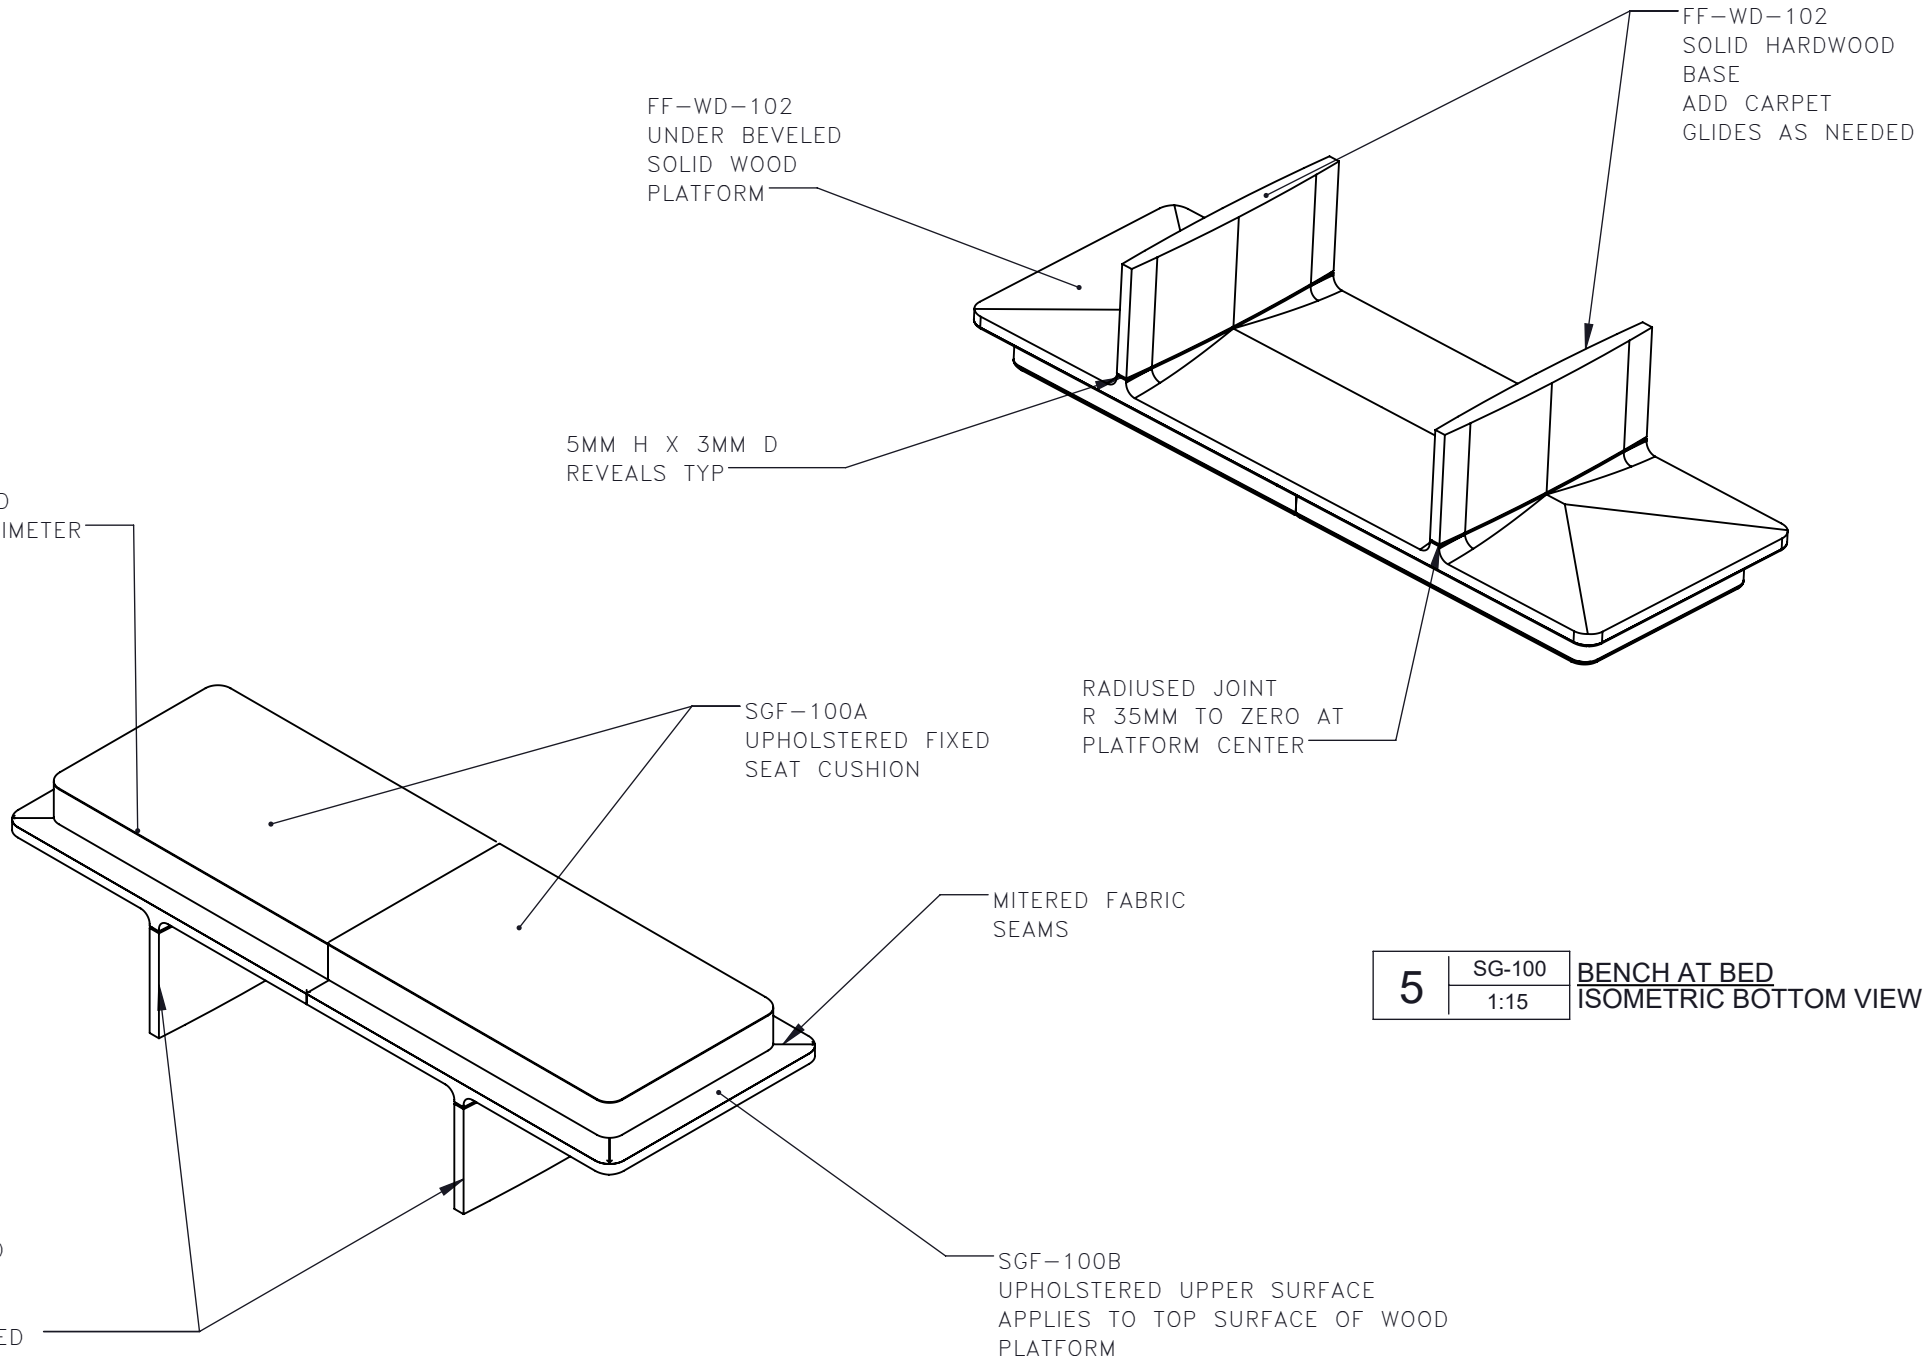

4 | SG-100 | BENCH AT BED
1:15 | ISOMETRIC FRONT

5 | SG-100 | BENCH AT BED
1:15 | ISOMETRIC BOTTOM VIEW

FOR DESIGN INTENT ONLY


DRAWING ARE NOT TO BE SCALED. CONTRACTOR MUST CHECK AND VERIFY
ALL JOB DIMENSIONS, DRAWINGS, DETAILS AND SPECIFICATIONS; AND
REPORT ANY DISCREPANCIES TO DESIGNER BEFORE PROCEEDING WITH WORK.

REV	ISSUED FOR	DATE

STUDIO
MUNGE

25 WINGOLD AVENUE
TORONTO, ONTARIO
M6B 1P8 CANADA
416.588.1668
STUDIOMUNGE.COM

SCALE AS NOTED	DATE 11/20/20
DRAWN BY AM	CHECKED BY
PROJECT NAME	
SHANGRI-LA NANNING	
DRAWING TITLE	
SG-100 BENCH AT BED	
PROJECT NUMBER 16108	
DRAWING NUMBER 2 / 3	

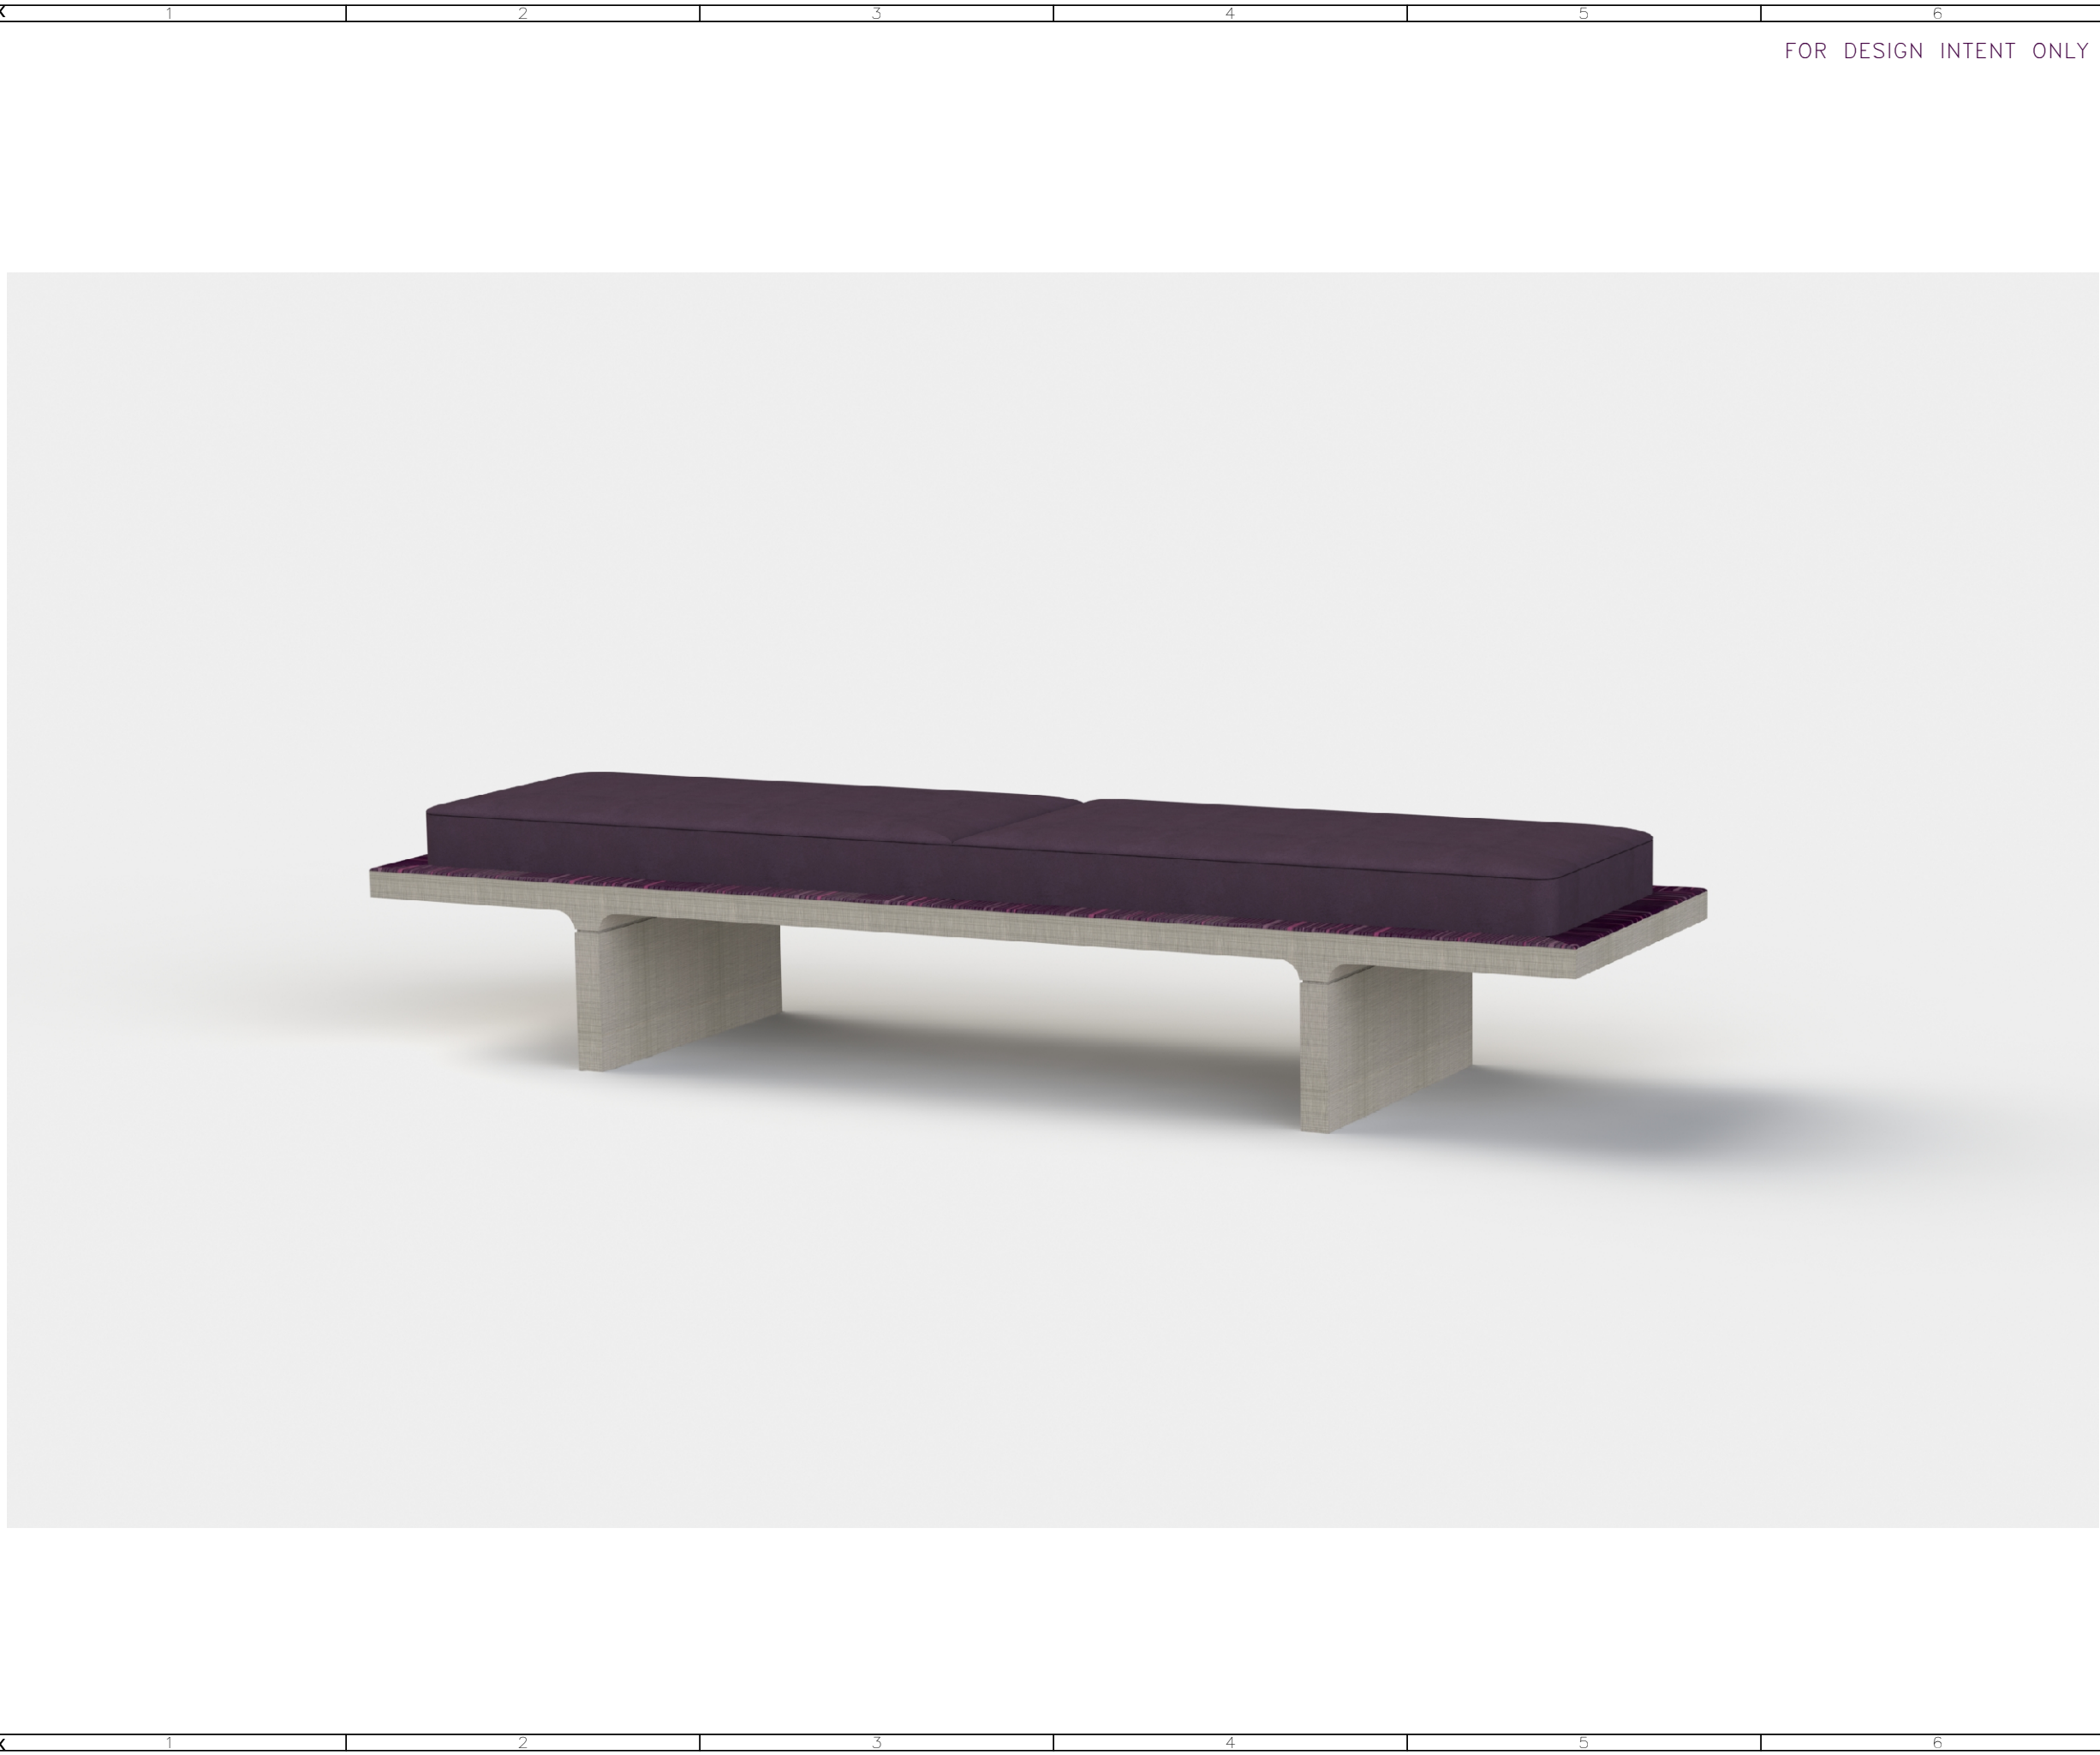

FOR DESIGN INTENT ONLY

DRAWING ARE NOT TO BE SCALED. CONTRACTOR MUST CHECK AND VERIFY ALL JOB DIMENSIONS, DRAWINGS, DETAILS AND SPECIFICATIONS; AND REPORT ANY DISCREPANCIES TO DESIGNER BEFORE PROCEEDING WITH WORK.

-REV/	-ISSUED FOR	-DATE

STUDIO
MUNGE

25 WINGOLD AVENUE
TORONTO, ONTARIO
M6B 1P8 CANADA
416.588.1668
STUDIOMUNGE.COM

-SCALE AS NOTED	-DATE 11/20/20
-DRAWN BY AM	-CHECKED BY
-PROJECT NAME SHANGRI-LA NANNING	
-DRAWING TITLE SG-100 BENCH AT BED	
-PROJECT NUMBER 16108	
-DRAWING NUMBER 3 / 3	