

STUDIO MUNGE

1 2 3 4 5 6

7

8

9

10

11

12

13

14

15

16

17

FOR DESIGN INTENT ONLY


DRAWING ARE NOT TO BE SCALED. CONTRACTOR MUST CHECK AND VERIFY ALL JOB DIMENSIONS, DRAWINGS, DETAILS AND SPECIFICATIONS; AND REPORT ANY DISCREPANCIES TO DESIGNER BEFORE PROCEEDING WITH WORK.

REV	ISSUED FOR	DATE


STUDIO
MUNGE

25 WINGOLD AVENUE
TORONTO, ONTARIO
M6B 1P8 CANADA
416.588.1668
STUDIOMUNGE.COM


SCALE AS NOTED	DATE 11/14/19
DRAWN BY RC	CHECKED BY
PROJECT NAME	
LA SOCIETE	
DRAWING TITLE	
SG-20 BANQUETTE	
PROJECT NUMBER 19134	
DRAWING NUMBER 1 / 3	

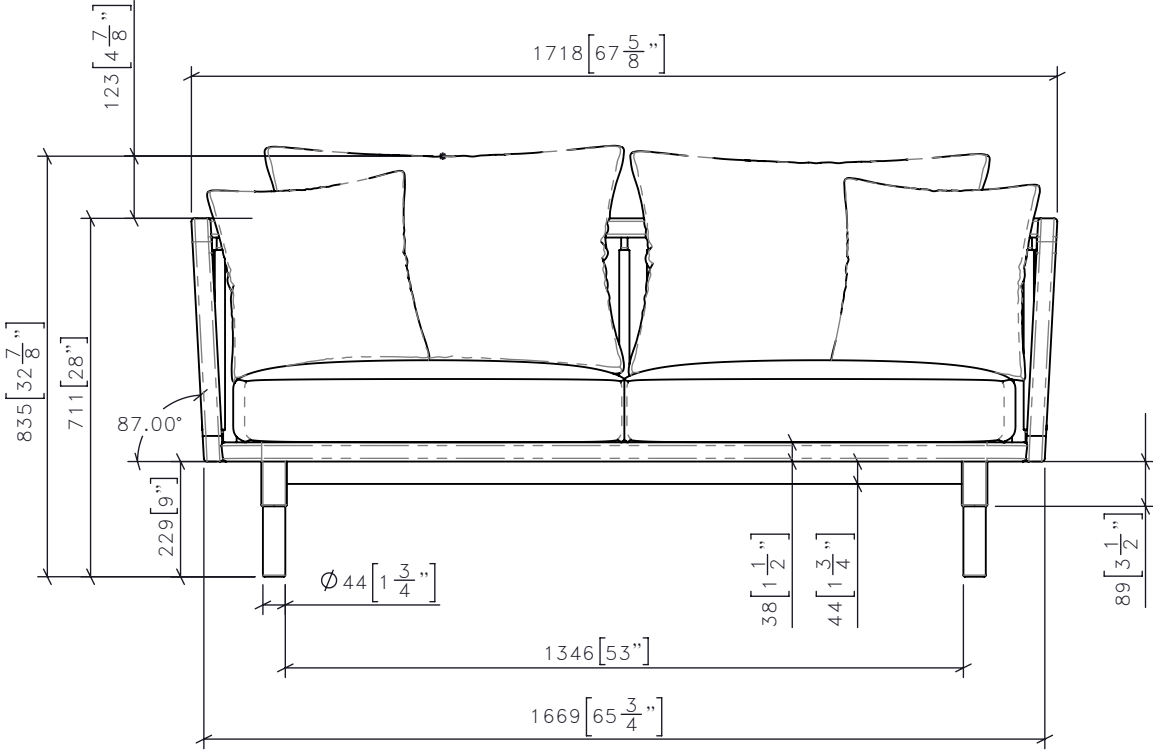

1 SG-20 BANQUETTE
1:15 FRONT ELEVATION

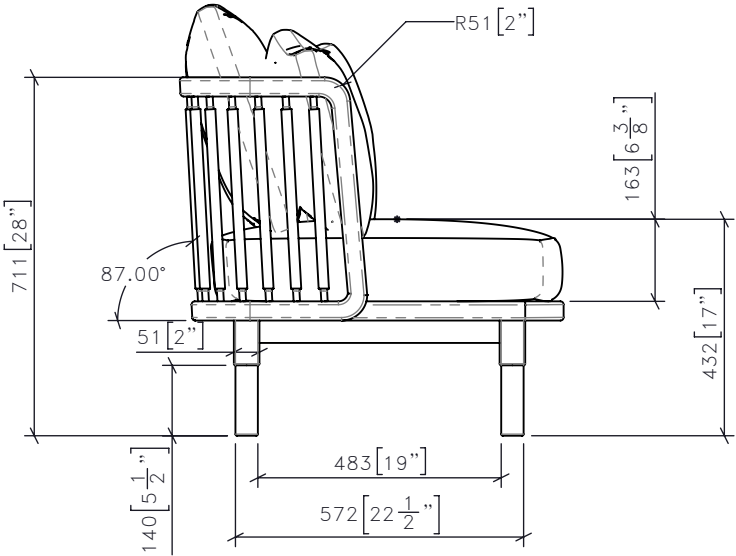

3 SG-20 BANQUETTE
1:15 SIDE ELEVATION

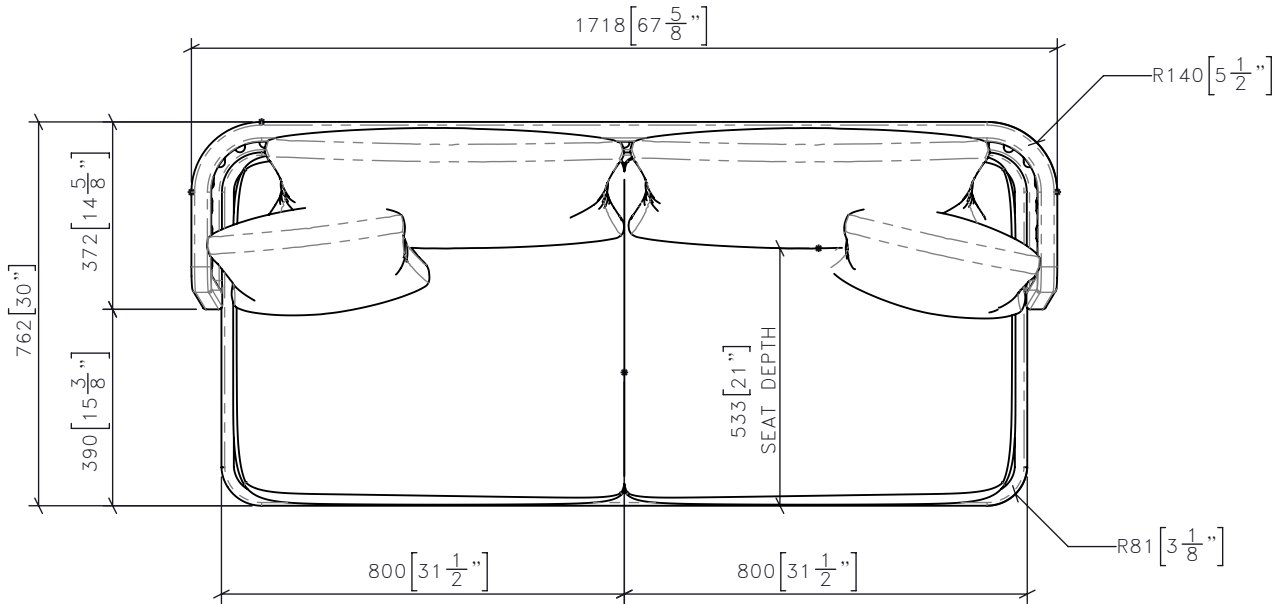

2 SG-20 BANQUETTE
1:15 PLAN

STUDIO MUNGE

F


D

C

B

A

Y

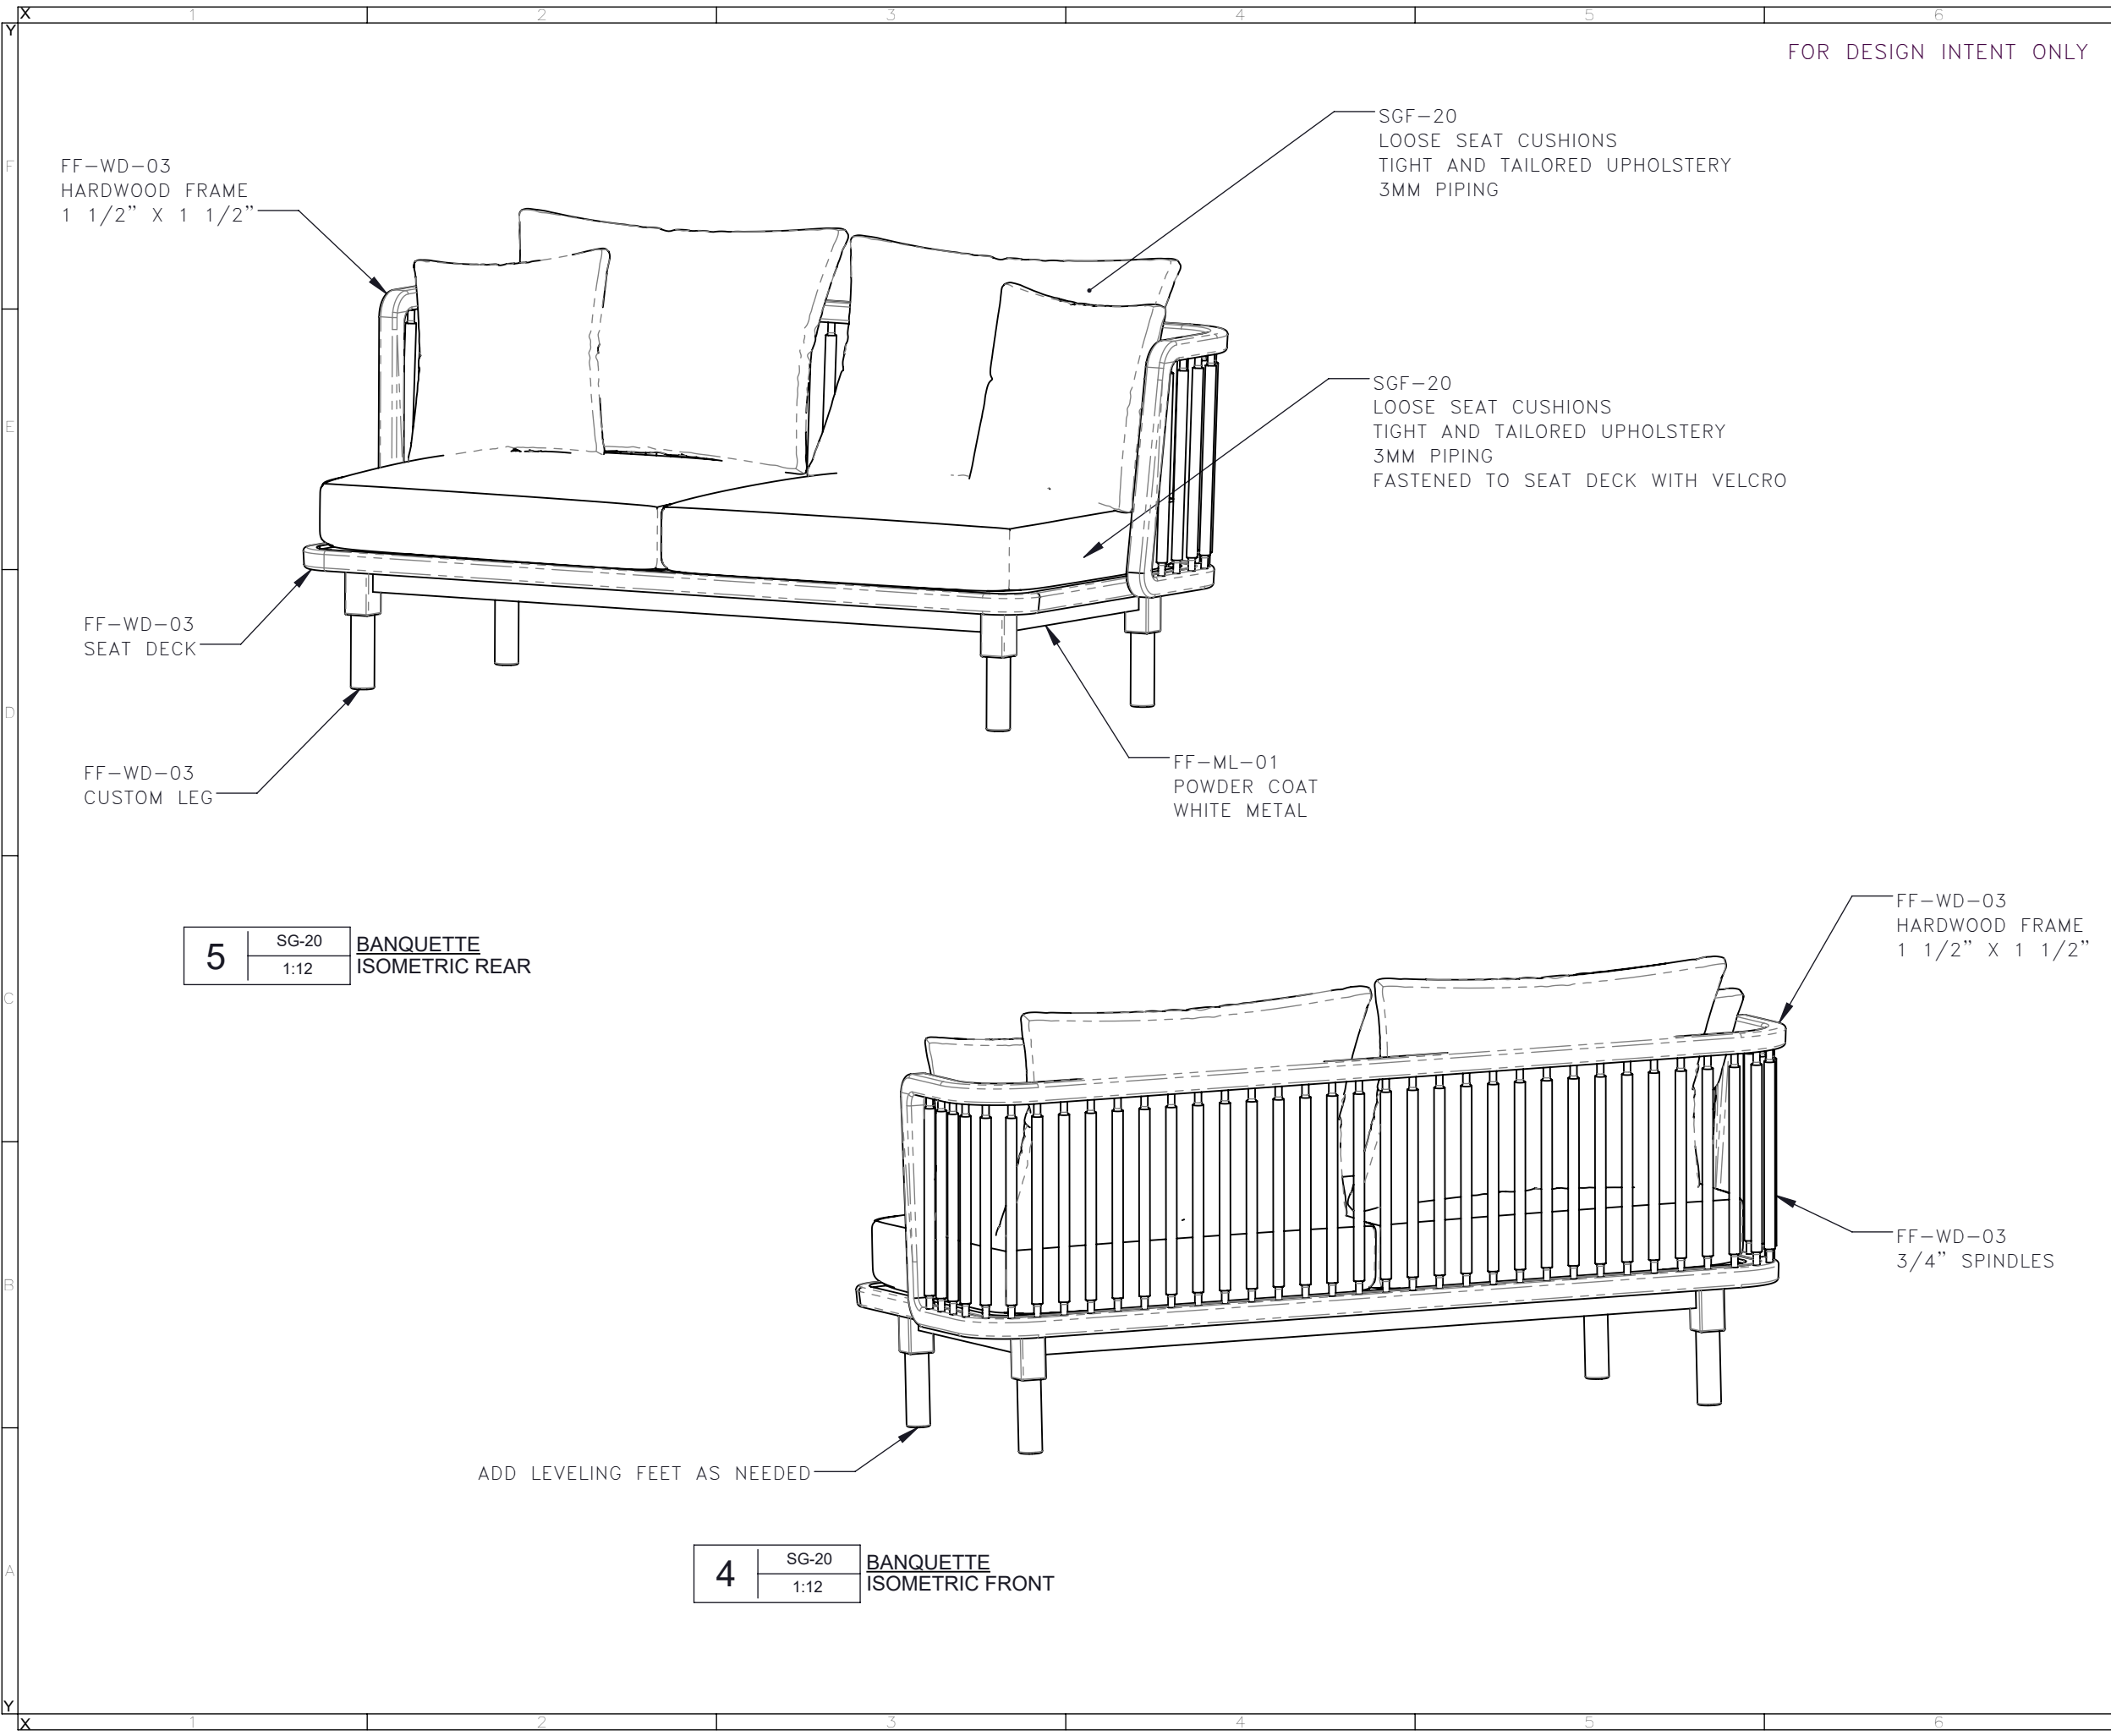

FOR DESIGN INTENT ONLY

DRAWING ARE NOT TO BE SCALED. CONTRACTOR MUST CHECK AND VERIFY ALL JOB DIMENSIONS, DRAWINGS, DETAILS AND SPECIFICATIONS; AND REPORT ANY DISCREPANCIES TO DESIGNER BEFORE PROCEEDING WITH WORK.

REV	ISSUED FOR	DATE

STUDIO
MUNGE

25 WINGOLD AVENUE
TORONTO, ONTARIO
M6B 1P8 CANADA
416.588.1668
STUDIOMUNGE.COM

SCALE AS NOTED	DATE 11/14/19
DRAWN BY RC	CHECKED BY
PROJECT NAME LA SOCIETE	
DRAWING TITLE SG-20 BANQUETTE	
PROJECT NUMBER 19134	
DRAWING NUMBER 2 / 3	

STUDIO MUNGE



DRAWING ARE NOT TO BE SCALED. CONTRACTOR MUST CHECK AND VERIFY ALL JOB DIMENSIONS, DRAWINGS, DETAILS AND SPECIFICATIONS; AND REPORT ANY DISCREPANCIES TO DESIGNER BEFORE PROCEEDING WITH WORK.

-REV/	-ISSUED FOR	-DATE

STUDIO
MUNGE

25 WINGOLD AVENUE
TORONTO, ONTARIO
M6B 1P8 CANADA
416.588.1668
STUDIOMUNGE.COM

-SCALE AS NOTED	-DATE 11/14/19
-DRAWN BY RC	-CHECKED BY
-PROJECT NAME	
LA SOCIETE	
-DRAWING TITLE	
SG-20 BANQUETTE	
-PROJECT NUMBER	
19134	
-DRAWING NUMBER	
3 / 3	

6	SG-20	BANQUETTE Drawing View4
	1:12	