


1 | SG-17
1:20 **OUTDOOR CENTER BANQUETTE**
FRONT ELEVATION

3 | SG-17
1:20 **OUTDOOR CENTER BANQUETTE**
SIDE ELEVATION

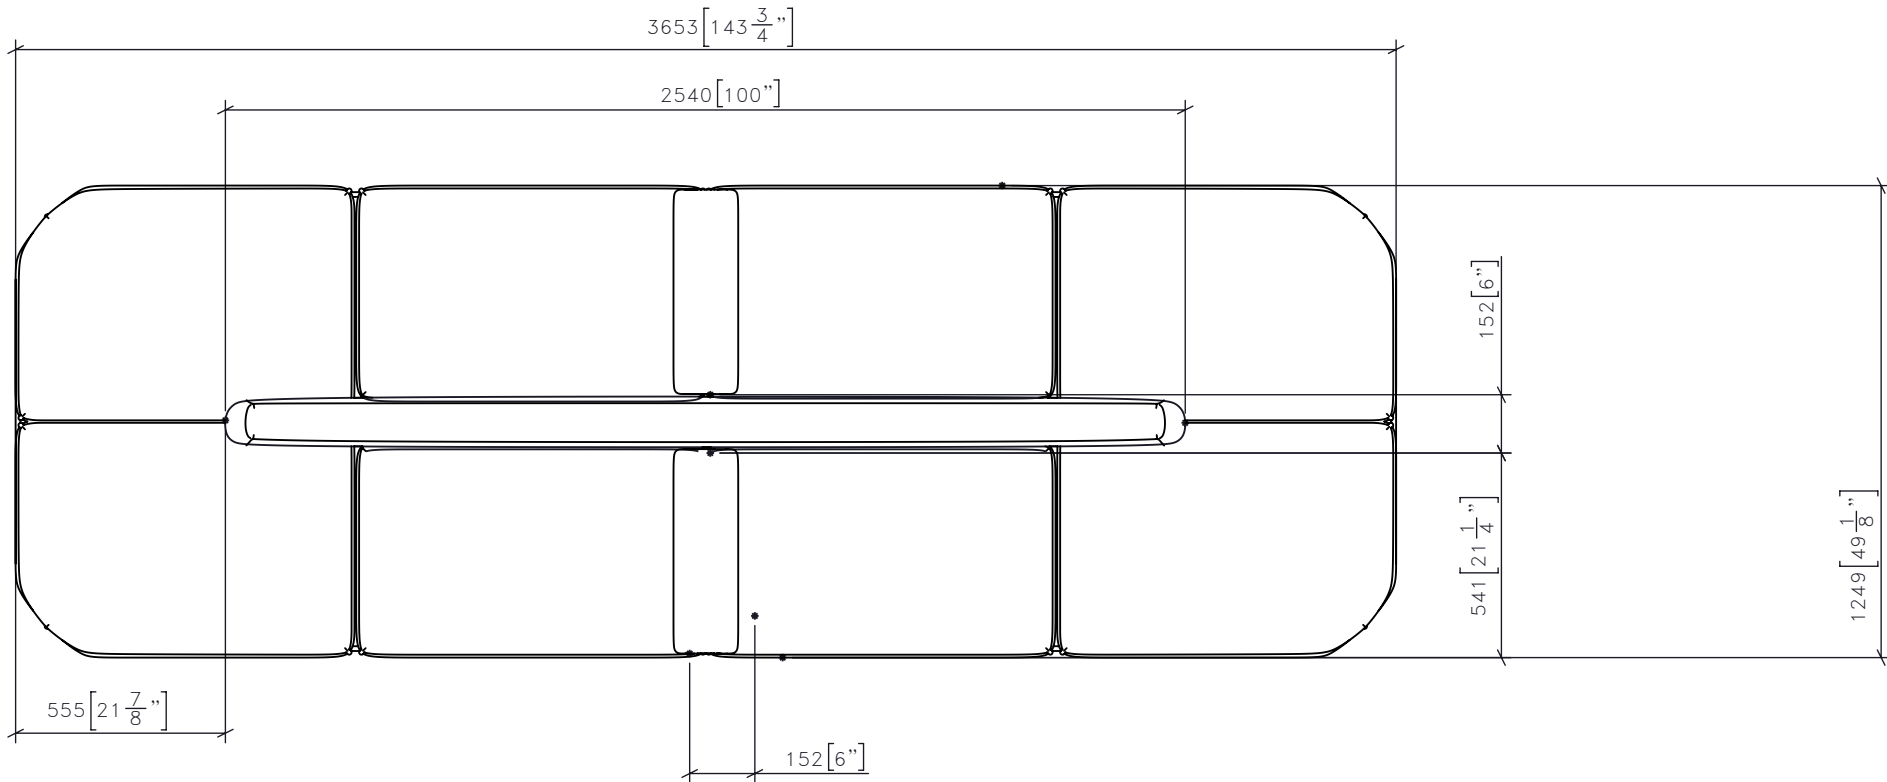

2 | SG-17
1:20 **OUTDOOR CENTER BANQUETTE**
PLAN

FOR DESIGN INTENT ONLY

DRAWING ARE NOT TO BE SCALED. CONTRACTOR MUST CHECK AND VERIFY ALL JOB DIMENSIONS, DRAWINGS, DETAILS AND SPECIFICATIONS, AND REPORT ANY DISCREPANCIES TO DESIGNER BEFORE PROCEEDING WITH WORK.

—REV/	—ISSUED FOR	—DATE

STUDIO
MUNGE

25 WINGOLD AVENUE
TORONTO, ONTARIO
M6B 1P8 CANADA
416.588.1668
STUDIOMUNGE.COM

—SCALE AS NOTED	—DATE 12/2/19
—DRAWN BY RC	—CHECKED BY
—PROJECT NAME	
LA SOCIETE	
—DRAWING TITLE	
SG-17 OUTDOOR CENTER BANQUETTE	
—PROJECT NUMBER 19134	
—DRAWING NUMBER 1 / 4	

FOR DESIGN INTENT ONLY


DRAWING ARE NOT TO BE SCALED. CONTRACTOR MUST CHECK AND VERIFY ALL JOB DIMENSIONS, DRAWINGS, DETAILS AND SPECIFICATIONS; AND REPORT ANY DISCREPANCIES TO DESIGNER BEFORE PROCEEDING WITH WORK.

REV	ISSUED FOR	DATE

STUDIO
MUNGE

25 WINGOLD AVENUE
TORONTO, ONTARIO
M6B 1P8 CANADA
416.588.1668
STUDIOMUNGE.COM

SCALE AS NOTED	DATE 12/2/19
DRAWN BY RC	CHECKED BY
PROJECT NAME	
LA SOCIETE	
DRAWING TITLE	
SG-17 OUTDOOR CENTER BANQUETTE	
PROJECT NUMBER 19134	
DRAWING NUMBER 2 / 4	

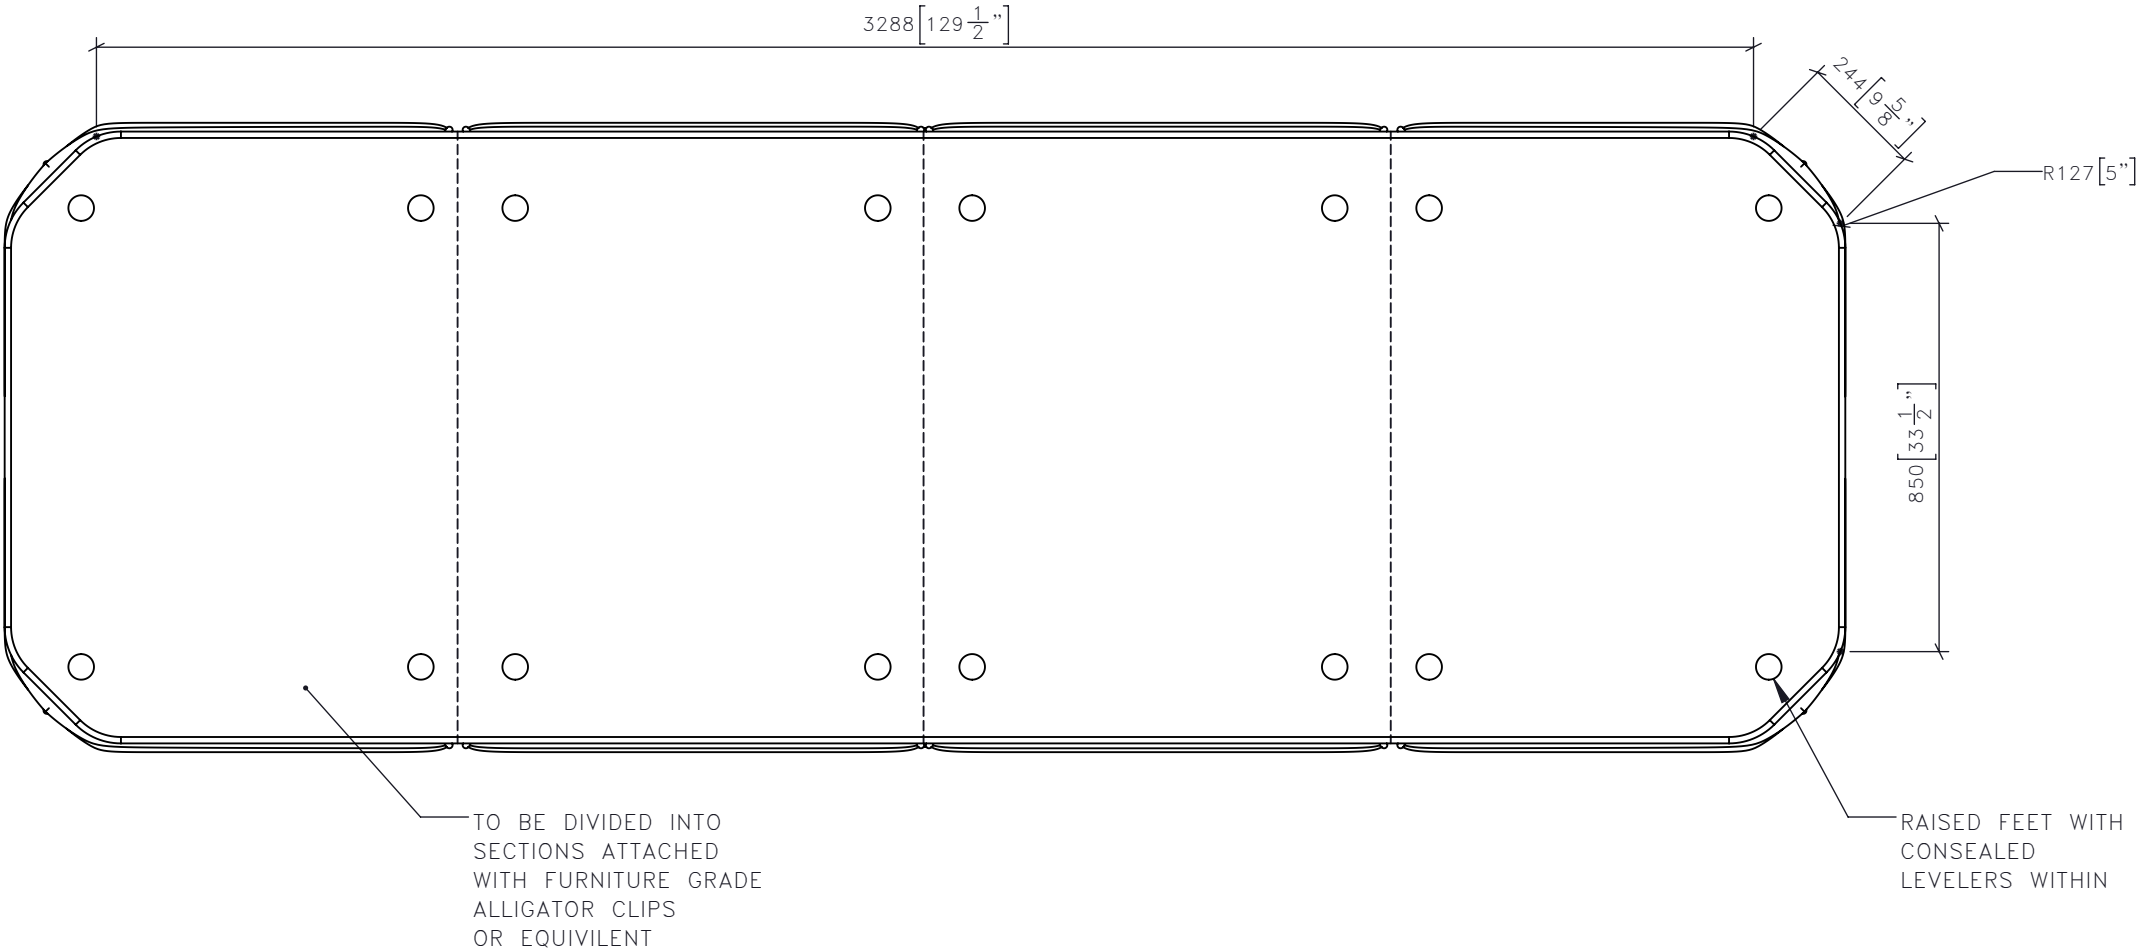

4

SG-17
1:15

OUTDOOR CENTER BANQUETTE
BOTTOM VIEW

FOR DESIGN INTENT ONLY


DRAWING ARE NOT TO BE SCALED. CONTRACTOR MUST CHECK AND VERIFY ALL JOB DIMENSIONS, DRAWINGS, DETAILS AND SPECIFICATIONS; AND REPORT ANY DISCREPANCIES TO DESIGNER BEFORE PROCEEDING WITH WORK.

-REV/	-ISSUED FOR	-DATE

STUDIO
MUNGE

25 WINGOLD AVENUE
TORONTO, ONTARIO
M6B 1P8 CANADA
416.588.1668
STUDIOMUNGE.COM

-SCALE AS NOTED	-DATE 12/2/19
-DRAWN BY RC	-CHECKED BY
-PROJECT NAME LA SOCIETE	
-DRAWING TITLE SG-17 OUTDOOR CENTER BANQUETTE	
-PROJECT NUMBER 19134	
-DRAWING NUMBER 3 / 4	

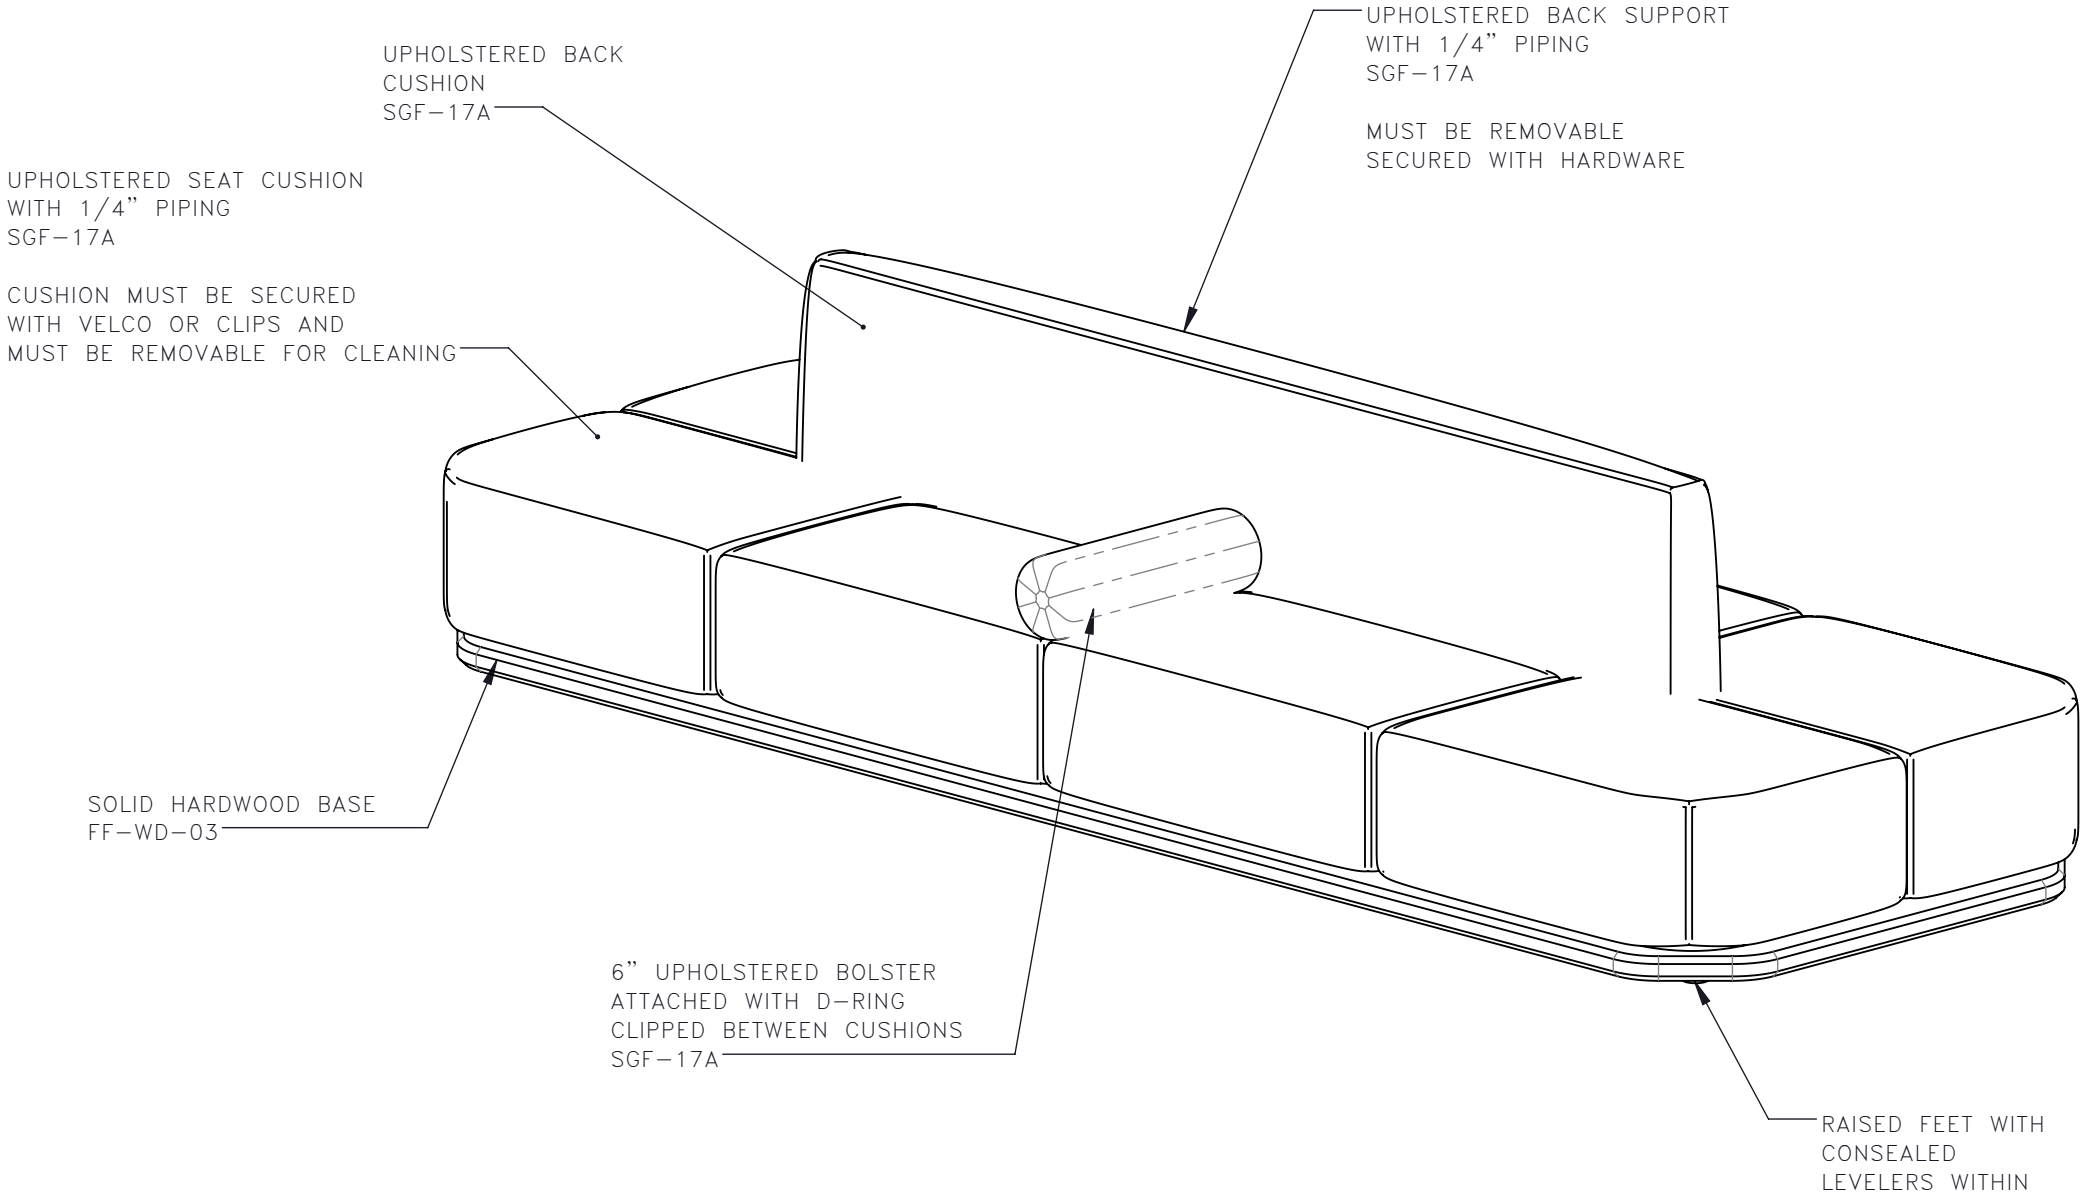

4

SG-17
1:15

OUTDOOR CENTER BANQUETTE
BOTTOM VIEW

STUDIO MUNGE

Y
F

D

C

B

A

Y



FOR DESIGN INTENT ONLY

DRAWING ARE NOT TO BE SCALED. CONTRACTOR MUST CHECK AND VERIFY ALL JOB DIMENSIONS, DRAWINGS, DETAILS AND SPECIFICATIONS; AND REPORT ANY DISCREPANCIES TO DESIGNER BEFORE PROCEEDING WITH WORK.

REV	ISSUED FOR	DATE

STUDIO
MUNGE

25 WINGOLD AVENUE
TORONTO, ONTARIO
M6B 1P8 CANADA
416.588.1668
STUDIOMUNGE.COM

SCALE	DATE
AS NOTED	12/2/19
DRAWN BY	CHECKED BY
RC	
PROJECT NAME	
LA SOCIETE	
DRAWING TITLE	
SG-17 OUTDOOR CENTER BANQUETTE	
PROJECT NUMBER	
19134	
DRAWING NUMBER	
4 / 4	

4 | SG-17 | OUTDOOR CENTER BANQUETTE
1:15 | RENDERED VIEW