
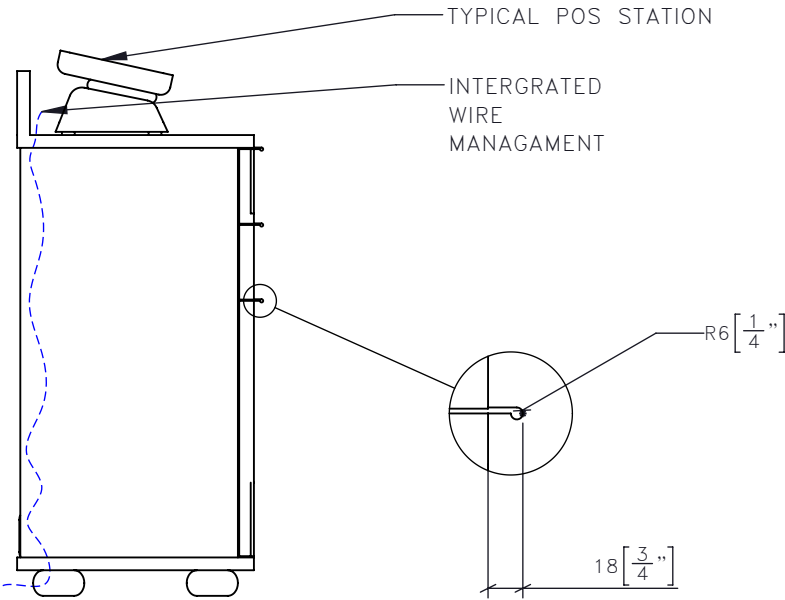


NOTE: MANUFACTURER TO ENSURE STABILITY OF CASEGOOD FOR CONTRACT/HOSPITALITY OUTDOOR USE
NOTE: MANUFACTURER TO ENSURE MATERIAL IS APPROPRIATE FOR PROJECT LOCATION

FOR DESIGN INTENT ONLY


DRAWING ARE NOT TO BE SCALED. CONTRACTOR MUST CHECK AND VERIFY ALL JOB DIMENSIONS, DRAWINGS, DETAILS AND SPECIFICATIONS; AND REPORT ANY DISCREPANCIES TO DESIGNER BEFORE PROCEEDING WITH WORK.

-REV/	-ISSUED FOR	-DATE

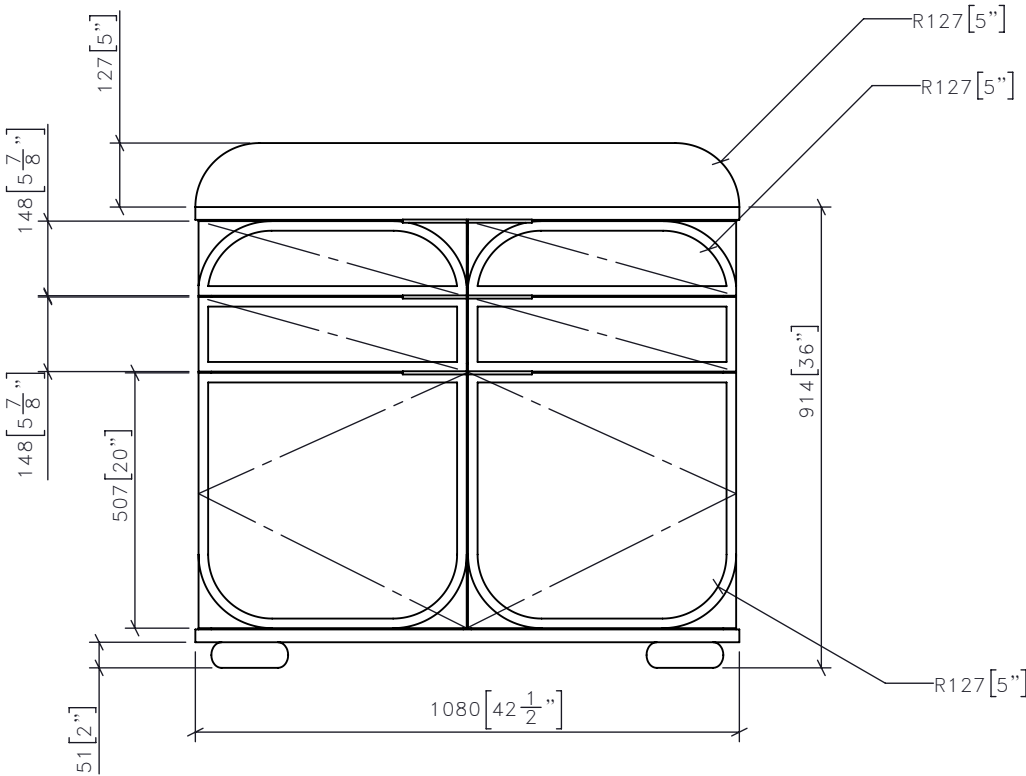

1 CG-18 1:15 OUTDOOR SERVICE STATION FRONT ELEVATION

3 CG-18 1:15 OUTDOOR SERVICE STATION SIDE ELEVATION

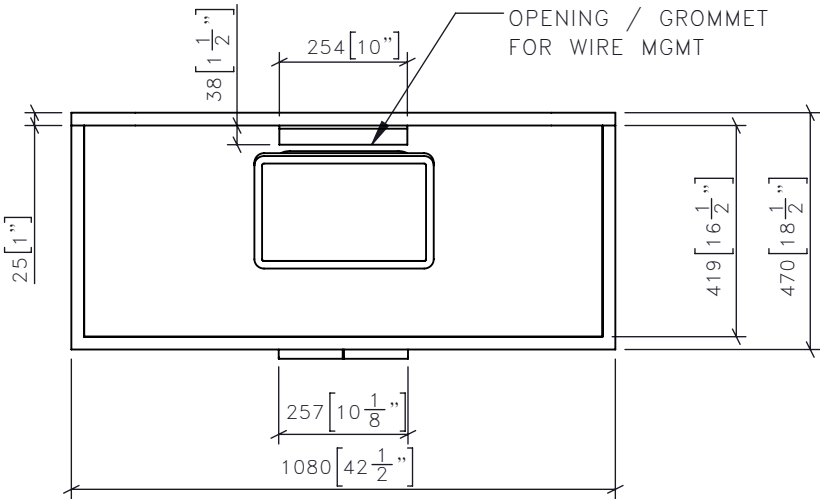

2 CG-18 1:15 OUTDOOR SERVICE STATION PLAN

-SCALE AS NOTED	-DATE 12/2/19
-DRAWN BY LS	-CHECKED BY
-PROJECT NAME LA SOCIETE	
-DRAWING TITLE CG-18 OUTDOOR SERVICE STATION	
-PROJECT NUMBER 19134	
-DRAWING NUMBER 1 / 3	

STUDIO MUNGE

NOTE: MANUFACTURER TO ENSURE STABILITY OF CASEGOOD FOR CONTRACT/HOSPITALITY OUTDOOR USE
NOTE: MANUFACTURER TO ENSURE MATERIAL IS APPORPRIATE FOR PROJECT LOCATION
NOTE: ENSURE PROPER DRAINAGE HOLES ARE PROVIDED DUE TO OUTDOOR LOCATION

CUSTOM METAL PULL
WHITE POWDER
COATED METAL
FF-ML-01

OUTDOOR GRADE
PLASTIC RATTAN
PATTERN WITH
WOODEN PANEL
BACKING
FF-SF-01

HARDWOOD
SURROUND
FF-WD-03

SOFT-CLOSE
UNDER MOUNT
GLIDES
FULL-LENGTH
TRAVEL

RADIO WEAVE
RATTAN
CUBBOARD
PANELS
FF-SF-01

SOFT-CLOSE
EURO HINGE

CUSTOM FEET
ADD CONCEALED LEVELING FEET
POWDER COATED METAL
FF-PT-05

TYPICAL POS STATION

WATERRESISTANT WOOD
CONSTRUCTION
FF-WD-03

INSET STONE TAPBLE TOP
FF-ST-01

ADJUSTABLE
SHELVING WITHIN
CUPBOARD

WATER RESISTANT
WOOD CONSTRUCTION
FF-WD-03

INTERGRATED
WIRE
MANAGAMENT
WEATHER PROOF

MOCKETT MAX8A
SMALL
OR SIMULAR
FF-PT-03

ENSURE PROPER
DRAINAGE HOLES
ARE PROVIDED

4 CG-18 1:15 OUTDOOR SERVICE STATION
ISOMETRIC FRONT DETAIL

5 CG-18 1:15 OUTDOOR SERVICE STATION
ISOMETRIC REAR DETAIL

FOR DESIGN INTENT ONLY

DRAWING ARE NOT TO BE SCALED. CONTRACTOR MUST CHECK AND VERIFY ALL JOB DIMENSIONS, DRAWINGS, DETAILS AND SPECIFICATIONS; AND REPORT ANY DISCREPANCIES TO DESIGNER BEFORE PROCEEDING WITH WORK.

-REV/	-ISSUED FOR	-DATE

STUDIO
MUNGE

25 WINGOLD AVENUE
TORONTO, ONTARIO
M6B 1P8 CANADA
416.588.1668
STUDIOMUNGE.COM

-SCALE AS NOTED	-DATE 12/2/19
-DRAWN BY LS	-CHECKED BY
-PROJECT NAME	
LA SOCIETE	
-DRAWING TITLE	
CG-18 OUTDOOR SERVICE STATION	
-PROJECT NUMBER 19134	
-DRAWING NUMBER 2 / 3	

FOR DESIGN INTENT ONLY

DRAWING ARE NOT TO BE SCALED. CONTRACTOR MUST CHECK AND VERIFY ALL JOB DIMENSIONS, DRAWINGS, DETAILS AND SPECIFICATIONS; AND REPORT ANY DISCREPANCIES TO DESIGNER BEFORE PROCEEDING WITH WORK.

-REV/	-ISSUED FOR	-DATE

STUDIO
MUNGE

25 WINGOLD AVENUE
TORONTO, ONTARIO
M6B 1P8 CANADA
416.588.1668
STUDIOMUNGE.COM

-SCALE AS NOTED	-DATE 12/2/19
-DRAWN BY LS	-CHECKED BY
-PROJECT NAME LA SOCIETE	
-DRAWING TITLE CG-18 OUTDOOR SERVICE STATION	
-PROJECT NUMBER 19134	
-DRAWING NUMBER 3 / 3	

