



FOR DESIGN INTENT ONLY


DRAWING ARE NOT TO BE SCALED. CONTRACTOR MUST CHECK AND VERIFY ALL JOB DIMENSIONS, DRAWINGS, DETAILS AND SPECIFICATIONS, AND REPORT ANY DISCREPANCIES TO DESIGNER BEFORE PROCEEDING WITH WORK.

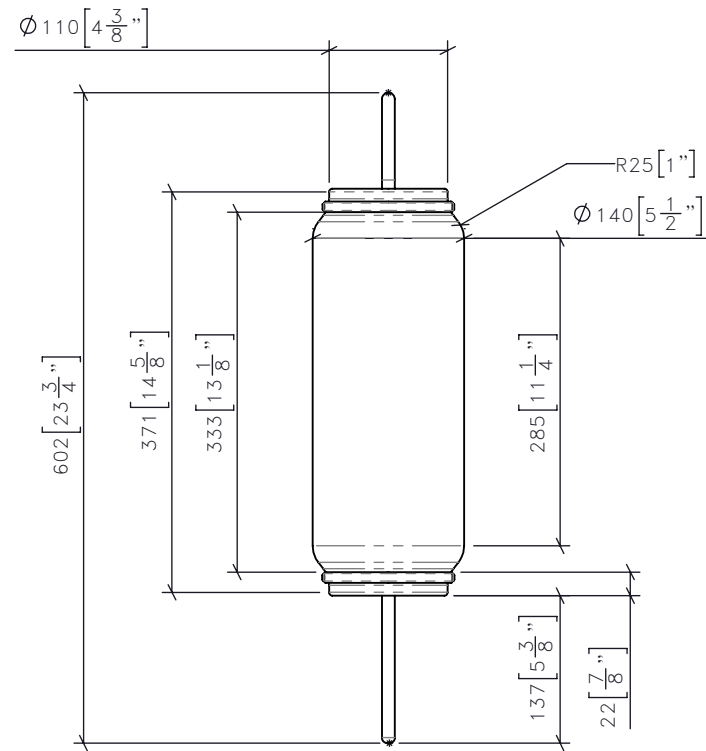

1 | LT-201 | TYP. BED SCONCE (TYPE D)
1:7 | FRONT ELEVATION

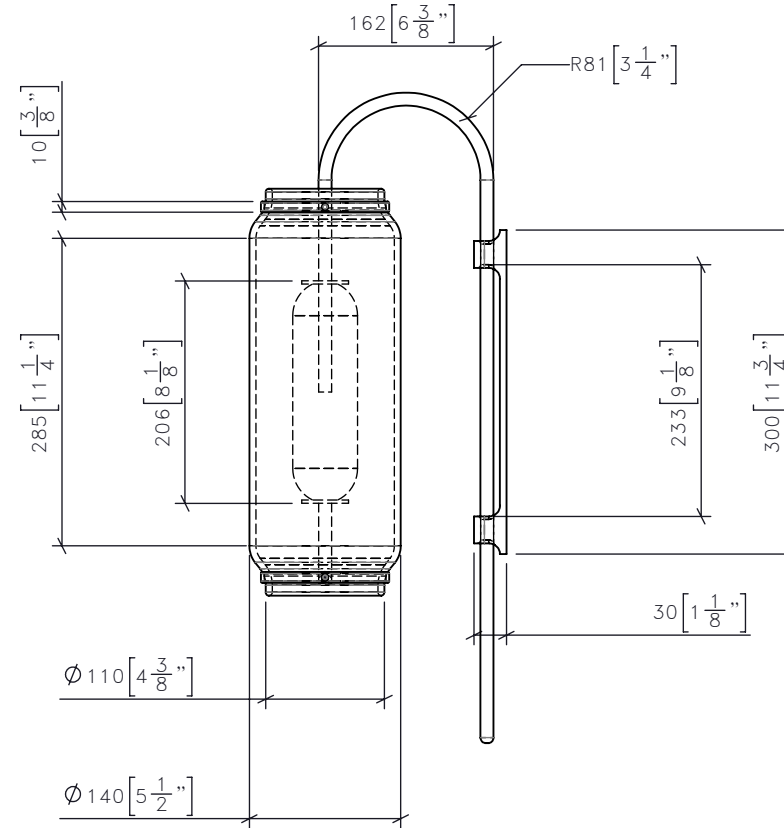

3 | LT-201 | TYP. BED SCONCE (TYPE D)
1:7 | SIDE ELEVATION

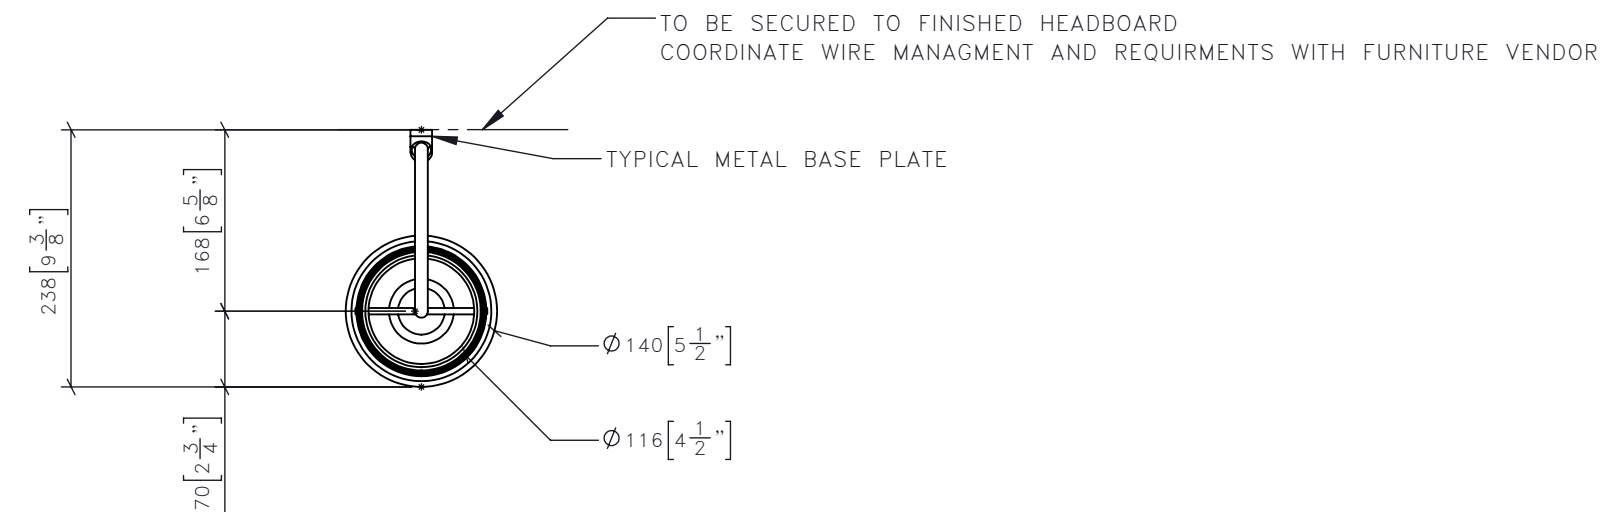

2 | LT-201 | TYP. BED SCONCE (TYPE D)
1:7 | PLAN

-SCALE		-DATE	
AS NOTED		6/11/19	
-DRAWN BY		-CHECKED BY	
LS			
-PROJECT NAME			
MGM QINGDAO			
-DRAWING TITLE			
LT-201 TYP. BED SCONCE (TYPE D)			
-PROJECT NUMBER			
17126			
-DRAWING NUMBER			
1 / 3			

STUDIO MUNGE
25 WINGOLD AVENUE
TORONTO, ONTARIO
M6B 1P8 CANADA
416.588.1668
STUDIOMUNGE.COM

STUDIO MUNGE

FOR DESIGN INTENT ONLY

DRAWING ARE NOT TO BE SCALED. CONTRACTOR MUST CHECK AND VERIFY ALL JOB DIMENSIONS, DRAWINGS, DETAILS AND SPECIFICATIONS; AND REPORT ANY DISCREPANCIES TO DESIGNER BEFORE PROCEEDING WITH WORK.

NOTE: MANUFACTURE TO ENSURE STABILITY AND SAFETY OF LIGHT FIXTURE FOR HOSPITALITY USE

NOTE: ALL WELDS TO BE CLEANED

FF-ML-201
METAL PIN
REMOVABLE FOR LAMP SERVICEABILITY


FF-ML-201
METAL BAND TO SUPPORT GLASS
SILICONE BAND BETWEEN GLASS AND METAL

FF-GL-203
SCALLOPED GLASS
INTERIOR FROSTED

DIMMABLE LEDS
REFER TO LIGHT CONSULANT SPEC

FF-ML-201
METAL ARMATURE

MOUNTED TO HEADBOARD
HIDDEN HARDWARE

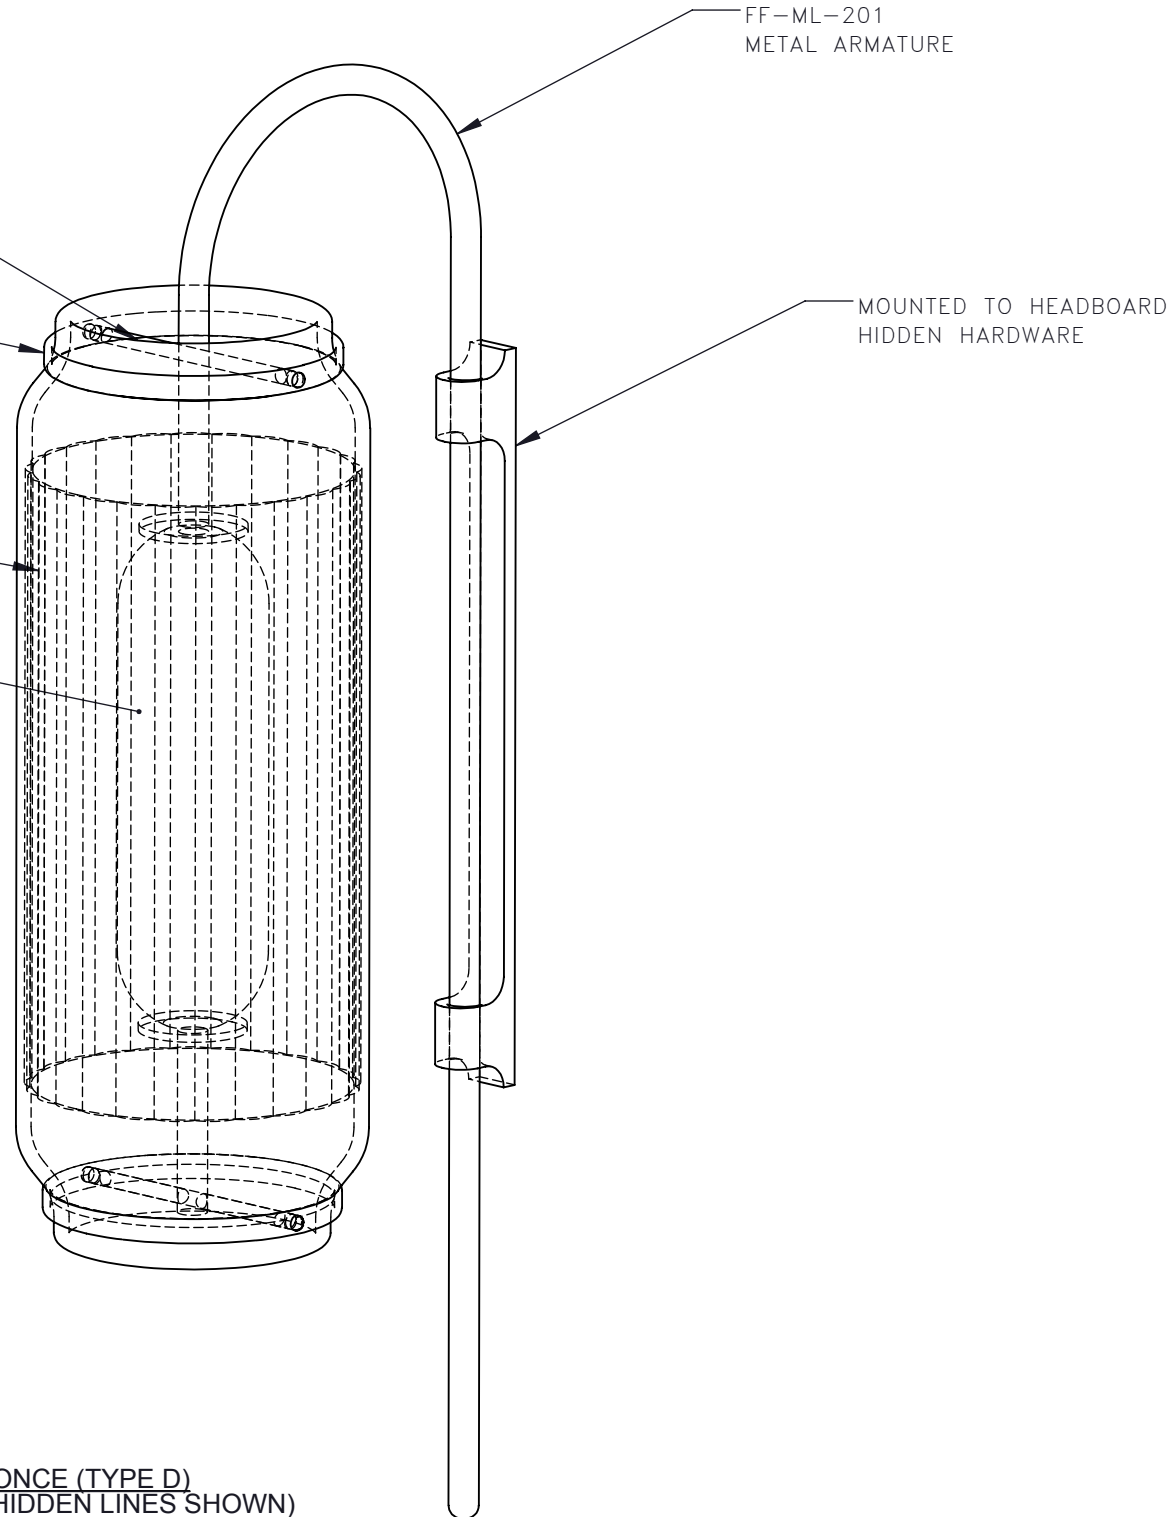

4	LT-201	TYP. BED SCONCE (TYPE D) ISOMETRIC (HIDDEN LINES SHOWN)
	1:3	

-REV/	-ISSUED FOR	-DATE

STUDIO MUNGE
25 WINGOLD AVENUE
TORONTO, ONTARIO
M6B 1P8 CANADA
416.588.1668
STUDIOMUNGE.COM

-SCALE AS NOTED	-DATE 6/11/19
-DRAWN BY LS	-CHECKED BY
-PROJECT NAME MGM QINGDAO	
-DRAWING TITLE LT-201 TYP. BED SCONCE (TYPE D)	
-PROJECT NUMBER 17126	
-DRAWING NUMBER 2 / 3	

STUDIO MUNGE
Y
E
M
D
C
B
A
Y

1 2 3 4 5 6

FOR DESIGN INTENT ONLY

DRAWING ARE NOT TO BE SCALED. CONTRACTOR MUST CHECK AND VERIFY ALL JOB DIMENSIONS, DRAWINGS, DETAILS AND SPECIFICATIONS; AND REPORT ANY DISCREPANCIES TO DESIGNER BEFORE PROCEEDING WITH WORK.

-REV/	-ISSUED FOR	-DATE



**STUDIO
MUNGE**
25 WINGOLD AVENUE
TORONTO, ONTARIO
M6B 1P8 CANADA
416.588.1668
STUDIOMUNGE.COM

-SCALE
AS NOTED

-DATE
6/11/19

-DRAWN BY
LS

-CHECKED BY

-PROJECT NAME

MGM QINGDAO

-DRAWING TITLE

LT-201
TYP. BED SCONCE (TYPE D)

-PROJECT NUMBER
17126

-DRAWING NUMBER
3 / 3

1 2 3 4 5 6