


**1** CG-102 TYPICAL DOUBLE TWIN BEDFRAME (TYPE A) FRONT ELEVATION  
1:30

**3** CG-102 TYPICAL DOUBLE TWIN BEDFRAME (TYPE A) SIDE ELEVATION  
1:30

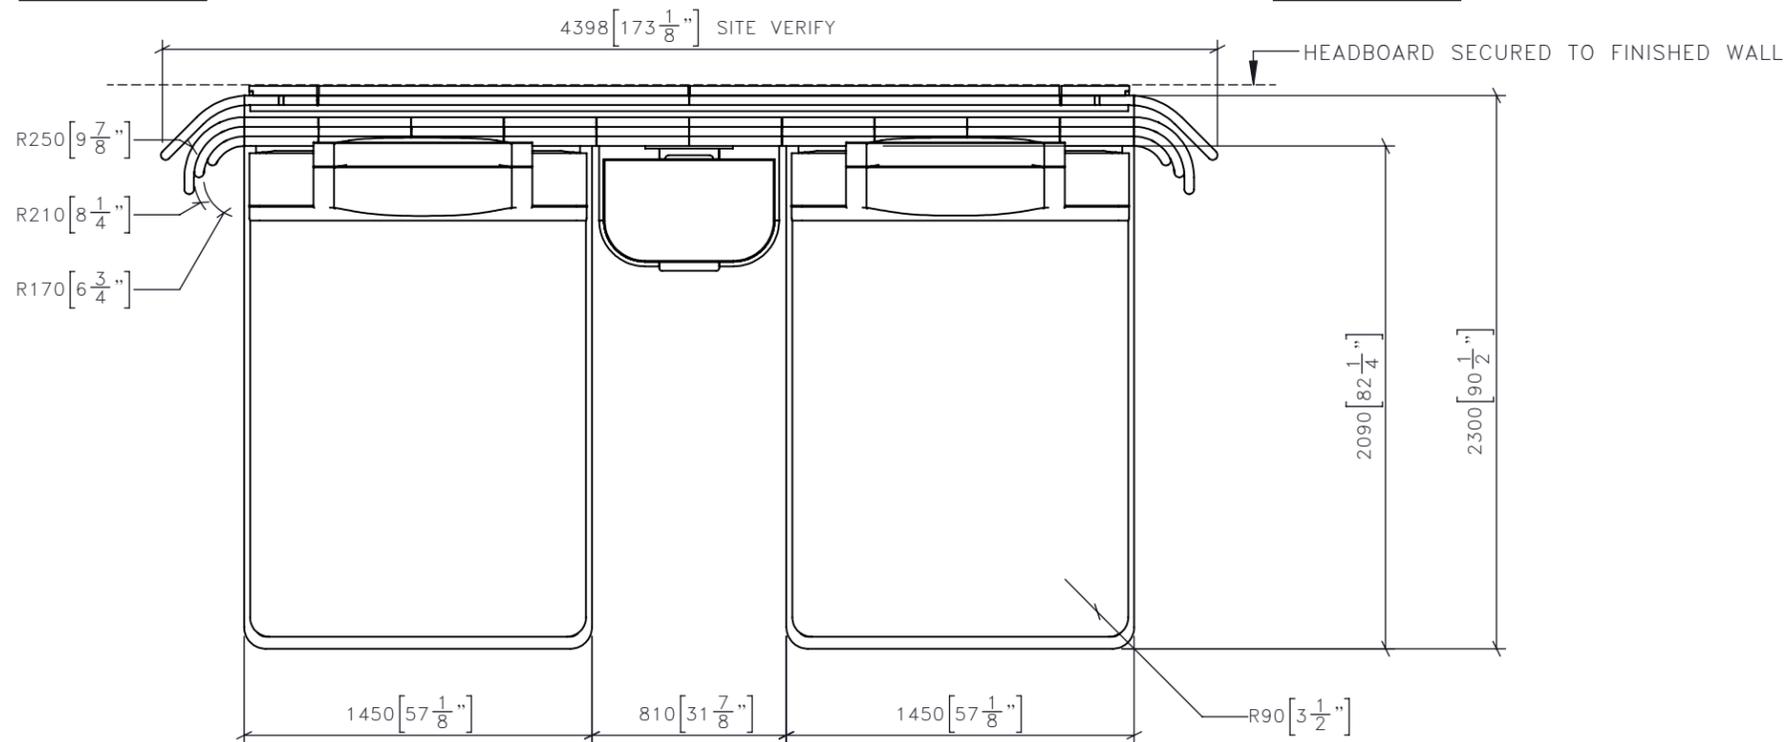

**2** CG-102 TYPICAL DOUBLE TWIN BEDFRAME (TYPE A) PLAN  
1:30

NOTE - MANUFACTURER TO SITE VERIFY FITMENT OF CG-102 COMPONENTS IN ELEVATORS AND DOORWAYS  
NOTE - MANUFACTURER TO ENSURE UNIT IS STABLE/SECURE FOR HOSPITALITY USE

-REV/	-ISSUED FOR	-DATE

**STUDIO MUNGE**  
25 WINGOLD AVENUE  
TORONTO, ONTARIO  
M6B 1P8 CANADA  
416.588.1668  
STUDIOMUNGE.COM

-SCALE AS NOTED	-DATE 7/30/19
-DRAWN BY LS	-CHECKED BY
-PROJECT NAME  MGM QINGDAO	
-DRAWING TITLE  CG-102 TYPICAL DOUBLE TWIN BEDFRAME (TYPE A)	
-PROJECT NUMBER 17126	
-DRAWING NUMBER 1 / 6	

STUDIO MUNGE

NOTE - MANUFACTURER TO SITE VERIFY FITMENT OF CG-102 COMPONENTS IN ELEVATORS AND DOORWAYS


FOR DESIGN INTENT ONLY

DRAWING ARE NOT TO BE SCALED. CONTRACTOR MUST CHECK AND VERIFY ALL JOB DIMENSIONS, DRAWINGS, DETAILS AND SPECIFICATIONS; AND REPORT ANY DISCREPANCIES TO DESIGNER BEFORE PROCEEDING WITH WORK.


CHANNELED LEATHER  
UPHOLSTERED HEADBOARD  
BLIND STITCHING  
URETHANE  
FOAM TO SOFTEN OUTER  
UPHOLSTERED SURFACE

NOTE - HEADBOARD TO BE MANUFACTURED IN 3 SECTIONS ASSEMBLY ON SITE


SWITCH PLATE REFER TO SPEC PACKAGE TO BE DETERMINED

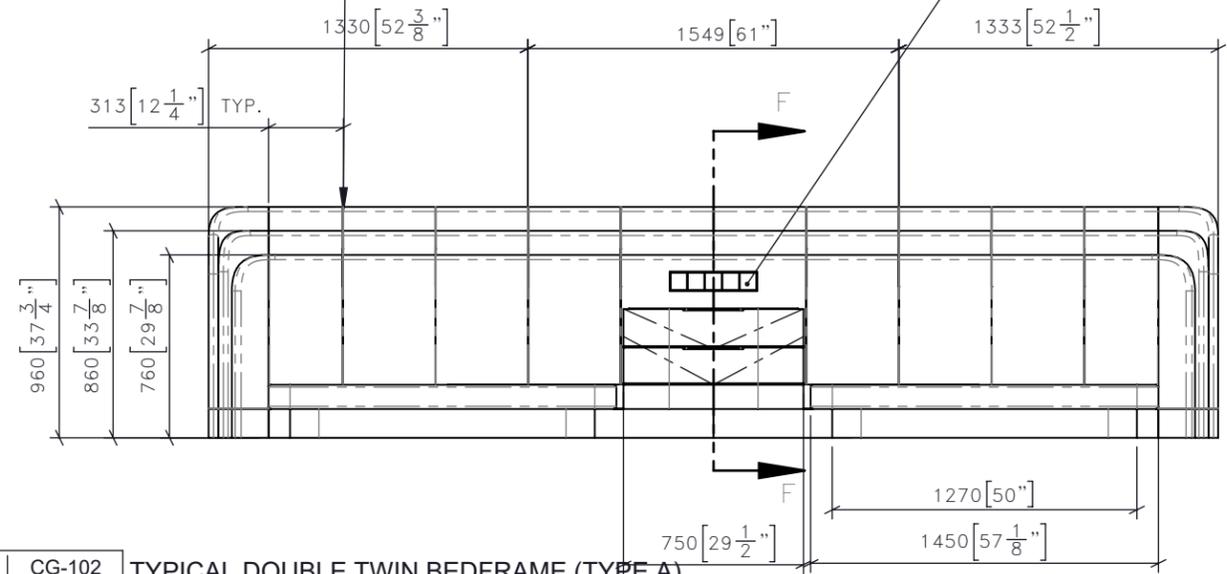


**4** CG-102 1:30 TYPICAL DOUBLE TWIN BEDFRAME (TYPE A) FRONT ELEVATION (NO MATTRESS SHOWN)

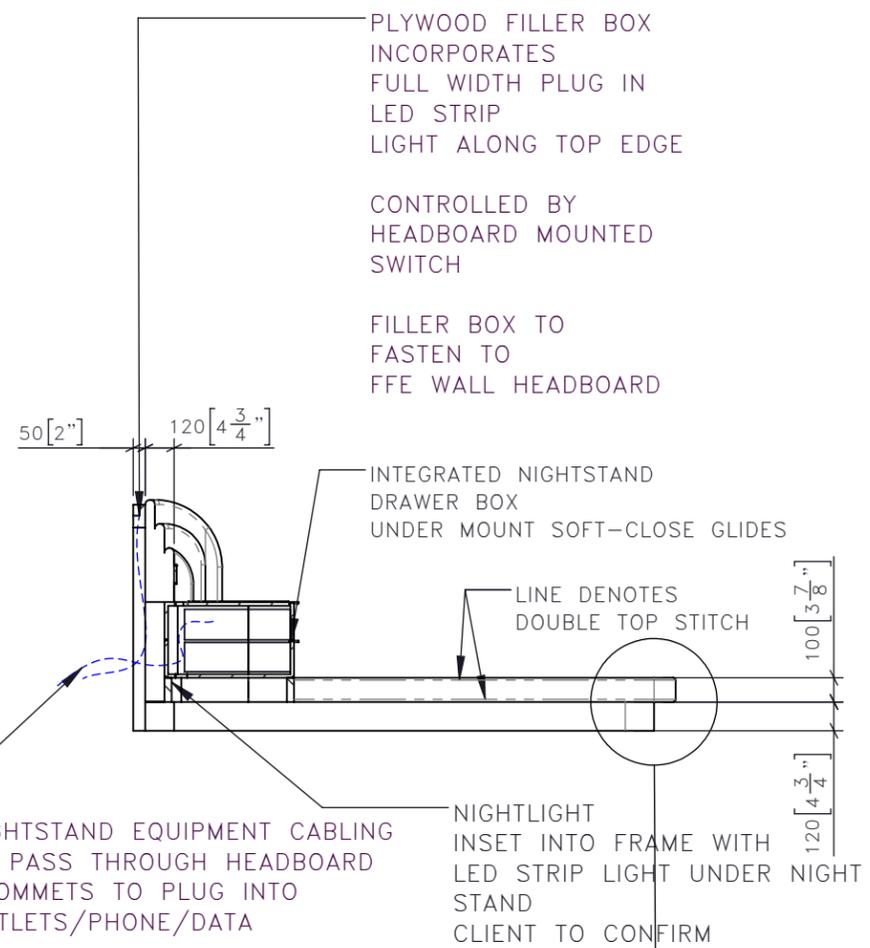

**6** CG-102 1:30 TYPICAL DOUBLE TWIN BEDFRAME (TYPE A) SECTION F-F

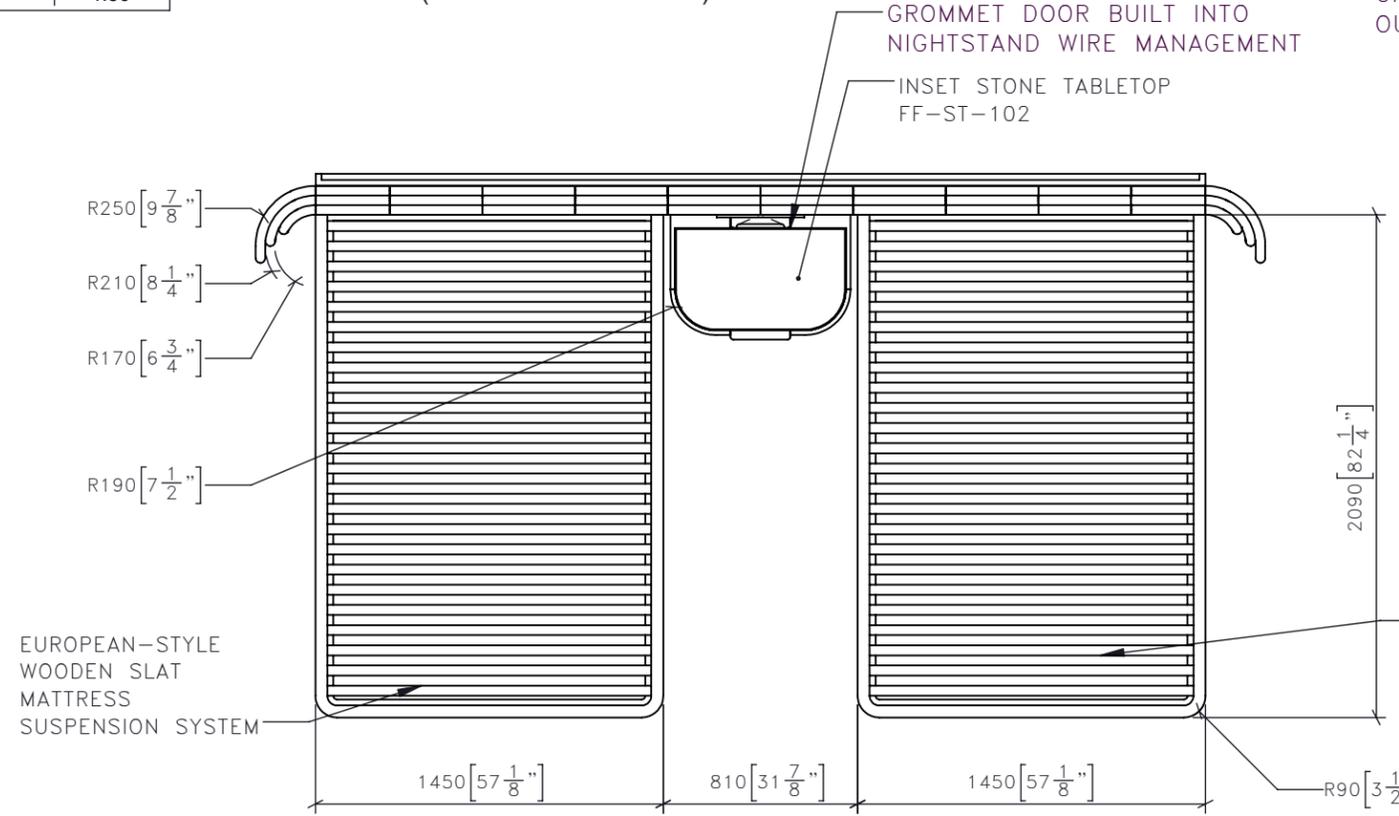

**5** CG-102 1:30 TYPICAL DOUBLE TWIN BEDFRAME (TYPE A) PLAN (NO MATTRESS SHOWN)

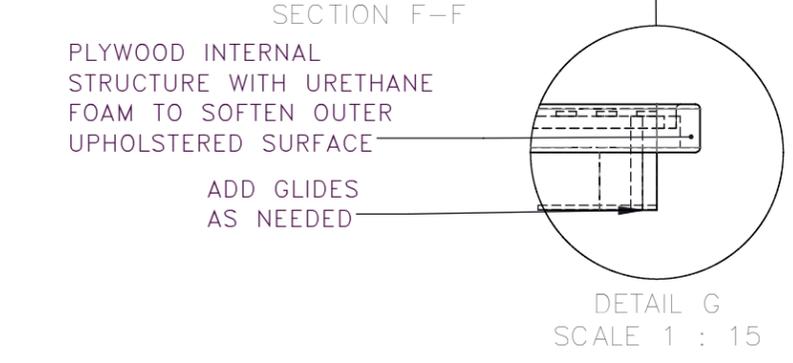

NOTE - MANUFACTURER TO SITE VERIFY FITMENT OF CG-102 COMPONENTS IN ELEVATORS AND DOORWAYS  
NOTE - MANUFACTURER TO ENSURE UNIT IS STABLE/SECURE FOR HOSPITALITY USE

-REV/	-ISSUED FOR	-DATE

**STUDIO MUNGE**  
25 WINGOLD AVENUE  
TORONTO, ONTARIO  
M6B 1P8 CANADA  
416.588.1668  
STUDIOMUNGE.COM

-SCALE AS NOTED	-DATE 7/30/19
-DRAWN BY LS	-CHECKED BY
-PROJECT NAME  MGM QINGDAO	
-DRAWING TITLE  CG-102 TYPICAL DOUBLE TWIN BEDFRAME (TYPE A)	
-PROJECT NUMBER 17126	
-DRAWING NUMBER 2 / 6	

STUDIO MUNGE


NOTE - MANUFACTURER TO SITE VERIFY FITMENT OF CG-102 COMPONENTS IN ELEVATORS AND DOORWAYS

FOR DESIGN INTENT ONLY

DRAWING ARE NOT TO BE SCALED. CONTRACTOR MUST CHECK AND VERIFY ALL JOB DIMENSIONS, DRAWINGS, DETAILS AND SPECIFICATIONS; AND REPORT ANY DISCREPANCIES TO DESIGNER BEFORE PROCEEDING WITH WORK.

-REV/	-ISSUED FOR	-DATE

NOTE - HEADBOARD TO BE MANUFACTURED IN SECTIONS ASSEMBLY ON SITE

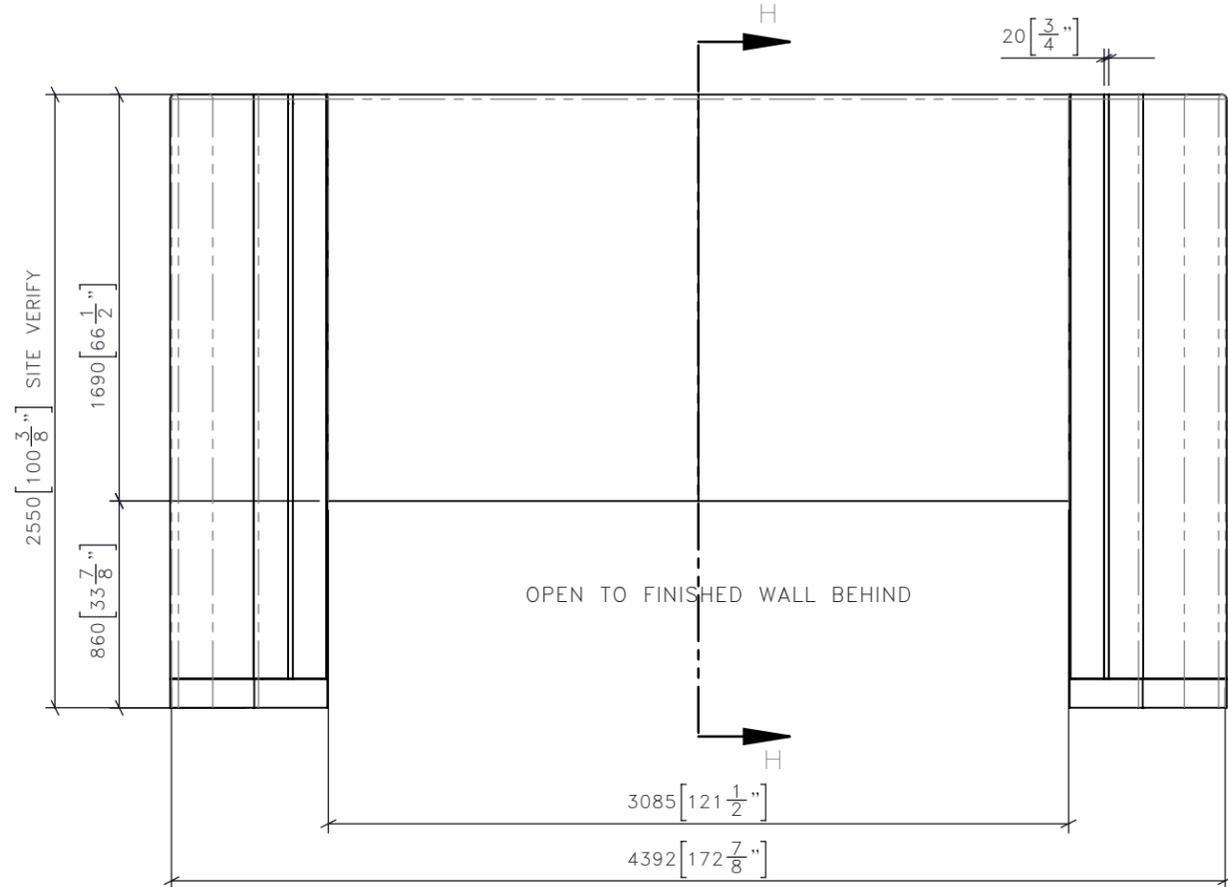


**7** CG-102 1:30 TYPICAL DOUBLE TWIN BEDFRAME (TYPE A) FRONT ELEVATION (HEADBOARD EXTENTION)

PLYWOOD FILLER BOX INCORPORATES FULL WIDTH PLUG IN LED STRIP LIGHT ALONG TOP EDGE


CONTROLLED BY HEADBOARD MOUNTED SWITCH

FILLER BOX TO FASTEN TO FFE WALL HEADBOARD

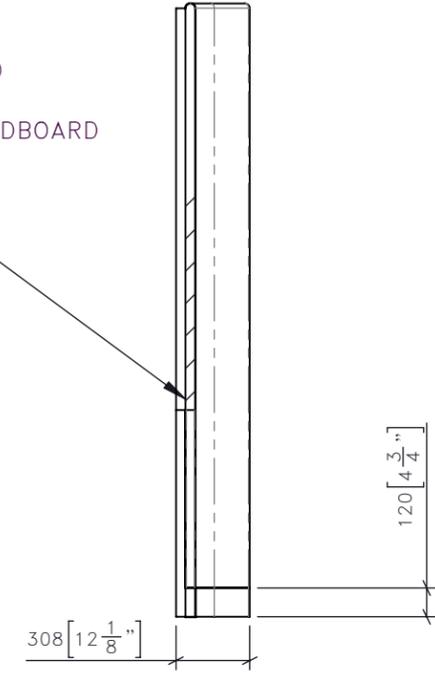

SECTION H-H

**9** CG-102 1:30 TYPICAL DOUBLE TWIN BEDFRAME (TYPE A) SECTION H-H

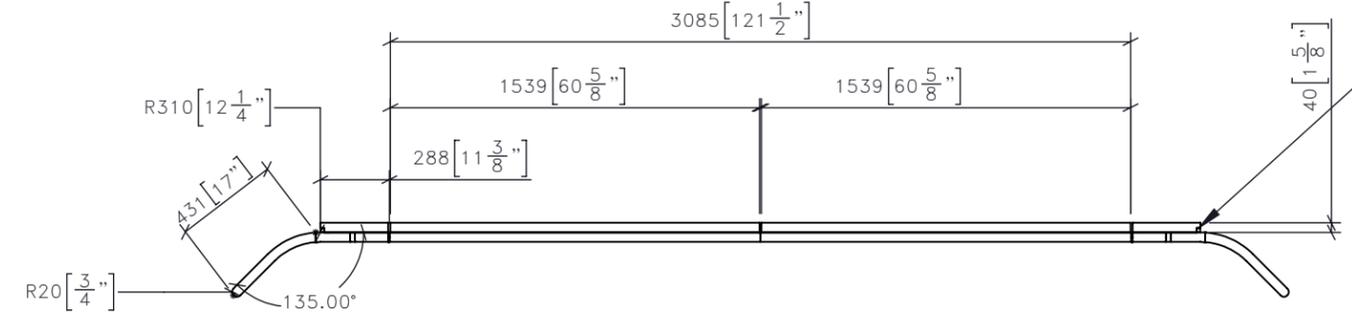

PLYWOOD FILLER BOX INCORPORATES FULL WIDTH PLUG IN LED STRIP LIGHT ALONG VERTICAL EDGES

CONTROLLED BY HEADBOARD MOUNTED SWITCH

FILLER BOX TO FASTEN TO FINISHED WALL

**8** CG-102 1:30 TYPICAL DOUBLE TWIN BEDFRAME (TYPE A) PLAN (HEADBOARD EXTENTION)

NOTE - MANUFACTURER TO SITE VERIFY FITMENT OF CG-102 COMPONENTS IN ELEVATORS AND DOORWAYS  
NOTE - MANUFACTURER TO ENSURE UNIT IS STABLE/SECURE FOR HOSPITALITY USE

**STUDIO MUNGE**  
25 WINGOLD AVENUE  
TORONTO, ONTARIO  
M6B 1P8 CANADA  
416.588.1668  
STUDIOMUNGE.COM

-SCALE AS NOTED -DATE 7/30/19

-DRAWN BY LS -CHECKED BY

-PROJECT NAME

MGM QINGDAO

-DRAWING TITLE

CG-102 TYPICAL DOUBLE TWIN BEDFRAME (TYPE A)

-PROJECT NUMBER 17126

-DRAWING NUMBER 3 / 6

STUDIO MUNGE

FOR DESIGN INTENT ONLY

DRAWING ARE NOT TO BE SCALED. CONTRACTOR MUST CHECK AND VERIFY ALL JOB DIMENSIONS, DRAWINGS, DETAILS AND SPECIFICATIONS; AND REPORT ANY DISCREPANCIES TO DESIGNER BEFORE PROCEEDING WITH WORK.

NOTE - MANUFACTURER TO SITE VERIFY FITMENT OF CG-102 COMPONENTS IN ELEVATORS AND DOORWAYS

LIGHTING BY OTHERS  
 PROVIDE PROVISIONS FOR HIDDEN WIRE MANAGEMENT  
 REFER TO DRAWING  
 LT-101

UPHOLSTERY ARTWORK  
 PLEASE SEE SPEC  
 CGF-102E

CHANNEL STITCH DETAIL TYP.

FF-WD-102  
 TYP HARDWOOD  
 HEADBOARD

SWITCH PLATE  
 CLIENT TO CONFIRM  
 SPECIFICATION

INTEGRATED  
 MOCKETT FOR  
 HIDDEN CABLE  
 MANAGEMENT

INSET STONE TABLETOP  
 FF-ST-102

FF-ML-101  
 CUSTOM METAL  
 DRAWER PULL

CGF-102D  
 LEATHER  
 UPHOLSTERED  
 TIGHT/TAILORED  
 TYP HARDWOOD  
 SIDE TABLE WITH  
 CUSTOM  
 METAL PULL

FF-ML-101  
 METAL TRIM  
 SCONCE MOUNTING

CGF-102A  
 TIGHT UPHOLSTERED  
 LEATHER HEADBOARD

CGF-102B  
 TIGHT UPHOLSTERED  
 LEATHER HEADBOARD

CGF-102C  
 TIGHT UPHOLSTERED  
 LEATHER HEADBOARD

CGF-102D  
 TIGHT UPHOLSTERED  
 LEATHER HEADBOARD

CGF-102D  
 LEATHER  
 UPHOLSTERED  
 TIGHT/TAILORED

NIGHTLIGHT  
 INSET INTO FRAME WITH  
 LED STRIP LIGHT UNDER NIGHT STAND  
 CLIENT TO CONFIRM SPECIFICATION

FF-PT-102  
 POWDER COAT KICK TO  
 MATCH CGF-102A

**10** CG-102 TYPICAL DOUBLE TWIN BEDFRAME (TYPE A)  
 1:20 ISOMETRIC VIEW

NOTE - MANUFACTURER TO SITE VERIFY FITMENT OF CG-102 COMPONENTS IN ELEVATORS AND DOORWAYS  
 NOTE - MANUFACTURER TO ENSURE UNIT IS STABLE/SECURE FOR HOSPITALITY USE

-REV/	-ISSUED FOR	-DATE

**STUDIO MUNGE**  
 25 WINGOLD AVENUE  
 TORONTO, ONTARIO  
 M6B 1P8 CANADA  
 416.588.1668  
 STUDIOMUNGE.COM

-SCALE AS NOTED  
 -DATE 7/30/19

-DRAWN BY LS  
 -CHECKED BY

-PROJECT NAME

MGM QINGDAO

-DRAWING TITLE

CG-102 TYPICAL DOUBLE TWIN BEDFRAME (TYPE A)

-PROJECT NUMBER 17126

-DRAWING NUMBER 4 / 6

STUDIO MUNGE  
E  
D  
C  
B  
A  
Y

FOR DESIGN INTENT ONLY

DRAWING ARE NOT TO BE SCALED. CONTRACTOR MUST CHECK AND VERIFY ALL JOB DIMENSIONS, DRAWINGS, DETAILS AND SPECIFICATIONS; AND REPORT ANY DISCREPANCIES TO DESIGNER BEFORE PROCEEDING WITH WORK.

-REV/	-ISSUED FOR	-DATE



**STUDIO  
MUNGE**  
25 WINGOLD AVENUE  
TORONTO, ONTARIO  
M6B 1P8 CANADA  
416.588.1668  
STUDIOMUNGE.COM

**-SCALE**  
AS NOTED

**-DATE**  
7/30/19

**-DRAWN BY**  
LS

**-CHECKED BY**

**-PROJECT NAME**  
  
MGM QINGDAO

**-DRAWING TITLE**  
  
CG-102  
TYPICAL DOUBLE TWIN BEDFRAME (TYPE A)

**-PROJECT NUMBER**  
17126

**-DRAWING NUMBER**  
5 / 6

STUDIO MUNGE  
E  
D  
C  
B  
A  
Y

1 2 3 4 5 6

FOR DESIGN INTENT ONLY

DRAWING ARE NOT TO BE SCALED. CONTRACTOR MUST CHECK AND VERIFY ALL JOB DIMENSIONS, DRAWINGS, DETAILS AND SPECIFICATIONS; AND REPORT ANY DISCREPANCIES TO DESIGNER BEFORE PROCEEDING WITH WORK.

-REV/	-ISSUED FOR	-DATE



**STUDIO  
MUNGE**  
25 WINGOLD AVENUE  
TORONTO, ONTARIO  
M6B 1P8 CANADA  
416.588.1668  
STUDIOMUNGE.COM

**-SCALE**  
AS NOTED

**-DATE**  
7/30/19

**-DRAWN BY**  
LS

**-CHECKED BY**

**-PROJECT NAME**  
  
MGM QINGDAO

**-DRAWING TITLE**  
  
CG-102  
TYPICAL DOUBLE TWIN BEDFRAME (TYPE A)

**-PROJECT NUMBER**  
17126

**-DRAWING NUMBER**  
6 / 6

1 2 3 4 5 6