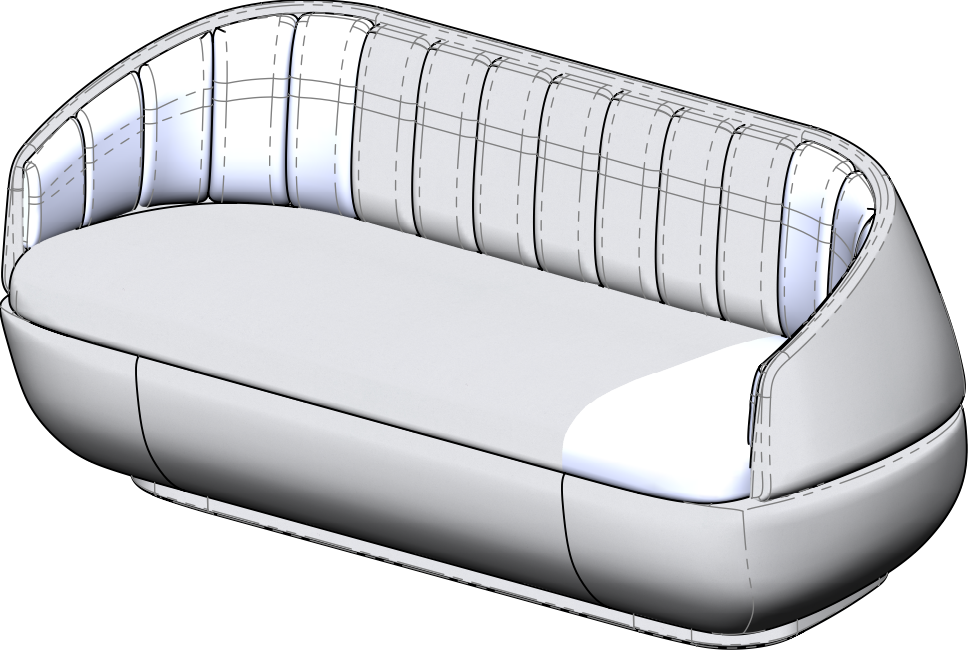



STUDIO MUNGE

<p>SEATING INSTRUCTONS:</p> <ul style="list-style-type: none"> - ALL SEAMS TO BE BLIND UNLESS OTHERWISE SPECIFIED - SUBMITTAL OF SHOP DRAWINGS, FINISH SAMPLES, AND/OR PROTOTYPE TO STUDIO MUNGE FOR REVIEW AND WRITTEN APPROVAL IS REQUIRED FOR ALL PIECES SUPPLIED BY INDICATED VENDOR OR OTHER. - TO BE TIGHT UPHOLSTERED UNLESS OTHERWISE SPECIFIED - DRAWINGS PROVIDED ARE FOR DESIGN INTENT ONLY - PROVIDE CONTRACT QUALITY LOW PROFILE LEVELERS AS REQUIRED - PROVIDE CONTRACT QUALITY LOW PROFILE GLIDES TO PROTECT FLOOR FROM SCRATCHING - REFER TO DRAWINGS FOR DETAILS - HARDWARE TO BE HIDDEN UNLESS OTHERWISE SPECIFIED - HARDWARE TO BE REVIEWED AND APPROVED BY SM - MANUFACTURER TO ENSURE NO ISSUE WITH SITE ACCESS AND CLEARANCE FOR DELIVERY AND INSTALLATION - PURCHASING AGENT TO SUBMIT ALL NEW SUBSTITUTIONS TO STUDIO MUNGE FOR WRITTEN APPROVAL PRIOR TO MANUFACTURING AND PURCHASING 	<p>ACCESSORY CODE</p>	<p>DESCRIPTION</p>	<p><small>DRAWING ARE NOT TO BE SCALED. CONTRACTOR MUST CHECK AND VERIFY ALL JOB DIMENSIONS, DRAWINGS, DETAILS AND SPECIFICATIONS; AND REPORT ANY DISCREPANCIES TO DESIGNER BEFORE PROCEEDING WITH WORK.</small></p> <table border="1" style="width: 100%; border-collapse: collapse;"> <tr> <td style="width: 30%;">—REV/</td> <td style="width: 40%;">—ISSUED FOR</td> <td style="width: 30%;">—DATE</td> </tr> <tr> <td> </td> <td> </td> <td> </td> </tr> </table>	—REV/	—ISSUED FOR	—DATE																					
—REV/	—ISSUED FOR	—DATE																									
<p>MATERIAL INSTRUCTONS:</p> <p>-MATERIALS TO BE OUTDOOR GRADE WHEN REQUIRED AND SPECIFIED IN DRAWINGS AND ORDER</p>	<p>REQUIRED ITEM(S) FOR DESIGNER APPROVAL PRIOR TO FABRICATION</p> <p> <input type="checkbox"/> SEAMING DIAGRAM <input type="checkbox"/> SHOP DRAWINGS <input type="checkbox"/> PROTOTYPE <input type="checkbox"/> FINISH SAMPLE </p>																										
<table border="1" style="width: 100%; border-collapse: collapse;"> <thead> <tr> <th style="width: 15%;">MATERIAL CODE</th> <th style="width: 45%;">DESCRIPTION</th> <th style="width: 40%;">COLOR/FINISH</th> </tr> </thead> <tbody> <tr> <td>FAB-8003</td> <td>FABRIC</td> <td>REFER TO FINISH CUTSHEET</td> </tr> <tr> <td>FAB-8004</td> <td>LEATHER</td> <td>REFER TO FINISH CUTSHEET</td> </tr> <tr> <td>FF-ML-8001</td> <td>METAL</td> <td>REFER TO FINISH CUTSHEET</td> </tr> <tr> <td> </td> <td> </td> <td> </td> </tr> </tbody> </table>	MATERIAL CODE	DESCRIPTION	COLOR/FINISH	FAB-8003	FABRIC	REFER TO FINISH CUTSHEET	FAB-8004	LEATHER	REFER TO FINISH CUTSHEET	FF-ML-8001	METAL	REFER TO FINISH CUTSHEET															
MATERIAL CODE	DESCRIPTION	COLOR/FINISH																									
FAB-8003	FABRIC	REFER TO FINISH CUTSHEET																									
FAB-8004	LEATHER	REFER TO FINISH CUTSHEET																									
FF-ML-8001	METAL	REFER TO FINISH CUTSHEET																									
	<p>STUDIO MUNGE</p> <p style="font-size: small;">25 WINGOLD AVENUE TORONTO, ONTARIO M6B 1P8 CANADA 416.588.1668 STUDIOMUNGE.COM</p>		<p>—SCALE AS NOTED</p> <p>—DATE 5/20/21</p> <p>—DRAWN BY RC</p> <p>—CHECKED BY</p> <p>—PROJECT NAME MGM QINGDAO</p> <p>—DRAWING TITLE SG-8003 SOFA</p> <p>—PROJECT NUMBER 17126</p> <p>—DRAWING NUMBER 1 / 5</p>																								


STUDIO MUNGE

DRAWING ARE NOT TO BE SCALED. CONTRACTOR MUST CHECK AND VERIFY ALL JOB DIMENSIONS, DRAWINGS, DETAILS AND SPECIFICATIONS; AND REPORT ANY DISCREPANCIES TO DESIGNER BEFORE PROCEEDING WITH WORK.

-REV/	-ISSUED FOR	-DATE

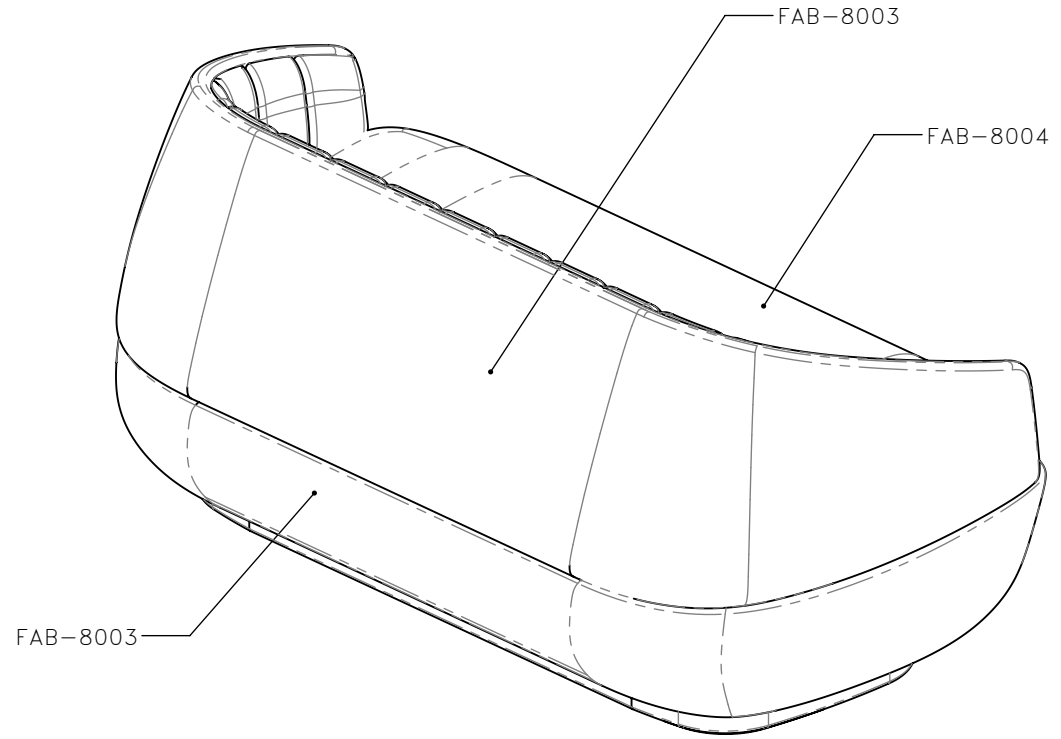

REFERENCE: EXAMPLE CUSHION STITCHING FOR INTERIOR

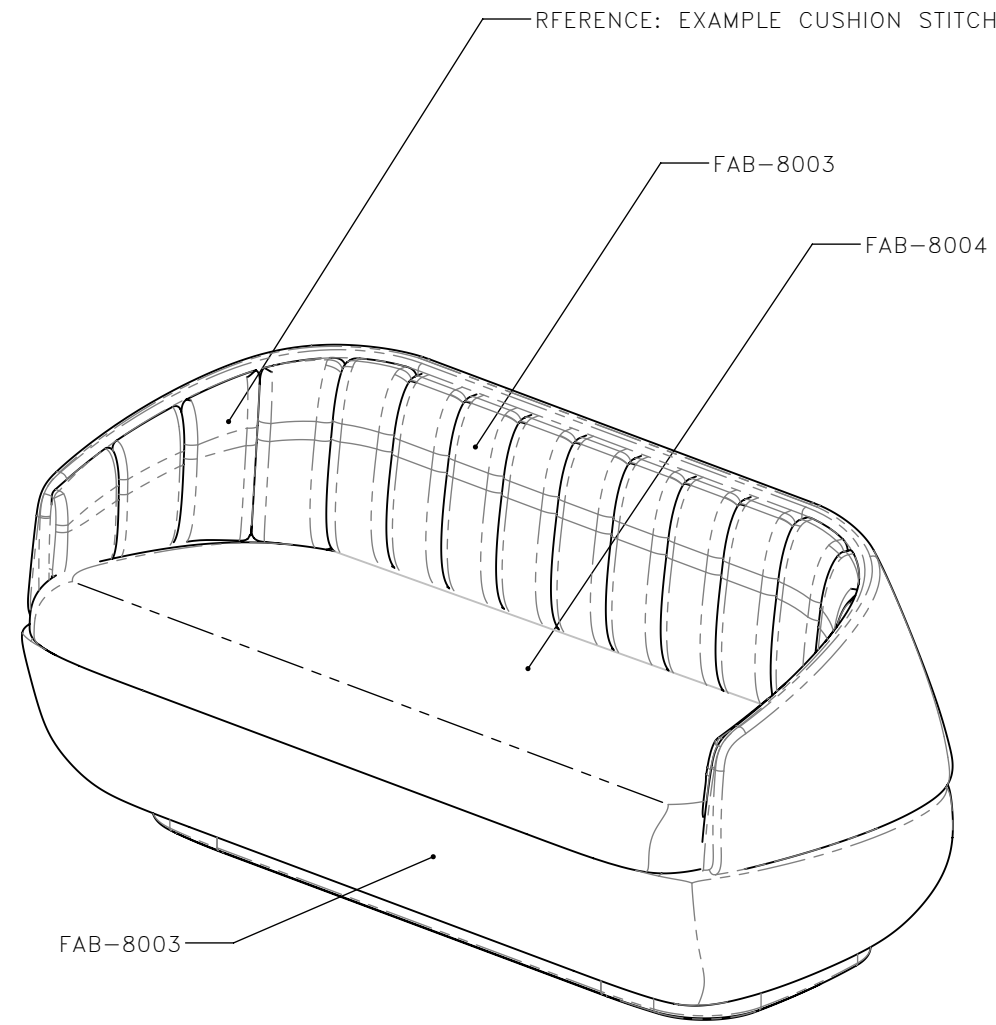

1 | SG-8003 | SOFA
1:12 | ISOMETRIC REAR

2 | SG-8003 | SOFA
1:12 | ISOMETRIC FRONT

STUDIO MUNGE
25 WINGOLD AVENUE
TORONTO, ONTARIO
M6B 1P8 CANADA
416.588.1668
STUDIOMUNGE.COM

-SCALE AS NOTED | -DATE 5/20/21

-DRAWN BY RC | -CHECKED BY

-PROJECT NAME

MGM QINGDAO

-DRAWING TITLE



SG-8003
SOFA

-PROJECT NUMBER 17126

-DRAWING NUMBER 2 / 5


DRAWING ARE NOT TO BE SCALED. CONTRACTOR MUST CHECK AND VERIFY ALL JOB DIMENSIONS, DRAWINGS, DETAILS AND SPECIFICATIONS; AND REPORT ANY DISCREPANCIES TO DESIGNER BEFORE PROCEEDING WITH WORK.

-REV/	-ISSUED FOR	-DATE

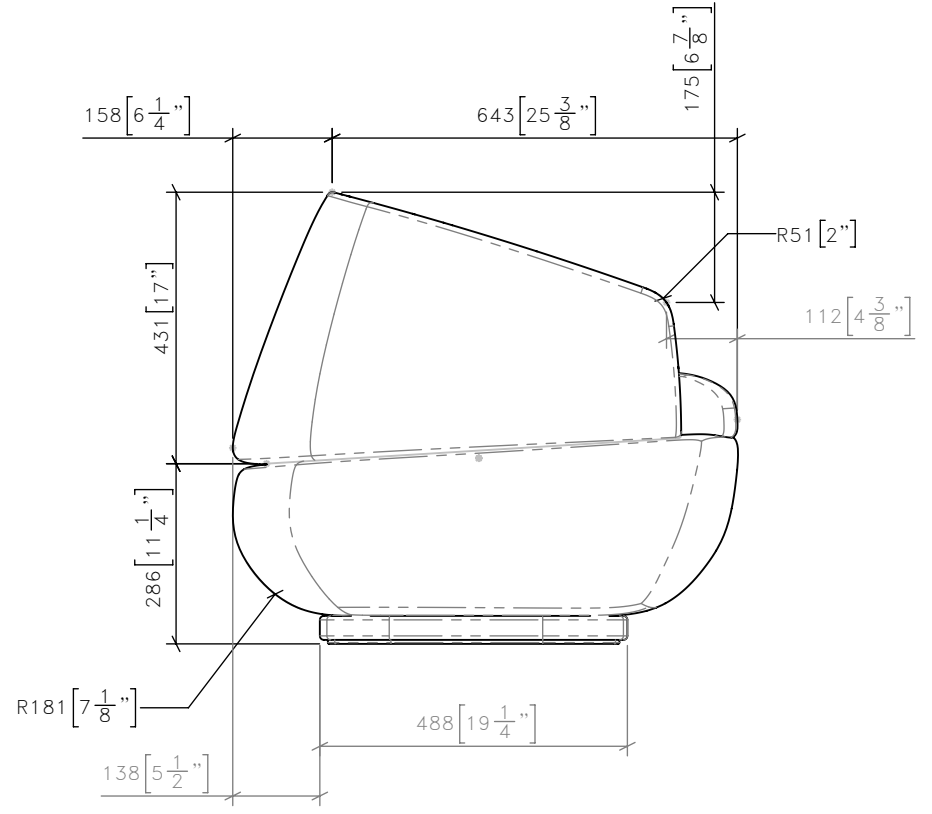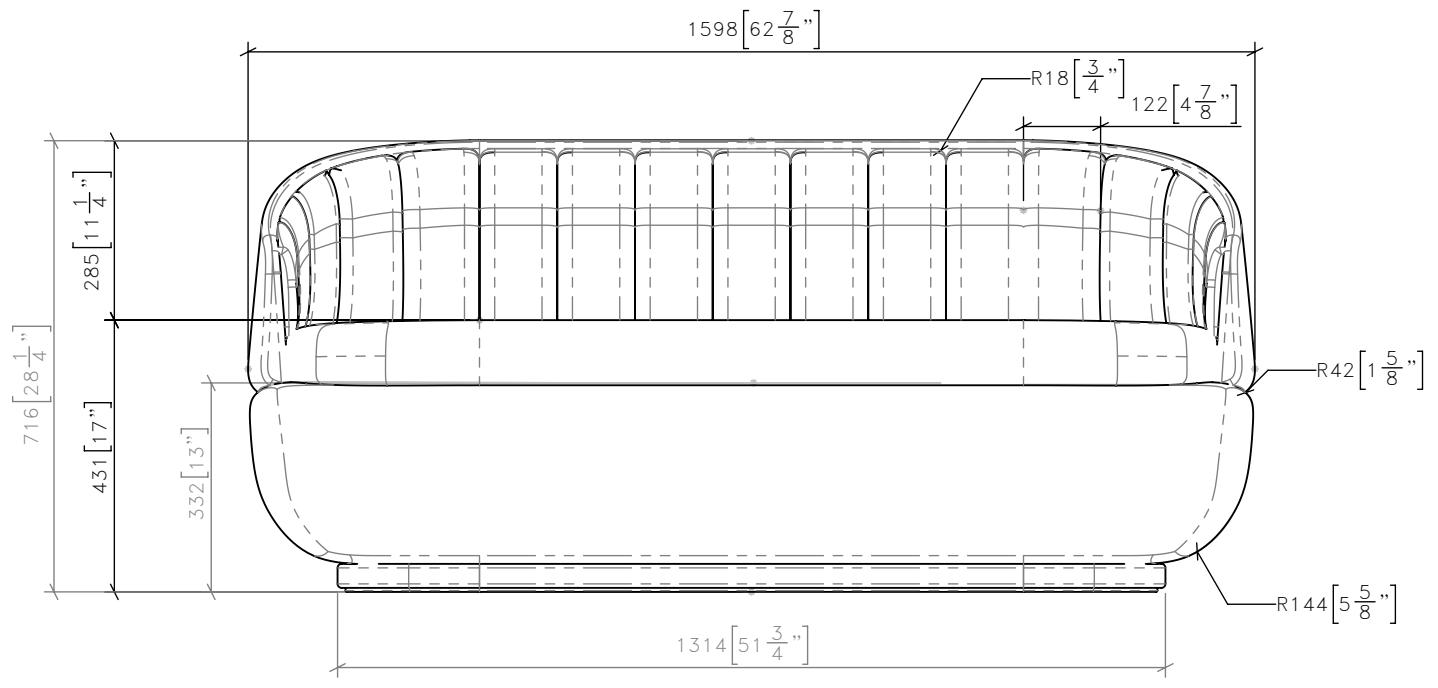

3 SG-8003 SOFA FRONT ELEVATION
1:12

5 SG-8003 SOFA SIDE ELEVATION
1:12


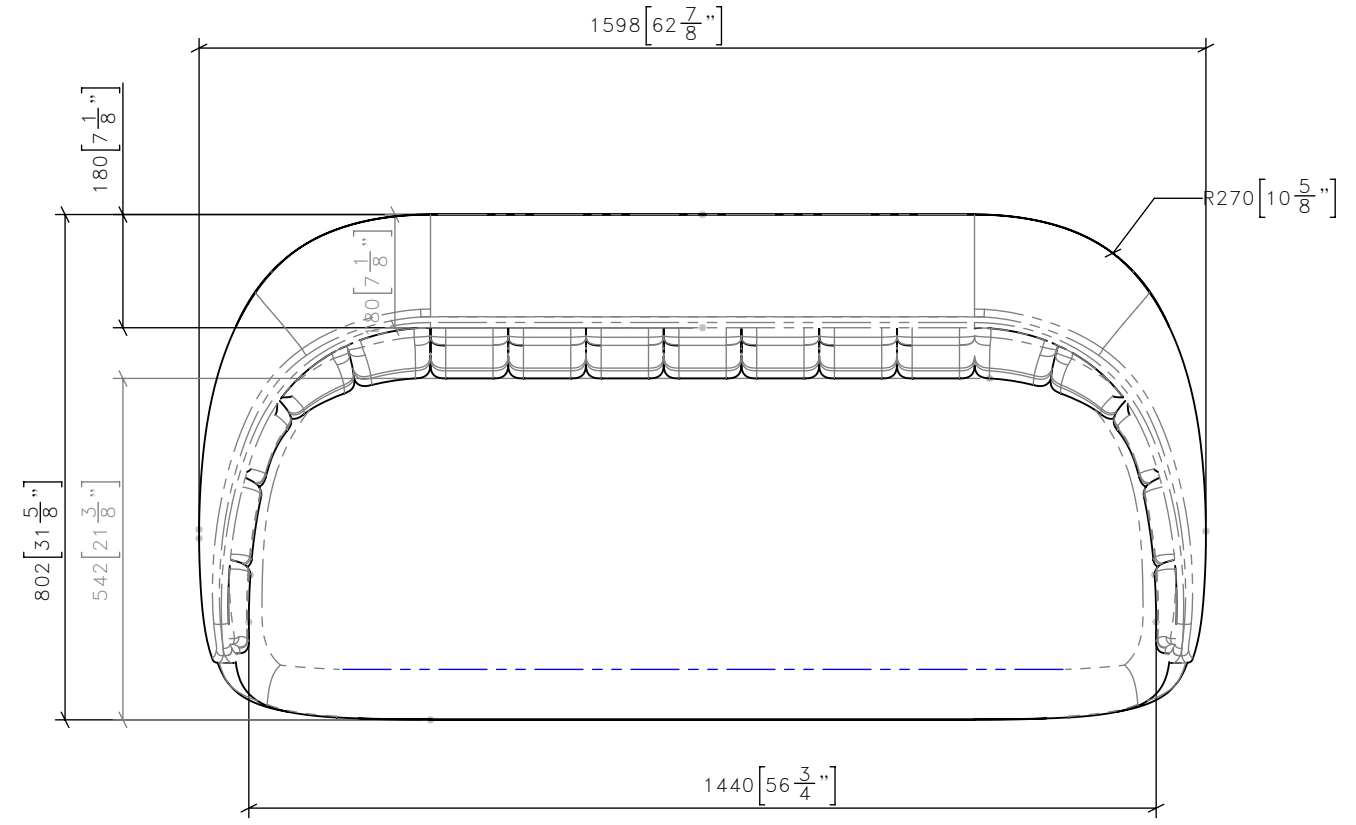


4 SG-8003 SOFA PLAN
1:12

STUDIO MUNGE
25 WINGOLD AVENUE
TORONTO, ONTARIO
M6B 1P8 CANADA
416.588.1668
STUDIOMUNGE.COM

-SCALE AS NOTED	-DATE 5/20/21
-DRAWN BY RC	-CHECKED BY
-PROJECT NAME MGM QINGDAO	
-DRAWING TITLE SG-8003 SOFA	
-PROJECT NUMBER 17126	
-DRAWING NUMBER 3 / 5	

STUDIO MUNGE

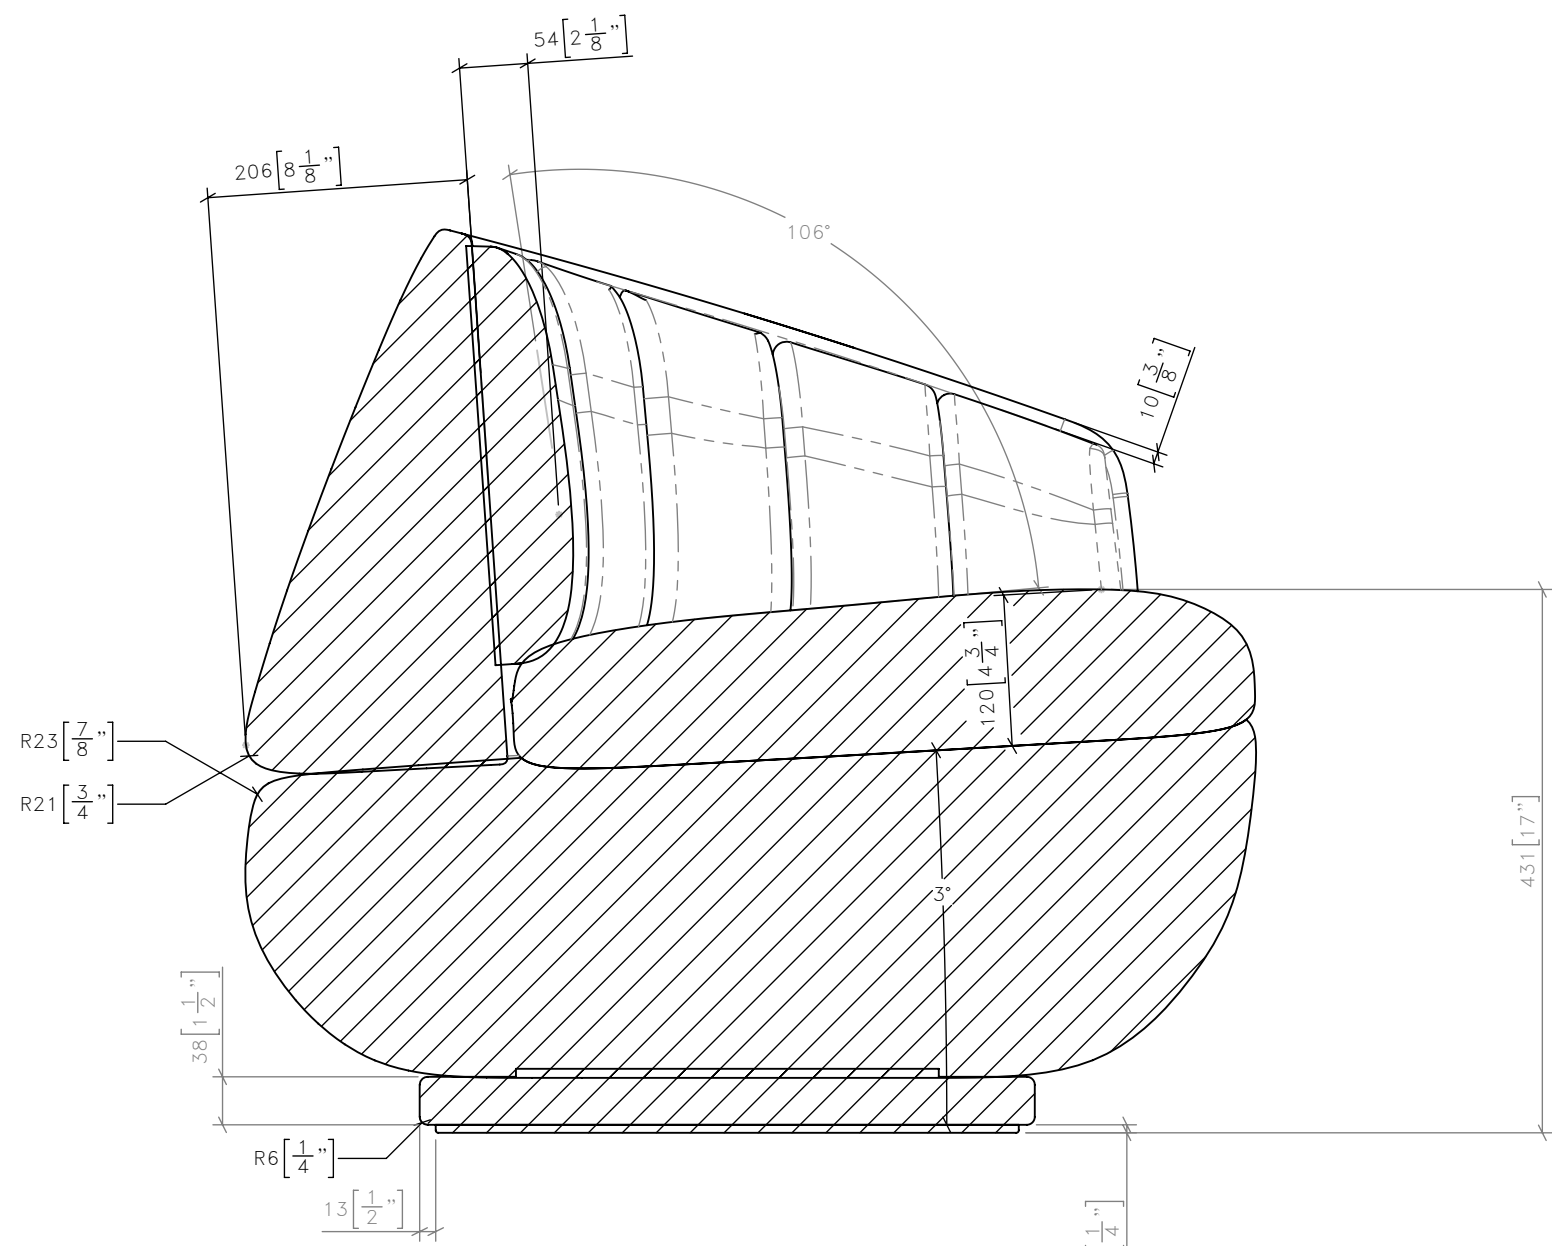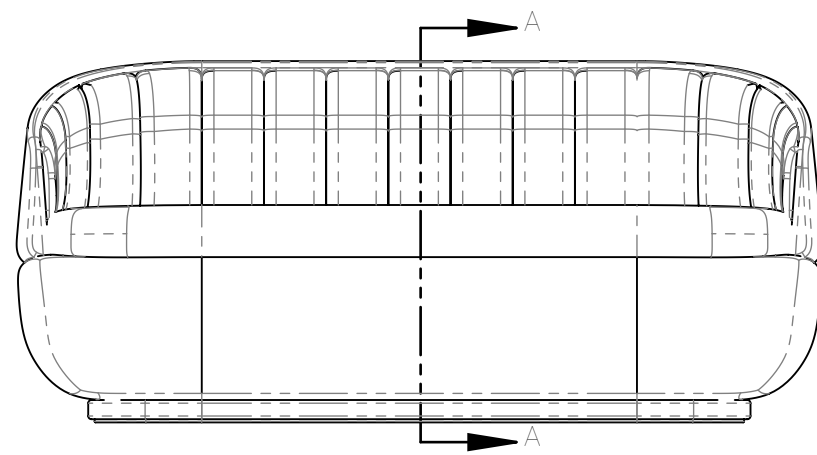

6 SG-8003 SOFA
1:6 SECTION A-A

DRAWING ARE NOT TO BE SCALED. CONTRACTOR MUST CHECK AND VERIFY ALL JOB DIMENSIONS, DRAWINGS, DETAILS AND SPECIFICATIONS; AND REPORT ANY DISCREPANCIES TO DESIGNER BEFORE PROCEEDING WITH WORK.

REV.	ISSUED FOR	DATE

STUDIO MUNGE
 25 WINGOLD AVENUE
 TORONTO, ONTARIO
 M6B 1P8 CANADA
 416.588.1668
 STUDIOMUNGE.COM

SCALE AS NOTED DATE 5/20/21

DRAWN BY RC CHECKED BY

PROJECT NAME

MGM QINGDAO

DRAWING TITLE

SG-8003
SOFA

PROJECT NUMBER 17126

DRAWING NUMBER 4 / 5

STUDIO MUNGE
Y
E
F
D
C
B
A
Y

1 2 3 4 5 6



7	SG-8003	SOFA
	1:8	RENDERED VIEW

DRAWING ARE NOT TO BE SCALED. CONTRACTOR MUST CHECK AND VERIFY ALL JOB DIMENSIONS, DRAWINGS, DETAILS AND SPECIFICATIONS; AND REPORT ANY DISCREPANCIES TO DESIGNER BEFORE PROCEEDING WITH WORK.

-REV/	-ISSUED FOR	-DATE

STUDIO MUNGE
25 WINGOLD AVENUE
TORONTO, ONTARIO
M6B 1P8 CANADA
416.588.1668
STUDIOMUNGE.COM

-SCALE AS NOTED	-DATE 5/20/21
--------------------	------------------

-DRAWN BY RC	-CHECKED BY
-----------------	-------------

-PROJECT NAME

MGM QINGDAO

-DRAWING TITLE

SG-8003
SOFA

-PROJECT NUMBER
17126

-DRAWING NUMBER
5 / 5

1 2 3 4 5 6