
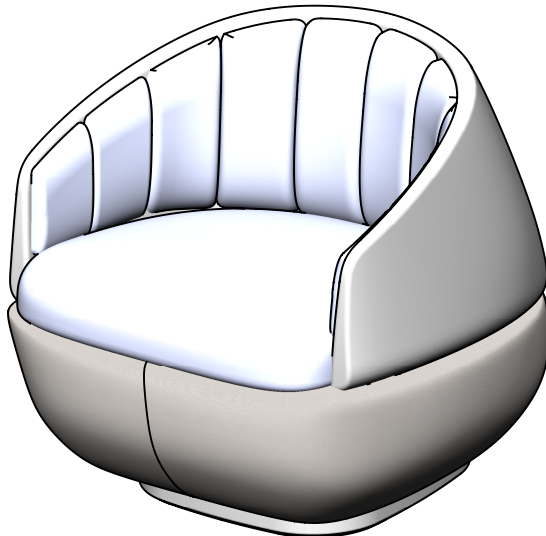


STUDIO MUNGE

SEATING INSTRUCTONS:				ACCESSORY CODE	DESCRIPTION		DRAWING ARE NOT TO BE SCALED. CONTRACTOR MUST CHECK AND VERIFY ALL JOB DIMENSIONS, DRAWINGS, DETAILS AND SPECIFICATIONS; AND REPORT ANY DISCREPANCIES TO DESIGNER BEFORE PROCEEDING WITH WORK.	
<div>- ALL SEAMS TO BE BLIND UNLESS OTHERWISE SPECIFIED</div> <div>- SUBMITTAL OF SHOP DRAWINGS, FINISH SAMPLES, AND/OR PROTOTYPE TO STUDIO MUNGE FOR REVIEW AND WRITTEN APPROVAL IS REQUIRED FOR ALL PIECES SUPPLIED BY INDICATED VENDOR OR OTHER.</div> <div>- TO BE TIGHT UPHOLSTERED UNLESS OTHERWISE SPECIFIED</div> <div>- DRAWINGS PROVIDED ARE FOR DESIGN INTENT ONLY</div> <div>- PROVIDE CONTRACT QUALITY LOW PROFILE LEVELERS AS REQUIRED</div> <div>- PROVIDE CONTRACT QUALITY LOW PROFILE GLIDES TO PROTECT FLOOR FROM SCRATCHING</div> <div>- REFER TO DRAWINGS FOR DETAILS</div> <div>- HARDWARE TO BE HIDDEN UNLESS OTHERWISE SPECIFIED</div> <div>- HARDWARE TO BE REVIEWED AND APPROVED BY SM</div> <div>- MANUFACTURER TO ENSURE NO ISSUE WITH SITE ACCESS AND CLEARANCE FOR DELIVERY AND INSTALLATION</div> <div>- PURCHASING AGENT TO SUBMIT ALL NEW SUBSTITUTIONS TO STUDIO MUNGE FOR WRITTEN APPROVAL PRIOR TO MANUFACTURING AND PURCHASING</div>						-REV: -ISSUED FOR -DATE		
REQUIRED ITEM(S) FOR DESIGNER APPROVAL PRIOR TO FABRICATION						STUDIO MUNGE25 WINGOLD AVENUE TORONTO, ONTARIO M6B 1P8 CANADA 416.588.1668 STUDIOMUNGE.COM		
MATERIAL INSTRUCTONS:				<input type="checkbox"/> SEAMING DIAGRAM <input type="checkbox"/> SHOP DRAWINGS <input type="checkbox"/> PROTOTYPE <input type="checkbox"/> FINISH SAMPLE				
<div>-MATERIALS TO BE OUTDOOR GRADE WHEN REQUIRED AND SPECIFIED IN DRAWINGS AND ORDER</div>								
MATERIAL CODE		DESCRIPTION		COLOR/FINISH				
FAB-8003		FABRIC		REFER TO FINISH CUTSHEET				
FAB-8004		LEATHER		REFER TO FINISH CUTSHEET				
FF-ML-8001		METAL		REFER TO FINISH CUTSHEET				

FAB-8003

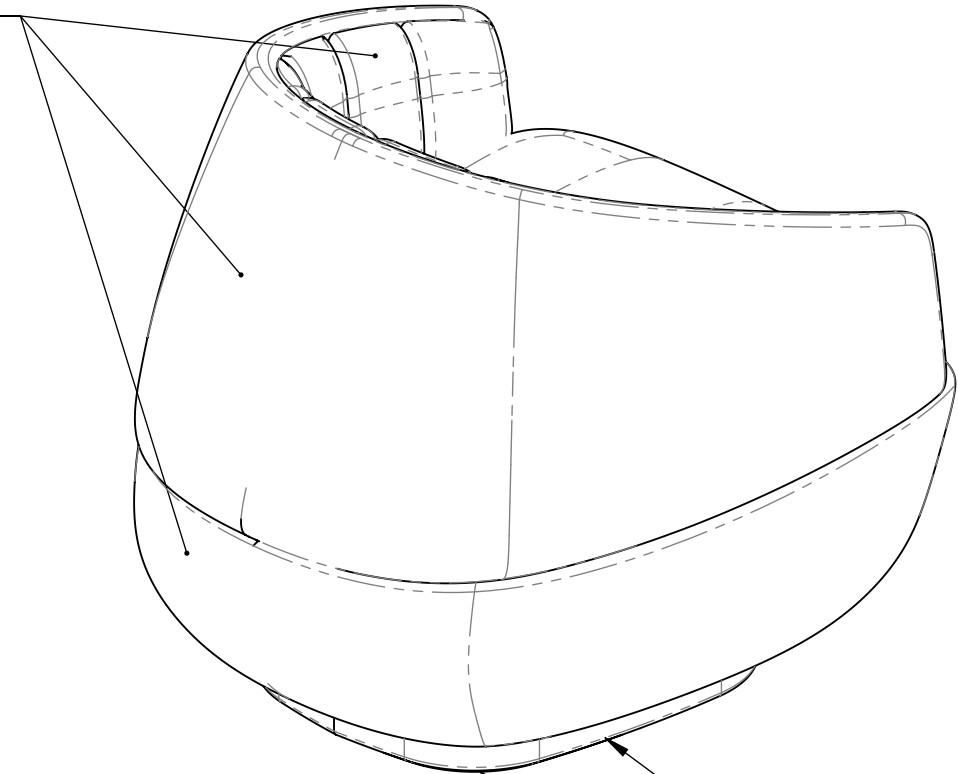

1


SG-8004
1:8

LOUNGE CHAIR
ISOMETRIC REAR

FF-ML-8001

ADD GLIDES

FAB-8004

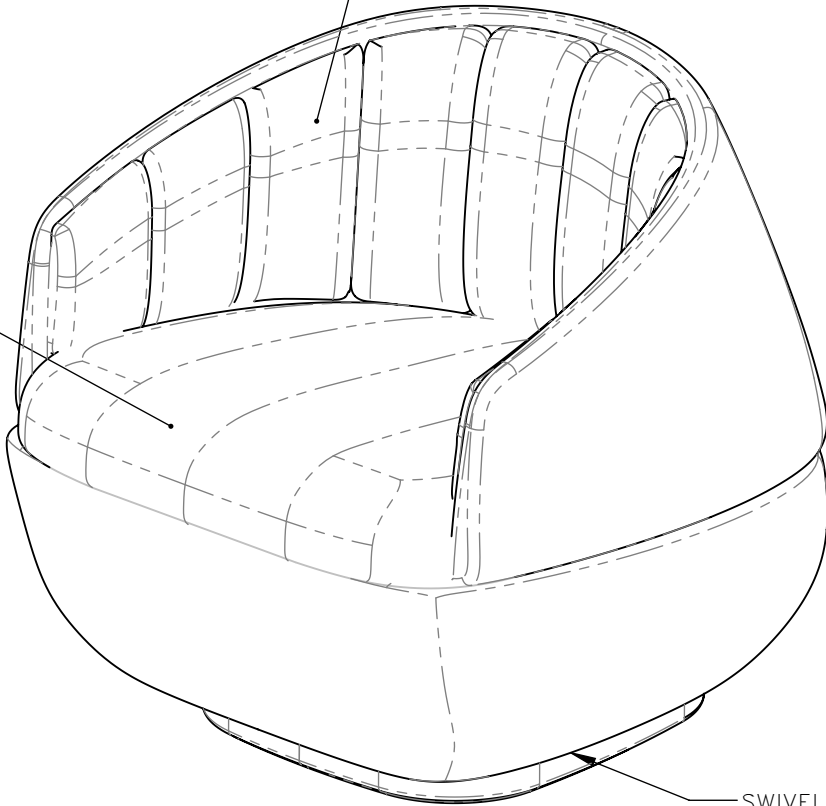

SWIVEL BASE



REFERENCE: EXAMPLE CUSHION STITCHING FOR INTERIOR


DRAWING ARE NOT TO BE SCALED. CONTRACTOR MUST CHECK AND VERIFY ALL JOB DIMENSIONS, DRAWINGS, DETAILS AND SPECIFICATIONS; AND REPORT ANY DISCREPANCIES TO DESIGNER BEFORE PROCEEDING WITH WORK.

REV	ISSUED FOR	DATE


STUDIO
MUNGE

25 WINGOLD AVENUE
TORONTO, ONTARIO
M6B 1P8 CANADA
416.588.1668
STUDIOMUNGE.COM


SCALE AS NOTED	DATE 5/20/21
DRAWN BY RC	CHECKED BY
PROJECT NAME	
MGM QINGDAO	
DRAWING TITLE	
SG-8004 LOUNGE CHAIR	
PROJECT NUMBER 17126	
DRAWING NUMBER 2 / 5	

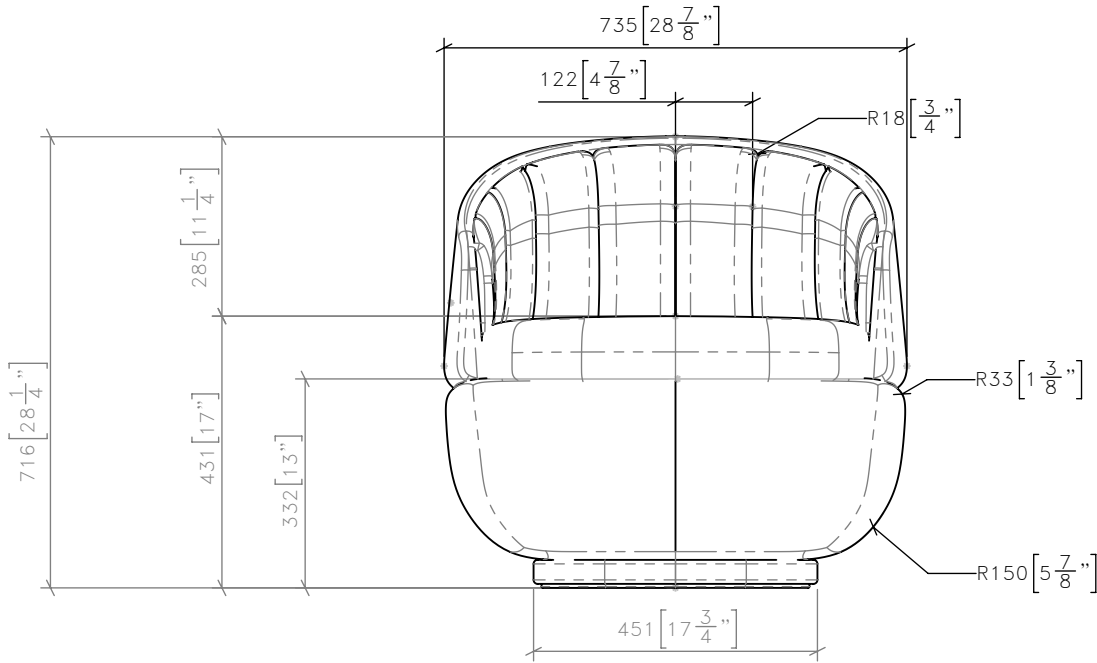

3 SG-8004 1:12 LOUNGE CHAIR FRONT ELEVATION

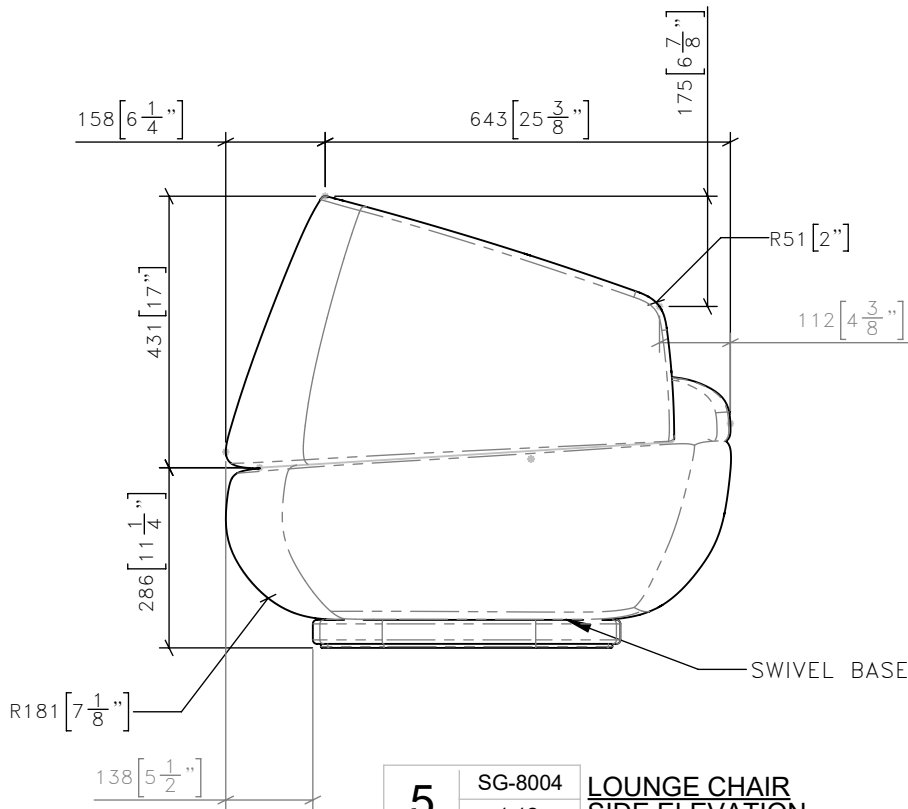

5 SG-8004 1:12 LOUNGE CHAIR SIDE ELEVATION

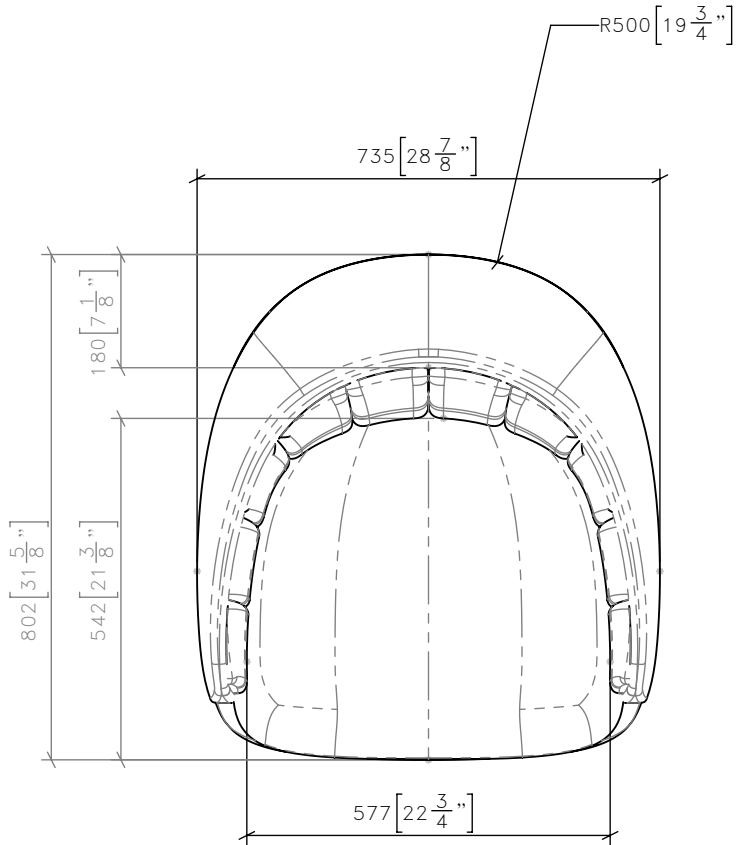

4 SG-8004 1:12 LOUNGE CHAIR PLAN



DRAWING ARE NOT TO BE SCALED. CONTRACTOR MUST CHECK AND VERIFY ALL JOB DIMENSIONS, DRAWINGS, DETAILS AND SPECIFICATIONS, AND REPORT ANY DISCREPANCIES TO DESIGNER BEFORE PROCEEDING WITH WORK.

REV	ISSUED FOR	DATE

STUDIO
MUNGE

25 WINGOLD AVENUE
TORONTO, ONTARIO
M6B 1P8 CANADA
416.588.1668
STUDIOMUNGE.COM

SCALE AS NOTED	DATE 5/20/21
DRAWN BY RC	CHECKED BY
PROJECT NAME	
MGM QINGDAO	
DRAWING TITLE	
SG-8004 LOUNGE CHAIR	
PROJECT NUMBER 17126	
DRAWING NUMBER 3 / 5	

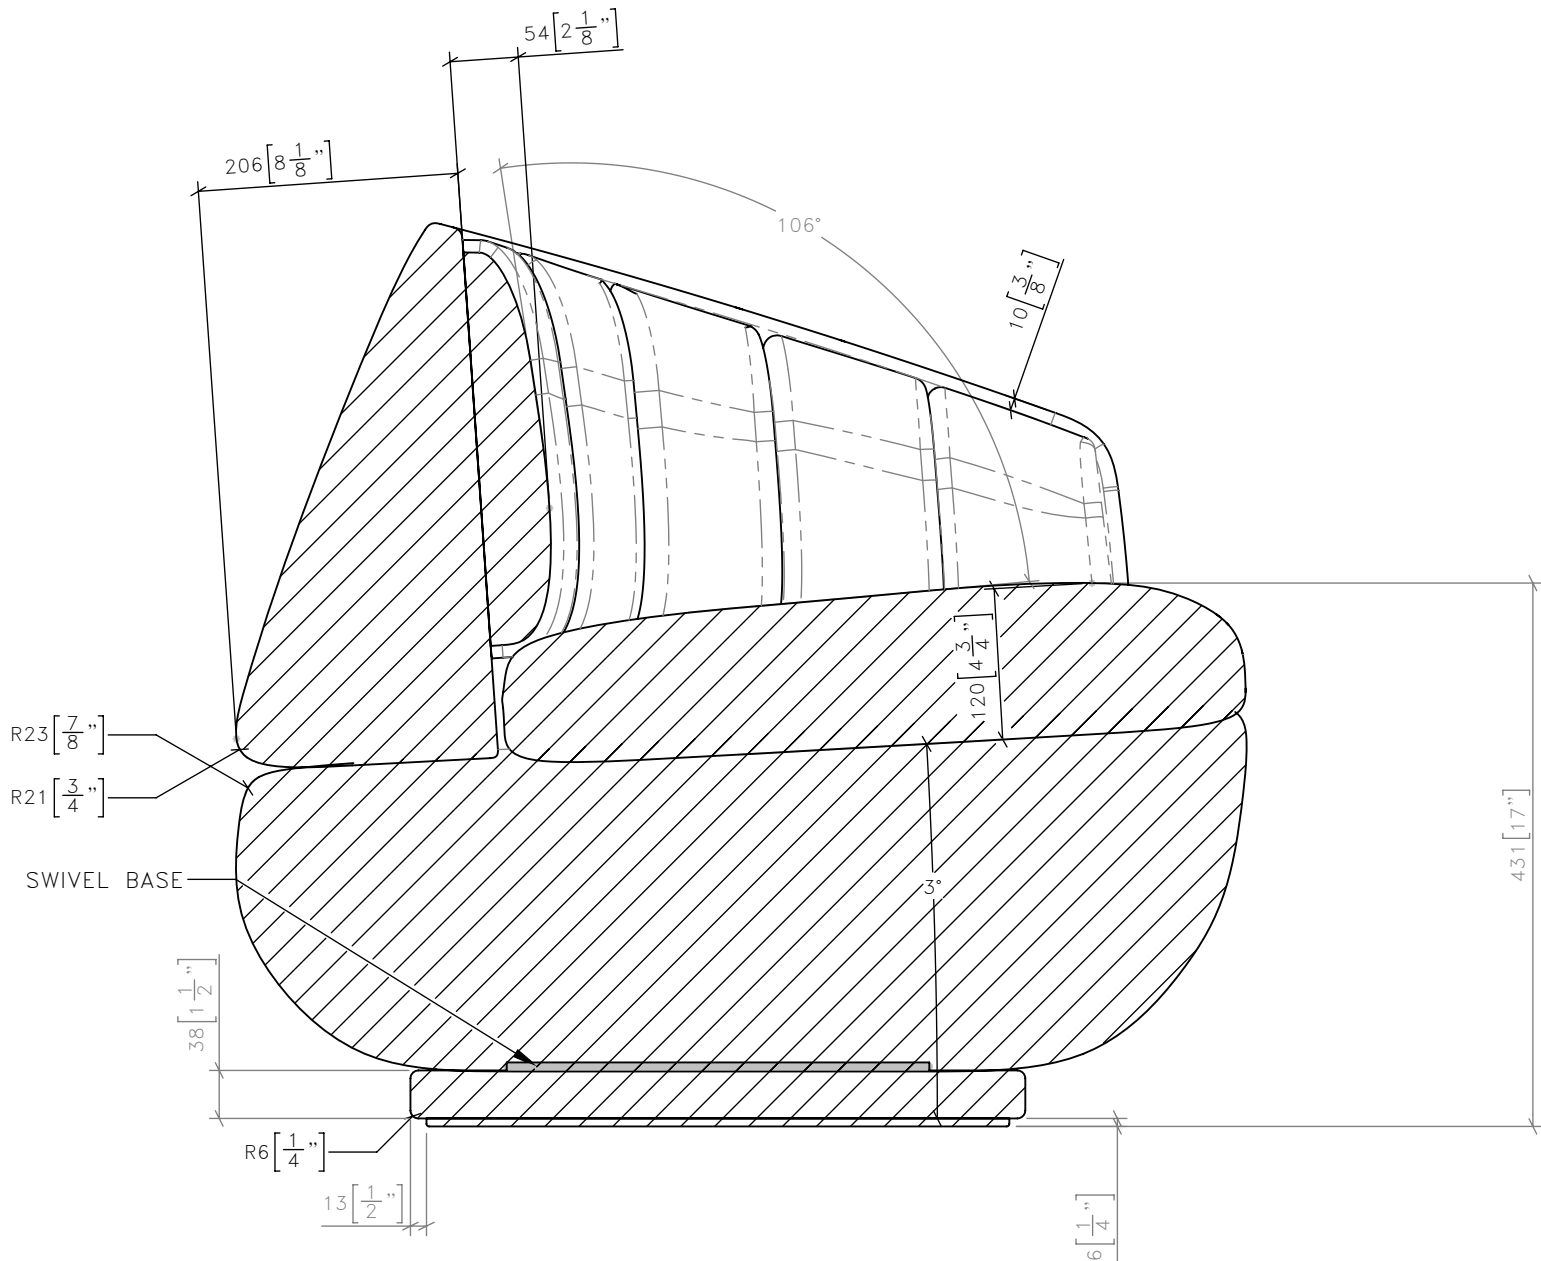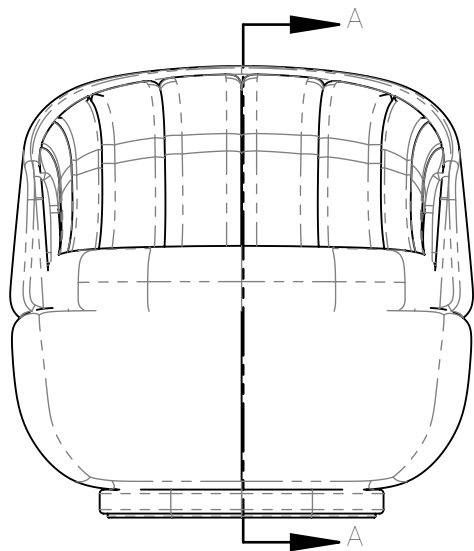

6 SG-8004 LOUNGE CHAIR
1:6 SECTION A-A

DRAWING ARE NOT TO BE SCALED. CONTRACTOR MUST CHECK AND VERIFY ALL JOB DIMENSIONS, DRAWINGS, DETAILS AND SPECIFICATIONS; AND REPORT ANY DISCREPANCIES TO DESIGNER BEFORE PROCEEDING WITH WORK.

—REV/	—ISSUED FOR	—DATE

STUDIO
MUNGE

25 WINGOLD AVENUE
TORONTO, ONTARIO
M6B 1P8 CANADA
416.588.1668
STUDIOMUNGE.COM

—SCALE AS NOTED	—DATE 5/20/21
—DRAWN BY RC	—CHECKED BY
—PROJECT NAME	
MGM QINGDAO	
—DRAWING TITLE	
SG-8004 LOUNGE CHAIR	
—PROJECT NUMBER 17126	
—DRAWING NUMBER 4 / 5	

STUDIO MUNGE

Y X

1

2

3

4

5

6



7

SG-8004
1:8

LOUNGE CHAIR
RENDERED VIEW

DRAWING ARE NOT TO BE SCALED. CONTRACTOR MUST CHECK AND VERIFY ALL JOB DIMENSIONS, DRAWINGS, DETAILS AND SPECIFICATIONS, AND REPORT ANY DISCREPANCIES TO DESIGNER BEFORE PROCEEDING WITH WORK.

—REV/	—ISSUED FOR	—DATE

STUDIO
MUNGE

25 WINGOLD AVENUE
TORONTO, ONTARIO
M6B 1P8 CANADA
416.588.1668
STUDIOMUNGE.COM

—SCALE AS NOTED	—DATE 5/20/21
—DRAWN BY RC	—CHECKED BY
—PROJECT NAME MGM QINGDAO	
—DRAWING TITLE SG-8004 LOUNGE CHAIR	
—PROJECT NUMBER 17126	
—DRAWING NUMBER 5 / 5	