
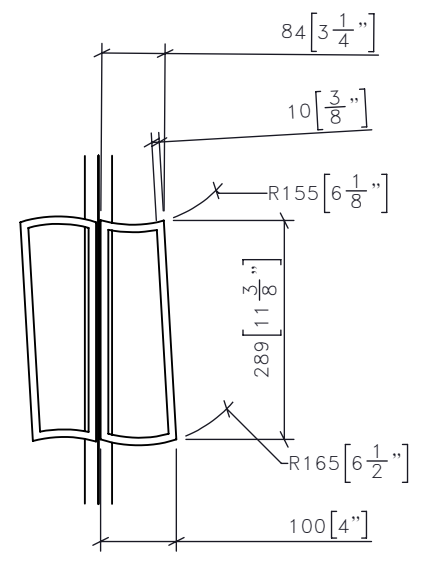


STUDIO MUNGE


NOTE - MANUFACTURER TO SITE VERIFY FITMENT OF CG-201 COMPONENTS IN ELEVATORS AND DOORWAYS
 NOTE - MANUFACTURER TO ENSURE UNIT IS STABLE/SECURE FOR HOSPITALITY USE

FOR DESIGN INTENT ONLY

DRAWING ARE NOT TO BE SCALED. CONTRACTOR MUST CHECK AND VERIFY ALL JOB DIMENSIONS, DRAWINGS, DETAILS AND SPECIFICATIONS; AND REPORT ANY DISCREPANCIES TO DESIGNER BEFORE PROCEEDING WITH WORK.

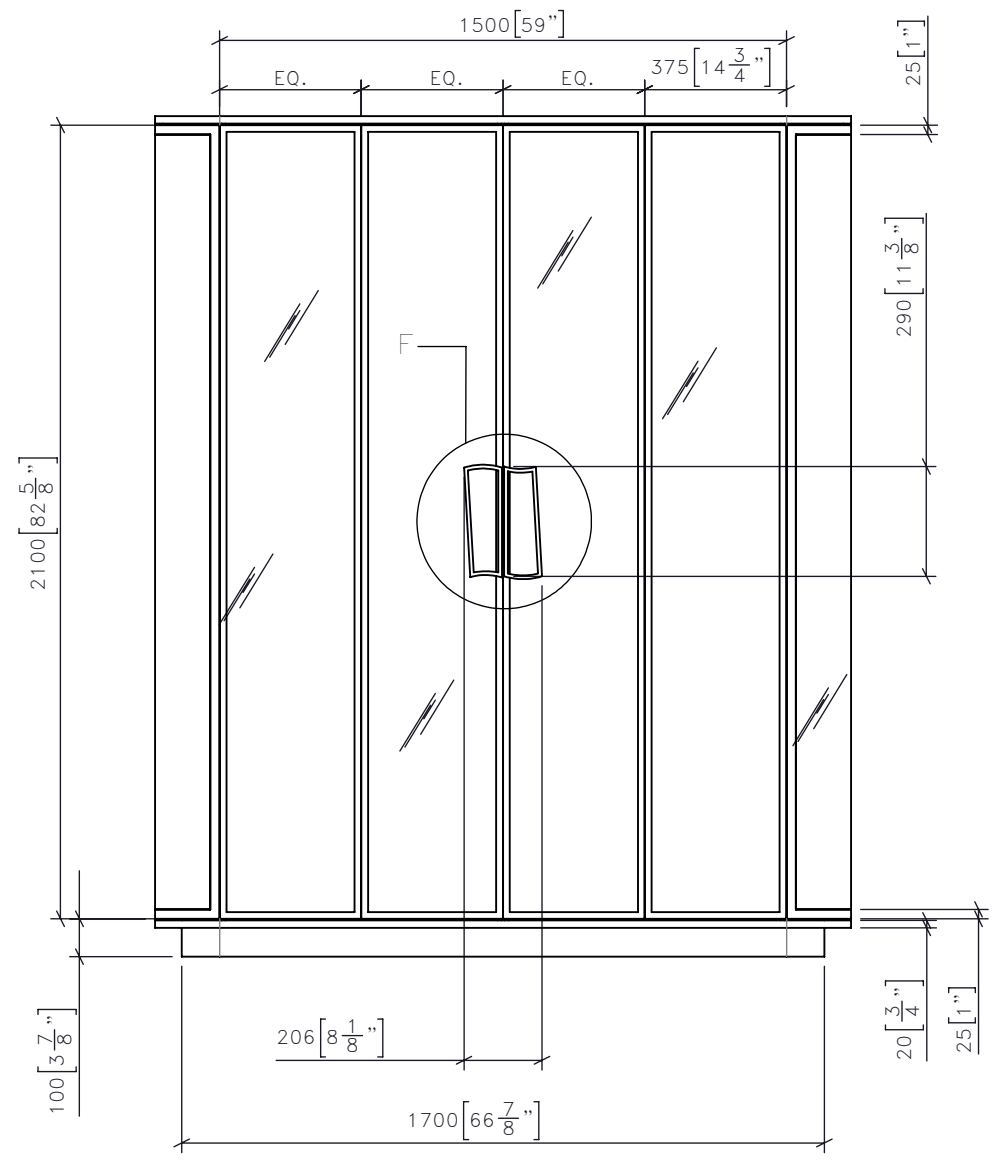

DETAIL F
 DOOR HANDLE DETAIL
 SCALE 1 : 10

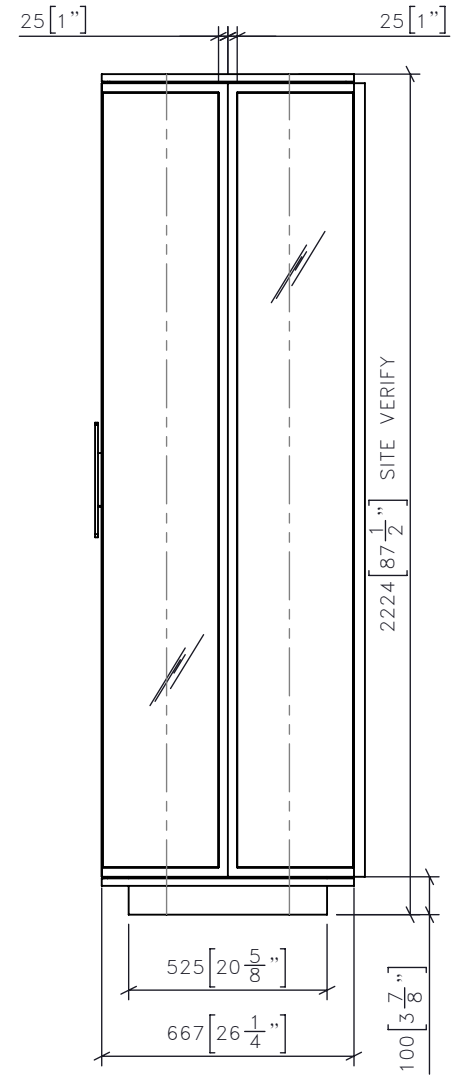


3 CG-201 TYPICAL CLOSET (TYPE D)
 1:20 SIDE ELEVATION

-REV/	-ISSUED FOR	-DATE


STUDIO MUNGE
 25 WINGOLD AVENUE
 TORONTO, ONTARIO
 M6B 1P8 CANADA
 416.588.1668
 STUDIOMUNGE.COM

-SCALE AS NOTED	-DATE 6/11/19
-DRAWN BY LS	-CHECKED BY
-PROJECT NAME MGM QINGDAO	
-DRAWING TITLE CG-201 TYPICAL CLOSET (TYPE D)	
-PROJECT NUMBER 17126	
-DRAWING NUMBER 1 / 5	


1 CG-201 TYPICAL CLOSET (TYPE D)
 1:20 FRONT ELEVATION

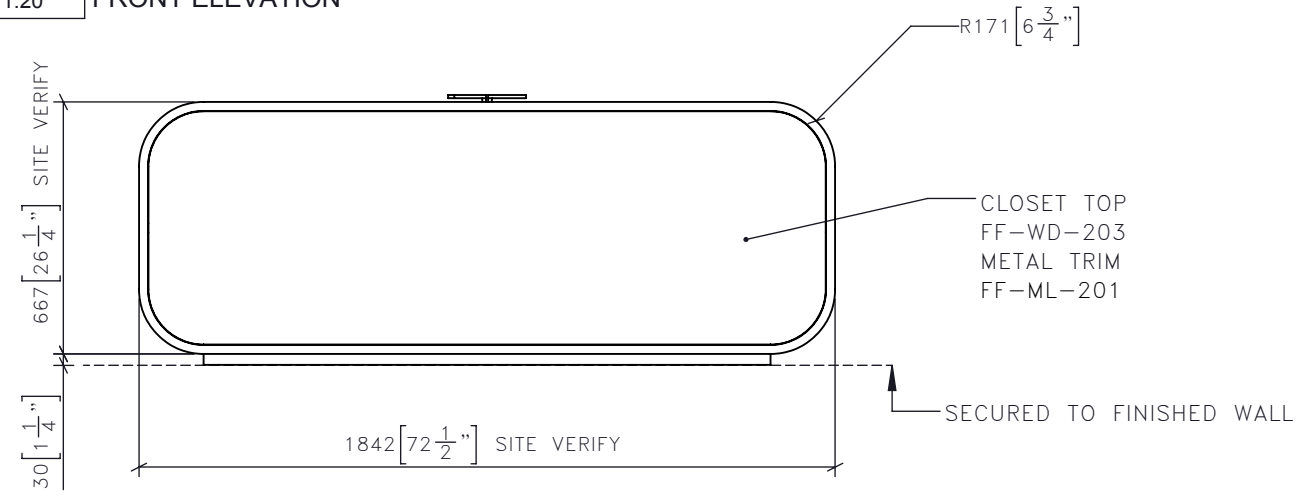


2 CG-201 TYPICAL CLOSET (TYPE D)
 1:20 PLAN

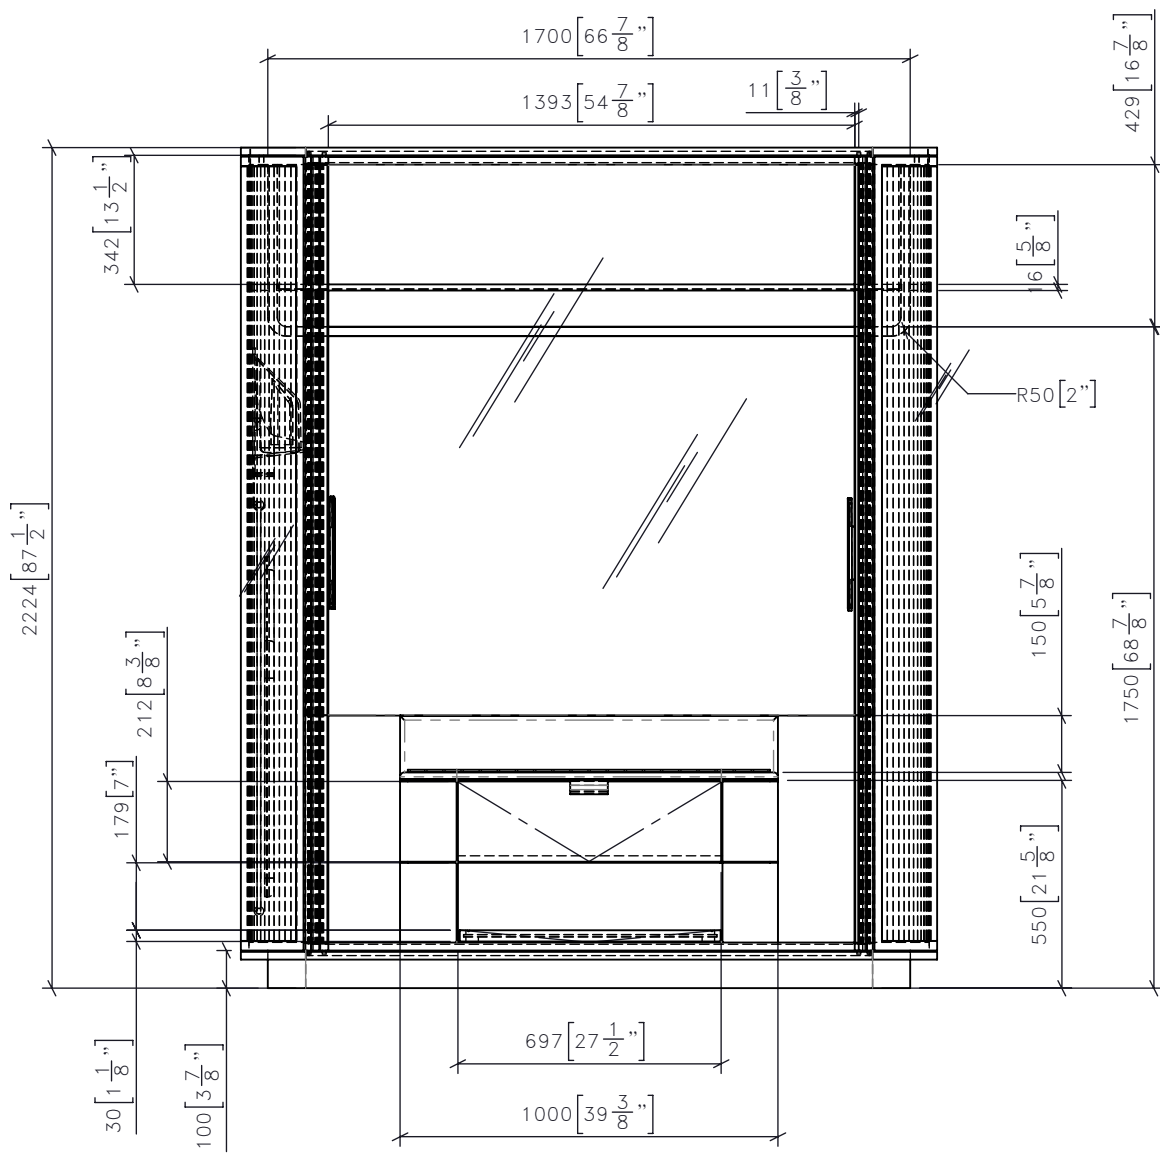

4 CG-201 TYPICAL CLOSET (TYPE D)
1:20 FRONT ELEVATION (OPEN)

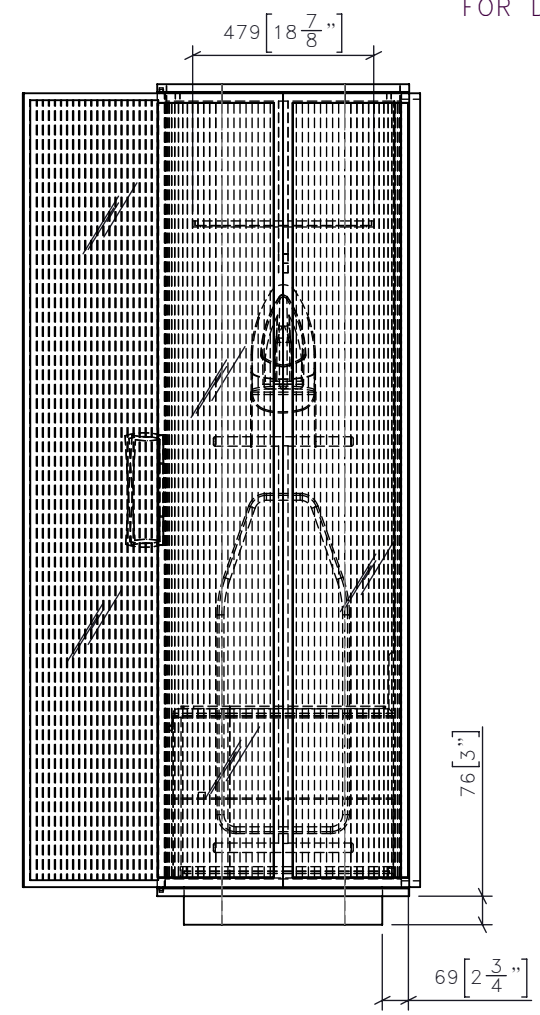

5 CG-201 TYPICAL CLOSET (TYPE D)
1:20 SIDE ELEVATION (OPEN)

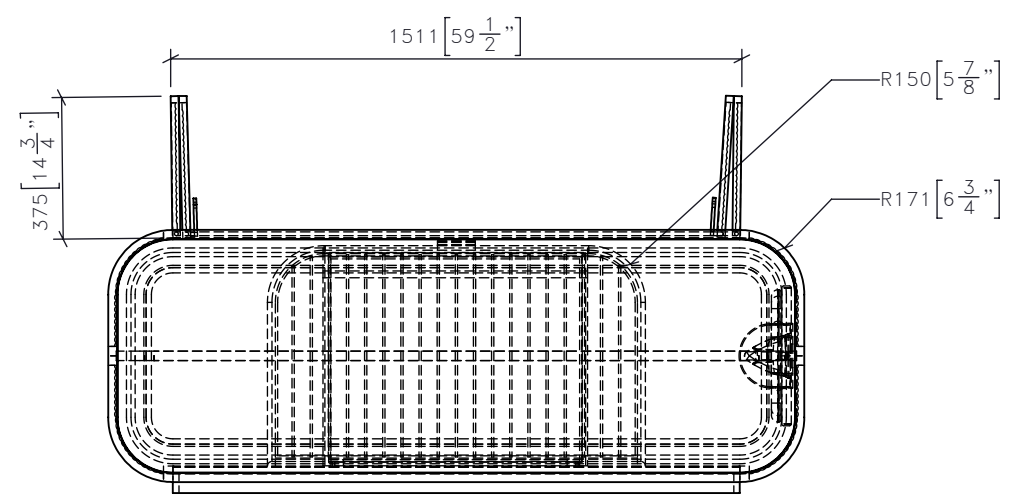

6 CG-201 TYPICAL CLOSET (TYPE D)
1:20 PLAN (OPEN)

NOTE - MANUFACTURER TO SITE VERIFY FITMENT OF CG-201 COMPONENTS IN ELEVATORS AND DOORWAYS
NOTE - MANUFACTURER TO ENSURE UNIT IS STABLE/SECURE FOR HOSPITALITY USE

FOR DESIGN INTENT ONLY

DRAWING ARE NOT TO BE SCALED. CONTRACTOR MUST CHECK AND VERIFY ALL JOB DIMENSIONS, DRAWINGS, DETAILS AND SPECIFICATIONS, AND REPORT ANY DISCREPANCIES TO DESIGNER BEFORE PROCEEDING WITH WORK.

-REV/	-ISSUED FOR	-DATE

STUDIO MUNGE
25 WINGOLD AVENUE
TORONTO, ONTARIO
M6B 1P8 CANADA
416.588.1668
STUDIOMUNGE.COM

-SCALE	AS NOTED	-DATE	6/11/19
-DRAWN BY	LS	-CHECKED BY	
-PROJECT NAME	MGM QINGDAO		
-DRAWING TITLE	CG-201 TYPICAL CLOSET (TYPE D)		
-PROJECT NUMBER	17126		
-DRAWING NUMBER	2 / 5		

STUDIO MUNGE



FOR DESIGN INTENT ONLY

DRAWING ARE NOT TO BE SCALED. CONTRACTOR MUST CHECK AND VERIFY ALL JOB DIMENSIONS, DRAWINGS, DETAILS AND SPECIFICATIONS; AND REPORT ANY DISCREPANCIES TO DESIGNER BEFORE PROCEEDING WITH WORK.

-REV/	-ISSUED FOR	-DATE




SECTION H-H

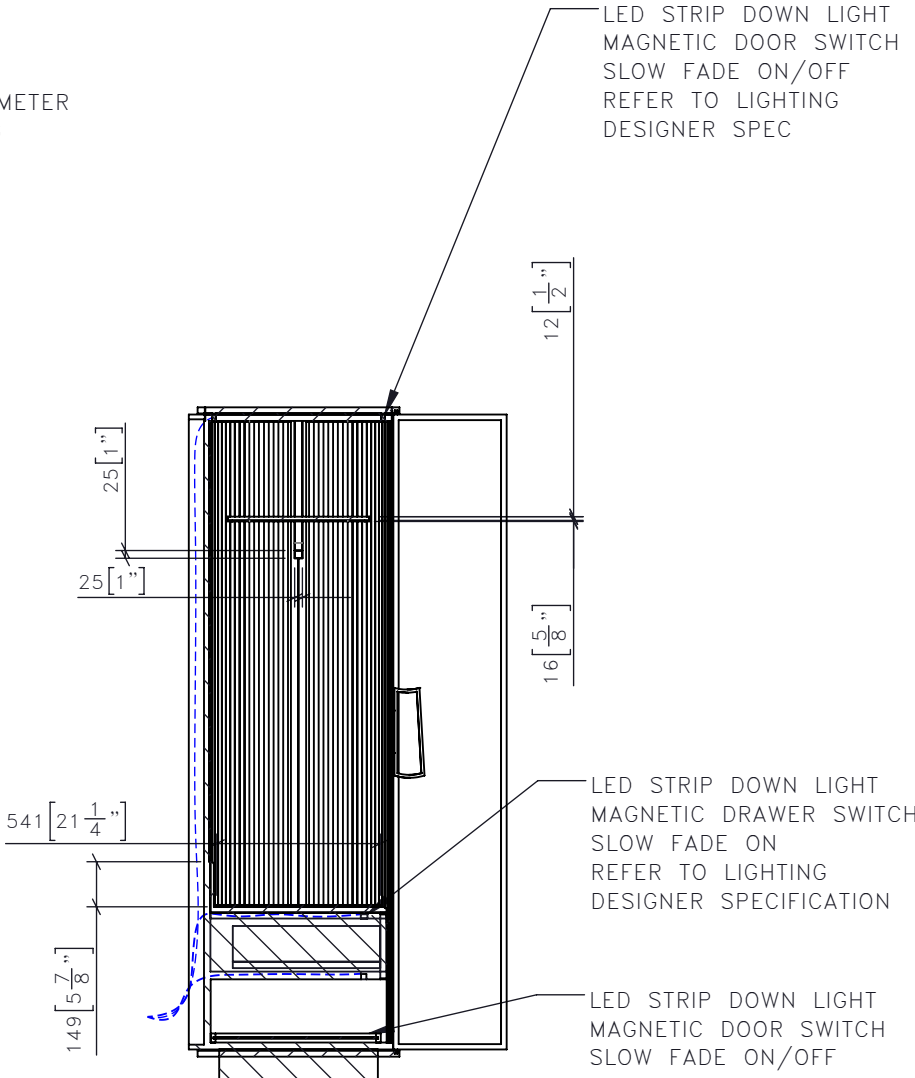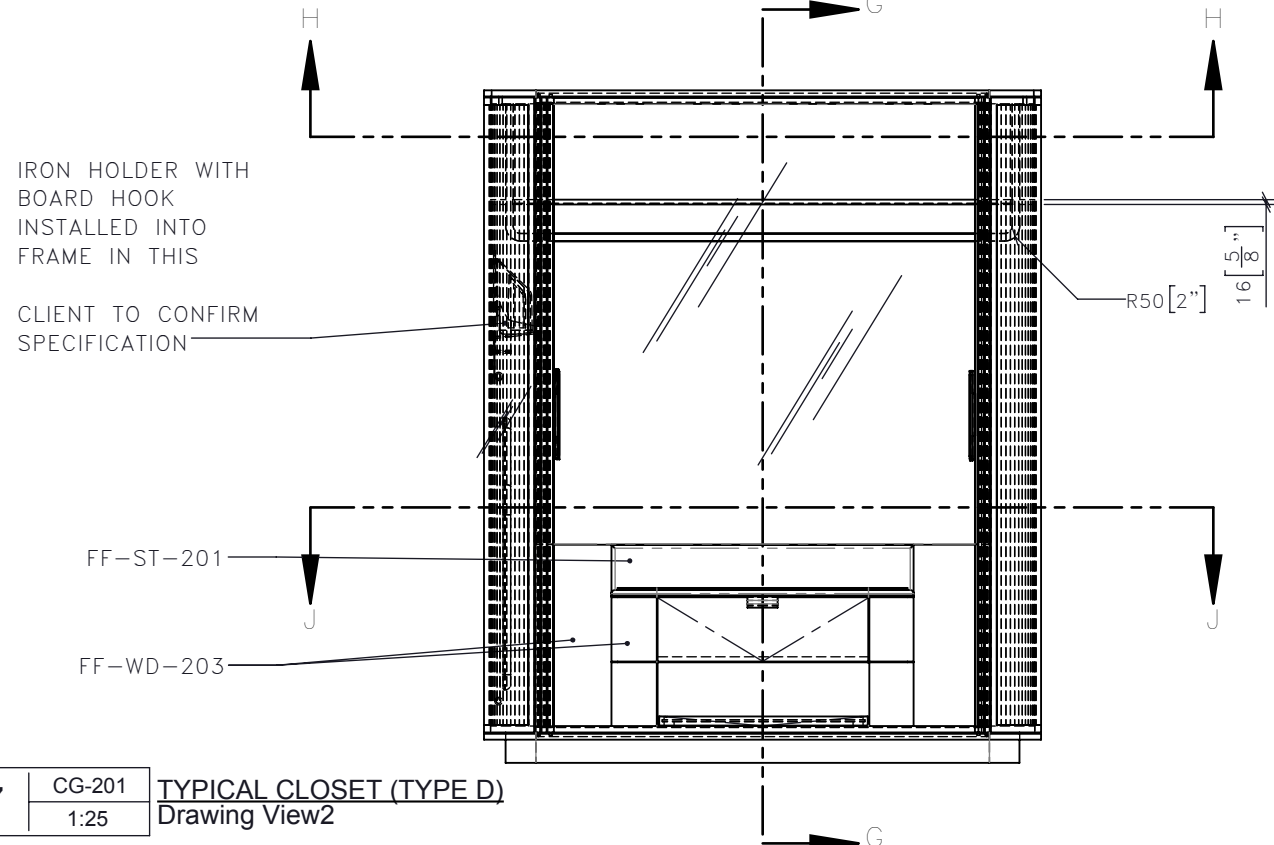

SECTION G-G

7	CG-201	TYPICAL CLOSET (TYPE D) Drawing View2
	1:25	

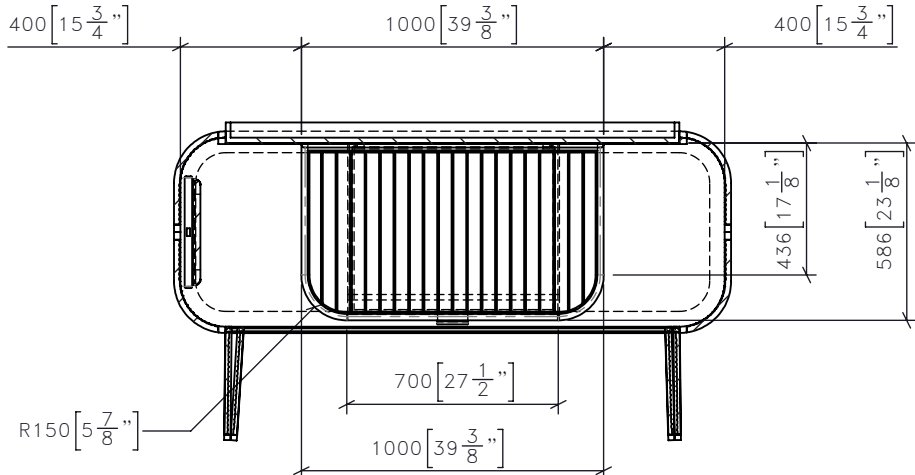

SECTION J-J

NOTE - MANUFACTURER TO SITE VERIFY FITMENT OF CG-201 COMPONENTS IN ELEVATORS AND DOORWAYS
 NOTE - MANUFACTURER TO ENSURE UNIT IS STABLE/SECURE FOR HOSPITALITY USE

STUDIO MUNGE
 25 WINGOLD AVENUE
 TORONTO, ONTARIO
 M6B 1P8 CANADA
 416.588.1668
 STUDIOMUNGE.COM

-SCALE AS NOTED	-DATE 6/11/19
-DRAWN BY LS	-CHECKED BY
-PROJECT NAME MGM QINGDAO	
-DRAWING TITLE CG-201 TYPICAL CLOSET (TYPE D)	
-PROJECT NUMBER 17126	
-DRAWING NUMBER 3 / 5	

STUDIO MUNGE


FOR DESIGN INTENT ONLY

DRAWING ARE NOT TO BE SCALED. CONTRACTOR MUST CHECK AND VERIFY ALL JOB DIMENSIONS, DRAWINGS, DETAILS AND SPECIFICATIONS; AND REPORT ANY DISCREPANCIES TO DESIGNER BEFORE PROCEEDING WITH WORK.

-REV/	-ISSUED FOR	-DATE

STUDIO MUNGE
 25 WINGOLD AVENUE
 TORONTO, ONTARIO
 M6B 1P8 CANADA
 416.588.1668
 STUDIOMUNGE.COM

-SCALE AS NOTED	-DATE 6/11/19
-DRAWN BY LS	-CHECKED BY
-PROJECT NAME MGM QINGDAO	
-DRAWING TITLE CG-201 TYPICAL CLOSET (TYPE D)	
-PROJECT NUMBER 17126	
-DRAWING NUMBER 4 / 5	

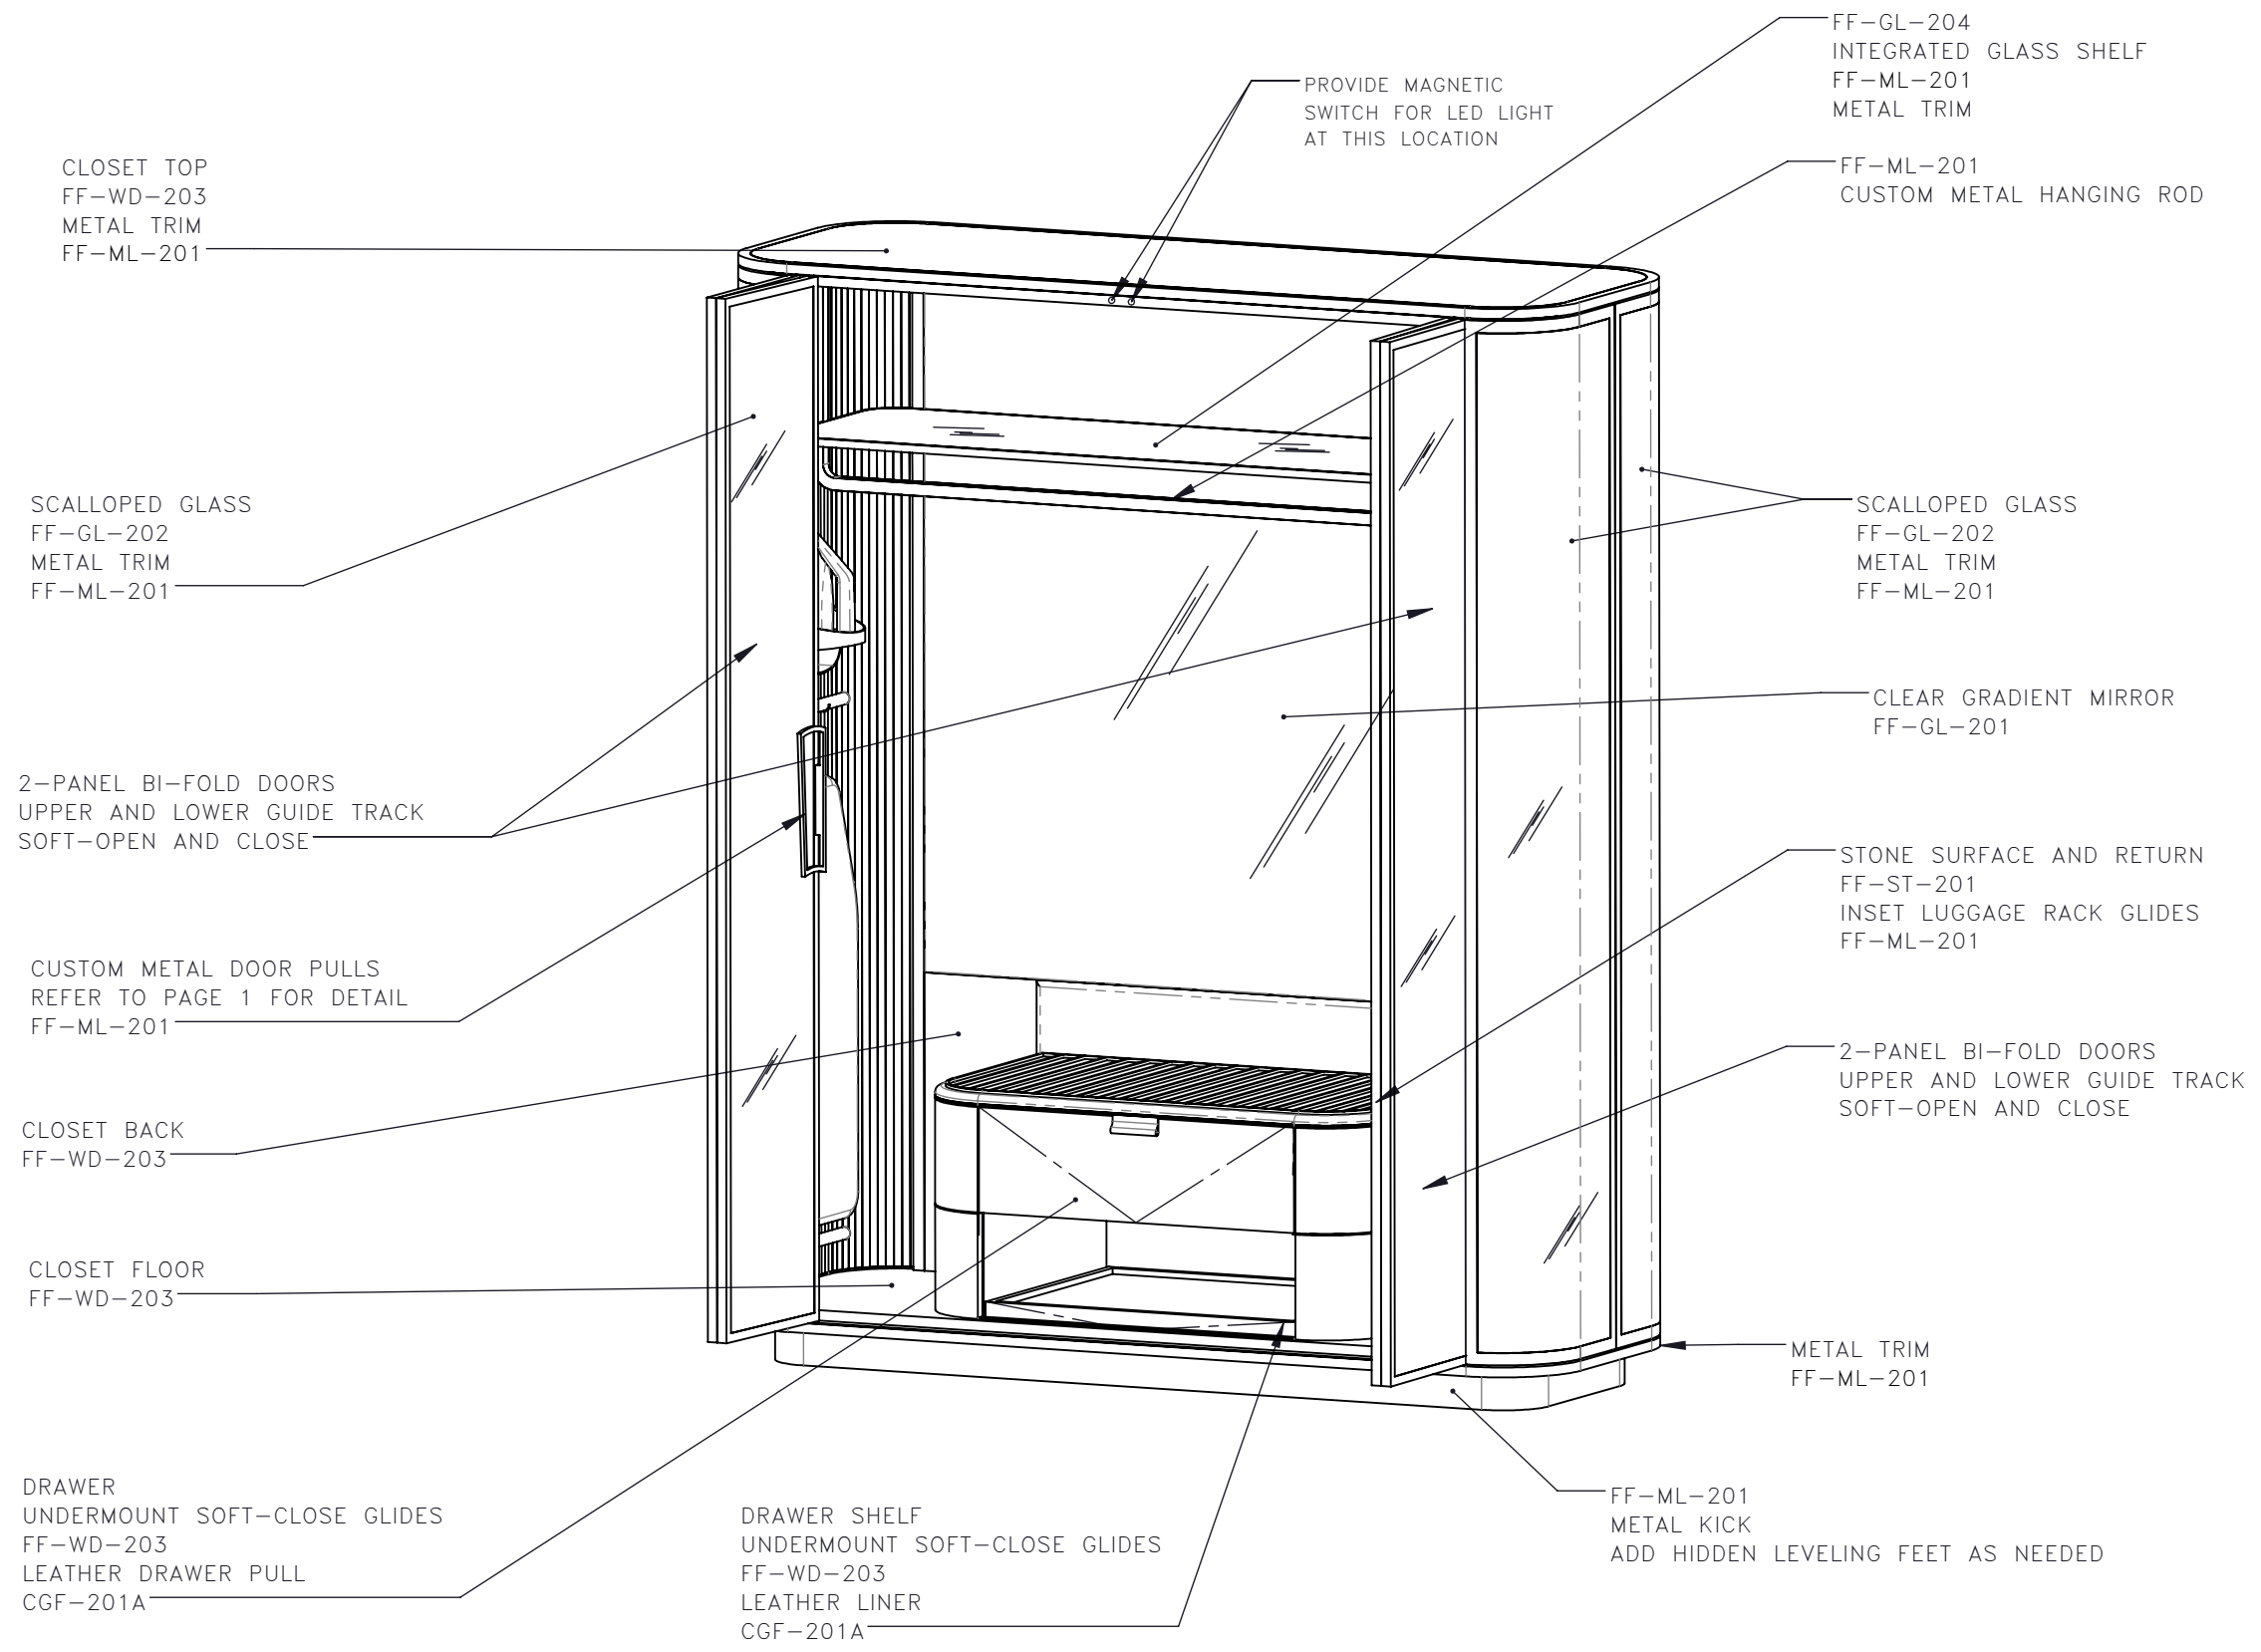

8 CG-201 TYPICAL CLOSET (TYPE D)
 1:15 ISOMETRIC

NOTE - MANUFACTURER TO SITE VERIFY FITMENT OF CG-201 COMPONENTS IN ELEVATORS AND DOORWAYS
 NOTE - MANUFACTURER TO ENSURE UNIT IS STABLE/SECURE FOR HOSPITALITY USE

STUDIO MUNGE
Y
E
M
D
C
B
A
Y

1 2 3 4 5 6

FOR DESIGN INTENT ONLY

DRAWING ARE NOT TO BE SCALED. CONTRACTOR MUST CHECK AND VERIFY ALL JOB DIMENSIONS, DRAWINGS, DETAILS AND SPECIFICATIONS; AND REPORT ANY DISCREPANCIES TO DESIGNER BEFORE PROCEEDING WITH WORK.

-REV/	-ISSUED FOR	-DATE



**STUDIO
MUNGE** 25 WINGOLD AVENUE
TORONTO, ONTARIO
M6B 1P8 CANADA
416.588.1668
STUDIOMUNGE.COM

-SCALE AS NOTED	-DATE 6/11/19
-DRAWN BY LS	-CHECKED BY
-PROJECT NAME MGM QINGDAO	
-DRAWING TITLE CG-201 TYPICAL CLOSET (TYPE D)	
-PROJECT NUMBER 17126	
-DRAWING NUMBER 5 / 5	

1 2 3 4 5 6