

STUDIO MUNGE

CASE GOODS INSTRUCTONS:

- DRAWINGS PROVIDED ARE FOR DESIGN INTENT ONLY
- SUBMITTAL OF SHOP DRAWINGS, FINISH SAMPLES, AND/OR PROTOTYPE TO STUDIO MUNGE FOR REVIEW AND WRITTEN APPROVAL IS REQUIRED FOR ALL PIECES SUPPLIED BY INDICATED VENDOR OR OTHER.
- PROVIDE CONTRACT QUALITY LOW PROFILE LEVELERS AS REQUIRED
- PROVIDE CONTRACT QUALITY LOW PROFILE GLIDES TO PROTECT FLOOR FROM SCRATCHING
- PROVIDE CONTRACT QUALITY UNDER-MOUNTED SOFT CLOSE SLIDES FOR PULL OUT COMPONENTS UNLESS OTHERWISE SPECIFIED
- PROVIDE CONTRACT QUALITY SOFT CLOSE HINGED UNLESS OTHERWISE SPECIFIED
- REFER TO DRAWINGS FOR DETAILS
- BLOCKING TO BE COORDINATED ONSITE TO PREVENT TIPPING
- INTEGRATED LIGHTING TO BE COORDINATED WITH ELECTRICAL ENGINEER
- HARDWARE TO BE CONTRACT GRADE AND REVIEWED BY SM FOR APPROVAL
- WOOD CONSTRUCTION IS TO BE SELECTED, SEASONED, FREE OF KNOTS, FREE OF WORMS AND VERMIN, AND KILN-DRIED TO A MOISTURE CONTENT NOT TO EXCEED 7%. IF IMPORTED, FUMIGATION MAY BE REQUIRED DEPENDING ON COUNTRY OF ORIGIN AND CERTIFICATE
- ALL WELDS ON METAL TO BE GROUND SMOOTH AND CLEAN
- PURCHASING AGENT TO SUBMIT ALL NEW SUBSTITUTIONS TO STUDIO MUNGE FOR WRITTEN APPROVAL PRIOR TO MANUFACTURING AND PURCHASING

EQUIPMENT CODE

EQUIPMENT DESCRIPTION

QTY

DRAWING ARE NOT TO BE SCALED. CONTRACTOR MUST CHECK AND VERIFY ALL JOB DIMENSIONS, DRAWINGS, DETAILS AND SPECIFICATIONS; AND REPORT ANY DISCREPANCIES TO DESIGNER BEFORE PROCEEDING WITH WORK.

-REV	-ISSUED FOR	-DATE

REQUIRED ITEM(S) FOR DESIGNER APPROVAL PRIOR TO FABRICATION

- SEAMING DIAGRAM
 SHOP DRAWINGS
 PROTOTYPE
 FINISH SAMPLE

MATERIAL INSTRUCTONS:

- MATERIALS TO BE OUTDOOR GRADE WHEN REQUIRED AND SPECIFIED IN DRAWINGS AND ORDER
- REFER TO DRAWINGS FOR GRAIN DIRECTION WHEN APPLICABLE

MATERIAL CODE	DESCRIPTION	COLOR/FINISH
FF-ML-1001	METAL STRUCTURE AND BASE	BLACK BRUSHED
FF-ST-1003	MARBLE - LOWER SURFACE	WHITE POLISHED
FF-ST-1004	MARBLE - UPPER SURFACE	BLUE-GREY POLISHED



STUDIO MUNGE
 25 WINGOLD AVENUE
 TORONTO, ONTARIO
 M6B 1P8 CANADA
 416.588.1668
 STUDIOMUNGE.COM

-SCALE
AS NOTED

-DATE
8/10/20

-DRAWN BY
CS

-CHECKED BY

-PROJECT NAME
MGM QINGDAO


-DRAWING TITLE
CG-1011
COFFEE TABLES

-PROJECT NUMBER
17126

-DRAWING NUMBER
1 / 5

STUDIO MUNGE
Y
E
D
C
B
A
Y

1 2 3 4 5 6

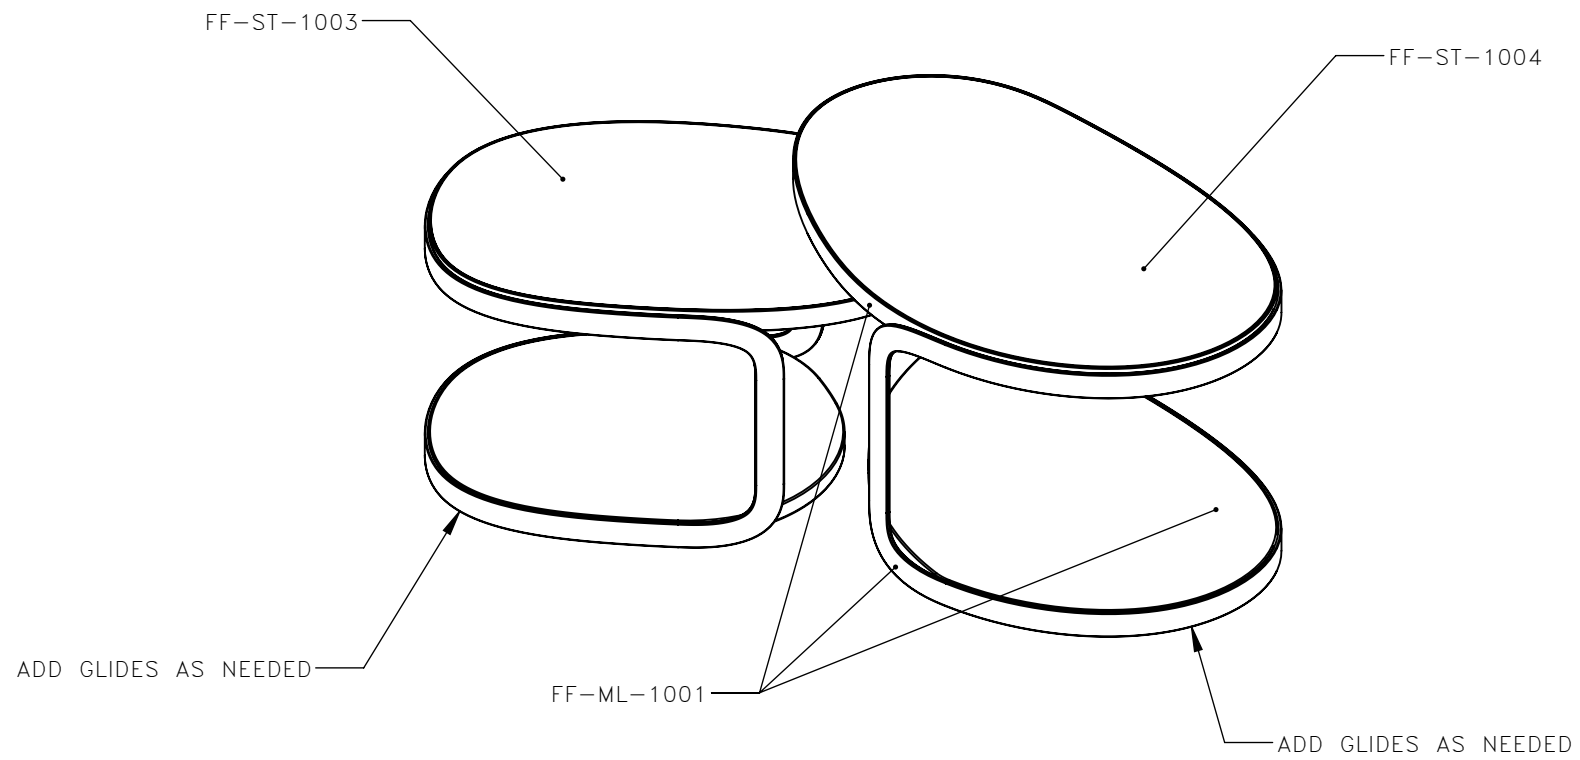

1	CG-1011	COFFEE TABLES ISOMETRIC FRONT
	1:10	

DRAWING ARE NOT TO BE SCALED. CONTRACTOR MUST CHECK AND VERIFY ALL JOB DIMENSIONS, DRAWINGS, DETAILS AND SPECIFICATIONS; AND REPORT ANY DISCREPANCIES TO DESIGNER BEFORE PROCEEDING WITH WORK.

-REV/	-ISSUED FOR	-DATE

**STUDIO
MUNGE**
25 WINGOLD AVENUE
TORONTO, ONTARIO
M6B 1P8 CANADA
416.588.1668
STUDIOMUNGE.COM

-SCALE AS NOTED	-DATE 8/10/20
---------------------------	-------------------------

-DRAWN BY CS	-CHECKED BY
------------------------	------------------------

-PROJECT NAME
MGM QINGDAO


-DRAWING TITLE
CG-1011
COFFEE TABLES

-PROJECT NUMBER
17126


-DRAWING NUMBER
2 / 5

1 2 3 4 5 6


LOWER TABLE

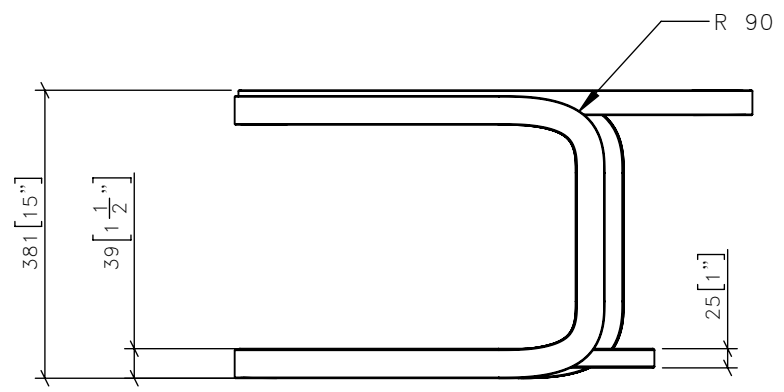

3 CG-1011 COFFEE TABLES
1:10 FRONT ELEVATION

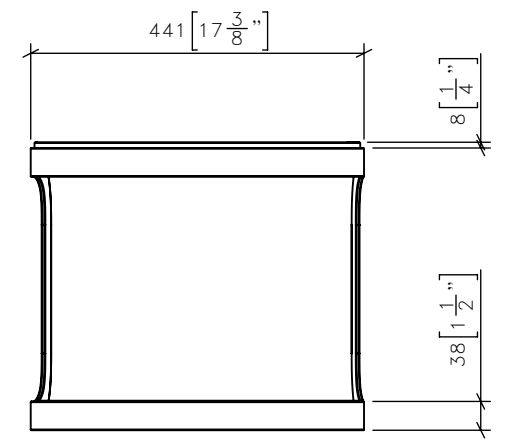

5 CG-1011 COFFEE TABLES
1:10 SIDE ELEVATION

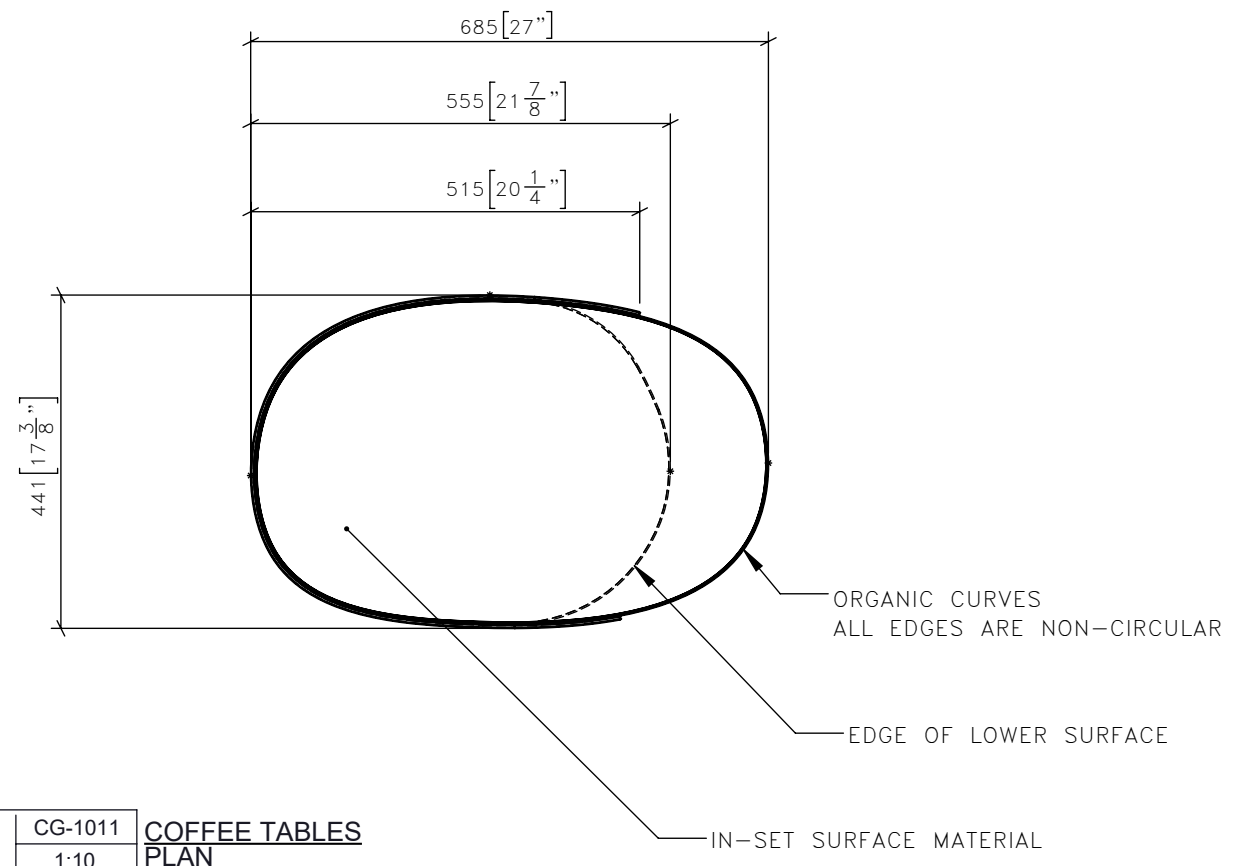

4 CG-1011 COFFEE TABLES
1:10 PLAN

DRAWING ARE NOT TO BE SCALED. CONTRACTOR MUST CHECK AND VERIFY ALL JOB DIMENSIONS, DRAWINGS, DETAILS AND SPECIFICATIONS; AND REPORT ANY DISCREPANCIES TO DESIGNER BEFORE PROCEEDING WITH WORK.



-REV/	-ISSUED FOR	-DATE

STUDIO MUNGE
25 WINGOLD AVENUE
TORONTO, ONTARIO
M6B 1P8 CANADA
416.588.1668
STUDIOMUNGE.COM

-SCALE AS NOTED	-DATE 8/10/20
-DRAWN BY CS	-CHECKED BY
-PROJECT NAME MGM QINGDAO	
-DRAWING TITLE CG-1011 COFFEE TABLES	
-PROJECT NUMBER 17126	
-DRAWING NUMBER 3 / 5	


STUDIO MUNGE

UPPER TABLE

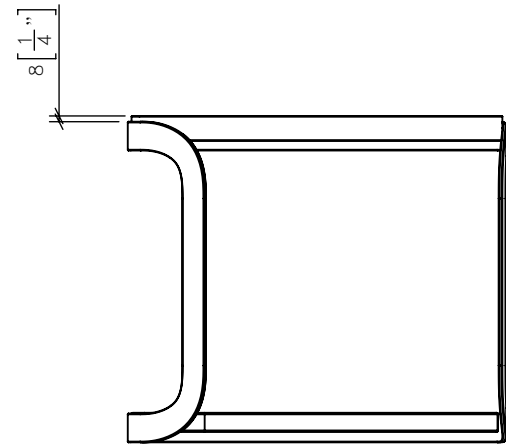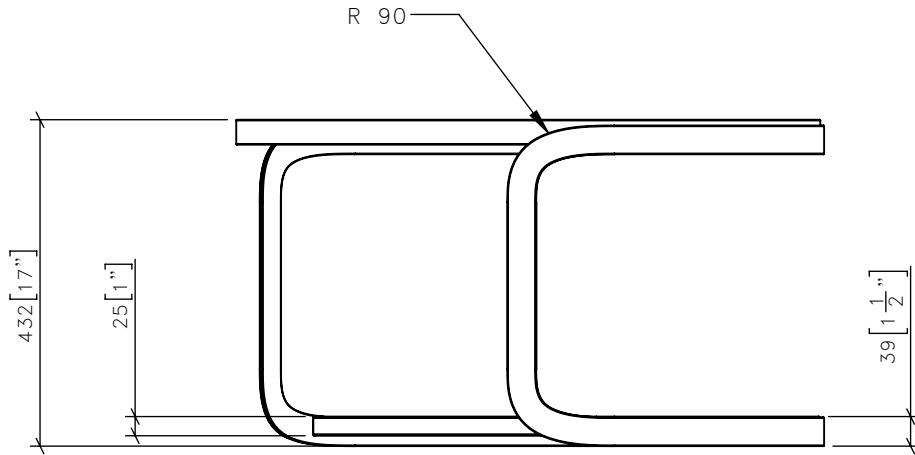

6 | CG-1011 | COFFEE TABLES
1:10 | Drawing View14

8 | CG-1011 | COFFEE TABLES
1:10 | Drawing View16

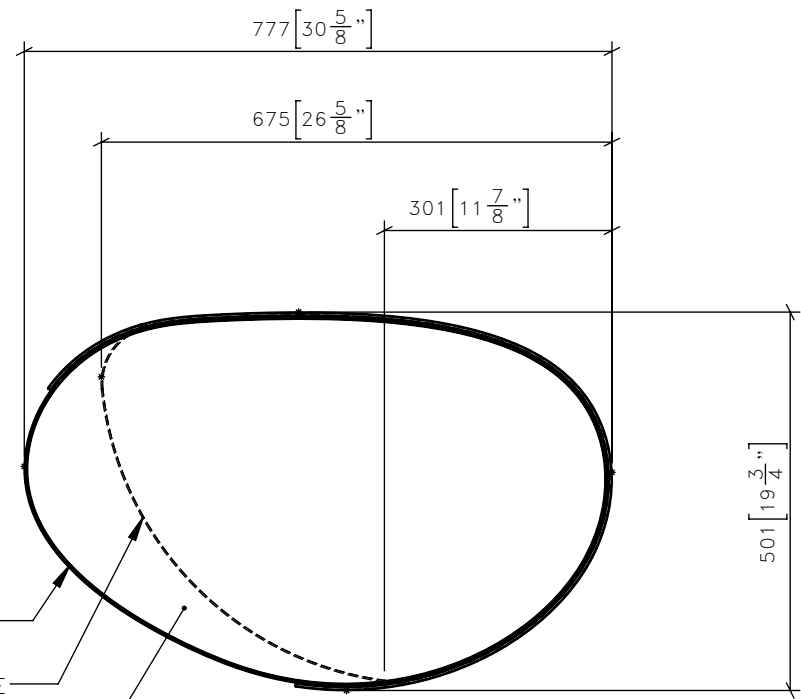

ORGANIC CURVES
ALL EDGES ARE NON-CIRCULAR

EDGE OF LOWER SURFACE

IN-SET SURFACE MATERIAL

7 | CG-1011 | COFFEE TABLES
1:10 | Drawing View15

DRAWING ARE NOT TO BE SCALED. CONTRACTOR MUST CHECK AND VERIFY ALL JOB DIMENSIONS, DRAWINGS, DETAILS AND SPECIFICATIONS; AND REPORT ANY DISCREPANCIES TO DESIGNER BEFORE PROCEEDING WITH WORK.

-REV/	-ISSUED FOR	-DATE

STUDIO MUNGE
25 WINGOLD AVENUE
TORONTO, ONTARIO
M6B 1P8 CANADA
416.588.1668
STUDIOMUNGE.COM

-SCALE AS NOTED	-DATE 8/10/20
-DRAWN BY CS	-CHECKED BY
-PROJECT NAME MGM QINGDAO	
-DRAWING TITLE CG-1011 COFFEE TABLES	
-PROJECT NUMBER 17126	
-DRAWING NUMBER 4 / 5	

STUDIO MUNGE
Y
E
M
D
C
B
A
Y



8 CG-1011 COFFEE TABLES
1:10 RENDERED VIEW

DRAWING ARE NOT TO BE SCALED. CONTRACTOR MUST CHECK AND VERIFY ALL JOB DIMENSIONS, DRAWINGS, DETAILS AND SPECIFICATIONS; AND REPORT ANY DISCREPANCIES TO DESIGNER BEFORE PROCEEDING WITH WORK.

-REV/	-ISSUED FOR	-DATE

STUDIO MUNGE
25 WINGOLD AVENUE
TORONTO, ONTARIO
M6B 1P8 CANADA
416.588.1668
STUDIOMUNGE.COM

-SCALE
AS NOTED

-DATE
8/10/20

-DRAWN BY
CS

-CHECKED BY

-PROJECT NAME

MGM QINGDAO

-DRAWING TITLE

CG-1011
COFFEE TABLES

-PROJECT NUMBER
17126

-DRAWING NUMBER
5 / 5