


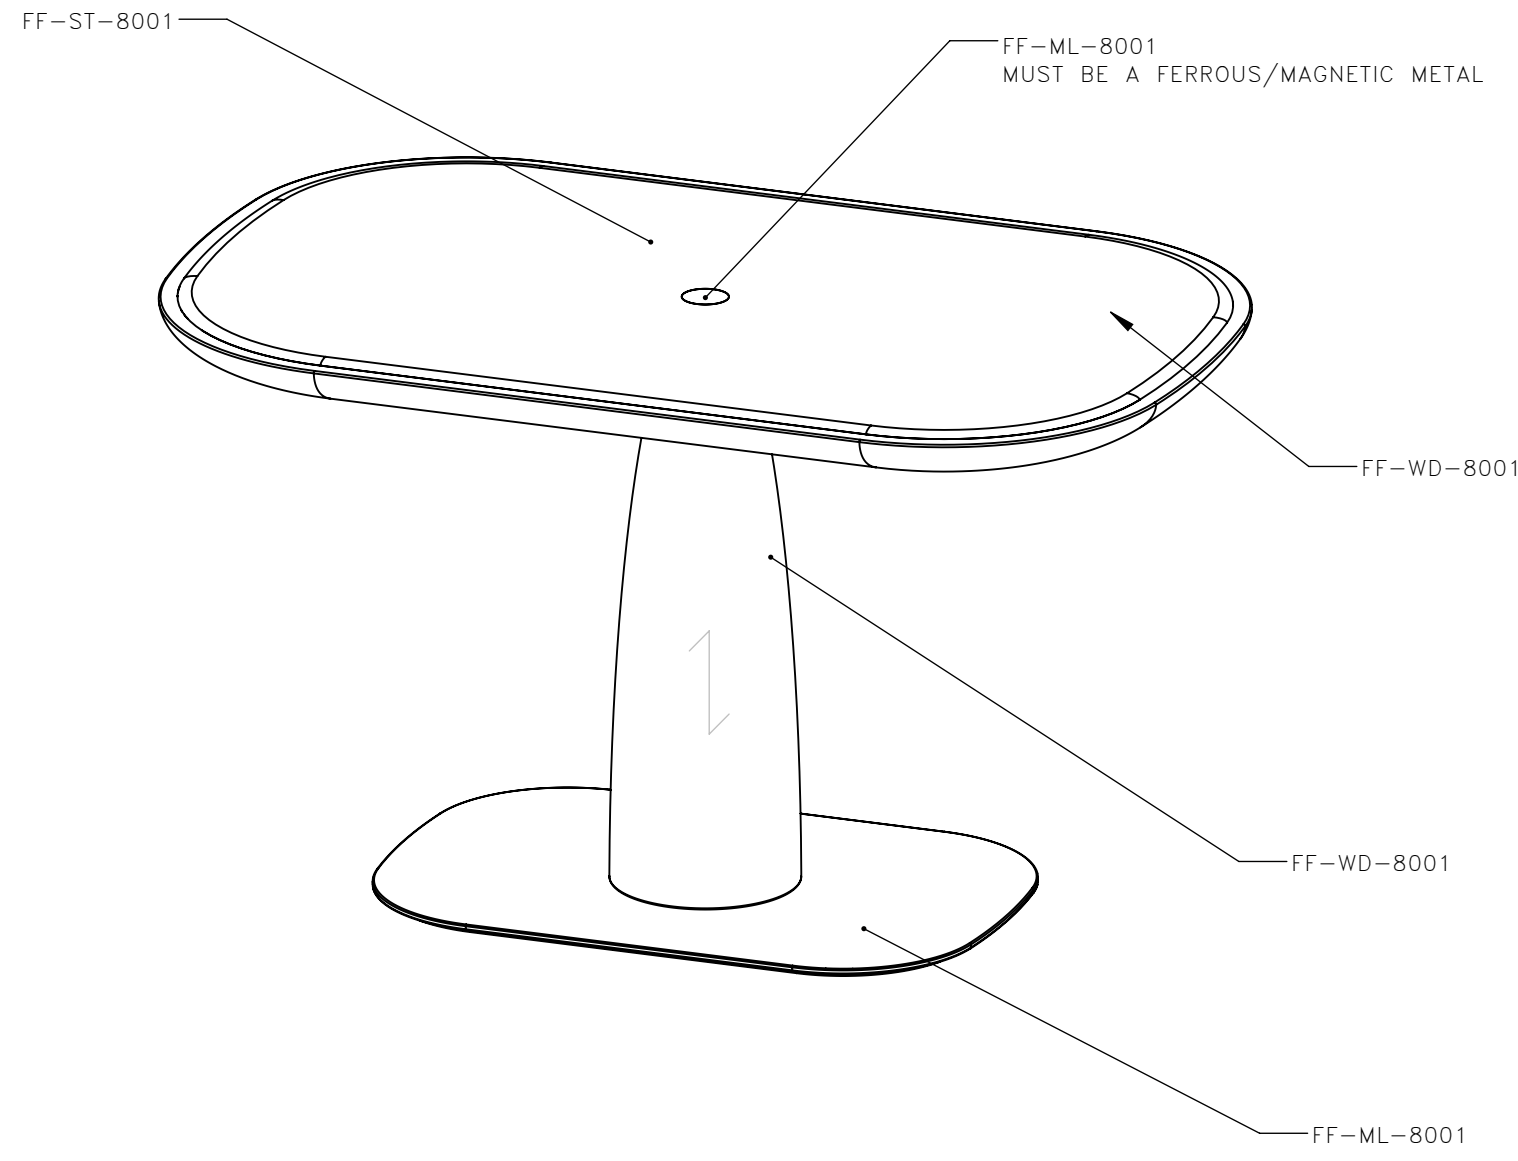

STUDIO MUNGE  
E  
D  
C  
B  
A

DRAWING ARE NOT TO BE SCALED. CONTRACTOR MUST CHECK AND VERIFY ALL JOB DIMENSIONS, DRAWINGS, DETAILS AND SPECIFICATIONS; AND REPORT ANY DISCREPANCIES TO DESIGNER BEFORE PROCEEDING WITH WORK.

REV	ISSUED FOR	DATE



**STUDIO MUNGE**  
25 WINGOLD AVENUE  
TORONTO, ONTARIO  
M6B 1P8 CANADA  
416.588.1668  
STUDIOMUNGE.COM

**-SCALE**  
AS NOTED

**-DATE**  
5/20/21

**-DRAWN BY**  
RC

**-CHECKED BY**


**-PROJECT NAME**  
MGM QINGDAO

**-DRAWING TITLE**  
CG-8003  
LOUNGE TABLE

**-PROJECT NUMBER**  
17126



**-DRAWING NUMBER**  
2 / 4

**1** CG-8003 LOUNGE TABLE  
1:8 FRONT ELEVATION

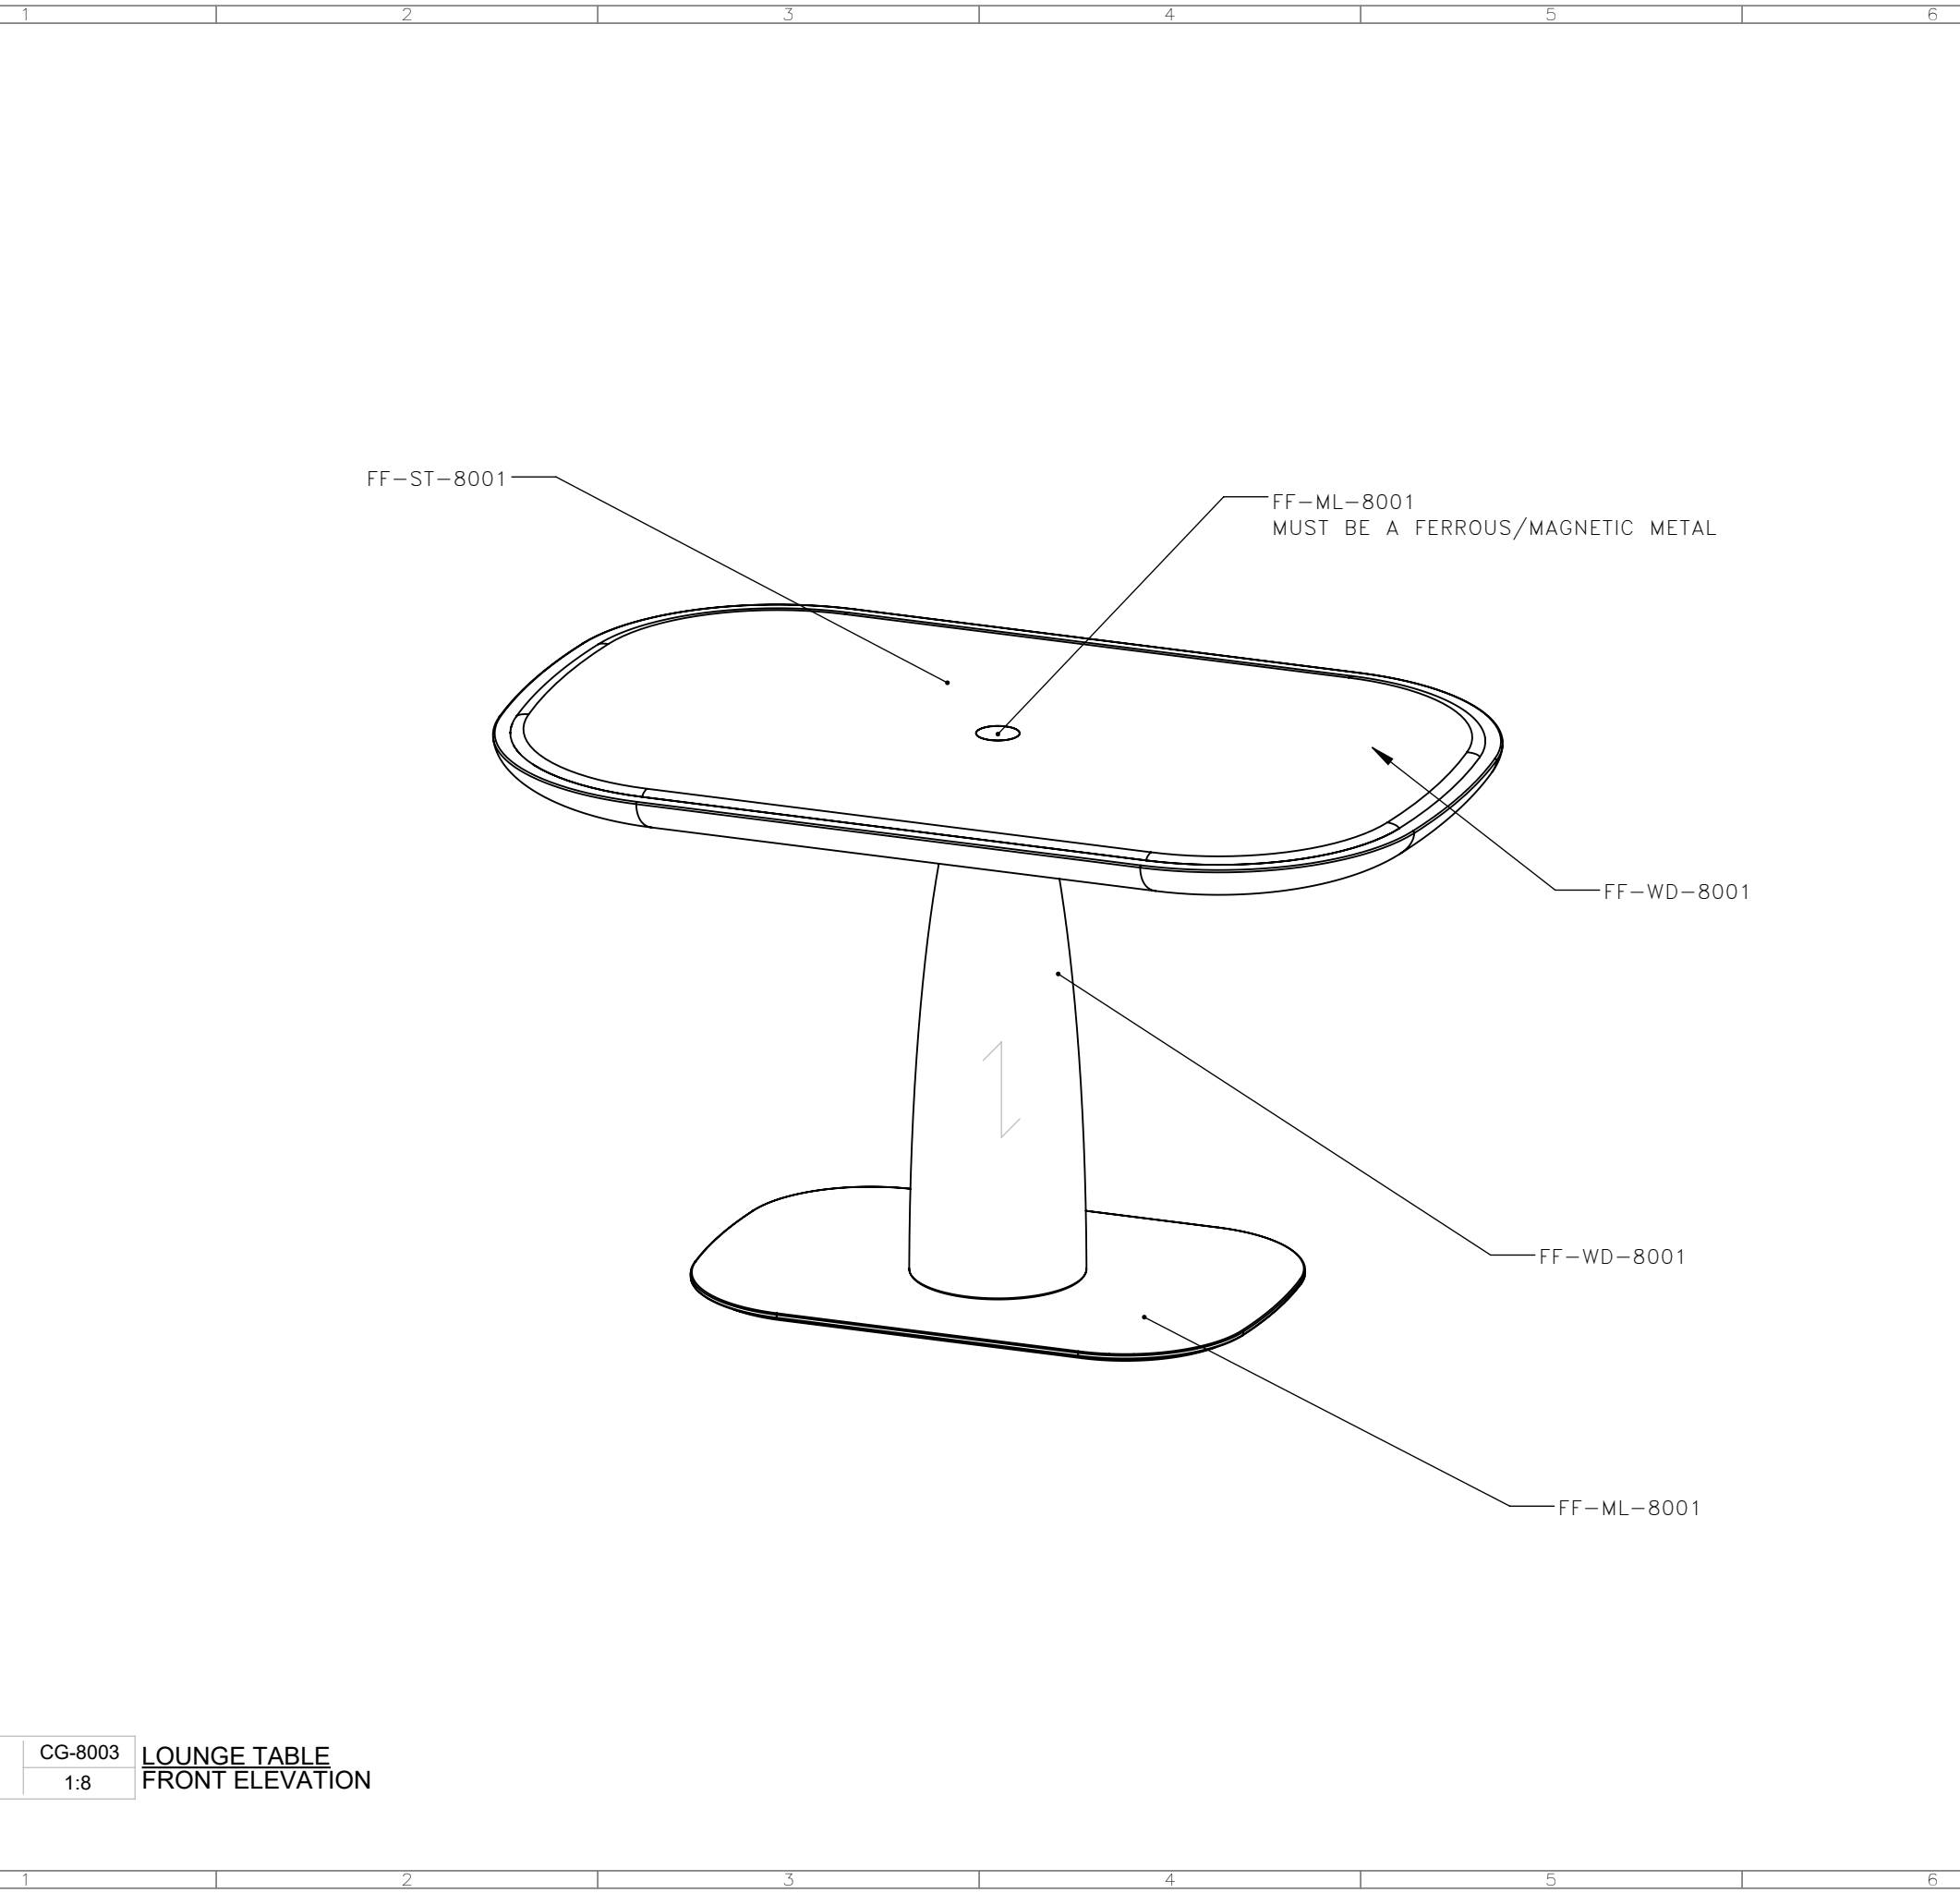


DRAWING ARE NOT TO BE SCALED. CONTRACTOR MUST CHECK AND VERIFY ALL JOB DIMENSIONS, DRAWINGS, DETAILS AND SPECIFICATIONS; AND REPORT ANY DISCREPANCIES TO DESIGNER BEFORE PROCEEDING WITH WORK.

REV.	ISSUED FOR	DATE

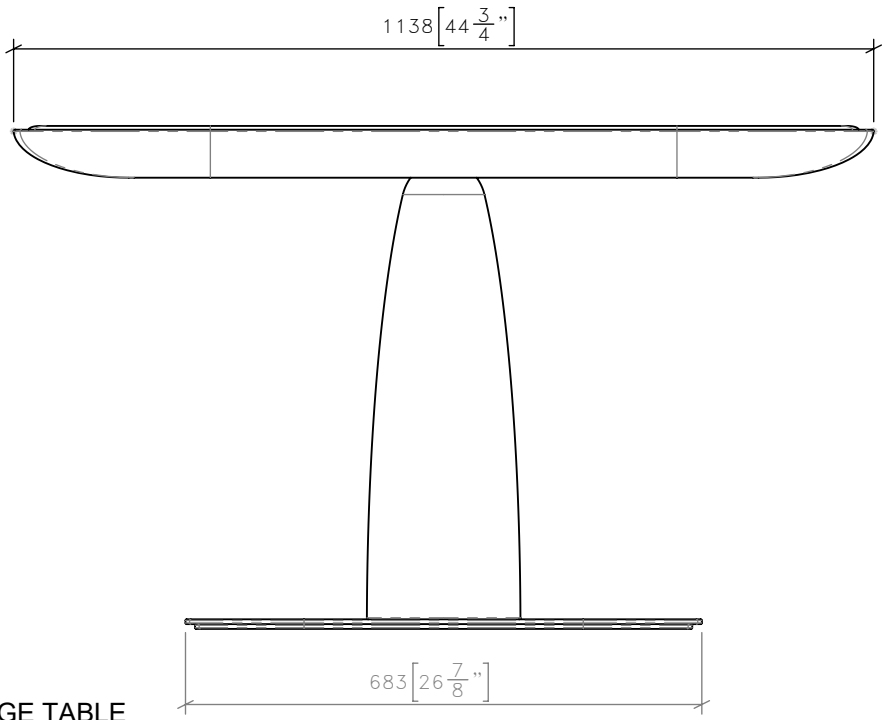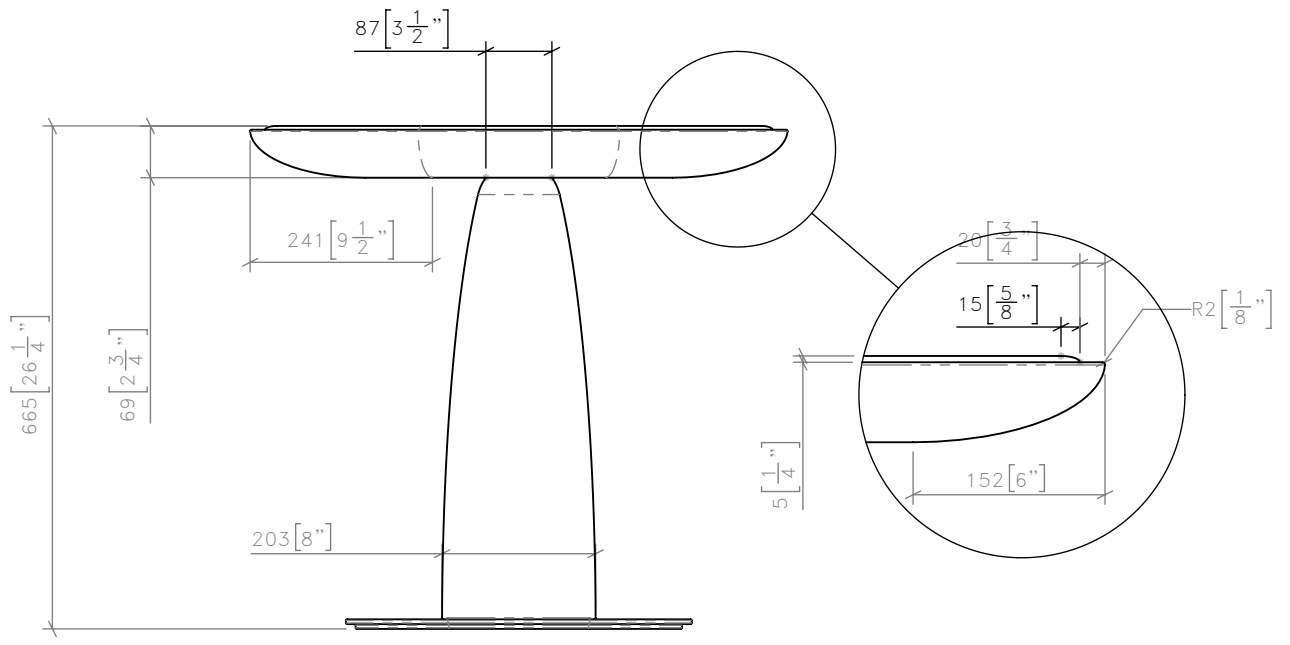

**2** CG-8003 LOUNGE TABLE  
1:10 FRONT ELEVATION

**4** CG-8003 LOUNGE TABLE  
1:10 SIDE ELEVATION

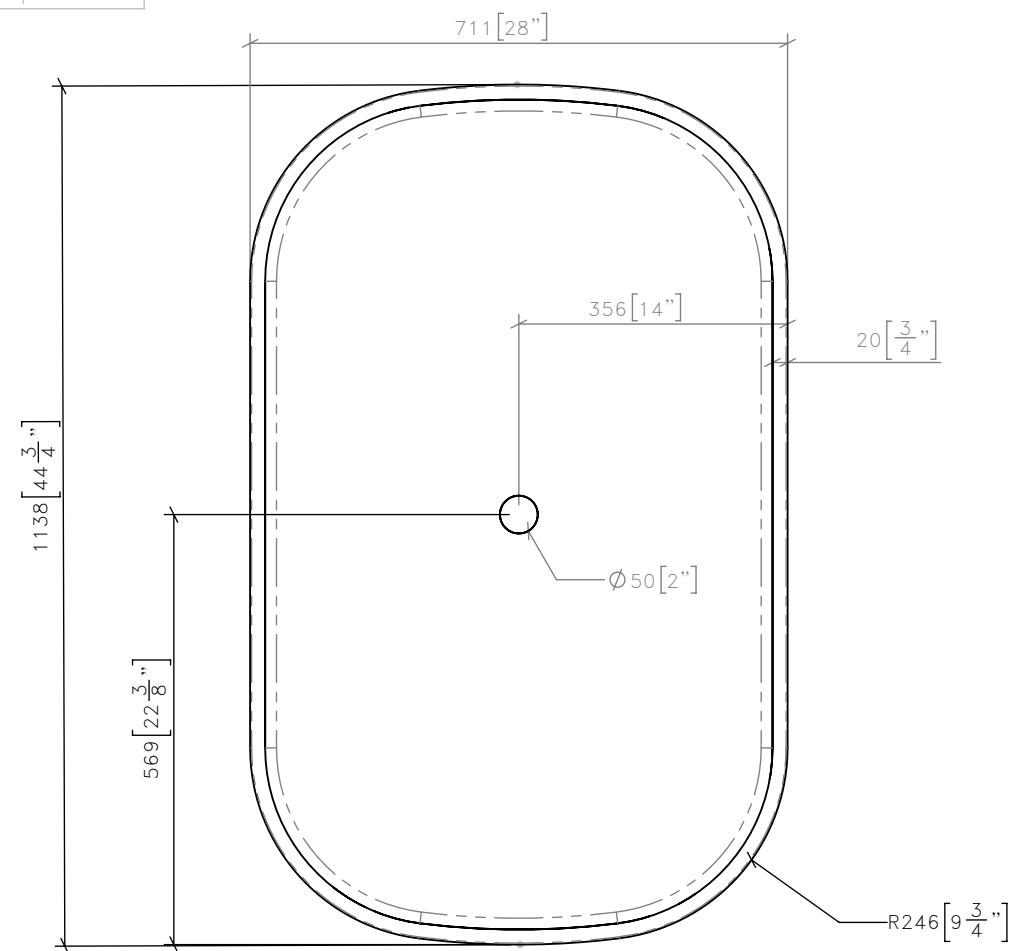

**3** CG-8003 LOUNGE TABLE  
1:10 PLAN

**STUDIO MUNGE**  
25 WINGOLD AVENUE  
TORONTO, ONTARIO  
M6B 1P8 CANADA  
416.588.1668  
STUDIOMUNGE.COM

<b>SCALE</b> AS NOTED	<b>DATE</b> 5/20/21
<b>DRAWN BY</b> CS	<b>CHECKED BY</b>
<b>PROJECT NAME</b>  MGM QINGDAO	
<b>DRAWING TITLE</b>  CG-8003 LOUNGE TABLE	
<b>PROJECT NUMBER</b> 17126	
<b>DRAWING NUMBER</b> 3 / 4	

STUDIO MUNGE  
Y  
E  
D  
C  
B  
A  
Y

X 1 2 3 4 5 6



5 CG-8003 LOUNGE TABLE  
1:10 RENDERED VIEW

DRAWING ARE NOT TO BE SCALED. CONTRACTOR MUST CHECK AND VERIFY ALL JOB DIMENSIONS, DRAWINGS, DETAILS AND SPECIFICATIONS; AND REPORT ANY DISCREPANCIES TO DESIGNER BEFORE PROCEEDING WITH WORK.

REV	ISSUED FOR	DATE

**STUDIO  
MUNGE**  
25 WINGOLD AVENUE  
TORONTO, ONTARIO  
M6B 1P8 CANADA  
416.588.1668  
STUDIOMUNGE.COM

<b>SCALE</b> AS NOTED	<b>DATE</b> 5/20/21
<b>DRAWN BY</b> RC	<b>CHECKED BY</b>
<b>PROJECT NAME</b>  MGM QINGDAO	
<b>DRAWING TITLE</b>  CG-8003 LOUNGE TABLE	
<b>PROJECT NUMBER</b> 17126	
<b>DRAWING NUMBER</b> 4 / 4	

X 1 2 3 4 5 6