


STUDIO MUNGE
Y
E
F
D
C
B
A
Y
X

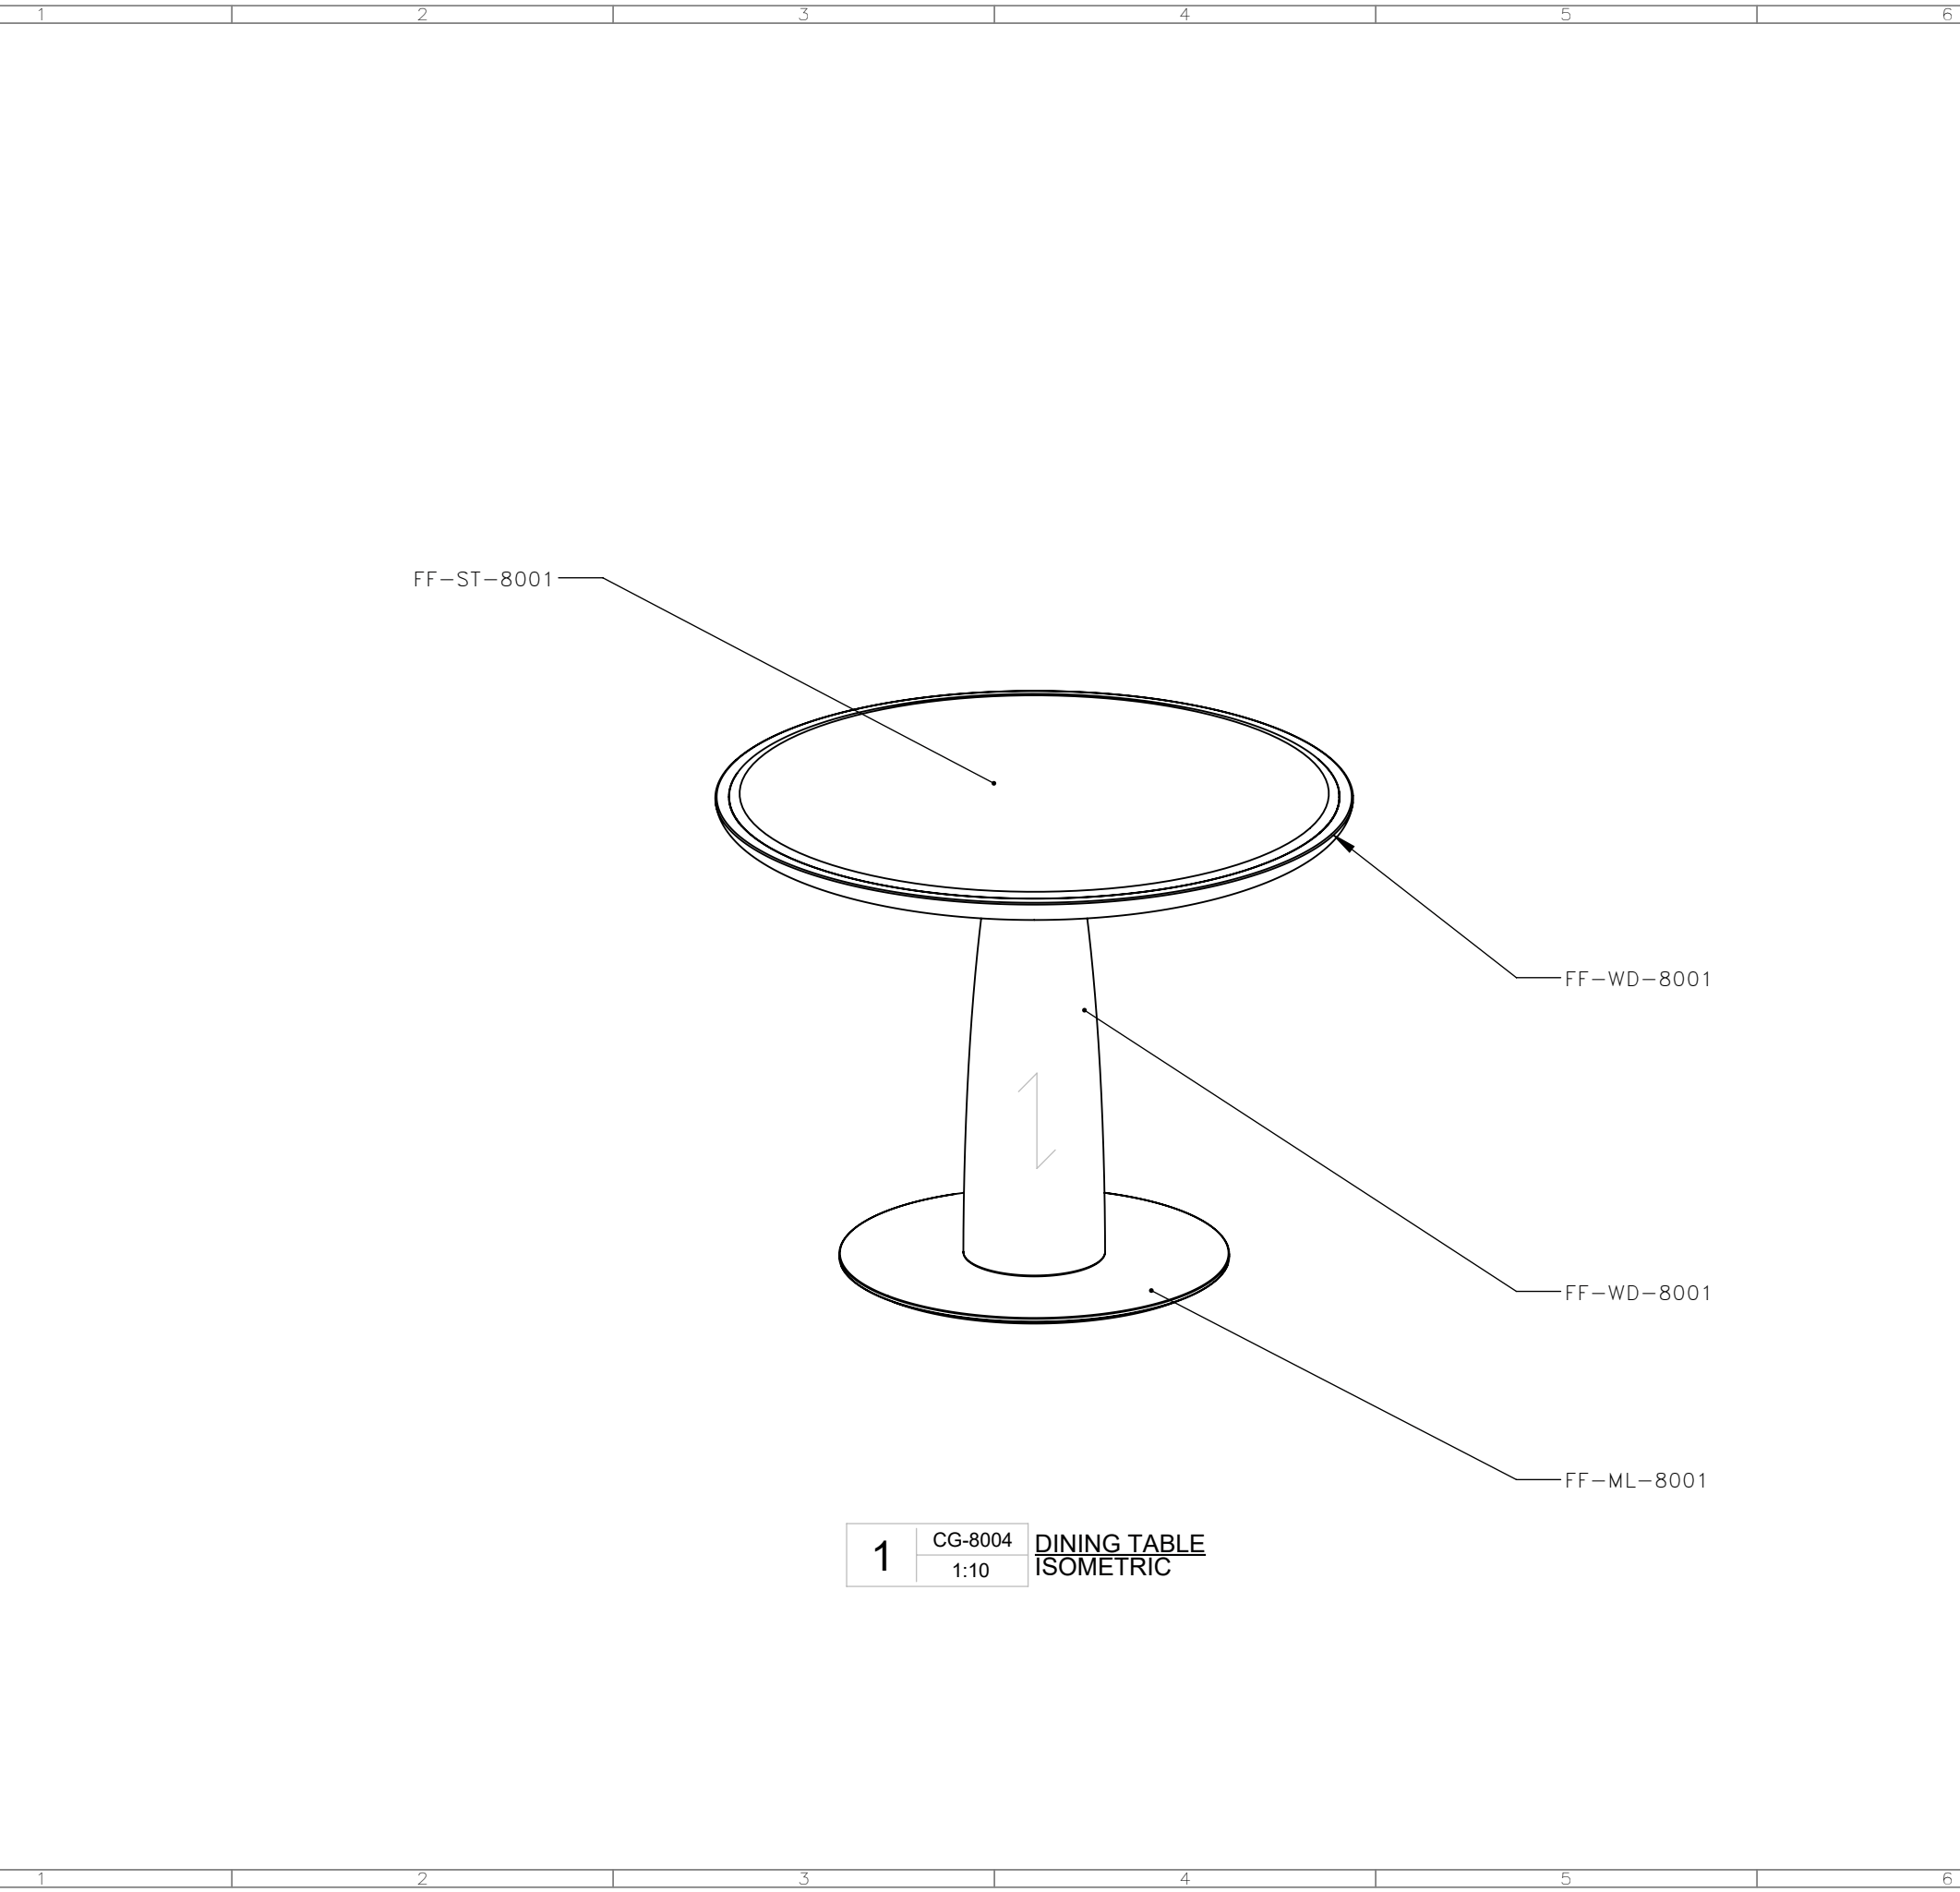

1	CG-8004	DINING TABLE ISOMETRIC
	1:10	

DRAWING ARE NOT TO BE SCALED. CONTRACTOR MUST CHECK AND VERIFY ALL JOB DIMENSIONS, DRAWINGS, DETAILS AND SPECIFICATIONS; AND REPORT ANY DISCREPANCIES TO DESIGNER BEFORE PROCEEDING WITH WORK.


REV	ISSUED FOR	DATE

STUDIO MUNGE
25 WINGOLD AVENUE
TORONTO, ONTARIO
M6B 1P8 CANADA
416.588.1668
STUDIOMUNGE.COM


-SCALE AS NOTED	-DATE 5/20/21
-DRAWN BY RC	-CHECKED BY
-PROJECT NAME MGM QINGDAO	
-DRAWING TITLE CG-8004 DINING TABLE	
-PROJECT NUMBER 17126	
-DRAWING NUMBER 2 / 4	

DRAWING ARE NOT TO BE SCALED. CONTRACTOR MUST CHECK AND VERIFY ALL JOB DIMENSIONS, DRAWINGS, DETAILS AND SPECIFICATIONS; AND REPORT ANY DISCREPANCIES TO DESIGNER BEFORE PROCEEDING WITH WORK.

REV	ISSUED FOR	DATE

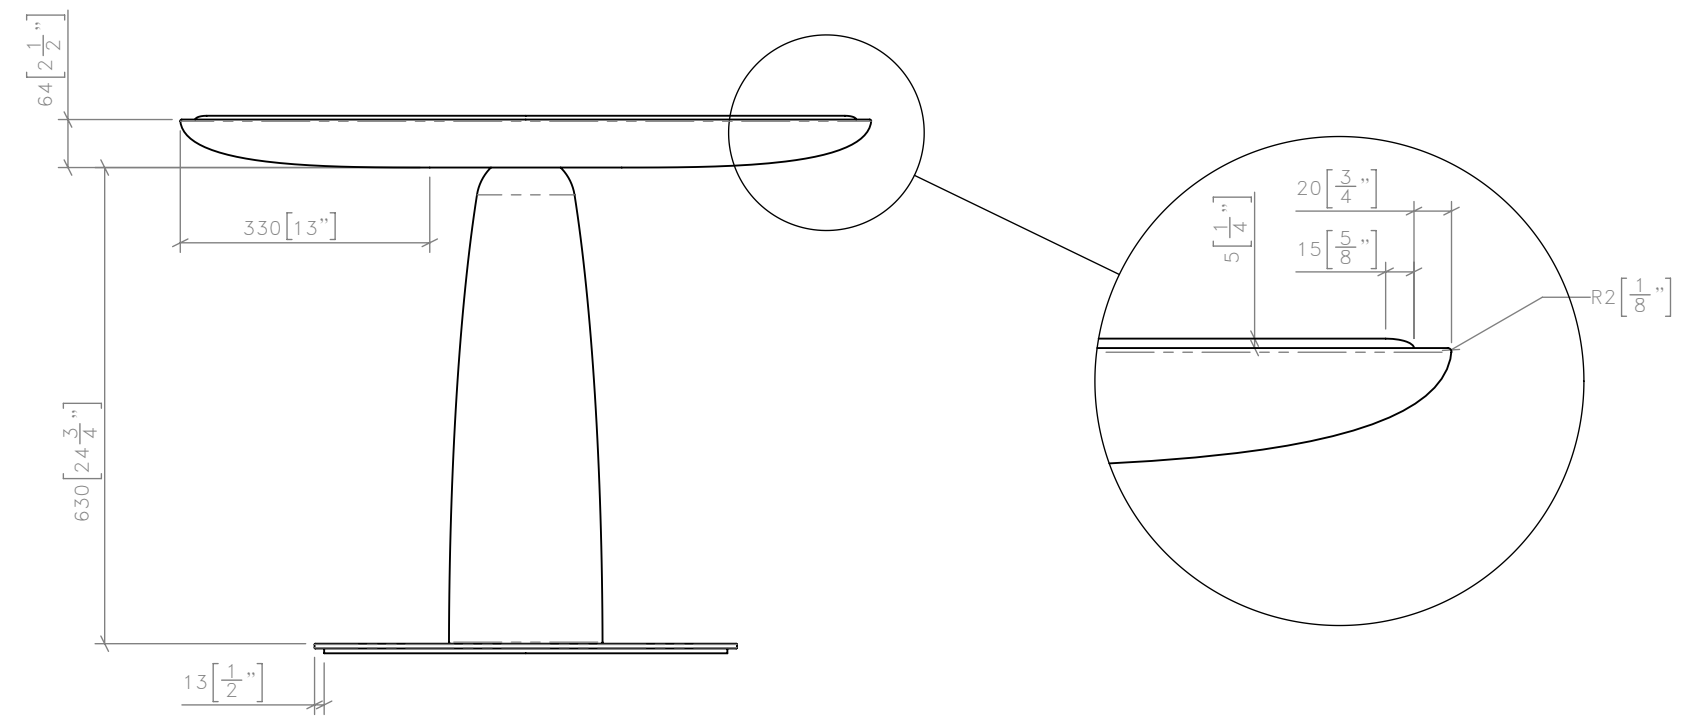

2 CG-8004 DINING TABLE
1:10 FRONT ELEVATION

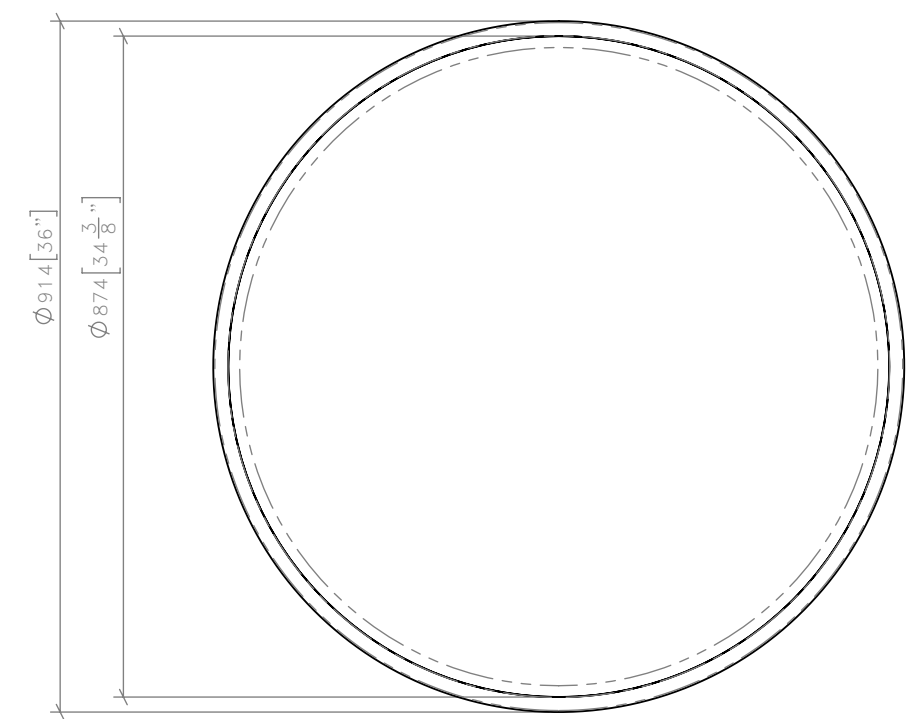

3 CG-8004 DINING TABLE
1:10 PLAN

STUDIO MUNGE
25 WINGOLD AVENUE
TORONTO, ONTARIO
M6B 1P8 CANADA
416.588.1668
STUDIOMUNGE.COM

-SCALE AS NOTED	-DATE 5/20/21
-DRAWN BY CS	-CHECKED BY
-PROJECT NAME MGM QINGDAO	
-DRAWING TITLE CG-8004 DINING TABLE	
-PROJECT NUMBER 17126	
-DRAWING NUMBER 3 / 4	

STUDIO MUNGE
Y
E
F
D
C
B
A
Y

X 1 2 3 4 5 6



DRAWING ARE NOT TO BE SCALED. CONTRACTOR MUST CHECK AND VERIFY ALL JOB DIMENSIONS, DRAWINGS, DETAILS AND SPECIFICATIONS; AND REPORT ANY DISCREPANCIES TO DESIGNER BEFORE PROCEEDING WITH WORK.

REV	ISSUED FOR	DATE

STUDIO MUNGE
25 WINGOLD AVENUE
TORONTO, ONTARIO
M6B 1P8 CANADA
416.588.1668
STUDIOMUNGE.COM

SCALE
AS NOTED

DATE
5/20/21

DRAWN BY
RC

CHECKED BY

PROJECT NAME
MGM QINGDAO

DRAWING TITLE
CG-8004
DINING TABLE

PROJECT NUMBER
17126

DRAWING NUMBER
4 / 4

4 CG-8004 DINING TABLE
1:10 RENDERED VIEW

X 1 2 3 4 5 6