


STUDIO MUNGE

DRAWING ARE NOT TO BE SCALED. CONTRACTOR MUST CHECK AND VERIFY ALL JOB DIMENSIONS, DRAWINGS, DETAILS AND SPECIFICATIONS; AND REPORT ANY DISCREPANCIES TO DESIGNER BEFORE PROCEEDING WITH WORK.

REV	ISSUED FOR	DATE

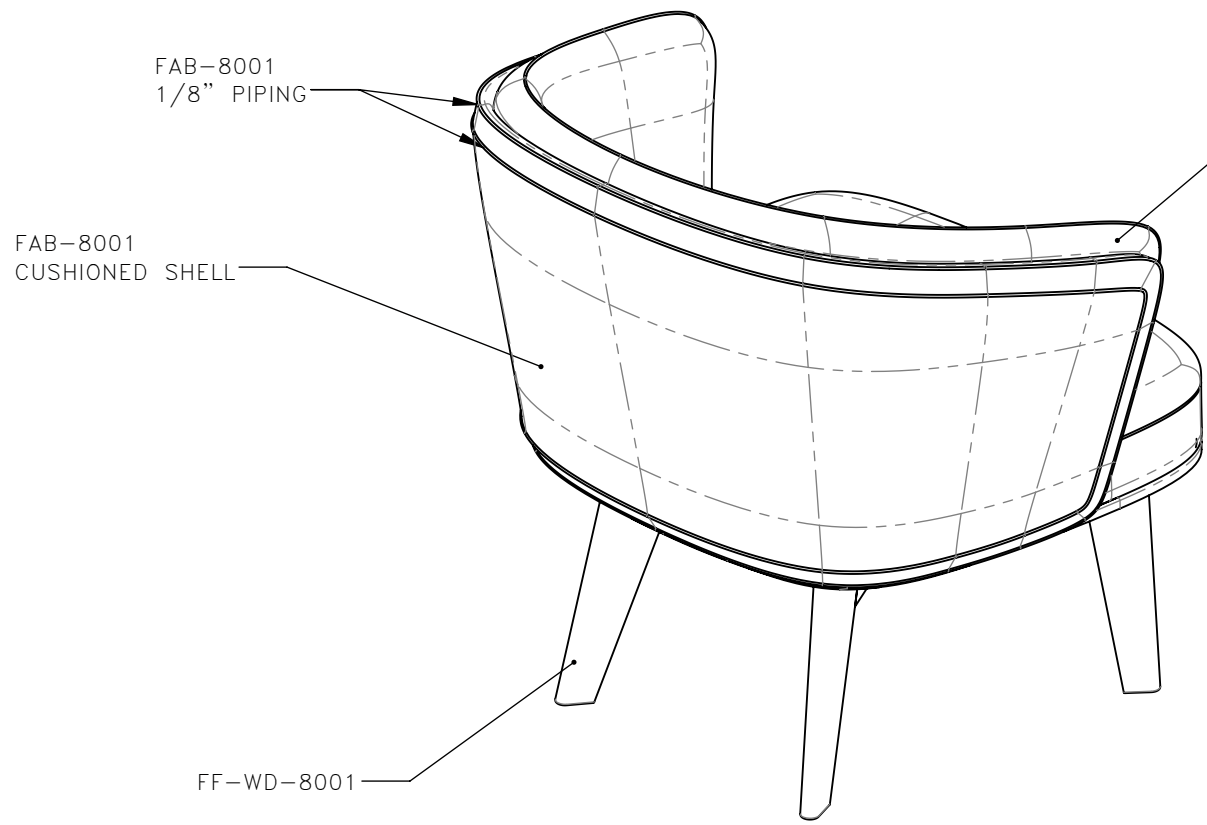


FAB-8001
1/8" PIPING

FAB-8001
CUSHIONED SHELL

FF-WD-8001

FAB-8003
INNER CUSHION

1 SG-8002 LOUNGE CHAIR
1:8 ISOMETRIC REAR

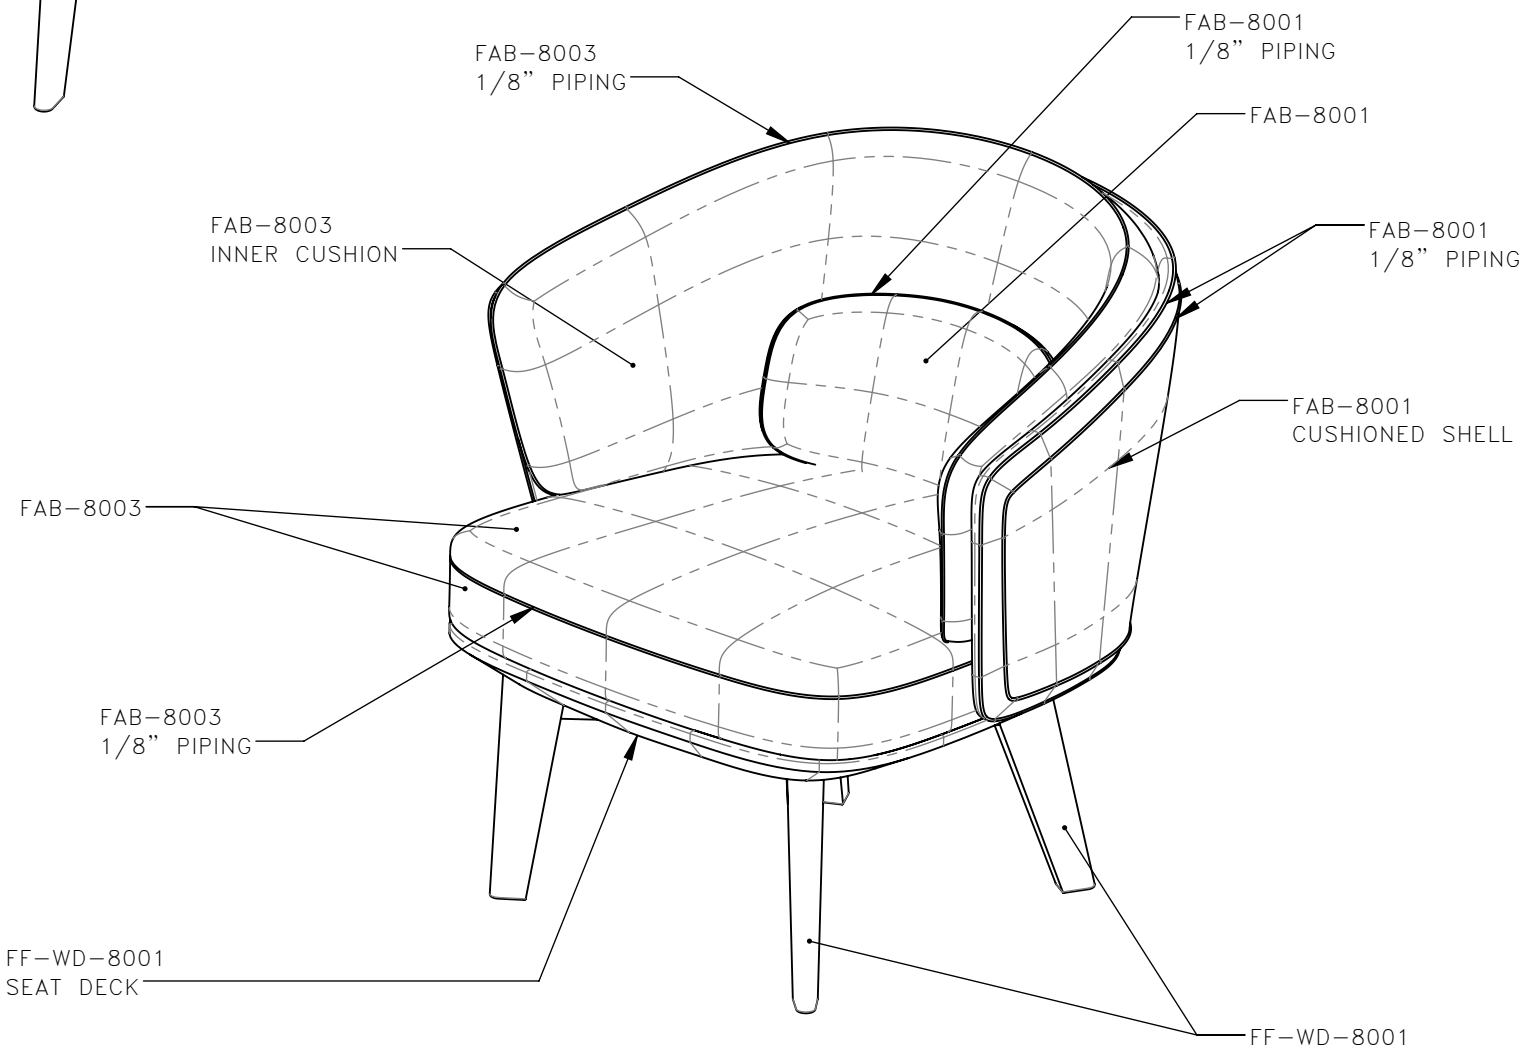

FAB-8003
1/8" PIPING

FAB-8001
1/8" PIPING

FAB-8001

FAB-8001
1/8" PIPING

FAB-8001
CUSHIONED SHELL

FAB-8003
INNER CUSHION

FAB-8003

FAB-8003
1/8" PIPING

FF-WD-8001
SEAT DECK

FF-WD-8001

2 SG-8002 LOUNGE CHAIR
1:8 ISOMETRIC FRONT

STUDIO MUNGE
25 WINGOLD AVENUE
TORONTO, ONTARIO
M6B 1P8 CANADA
416.588.1668
STUDIOMUNGE.COM

SCALE AS NOTED DATE 5/20/21

DRAWN BY RC CHECKED BY

PROJECT NAME

MGM QINGDAO

DRAWING TITLE


SG-8002 LOUNGE CHAIR

PROJECT NUMBER 17126


DRAWING NUMBER 2 / 5

DRAWING ARE NOT TO BE SCALED. CONTRACTOR MUST CHECK AND VERIFY ALL JOB DIMENSIONS, DRAWINGS, DETAILS AND SPECIFICATIONS; AND REPORT ANY DISCREPANCIES TO DESIGNER BEFORE PROCEEDING WITH WORK.


REV	ISSUED FOR	DATE

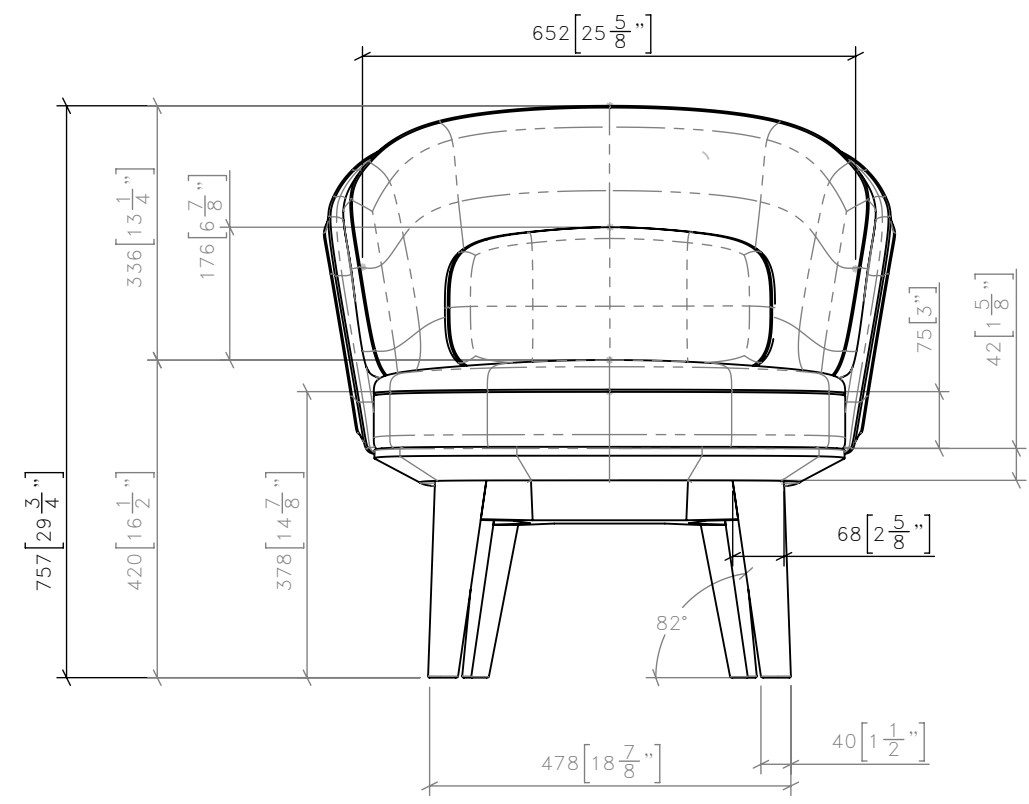


3 SG-8002 LOUNGE CHAIR FRONT ELEVATION
1:10

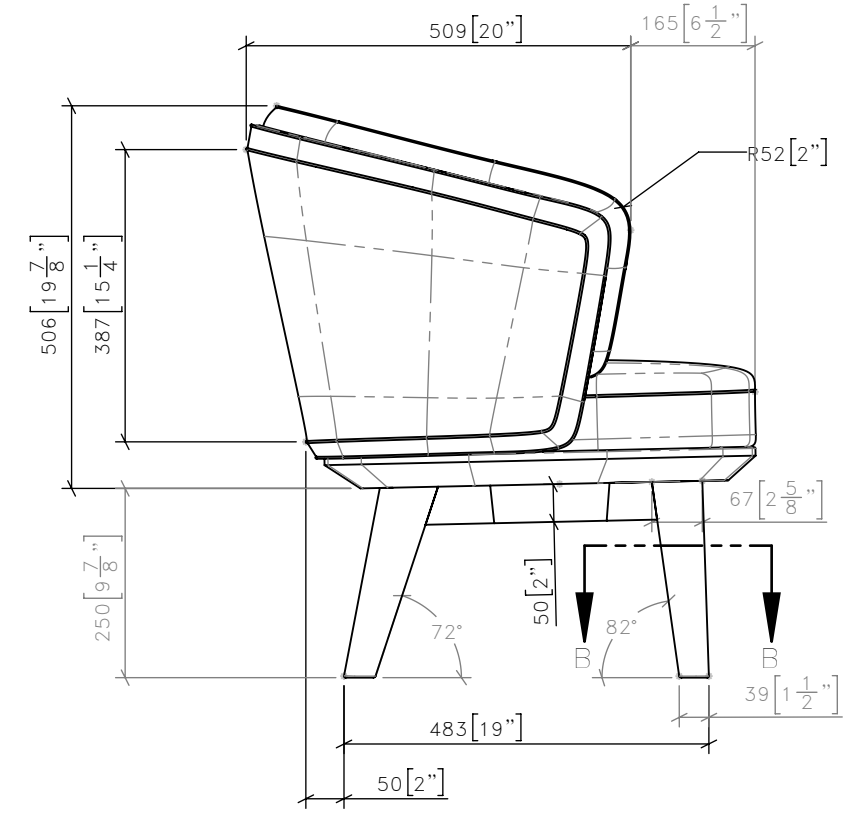

5 SG-8002 LOUNGE CHAIR SIDE ELEVATION
1:10

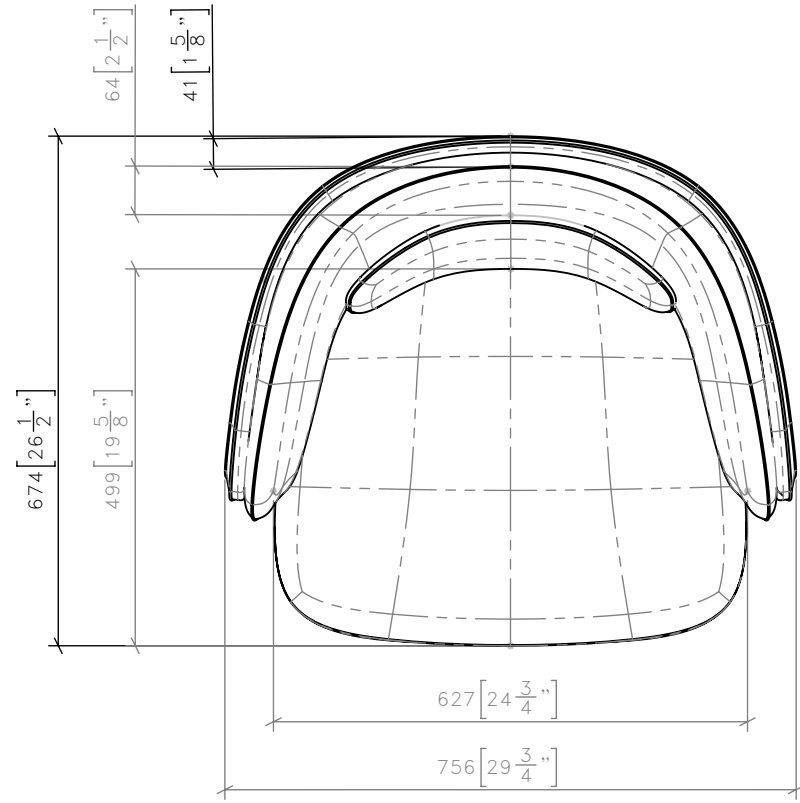

4 SG-8002 LOUNGE CHAIR PLAN
1:10

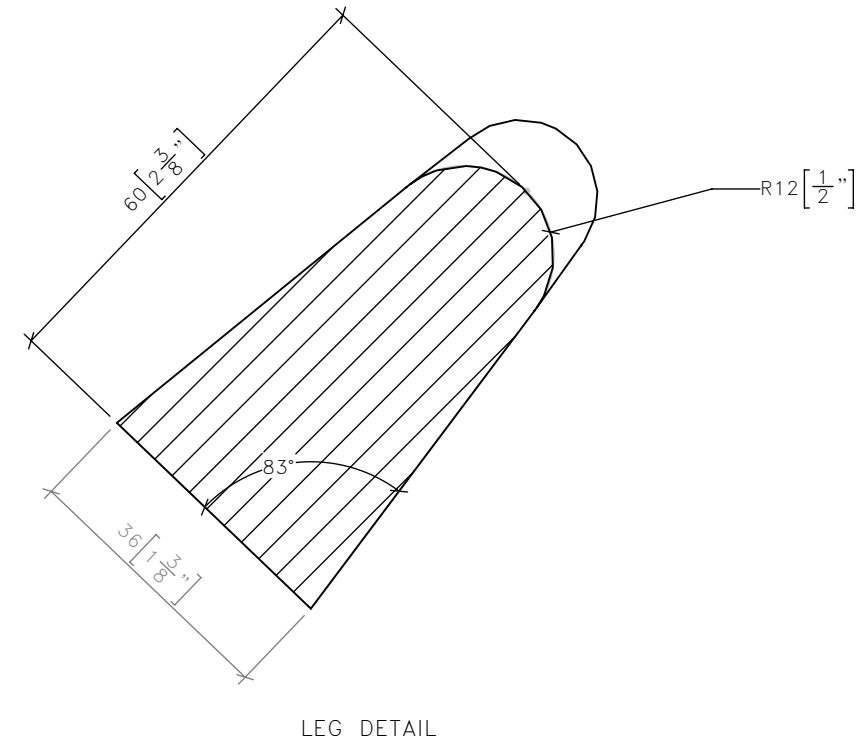

LEG DETAIL

STUDIO MUNGE
25 WINGOLD AVENUE
TORONTO, ONTARIO
M6B 1P8 CANADA
416.588.1668
STUDIOMUNGE.COM

SCALE AS NOTED DATE 5/20/21

DRAWN BY RC CHECKED BY

PROJECT NAME

MGM QINGDAO

DRAWING TITLE



SG-8002 LOUNGE CHAIR

PROJECT NUMBER 17126

DRAWING NUMBER 3 / 5

DRAWING ARE NOT TO BE SCALED. CONTRACTOR MUST CHECK AND VERIFY ALL JOB DIMENSIONS, DRAWINGS, DETAILS AND SPECIFICATIONS; AND REPORT ANY DISCREPANCIES TO DESIGNER BEFORE PROCEEDING WITH WORK.

-REV/	-ISSUED FOR	-DATE

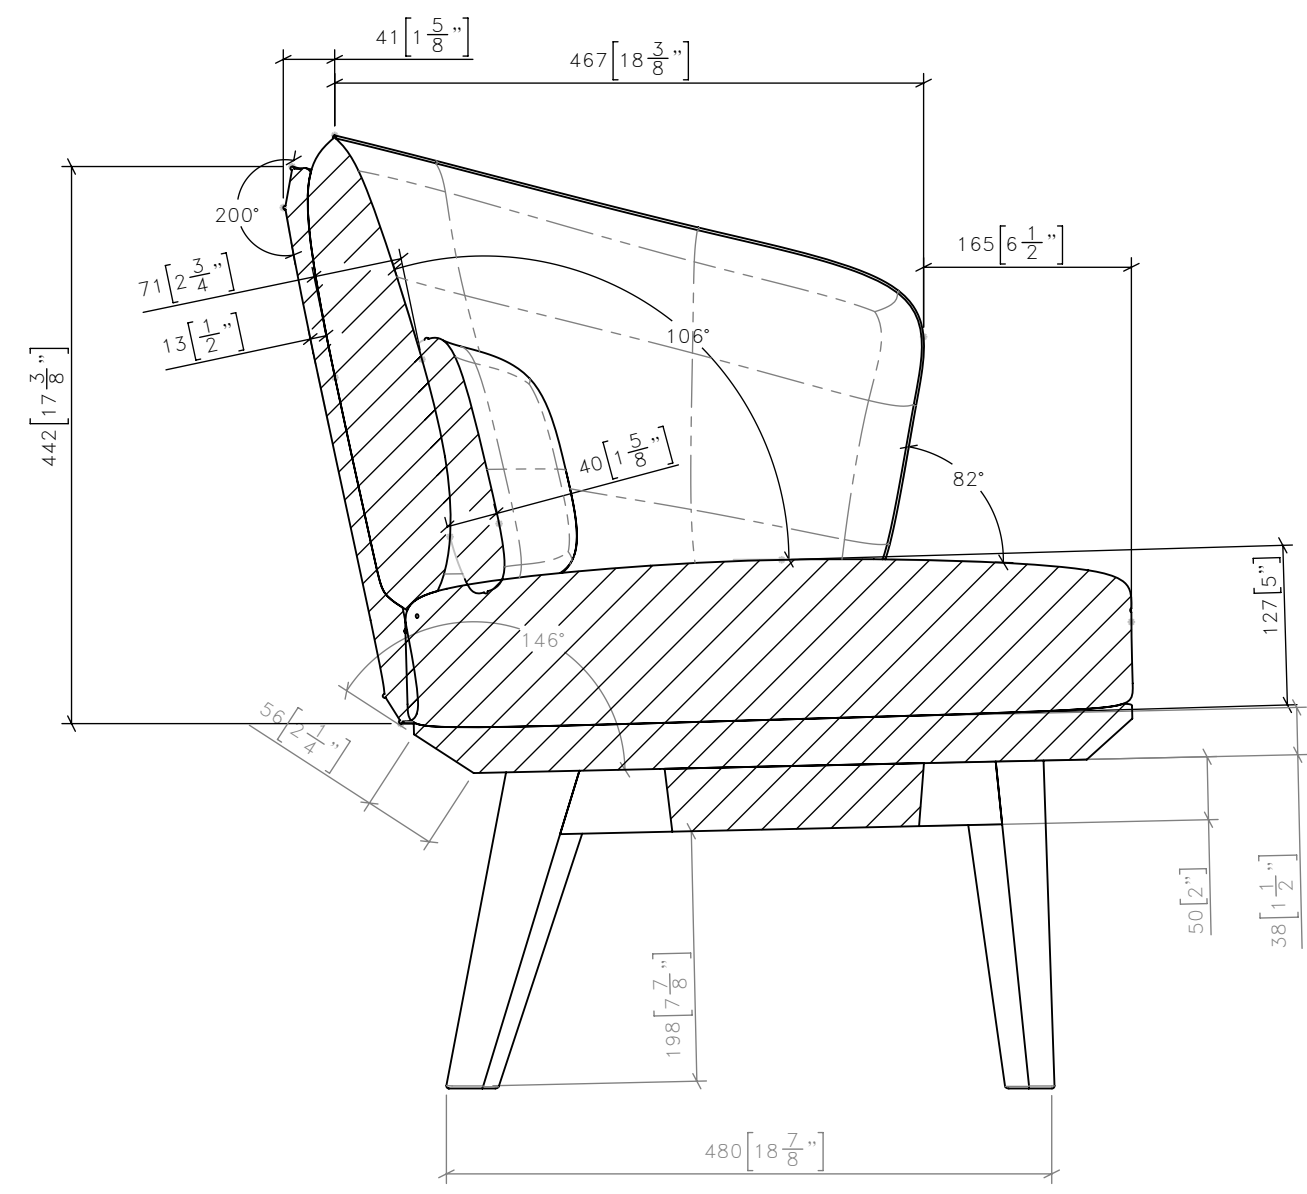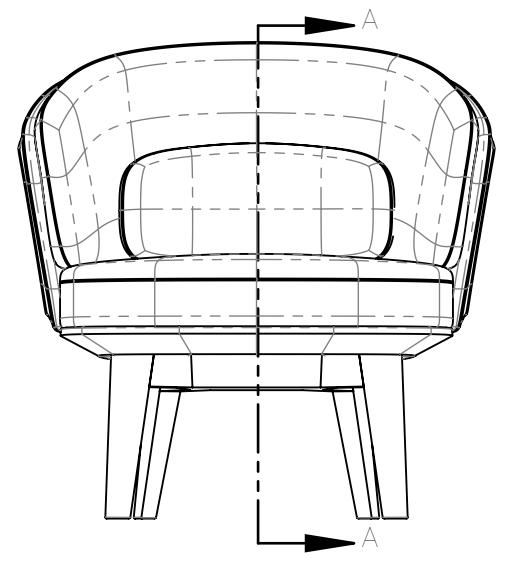

6 SG-8002 LOUNGE CHAIR
1:6 SECTION A-A

STUDIO MUNGE
25 WINGOLD AVENUE
TORONTO, ONTARIO
M6B 1P8 CANADA
416.588.1668
STUDIOMUNGE.COM

-SCALE AS NOTED	-DATE 5/20/21
-DRAWN BY RC	-CHECKED BY
-PROJECT NAME MGM QINGDAO	
-DRAWING TITLE SG-8002 LOUNGE CHAIR	
-PROJECT NUMBER 17126	
-DRAWING NUMBER 4 / 5	

STUDIO MUNGE
Y
E
F
D
C
B
A
Y

X 1 2 3 4 5 6



7 SG-8002 LOUNGE CHAIR
1:8 RENDERED VIEW

DRAWING ARE NOT TO BE SCALED. CONTRACTOR MUST CHECK AND VERIFY ALL JOB DIMENSIONS, DRAWINGS, DETAILS AND SPECIFICATIONS; AND REPORT ANY DISCREPANCIES TO DESIGNER BEFORE PROCEEDING WITH WORK.

REV	ISSUED FOR	DATE

STUDIO MUNGE
25 WINGOLD AVENUE
TORONTO, ONTARIO
M6B 1P8 CANADA
416.588.1668
STUDIOMUNGE.COM

SCALE AS NOTED	DATE 5/20/21
DRAWN BY RC	CHECKED BY
PROJECT NAME MGM QINGDAO	
DRAWING TITLE SG-8002 LOUNGE CHAIR	
PROJECT NUMBER 17126	
DRAWING NUMBER 5 / 5	

X 1 2 3 4 5 6