



3	SG-102	LOUNGE CHAIR (TYPE A)
	1:10	SIDE ELEVATION

STUDIO  
MUNGE

25 WINGOLD AVENUE  
TORONTO, ONTARIO  
M6B 1P8 CANADA  
416.588.1668  
STUDIOMUNGE.COM

**-DRAWING NUMBER**

1 / 5

NOTE – MANUFACTURER TO ENSURE UNIT IS STABLE/SAFE FOR HOSPITALITY USE

FOR DESIGN INTENT ONLY


DRAWING ARE NOT TO BE SCALED. CONTRACTOR MUST CHECK AND VERIFY ALL JOB DIMENSIONS, DRAWINGS, DETAILS AND SPECIFICATIONS; AND REPORT ANY DISCREPANCIES TO DESIGNER BEFORE PROCEEDING WITH WORK.

-REV/	-ISSUED FOR	-DATE


STUDIO  
MUNGE

25 WINGOLD AVENUE  
TORONTO, ONTARIO  
M6B 1P8 CANADA  
416.588.1668  
STUDIOMUNGE.COM


-SCALE AS NOTED	-DATE 7/8/20
-DRAWN BY LS	-CHECKED BY
-PROJECT NAME	
MGM QINGDAO	
-DRAWING TITLE	
SG-102 LOUNGE CHAIR (TYPE A)	
-PROJECT NUMBER	
17126	
-DRAWING NUMBER	
2 / 5	

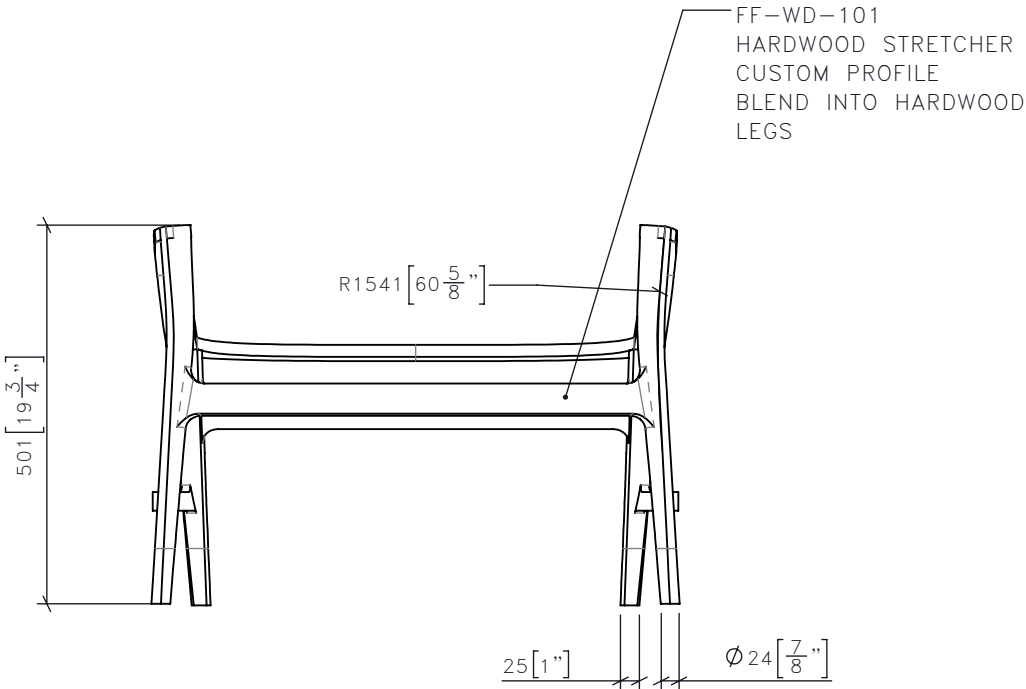


4 SG-102 LOUNGE CHAIR (TYPE A)  
1:10 FRONT ELEVATION (FRAME ONLY)

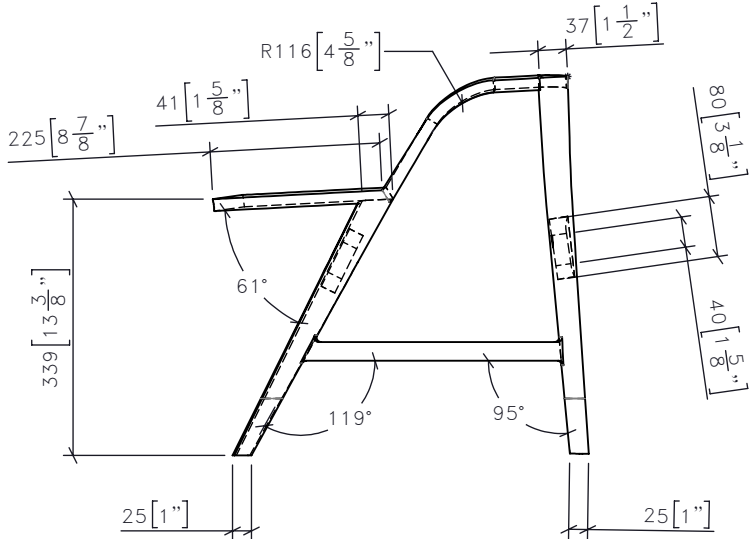

6 SG-102 LOUNGE CHAIR (TYPE A)  
1:10 SIDE ELEVATION (FRAME ONLY)

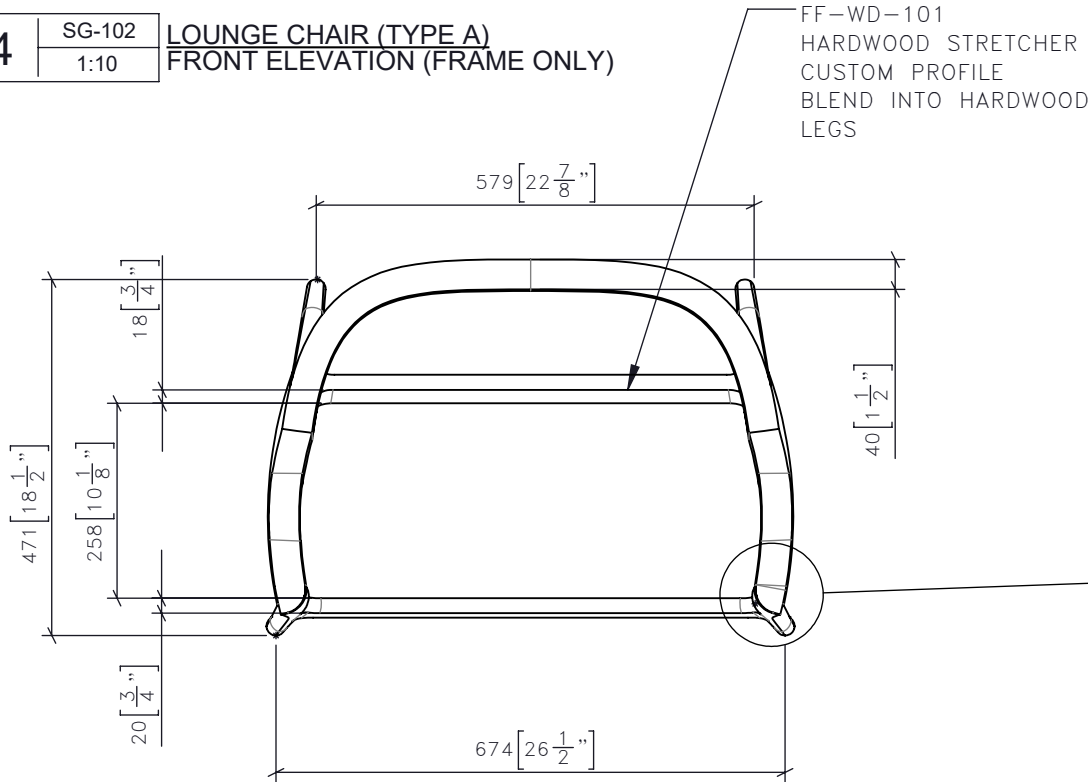


5 SG-102 LOUNGE CHAIR (TYPE A)  
1:10 PLAN (FRAME ONLY)

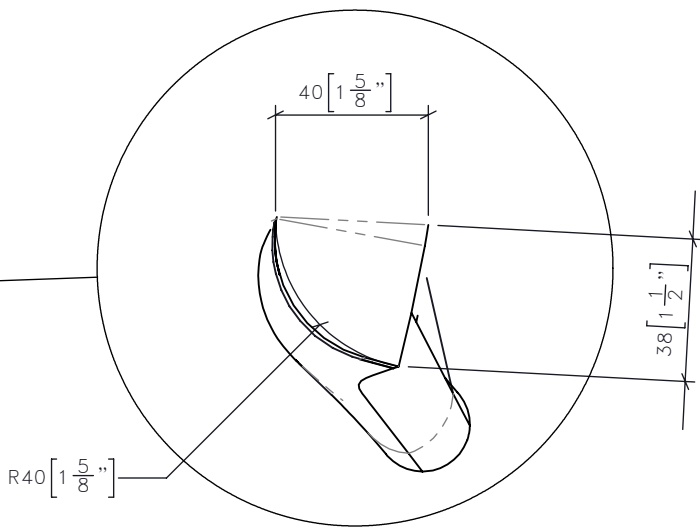

DETAIL F  
LEG PROFILE  
SCALE 1 : 2

NOTE — MANUFACTURER TO ENSURE UNIT IS STABLE/SAFE FOR HOSPITALITY USE

STUDIO MUNGE

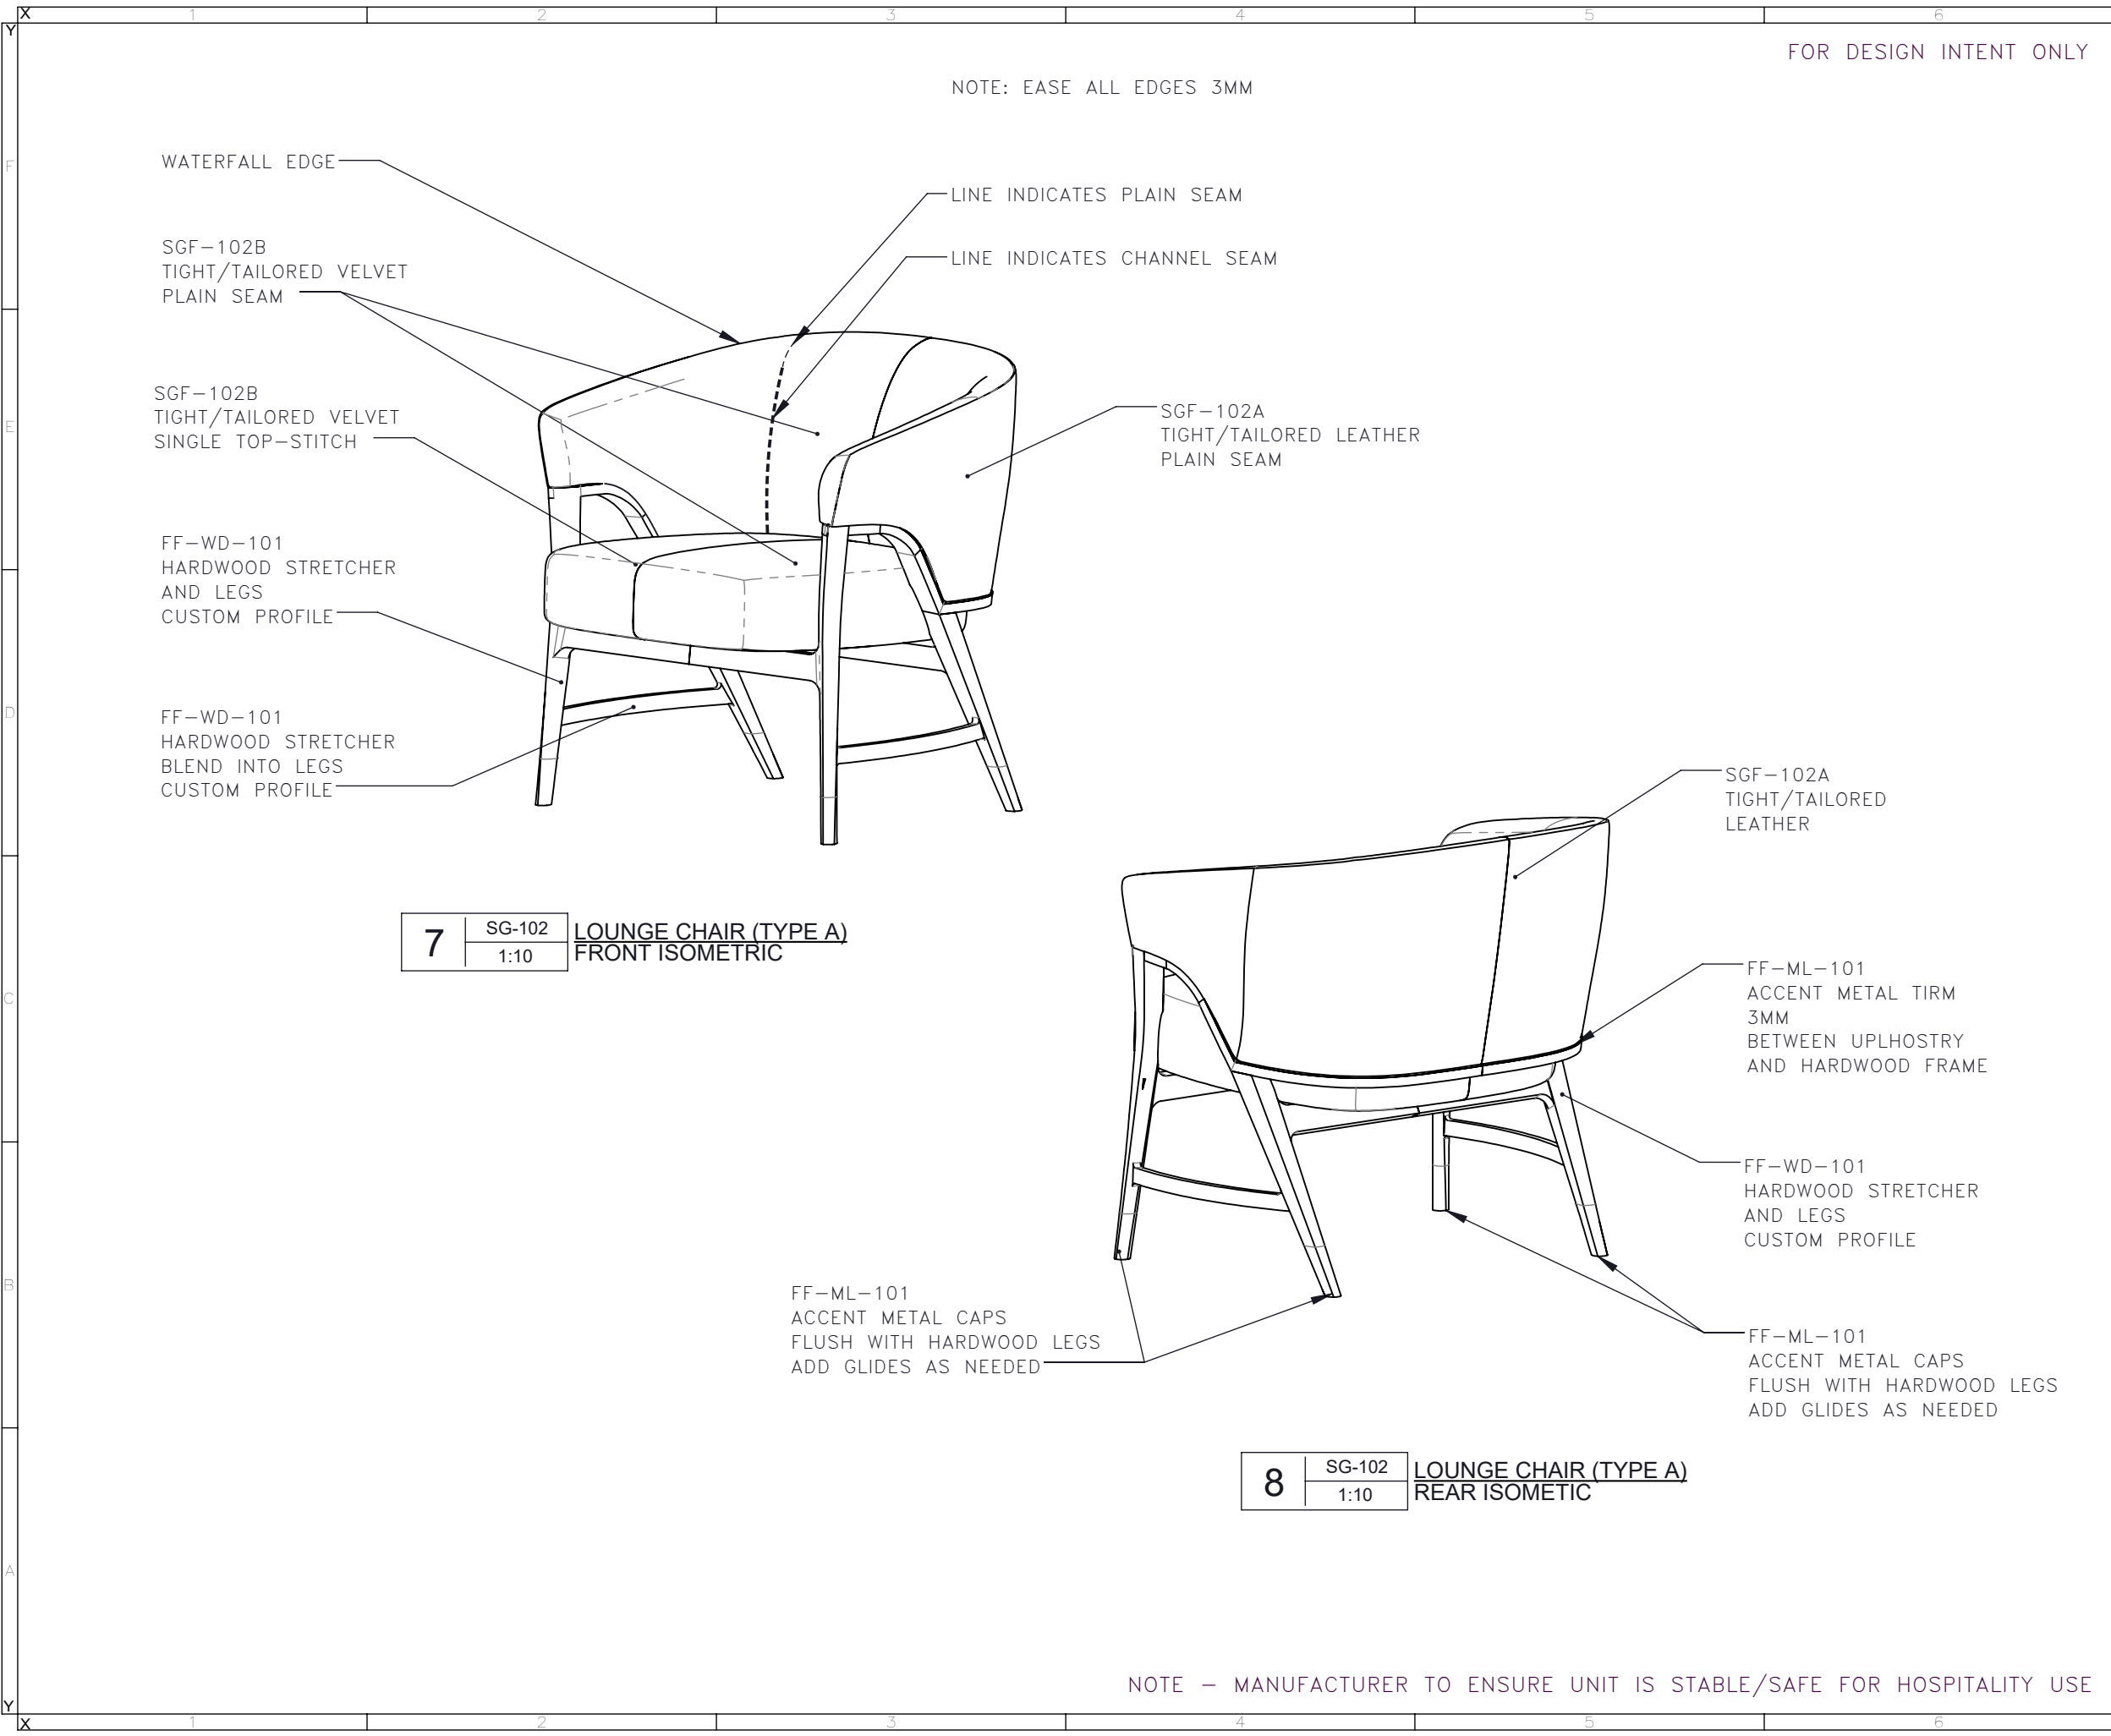

DRAWING ARE NOT TO BE SCALED. CONTRACTOR MUST CHECK AND VERIFY ALL JOB DIMENSIONS, DRAWINGS, DETAILS AND SPECIFICATIONS; AND REPORT ANY DISCREPANCIES TO DESIGNER BEFORE PROCEEDING WITH WORK.

-REV/	-ISSUED FOR	-DATE

STUDIO  
MUNGE

25 WINGOLD AVENUE  
TORONTO, ONTARIO  
M6B 1P8 CANADA  
416.588.1668  
STUDIOMUNGE.COM

-SCALE AS NOTED	-DATE 7/8/20
-DRAWN BY LS	-CHECKED BY
-PROJECT NAME	
MGM QINGDAO	
-DRAWING TITLE	
SG-102 LOUNGE CHAIR (TYPE A)	
-PROJECT NUMBER 17126	
-DRAWING NUMBER 3 / 5	

STUDIO MUNGE

Y

1

2

3

4

5

6

7

8

X

1

2

3

4

5

6

FOR DESIGN INTENT ONLY

DRAWING ARE NOT TO BE SCALED. CONTRACTOR MUST CHECK AND VERIFY ALL JOB DIMENSIONS, DRAWINGS, DETAILS AND SPECIFICATIONS, AND REPORT ANY DISCREPANCIES TO DESIGNER BEFORE PROCEEDING WITH WORK.

REV	ISSUED FOR	DATE

STUDIO  
MUNGE

25 WINGOLD AVENUE  
TORONTO, ONTARIO  
M6B 1P8 CANADA  
416.588.1668  
STUDIOMUNGE.COM

SCALE AS NOTED	DATE 7/8/20
DRAWN BY LS	CHECKED BY
PROJECT NAME	
MGM QINGDAO	
DRAWING TITLE	
SG-102 LOUNGE CHAIR (TYPE A)	
PROJECT NUMBER	
17126	
DRAWING NUMBER	
4 / 5	



STUDIO MUNGE

Y

1

2

3

4

5

6

X

1

2

3

4

5

6

1

2

3

4

5

6

X

1

2

3

4

5

6

Y

1

2

3

4

5

6

X

1

2

3

4

5

6

Y

1

2

3

4

5

6

X

1

2

3

4

5

6

Y

1

2

3

4

5

6

X

1

2

3

4

5

6

Y

1

2

3

4

5

6

X

1

2

3

4

5

6

Y

1

2

3

4

5

6

X

1

2

3

4

5

6

Y

1

2

3

4

5

6

X

1

2

3

4

5

6

Y

1

2

3

4

5

6

X

1

2

3

4

5

6

Y

1

2

3

4

5

6

X

1

2

3

4

5

6

Y

1

2

3

4

5

6

X

1

2

3

4

5

6

Y

1

2

3

4

5

6

X

1

2

3

4

5

6

Y

1

2

3

4

5

6

X

1

2

3

4

5

6

Y

1

2

3

4

5

6

X

1

2

3

4

5

6

Y

1

2

3

4

5

6

X

1

2

3

4

5

6

Y

1

2

3

4

5

6

X

1

2

3

4

5

6

Y

1

2

3

4

5

6

X

1

2

3

4

5

6

Y

1

2

3

4

5

6

X

1

2

3

4

5

6

Y

1

2

3

4

5

6

X

1

2

3

4

5

6

Y

1

2

3

4

5

6

X

1

2

3

4

5

6

Y

1

2

3

4

5

6

X

1

2

3

4

5

6

Y

1

2

3

4

5

6

X

1

2

3

4

5

6

Y

1

2

3

4

5

6

X

1

2

3

4

5

6

Y

1

2

3

4

5

6

X

1

2

3

4

5

6

Y

1

2

3

4

5

6

X

1

2

3

4

5

6

Y

1

2

3

4

5

6

X

1

2

3

4

5

6

Y

1

2

3

4

5