



FOR DESIGN INTENT ONLY


DRAWING ARE NOT TO BE SCALED. CONTRACTOR MUST CHECK AND VERIFY ALL JOB DIMENSIONS, DRAWINGS, DETAILS AND SPECIFICATIONS; AND REPORT ANY DISCREPANCIES TO DESIGNER BEFORE PROCEEDING WITH WORK.

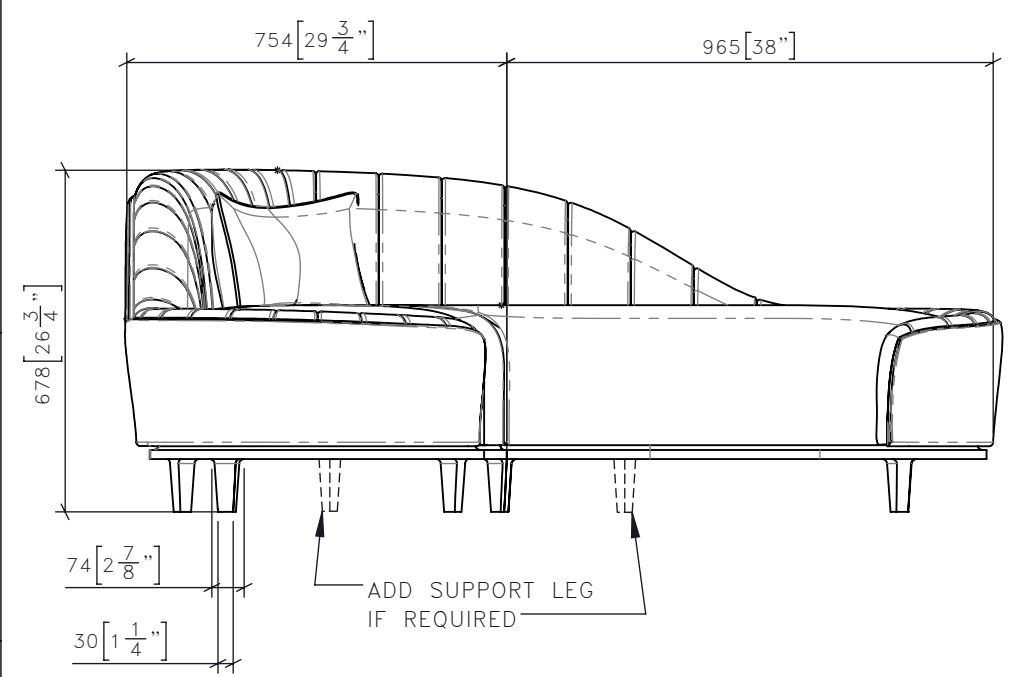

**1** | SG-203 | TYPICAL SOFA (TYPE D) | SIDE ELEVATION | 1:15

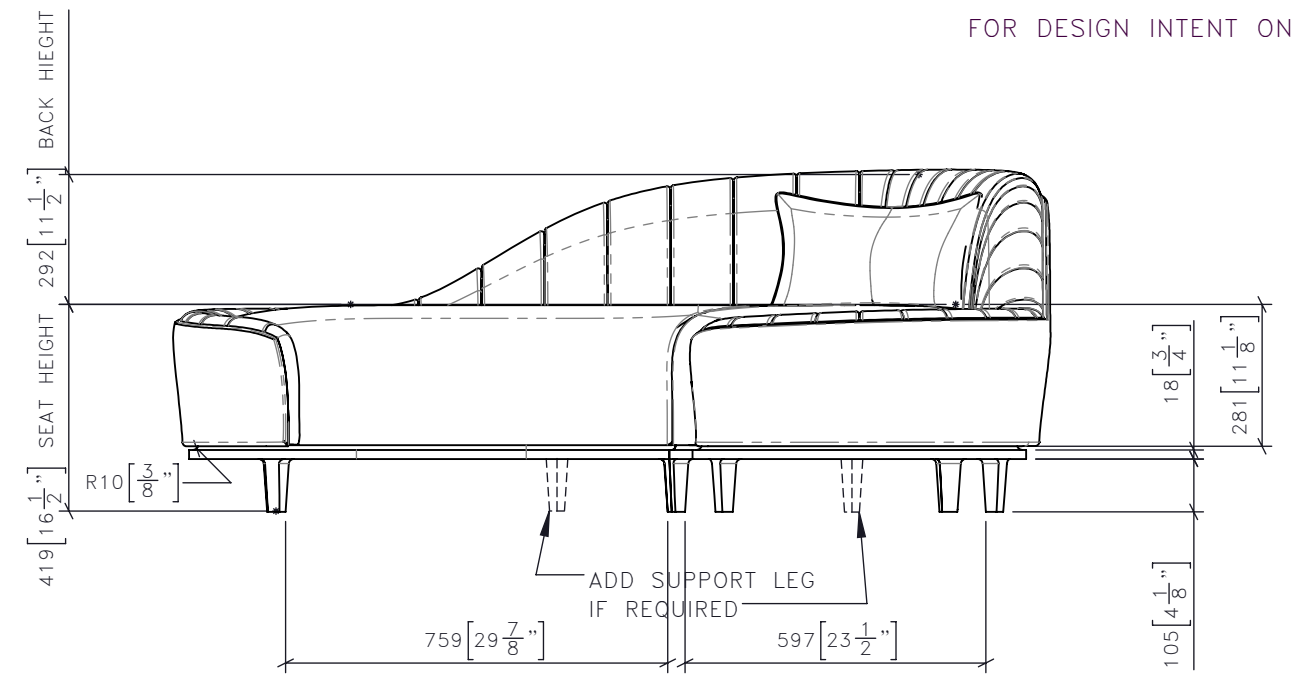

**3** | SG-203 | TYPICAL SOFA (TYPE D) | FRONT ELEVATION | 1:15

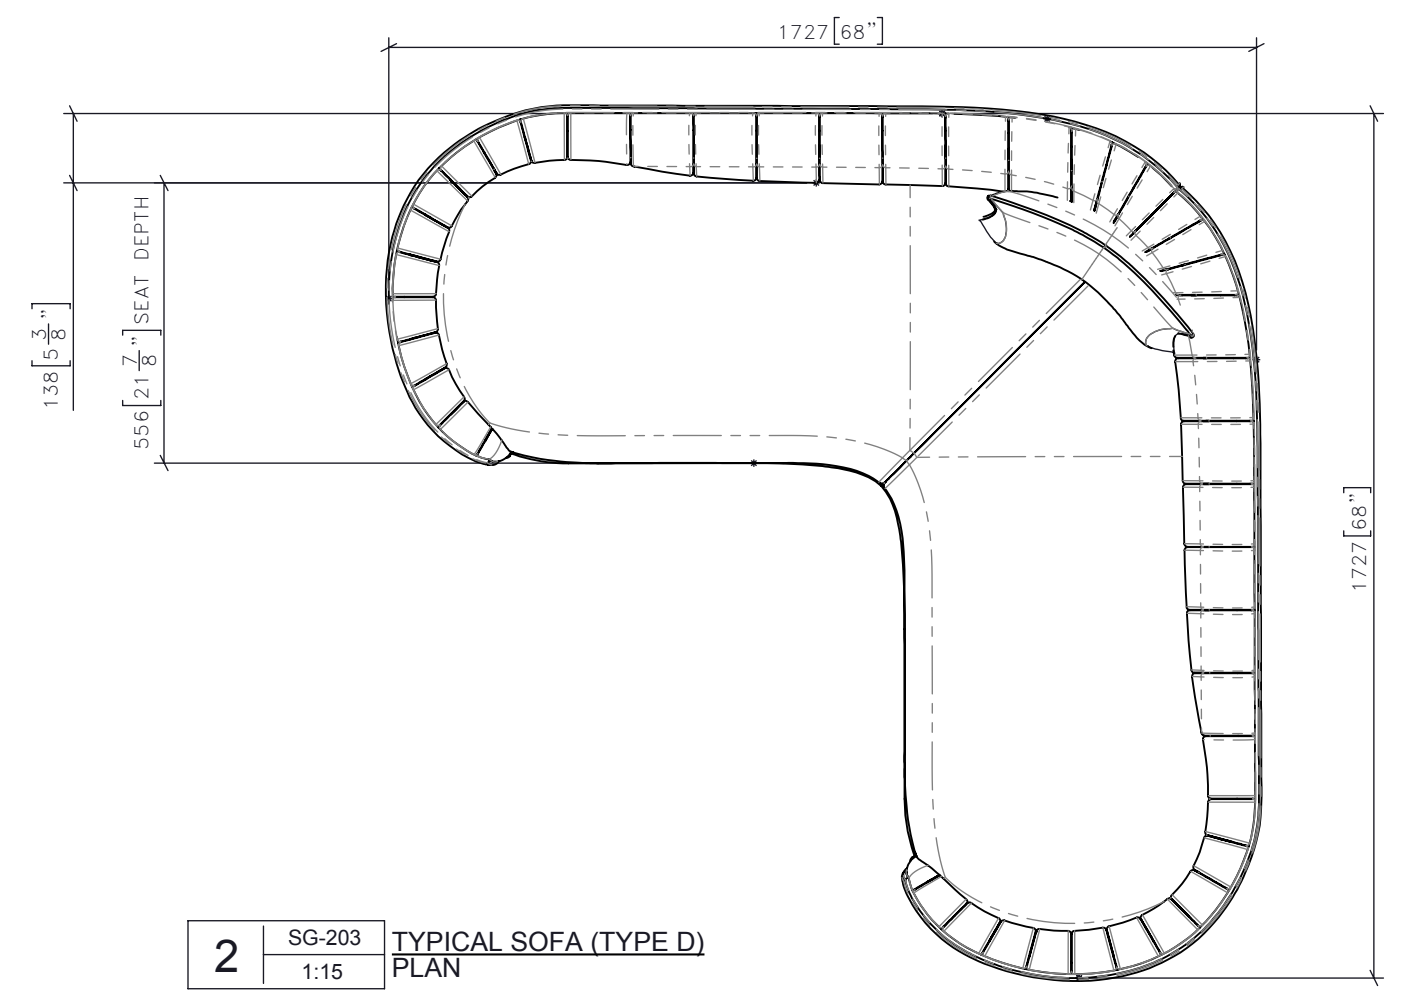

**2** | SG-203 | TYPICAL SOFA (TYPE D) | PLAN | 1:15

NOTE - MANUFACTURER TO SITE VERIFY FITMENT OF SG-203 COMPONENTS IN ELEVATORS AND DOORWAYS  
 NOTE - MANUFACTURER TO ENSURE UNIT IS STABLE/SAFE FOR HOSPITALITY USE

-REV/	-ISSUED FOR	-DATE



**STUDIO MUNGE**  
 25 WINGOLD AVENUE  
 TORONTO, ONTARIO  
 M6B 1P8 CANADA  
 416.588.1668  
 STUDIOMUNGE.COM

-SCALE	AS NOTED	-DATE	6/11/19
-DRAWN BY	LS	-CHECKED BY	
-PROJECT NAME	MGM QINGDAO		
-DRAWING TITLE	SG-203 TYPICAL SOFA (TYPE D)		
-PROJECT NUMBER	17126		
-DRAWING NUMBER	1 / 3		

FOR DESIGN INTENT ONLY

DRAWING ARE NOT TO BE SCALED. CONTRACTOR MUST CHECK AND VERIFY ALL JOB DIMENSIONS, DRAWINGS, DETAILS AND SPECIFICATIONS; AND REPORT ANY DISCREPANCIES TO DESIGNER BEFORE PROCEEDING WITH WORK.

-REV/	-ISSUED FOR	-DATE

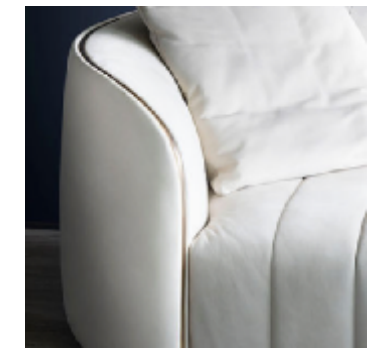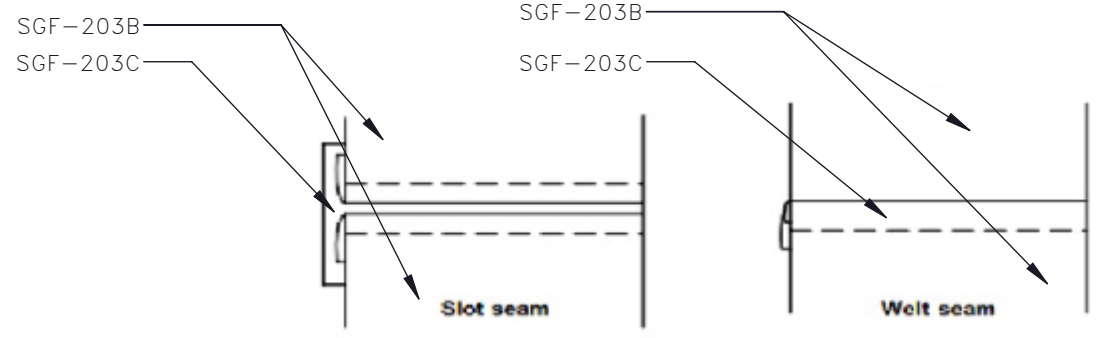

SGF-203B  
TIGHT/TAILORED VELVET

SGF-203B  
TIGHT/TAILORED VELVET  
CHANNEL STITCH


SGF-203C  
TIGHT/TAILORED VELVET  
VERTICLE CHANNEL TUFTING  
SGF-203C  
BETWEEN TUFTING  
REF. IMAGE A

SGF-203A  
TIGHT/TAILORED LEATHER

SGF-203C  
ACCENT PILLOW  
230MM X 455MM  
DOWN FEATHER FILL  
3MM PIPING DETAIL

REF IMAGE A.  
CONTRAST SLOT STITCH  
SGF-203B

REF IMAGE B.  
CONTRAST SINGLE WELT  
SGF-203C

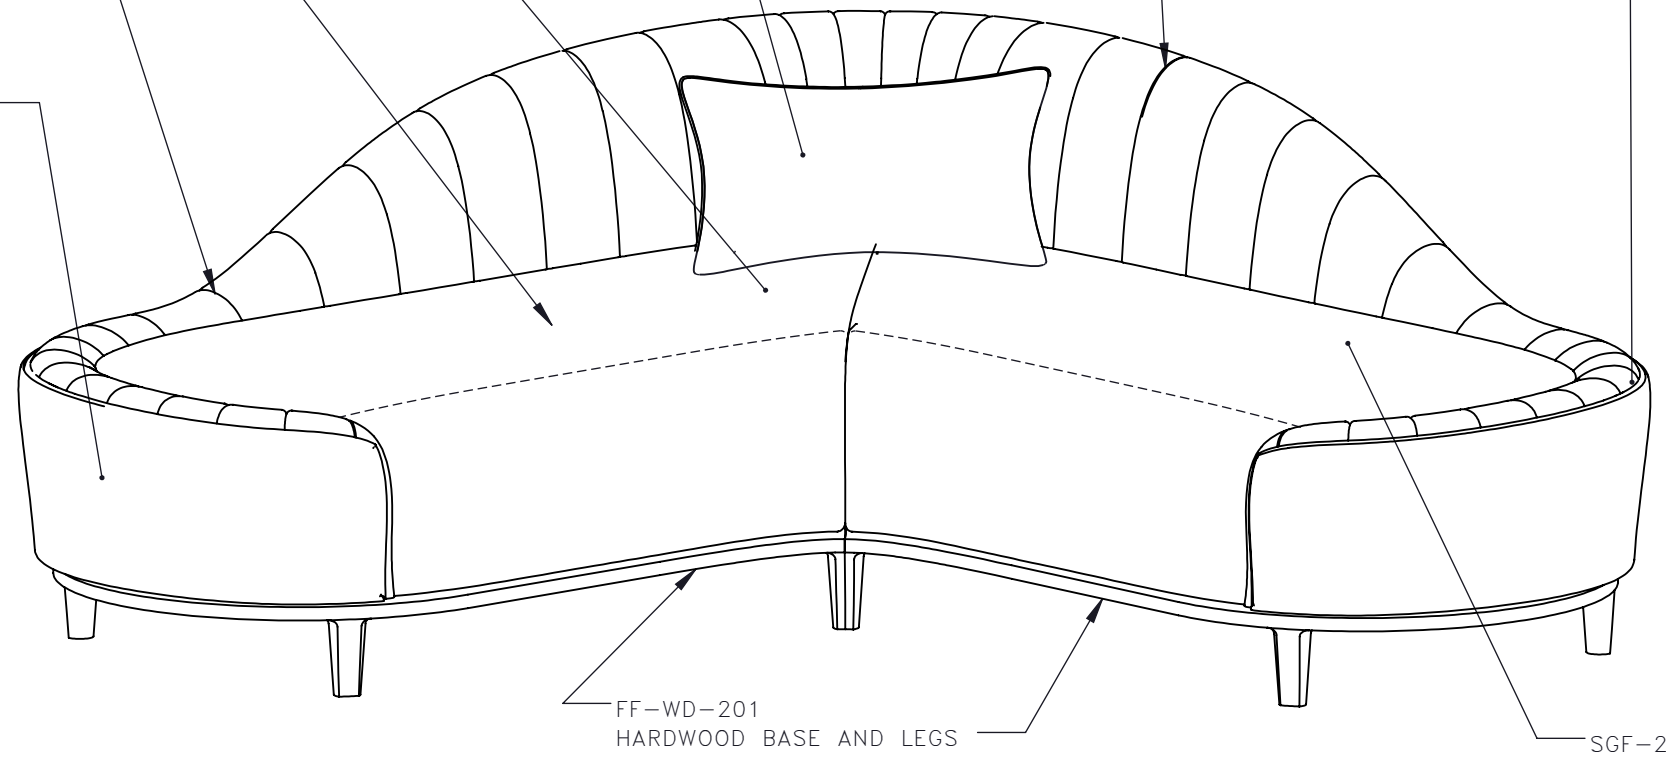

FF-WD-201  
HARDWOOD BASE AND LEGS

SGF-203B  
TIGHT/TAILORED VELVET  
PLAIN SEAM

**STUDIO MUNGE**  
25 WINGOLD AVENUE  
TORONTO, ONTARIO  
M6B 1P8 CANADA  
416.588.1668  
STUDIOMUNGE.COM

-SCALE AS NOTED -DATE 6/11/19

-DRAWN BY LS -CHECKED BY

-PROJECT NAME

MGM QINGDAO

-DRAWING TITLE

SG-203  
TYPICAL SOFA (TYPE D)

-PROJECT NUMBER 17126

-DRAWING NUMBER 2 / 3

4	SG-203	TYPICAL SOFA (TYPE D) ISOMETRIC
	1:10	

NOTE - MANUFACTURER TO SITE VERIFY FITMENT OF SG-103 COMPONENTS IN ELEVATORS AND DOORWAYS  
NOTE - MANUFACTURER TO ENSURE UNIT IS STABLE/SAFE FOR HOSPITALITY USE

STUDIO MUNGE  
Y  
M  
D  
C  
B  
A  
X

FOR DESIGN INTENT ONLY

DRAWING ARE NOT TO BE SCALED. CONTRACTOR MUST CHECK AND VERIFY ALL JOB DIMENSIONS, DRAWINGS, DETAILS AND SPECIFICATIONS; AND REPORT ANY DISCREPANCIES TO DESIGNER BEFORE PROCEEDING WITH WORK.

-REV/	-ISSUED FOR	-DATE

**STUDIO  
MUNGE**  
25 WINGOLD AVENUE  
TORONTO, ONTARIO  
M6B 1P8 CANADA  
416.588.1668  
STUDIOMUNGE.COM



**-SCALE**  
AS NOTED

**-DATE**  
6/11/19

**-DRAWN BY**  
LS

**-CHECKED BY**

**-PROJECT NAME**  
MGM QINGDAO

**-DRAWING TITLE**  
SG-203  
TYPICAL SOFA (TYPE D)

**-PROJECT NUMBER**  
17126

**-DRAWING NUMBER**  
3 / 3

<b>5</b>	SG-203	TYPICAL SOFA (TYPE D)
	1:10	