



FOR DESIGN INTENT ONLY

DRAWING ARE NOT TO BE SCALED. CONTRACTOR MUST CHECK AND VERIFY ALL JOB DIMENSIONS, DRAWINGS, DETAILS AND SPECIFICATIONS; AND REPORT ANY DISCREPANCIES TO DESIGNER BEFORE PROCEEDING WITH WORK.


-REV/	-ISSUED FOR	-DATE

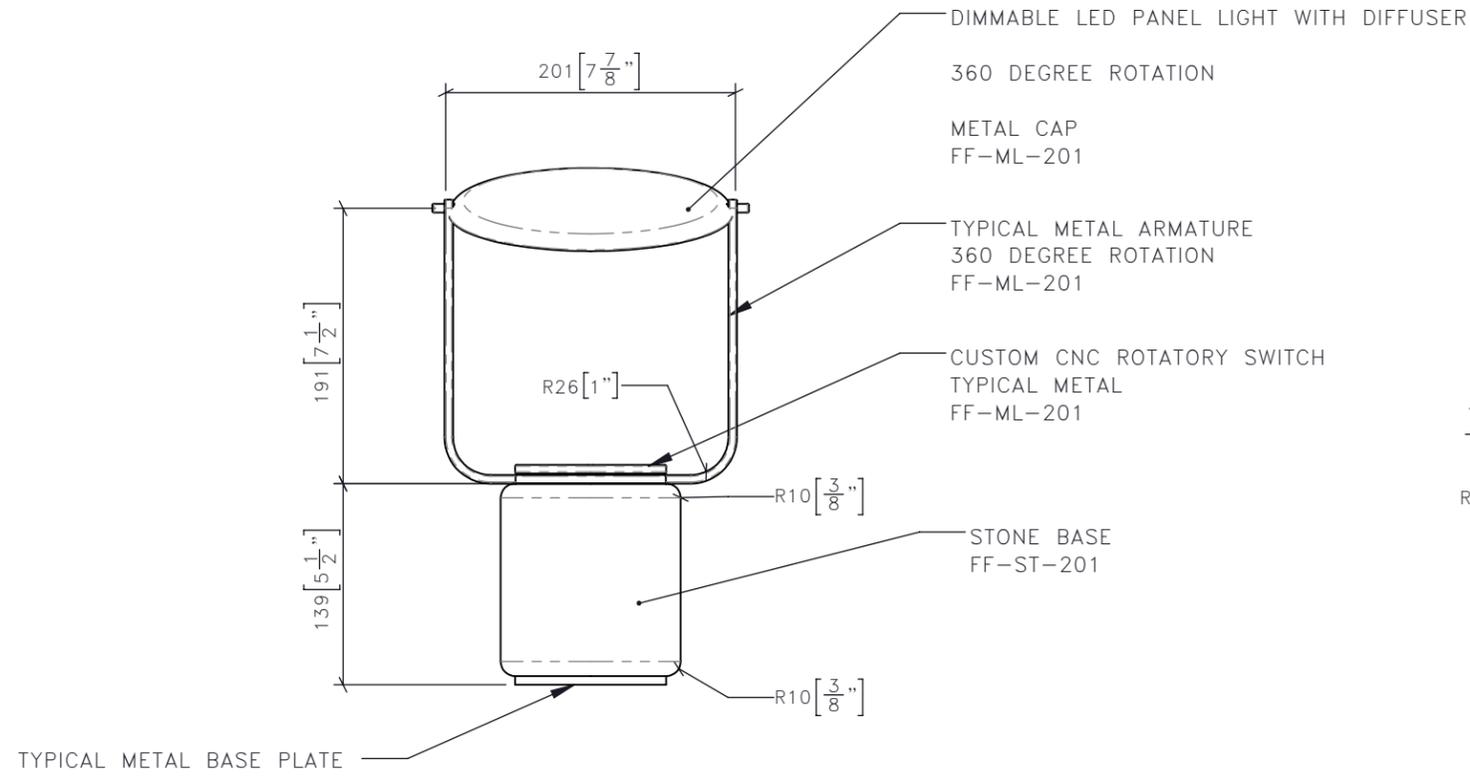

**1** | LA-202 | DESK LAMP (TYPE D)  
1:5 | FRONT ELEVATION

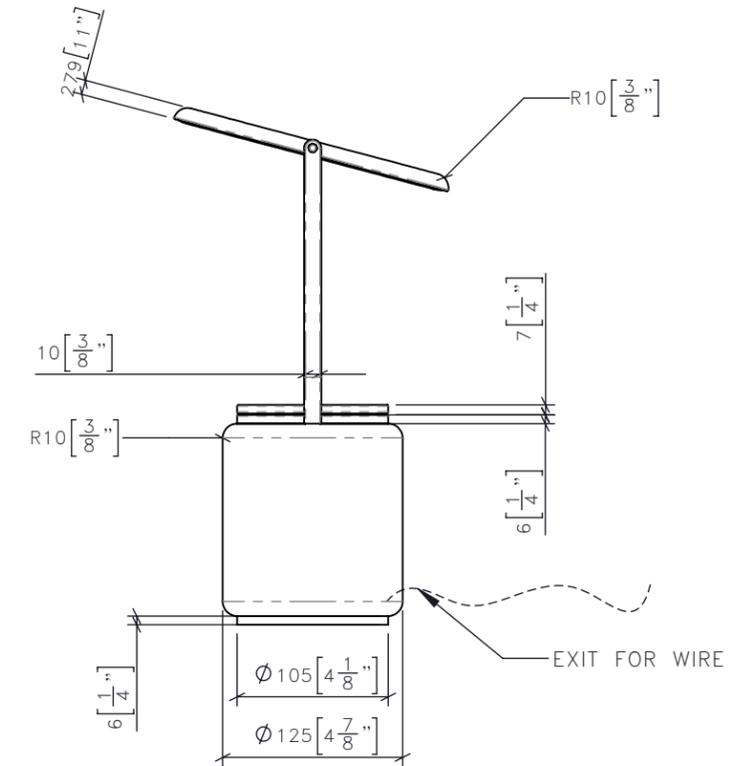

**3** | LA-202 | DESK LAMP (TYPE D)  
1:5 | SIDE ELEVATION

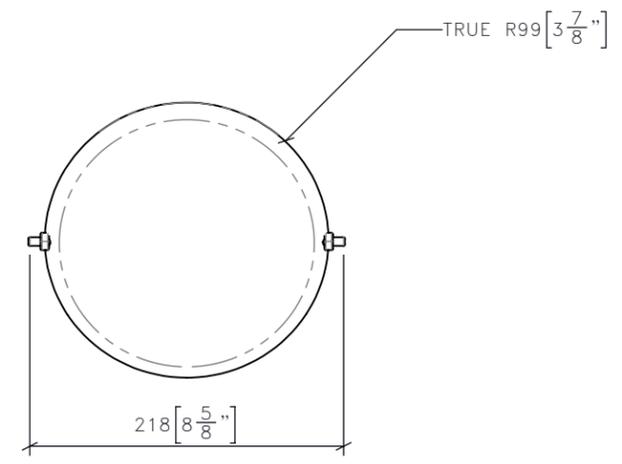

**2** | LA-202 | DESK LAMP (TYPE D)  
1:5 | PLAN

**STUDIO MUNGE**  
25 WINGOLD AVENUE  
TORONTO, ONTARIO  
M6B 1P8 CANADA  
416.588.1668  
STUDIOMUNGE.COM


-SCALE	AS NOTED	-DATE	6/11/19
-DRAWN BY	LS	-CHECKED BY	
-PROJECT NAME	MGM QINGDAO		
-DRAWING TITLE	LA-202 DESK LAMP (TYPE D)		
-PROJECT NUMBER	17126		
-DRAWING NUMBER	1 / 3		

NOTE - MANUFACTURER TO ENSURE UNIT IS STABLE/SAFE FOR HOSPITALITY USE

STUDIO MUNGE

FOR DESIGN INTENT ONLY

DRAWING ARE NOT TO BE SCALED. CONTRACTOR MUST CHECK AND VERIFY ALL JOB DIMENSIONS, DRAWINGS, DETAILS AND SPECIFICATIONS; AND REPORT ANY DISCREPANCIES TO DESIGNER BEFORE PROCEEDING WITH WORK.

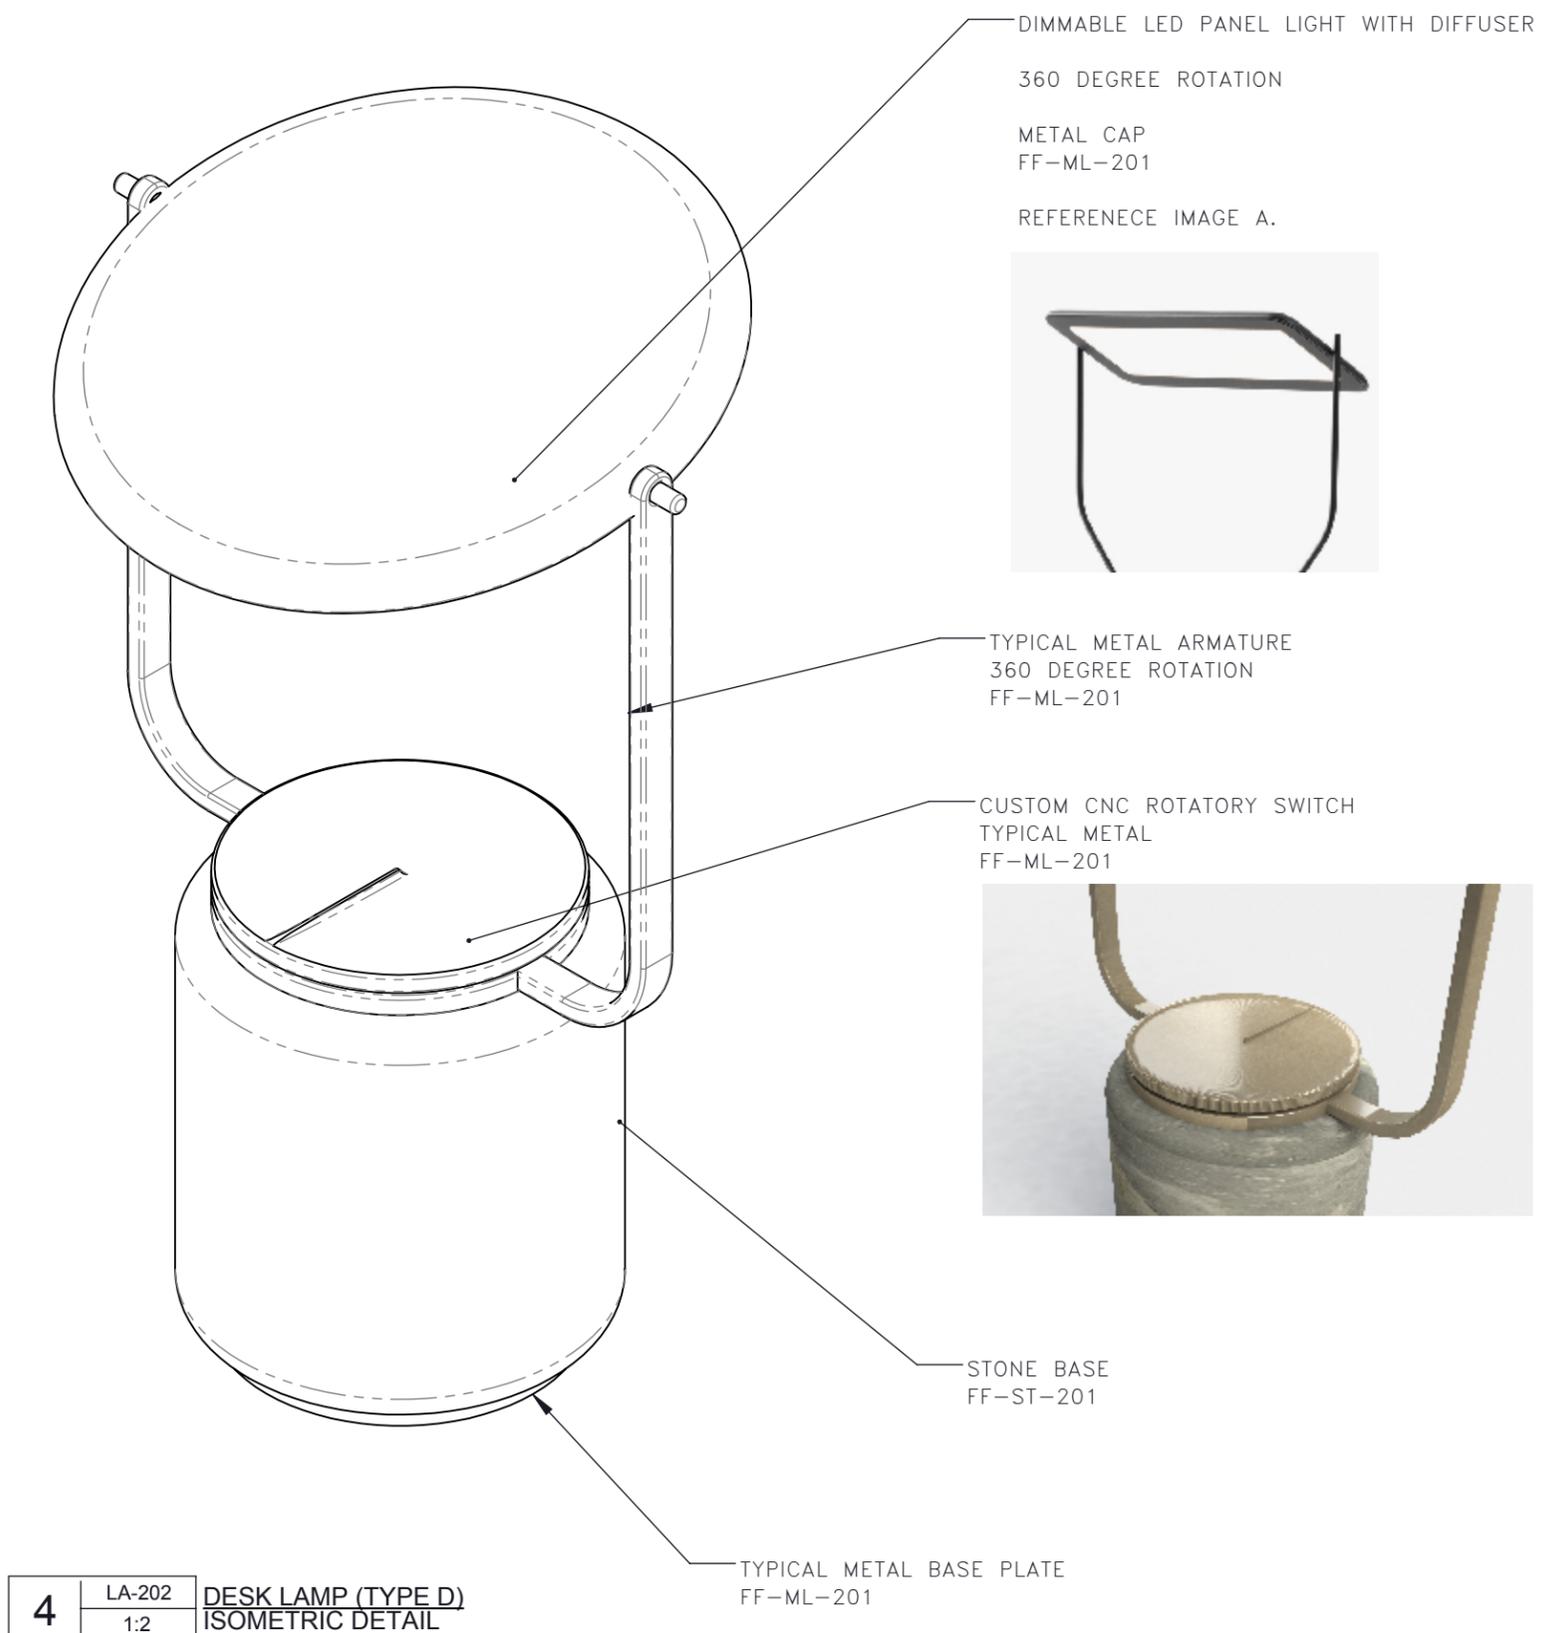

**4** | LA-202 | DESK LAMP (TYPE D)  
1:2 | ISOMETRIC DETAIL

-REV/	-ISSUED FOR	-DATE

**STUDIO MUNGE**  
25 WINGOLD AVENUE  
TORONTO, ONTARIO  
M6B 1P8 CANADA  
416.588.1668  
STUDIOMUNGE.COM

-SCALE AS NOTED	-DATE 6/11/19
-DRAWN BY LS	-CHECKED BY
-PROJECT NAME  MGM QINGDAO	
-DRAWING TITLE  LA-202 DESK LAMP (TYPE D)	
-PROJECT NUMBER 17126	
-DRAWING NUMBER 2 / 3	

STUDIO MUNGE  
Y  
E  
M  
D  
C  
B  
A  
Y

FOR DESIGN INTENT ONLY

DRAWING ARE NOT TO BE SCALED. CONTRACTOR MUST CHECK AND VERIFY ALL JOB DIMENSIONS, DRAWINGS, DETAILS AND SPECIFICATIONS; AND REPORT ANY DISCREPANCIES TO DESIGNER BEFORE PROCEEDING WITH WORK.

-REV/	-ISSUED FOR	-DATE



**STUDIO  
MUNGE**  
25 WINGOLD AVENUE  
TORONTO, ONTARIO  
M6B 1P8 CANADA  
416.588.1668  
STUDIOMUNGE.COM

**-SCALE**  
AS NOTED

**-DATE**  
6/11/19

**-DRAWN BY**  
LS

**-CHECKED BY**

**-PROJECT NAME**  
MGM QINGDAO

**-DRAWING TITLE**  
LA-202  
DESK LAMP (TYPE D)

**-PROJECT NUMBER**  
17126

**-DRAWING NUMBER**  
3 / 3