


STUDIO MUNGE

FOR DESIGN INTENT ONLY

DRAWING ARE NOT TO BE SCALED. CONTRACTOR MUST CHECK AND VERIFY ALL JOB DIMENSIONS, DRAWINGS, DETAILS AND SPECIFICATIONS; AND REPORT ANY DISCREPANCIES TO DESIGNER BEFORE PROCEEDING WITH WORK.

NOTE: HEADBOARD CONSTRUCTED IN X2 SECTIONS TO ASSEMBLE ON SITE
 BED BASE PLATFORM TO BE BUILT IN X2 ASSEMBLIES TO
 ALL EXPOSED WOOD EDGES TO RECEIVE 3MM RADIUS

NOTE: BED BASE CONTAINS LED DOWNLIGHT FOR AMBIENT UNDER GLOW
 REFER TO LIGHTING DESIGNER'S SPECIFICATION FOR DETAILS

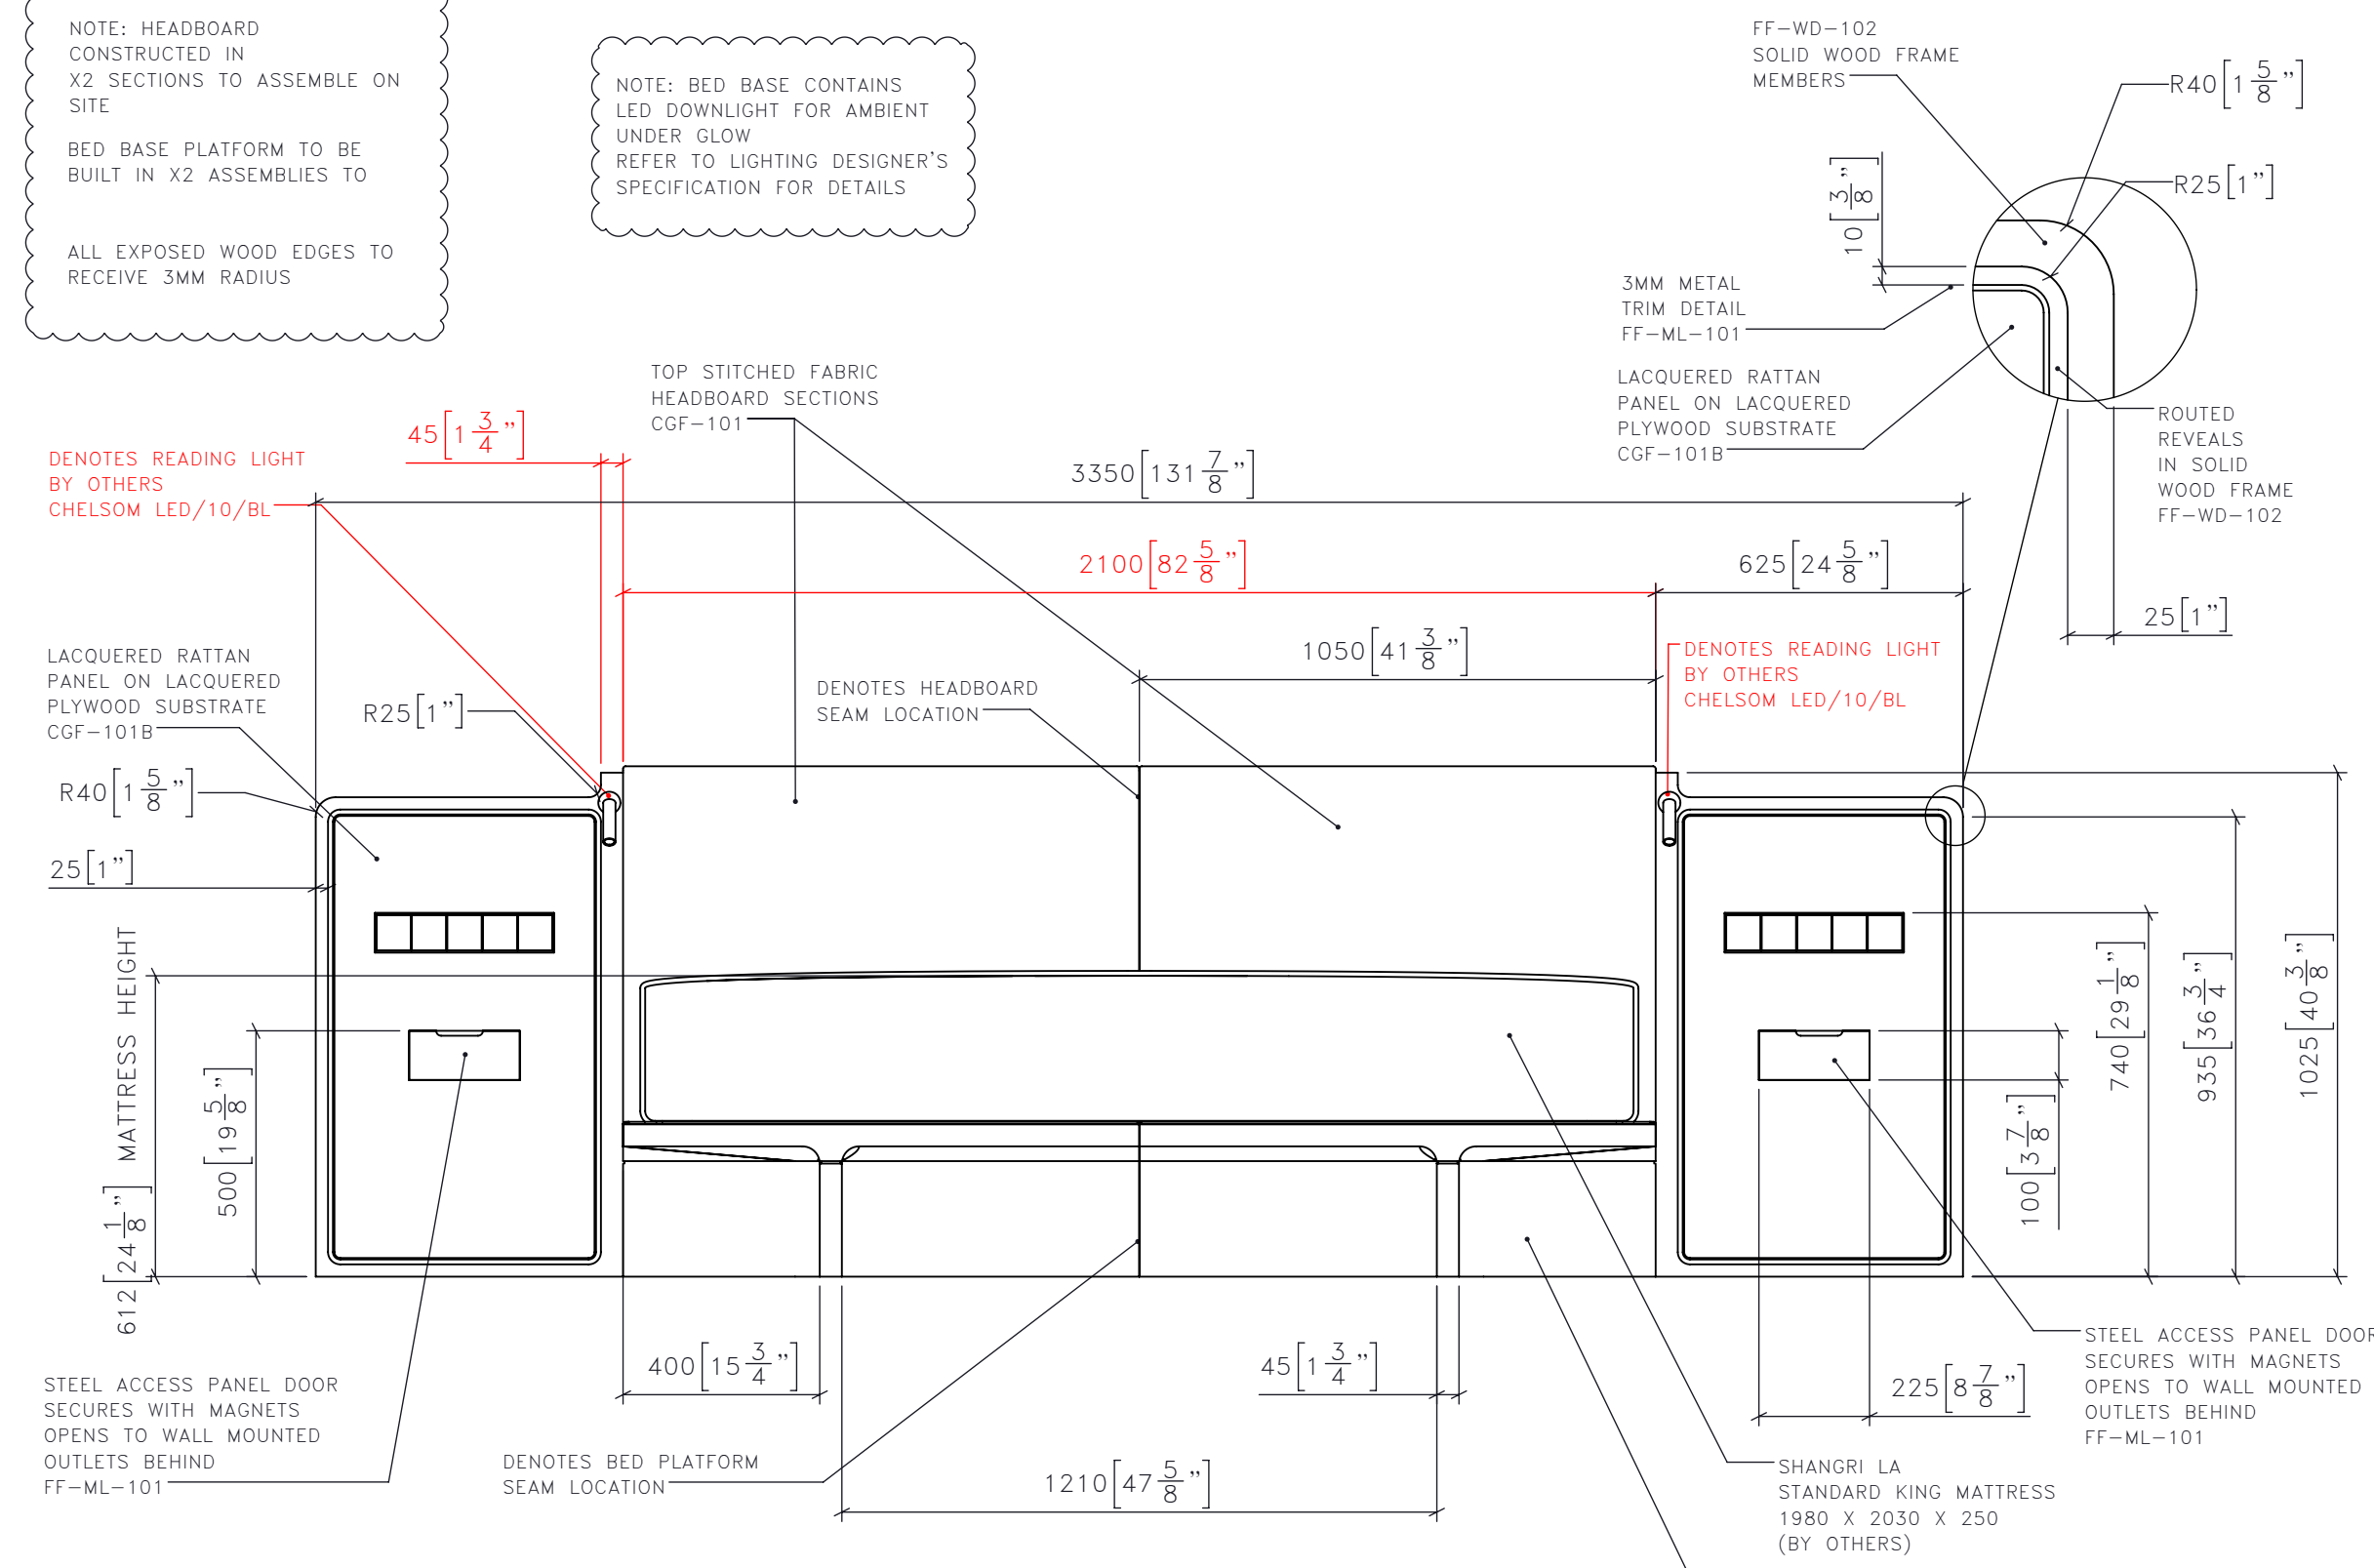

-REV-	-ISSUED FOR	-DATE

STUDIO MUNGE
 25 WINGOLD AVENUE
 TORONTO, ONTARIO
 M6B 1P8 CANADA
 416.588.1668
 STUDIOMUNGE.COM

-SCALE
 AS NOTED

-DATE
 6/14/18

-DRAWN BY
 AM

-CHECKED BY
 AM

-PROJECT NAME
 SHANGRILA NANNING

-DRAWING TITLE
 CG-101
 STANDARD KING BEDFRAME

-PROJECT NUMBER
 16108

-DRAWING NUMBER
 1 / 9

1 | CG-101 | **STANDARD KING BED FRAME**
 1:15 | **FRONT ELEVATION (WITH HEOS + EQUIPMENT)**

HEOS GUEST EMERGENCY TORCH TO BE MOUNTED AT THIS LOCATION
 REFER TO SPECIFICATION FOR BRACKET DETAILS

STUDIO MUNGE


FOR DESIGN INTENT ONLY

DRAWING ARE NOT TO BE SCALED. CONTRACTOR MUST CHECK AND VERIFY ALL JOB DIMENSIONS, DRAWINGS, DETAILS AND SPECIFICATIONS; AND REPORT ANY DISCREPANCIES TO DESIGNER BEFORE PROCEEDING WITH WORK.

NOTE: HEADBOARD
CONSTRUCTED IN
X2 SECTIONS TO ASSEMBLE ON
SITE

BED BASE PLATFORM TO BE
BUILT IN X2 ASSEMBLIES TO

ALL EXPOSED WOOD EDGES TO
RECEIVE 3MM RADIUS

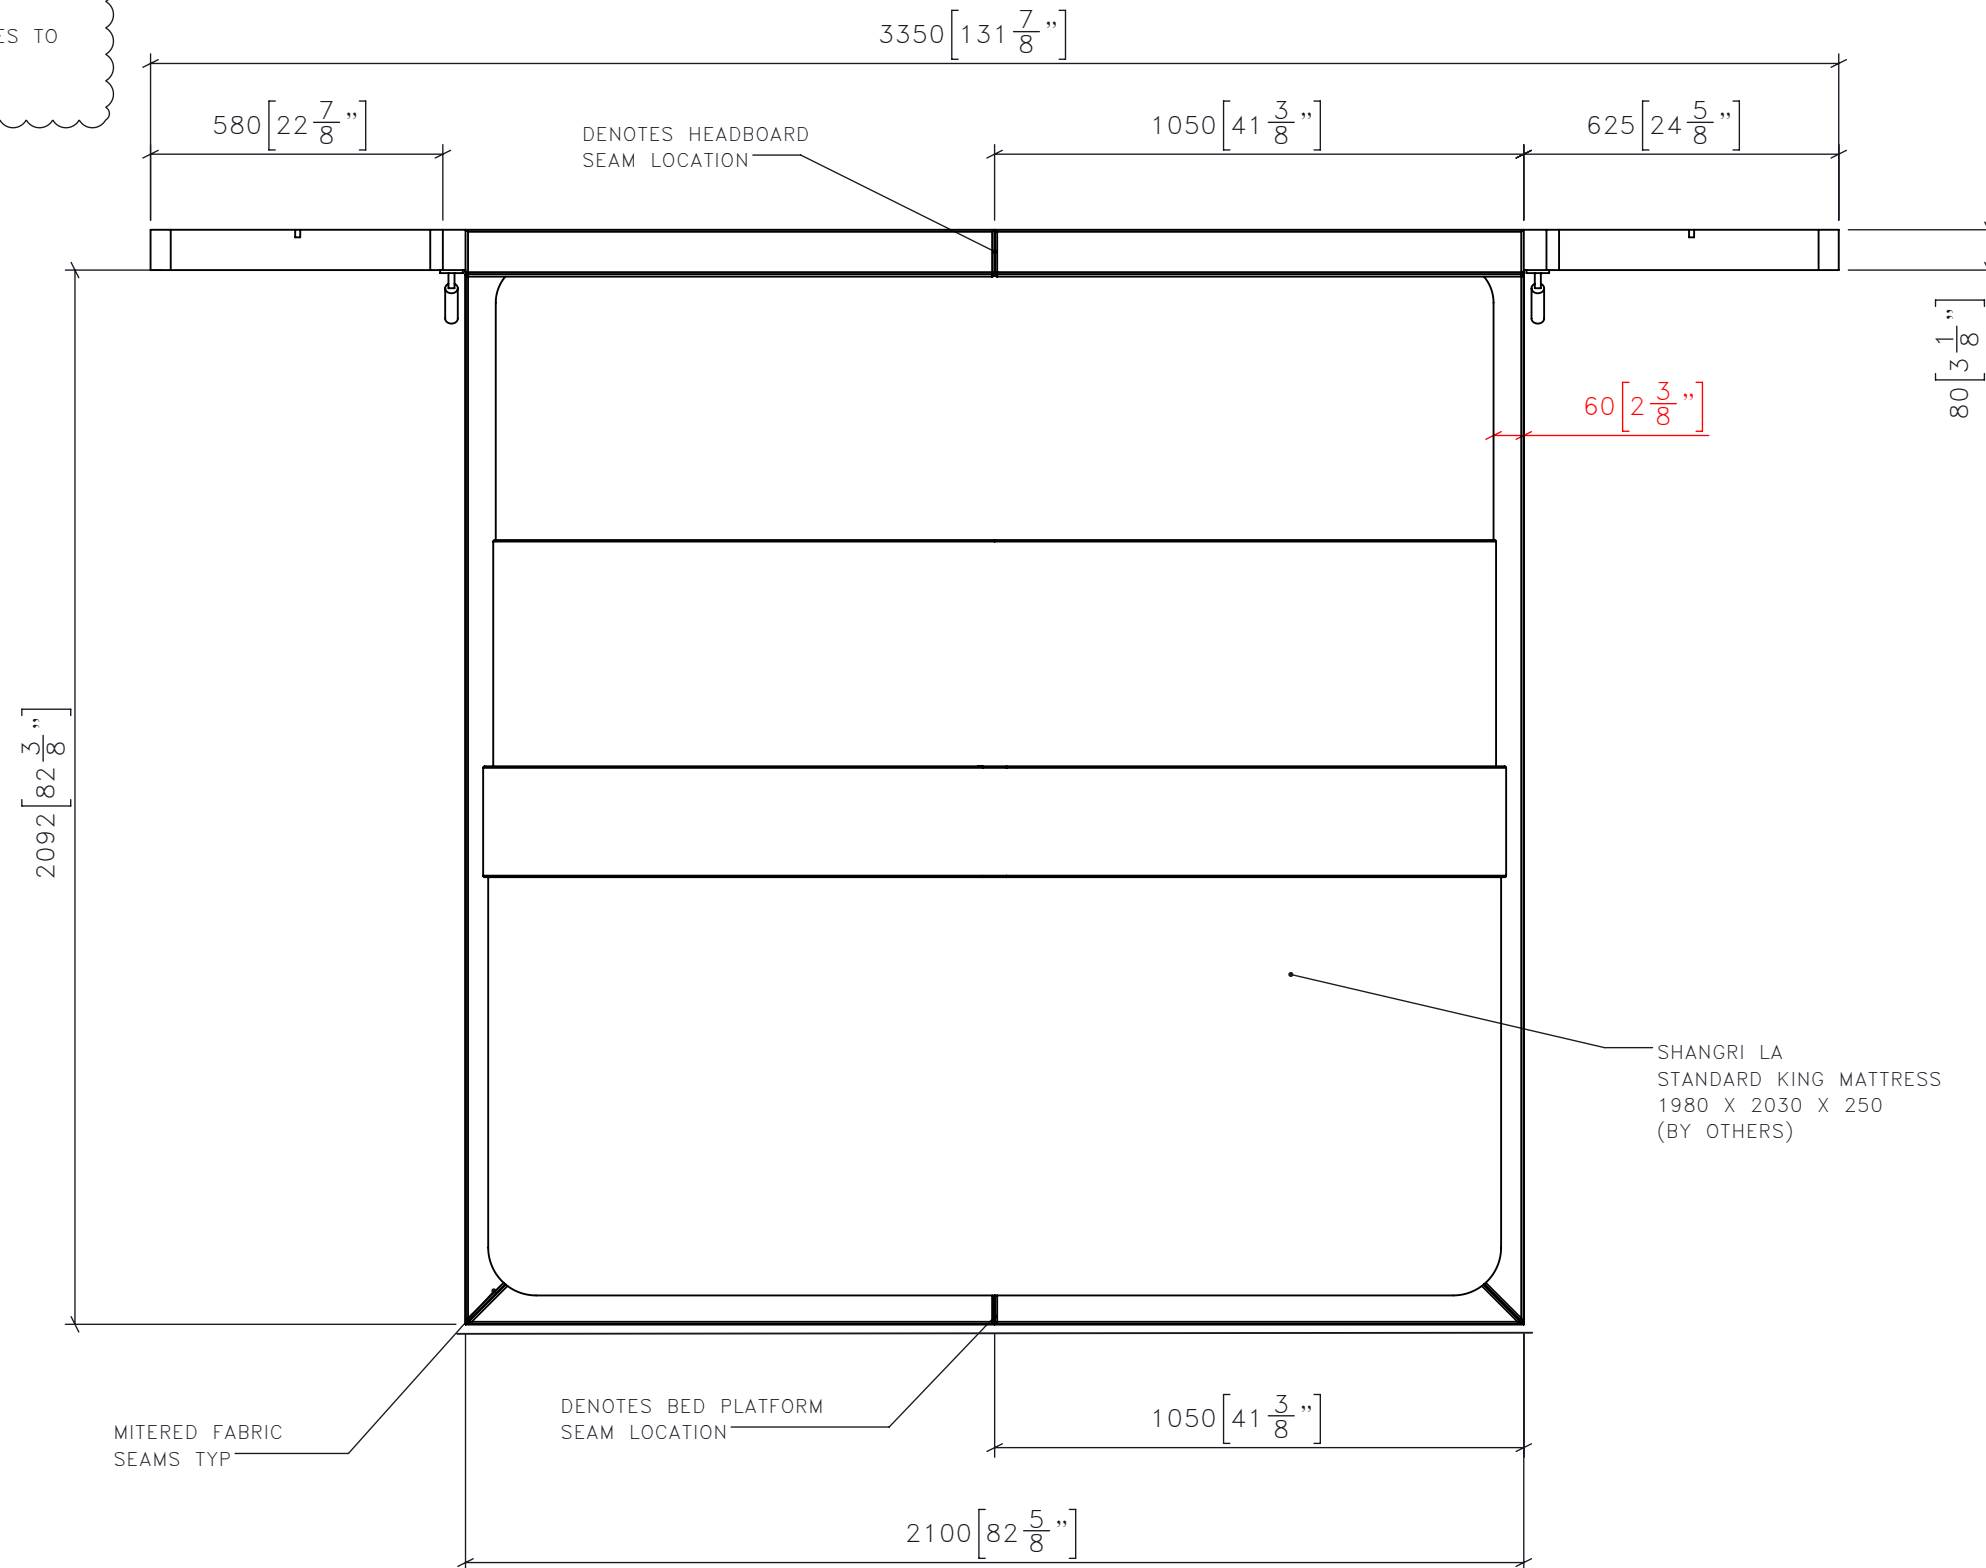

-REV/	-ISSUED FOR	-DATE

**STUDIO
MUNGE**

25 WINGOLD AVENUE
TORONTO, ONTARIO
M6B 1P8 CANADA
416.588.1668
STUDIOMUNGE.COM

-SCALE AS NOTED	-DATE 6/14/18
-DRAWN BY AM	-CHECKED BY
-PROJECT NAME SHANGRILA NANNING	
-DRAWING TITLE CG-101 STANDARD KING BEDFRAME	
-PROJECT NUMBER 16108	
-DRAWING NUMBER 2 / 9	

2 | CG-101 | **STANDARD KING BED FRAME**
1:15 | **PLAN**

STUDIO MUNGE

FOR DESIGN INTENT ONLY


DRAWING ARE NOT TO BE SCALED. CONTRACTOR MUST CHECK AND VERIFY ALL JOB DIMENSIONS, DRAWINGS, DETAILS AND SPECIFICATIONS; AND REPORT ANY DISCREPANCIES TO DESIGNER BEFORE PROCEEDING WITH WORK.

NOTE: HEADBOARD
CONSTRUCTED IN
X2 SECTIONS TO ASSEMBLE ON
SITE

BED BASE PLATFORM TO BE
BUILT IN X2 ASSEMBLIES TO

ALL EXPOSED WOOD EDGES TO
RECEIVE 3MM RADIUS

-REV/	-ISSUED FOR	-DATE

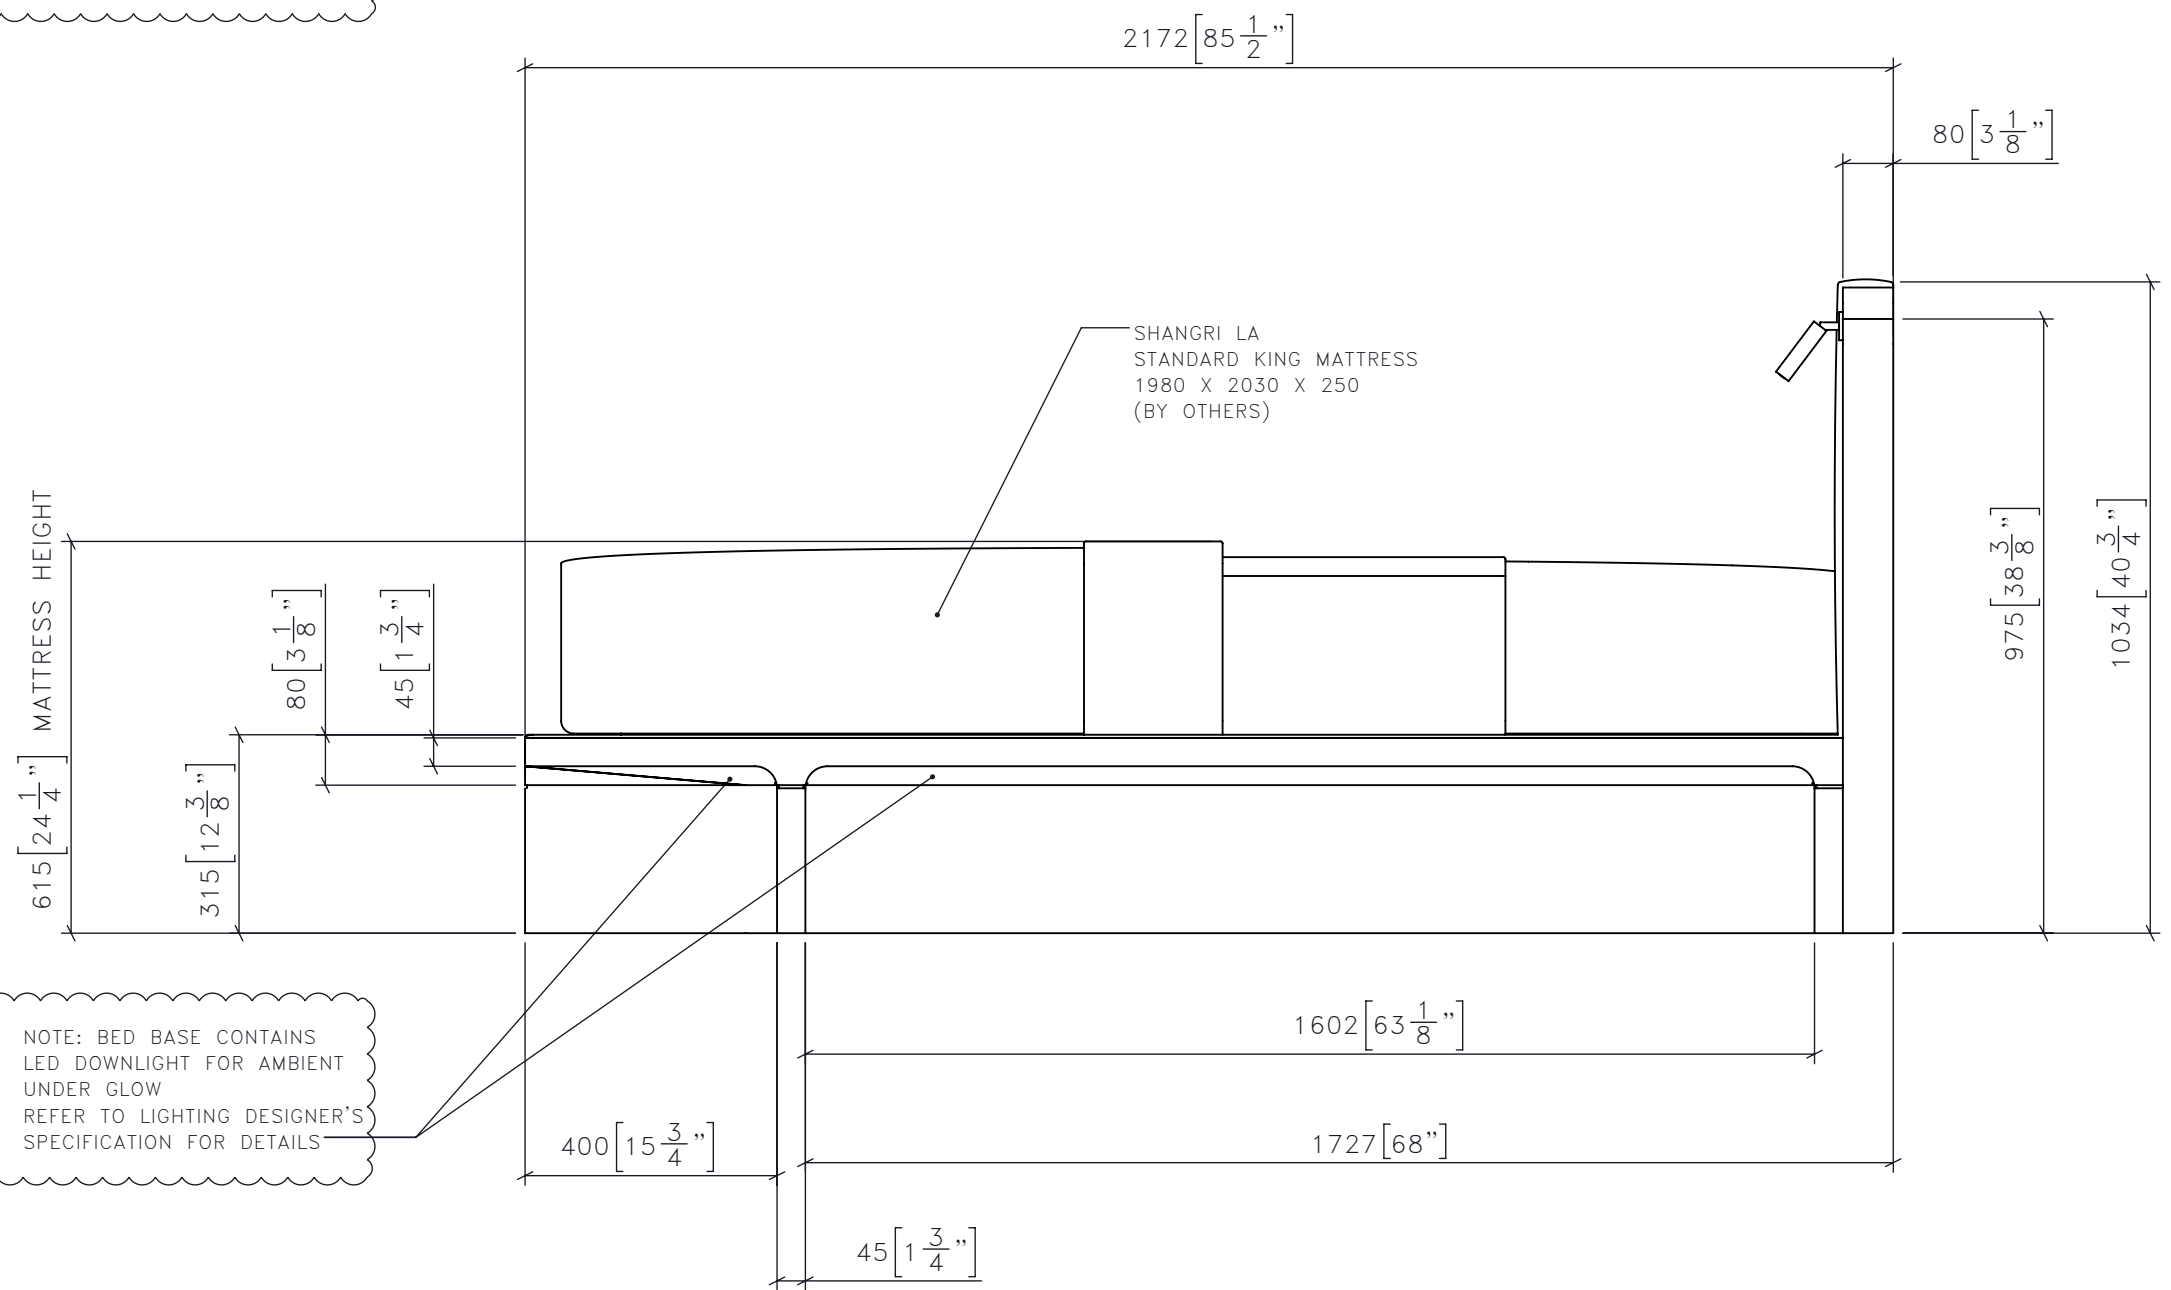

NOTE: BED BASE CONTAINS
LED DOWNLIGHT FOR AMBIENT
UNDER GLOW
REFER TO LIGHTING DESIGNER'S
SPECIFICATION FOR DETAILS

**STUDIO
MUNGE**

25 WINGOLD AVENUE
TORONTO, ONTARIO
M6B 1P8 CANADA
416.588.1668
STUDIOMUNGE.COM

-SCALE AS NOTED

-DATE 6/14/18

-DRAWN BY AM

-CHECKED BY

-PROJECT NAME

SHANGRILA NANNING

-DRAWING TITLE

CG-101
STANDARD KING BEDFRAME

-PROJECT NUMBER

16108

-DRAWING NUMBER

3 / 9

3 CG-101 STANDARD KING BED FRAME
1:12 SIDE ELEVATION

STUDIO MUNGE


FOR DESIGN INTENT ONLY

DRAWING ARE NOT TO BE SCALED. CONTRACTOR MUST CHECK AND VERIFY ALL JOB DIMENSIONS, DRAWINGS, DETAILS AND SPECIFICATIONS; AND REPORT ANY DISCREPANCIES TO DESIGNER BEFORE PROCEEDING WITH WORK.

NOTE: HEADBOARD CONSTRUCTED IN X2 SECTIONS TO ASSEMBLE ON SITE
BED BASE PLATFORM TO BE BUILT IN X2 ASSEMBLIES TO
ALL EXPOSED WOOD EDGES TO RECEIVE 3MM RADIUS

NOTE: BED BASE CONTAINS LED DOWNLIGHT FOR AMBIENT UNDER GLOW
REFER TO LIGHTING DESIGNER'S SPECIFICATION FOR DETAILS

-REV/	-ISSUED FOR	-DATE

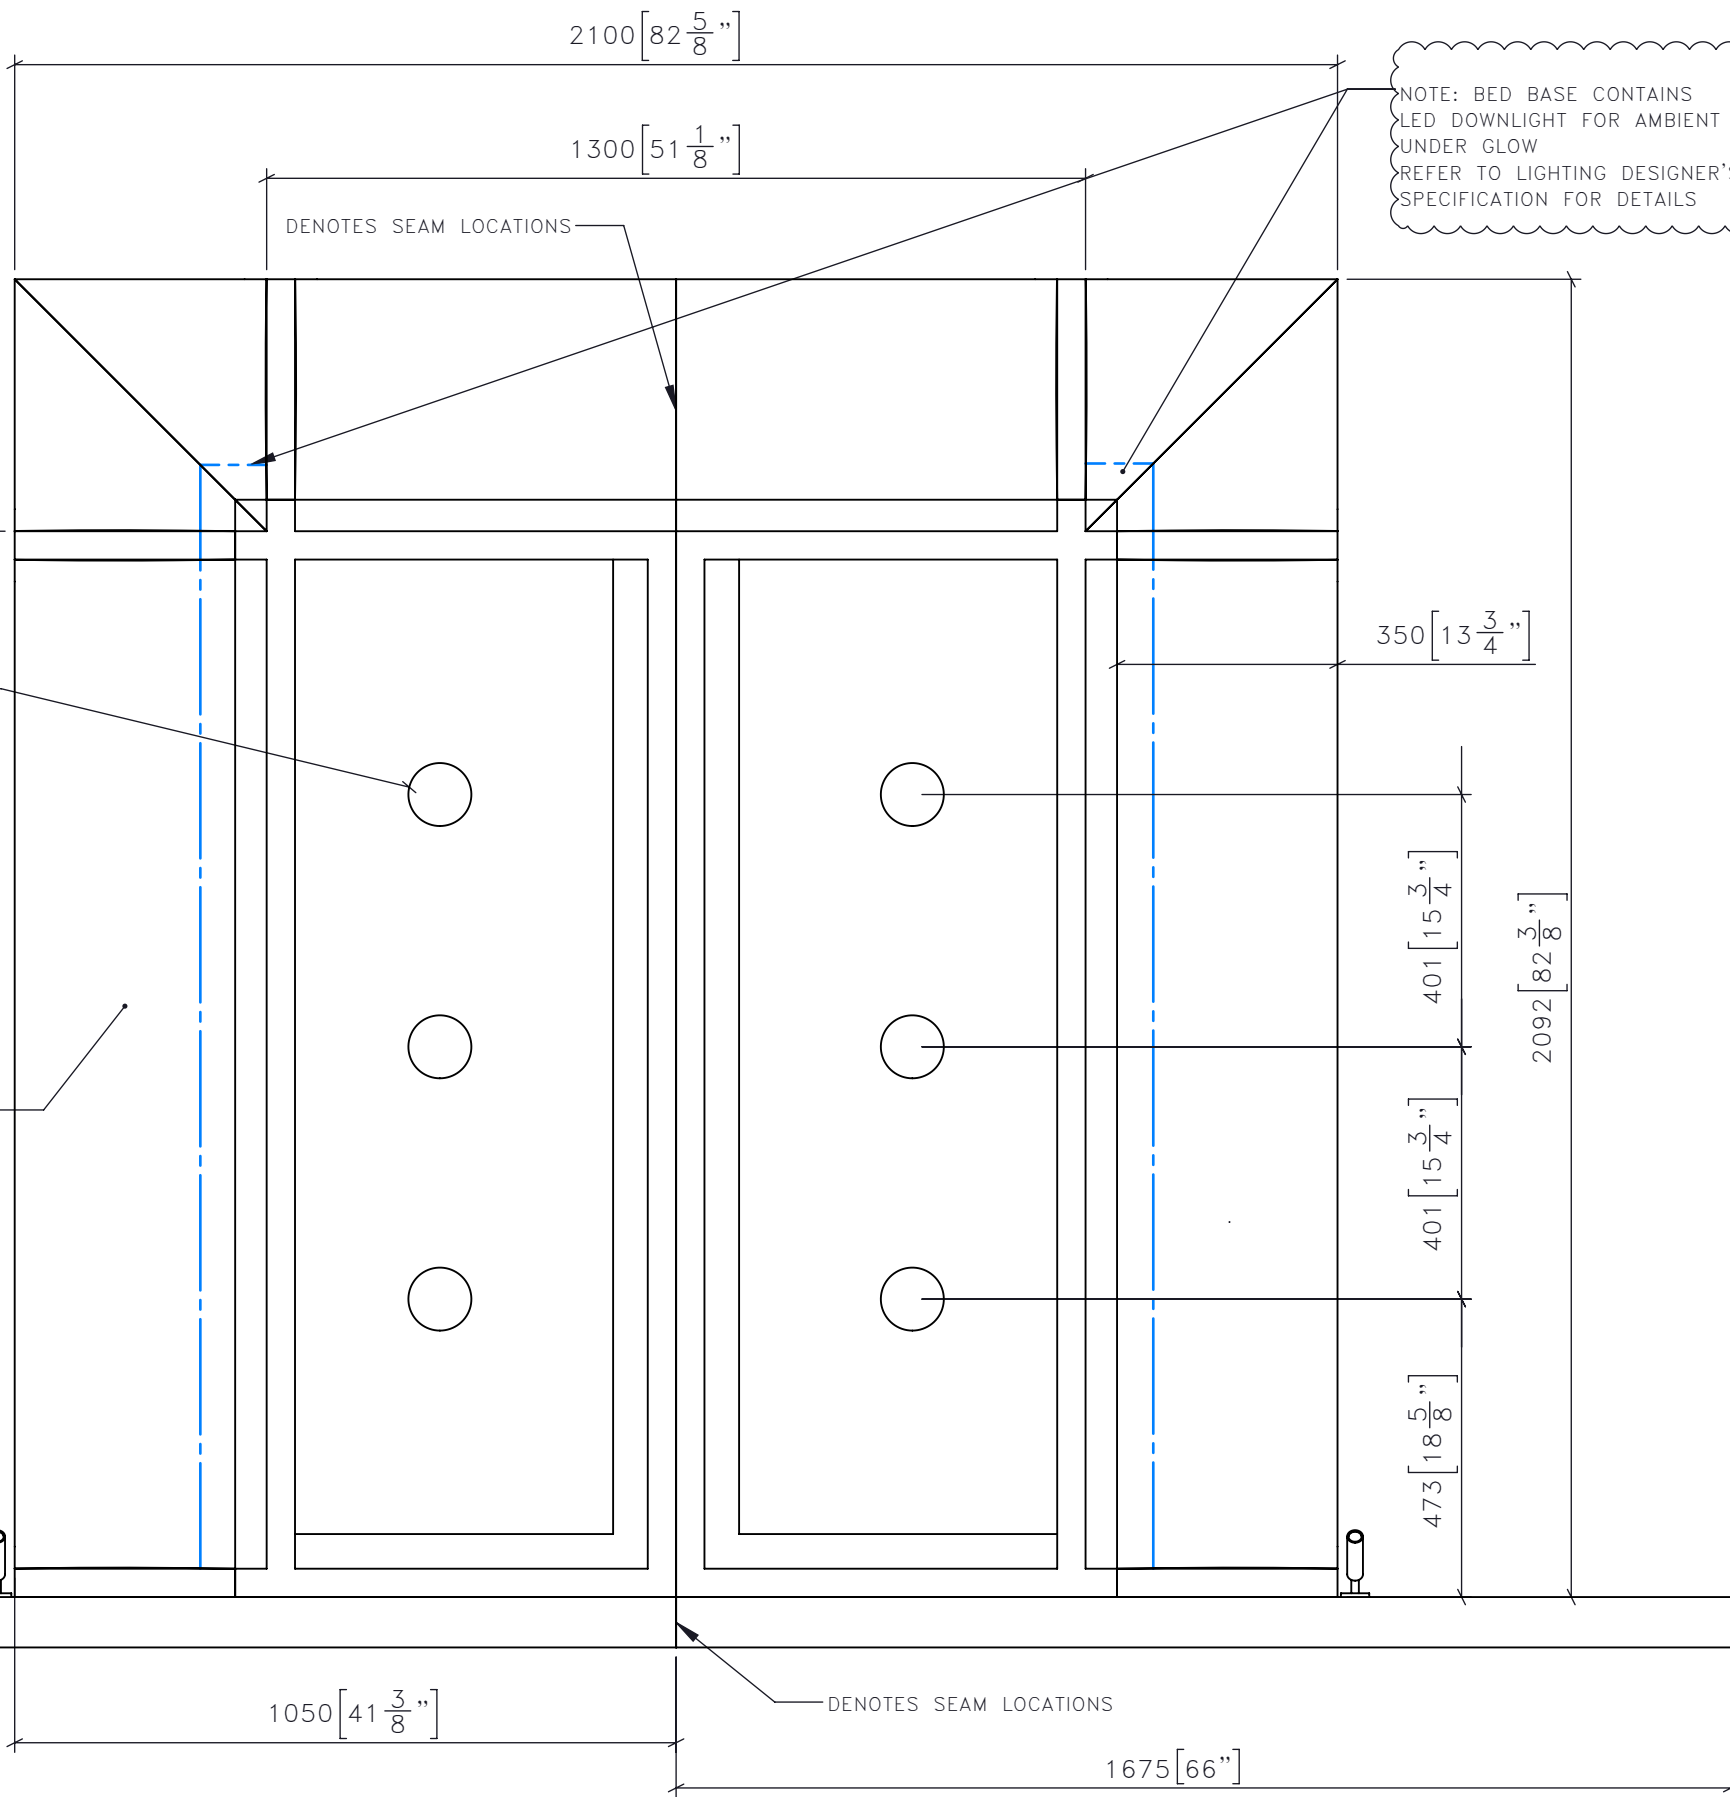

STUDIO MUNGE
25 WINGOLD AVENUE
TORONTO, ONTARIO
M6B 1P8 CANADA
416.588.1668
STUDIOMUNGE.COM

-SCALE AS NOTED
-DATE 6/14/18

-DRAWN BY AM
-CHECKED BY

-PROJECT NAME
SHANGRILA NANNING

-DRAWING TITLE
CG-101
STANDARD KING BEDFRAME

-PROJECT NUMBER
16108

-DRAWING NUMBER
4 / 9

4 CG-101 STANDARD KING BED FRAME
1:12 BOTTOM VIEW

STUDIO MUNGE


FOR DESIGN INTENT ONLY

DRAWING ARE NOT TO BE SCALED. CONTRACTOR MUST CHECK AND VERIFY ALL JOB DIMENSIONS, DRAWINGS, DETAILS AND SPECIFICATIONS; AND REPORT ANY DISCREPANCIES TO DESIGNER BEFORE PROCEEDING WITH WORK.

NOTE: HEADBOARD CONSTRUCTED IN X2 SECTIONS TO ASSEMBLE ON SITE

BED BASE PLATFORM TO BE BUILT IN X2 ASSEMBLIES TO

ALL EXPOSED WOOD EDGES TO RECEIVE 3MM RADIUS

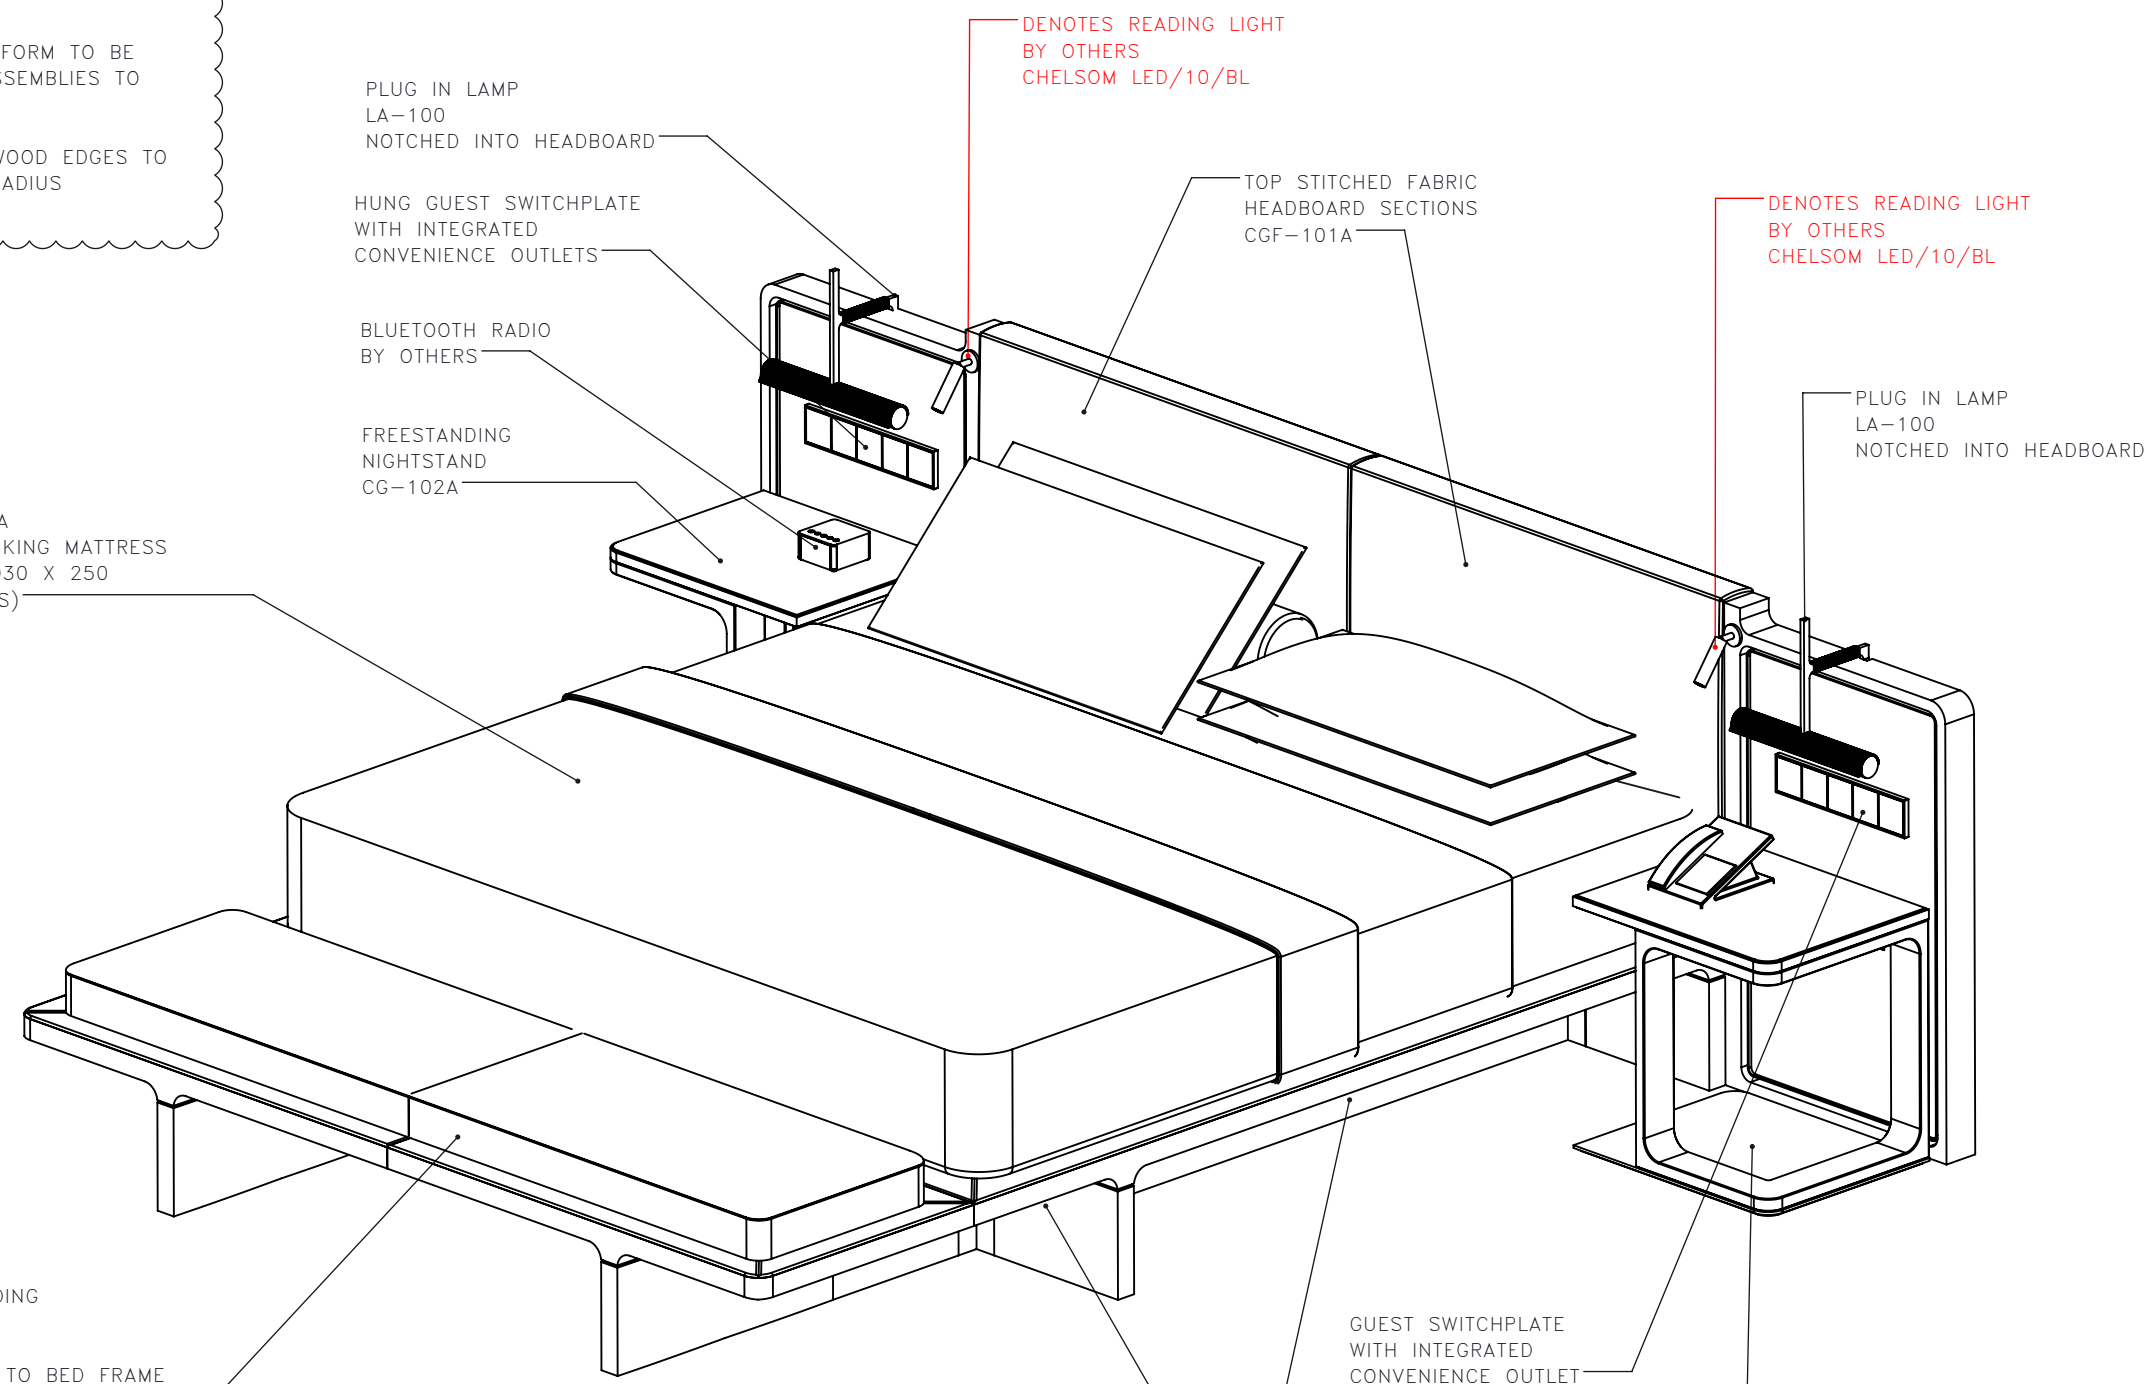

NOTE: BED BASE CONTAINS LED DOWNLIGHT FOR AMBIENT UNDER GLOW REFER TO LIGHTING DESIGNER'S SPECIFICATION FOR DETAILS

-REV/	-ISSUED FOR	-DATE

STUDIO MUNGE

25 WINGOLD AVENUE
TORONTO, ONTARIO
M6B 1P8 CANADA
416.588.1668
STUDIOMUNGE.COM

-SCALE AS NOTED

-DATE 6/14/18

-DRAWN BY AM

-CHECKED BY

-PROJECT NAME

SHANGRILA NANNING

-DRAWING TITLE

CG-101
STANDARD KING BEDFRAME

-PROJECT NUMBER

16108

-DRAWING NUMBER

5 / 9

5 | CG-101 | STANDARD KING BED FRAME
1:15 | ISOMETRIC (WITH HEOS + EQUIPMENT)

STUDIO MUNGE

FOR DESIGN INTENT ONLY

DRAWING ARE NOT TO BE SCALED. CONTRACTOR MUST CHECK AND VERIFY ALL JOB DIMENSIONS, DRAWINGS, DETAILS AND SPECIFICATIONS; AND REPORT ANY DISCREPANCIES TO DESIGNER BEFORE PROCEEDING WITH WORK.

NOTE: HEADBOARD CONSTRUCTED IN X2 SECTIONS TO ASSEMBLE ON SITE

BED BASE PLATFORM TO BE BUILT IN X2 ASSEMBLIES TO

ALL EXPOSED WOOD EDGES TO RECEIVE 3MM RADIUS

BLACK P LAM PLYWOOD PANELS WITH VENTILATION HOLES - APPLY HIGH FRICTION RUBBER MATTING TO PREVENT MATTRESS FROM SLIDING

FABRIC LAYER BONDED TO BED RAILS FOLDED + TOP STITCHED AT EDGES CGF-101A

NOTE: BED BASE DIVIDES IN HALF AT THIS LOCATION X2 HALVES TO ASSEMBLE ON SITE

NOTE: BED BASE CONTAINS LED DOWNLIGHT FOR AMBIENT UNDER GLOW REFER TO LIGHTING DESIGNER'S SPECIFICATION FOR DETAILS

3MM THICK METAL TRIM FF-ML-101

LACQUERED RATTAN PANEL ON LACQUERED PLYWOOD SUBSTRATE CGF-101B

GUEST SWITCHPLATE WITH INTEGRATED CONVENIENCE OUTLET

STEEL ACCESS PANEL DOOR SECURES WITH MAGNETS OPENS TO WALL MOUNTED OUTLETS BEHIND FF-ML-101

SOLID WOOD BED BASE FF-WD-102

SOLID WOOD FRAME FF-WD-102

10MM X 17 MM NOTCH TO RECEIVE PLUG IN LAMP

TOP STITCHED FABRIC CORNER SEAMS FIXED TO HEADBOARD SECTIONS CGF-101A

DENOTES READING LIGHT BY OTHERS CHELSOM LED/10/BL

3MM THICK METAL TRIM FF-ML-101

10MM X 17 MM NOTCH FOR PLUG IN LAMP

SOLID WOOD FRAME FF-WD-102

HEOS GUEST EMERGENCY TORCH TO BE MOUNTED AT THIS LOCATION

REFER TO SPECIFICATION FOR BRACKET DETAILS

GUEST SWITCHPLATE WITH INTEGRATED CONVENIENCE OUTLET

STEEL ACCESS PANEL DOOR SECURES WITH MAGNETS OPENS TO WALL MOUNTED OUTLETS BEHIND FF-ML-101

LACQUERED RATTAN PANEL ON LACQUERED PLYWOOD SUBSTRATE CGF-101B

-REV/	-ISSUED FOR	-DATE

STUDIO MUNGE
 25 WINGOLD AVENUE
 TORONTO, ONTARIO
 M6B 1P8 CANADA
 416.588.1668
 STUDIUMUNGE.COM

-SCALE AS NOTED	-DATE 6/14/18
-DRAWN BY AM	-CHECKED BY
-PROJECT NAME SHANGRILA NANNING	
-DRAWING TITLE CG-101 STANDARD KING BEDFRAME	
-PROJECT NUMBER 16108	
-DRAWING NUMBER 6 / 9	

6 | CG-101 | **STANDARD KING BED FRAME**
 1:15 | ISOMETRIC

STUDIO MUNGE

FOR DESIGN INTENT ONLY

DRAWING ARE NOT TO BE SCALED. CONTRACTOR MUST CHECK AND VERIFY ALL JOB DIMENSIONS, DRAWINGS, DETAILS AND SPECIFICATIONS; AND REPORT ANY DISCREPANCIES TO DESIGNER BEFORE PROCEEDING WITH WORK.

-REV/	-ISSUED FOR	-DATE



STUDIO MUNGE
 25 WINGOLD AVENUE
 TORONTO, ONTARIO
 M6B 1P8 CANADA
 416.588.1668
 STUDIOMUNGE.COM

-SCALE
AS NOTED

-DATE
6/14/18

-DRAWN BY
AM

-CHECKED BY

-PROJECT NAME

SHANGRILA NANNING

-DRAWING TITLE

CG-101
STANDARD KING BEDFRAME

-PROJECT NUMBER
16108

-DRAWING NUMBER
7 / 9

7 | CG-101 | STANDARD KING BED FRAME
 NTS | RENDERED VIEW (WITH ADDITIONAL PIECES + HEOS)

-REV/	-ISSUED FOR	-DATE



STUDIO MUNGE
 25 WINGOLD AVENUE
 TORONTO, ONTARIO
 M6B 1P8 CANADA
 416.588.1668
 STUDIOMUNGE.COM

-SCALE AS NOTED	-DATE 6/14/18
-DRAWN BY AM	-CHECKED BY
-PROJECT NAME	
SHANGRILA NANNING	
-DRAWING TITLE	
CG-101 STANDARD KING BEDFRAME	
-PROJECT NUMBER 16108	
-DRAWING NUMBER 8 / 9	

8 | CG-101 | STANDARD KING BED FRAME
 NTS | RENDERED VIEW (WITH ADDITIONAL PIECES + HEOS)

STUDIO MUNGE
Y
E
M
D
C
B
A
Y

FOR DESIGN INTENT ONLY

DRAWING ARE NOT TO BE SCALED. CONTRACTOR MUST CHECK AND VERIFY ALL JOB DIMENSIONS, DRAWINGS, DETAILS AND SPECIFICATIONS; AND REPORT ANY DISCREPANCIES TO DESIGNER BEFORE PROCEEDING WITH WORK.

-REV/	-ISSUED FOR	-DATE



STUDIO MUNGE
25 WINGOLD AVENUE
TORONTO, ONTARIO
M6B 1P8 CANADA
416.588.1668
STUDIOMUNGE.COM

-SCALE AS NOTED	-DATE 6/14/18
-DRAWN BY AM	-CHECKED BY
-PROJECT NAME SHANGRILA NANNING	
-DRAWING TITLE CG-101 STANDARD KING BEDFRAME	
-PROJECT NUMBER 16108	
-DRAWING NUMBER 9 / 9	

9	CG-101	STANDARD KING BED FRAME RENDERED VIEW (BED FRAME ONLY)
	NTS	