

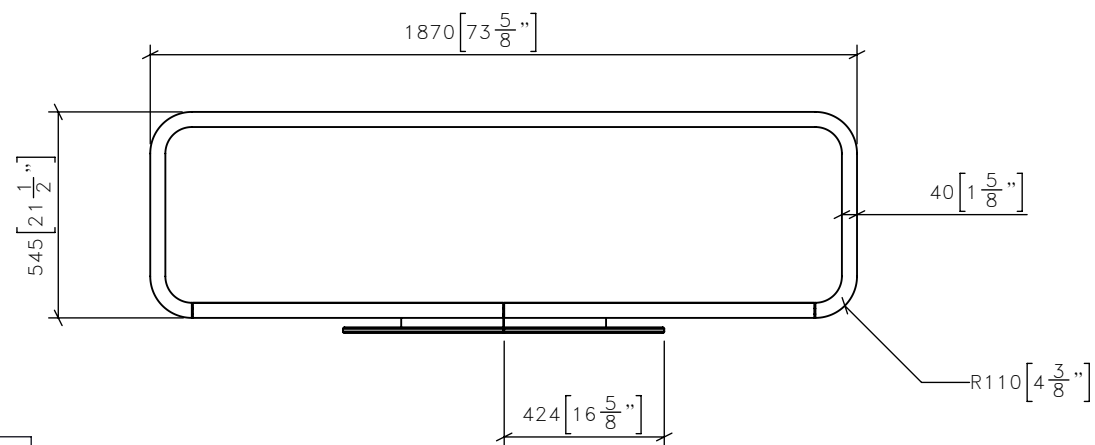


1	CG-02	GF RECEPTION CABINET
	1:20	FRONT ELEVATION

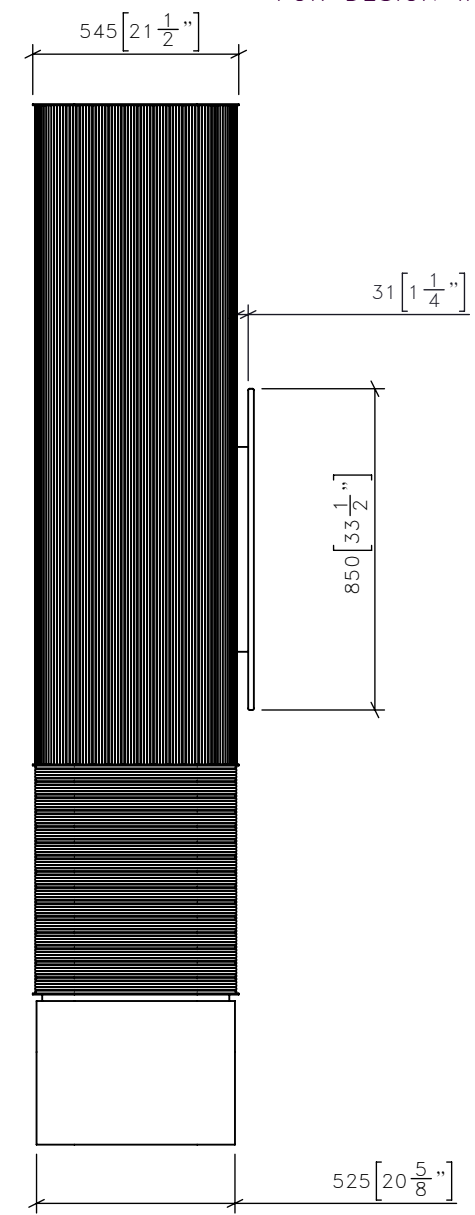

2	CG-02	GF RECEPTION CABINET PLAN
	1:20	

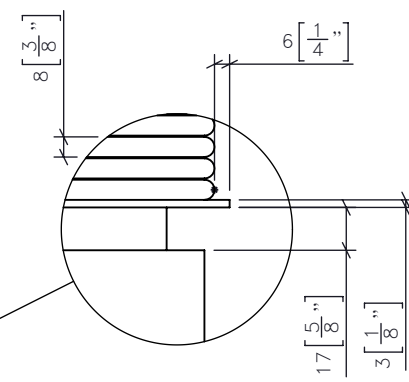

3	CG-02	GF RECEPTION CABINET SIDE ELEVATION
	1:20	

FOR DESIGN INTENT ONLY

DRAWING ARE NOT TO BE SCALED. CONTRACTOR MUST CHECK AND VERIFY ALL JOB DIMENSIONS, DRAWINGS, DETAILS AND SPECIFICATIONS; AND REPORT ANY DISCREPANCIES TO DESIGNER BEFORE PROCEEDING WITH WORK.

-REV.	-ISSUED FOR	-DATE

STUDIO
MUNGE

25 WINGOLD AVENUE
TORONTO, ONTARIO
M6B 1P8 CANADA
416.588.1668
STUDIOMUNGE.COM

-SCALE	-DATE
AS NOTED	1/29/19

-DRAWN BY
AM

-PROJECT NAME

SHANGRILA NANNING

-DRAWING TITLE

CG-02
GF RECEPTION CABINET


-PROJECT NUMBER
16108

-DRAWING NUMBER
1 / 5

4

CG-02
1:15

GF RECEPTION CABINET
NO DOORS

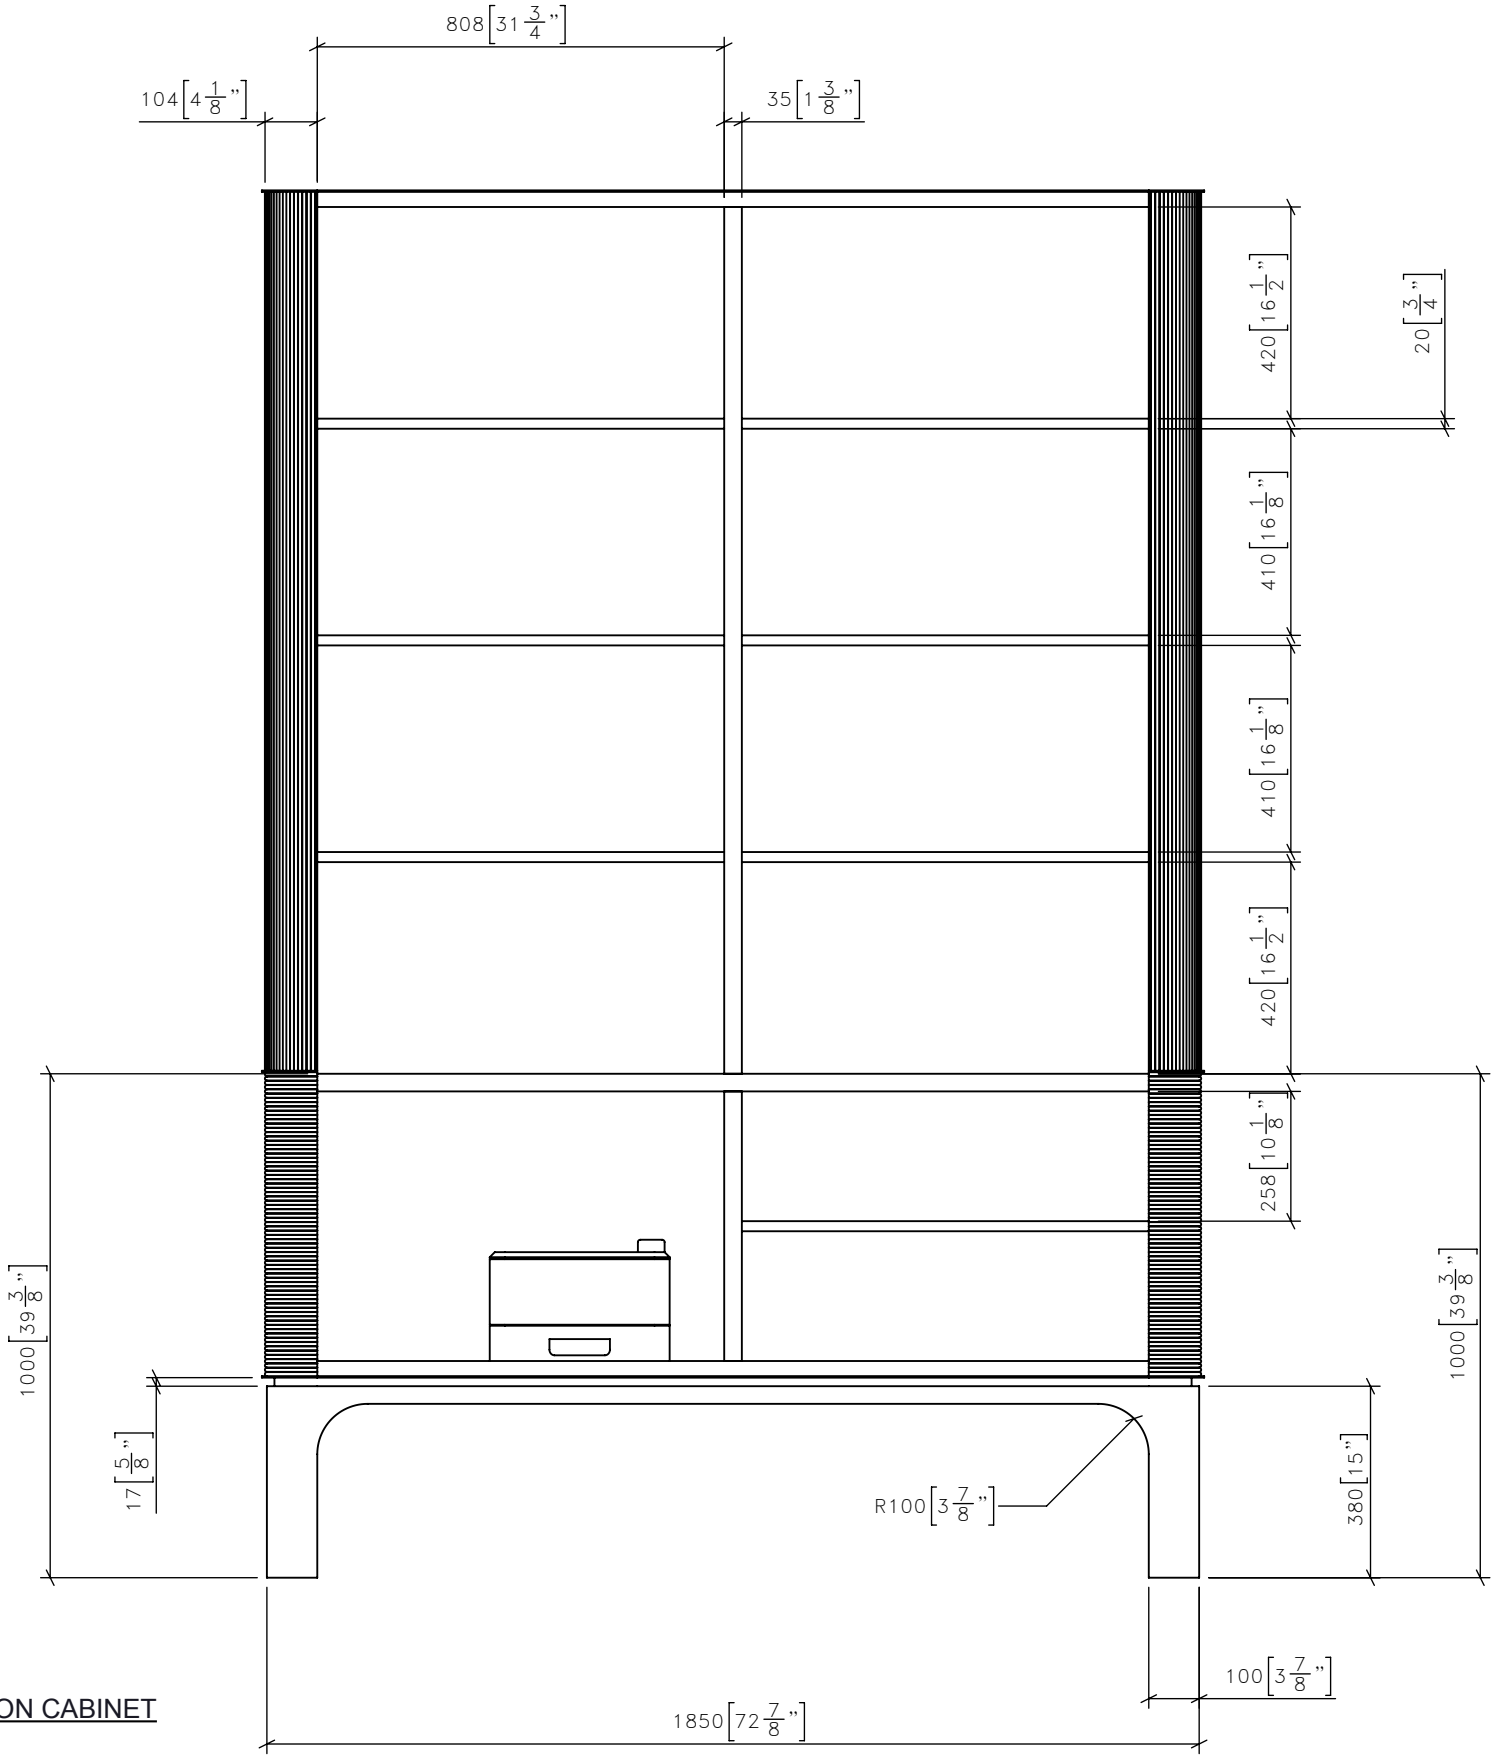

FOR DESIGN INTENT ONLY

DRAWING ARE NOT TO BE SCALED. CONTRACTOR MUST CHECK AND VERIFY ALL JOB DIMENSIONS, DRAWINGS, DETAILS AND SPECIFICATIONS; AND REPORT ANY DISCREPANCIES TO DESIGNER BEFORE PROCEEDING WITH WORK.

—REV/	—ISSUED FOR	—DATE

STUDIO
MUNGE

25 WINGOLD AVENUE
TORONTO, ONTARIO
M6B 1P8 CANADA
416.588.1668
STUDIOMUNGE.COM

—SCALE AS NOTED	—DATE 1/29/19
—DRAWN BY AM	—CHECKED BY
—PROJECT NAME SHANGRILA NANNING	
—DRAWING TITLE CG-02 GF RECEPTION CABINET	
—PROJECT NUMBER 16108	
—DRAWING NUMBER 2 / 5	

FOR DESIGN INTENT ONLY


DRAWING ARE NOT TO BE SCALED. CONTRACTOR MUST CHECK AND VERIFY ALL JOB DIMENSIONS, DRAWINGS, DETAILS AND SPECIFICATIONS, AND REPORT ANY DISCREPANCIES TO DESIGNER BEFORE PROCEEDING WITH WORK.

REV	ISSUED FOR	DATE

STUDIO
MUNGE

25 WINGOLD AVENUE
TORONTO, ONTARIO
M6B 1P8 CANADA
416.588.1668
STUDIOMUNGE.COM

SCALE AS NOTED	DATE 1/29/19
DRAWN BY AM	CHECKED BY
PROJECT NAME	
SHANGRILA NANNING	
DRAWING TITLE	
CG-02 GF RECEPTION CABINET	
PROJECT NUMBER	
16108	
DRAWING NUMBER	
3 / 5	

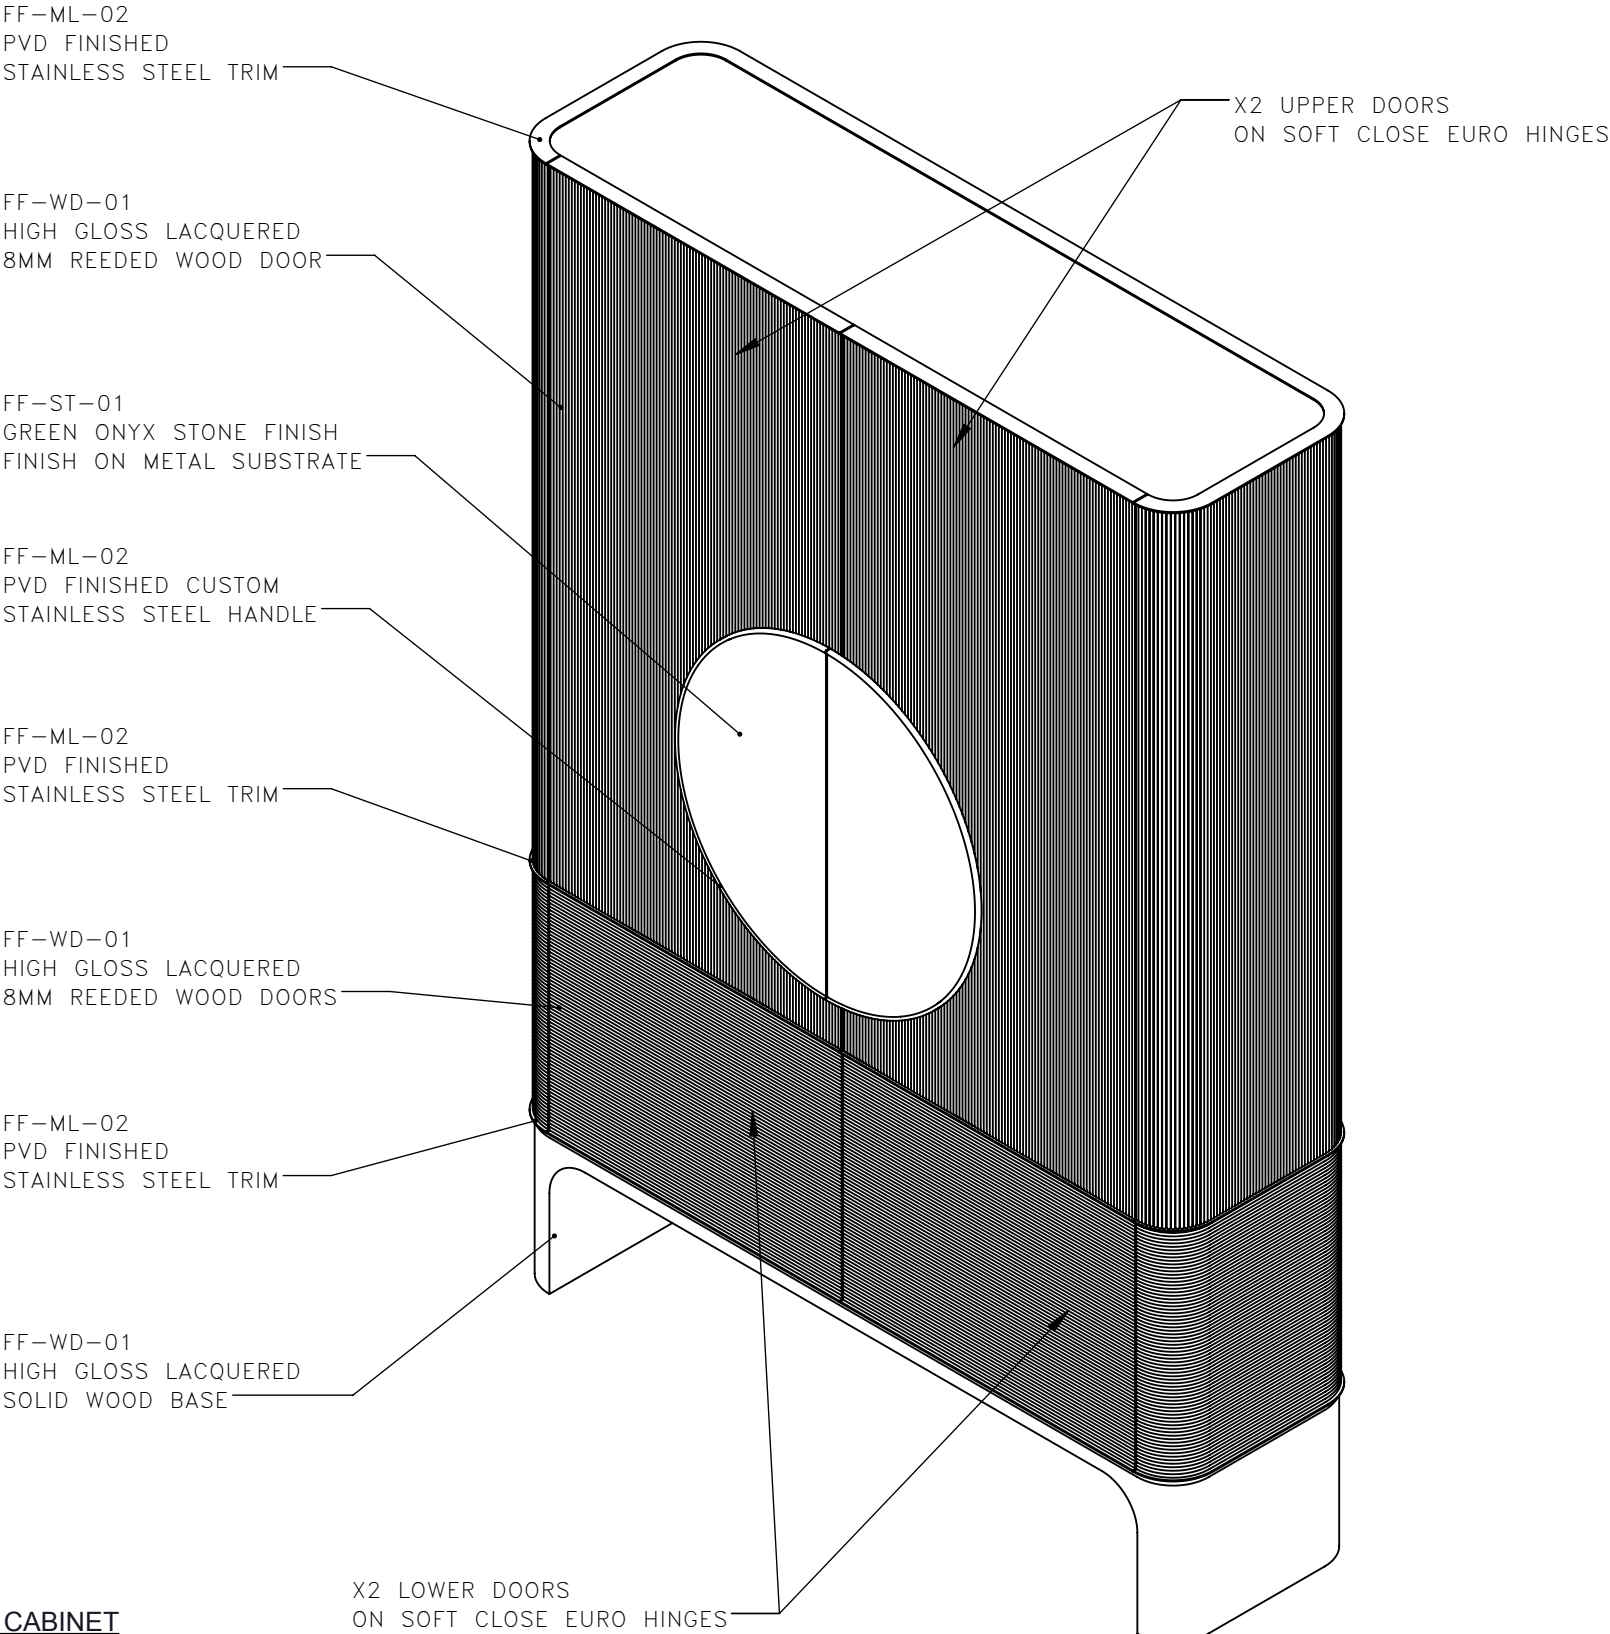


4

CG-02
1:15

GF RECEPTION CABINET
ISOMETRIC FRONT

STUDIO MUNGE

Y
1
2
3
4
5
6
X

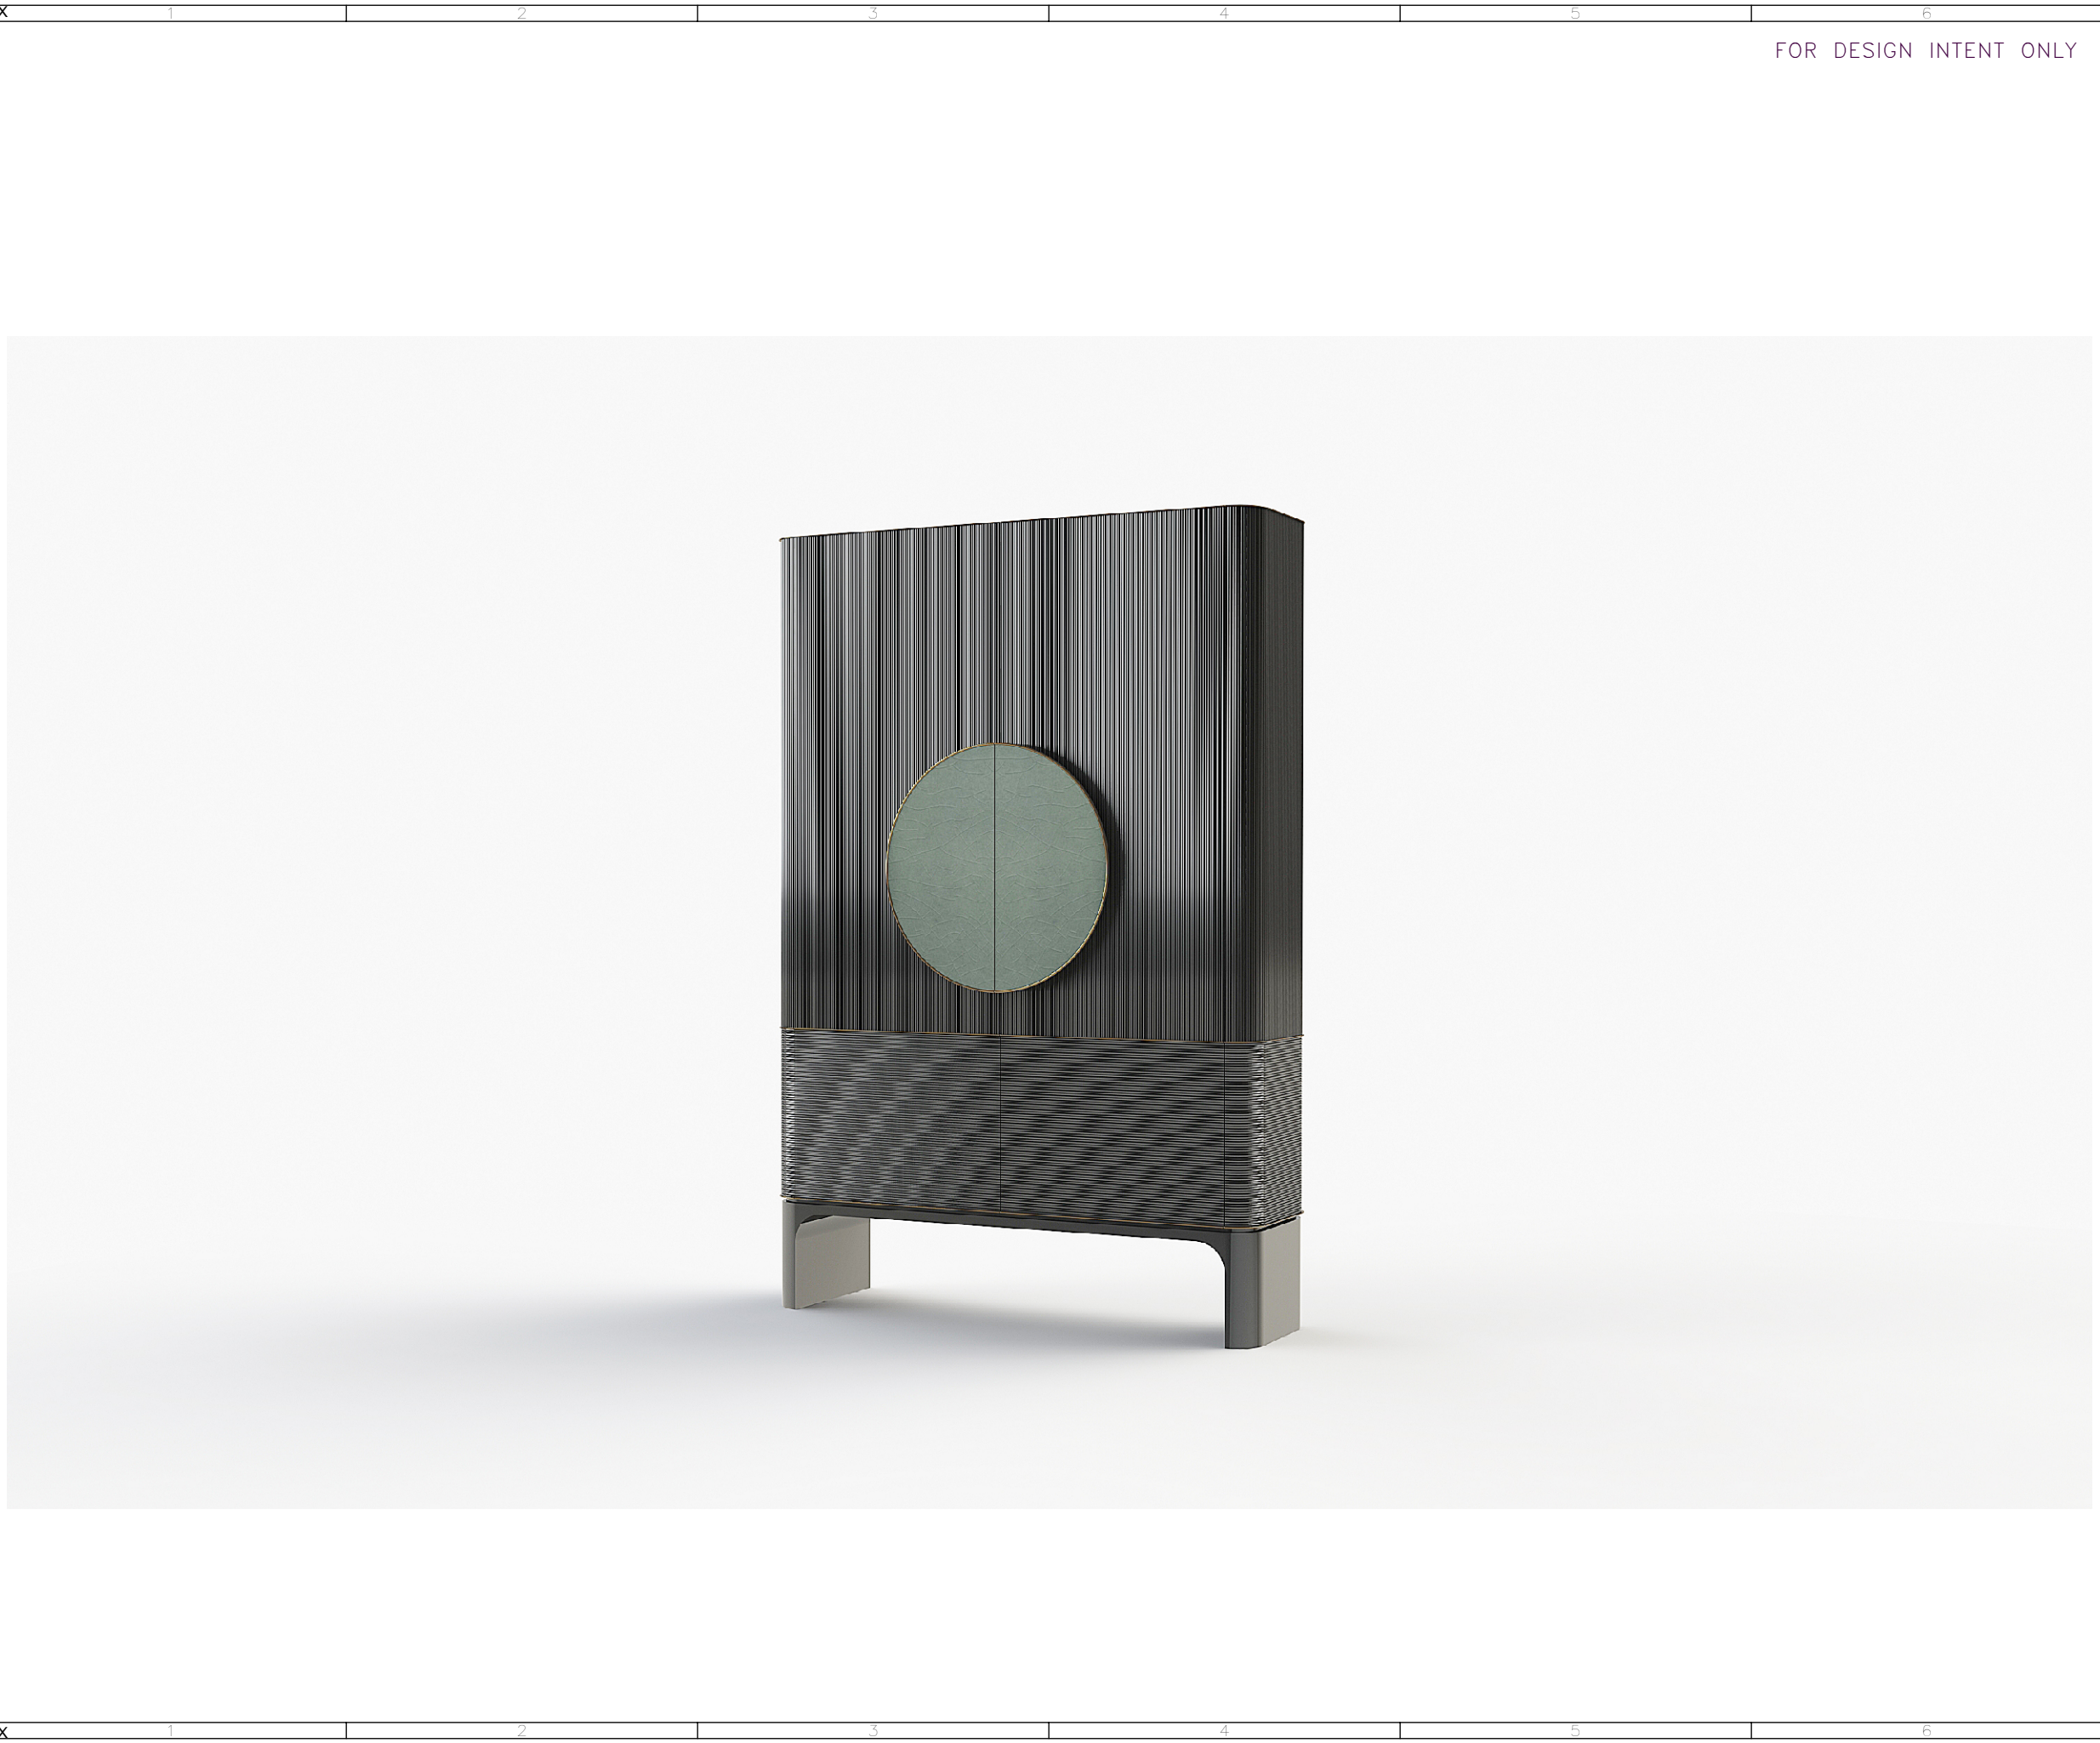

FOR DESIGN INTENT ONLY

DRAWING ARE NOT TO BE SCALED. CONTRACTOR MUST CHECK AND VERIFY ALL JOB DIMENSIONS, DRAWINGS, DETAILS AND SPECIFICATIONS, AND REPORT ANY DISCREPANCIES TO DESIGNER BEFORE PROCEEDING WITH WORK.

REV	ISSUED FOR	DATE

STUDIO
MUNGE

25 WINGOLD AVENUE
TORONTO, ONTARIO
M6B 1P8 CANADA
416.588.1668
STUDIOMUNGE.COM

SCALE	DATE
AS NOTED	1/29/19
DRAWN BY	CHECKED BY
AM	
PROJECT NAME	
SHANGRILA NANNING	
DRAWING TITLE	
CG-02 GF RECEPTION CABINET	
PROJECT NUMBER	
16108	
DRAWING NUMBER	
4 / 5	

STUDIO MUNGE

Y
1
2
3
4
5
6
X



FOR DESIGN INTENT ONLY

DRAWING ARE NOT TO BE SCALED. CONTRACTOR MUST CHECK AND VERIFY ALL JOB DIMENSIONS, DRAWINGS, DETAILS AND SPECIFICATIONS, AND REPORT ANY DISCREPANCIES TO DESIGNER BEFORE PROCEEDING WITH WORK.

REV	ISSUED FOR	DATE

STUDIO
MUNGE

25 WINGOLD AVENUE
TORONTO, ONTARIO
M6B 1P8 CANADA
416.588.1668
STUDIOMUNGE.COM

SCALE	DATE
AS NOTED	1/29/19
DRAWN BY	CHECKED BY
AM	
PROJECT NAME	
SHANGRILA NANNING	
DRAWING TITLE	
CG-02 GF RECEPTION CABINET	
PROJECT NUMBER	
16108	
DRAWING NUMBER	
5 / 5	