



FOR DESIGN INTENT ONLY


DRAWING ARE NOT TO BE SCALED. CONTRACTOR MUST CHECK AND VERIFY ALL JOB DIMENSIONS, DRAWINGS, DETAILS AND SPECIFICATIONS; AND REPORT ANY DISCREPANCIES TO DESIGNER BEFORE PROCEEDING WITH WORK.

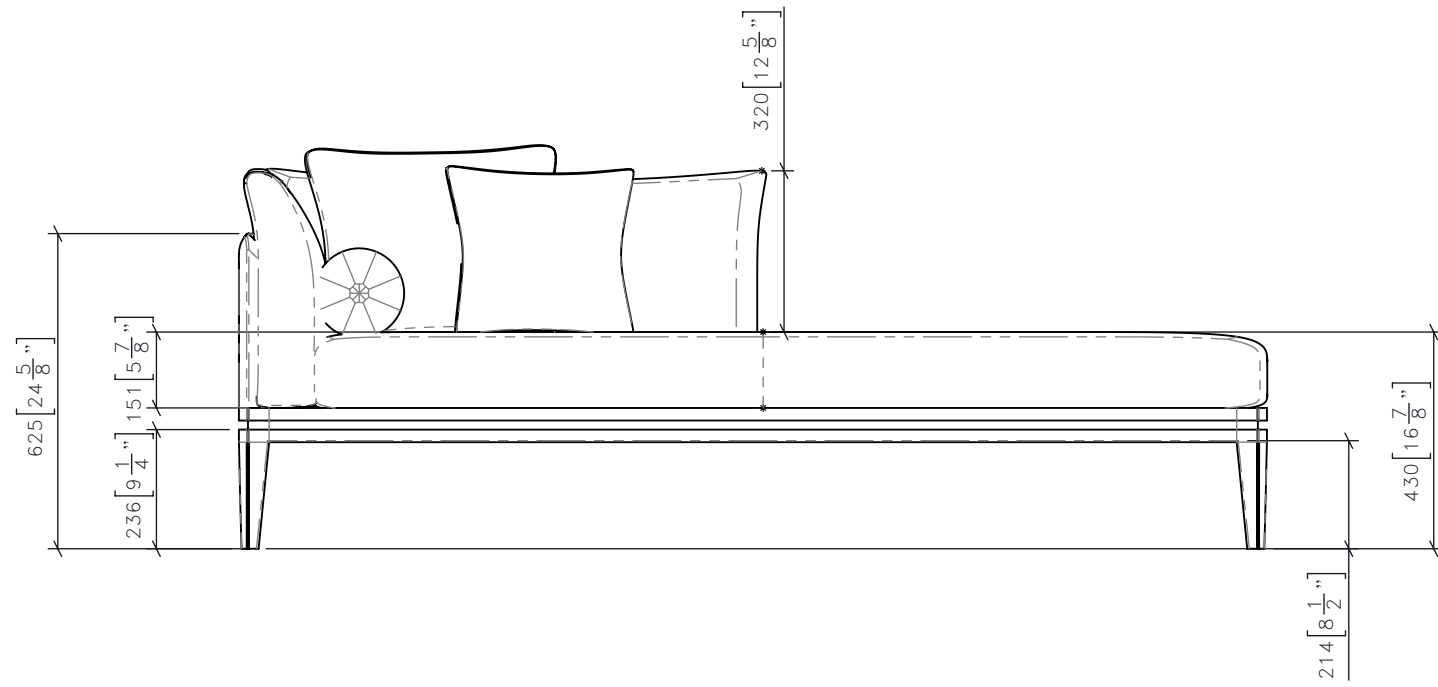

1 | CG-XX | ITEM DESCRIPTION
1:15 | FRONT ELEVATION

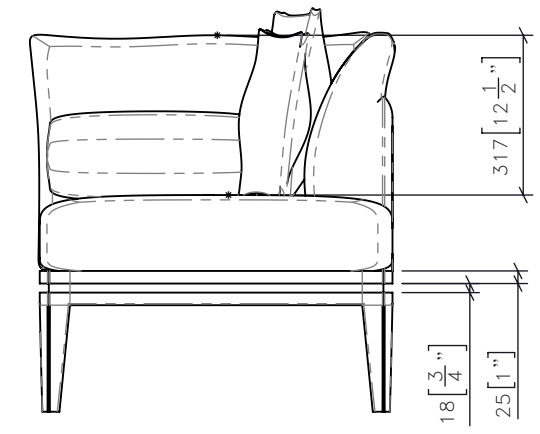


3 | CG-XX | ITEM DESCRIPTION
1:15 | SIDE ELEVATION

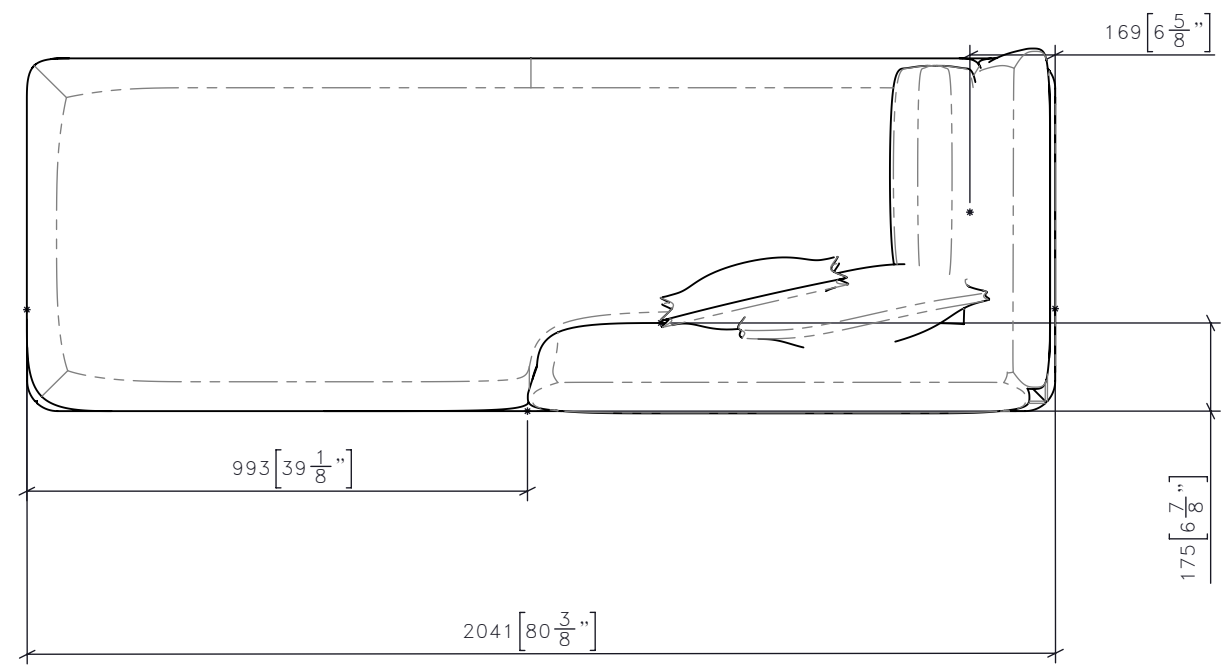


2 | CG-XX | ITEM DESCRIPTION
1:15 | PLAN

-REV/	-ISSUED FOR	-DATE
<p>STUDIO MUNGE 25 WINGOLD AVENUE TORONTO, ONTARIO M6B 1P8 CANADA 416.588.1668 STUDIOMUNGE.COM</p>		
-SCALE	-DATE	
AS NOTED	11/24/20	
-DRAWN BY	-CHECKED BY	
LS		
-PROJECT NAME		
PROJECT TITLE		
-DRAWING TITLE		
CG-XX ITEM DESCRIPTION		
-PROJECT NUMBER		
XXXXXX		
-DRAWING NUMBER		
1 / 5		

-REV/	-ISSUED FOR	-DATE

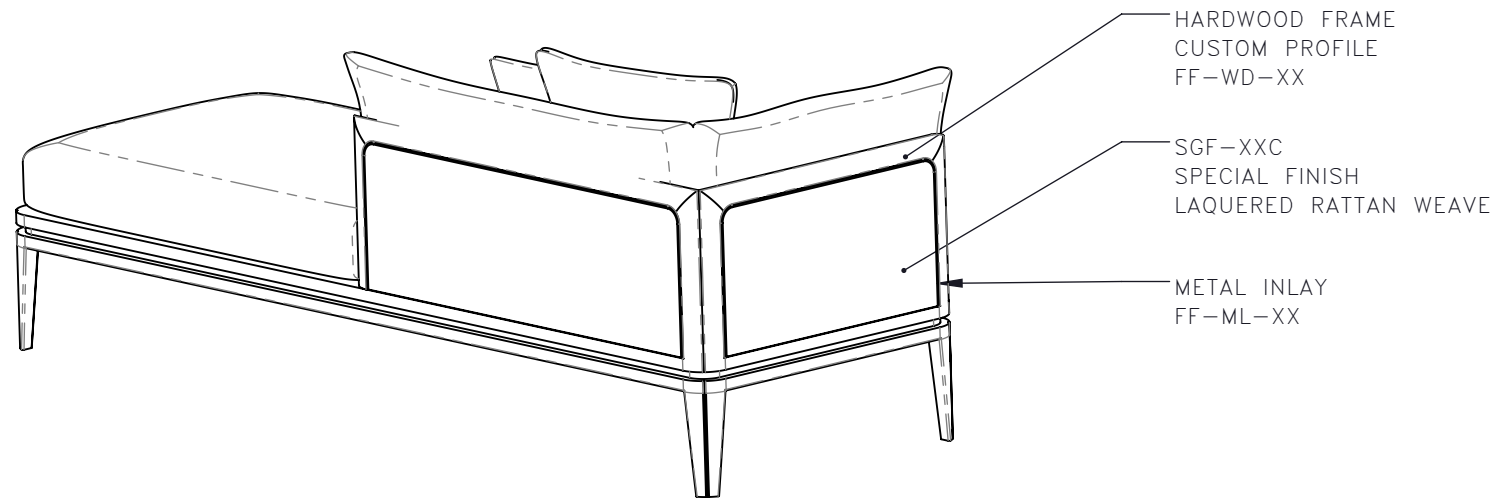

4	CG-XX	ITEM DESCRIPTION Drawing View11
	1:15	

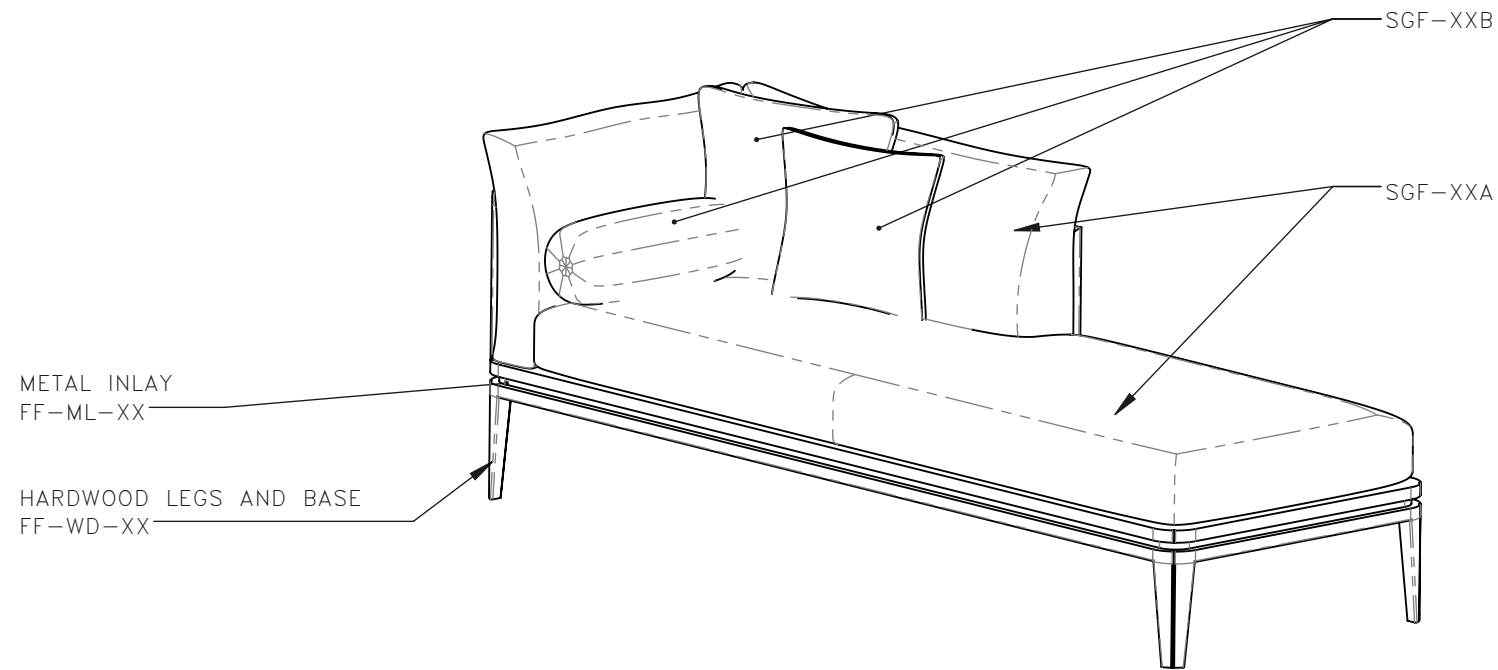

5	CG-XX	ITEM DESCRIPTION Drawing View14
	1:15	

STUDIO MUNGE
 25 WINGOLD AVENUE
 TORONTO, ONTARIO
 M6B 1P8 CANADA
 416.588.1668
 STUDIOMUNGE.COM

-SCALE
AS NOTED

-DATE
11/24/20

-DRAWN BY
LS

-CHECKED BY

-PROJECT NAME

PROJECT TITLE

-DRAWING TITLE

CG-XX
ITEM DESCRIPTION

-PROJECT NUMBER
XXXXXX

-DRAWING NUMBER
2 / 5

STUDIO MUNGE
Y
E
M
D
C
B
A
Y

1 2 3 4 5 6

FOR DESIGN INTENT ONLY

DRAWING ARE NOT TO BE SCALED. CONTRACTOR MUST CHECK AND VERIFY ALL JOB DIMENSIONS, DRAWINGS, DETAILS AND SPECIFICATIONS; AND REPORT ANY DISCREPANCIES TO DESIGNER BEFORE PROCEEDING WITH WORK.

-REV/	-ISSUED FOR	-DATE

**STUDIO
MUNGE**
25 WINGOLD AVENUE
TORONTO, ONTARIO
M6B 1P8 CANADA
416.588.1668
STUDIOMUNGE.COM



-SCALE AS NOTED	-DATE 11/24/20
-DRAWN BY LS	-CHECKED BY
-PROJECT NAME	
PROJECT TITLE	
-DRAWING TITLE	
CG-XX ITEM DESCRIPTION	
-PROJECT NUMBER XXXXXX	
-DRAWING NUMBER 3 / 5	

1 2 3 4 5 6


STUDIO MUNGE
Y
E
M
D
C
B
A
Y

1 2 3 4 5 6

FOR DESIGN INTENT ONLY

DRAWING ARE NOT TO BE SCALED. CONTRACTOR MUST CHECK AND VERIFY ALL JOB DIMENSIONS, DRAWINGS, DETAILS AND SPECIFICATIONS; AND REPORT ANY DISCREPANCIES TO DESIGNER BEFORE PROCEEDING WITH WORK.

-REV/	-ISSUED FOR	-DATE

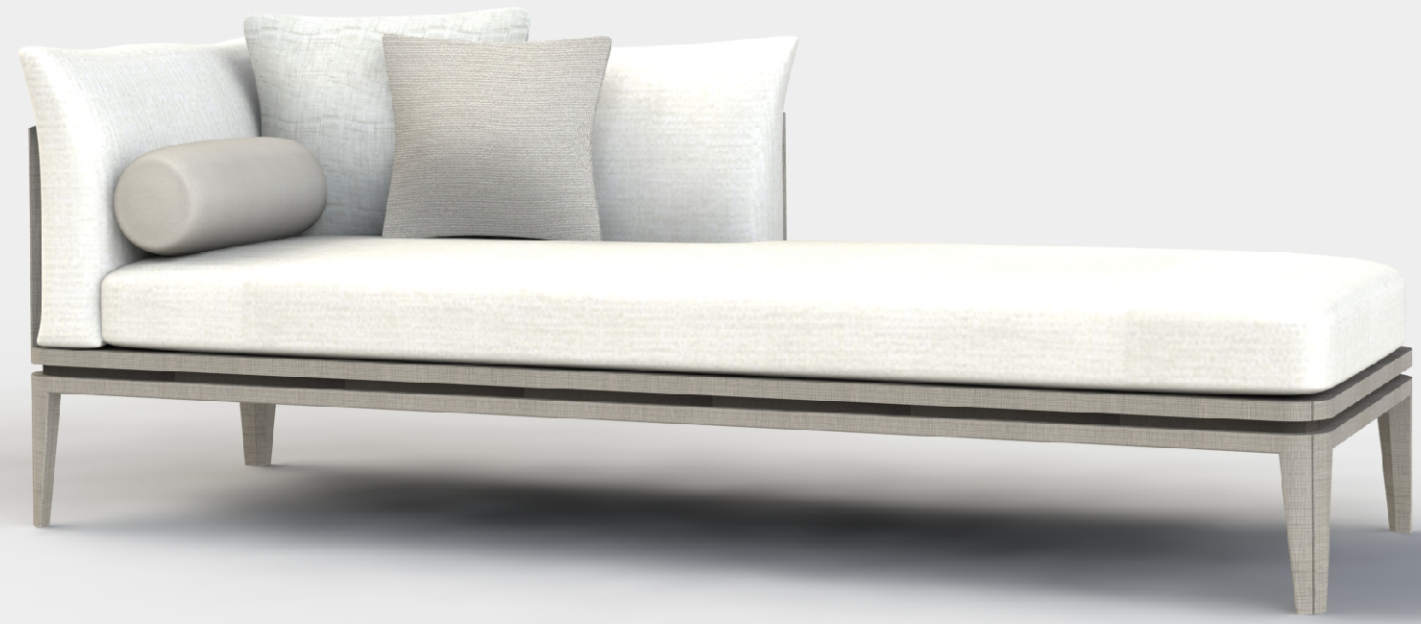

**STUDIO
MUNGE**
25 WINGOLD AVENUE
TORONTO, ONTARIO
M6B 1P8 CANADA
416.588.1668
STUDIOMUNGE.COM

-SCALE AS NOTED	-DATE 11/24/20
-DRAWN BY LS	-CHECKED BY
-PROJECT NAME	
PROJECT TITLE	
-DRAWING TITLE	
CG-XX ITEM DESCRIPTION	
-PROJECT NUMBER XXXXXX	
-DRAWING NUMBER 4 / 5	

1 2 3 4 5 6


STUDIO MUNGE
Y
E
M
D
C
B
A
Y

1 2 3 4 5 6

FOR DESIGN INTENT ONLY

DRAWING ARE NOT TO BE SCALED. CONTRACTOR MUST CHECK AND VERIFY ALL JOB DIMENSIONS, DRAWINGS, DETAILS AND SPECIFICATIONS; AND REPORT ANY DISCREPANCIES TO DESIGNER BEFORE PROCEEDING WITH WORK.

-REV/	-ISSUED FOR	-DATE

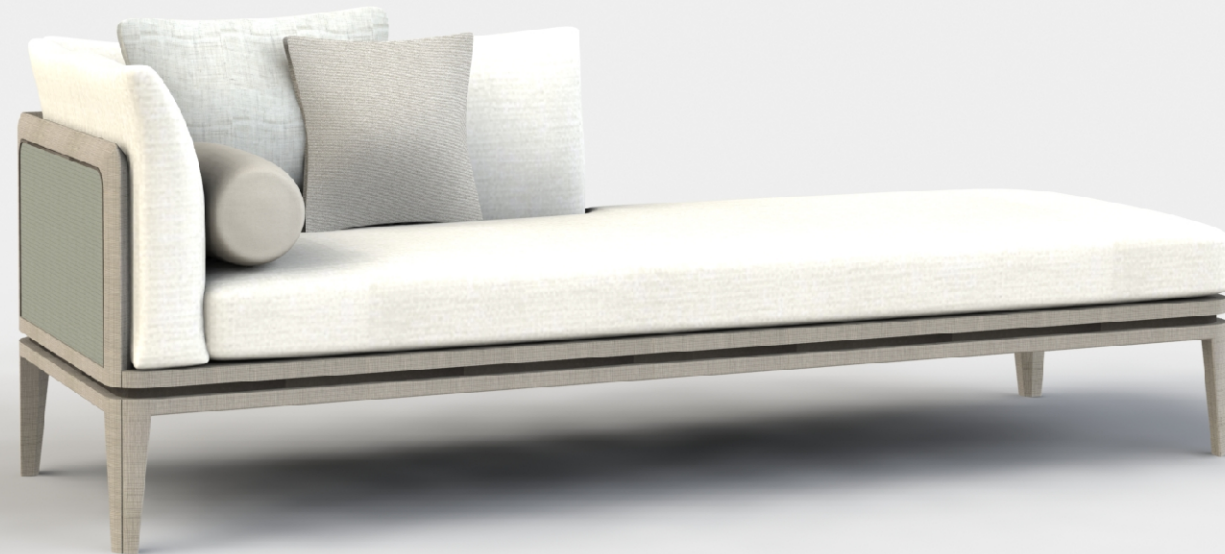

**STUDIO
MUNGE**
25 WINGOLD AVENUE
TORONTO, ONTARIO
M6B 1P8 CANADA
416.588.1668
STUDIOMUNGE.COM

-SCALE AS NOTED	-DATE 11/24/20
-DRAWN BY LS	-CHECKED BY
-PROJECT NAME	
PROJECT TITLE	
-DRAWING TITLE	
CG-XX ITEM DESCRIPTION	
-PROJECT NUMBER XXXXXX	
-DRAWING NUMBER 5 / 5	

1 2 3 4 5 6