



STUDIO MUNGE

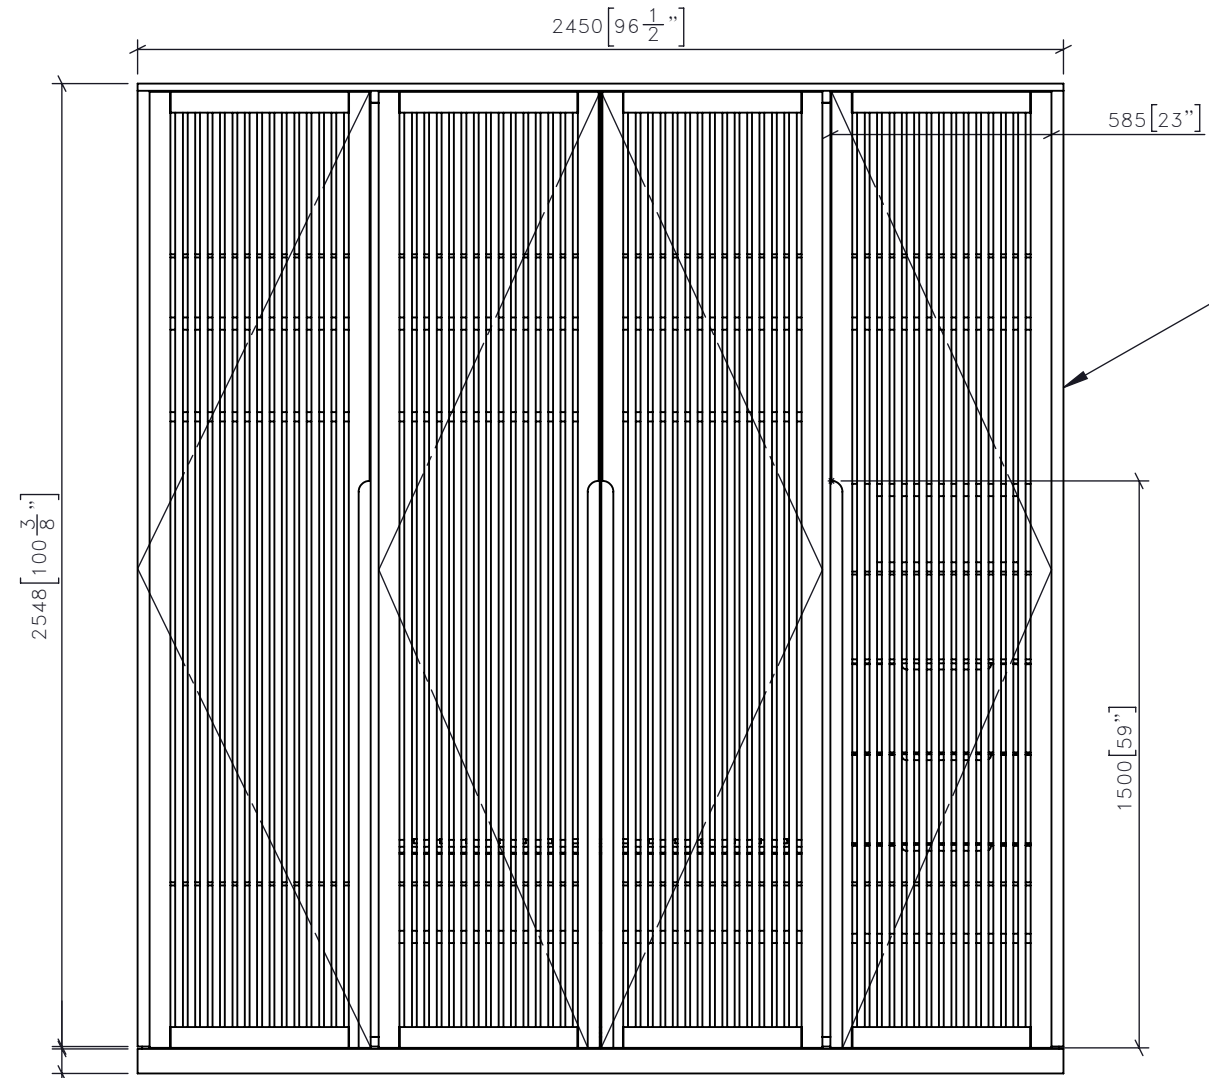

1 CG-100
1:20 TYPICAL KING CLOSET
FRONT ELEVATION

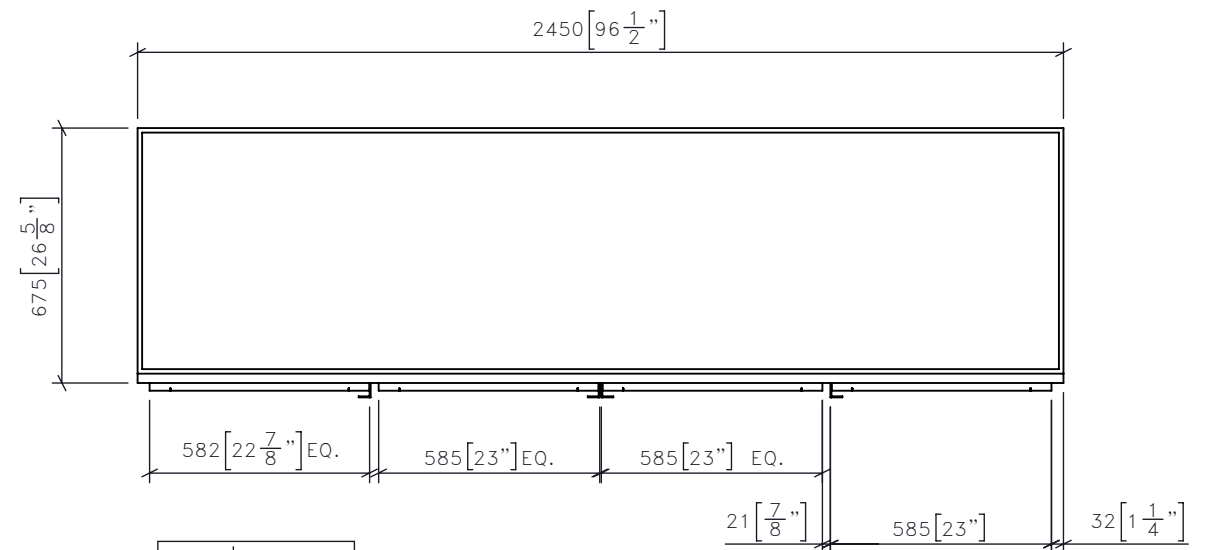


2 CG-100
1:20 TYPICAL KING CLOSET
PLAN

CLOSET MOUNTED TO FINISHED WALL

HARDWOOD CASE
FF-WD-101

FOR DESIGN INTENT ONLY

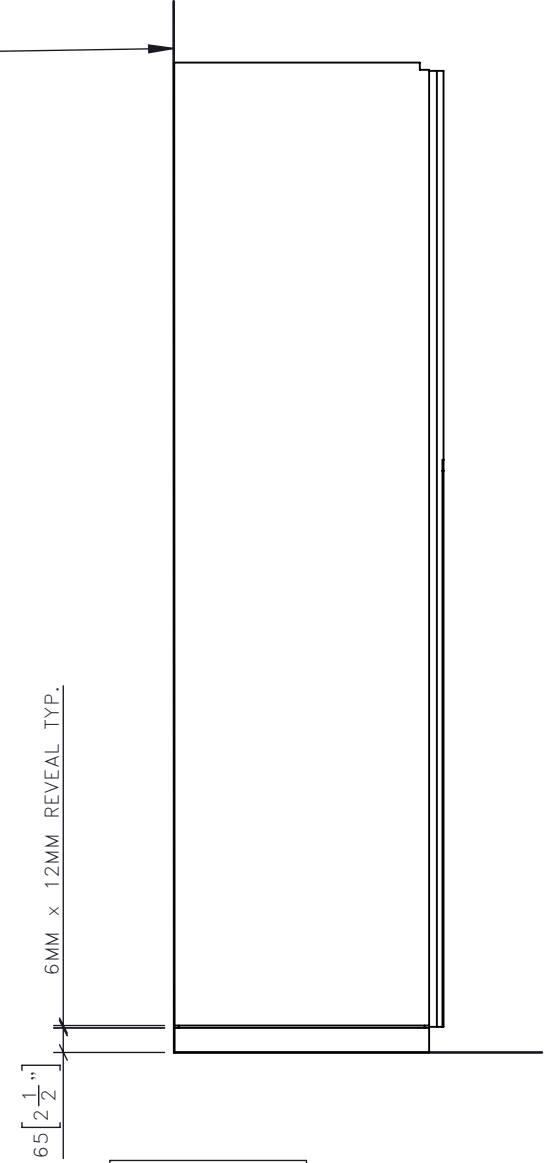

3 CG-100
1:20 TYPICAL KING CLOSET
SIDE ELEVATION

DRAWING ARE NOT TO BE SCALED. CONTRACTOR MUST CHECK AND VERIFY ALL JOB DIMENSIONS, DRAWINGS, DETAILS AND SPECIFICATIONS; AND REPORT ANY DISCREPANCIES TO DESIGNER BEFORE PROCEEDING WITH WORK.

-REV/	-ISSUED FOR	-DATE

STUDIO MUNGE
25 WINGOLD AVENUE
TORONTO, ONTARIO
M6B 1P8 CANADA
416.588.1668
STUDIOMUNGE.COM

-SCALE
AS NOTED

-DATE
12/12/18

-DRAWN BY
LS

-CHECKED BY

-PROJECT NAME

SHANGRI-LA NANNING

-DRAWING TITLE

CG-100
TYPICAL KING CLOSET


-PROJECT NUMBER
16108

-DRAWING NUMBER
1 / 7

STUDIO MUNGE

FOR DESIGN INTENT ONLY

DRAWING ARE NOT TO BE SCALED. CONTRACTOR MUST CHECK AND VERIFY ALL JOB DIMENSIONS, DRAWINGS, DETAILS AND SPECIFICATIONS; AND REPORT ANY DISCREPANCIES TO DESIGNER BEFORE PROCEEDING WITH WORK.

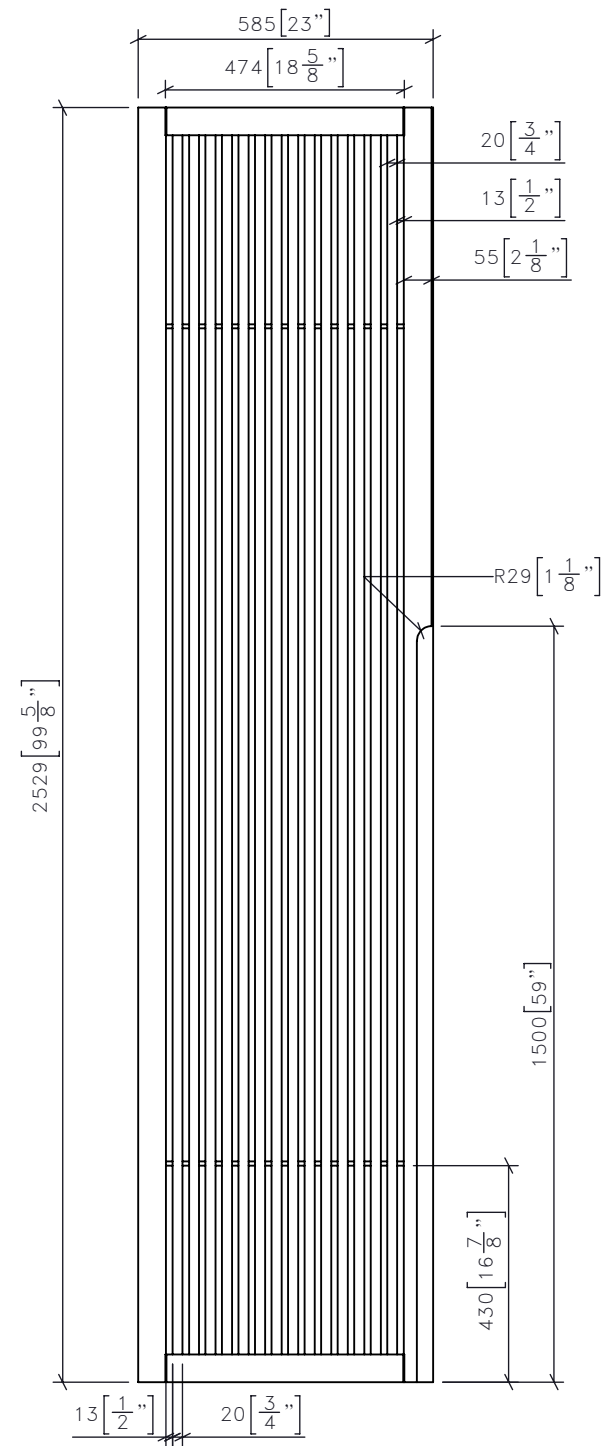

Ø8MM METAL ROD
TO HOLD SLATS IN
PLACE
FF-ML-101


WOODEN SLATTED DOOR
ADD DOOR BUMPERS AS
NEEDED

FF-WD-101


14 WOODEN SLATS
15MM X 20MM EACH
SPACED EQUALLY APART

FF-WD-101

CUSTOM METAL
DOOR PULLS
FF-ML-101

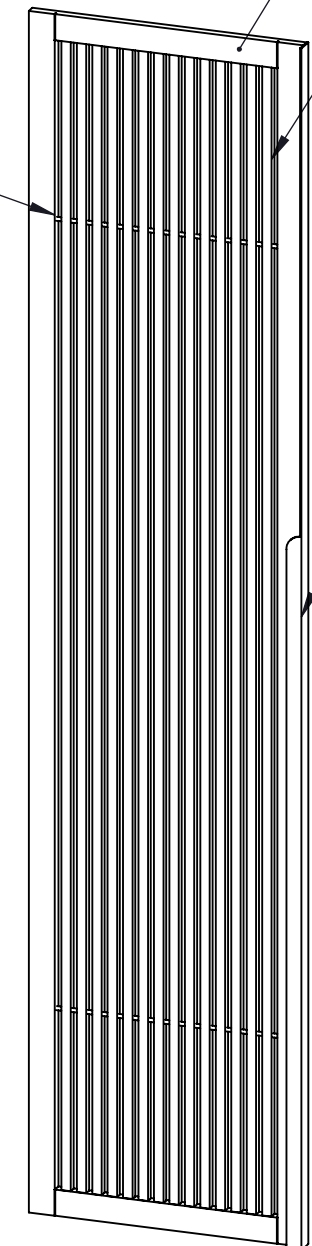

4 CG-100
1:15 TYPICAL KING CLOSET
DOOR DETIAL - FRONT ELEVATION

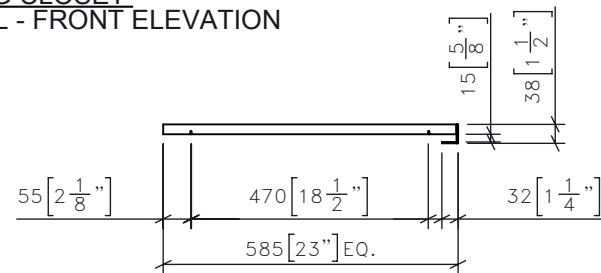

5 CG-100
1:15 TYPICAL KING CLOSET
DOOR DETIAL - PLAN

6 CG-100
1:15 TYPICAL KING CLOSET
DOOR DETIAL - DIMETRIC

-REV/	-ISSUED FOR	-DATE

**STUDIO
MUNGE**
25 WINGOLD AVENUE
TORONTO, ONTARIO
M6B 1P8 CANADA
416.588.1668
STUDIOMUNGE.COM

-SCALE AS NOTED
-DATE 12/12/18

-DRAWN BY LS
-CHECKED BY

-PROJECT NAME
SHANGRI-LA NANNING

-DRAWING TITLE
CG-100
TYPICAL KING CLOSET

-PROJECT NUMBER
16108


-DRAWING NUMBER
2 / 7

STUDIO MUNGE

NOTE: 3MM ROUND OVER ON ALL WOOD EDGES
 ALL WELDS TO BE GRINDED FLUSH
 EASE ALL METAL EDGES

FOR DESIGN INTENT ONLY

DRAWING ARE NOT TO BE SCALED. CONTRACTOR MUST CHECK AND VERIFY ALL JOB DIMENSIONS, DRAWINGS, DETAILS AND SPECIFICATIONS; AND REPORT ANY DISCREPANCIES TO DESIGNER BEFORE PROCEEDING WITH WORK.

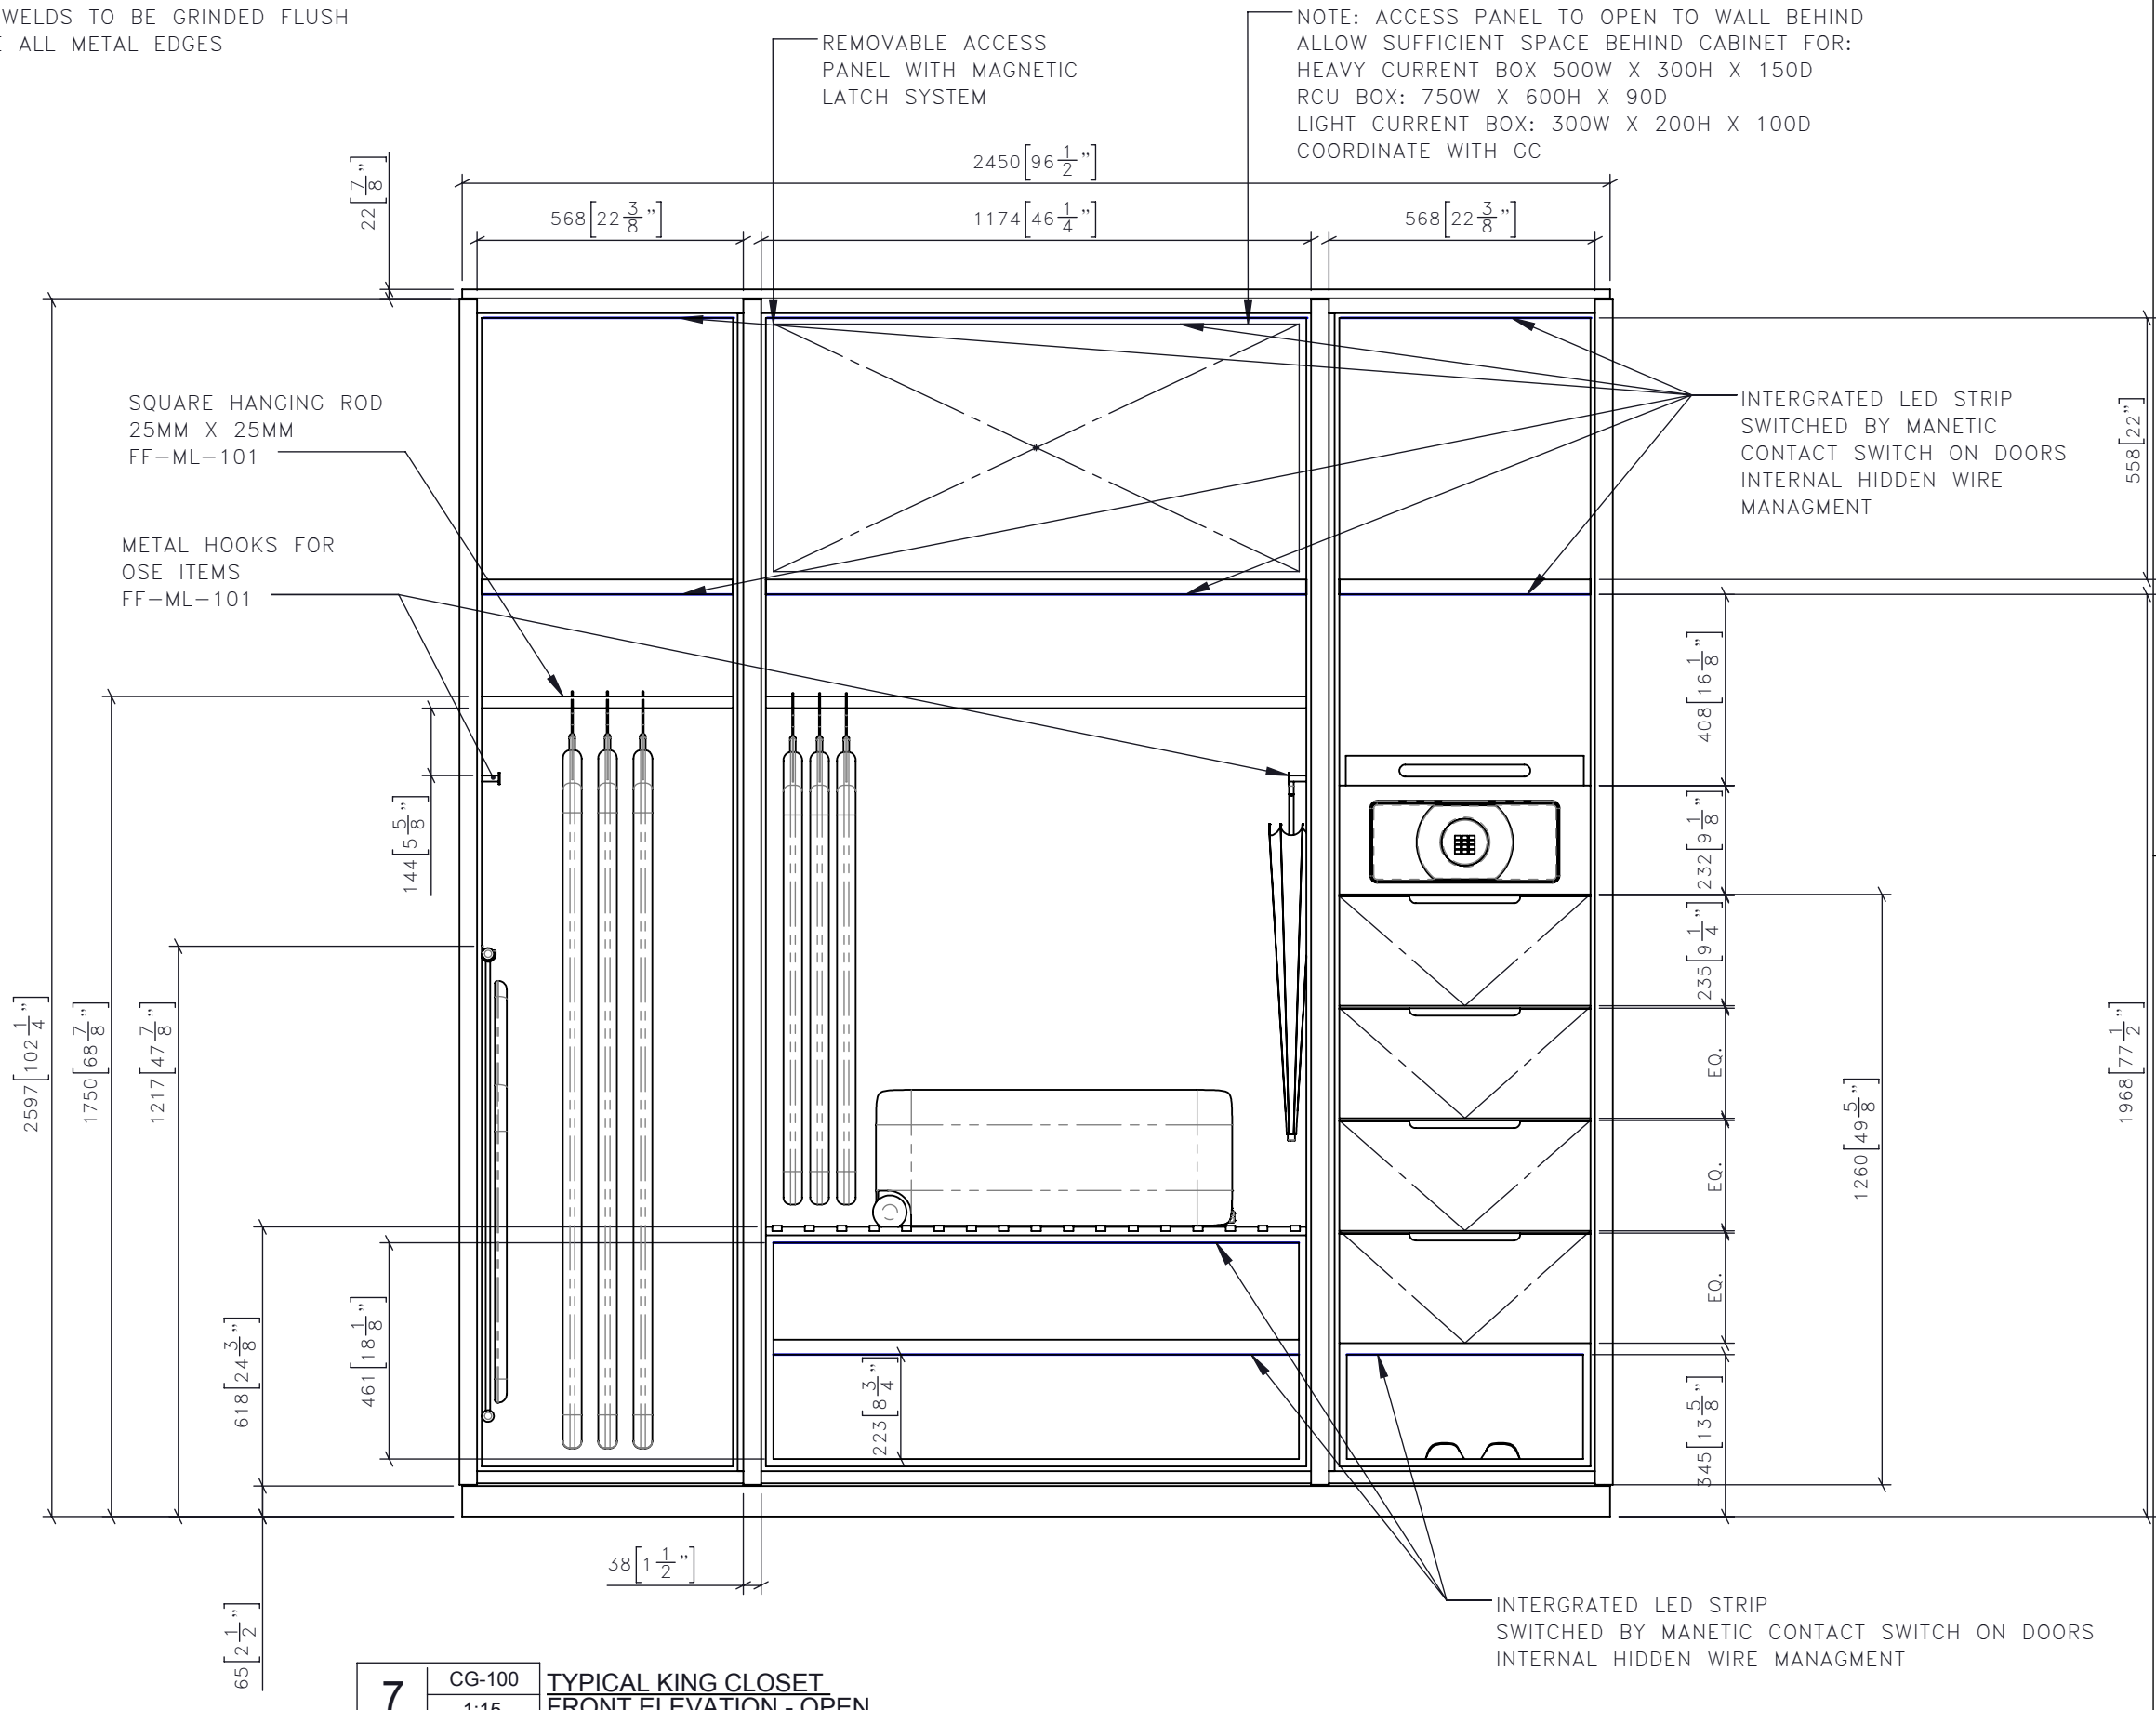

-REV	-ISSUED FOR	-DATE

STUDIO MUNGE
 25 WINGOLD AVENUE
 TORONTO, ONTARIO
 M6B 1P8 CANADA
 416.588.1668
 STUDIOMUNGE.COM

-SCALE	AS NOTED	-DATE	12/12/18
-DRAWN BY	LS	-CHECKED BY	
-PROJECT NAME	SHANGRI-LA NANNING		
-DRAWING TITLE	CG-100 TYPICAL KING CLOSET		
-PROJECT NUMBER	16108		
-DRAWING NUMBER	3 / 7		


7 CG-100 TYPICAL KING CLOSET
 1:15 FRONT ELEVATION - OPEN

STUDIO MUNGE


FOR DESIGN INTENT ONLY

DRAWING ARE NOT TO BE SCALED. CONTRACTOR MUST CHECK AND VERIFY ALL JOB DIMENSIONS, DRAWINGS, DETAILS AND SPECIFICATIONS; AND REPORT ANY DISCREPANCIES TO DESIGNER BEFORE PROCEEDING WITH WORK.

-REV/	-ISSUED FOR	-DATE

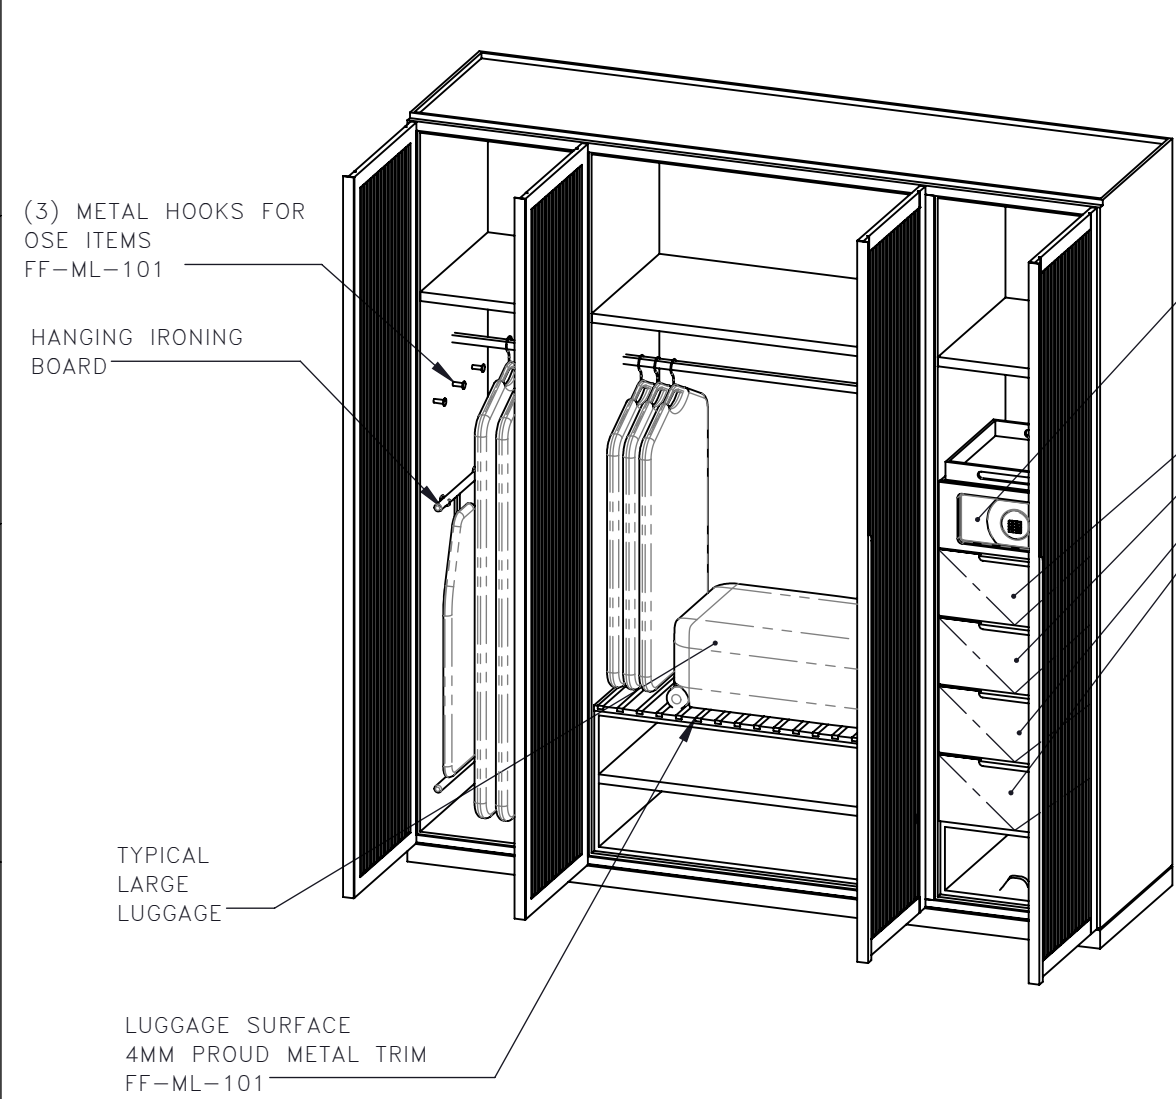

8 CG-100
1:25 TYPICAL KING CLOSET
FRONT DIMETRIC

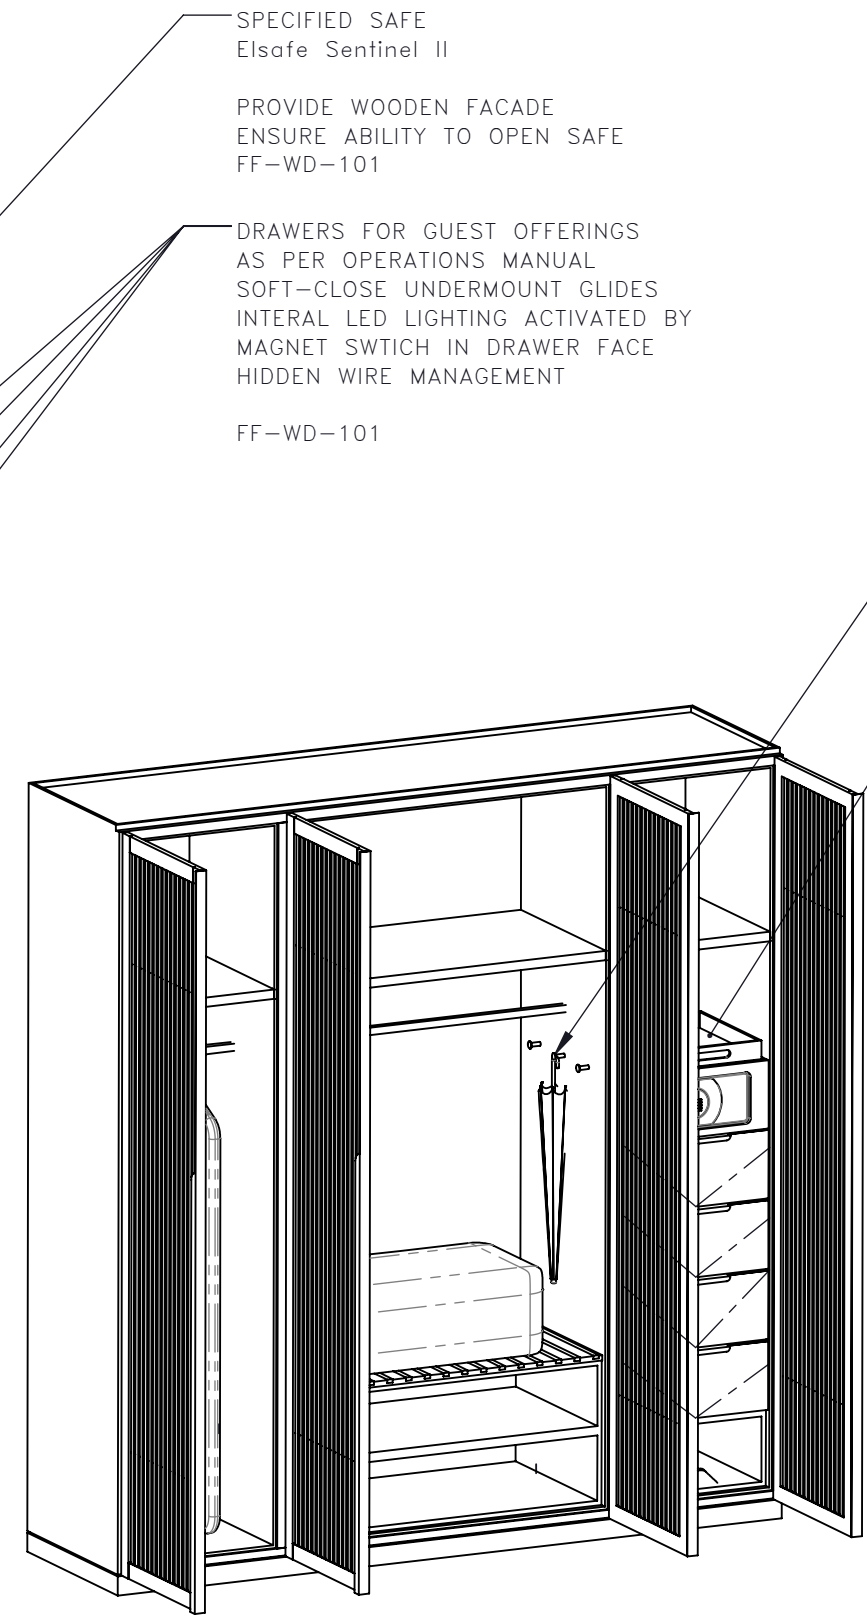

9 CG-100
1:25 TYPICAL KING CLOSET
FRONT DIMETRIC

STUDIO MUNGE
25 WINGOLD AVENUE
TORONTO, ONTARIO
M6B 1P8 CANADA
416.588.1668
STUDIOMUNGE.COM

-SCALE AS NOTED	-DATE 12/12/18
-DRAWN BY LS	-CHECKED BY
-PROJECT NAME SHANGRI-LA NANNING	
-DRAWING TITLE CG-100 TYPICAL KING CLOSET	
-PROJECT NUMBER 16108	
-DRAWING NUMBER 4 / 7	

STUDIO MUNGE
Y
E
M
D
C
B
A
Y

1 2 3 4 5 6

FOR DESIGN INTENT ONLY

DRAWING ARE NOT TO BE SCALED. CONTRACTOR MUST CHECK AND VERIFY ALL JOB DIMENSIONS, DRAWINGS, DETAILS AND SPECIFICATIONS; AND REPORT ANY DISCREPANCIES TO DESIGNER BEFORE PROCEEDING WITH WORK.

-REV/	-ISSUED FOR	-DATE



**STUDIO
MUNGE**
25 WINGOLD AVENUE
TORONTO, ONTARIO
M6B 1P8 CANADA
416.588.1668
STUDIOMUNGE.COM

-SCALE
AS NOTED

-DATE
12/12/18

-DRAWN BY
LS

-CHECKED BY

-PROJECT NAME

SHANGRI-LA NANNING

-DRAWING TITLE

CG-100
TYPICAL KING CLOSET

-PROJECT NUMBER
16108

-DRAWING NUMBER
5 / 7

1 2 3 4 5 6

STUDIO MUNGE
Y
E
M
D
C
B
A
Y

1 2 3 4 5 6

FOR DESIGN INTENT ONLY

DRAWING ARE NOT TO BE SCALED. CONTRACTOR MUST CHECK AND VERIFY ALL JOB DIMENSIONS, DRAWINGS, DETAILS AND SPECIFICATIONS; AND REPORT ANY DISCREPANCIES TO DESIGNER BEFORE PROCEEDING WITH WORK.

-REV/	-ISSUED FOR	-DATE



**STUDIO
MUNGE**
25 WINGOLD AVENUE
TORONTO, ONTARIO
M6B 1P8 CANADA
416.588.1668
STUDIOMUNGE.COM

-SCALE
AS NOTED

-DATE
12/12/18

-DRAWN BY
LS

-CHECKED BY

-PROJECT NAME

SHANGRI-LA NANNING

-DRAWING TITLE

CG-100
TYPICAL KING CLOSET

-PROJECT NUMBER
16108

-DRAWING NUMBER
6 / 7

1 2 3 4 5 6


STUDIO MUNGE
Y
E
M
D
C
B
A
Y

1 2 3 4 5 6

FOR DESIGN INTENT ONLY

DRAWING ARE NOT TO BE SCALED. CONTRACTOR MUST CHECK AND VERIFY ALL JOB DIMENSIONS, DRAWINGS, DETAILS AND SPECIFICATIONS; AND REPORT ANY DISCREPANCIES TO DESIGNER BEFORE PROCEEDING WITH WORK.

-REV/	-ISSUED FOR	-DATE

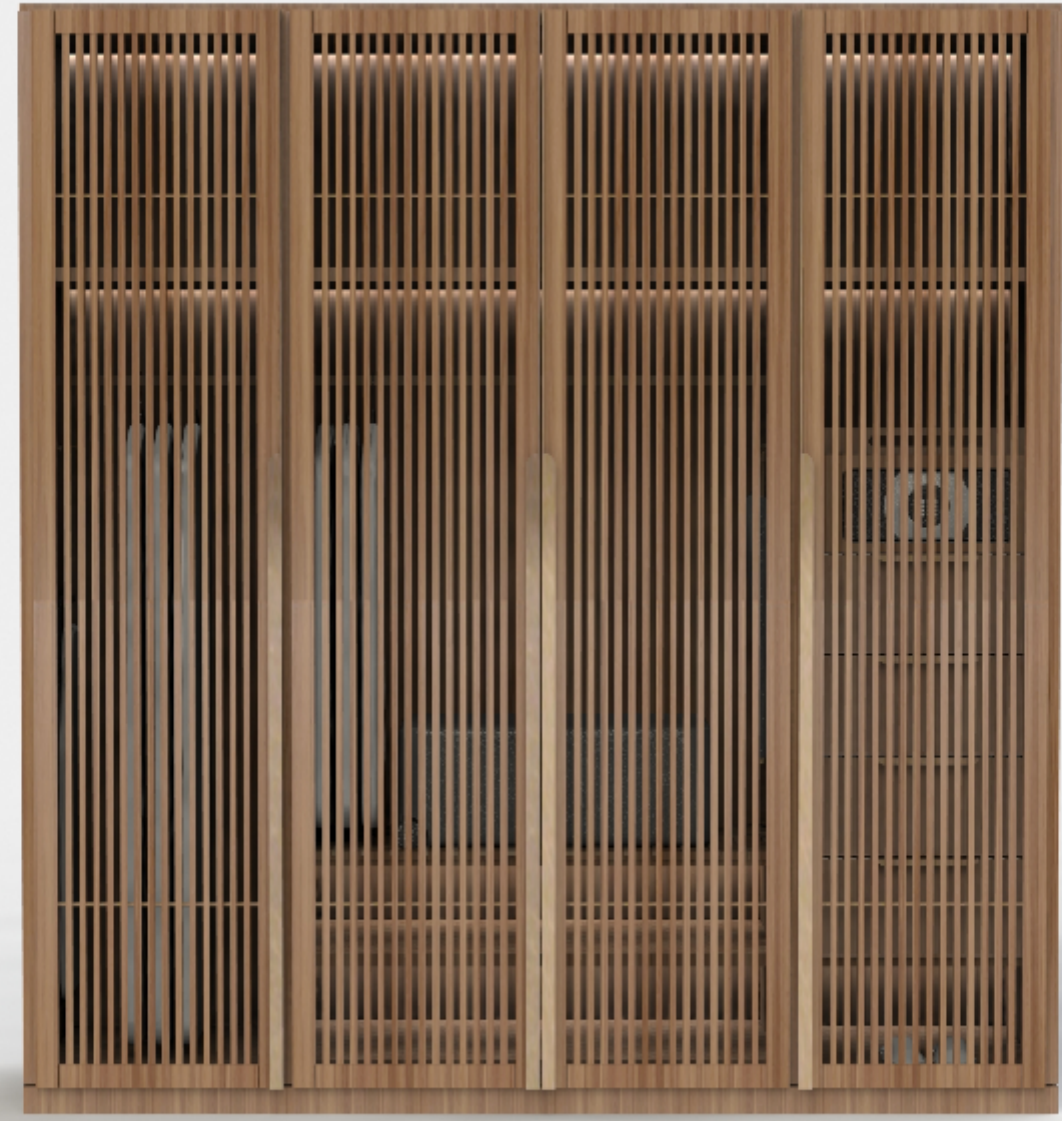

**STUDIO
MUNGE**
25 WINGOLD AVENUE
TORONTO, ONTARIO
M6B 1P8 CANADA
416.588.1668
STUDIOMUNGE.COM

-SCALE
AS NOTED

-DATE
12/12/18

-DRAWN BY
LS

-CHECKED BY

-PROJECT NAME

SHANGRI-LA NANNING

-DRAWING TITLE

CG-100
TYPICAL KING CLOSET

-PROJECT NUMBER
16108

-DRAWING NUMBER
7 / 7

1 2 3 4 5 6