


STUDIO MUNGE


FOR DESIGN INTENT ONLY

DRAWING ARE NOT TO BE SCALED. CONTRACTOR MUST CHECK AND VERIFY ALL JOB DIMENSIONS, DRAWINGS, DETAILS AND SPECIFICATIONS; AND REPORT ANY DISCREPANCIES TO DESIGNER BEFORE PROCEEDING WITH WORK.


-REV/	-ISSUED FOR	-DATE

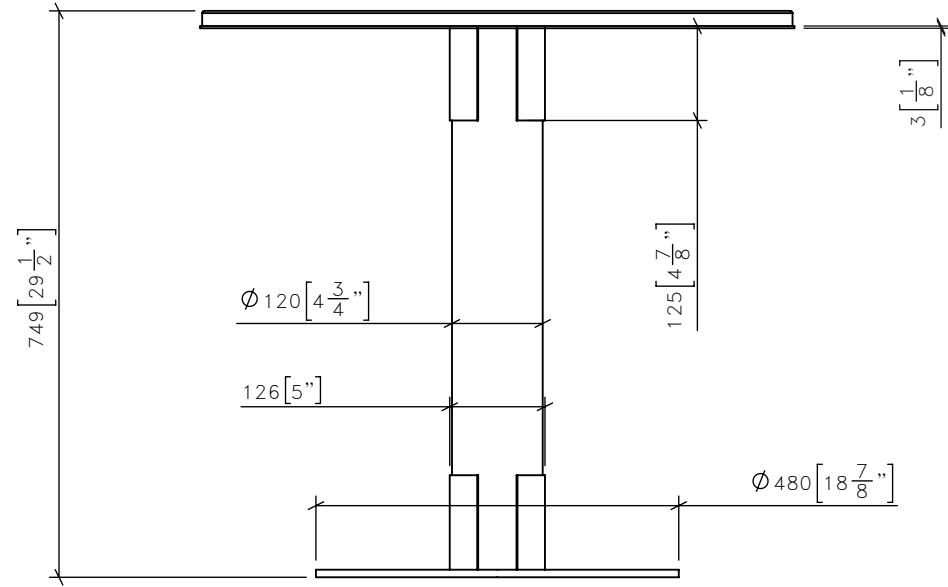

1 | CG-28 | SKY LOUNGE DINING TABLE
1:10 | FRONT ELEVATION

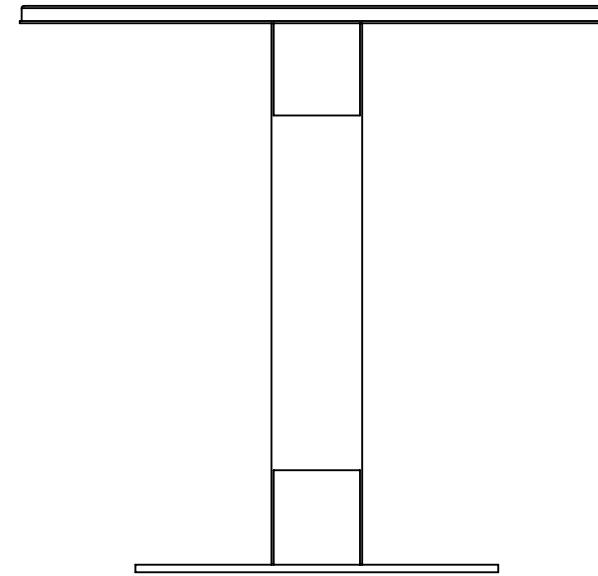

3 | CG-28 | SKY LOUNGE DINING TABLE
1:10 | SIDE ELEVATION

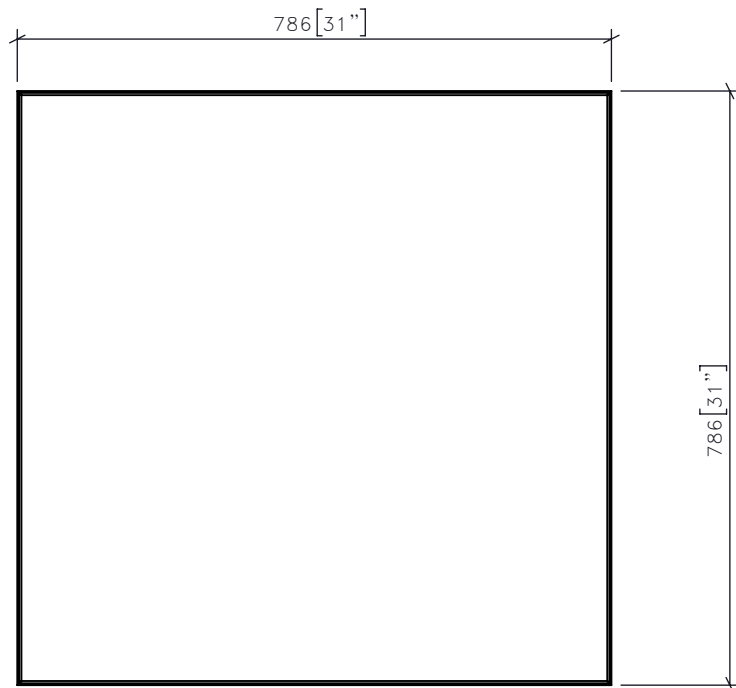

2 | CG-28 | SKY LOUNGE DINING TABLE
1:10 | PLAN

STUDIO MUNGE
25 WINGOLD AVENUE
TORONTO, ONTARIO
M6B 1P8 CANADA
416.588.1668
STUDIOMUNGE.COM

-SCALE
AS NOTED

-DATE
4/26/20

-DRAWN BY
AM

-CHECKED BY

-PROJECT NAME
SHANGRILA NANNING

-DRAWING TITLE
CG-28
SKY LOUNGE DINING TABLE

-PROJECT NUMBER
16108

-DRAWING NUMBER
1 / 2

STUDIO MUNGE
Y
E
M
D
C
B
A
Y



FOR DESIGN INTENT ONLY

DRAWING ARE NOT TO BE SCALED. CONTRACTOR MUST CHECK AND VERIFY ALL JOB DIMENSIONS, DRAWINGS, DETAILS AND SPECIFICATIONS; AND REPORT ANY DISCREPANCIES TO DESIGNER BEFORE PROCEEDING WITH WORK.

-REV/	-ISSUED FOR	-DATE

**STUDIO
MUNGE**
25 WINGOLD AVENUE
TORONTO, ONTARIO
M6B 1P8 CANADA
416.588.1668
STUDIOMUNGE.COM

-SCALE AS NOTED	-DATE 4/26/20
-DRAWN BY AM	-CHECKED BY
-PROJECT NAME SHANGRILA NANNING	
-DRAWING TITLE CG-28 SKY LOUNGE DINING TABLE	
-PROJECT NUMBER 16108	
-DRAWING NUMBER 2 / 2	