

STUDIO MUNGE


FOR DESIGN INTENT ONLY

DRAWING ARE NOT TO BE SCALED. CONTRACTOR MUST CHECK AND VERIFY ALL JOB DIMENSIONS, DRAWINGS, DETAILS AND SPECIFICATIONS; AND REPORT ANY DISCREPANCIES TO DESIGNER BEFORE PROCEEDING WITH WORK.

-REV/	-ISSUED FOR	-DATE


STUDIO MUNGE
 25 WINGOLD AVENUE
 TORONTO, ONTARIO
 M6B 1P8 CANADA
 416.588.1668
 STUDIOMUNGE.COM

-SCALE	AS NOTED	-DATE	4/26/20
-DRAWN BY	AM	-CHECKED BY	
-PROJECT NAME	SHANGRILA NANNING		
-DRAWING TITLE	CG-25 SKY LOUNGE LARGE ROUND TABLE		
-PROJECT NUMBER	16108		
-DRAWING NUMBER	1 / 2		

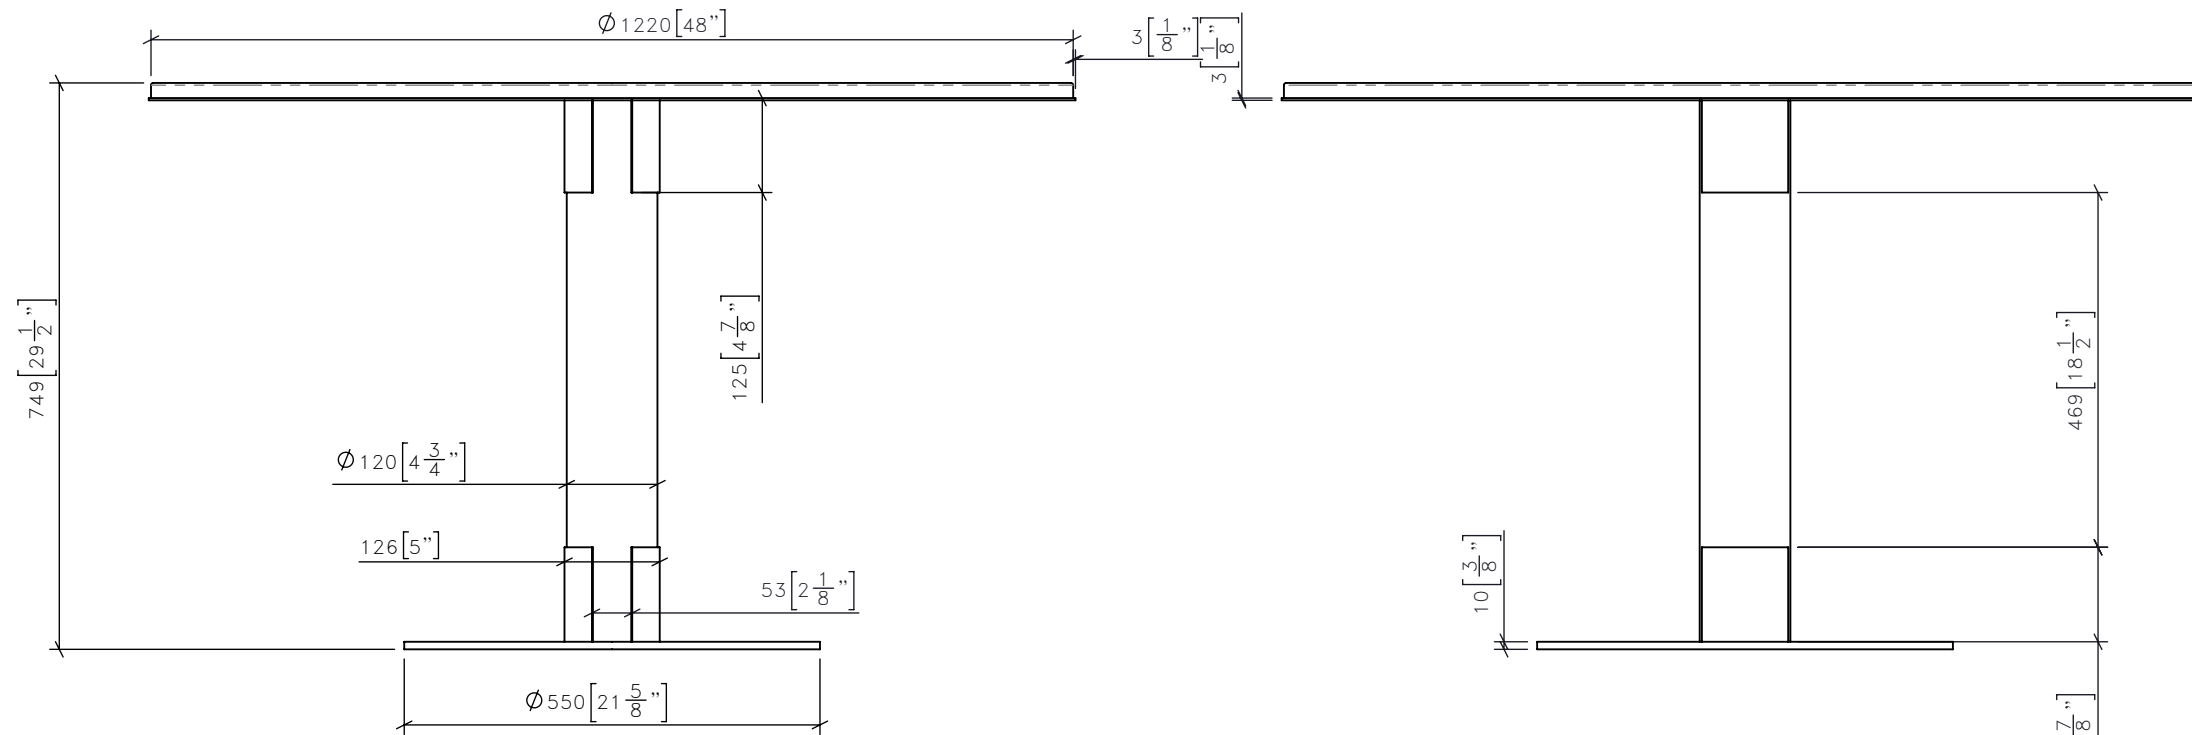


1 CG-25 SKY LOUNGE LARGE ROUND TABLE
1:10 FRONT ELEVATION

3 CG-25 SKY LOUNGE LARGE ROUND TABLE
1:10 SIDE ELEVATION

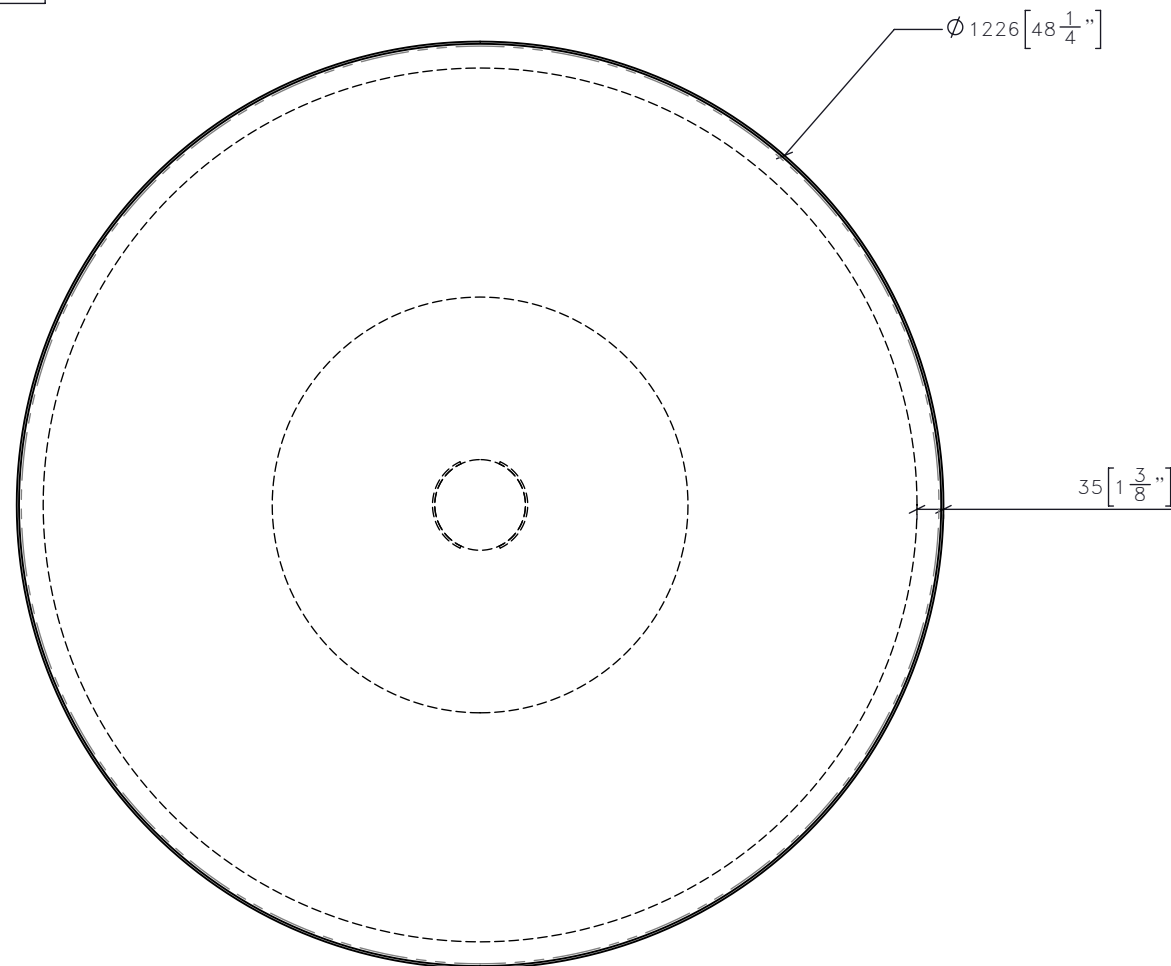

2 CG-25 SKY LOUNGE LARGE ROUND TABLE
1:10 PLAN

STUDIO MUNGE
Y
E
M
D
C
B
A
Y

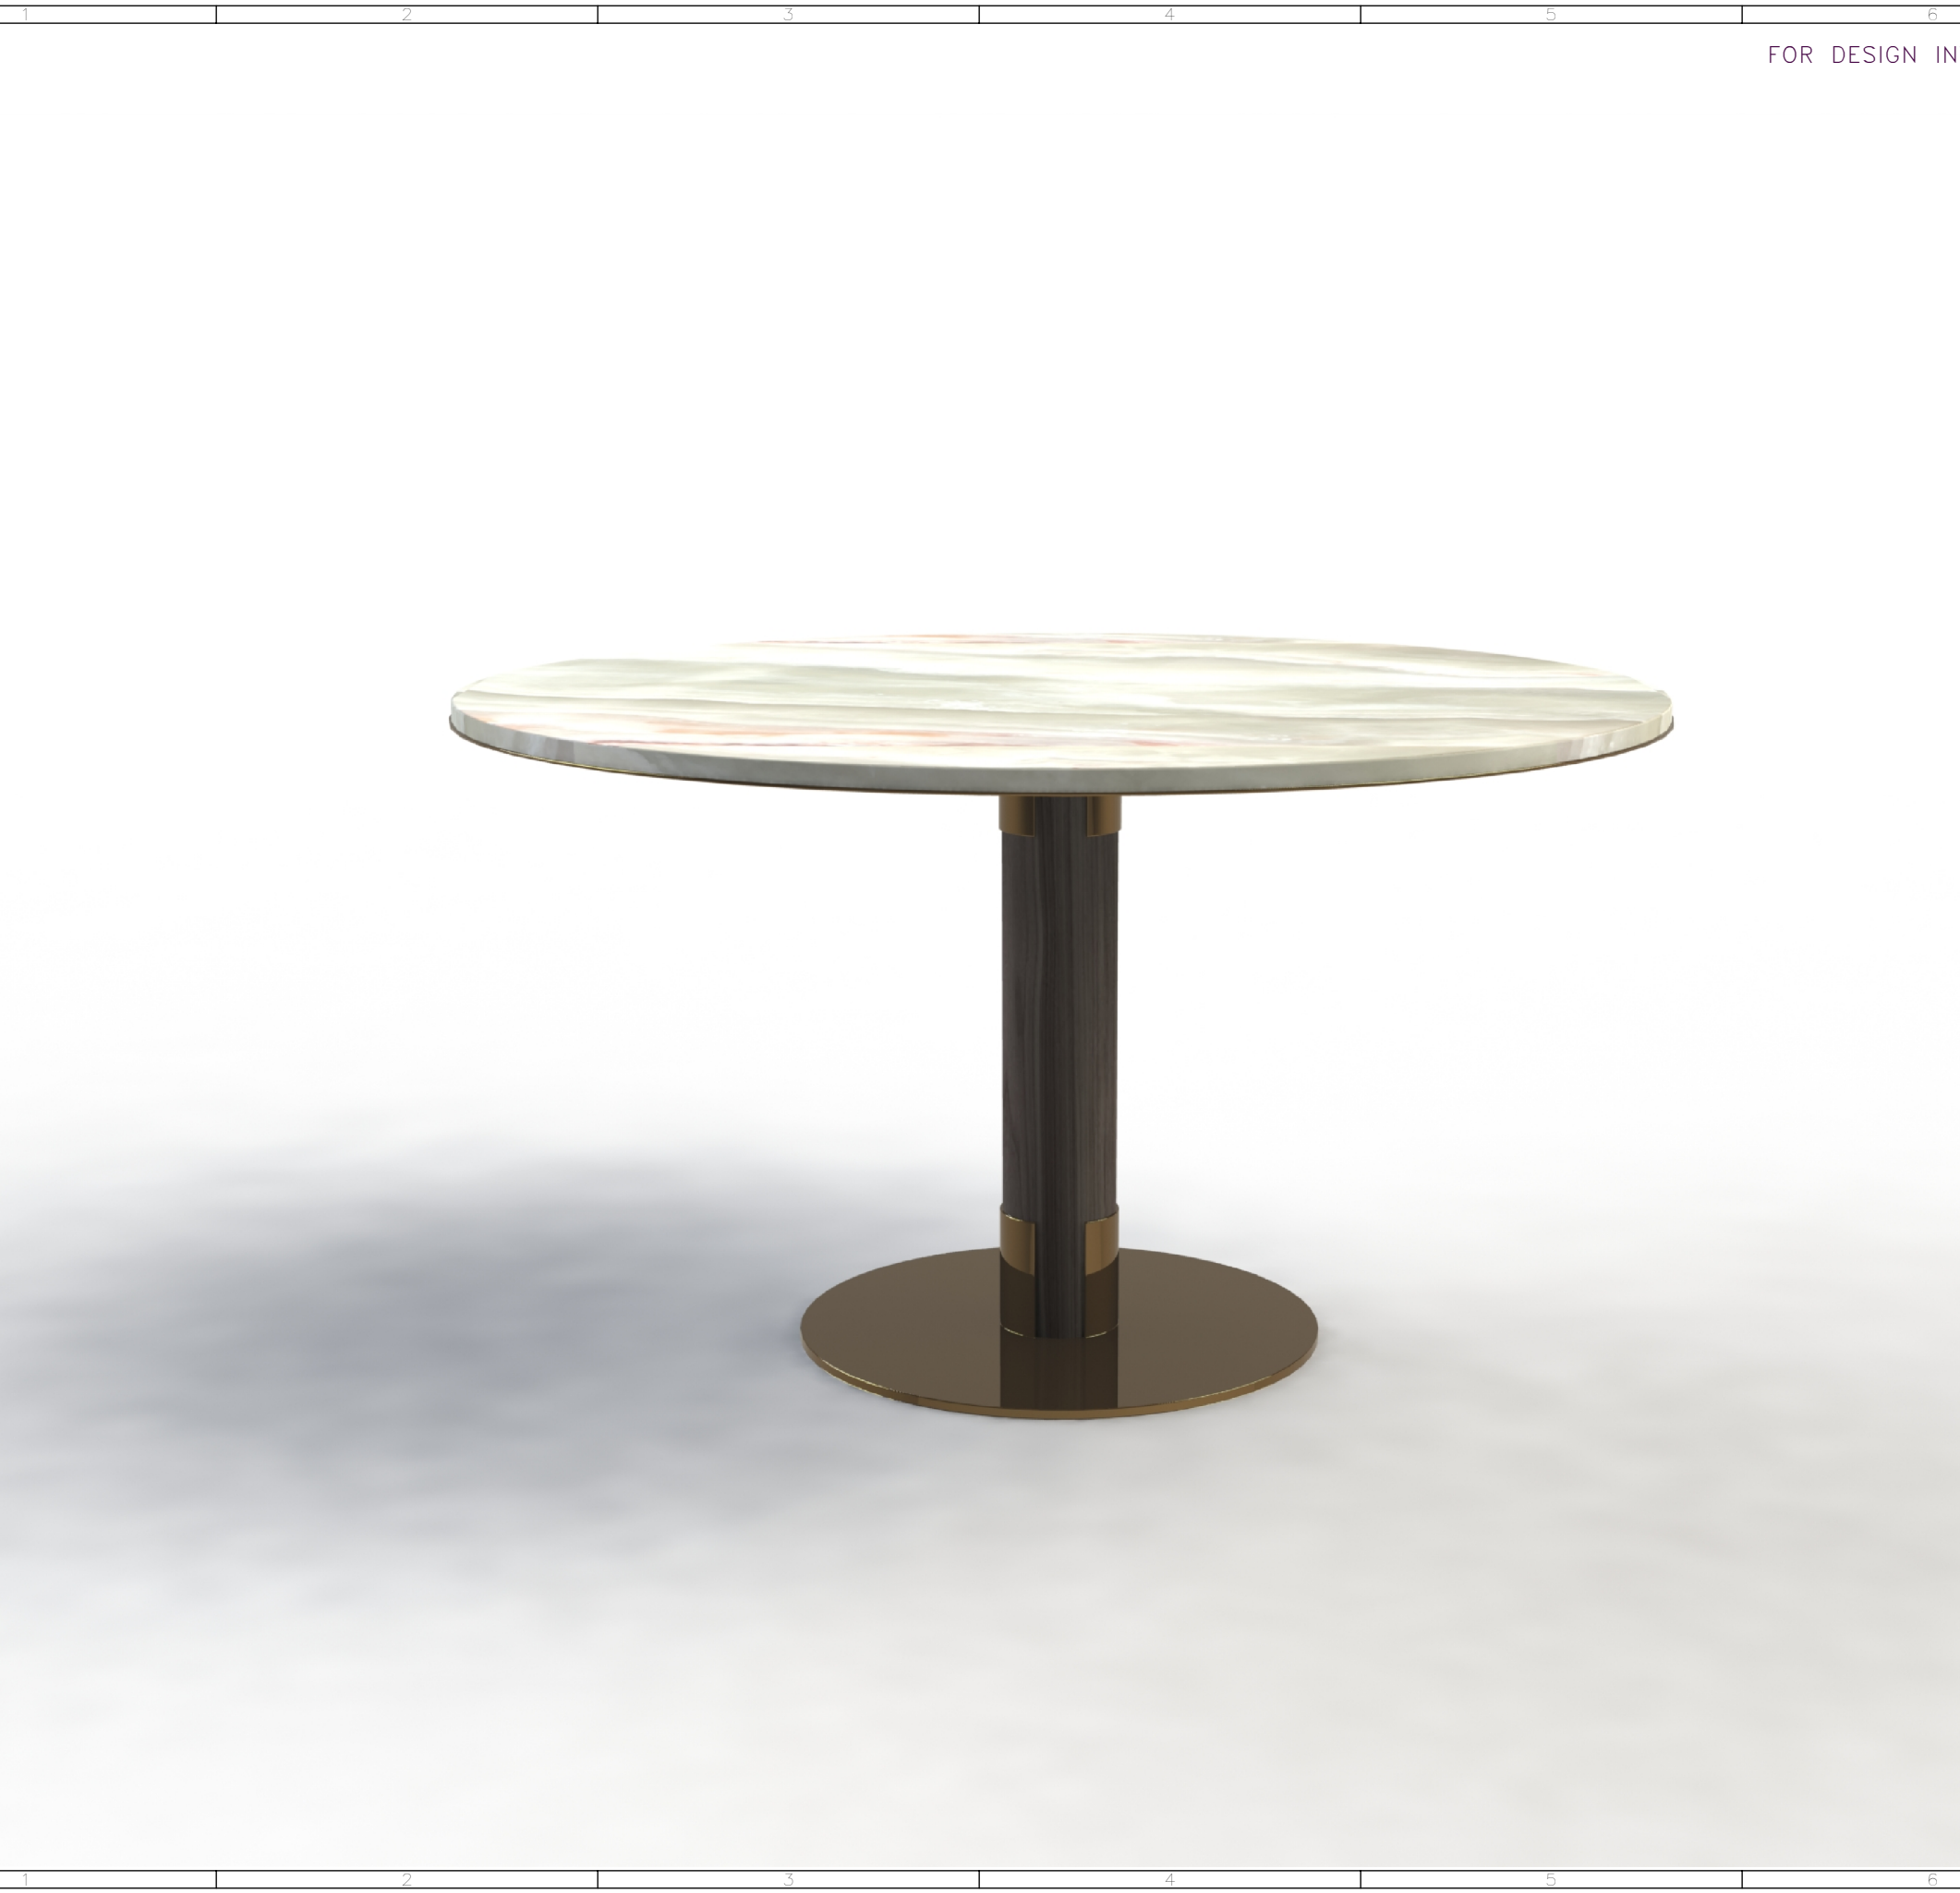

FOR DESIGN INTENT ONLY

DRAWING ARE NOT TO BE SCALED. CONTRACTOR MUST CHECK AND VERIFY ALL JOB DIMENSIONS, DRAWINGS, DETAILS AND SPECIFICATIONS; AND REPORT ANY DISCREPANCIES TO DESIGNER BEFORE PROCEEDING WITH WORK.

-REV/	-ISSUED FOR	-DATE

**STUDIO
MUNGE**
25 WINGOLD AVENUE
TORONTO, ONTARIO
M6B 1P8 CANADA
416.588.1668
STUDIOMUNGE.COM

-SCALE AS NOTED	-DATE 4/26/20
-DRAWN BY AM	-CHECKED BY
-PROJECT NAME SHANGRILA NANNING	
-DRAWING TITLE CG-25 SKY LOUNGE LARGE ROUND TABLE	
-PROJECT NUMBER 16108	
-DRAWING NUMBER 2 / 2	