




-REV/	-ISSUED FOR	-DATE

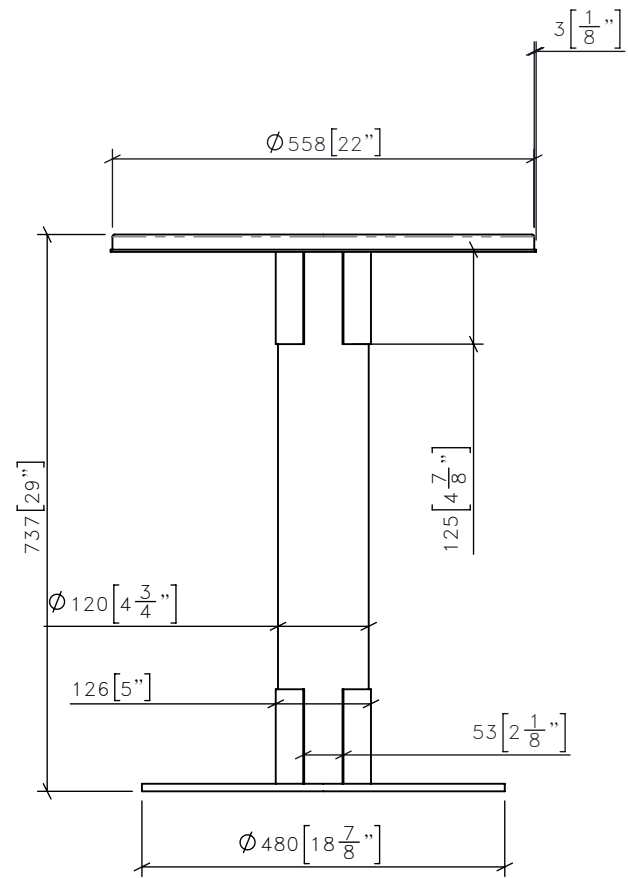

1 | CG-24 | SKY LOUNGE SMALL ROUND TABLE
1:10 | FRONT ELEVATION

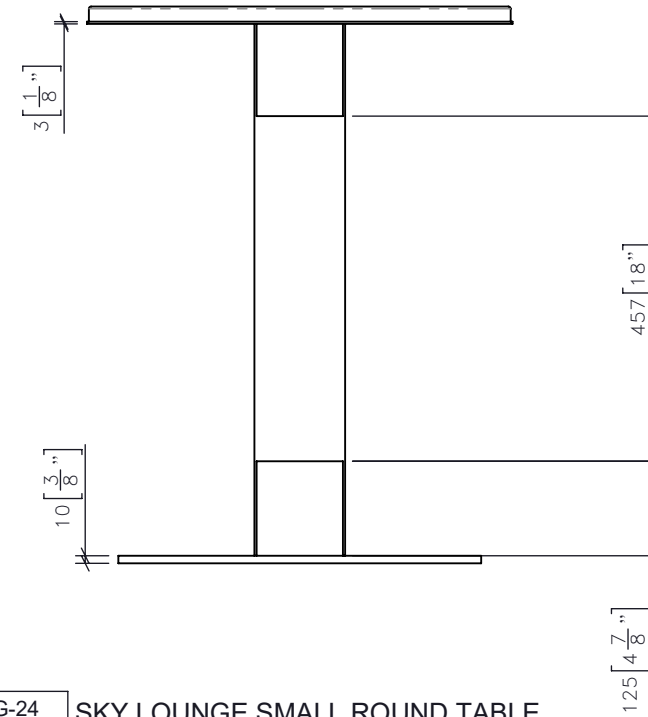

3 | CG-24 | SKY LOUNGE SMALL ROUND TABLE
1:10 | SIDE ELEVATION

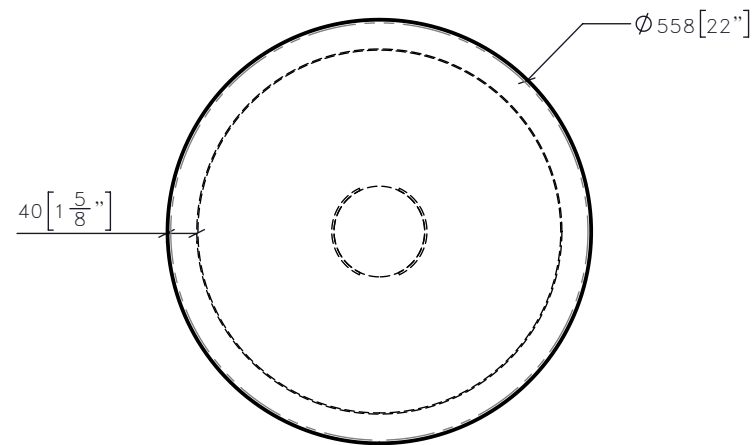

2 | CG-24 | SKY LOUNGE SMALL ROUND TABLE
1:10 | PLAN


STUDIO MUNGE
25 WINGOLD AVENUE
TORONTO, ONTARIO
M6B 1P8 CANADA
416.588.1668
STUDIOMUNGE.COM

-SCALE AS NOTED	-DATE 7/17/19
-DRAWN BY AM	-CHECKED BY
-PROJECT NAME SHANGRILA NANNING	
-DRAWING TITLE CG-24 SKY LOUNGE SMALL ROUND TABLE	
-PROJECT NUMBER 16108	
-DRAWING NUMBER 1 / 2	

STUDIO MUNGE
Y
E
M
D
C
B
A
Y
X

FOR DESIGN INTENT ONLY

DRAWING ARE NOT TO BE SCALED. CONTRACTOR MUST CHECK AND VERIFY ALL JOB DIMENSIONS, DRAWINGS, DETAILS AND SPECIFICATIONS; AND REPORT ANY DISCREPANCIES TO DESIGNER BEFORE PROCEEDING WITH WORK.

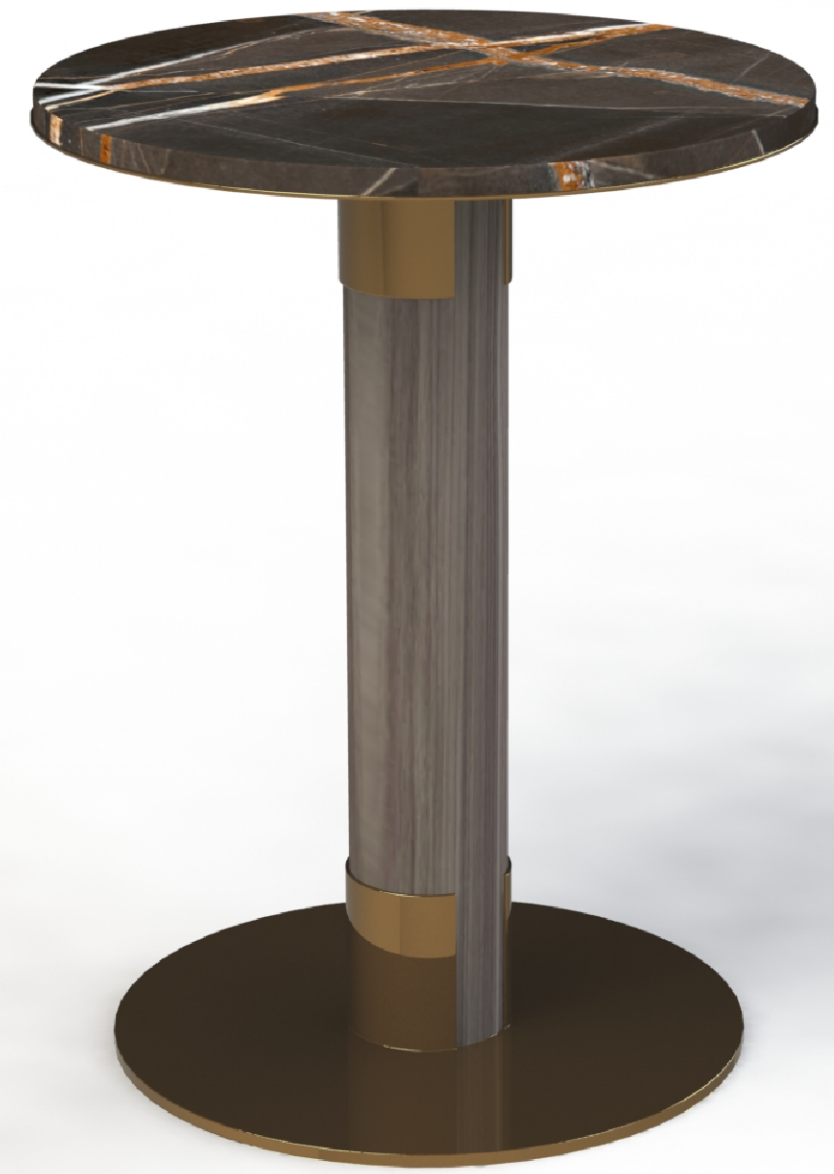

-REV/	-ISSUED FOR	-DATE

STUDIO MUNGE
25 WINGOLD AVENUE
TORONTO, ONTARIO
M6B 1P8 CANADA
416.588.1668
STUDIOMUNGE.COM

-SCALE
AS NOTED

-DATE
7/17/19

-DRAWN BY
AM

-CHECKED BY

-PROJECT NAME

SHANGRILA NANNING

-DRAWING TITLE

CG-24
SKY LOUNGE SMALL ROUND TABLE

-PROJECT NUMBER
16108

-DRAWING NUMBER
2 / 2