




FOR DESIGN INTENT ONLY

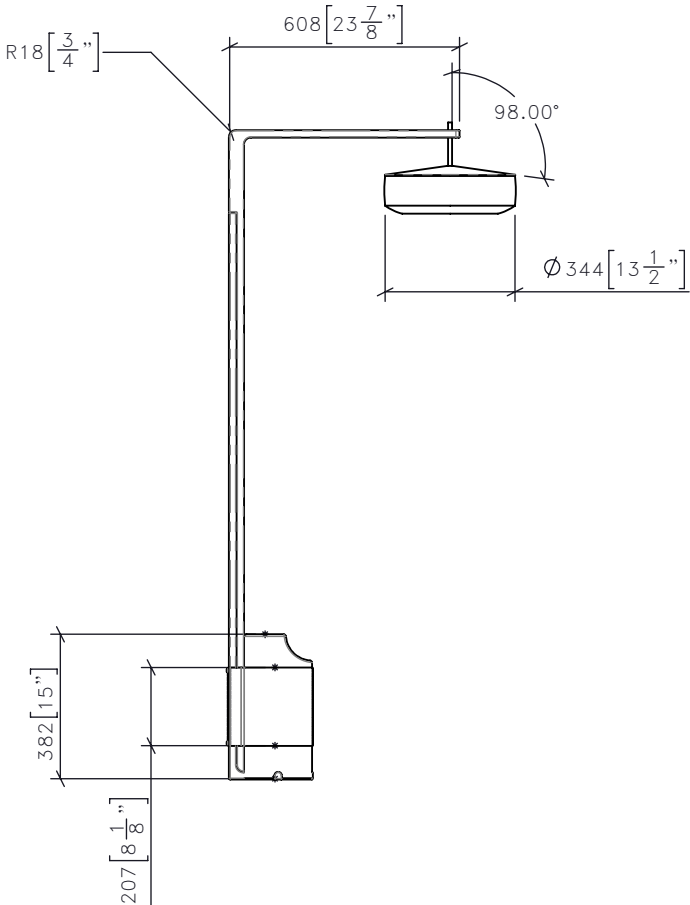

1	CG-XX	ITEM DESCRIPTION FRONT ELEVATION
	1:20	

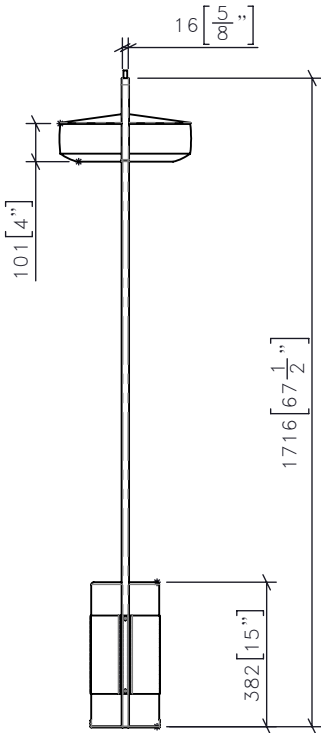

3	CG-XX	ITEM DESCRIPTION SIDE ELEVATION
	1:20	

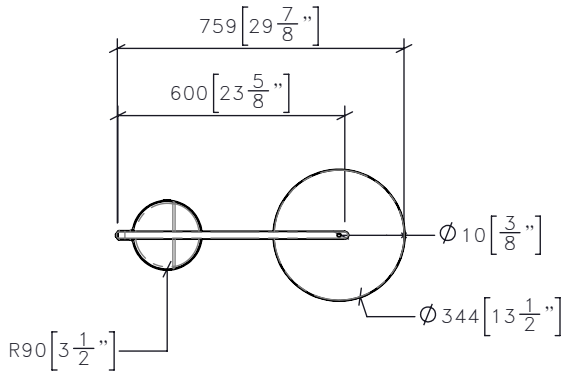

2	CG-XX	ITEM DESCRIPTION PLAN
	1:20	

DRAWING ARE NOT TO BE SCALED. CONTRACTOR MUST CHECK AND VERIFY ALL JOB DIMENSIONS, DRAWINGS, DETAILS AND SPECIFICATIONS; AND REPORT ANY DISCREPANCIES TO DESIGNER BEFORE PROCEEDING WITH WORK.

-REV/	-ISSUED FOR	-DATE

STUDIO  
MUNGE

25 WINGOLD AVENUE  
TORONTO, ONTARIO  
M6B 1P8 CANADA  
416.588.1668  
STUDIOMUNGE.COM

-SCALE AS NOTED	-DATE 2/13/19
-DRAWN BY LS	-CHECKED BY
-PROJECT NAME	
PROJECT TITLE	
-DRAWING TITLE	
CG-XX ITEM DESCRIPTION	
-PROJECT NUMBER XXXXXX	
-DRAWING NUMBER 1 / 3	

STUDIO MUNGE

Y

E

D

C

B

A

Y

X

X

1

2

3

4

5

6

1

2

3

4

5

6

FOR DESIGN INTENT ONLY


DRAWING ARE NOT TO BE SCALED. CONTRACTOR MUST CHECK AND VERIFY ALL JOB DIMENSIONS, DRAWINGS, DETAILS AND SPECIFICATIONS, AND REPORT ANY DISCREPANCIES TO DESIGNER BEFORE PROCEEDING WITH WORK.

REV	ISSUED FOR	DATE

STUDIO  
MUNGE

25 WINGOLD AVENUE  
TORONTO, ONTARIO  
M6B 1P8 CANADA  
416.588.1668  
STUDIOMUNGE.COM

SCALE	DATE
AS NOTED	2/13/19
DRAWN BY	CHECKED BY
LS	
PROJECT NAME	
PROJECT TITLE	
DRAWING TITLE	
CG-XX ITEM DESCRIPTION	
PROJECT NUMBER	
XXXXXX	
DRAWING NUMBER	
2 / 3	

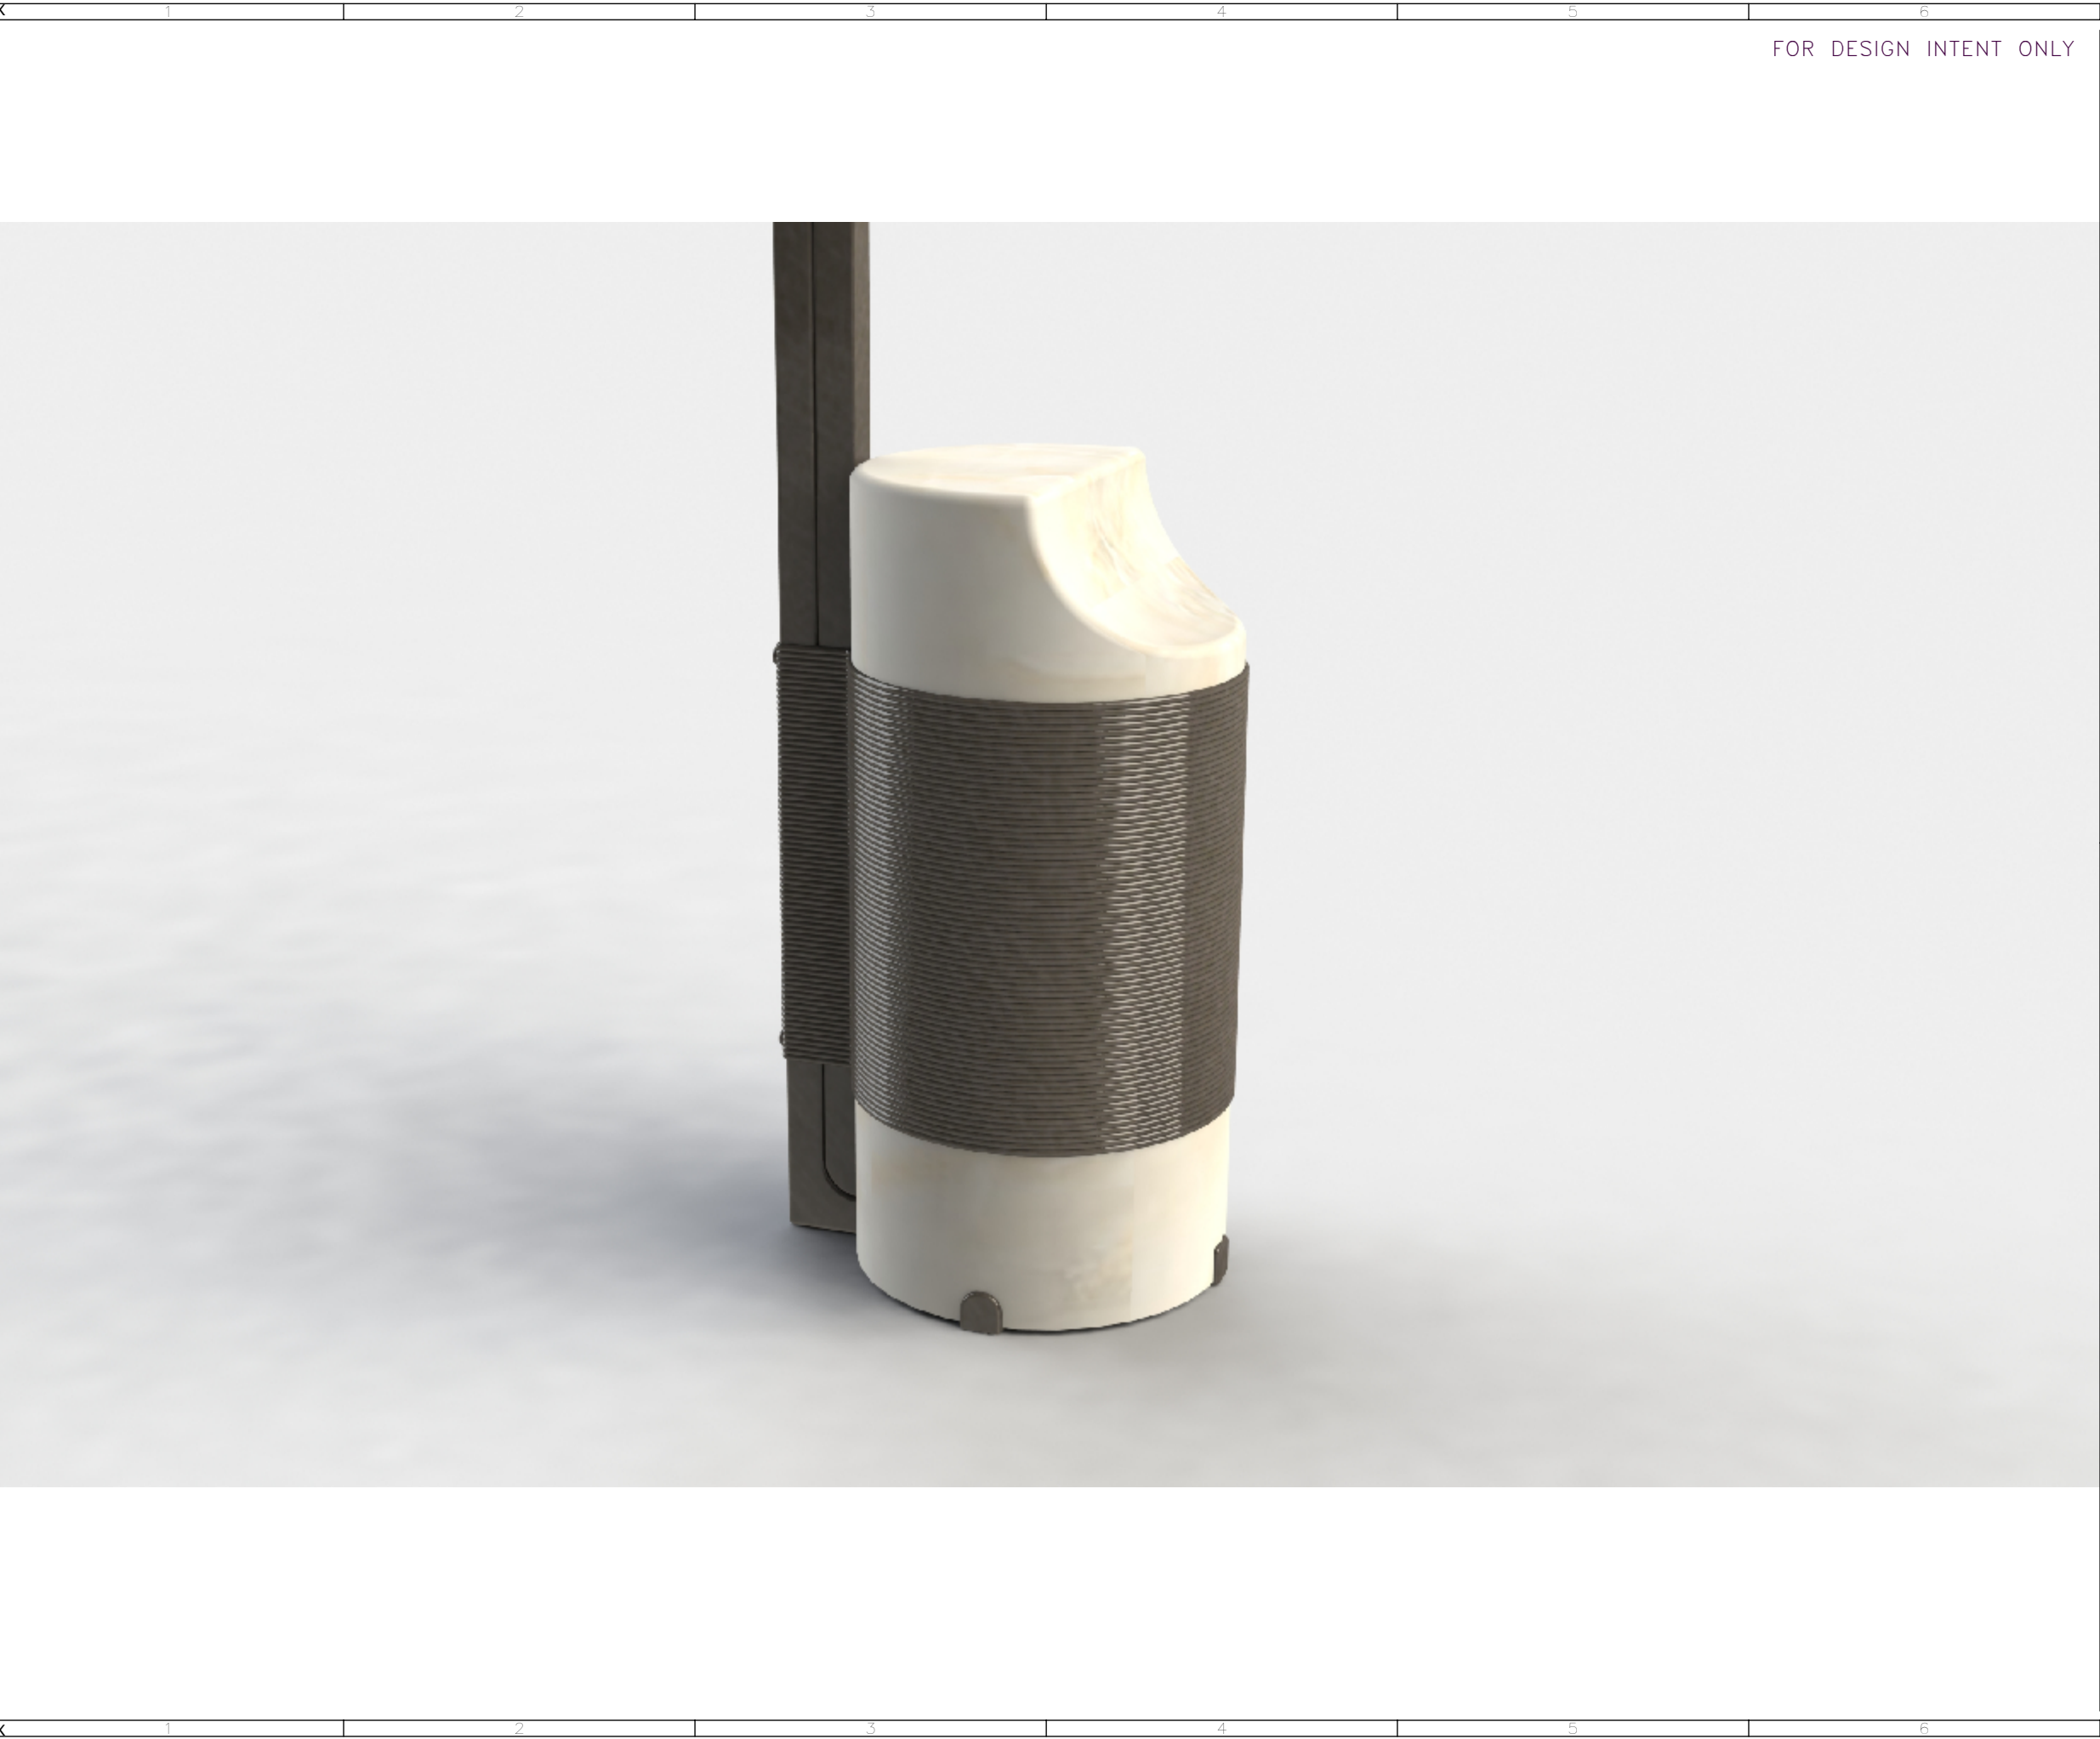

FOR DESIGN INTENT ONLY

DRAWING ARE NOT TO BE SCALED. CONTRACTOR MUST CHECK AND VERIFY ALL JOB DIMENSIONS, DRAWINGS, DETAILS AND SPECIFICATIONS, AND REPORT ANY DISCREPANCIES TO DESIGNER BEFORE PROCEEDING WITH WORK.

REV	ISSUED FOR	DATE

STUDIO  
MUNGE

25 WINGOLD AVENUE  
TORONTO, ONTARIO  
M6B 1P8 CANADA  
416.588.1668  
STUDIOMUNGE.COM

SCALE	DATE
AS NOTED	2/13/19
DRAWN BY	CHECKED BY
LS	
PROJECT NAME	
PROJECT TITLE	
DRAWING TITLE	
CG-XX ITEM DESCRIPTION	
PROJECT NUMBER	
XXXXXX	
DRAWING NUMBER	
3 / 3	