




1 | SG-25 | SKY LOUNGE CLUB CHAIR
1:10 | FRONT ELEVATION

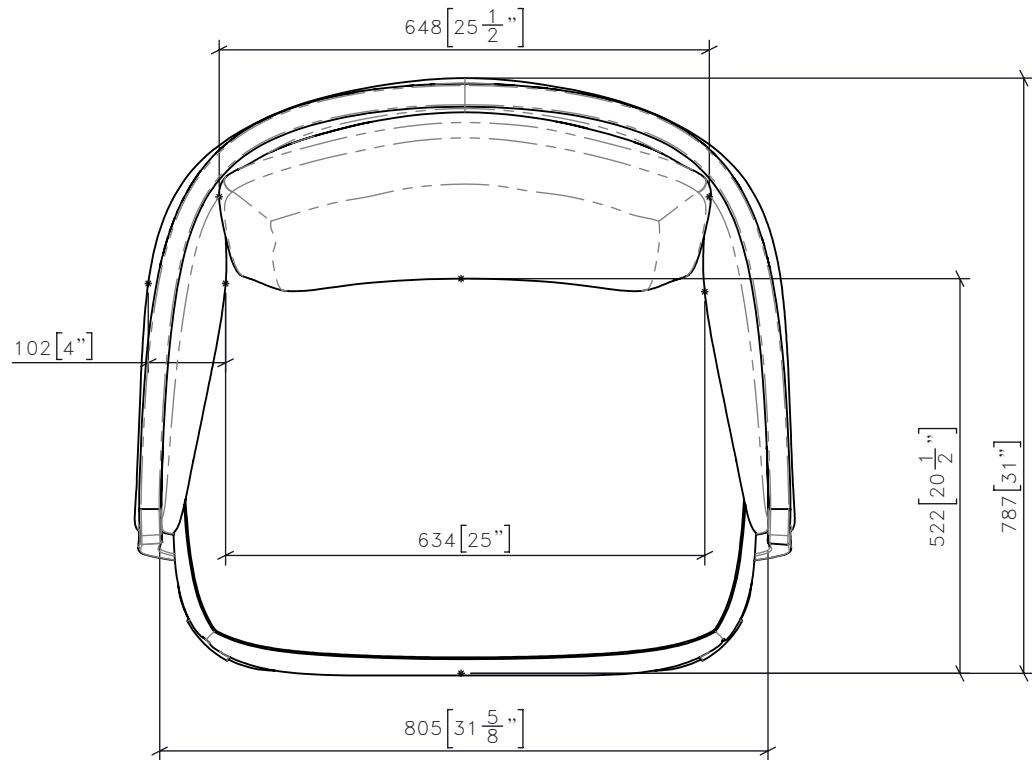

2 | SG-25 | SKY LOUNGE CLUB CHAIR
1:10 | PLAN

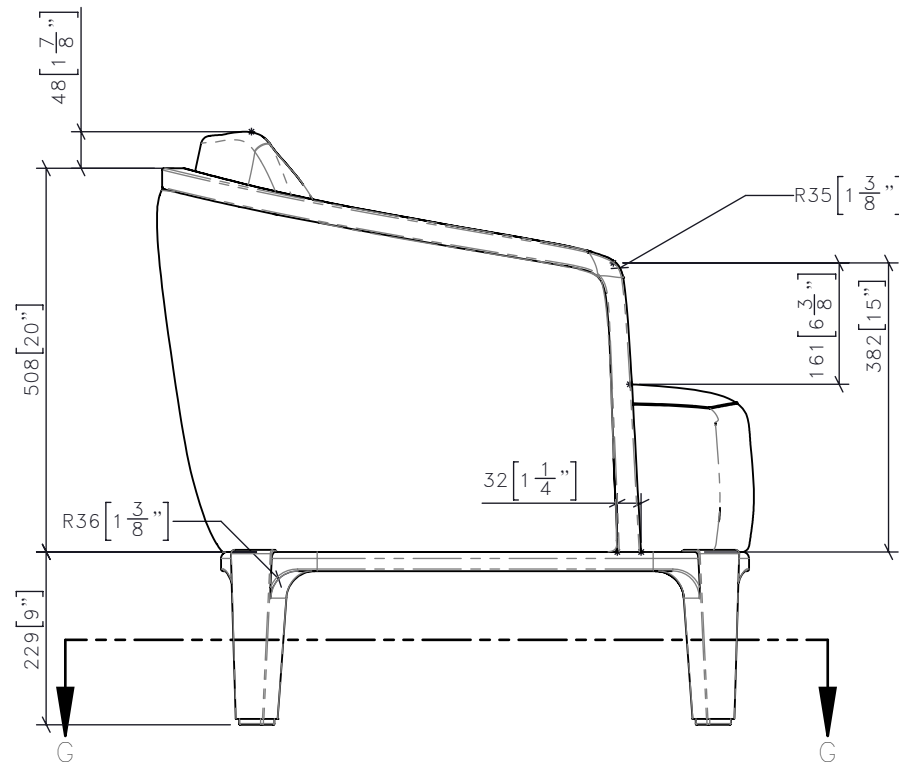

3 | SG-25 | SKY LOUNGE CLUB CHAIR
1:10 | SIDE ELEVATION

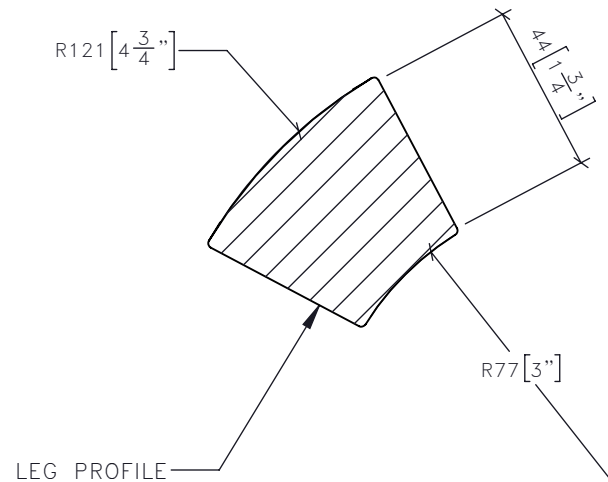

LEG PROFILE

FOR DESIGN INTENT ONLY



DRAWING ARE NOT TO BE SCALED. CONTRACTOR MUST CHECK AND VERIFY ALL JOB DIMENSIONS, DRAWINGS, DETAILS AND SPECIFICATIONS; AND REPORT ANY DISCREPANCIES TO DESIGNER BEFORE PROCEEDING WITH WORK.

REV	ISSUED FOR	DATE

STUDIO
MUNGE

25 WINGOLD AVENUE
TORONTO, ONTARIO
M6B 1P8 CANADA
416.588.1668
STUDIOMUNGE.COM

SCALE AS NOTED	DATE 2020-04-23
DRAWN BY RC	CHECKED BY
PROJECT NAME	
SHANGRI-LA NANNING	
DRAWING TITLE	
SG-25 SKY LOUNGE CLUB CHAIR	
PROJECT NUMBER 16108	
DRAWING NUMBER 1 / 4	

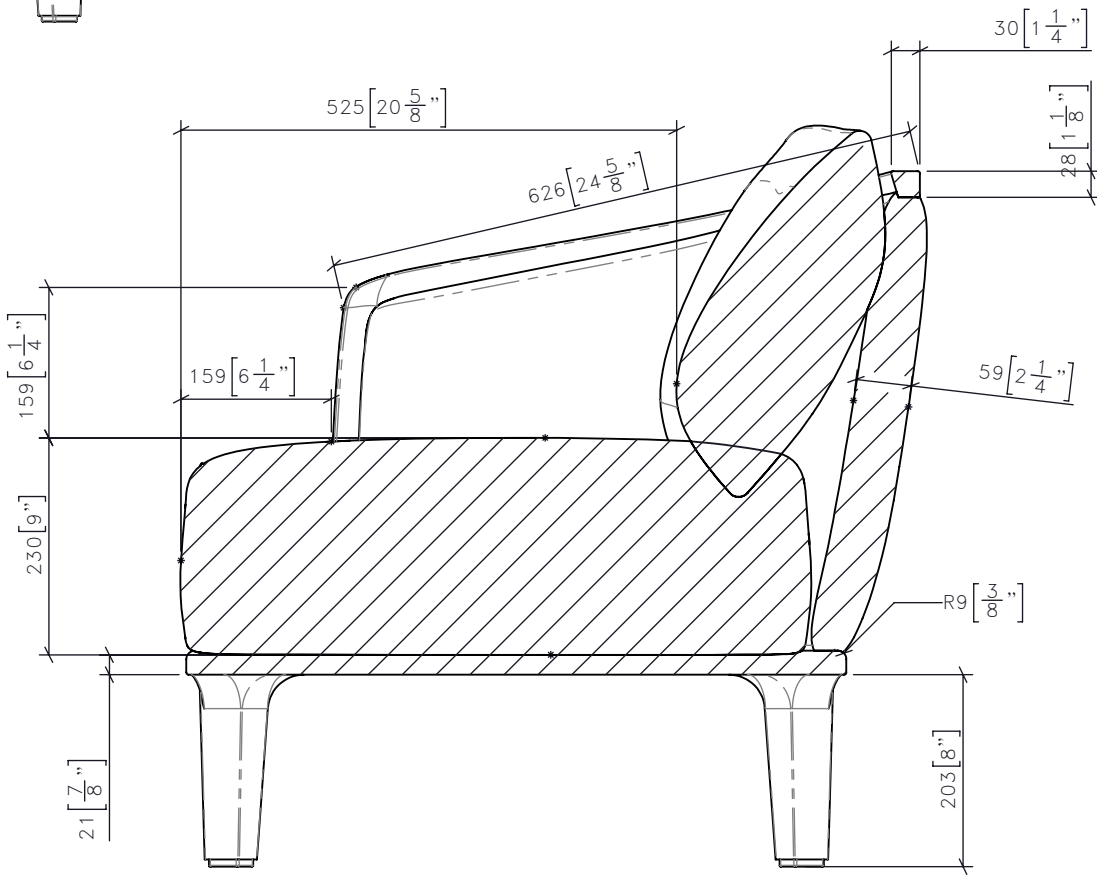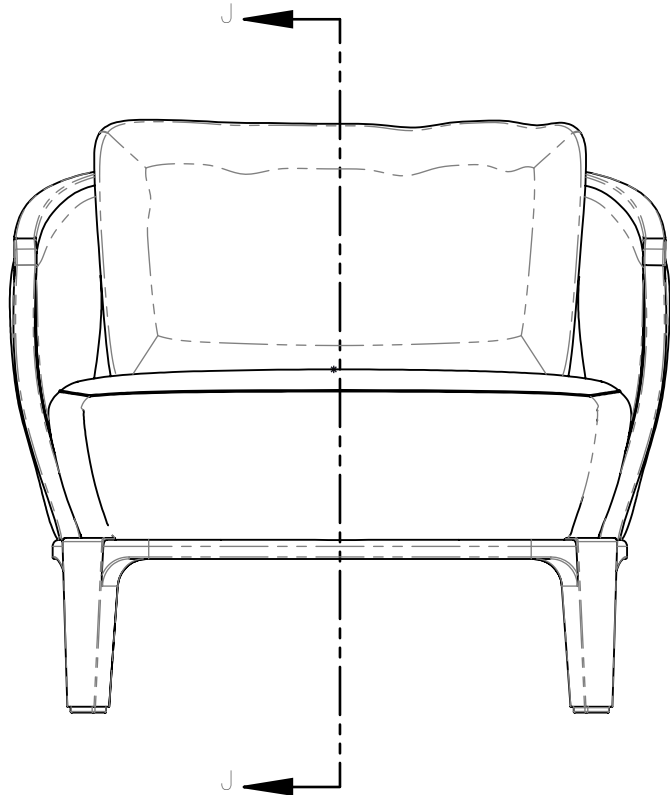

4	SG-25	SKY LOUNGE CLUB CHAIR SECTION J-J
	1:10	

FOR DESIGN INTENT ONLY

DRAWING ARE NOT TO BE SCALED. CONTRACTOR MUST CHECK AND VERIFY ALL JOB DIMENSIONS, DRAWINGS, DETAILS AND SPECIFICATIONS; AND REPORT ANY DISCREPANCIES TO DESIGNER BEFORE PROCEEDING WITH WORK.

REV	ISSUED FOR	DATE

STUDIO
MUNGE

25 WINGOLD AVENUE
TORONTO, ONTARIO
M6B 1P8 CANADA
416.588.1668
STUDIOMUNGE.COM

SCALE AS NOTED	DATE 2020-04-23
DRAWN BY RC	CHECKED BY
PROJECT NAME	
SHANGRI-LA NANNING	
DRAWING TITLE	
SG-25 SKY LOUNGE CLUB CHAIR	
PROJECT NUMBER 16108	
DRAWING NUMBER 2 / 4	

FOR DESIGN INTENT ONLY

DRAWING ARE NOT TO BE SCALED. CONTRACTOR MUST CHECK AND VERIFY ALL JOB DIMENSIONS, DRAWINGS, DETAILS AND SPECIFICATIONS; AND REPORT ANY DISCREPANCIES TO DESIGNER BEFORE PROCEEDING WITH WORK.

REV	ISSUED FOR	DATE

STUDIO
MUNGE

25 WINGOLD AVENUE
TORONTO, ONTARIO
M6B 1P8 CANADA
416.588.1668
STUDIOMUNGE.COM

SCALE AS NOTED	DATE 2020-04-23
DRAWN BY RC	CHECKED BY
PROJECT NAME	
SHANGRI-LA NANNING	
DRAWING TITLE	
SG-25 SKY LOUNGE CLUB CHAIR	
PROJECT NUMBER 16108	
DRAWING NUMBER 3 / 4	

FIXED BACK CUSHING
WITH O-RING

TIGHT AND TAILORED
SEAT CUSHION

WOODEN BANDING
TIGHT UPHOLSTERED
EXTERIOR

6

SG-25
1:10

SKY LOUNGE CLUB CHAIR
ISOMETRIC REAR

ADD GLIDES AS NEEDED

SOLID HARDWOOD BASE
AND LEGS

5

SG-25
1:10

SKY LOUNGE CLUB CHAIR
ISOMETRIC FRONT

FOR DESIGN INTENT ONLY

DRAWING ARE NOT TO BE SCALED. CONTRACTOR MUST CHECK AND VERIFY ALL JOB DIMENSIONS, DRAWINGS, DETAILS AND SPECIFICATIONS; AND REPORT ANY DISCREPANCIES TO DESIGNER BEFORE PROCEEDING WITH WORK.

-REV/	-ISSUED FOR	-DATE

STUDIO
MUNGE

25 WINGOLD AVENUE
TORONTO, ONTARIO
M6B 1P8 CANADA
416.588.1668
STUDIOMUNGE.COM

-SCALE AS NOTED	-DATE 2020-04-23
-DRAWN BY RC	-CHECKED BY
-PROJECT NAME SHANGRI-LA NANNING	
-DRAWING TITLE SG-25 SKY LOUNGE CLUB CHAIR	
-PROJECT NUMBER 16108	
-DRAWING NUMBER 4 / 4	



7	SG-25	SKY LOUNGE CLUB CHAIR Drawing View3
	1:10	