



1 CG-XX PLINTH FRONT ELEVATION
1:10

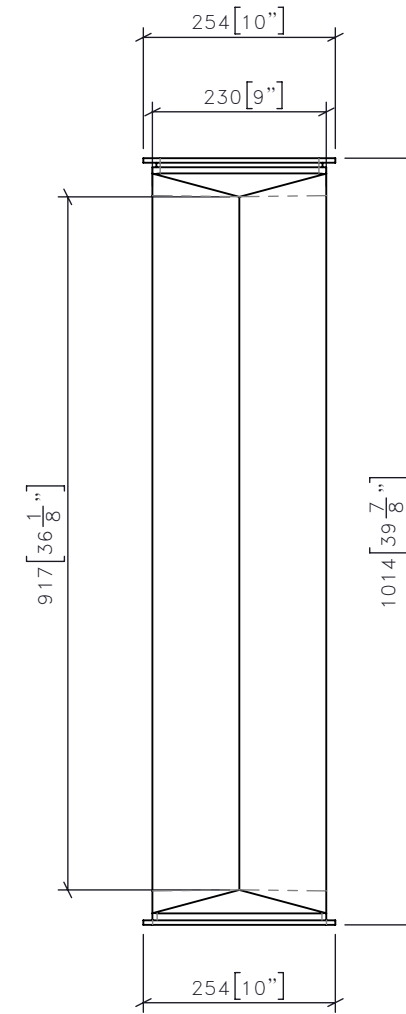

3 CG-XX PLINTH SIDE ELEVATION
1:10

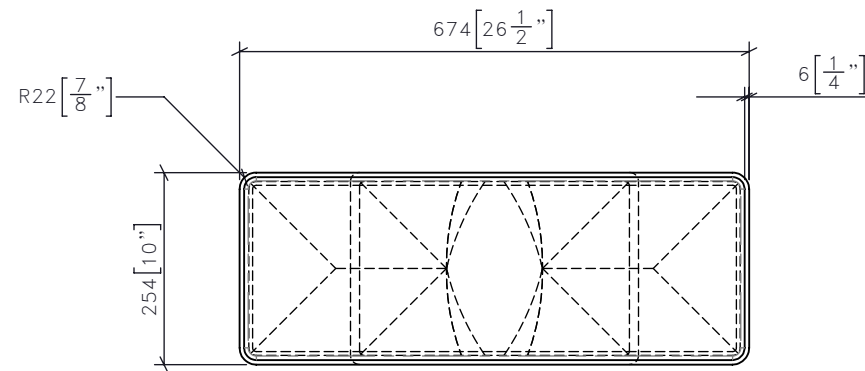

2 CG-XX PLINTH PLAN (HIDDEN LINES SHOWN)
1:10

-REV/	-ISSUED FOR	-DATE

STUDIO MUNGE
25 WINGOLD AVENUE
TORONTO, ONTARIO
M6B 1P8 CANADA
416.588.1668
STUDIOMUNGE.COM

-SCALE AS NOTED
-DATE 11/5/18

-DRAWN BY LS
-CHECKED BY

-PROJECT NAME
SHANGRI LA NANNING

-DRAWING TITLE
CG-XX
PLINTH


-PROJECT NUMBER
16108

-DRAWING NUMBER
1 / 4

STUDIO MUNGE
E
D
C
B
A
Y

FOR DESIGN INTENT ONLY

DRAWING ARE NOT TO BE SCALED. CONTRACTOR MUST CHECK AND VERIFY ALL JOB DIMENSIONS, DRAWINGS, DETAILS AND SPECIFICATIONS; AND REPORT ANY DISCREPANCIES TO DESIGNER BEFORE PROCEEDING WITH WORK.

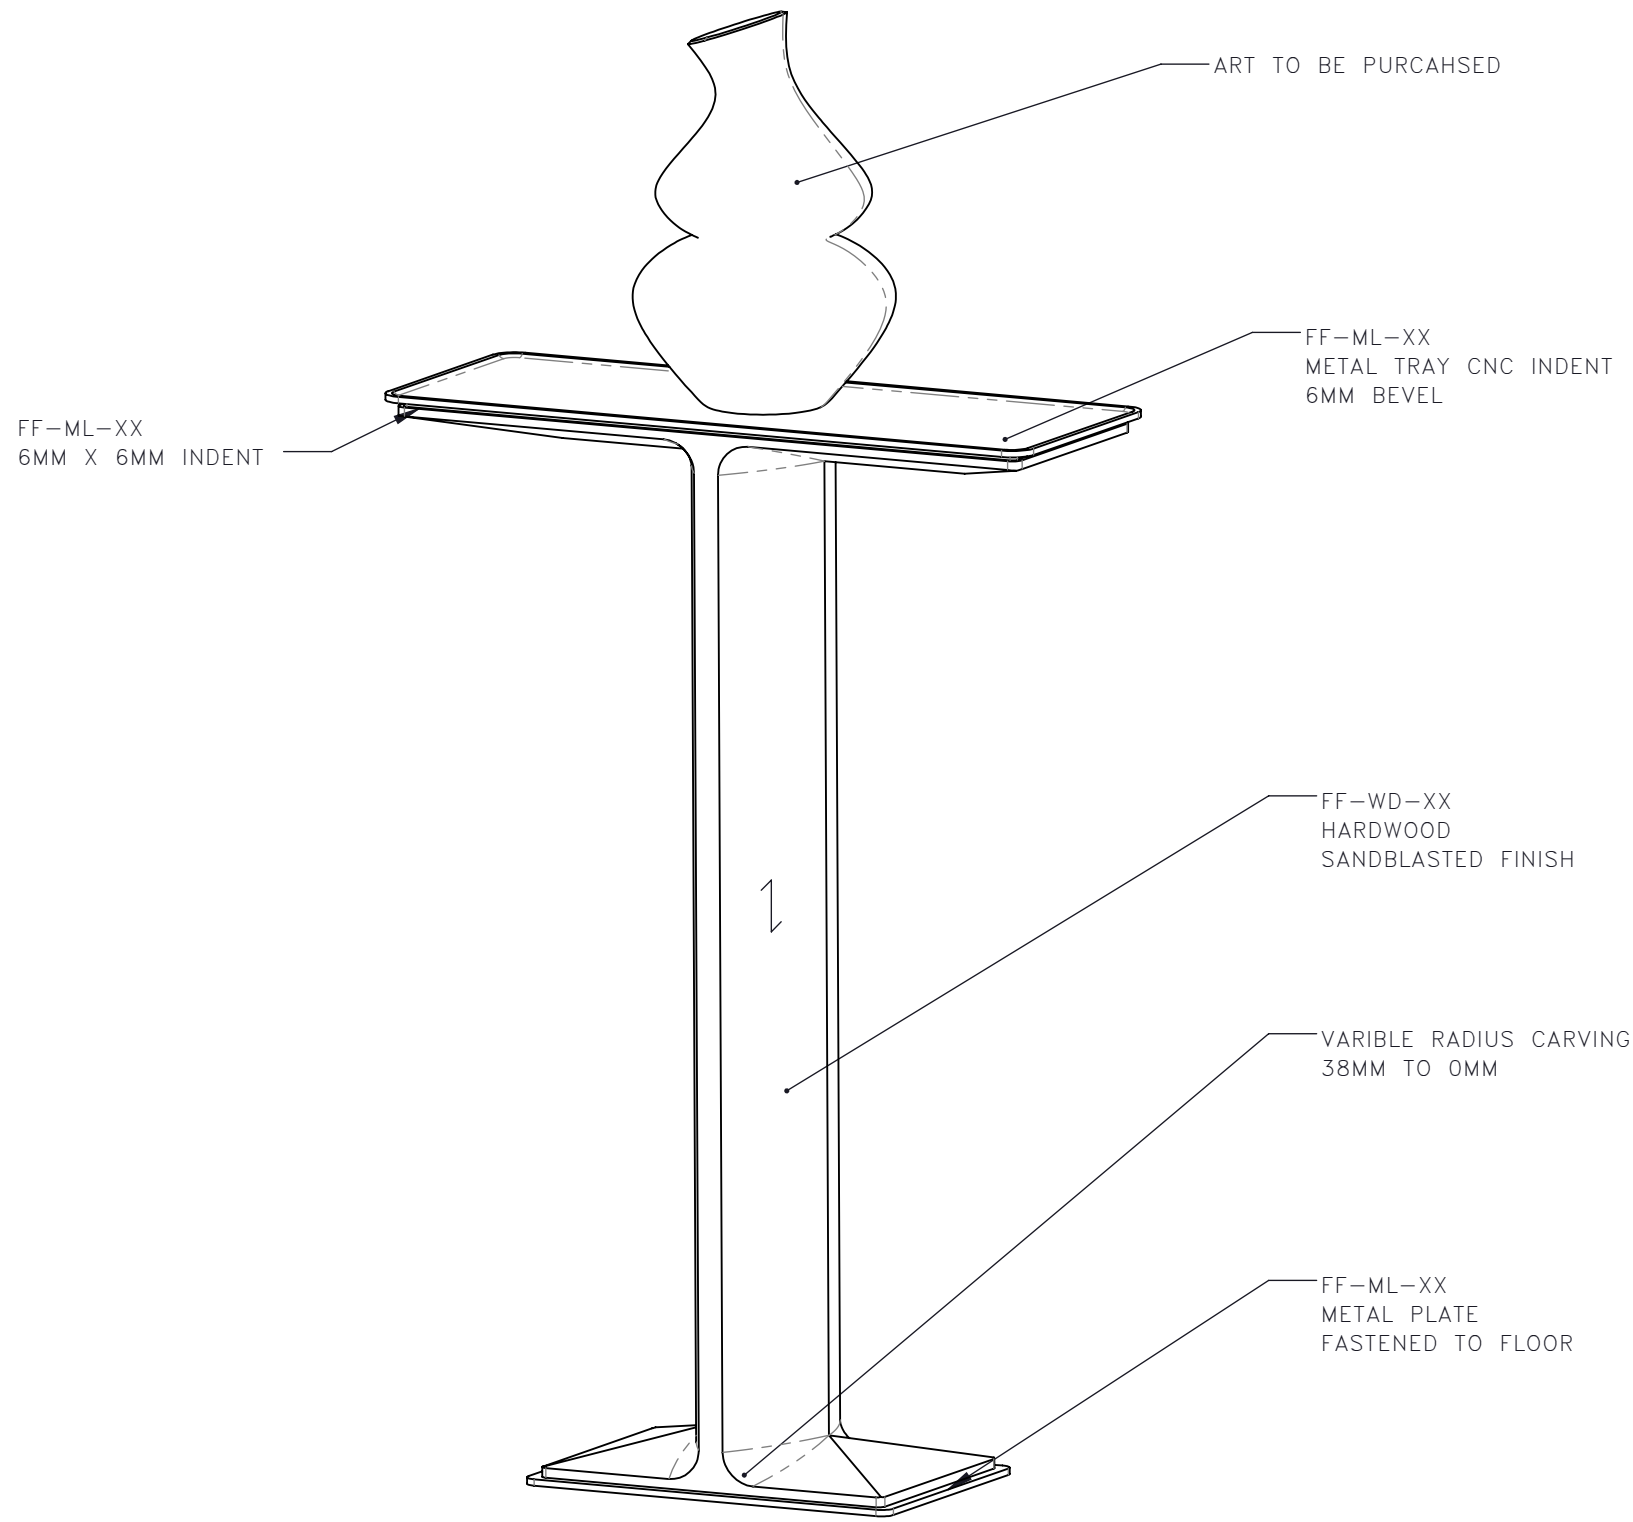

-REV/	-ISSUED FOR	-DATE

**STUDIO
MUNGE**
25 WINGOLD AVENUE
TORONTO, ONTARIO
M6B 1P8 CANADA
416.588.1668
STUDIOMUNGE.COM

-SCALE AS NOTED	-DATE 11/5/18
-DRAWN BY LS	-CHECKED BY
-PROJECT NAME SHANGRI LA NANNING	
-DRAWING TITLE CG-XX PLINTH	
-PROJECT NUMBER 16108	
-DRAWING NUMBER 2 / 4	

4	CG-XX	PLINTH Drawing View11
	1:7	

STUDIO MUNGE
Y
E
M
D
C
B
A
Y

1 2 3 4 5 6

FOR DESIGN INTENT ONLY

DRAWING ARE NOT TO BE SCALED. CONTRACTOR MUST CHECK AND VERIFY ALL JOB DIMENSIONS, DRAWINGS, DETAILS AND SPECIFICATIONS; AND REPORT ANY DISCREPANCIES TO DESIGNER BEFORE PROCEEDING WITH WORK.

-REV/	-ISSUED FOR	-DATE



**STUDIO
MUNGE**
25 WINGOLD AVENUE
TORONTO, ONTARIO
M6B 1P8 CANADA
416.588.1668
STUDIOMUNGE.COM

-SCALE
AS NOTED

-DATE
11/5/18

-DRAWN BY
LS

-CHECKED BY

-PROJECT NAME
SHANGRI LA NANNING


-DRAWING TITLE
CG-XX
PLINTH

-PROJECT NUMBER
16108

-DRAWING NUMBER
3 / 4

1 2 3 4 5 6

STUDIO MUNGE
Y
M
D
C
B
A
X

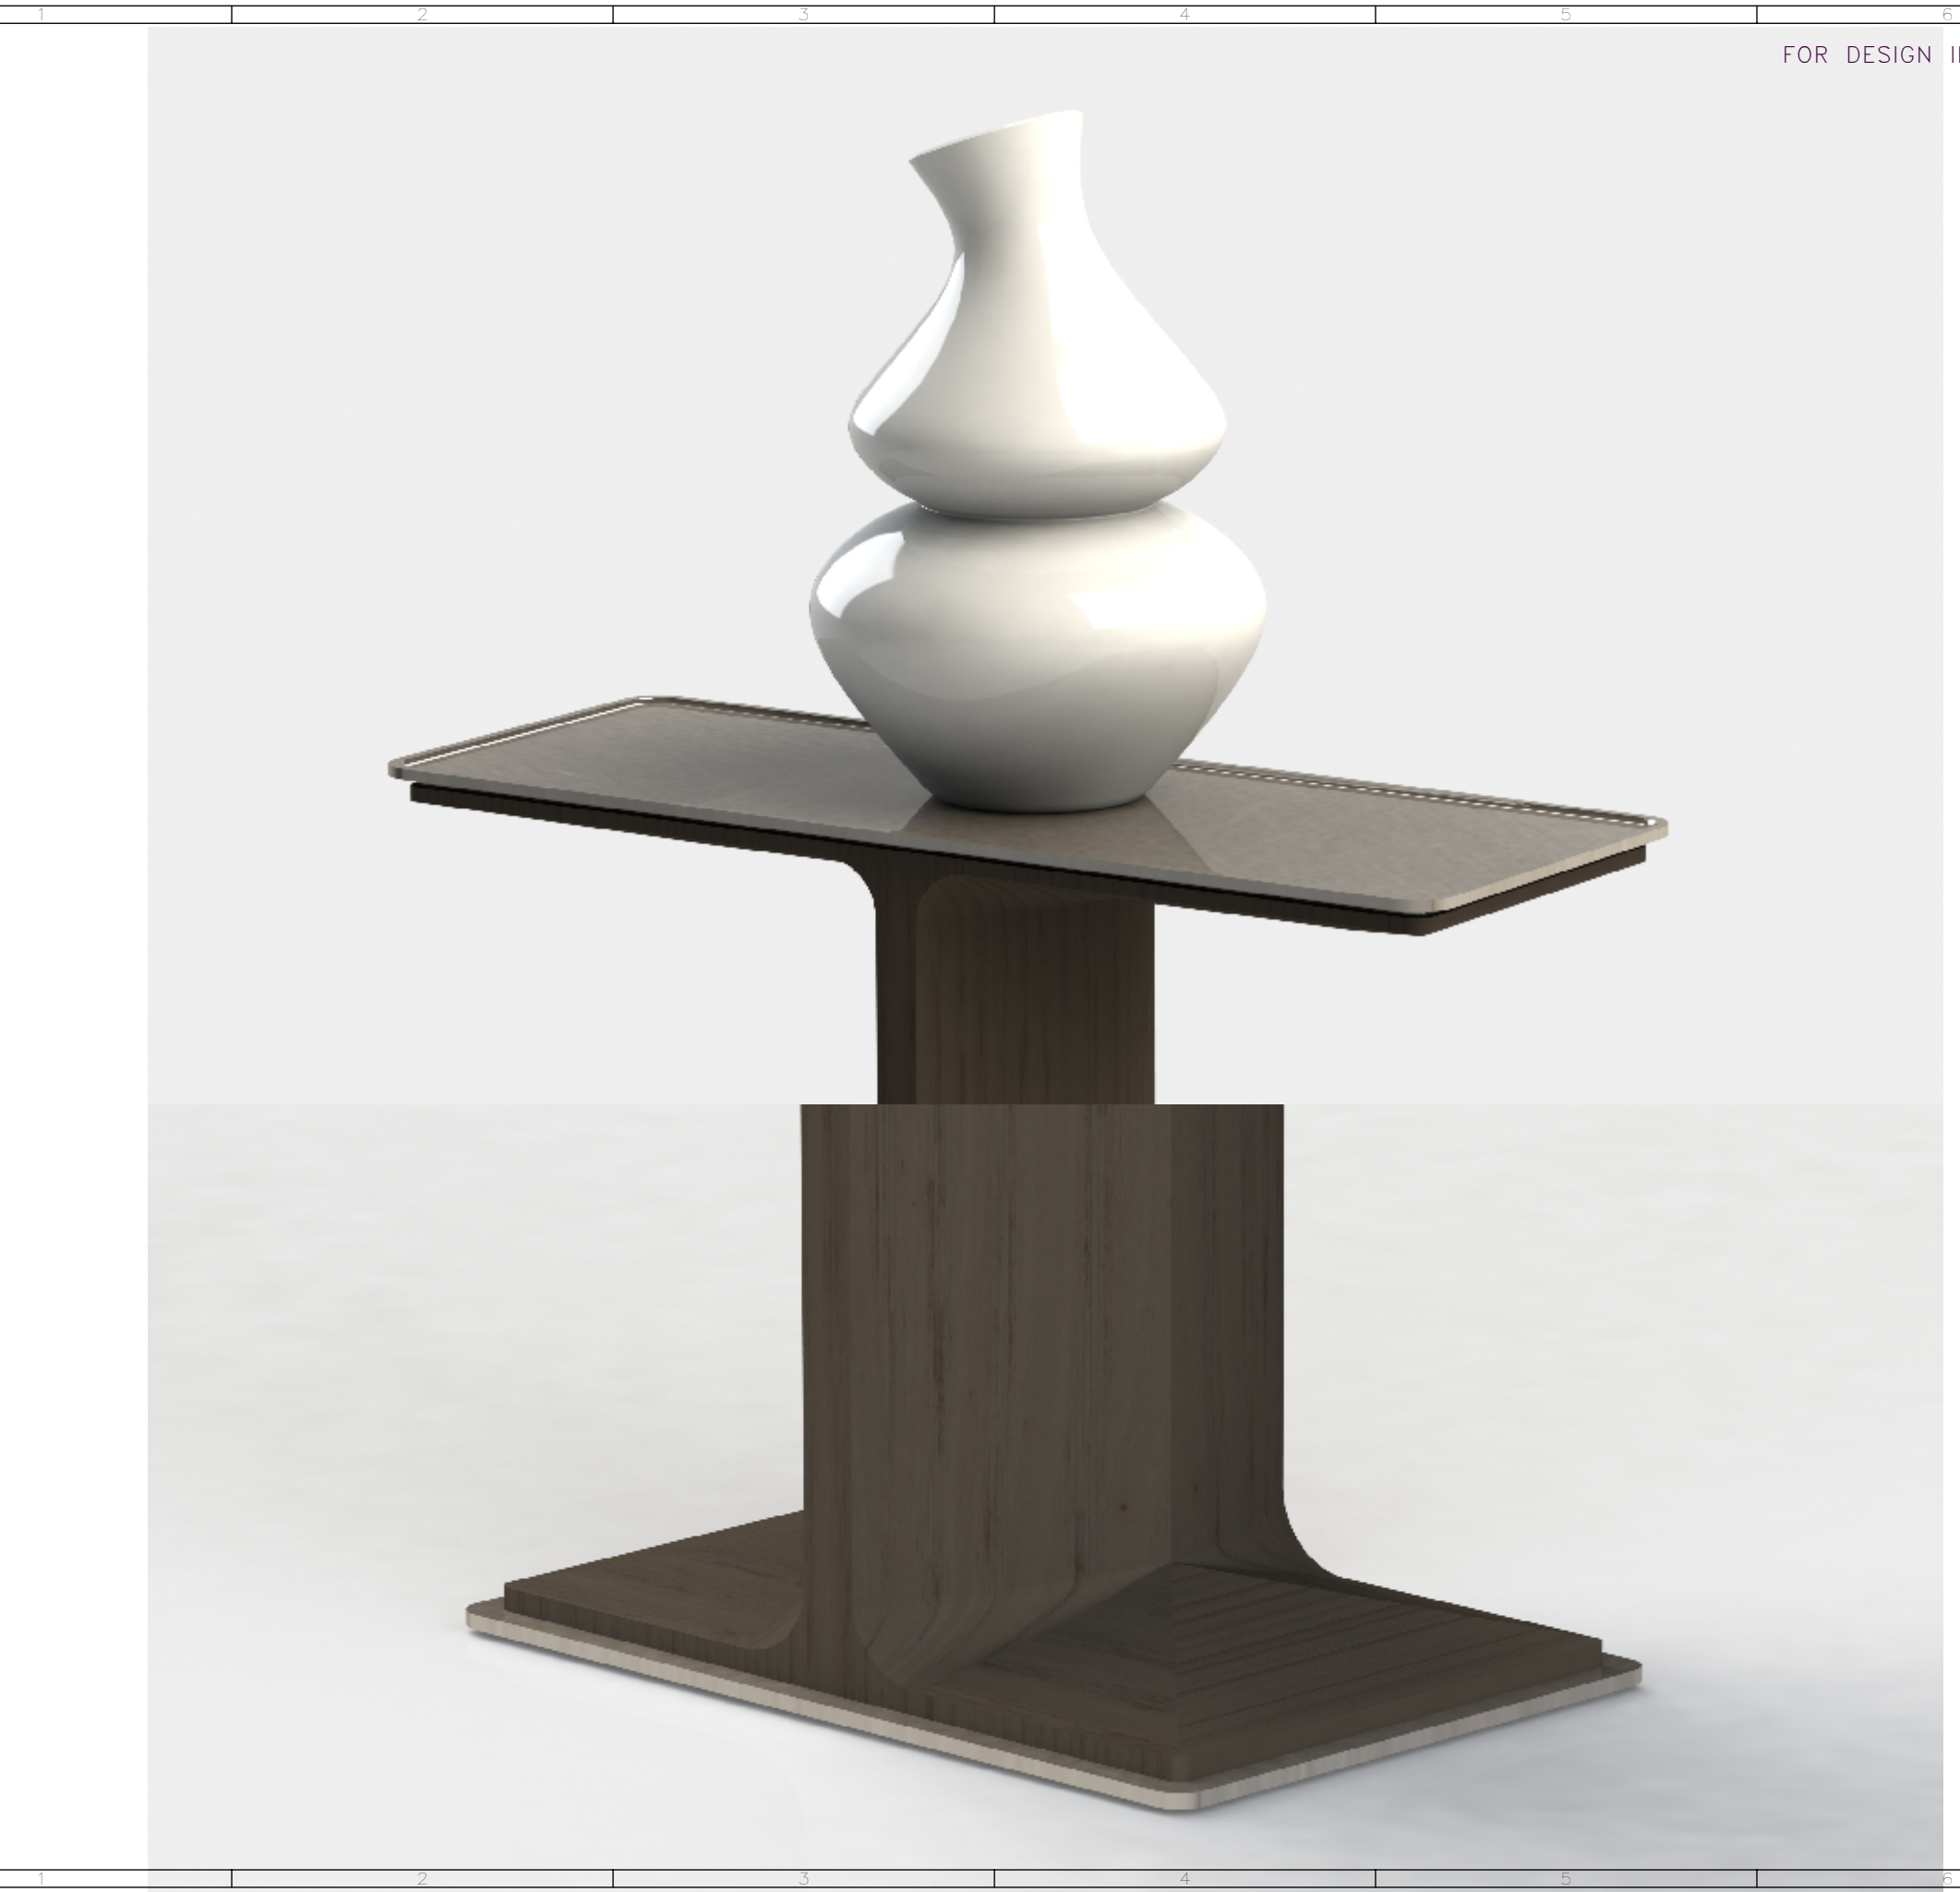

FOR DESIGN INTENT ONLY

DRAWING ARE NOT TO BE SCALED. CONTRACTOR MUST CHECK AND VERIFY ALL JOB DIMENSIONS, DRAWINGS, DETAILS AND SPECIFICATIONS; AND REPORT ANY DISCREPANCIES TO DESIGNER BEFORE PROCEEDING WITH WORK.

-REV/	-ISSUED FOR	-DATE

STUDIO MUNGE
25 WINGOLD AVENUE
TORONTO, ONTARIO
M6B 1P8 CANADA
416.588.1668
STUDIOMUNGE.COM

-SCALE
AS NOTED

-DATE
11/5/18

-DRAWN BY
LS

-CHECKED BY

-PROJECT NAME

SHANGRI LA NANNING

-DRAWING TITLE

CG-XX
PLINTH

-PROJECT NUMBER
16108

-DRAWING NUMBER
4 / 4