




1 CG-XX  
1:10 SIDE TABLE  
FRONT ELEVATION

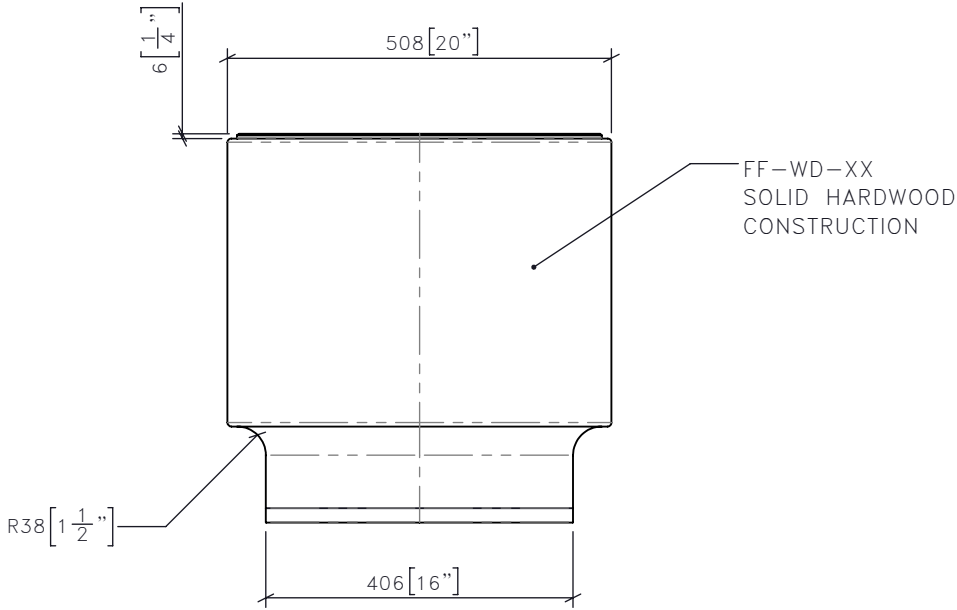

3 CG-XX  
1:10 SIDE TABLE  
SIDE ELEVATION

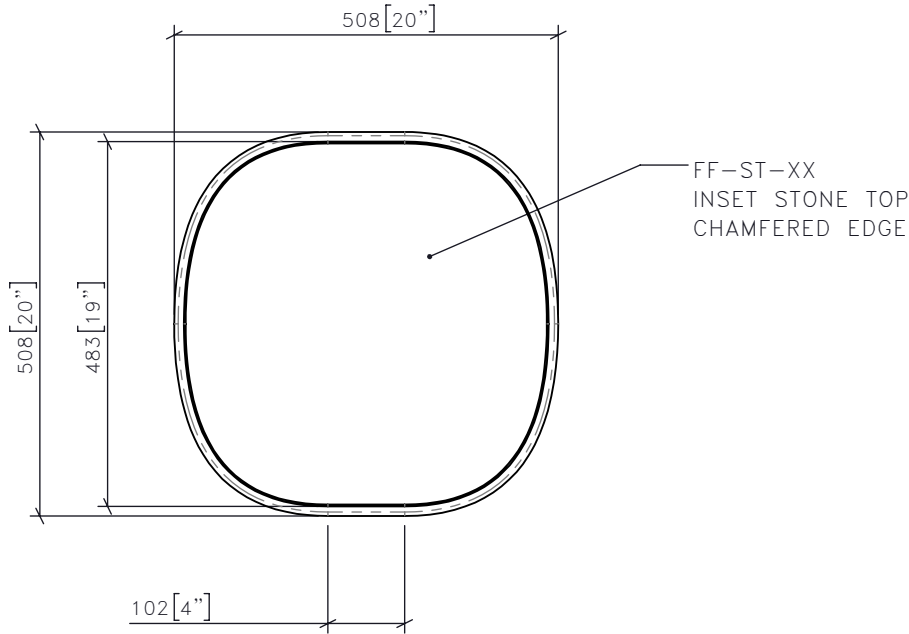

2 CG-XX  
1:10 SIDE TABLE  
PLAN

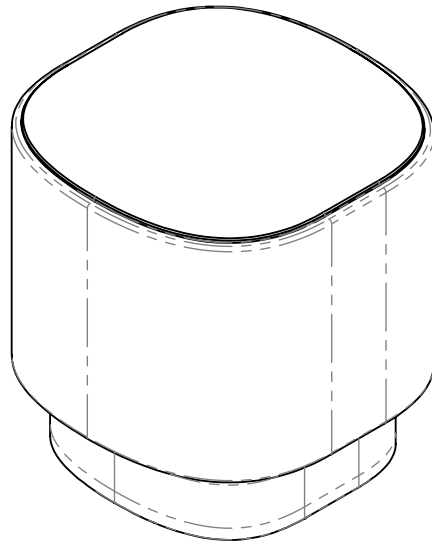

4 CG-XX  
1:10 SIDE TABLE  
ISOMETRIC VIEW

FOR DESIGN INTENT ONLY

DRAWING ARE NOT TO BE SCALED. CONTRACTOR MUST CHECK AND VERIFY ALL JOB DIMENSIONS, DRAWINGS, DETAILS AND SPECIFICATIONS, AND REPORT ANY DISCREPANCIES TO DESIGNER BEFORE PROCEEDING WITH WORK.

REV	ISSUED FOR	DATE

STUDIO  
MUNGE

25 WINGOLD AVENUE  
TORONTO, ONTARIO  
M6B 1P8 CANADA  
416.588.1668  
STUDIOMUNGE.COM

SCALE AS NOTED	DATE 2020-04-23
DRAWN BY RC	CHECKED BY
PROJECT NAME	
SAHNGRI-LA NANNING	
DRAWING TITLE	
CG-XX SIDE TABLE	
PROJECT NUMBER 16108	
DRAWING NUMBER 1 / 2	

STUDIO MUNGE

X  
Y  
A  
B  
C  
D  
E  
F  
G  
H  
I  
J  
K  
L  
M  
N  
O  
P  
Q  
R  
S  
T  
U  
V  
W  
X  
Y

1

2

3

4

5

6

FOR DESIGN INTENT ONLY

DRAWING ARE NOT TO BE SCALED. CONTRACTOR MUST CHECK AND VERIFY ALL JOB DIMENSIONS, DRAWINGS, DETAILS AND SPECIFICATIONS, AND REPORT ANY DISCREPANCIES TO DESIGNER BEFORE PROCEEDING WITH WORK.

REV	ISSUED FOR	DATE

STUDIO  
MUNGE

25 WINGOLD AVENUE  
TORONTO, ONTARIO  
M6B 1P8 CANADA  
416.588.1668  
STUDIOMUNGE.COM

SCALE	DATE
AS NOTED	2020-04-23
DRAWN BY	CHECKED BY
RC	
PROJECT NAME	
SAHNGRI-LA NANNING	
DRAWING TITLE	
CG-XX SIDE TABLE	
PROJECT NUMBER	
16108	
DRAWING NUMBER	
2 / 2	



5

CG-XX  
1:10

SIDE TABLE  
RENDERED VIEW