

FOR DESIGN INTENT ONLY


DRAWING ARE NOT TO BE SCALED. CONTRACTOR MUST CHECK AND VERIFY ALL JOB DIMENSIONS, DRAWINGS, DETAILS AND SPECIFICATIONS, AND REPORT ANY DISCREPANCIES TO DESIGNER BEFORE PROCEEDING WITH WORK.

REV	ISSUED FOR	DATE


STUDIO
MUNGE

25 WINGOLD AVENUE
TORONTO, ONTARIO
M6B 1P8 CANADA
416.588.1668
STUDIOMUNGE.COM


SCALE AS NOTED	DATE 7/17/19
DRAWN BY RC	CHECKED BY
PROJECT NAME	
SHANGRI-LA NANNING	
DRAWING TITLE	
CG-27 SIDE TABLE	
PROJECT NUMBER 16108	
DRAWING NUMBER 1 / 2	

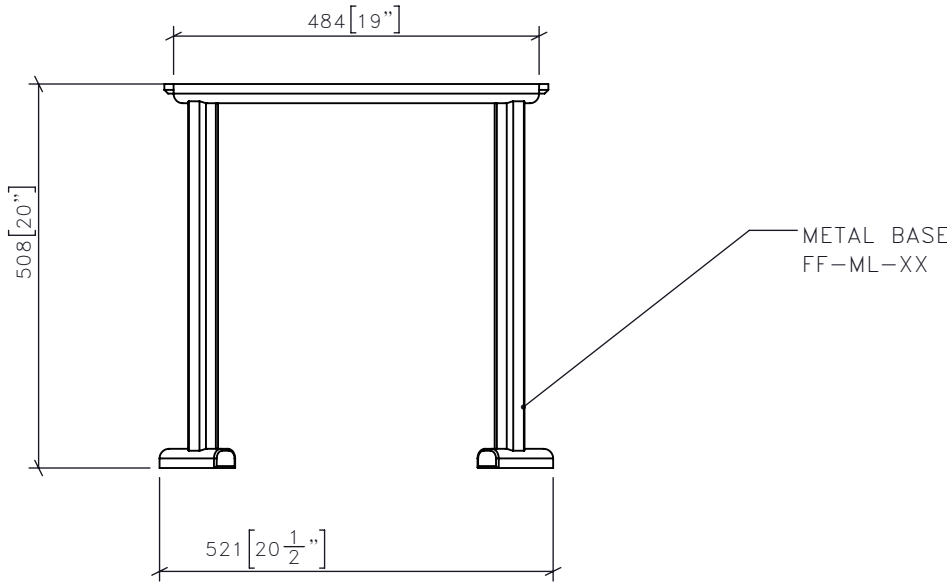


1 CG-27 SIDE TABLE
1:10 FRONT ELEVATION

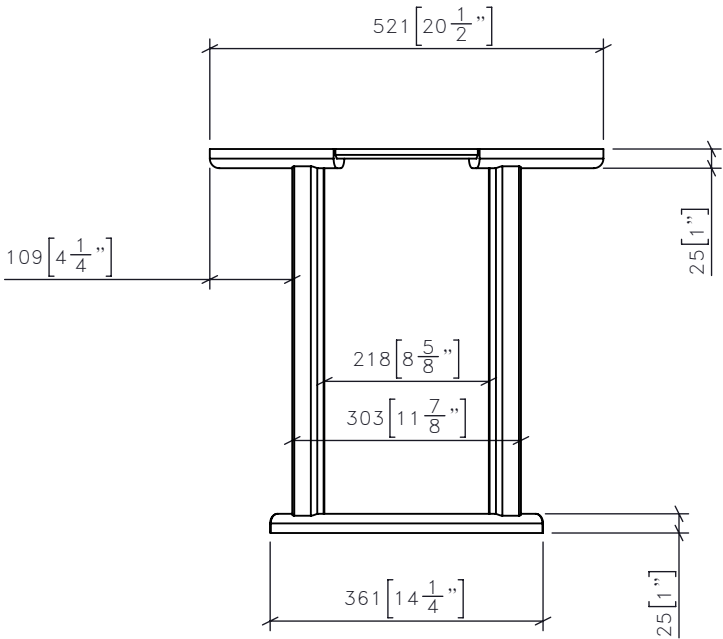

3 CG-27 SIDE TABLE
1:10 SIDE ELEVATION

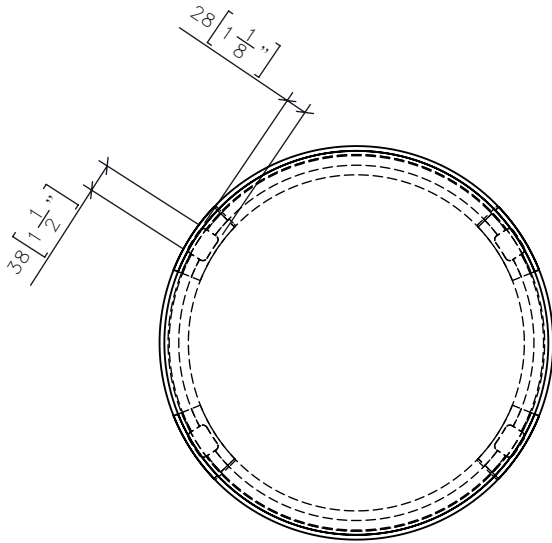

2 CG-27 SIDE TABLE
1:10 PLAN

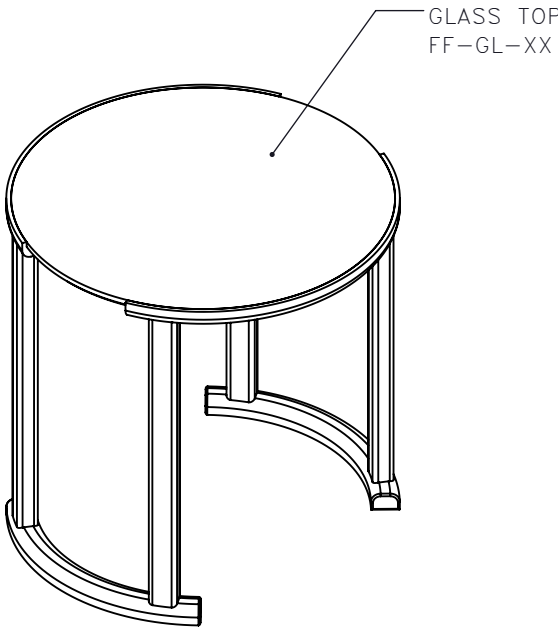

3 CG-27 SIDE TABLE
1:10 Drawing View11

