



FOR DESIGN INTENT ONLY


DRAWING ARE NOT TO BE SCALED. CONTRACTOR MUST CHECK AND VERIFY ALL JOB DIMENSIONS, DRAWINGS, DETAILS AND SPECIFICATIONS, AND REPORT ANY DISCREPANCIES TO DESIGNER BEFORE PROCEEDING WITH WORK.

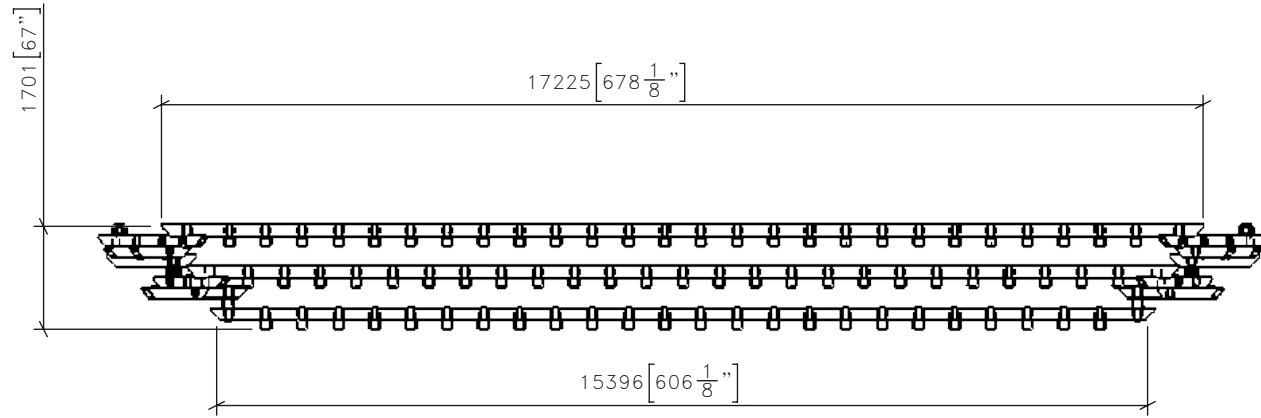


1 | LT-03 | PREFUNCTION CHANDELIER
1:125 | FRONT ELEVATION

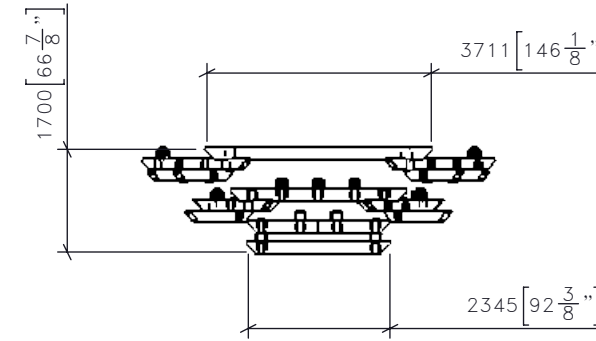

3 | LT-03 | PREFUNCTION CHANDELIER
1:125 | SIDE ELEVATION

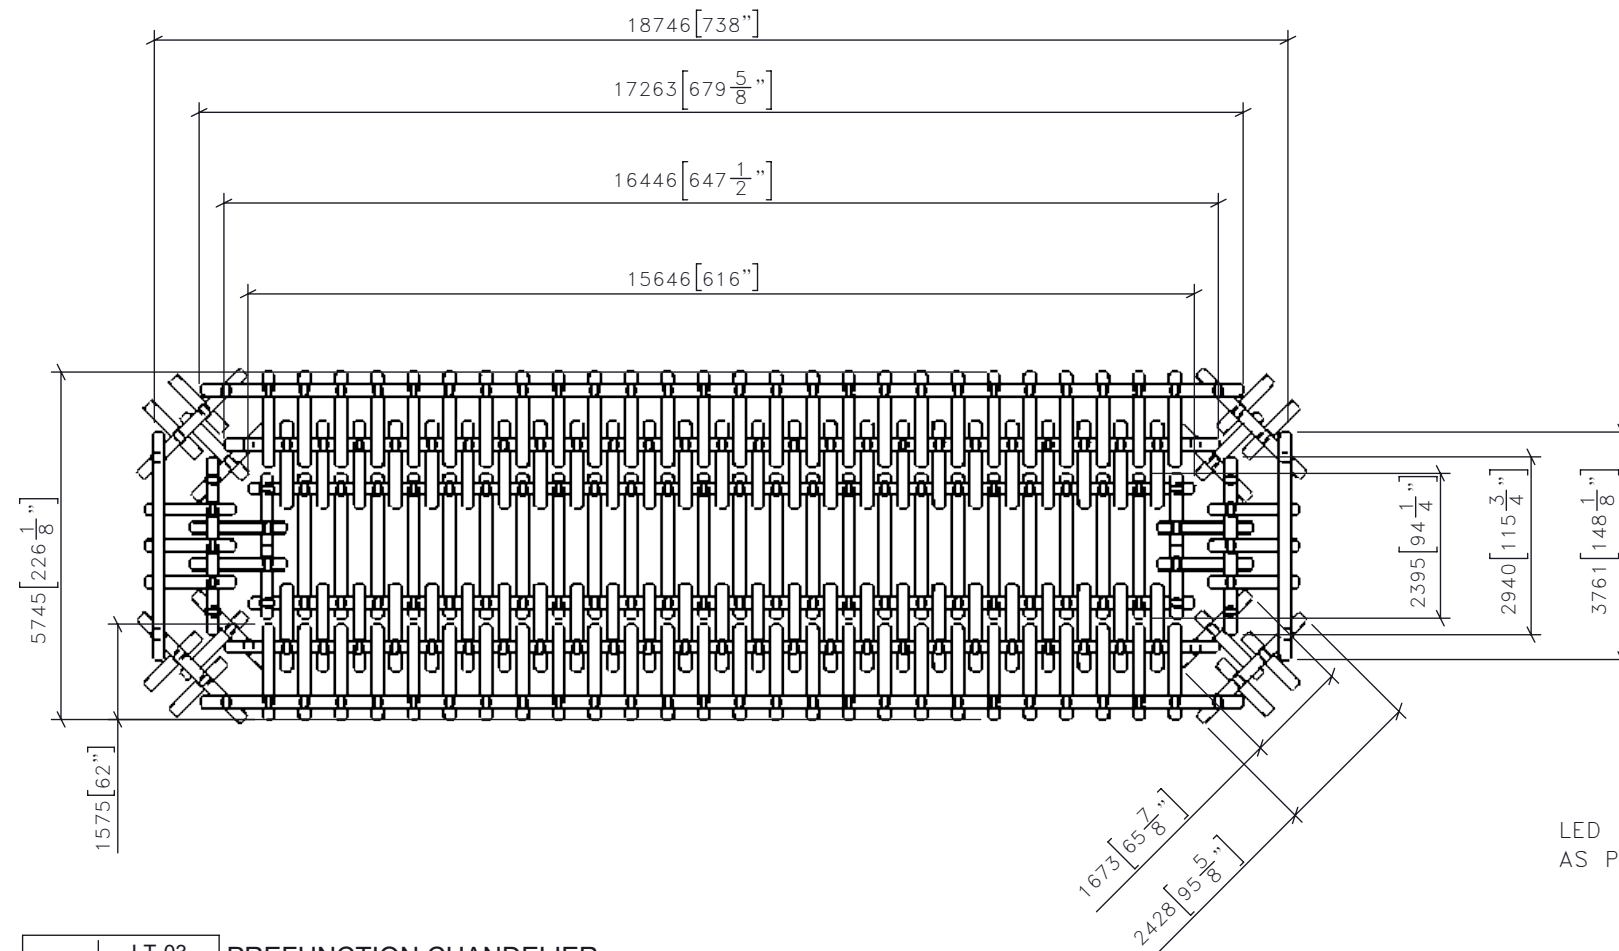

2 | LT-03 | PREFUNCTION CHANDELIER
1:125 | PLAN

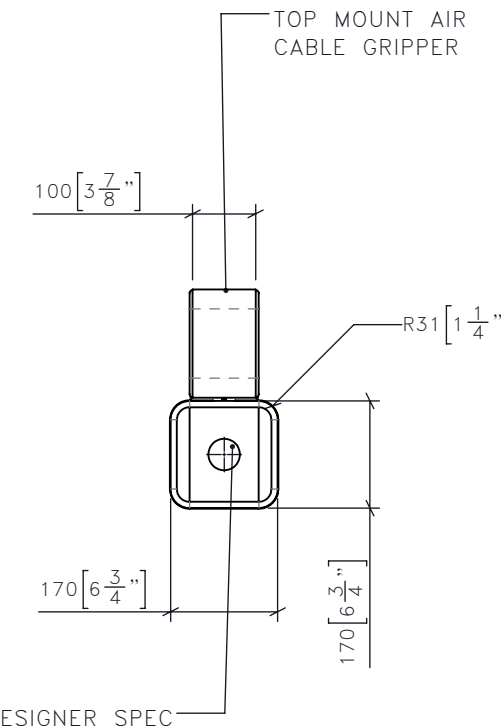

LED LAMPING
AS PER LIGHTING DESIGNER SPEC

4 | LT-03 | PREFUNCTION CHANDELIER
1:125 | LED CONNECTOR

NOTE: SITE VERIFY ALL DIMENSIONS

REV	ISSUED FOR	DATE

STUDIO MUNGE
25 WINGOLD AVENUE
TORONTO, ONTARIO
M6B 1P8 CANADA
416.588.1668
STUDIOMUNGE.COM

-SCALE AS NOTED	-DATE 9/24/19
-DRAWN BY LS	-CHECKED BY
-PROJECT NAME SHANGRILA NANNING	
-DRAWING TITLE LT-03 PREFUNCTION CHANDELIER	
-PROJECT NUMBER 16108	
-DRAWING NUMBER 1 / 4	



STUDIO MUNGE

FOR DESIGN INTENT ONLY

NOTE: FIXTURE IS A DECORATIVE
GLASS INSTALLATION ONLY, TO BE LIT
BY ARCHITECTURAL DOWNLIGHTS ABOVE


DRAWING ARE NOT TO BE SCALED. CONTRACTOR MUST CHECK AND VERIFY
ALL JOB DIMENSIONS, DRAWINGS, DETAILS AND SPECIFICATIONS; AND
REPORT ANY DISCREPANCIES TO DESIGNER BEFORE PROCEEDING WITH WORK.

-REV/	-ISSUED FOR	-DATE

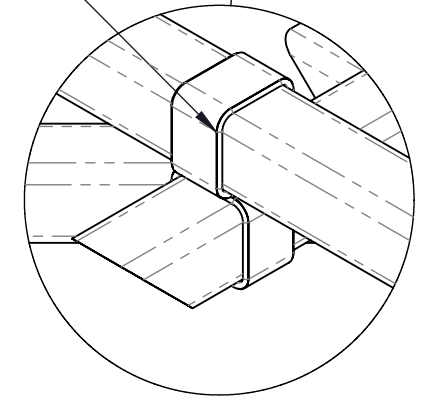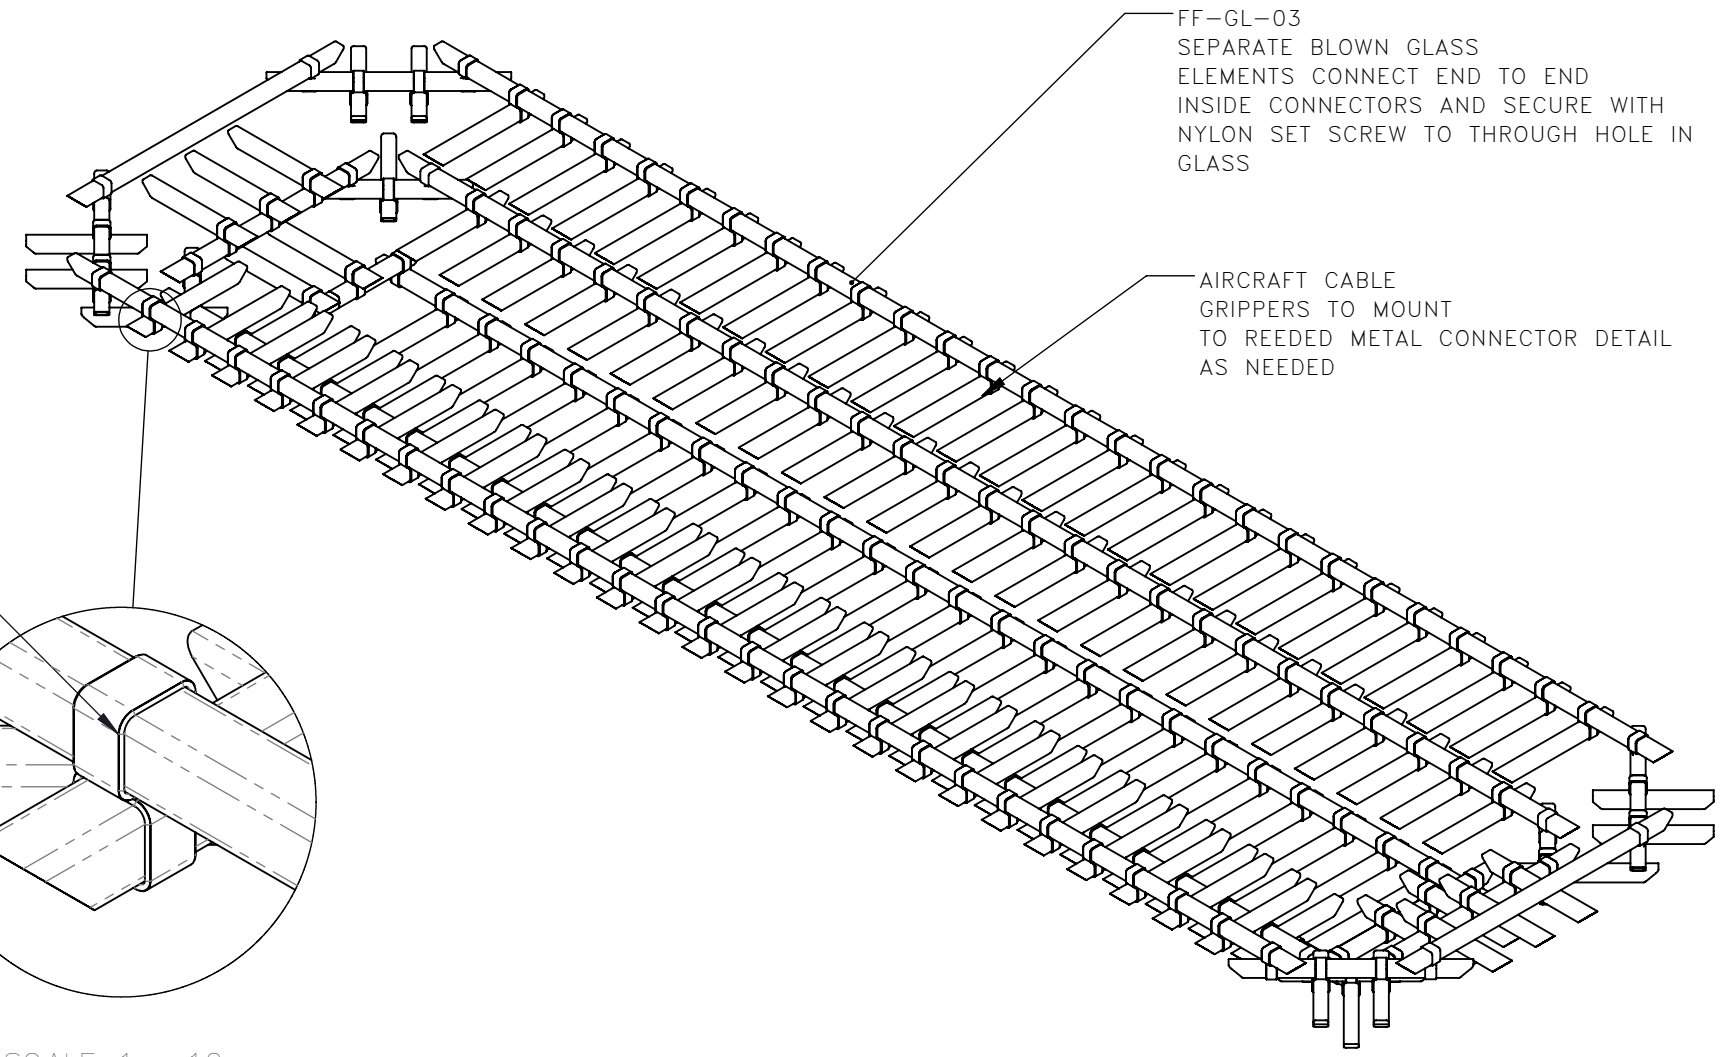

SCALE 1 : 12

NOTE: GLASS TUBING TO BE LIT BY LED FIXTURES
PLEASE SEE LIGHTING DESIGNER INTENT BELOW

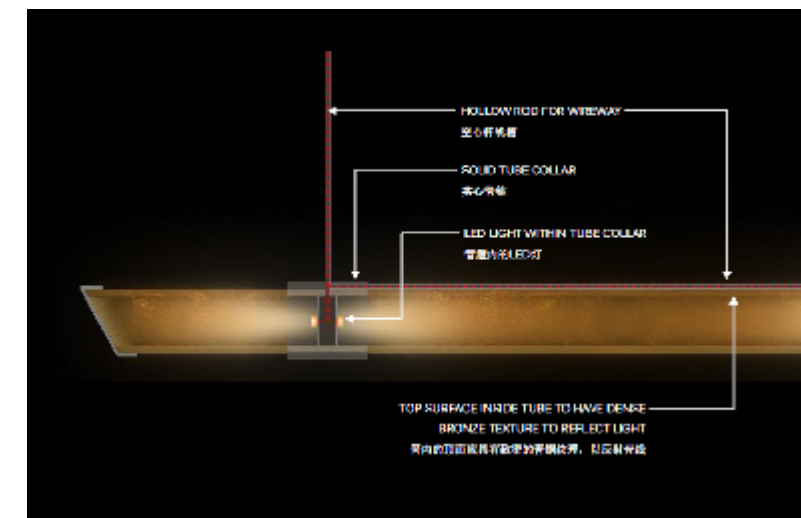

4 | LT-03 | PREFUNCTION CHANDELIER
1:75 | ISOMETRIC VIEW

**STUDIO
MUNGE** 25 WINGOLD AVENUE
TORONTO, ONTARIO
M6B 1P8 CANADA
416.588.1668
STUDIOMUNGE.COM


-SCALE AS NOTED	-DATE 9/24/19
-DRAWN BY LS	-CHECKED BY
-PROJECT NAME SHANGRILA NANNING	
-DRAWING TITLE LT-03 PREFUNCTION CHANDELIER	
-PROJECT NUMBER 16108	
-DRAWING NUMBER 2 / 4	

S.T.U.D.I.O M.U.N.G.E

FOR DESIGN INTENT ONLY

DRAWING ARE NOT TO BE SCALED. CONTRACTOR MUST CHECK AND VERIFY ALL JOB DIMENSIONS, DRAWINGS, DETAILS AND SPECIFICATIONS; AND REPORT ANY DISCREPANCIES TO DESIGNER BEFORE PROCEEDING WITH WORK.

-REV/	-ISSUED FOR	-DATE

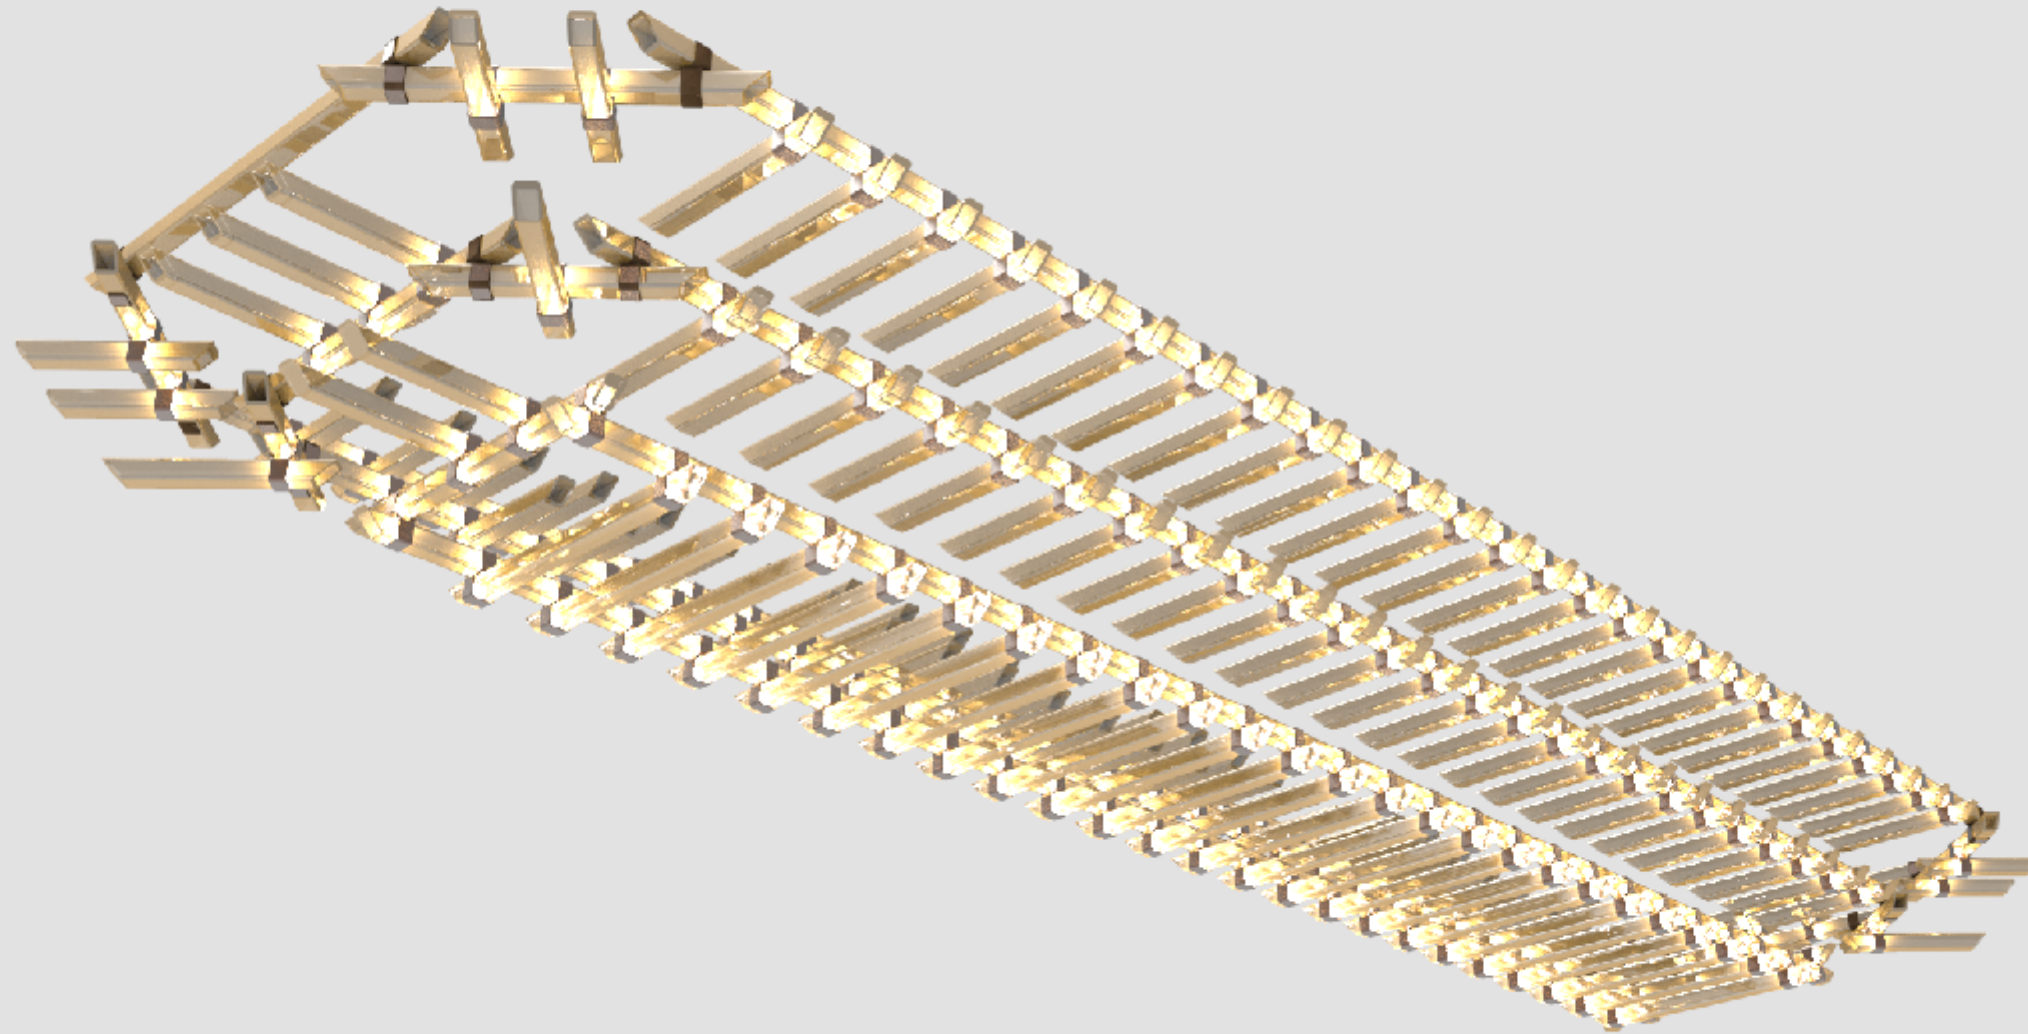

STUDIO MUNGE
 25 WINGOLD AVENUE
 TORONTO, ONTARIO
 M6B 1P8 CANADA
 416.588.1668
 STUDIOMUNGE.COM

-SCALE
AS NOTED

-DATE
9/24/19

-DRAWN BY
LS

-CHECKED BY

-PROJECT NAME

SHANGRILA NANNING

-DRAWING TITLE

LT-03
PREFUNCTION CHANDELIER

-PROJECT NUMBER
16108

-DRAWING NUMBER
3 / 4


STUDIO MUNGE
Y
F
D
C
B
A
X

1 2 3 4 5 6

FOR DESIGN INTENT ONLY

DRAWING ARE NOT TO BE SCALED. CONTRACTOR MUST CHECK AND VERIFY ALL JOB DIMENSIONS, DRAWINGS, DETAILS AND SPECIFICATIONS; AND REPORT ANY DISCREPANCIES TO DESIGNER BEFORE PROCEEDING WITH WORK.

-REV/	-ISSUED FOR	-DATE

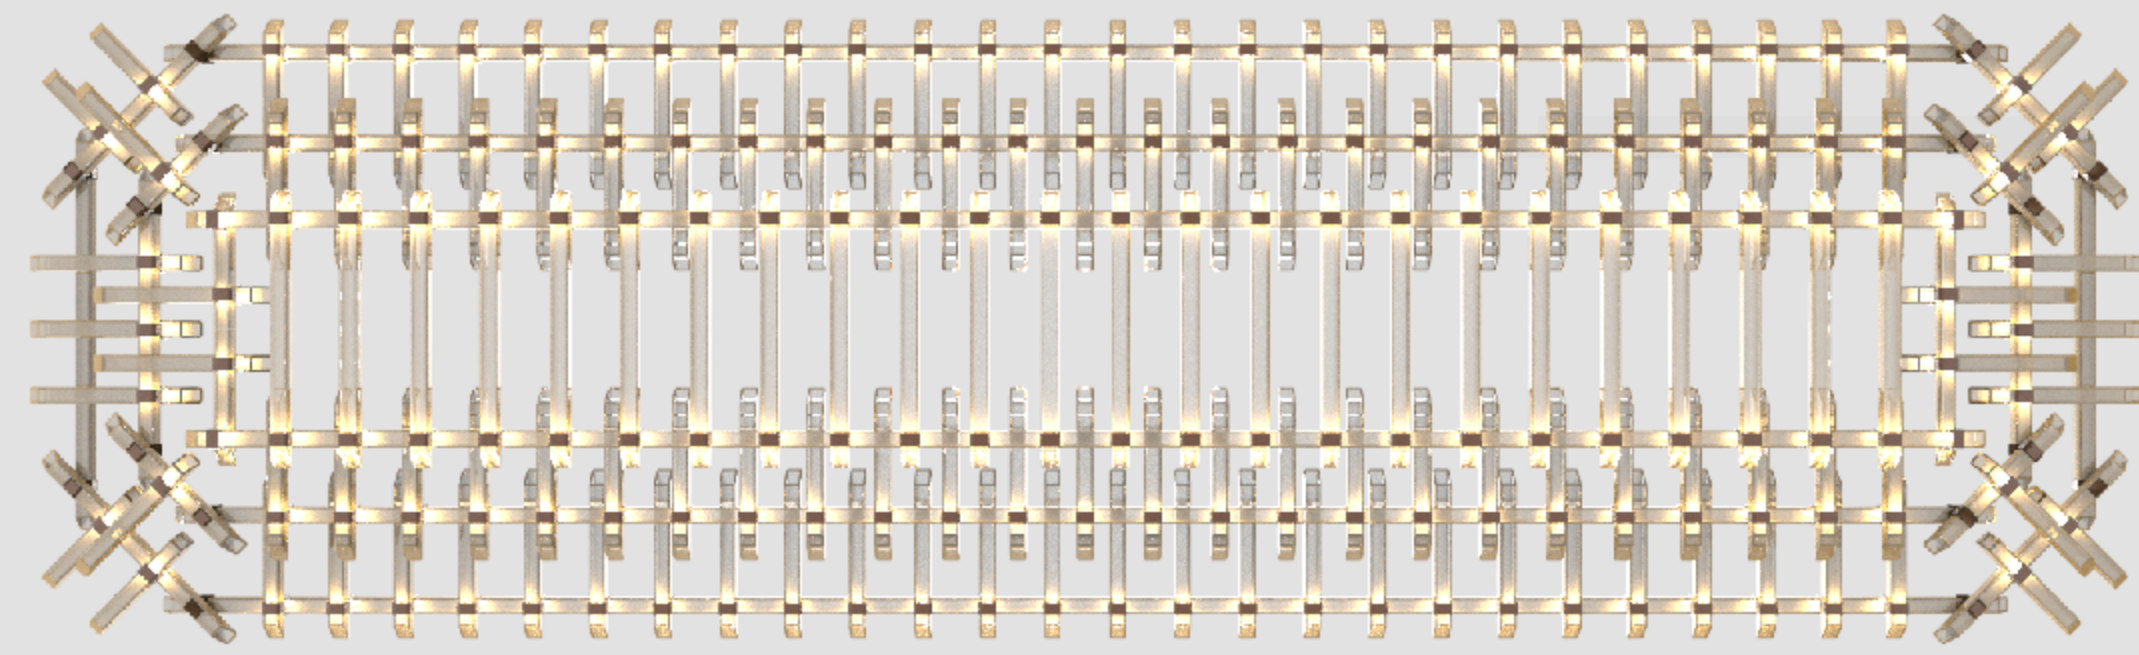

STUDIO MUNGE
25 WINGOLD AVENUE
TORONTO, ONTARIO
M6B 1P8 CANADA
416.588.1668
STUDIOMUNGE.COM

-SCALE
AS NOTED

-DATE
9/24/19

-DRAWN BY
LS

-CHECKED BY

-PROJECT NAME

SHANGRILA NANNING

-DRAWING TITLE

LT-03
PREFUNCTION CHANDELIER

-PROJECT NUMBER
16108

-DRAWING NUMBER
4 / 4

1 2 3 4 5 6